

BUILDING SANITARY SEWER CONNECTION RECORD



INSTALLED BY: _____ SIZE: _____ MATERIAL: _____

INSPECTED BUILDING TO PROPERTY LINE BY: _____ DATE: _____

INSPECTED PROPERTY LINE TO MAIN BY: _____ DATE: _____

DATE SUBMITTED TO ENGINEERING DEPT.: _____

DRAWN BY: _____

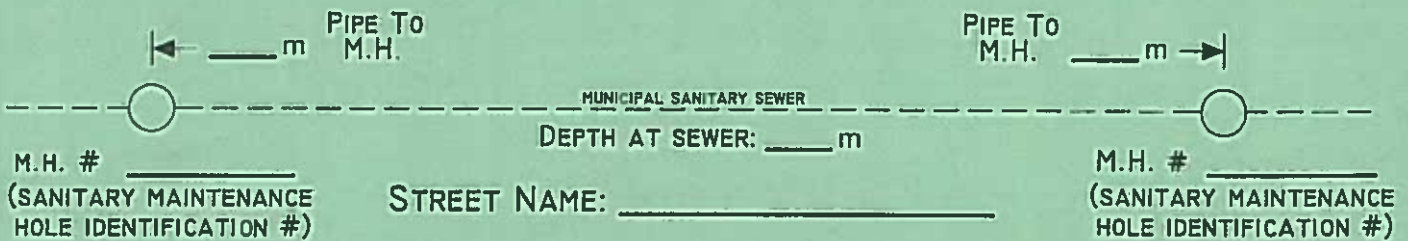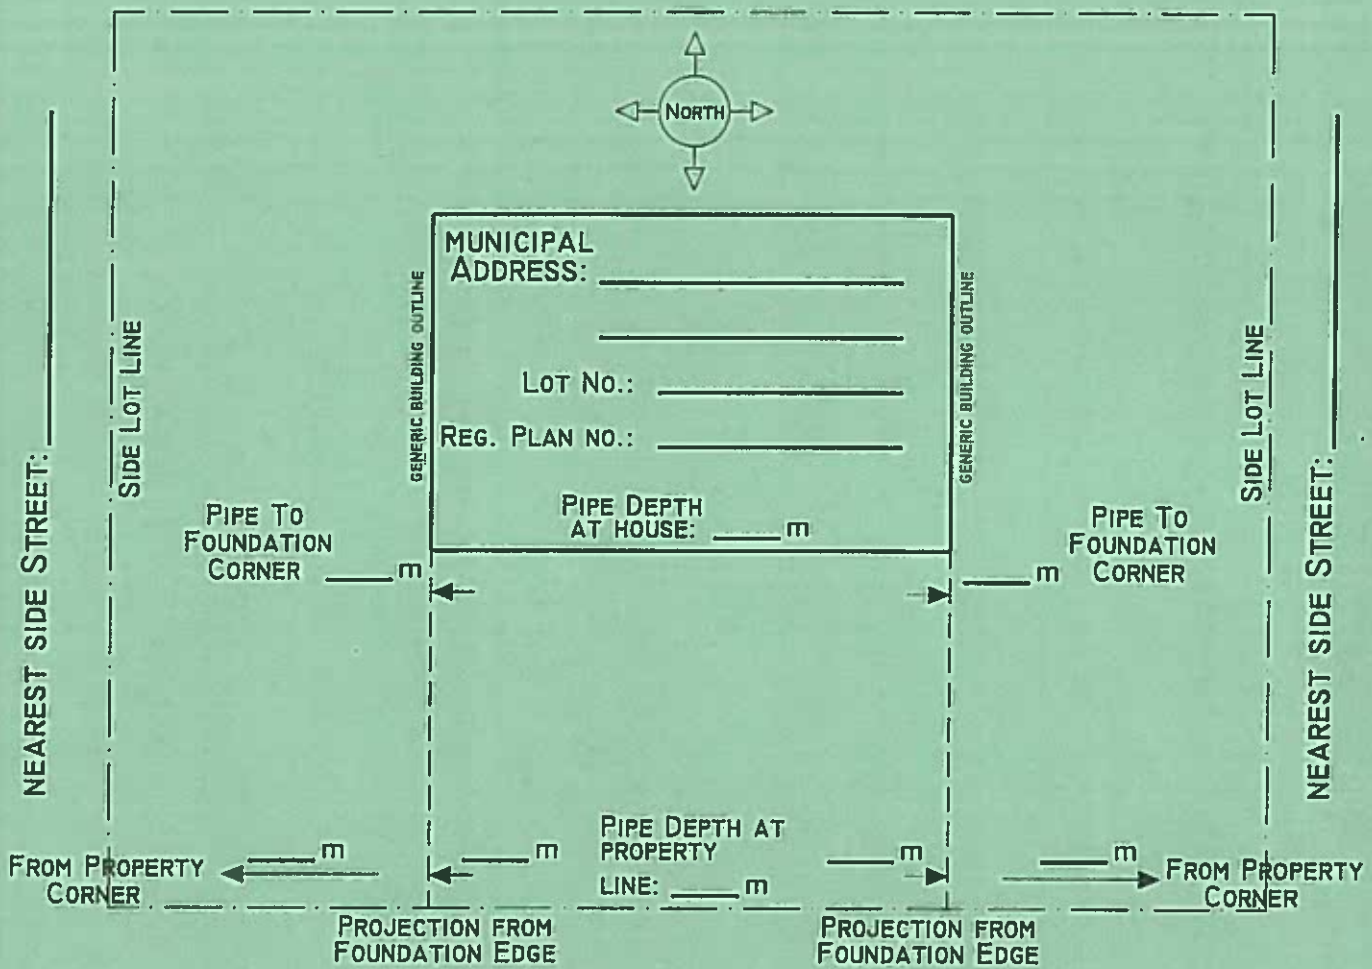

INSTRUCTIONS: CLEARLY SHOW ALL PIPE LENGTHS, DIMENSIONS & BENDS. SHOW MEASUREMENTS WITH ARROWHEADS. INDICATE NORTH BY SHADING DIRECTION ARROW. ONLY FILL IN LEFT OR RIGHT SIDE OF HOUSE MEASURES.