




1 APRIL 21@ 7:56  
A3000 1 : 3600

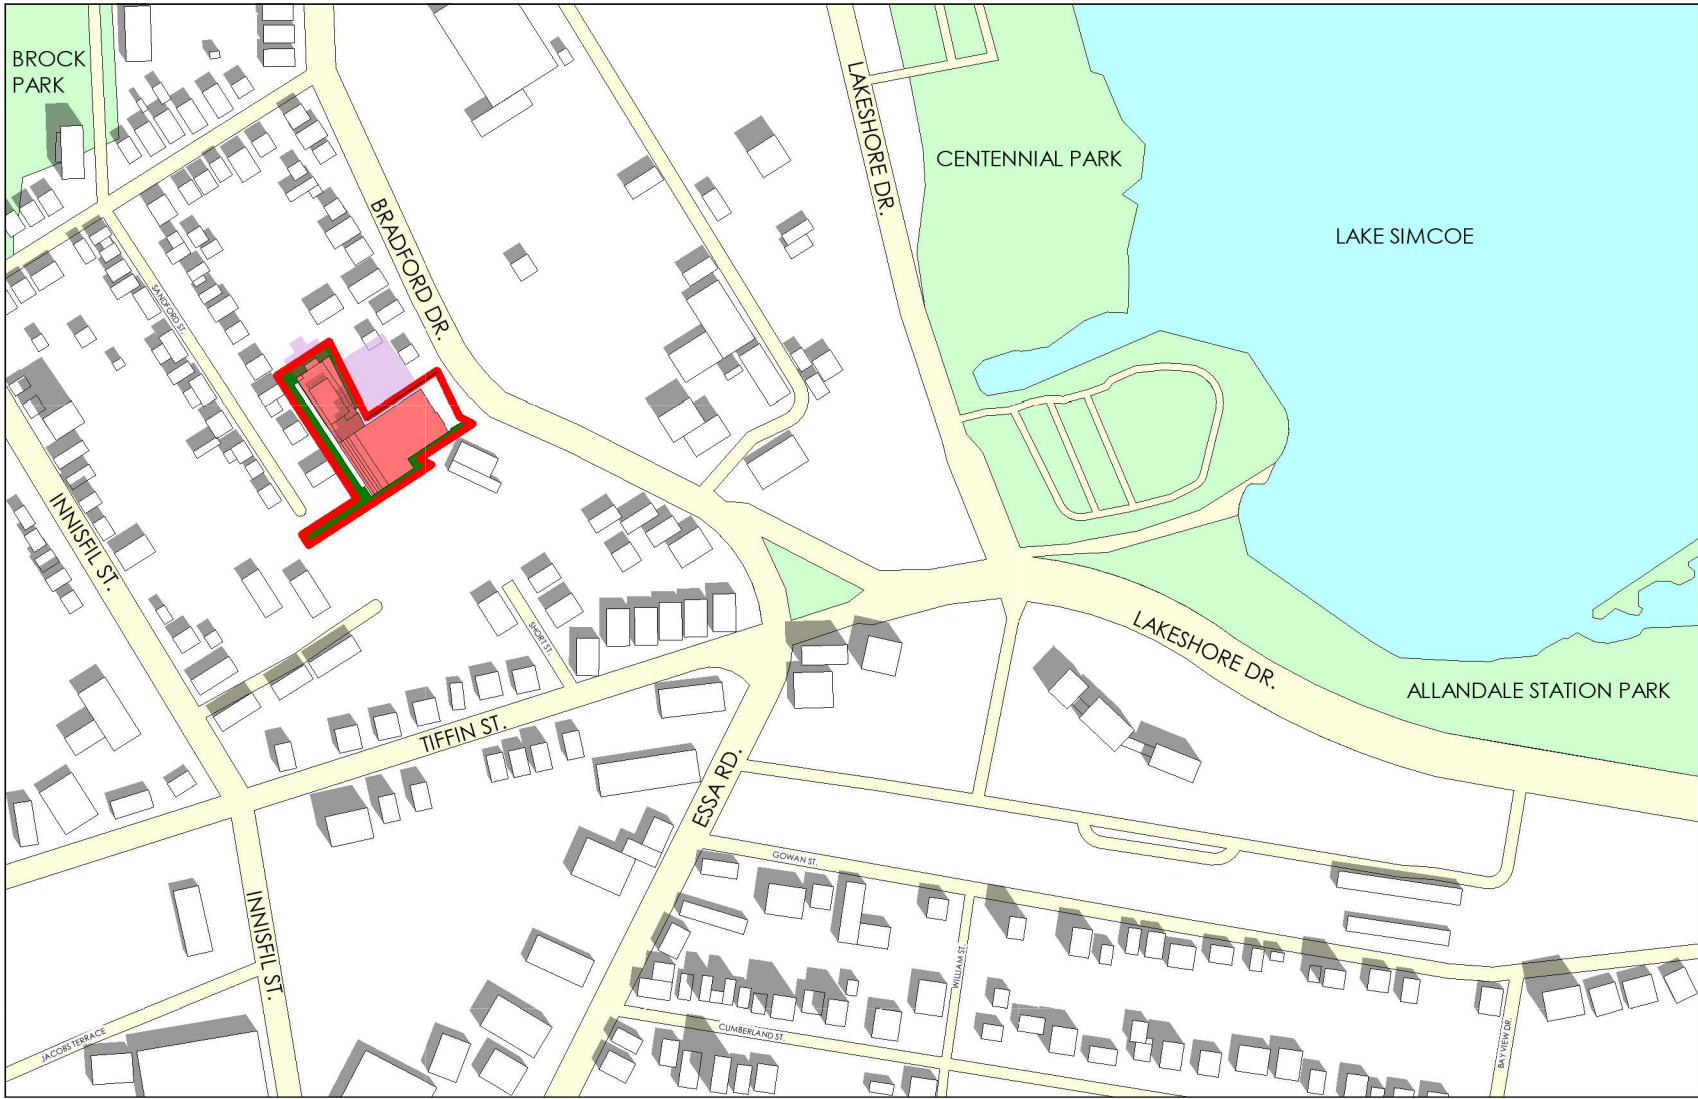


4 APRIL 21@ 10:56  
A3000 1 : 3600

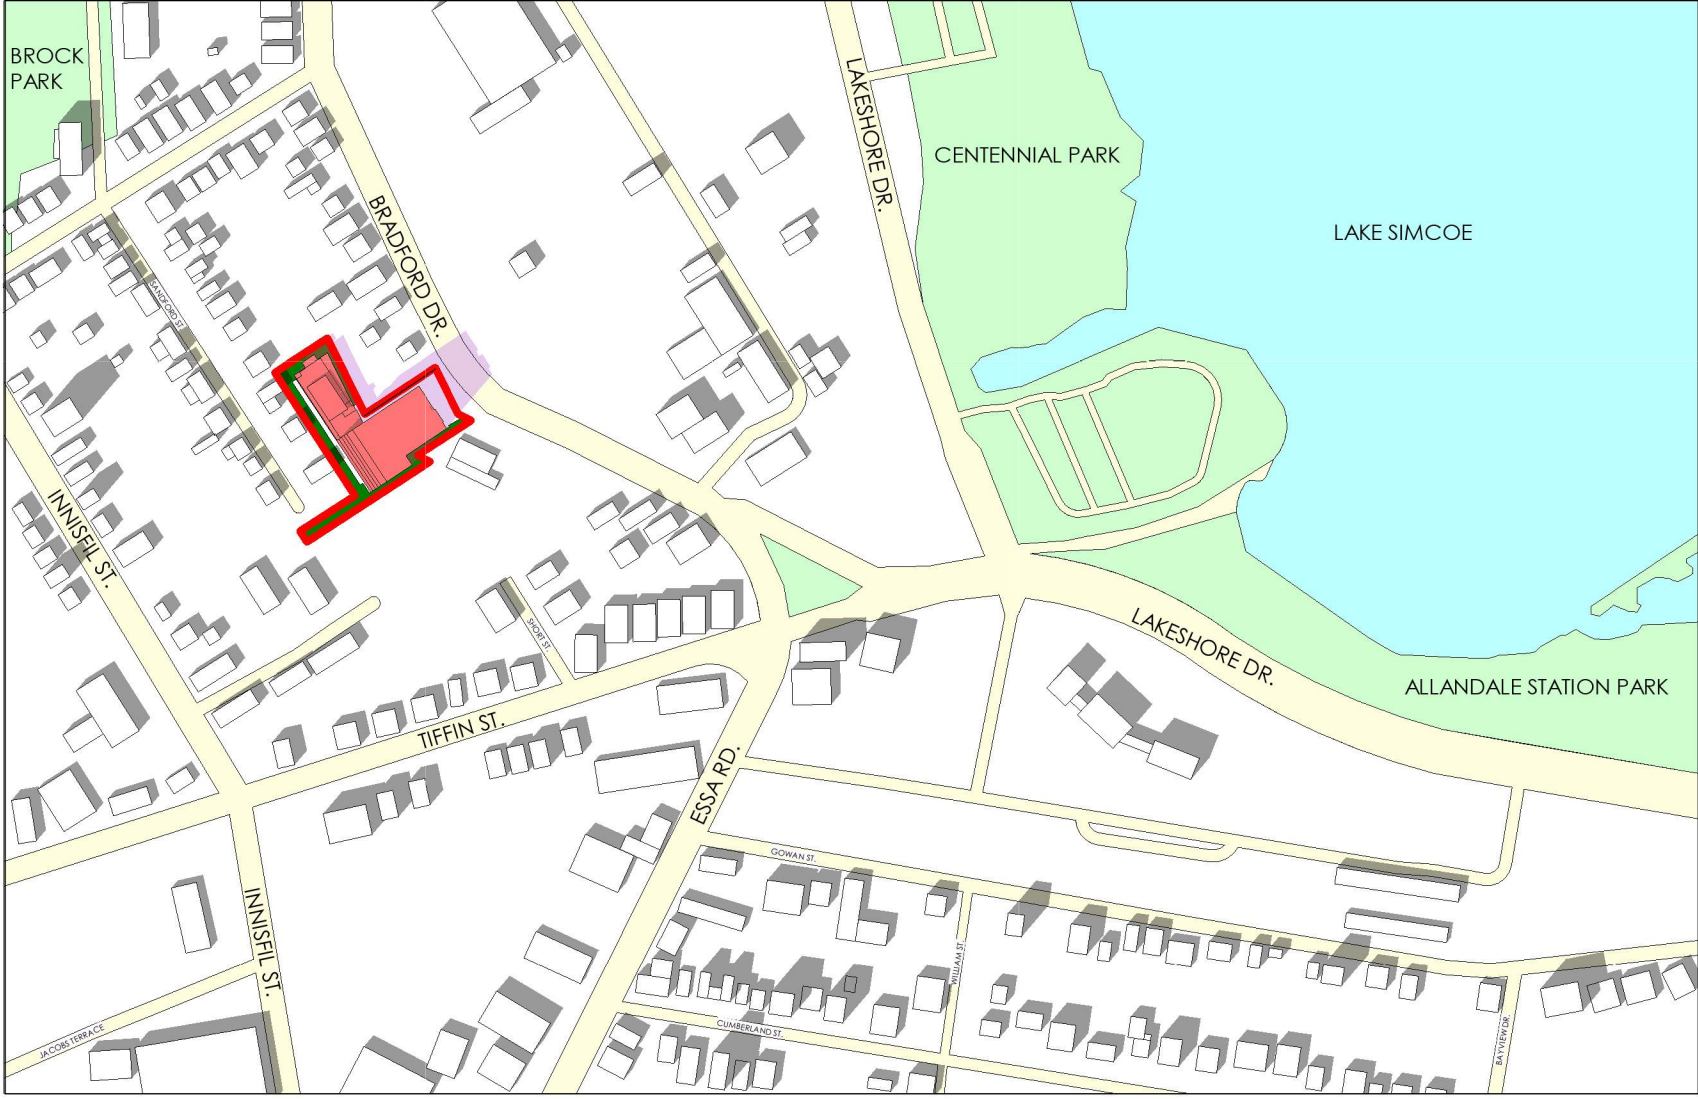


7 APRIL 21@ 13:56  
A3000 1 : 3600

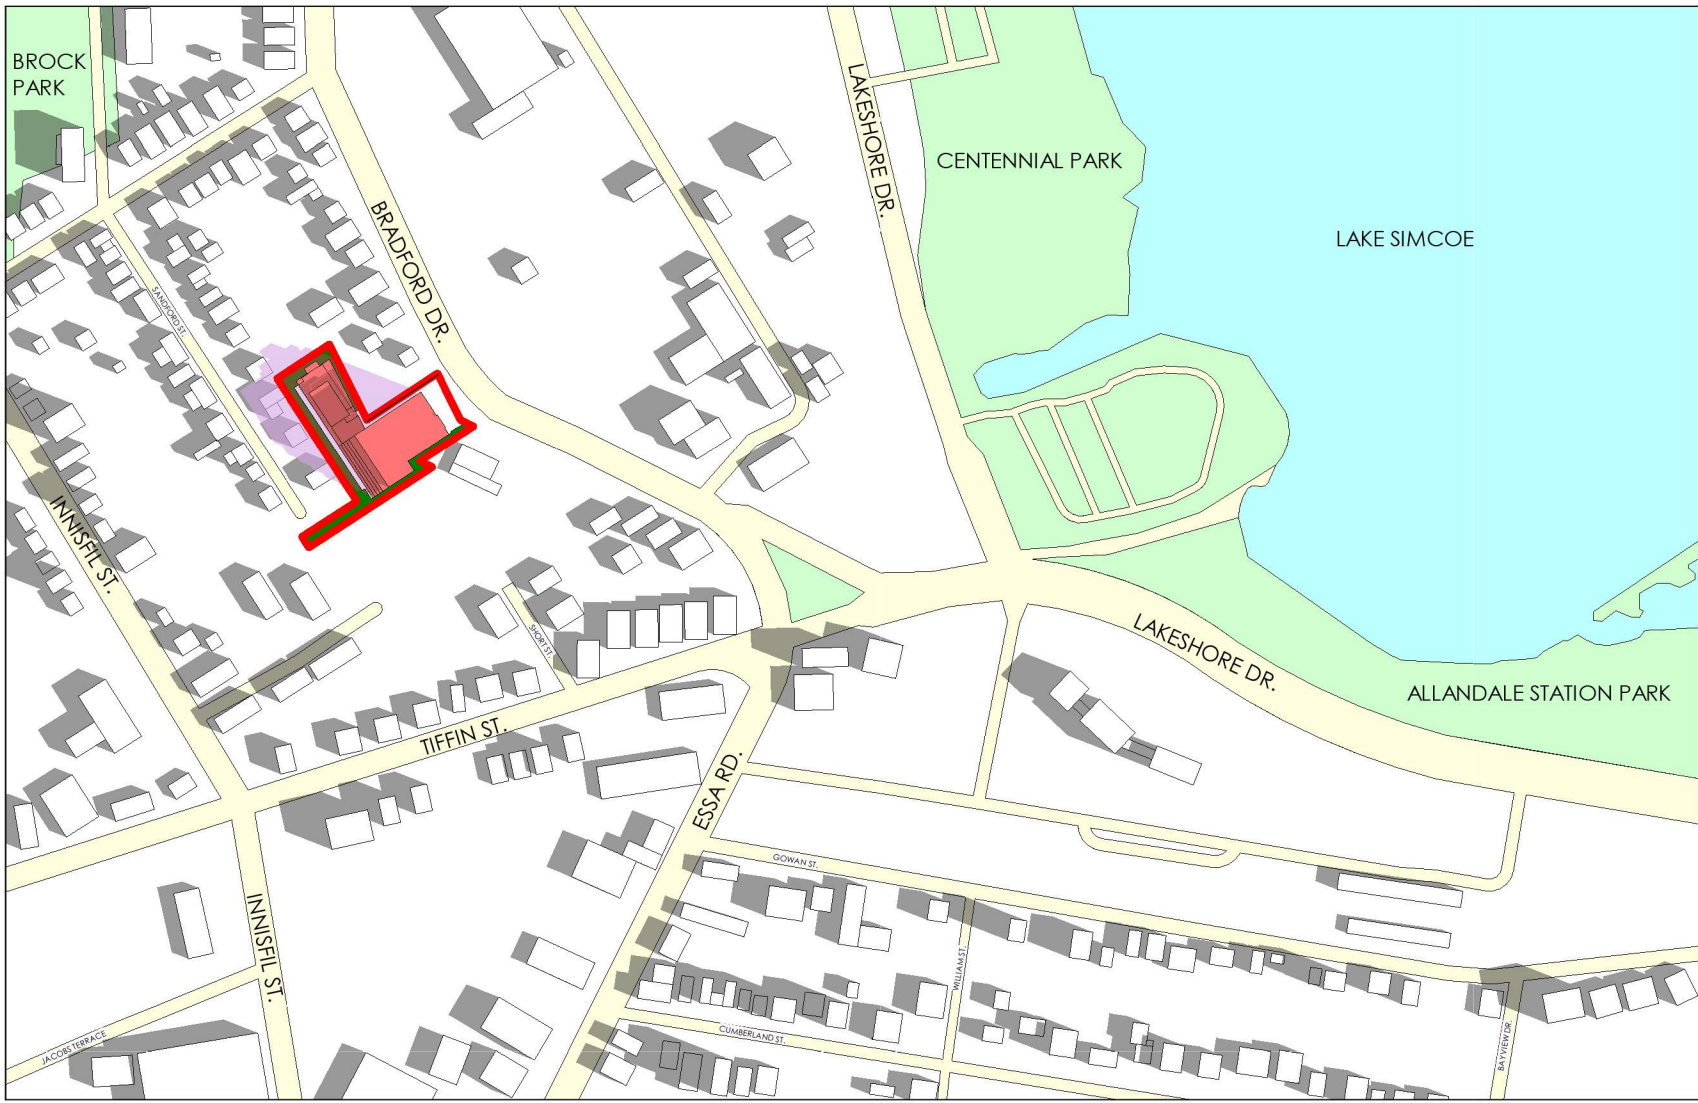


2 APRIL 21@ 8:56  
A3000 1 : 3600

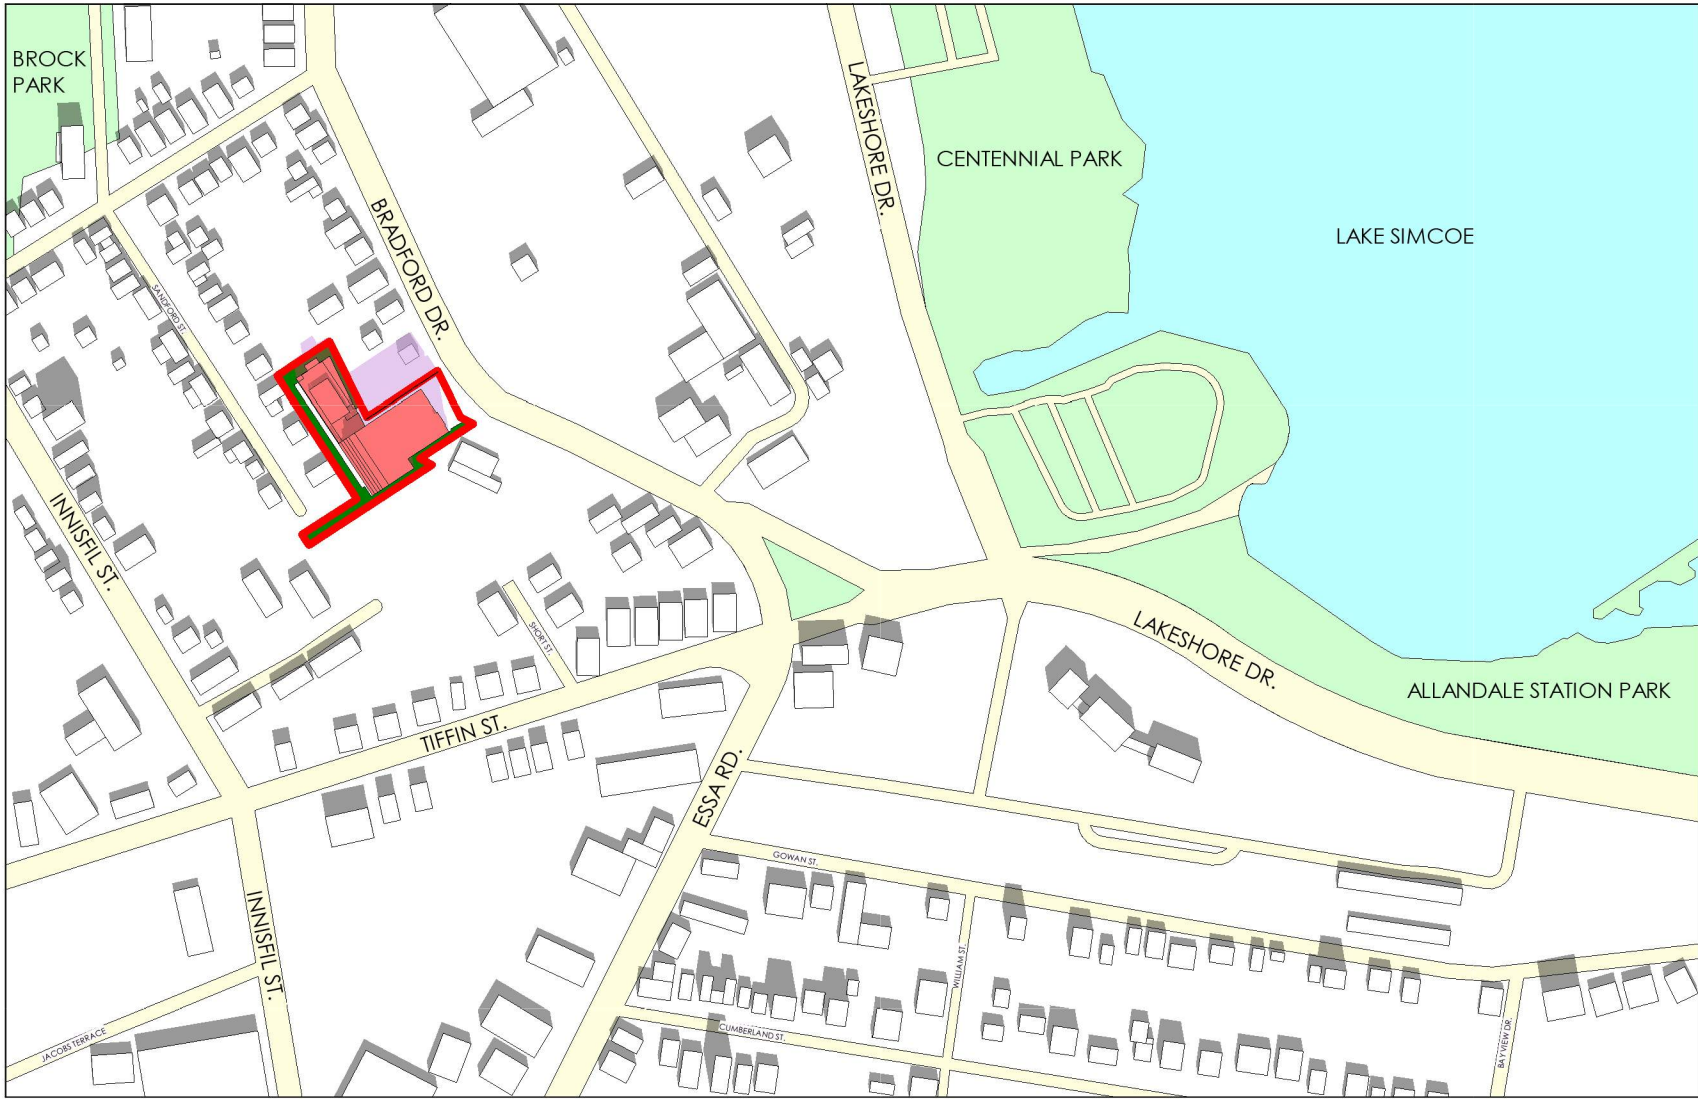


5 APRIL 21@ 11:56  
A3000 1 : 3600

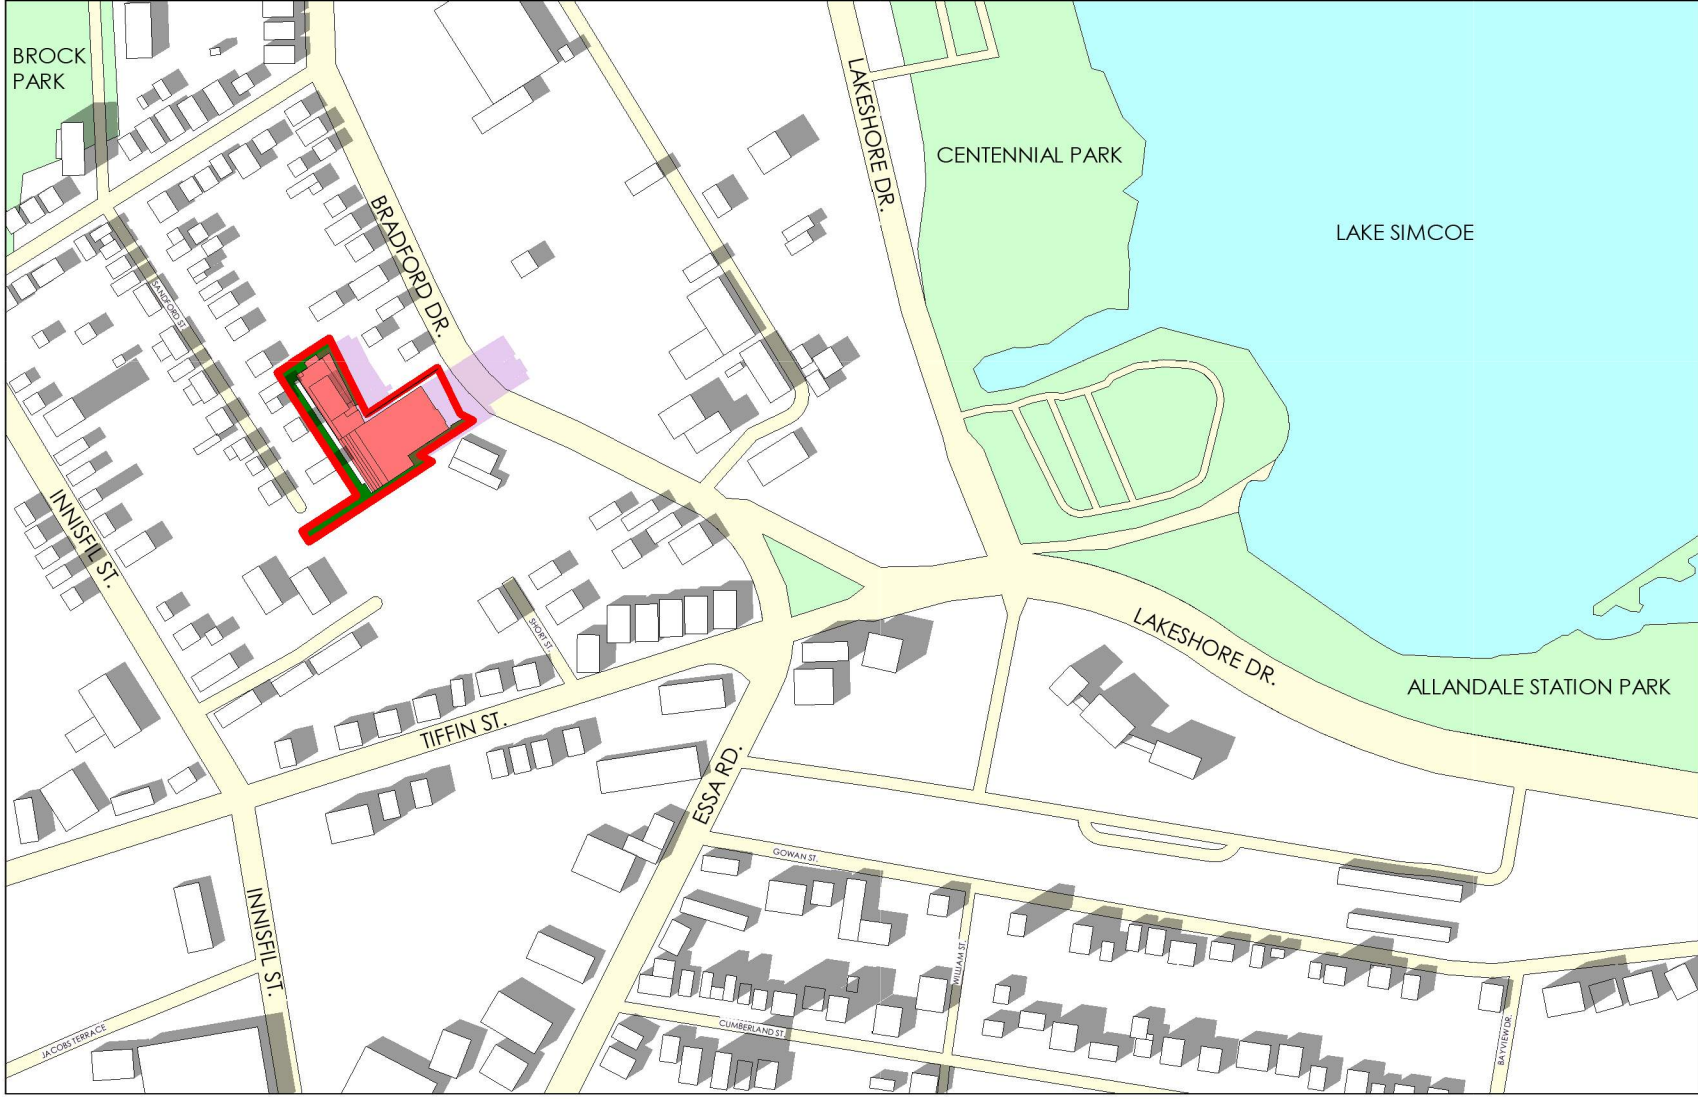


8 APRIL 21@ 14:56  
A3000 1 : 3600

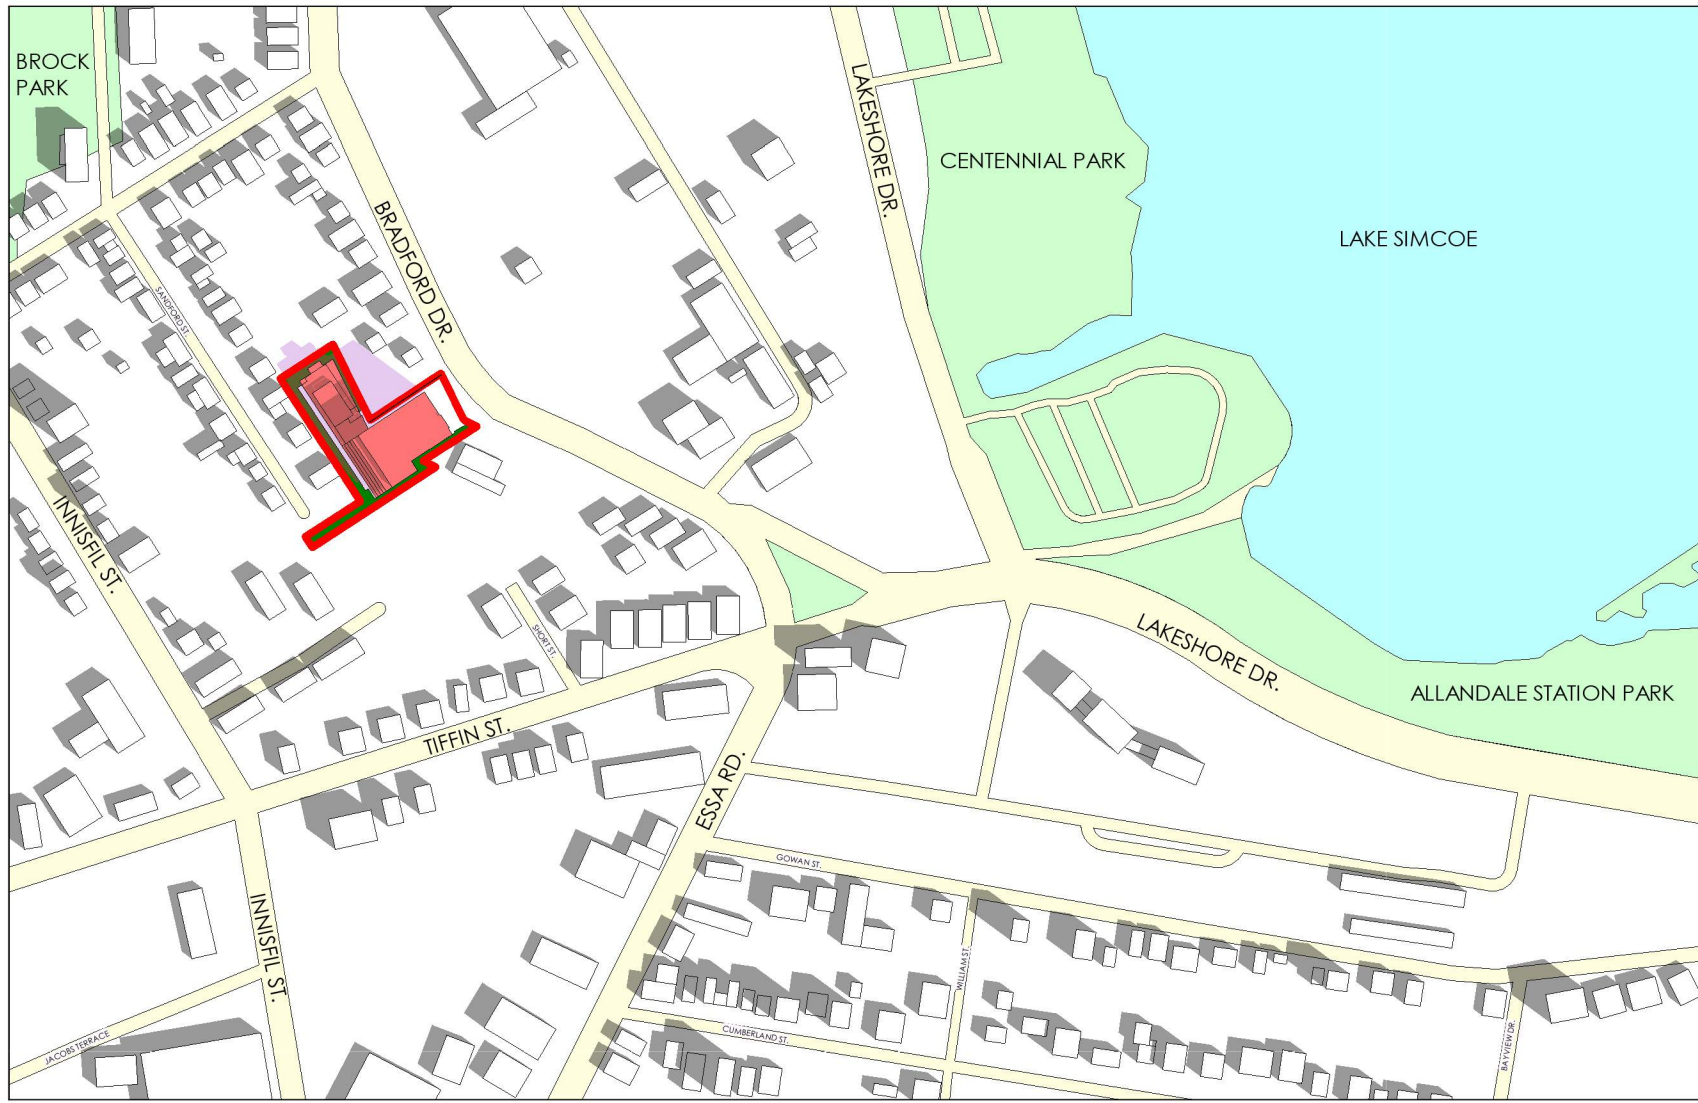



3 APRIL 21@ 9:56  
A3000 1 : 3600

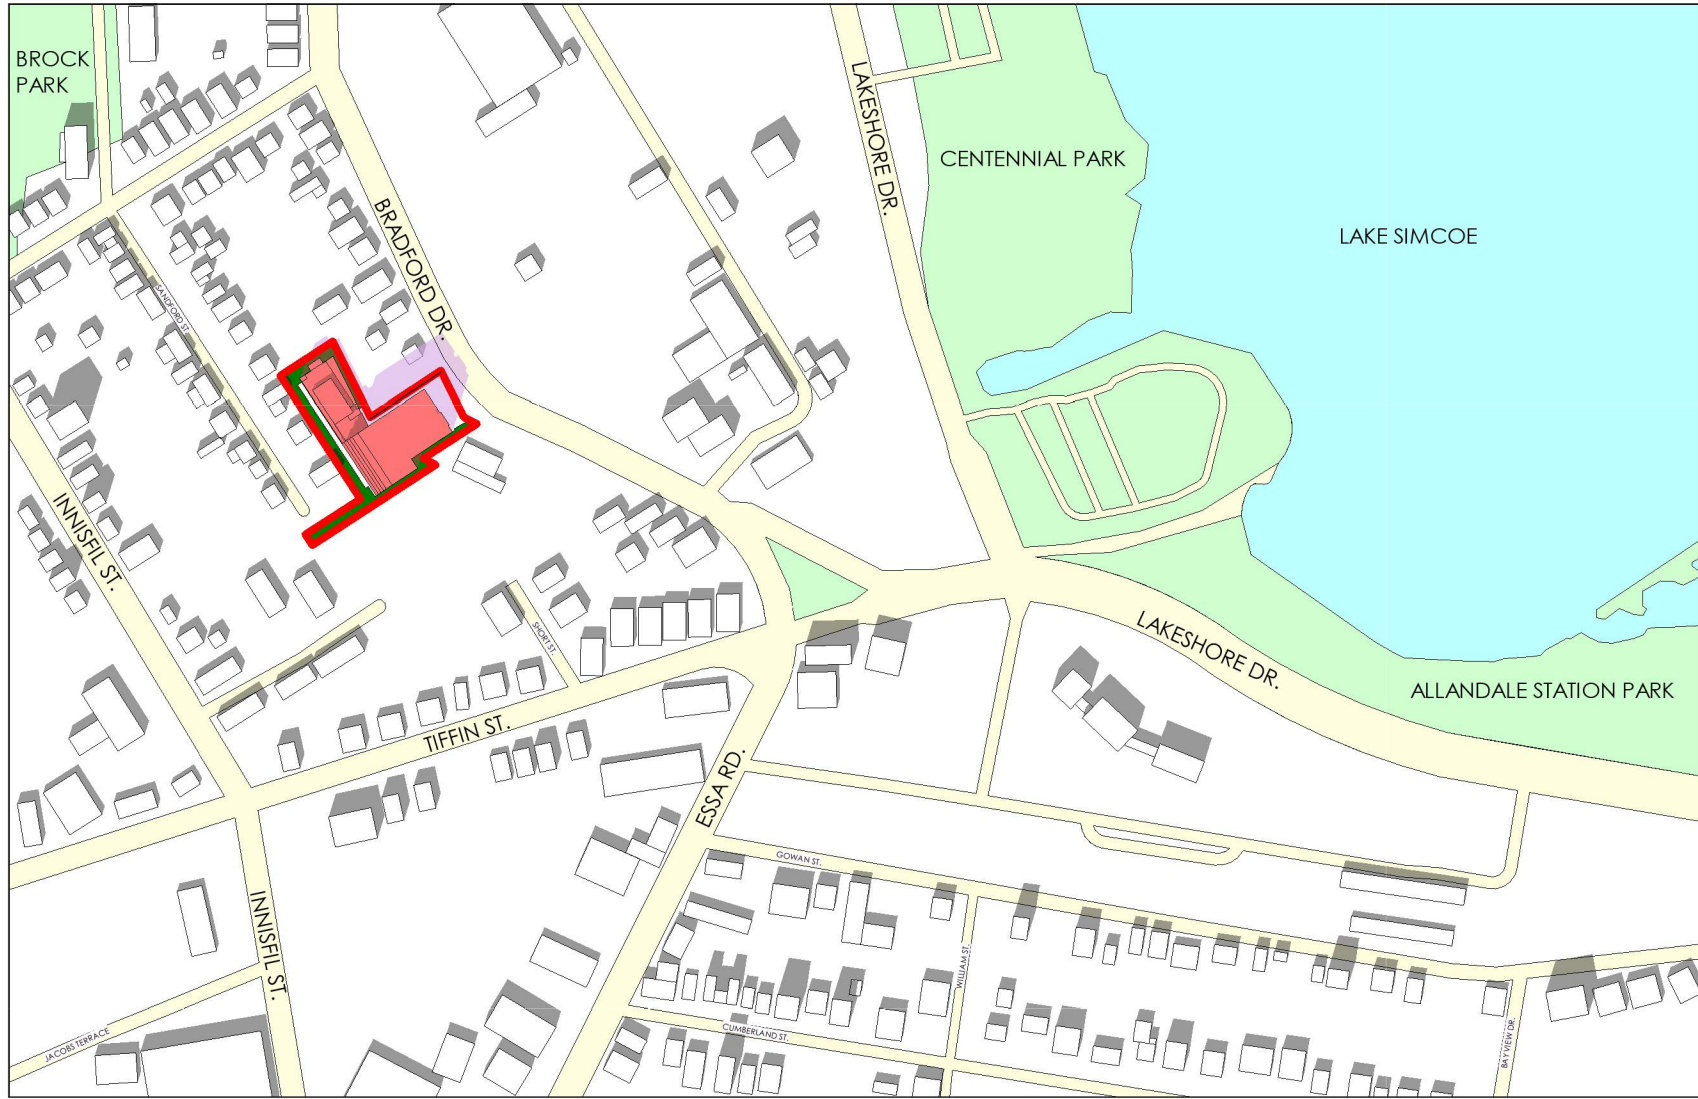

6 APRIL 21@ 12:56  
A3000 1 : 3600

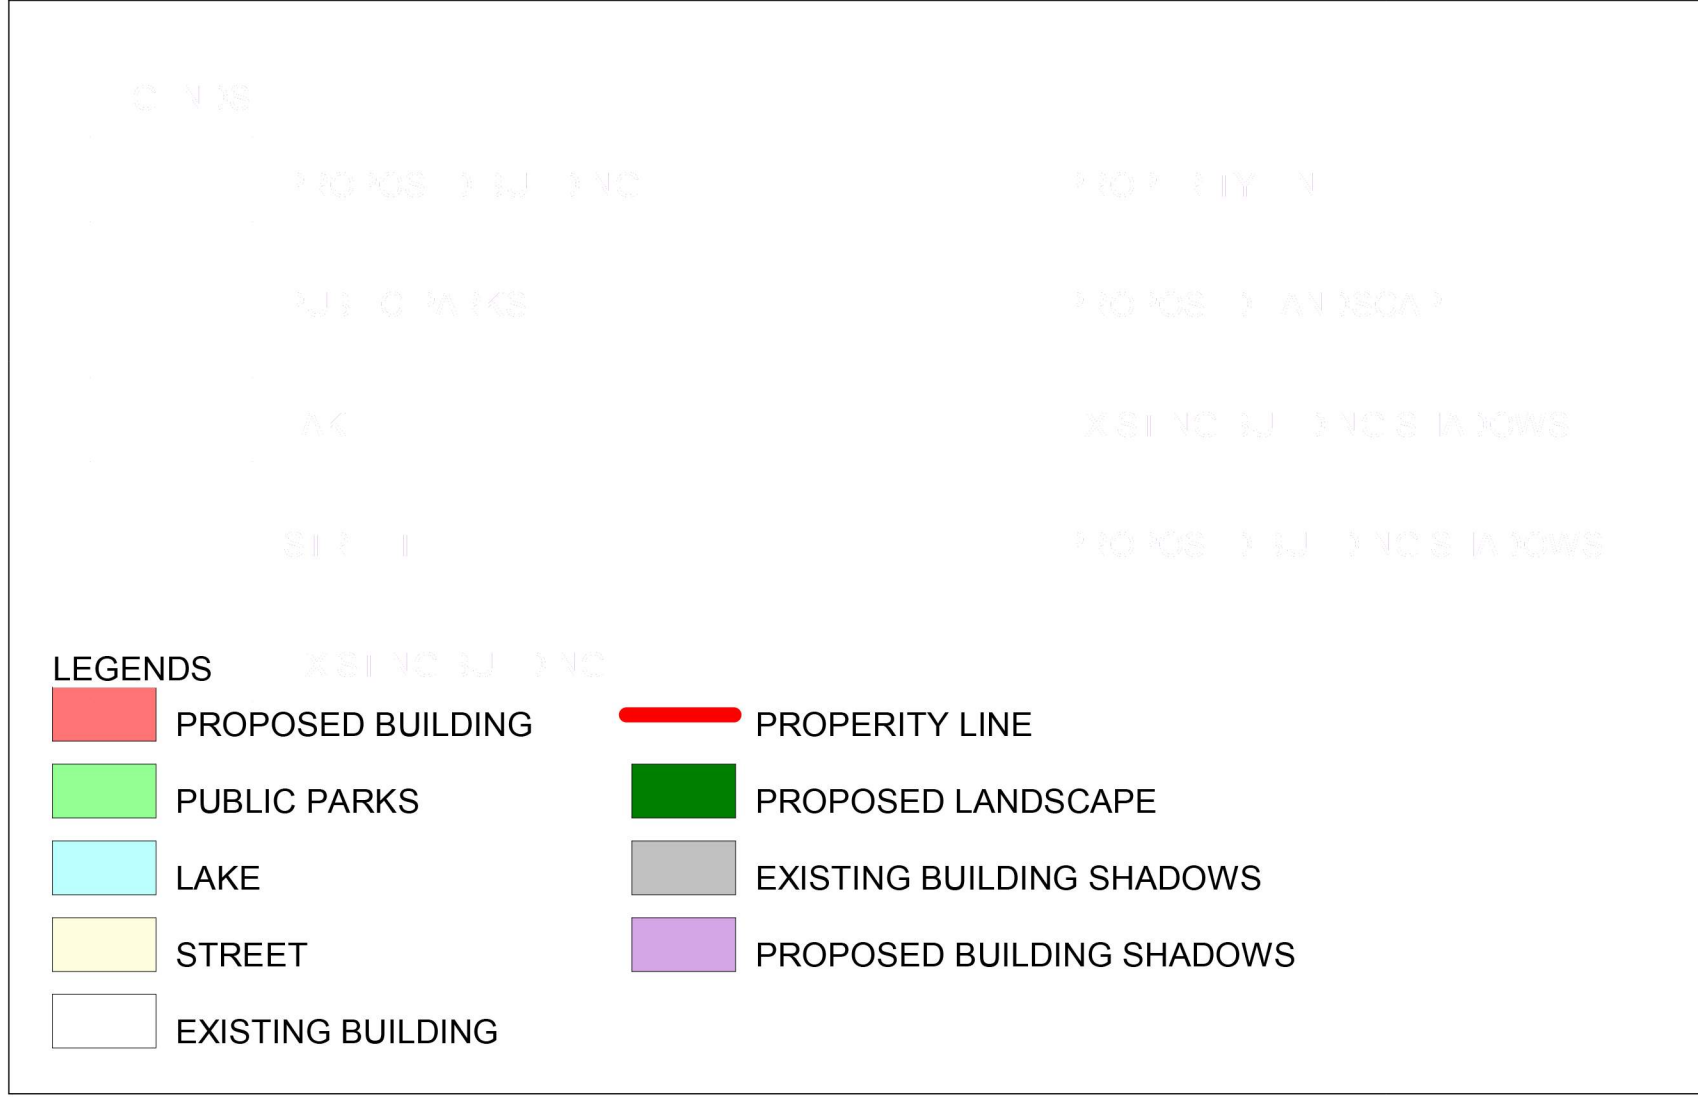

- LEGENDS
- PROPOSED BUILDING
  - PUBLIC PARKS
  - LAKE
  - STREET
  - EXISTING BUILDING
  - PROPERTY LINE
  - PROPOSED LANDSCAPE
  - EXISTING BUILDING SHADOWS
  - PROPOSED BUILDING SHADOWS

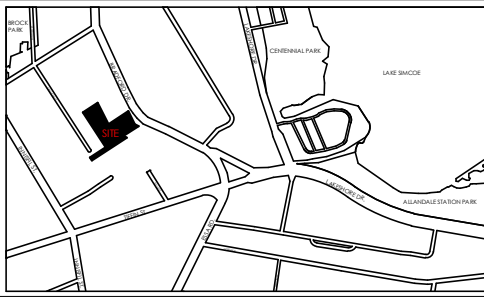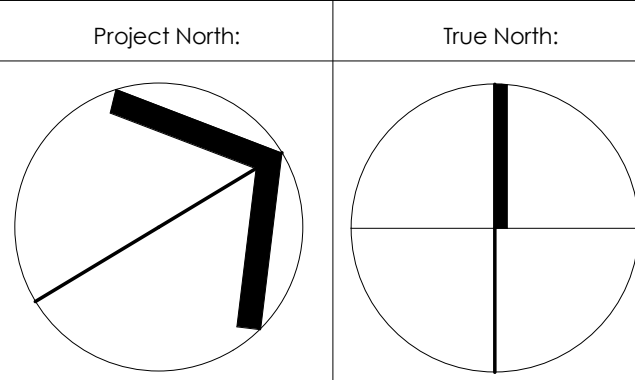

SPA FILE NO. -

REV	DESCRIPTION	REV. DATE
1	SPA SUBMISSION	Feb 21,2020

Drawing Issues/Revisions:

**Note:**  
ALL DIMENSIONS AND INFORMATION SHOWN ON THESE DRAWINGS MUST BE CHECKED AND VERIFIED ON SITE AND ANY DISCREPANCIES REPORTED TO THE ARCHITECT PRIOR TO CONSTRUCTION AND FABRICATION OF ITS COMPONENTS. SHOULD EXISTING CONDITIONS OR SERVICES BE FOUND TO VARY FROM THAT INDICATED ON THE DRAWINGS, THE ARCHITECT MUST BE NOTIFIED IMMEDIATELY.

FEATURES OF CONSTRUCTION NOT FULLY SHOWN ARE ASSUMED TO BE THE SAME CHARACTER AS THOSE NOTED FOR SIMILAR CONDITIONS.

UNLESS SPECIFICALLY NOTED OTHERWISE ON THE DRAWINGS, NO PROVISION HAS BEEN MADE IN THE DESIGN FOR CONDITIONS OCCURRING DURING CONSTRUCTION. IT SHALL BE THE RESPONSIBILITY OF THE CONTRACTOR TO PROVIDE ALL NECESSARY BRACING, SHORINGS, SHEET PILING OR OTHER TEMPORARY SUPPORTS, TO SAFEGUARD ALL EXISTING OR ADJACENT STRUCTURES AFFECTED BY THIS WORK.

ALL DRAWINGS AND RELATED DOCUMENTS SHALL REMAIN THE PROPERTY AND COPYRIGHT OF MATAJ ARCHITECTS INC. USE LATEST REVISED DRAWINGS. DO NOT SCALE DRAWINGS.

Architect's Stamp



Project:  
**220 BRADFORD ST  
BARRIE**  
220 Bradford StBarrie, ON L4N 3B6

Sheet Title:  
**SHADOW STUDY  
APRIL 21**

Design By: AM	Drawn By: XY	Approved By: EM
Scale: As indicated	Date: Feb 21,2020	Project No.: 18-026








Drawing No:

**SP-2**

Of:

Drawing Series:



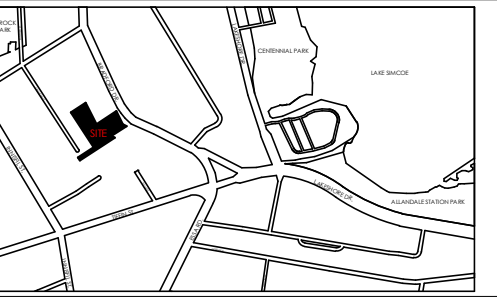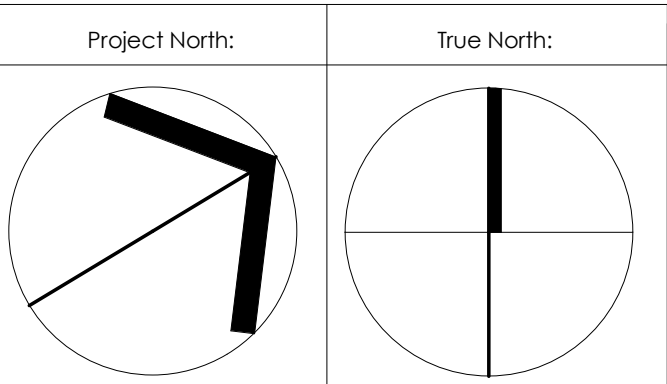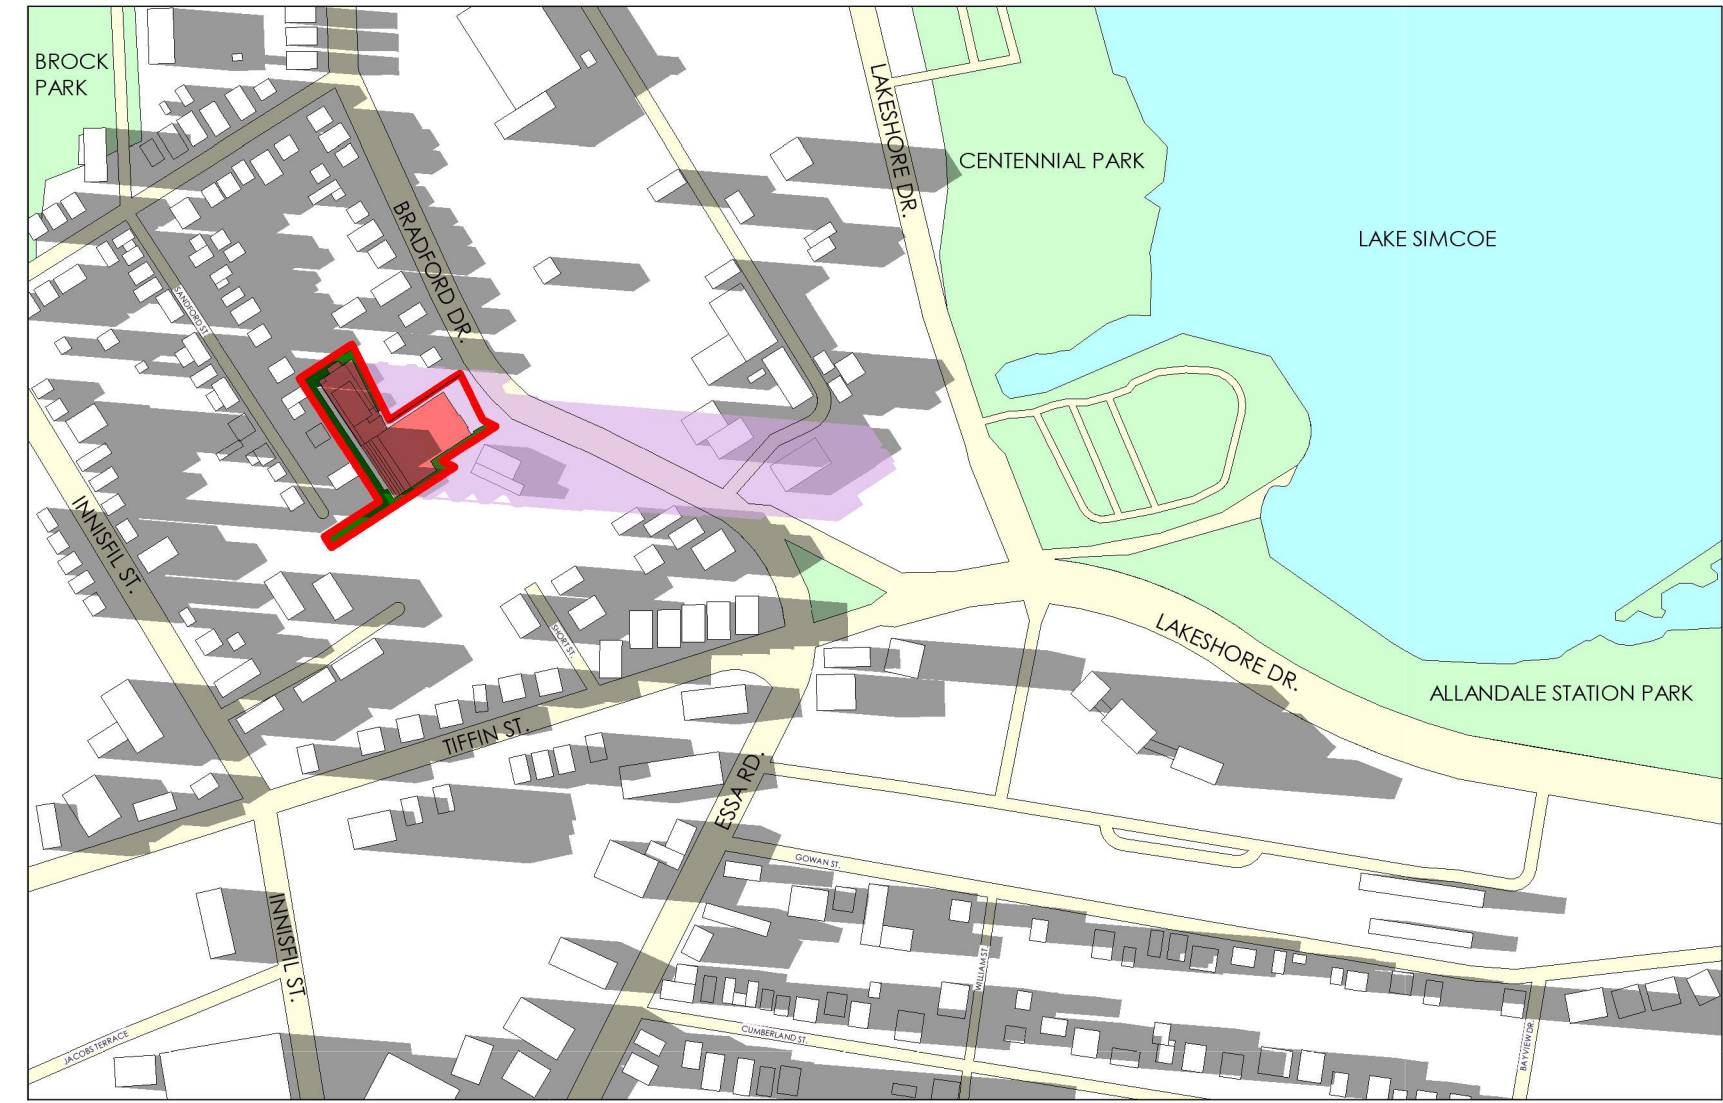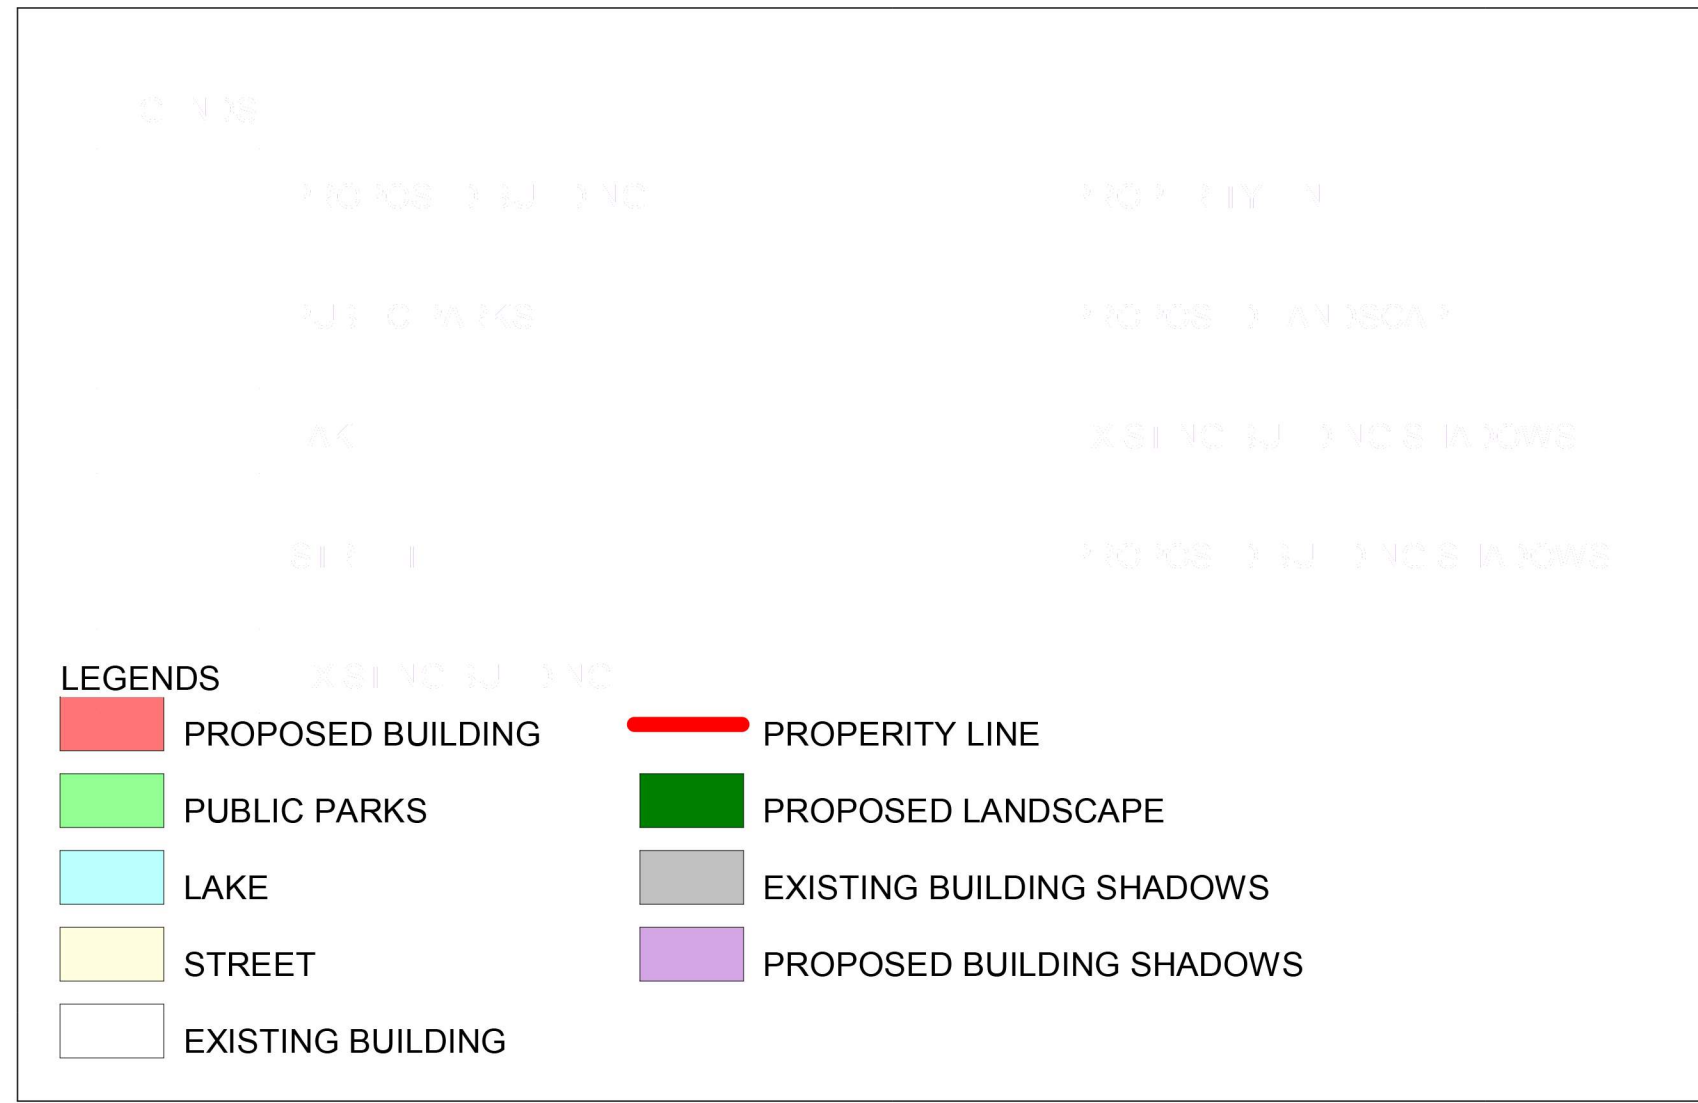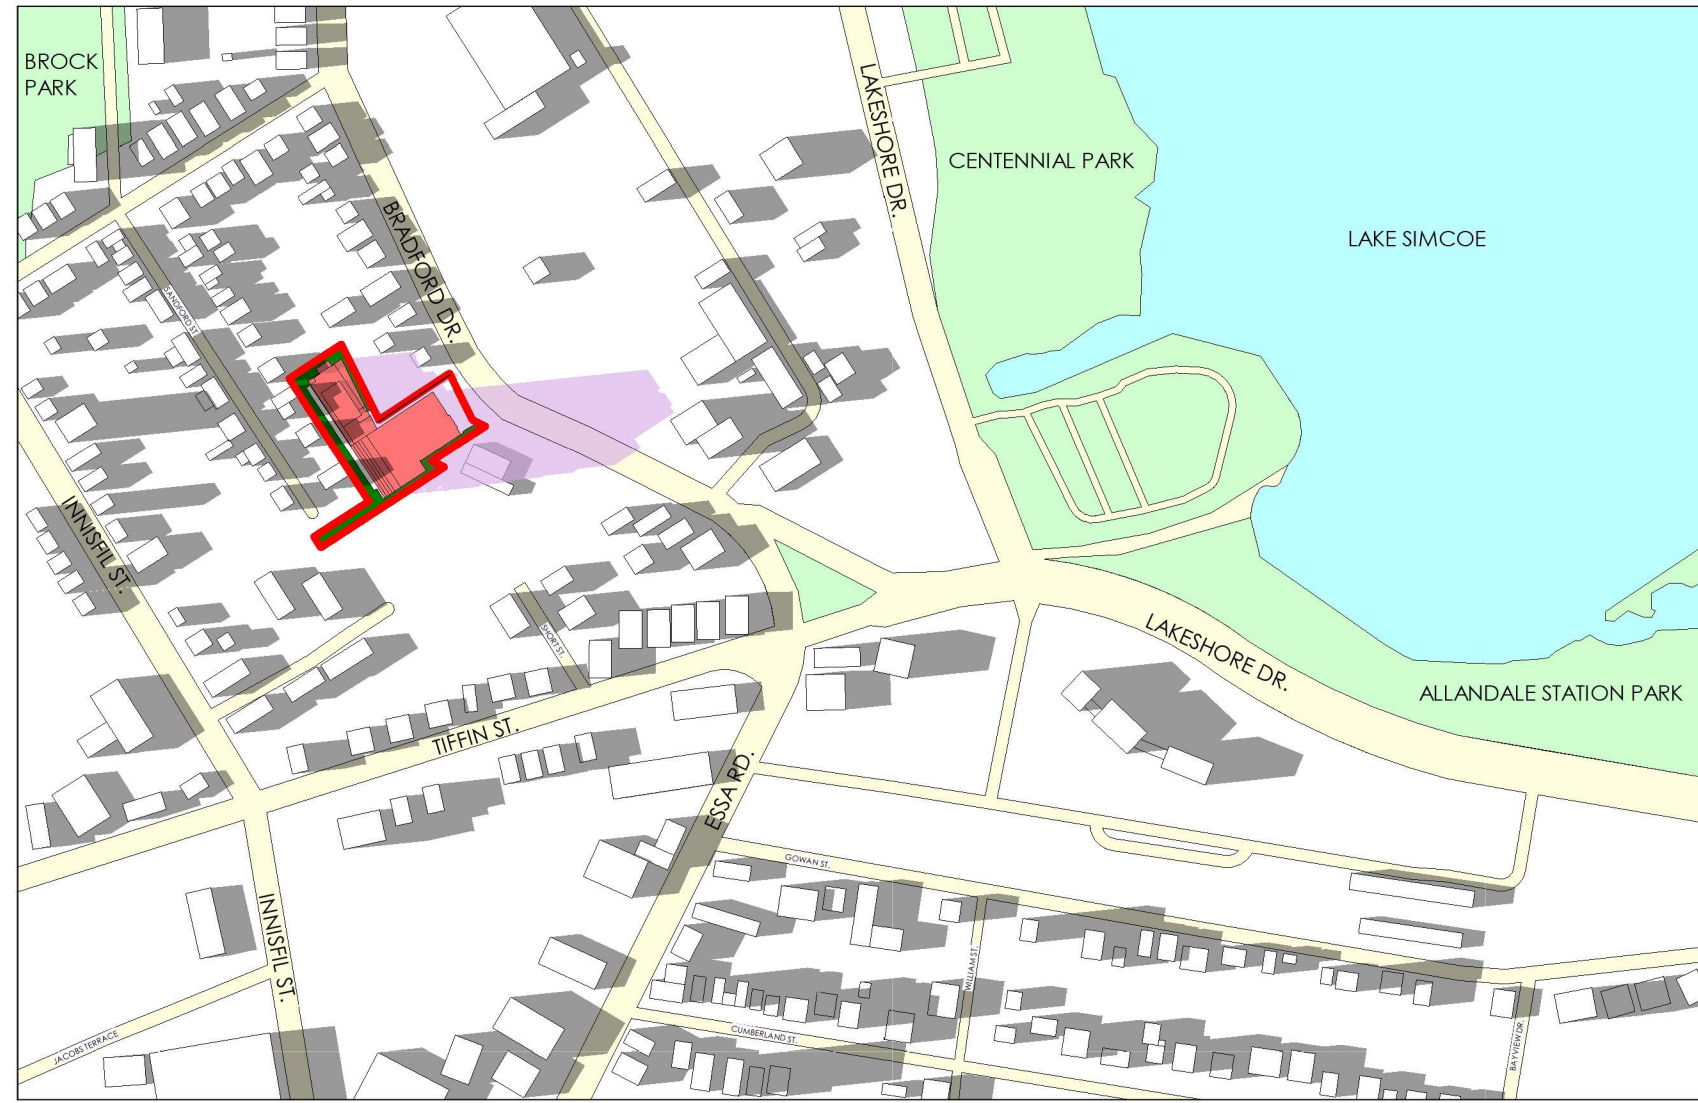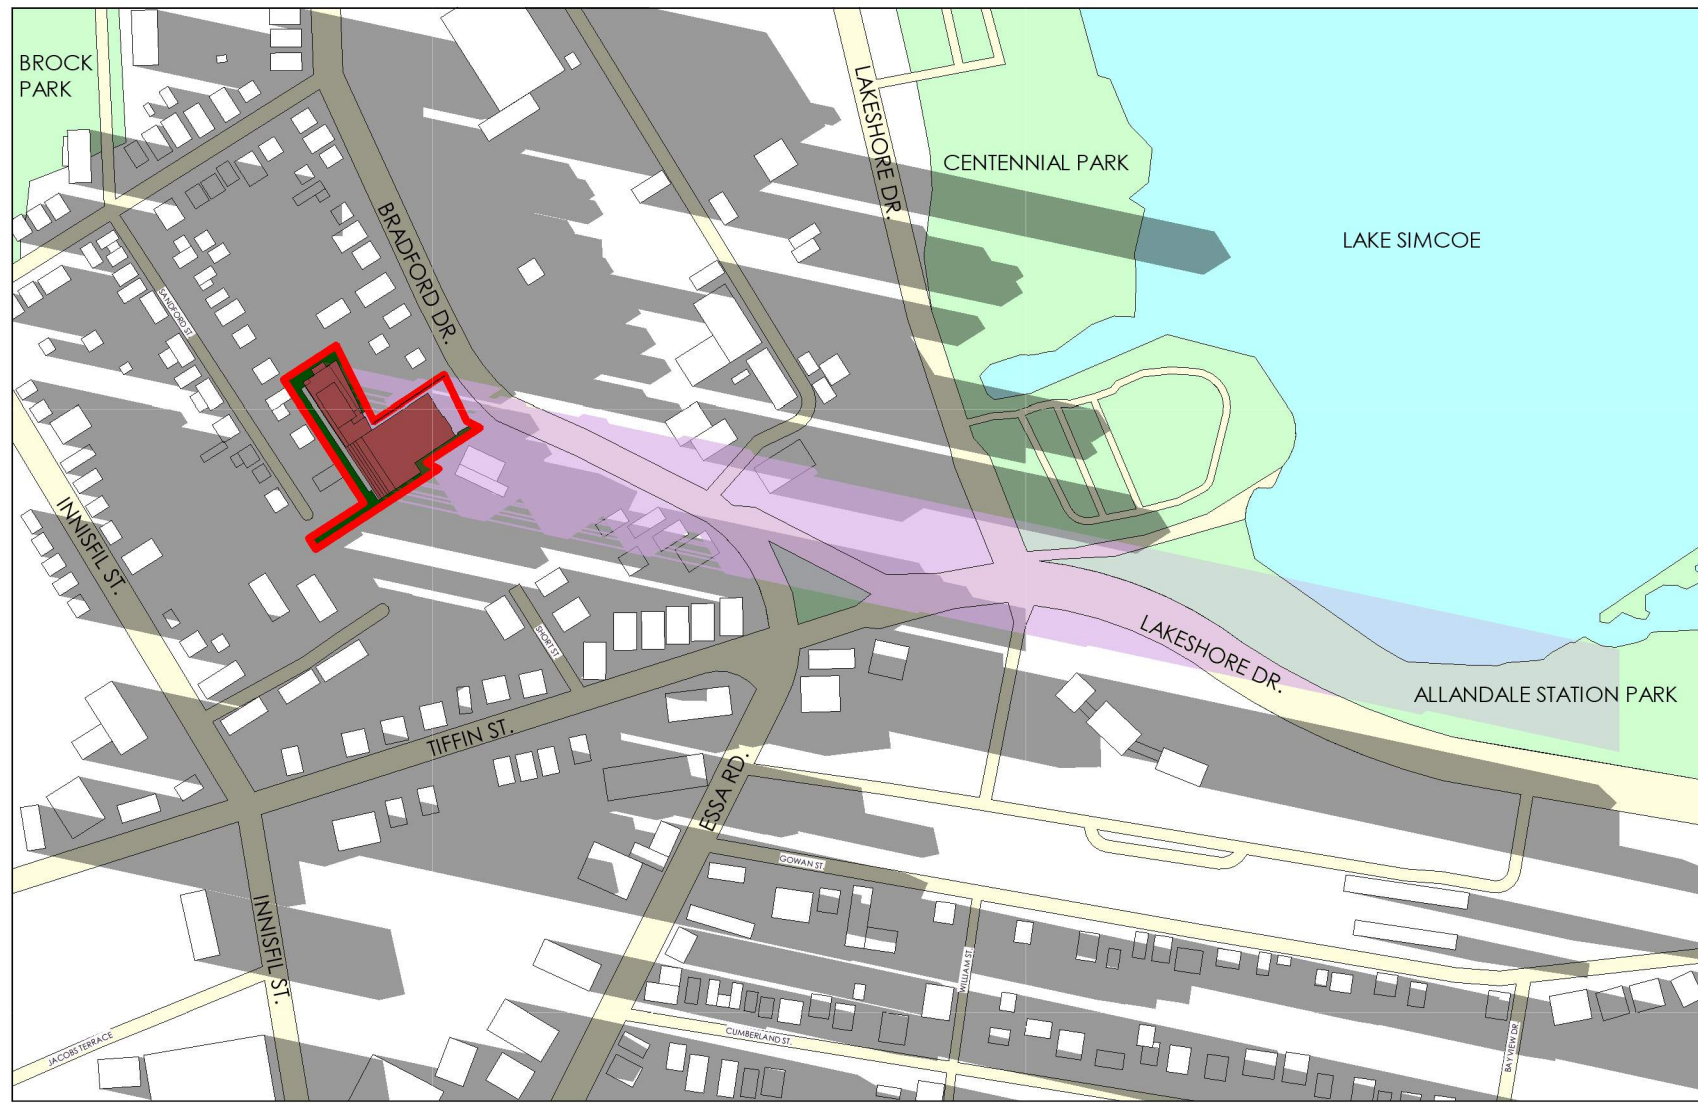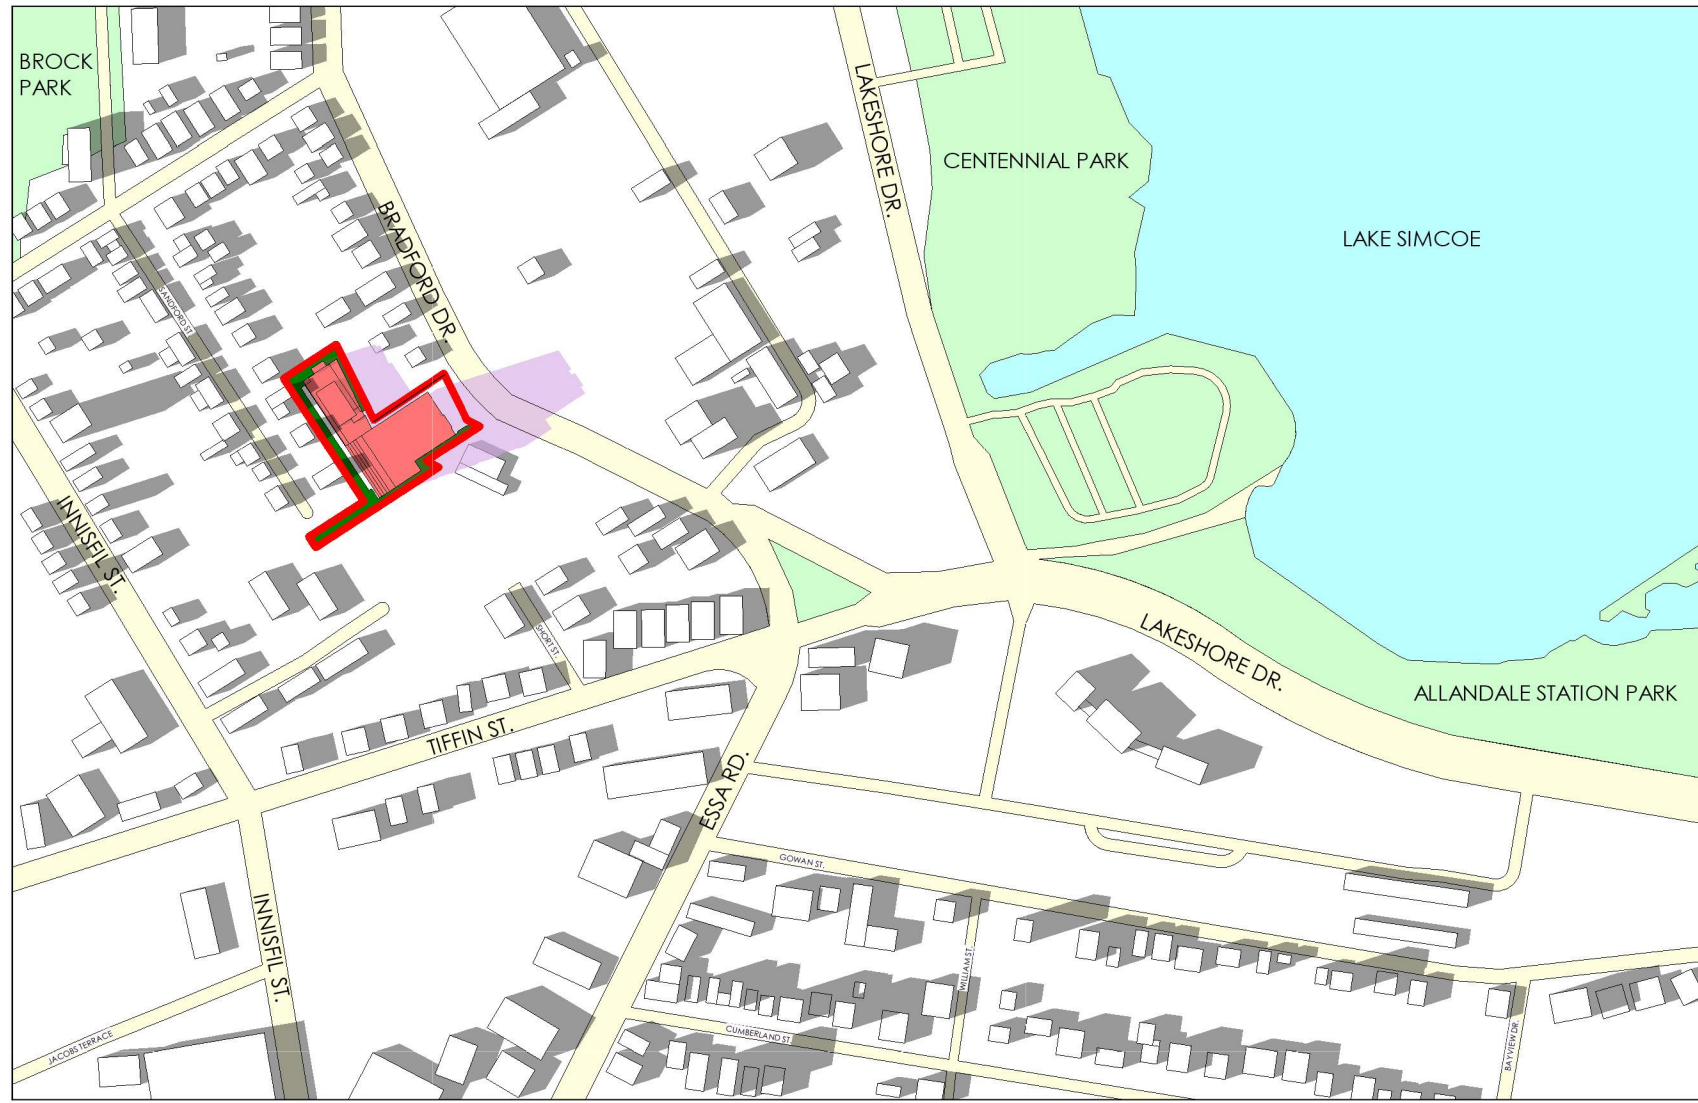

1	SPA SUBMISSION	Feb 21,2020
REV	DESCRIPTION	REV. DATE

Drawing Issues/Revisions:

**Note:**  
ALL DIMENSIONS AND INFORMATION SHOWN ON THESE DRAWINGS MUST BE CHECKED AND VERIFIED ON SITE AND ANY DISCREPANCIES REPORTED TO THE ARCHITECT PRIOR TO CONSTRUCTION AND FABRICATION OF ITS COMPONENTS. SHOULD EXISTING CONDITIONS OR SERVICES BE FOUND TO VARY FROM THAT INDICATED ON THE DRAWINGS, THE ARCHITECT MUST BE NOTIFIED IMMEDIATELY.

FEATURES OF CONSTRUCTION NOT FULLY SHOWN ARE ASSUMED TO BE THE SAME CHARACTER AS THOSE NOTED FOR SIMILAR CONDITIONS.

UNLESS SPECIFICALLY NOTED OTHERWISE ON THE DRAWINGS, NO PROVISION HAS BEEN MADE IN THE DESIGN FOR CONDITIONS OCCURRING DURING CONSTRUCTION. IT SHALL BE THE RESPONSIBILITY OF THE CONTRACTOR TO PROVIDE ALL NECESSARY BRACING, SHORINGS, SHEET PILING OR OTHER TEMPORARY SUPPORTS, TO SAFEGUARD ALL EXISTING OR ADJACENT STRUCTURES AFFECTED BY THIS WORK.

ALL DRAWINGS AND RELATED DOCUMENTS SHALL REMAIN THE PROPERTY  
AND COPYRIGHT OF MATAJ ARCHITECTS INC.  
USE LATEST REVISED DRAWINGS. DO NOT SCALE DRAWINGS.

Architect's Stamp



**ATAJ ARCHITECTS INC.**  
96 Forsythe Street  
Oakville Ontario  
L6K 3J8  
T.905.281.4444

Project:

**220 BRADFORD ST  
BARRIE**

220 Bradford StBarrie, ON L4N 3B6

Sheet Title:

**SHADOW STUDY**

**APRIL 21**

Design By: AM	Drawn By: XY	Approved By: EM
Scale: As indicated	Date: Feb 21, 2020	Project No.: 18-026


Drawing No:

**SP-3**


f:

Drawing Series:




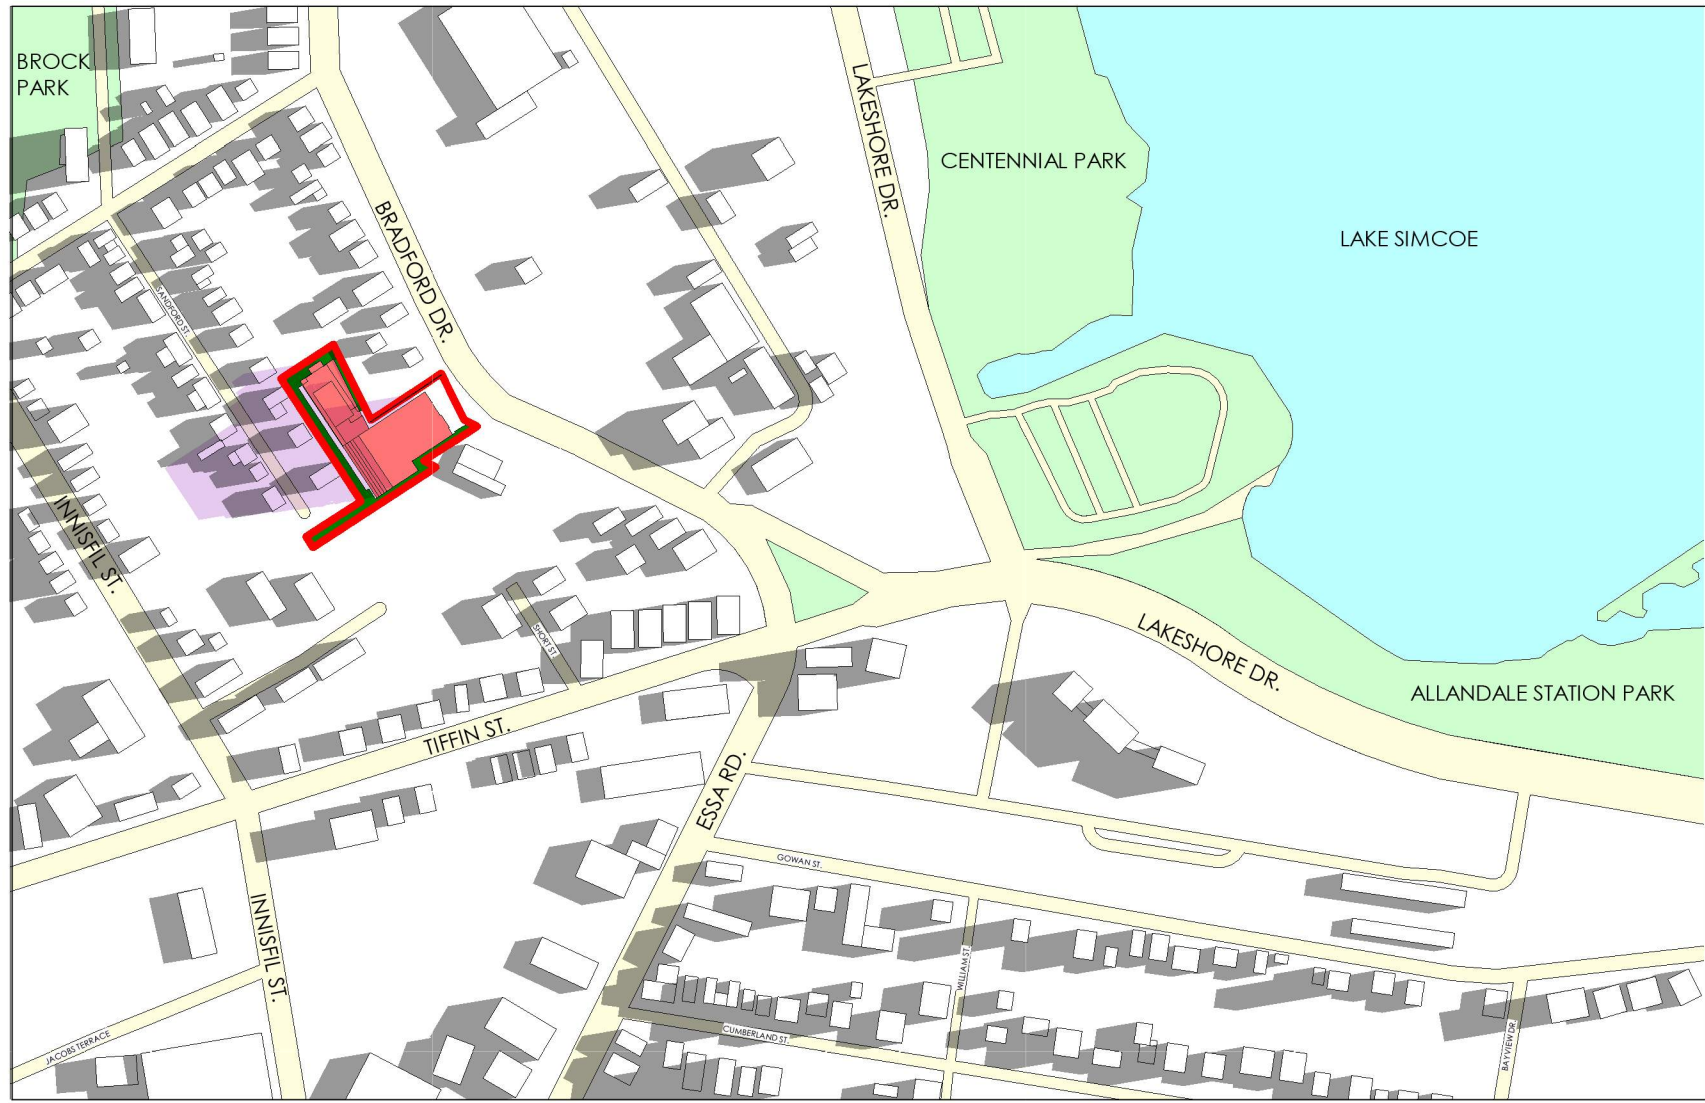


1 JUNE 21 @ 7:08  
A3000 1 : 3600

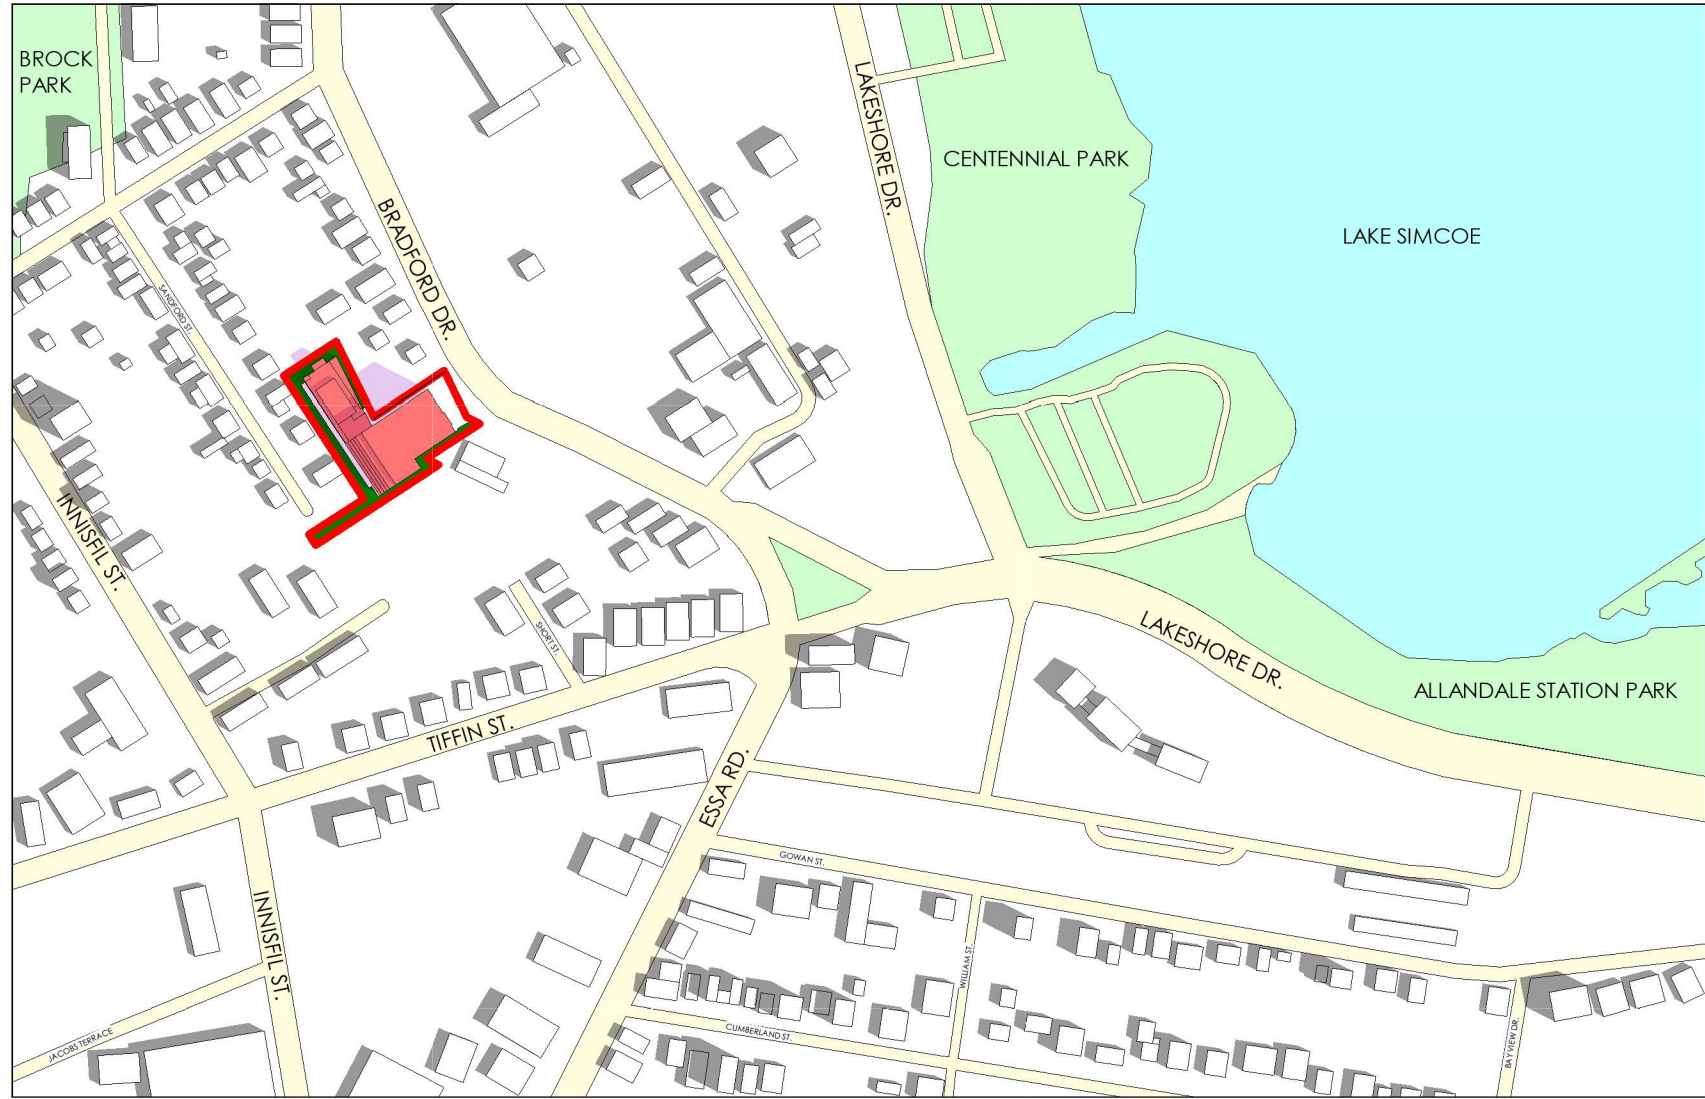


4 JUNE 21 @ 10:08  
A3000 1 : 3600

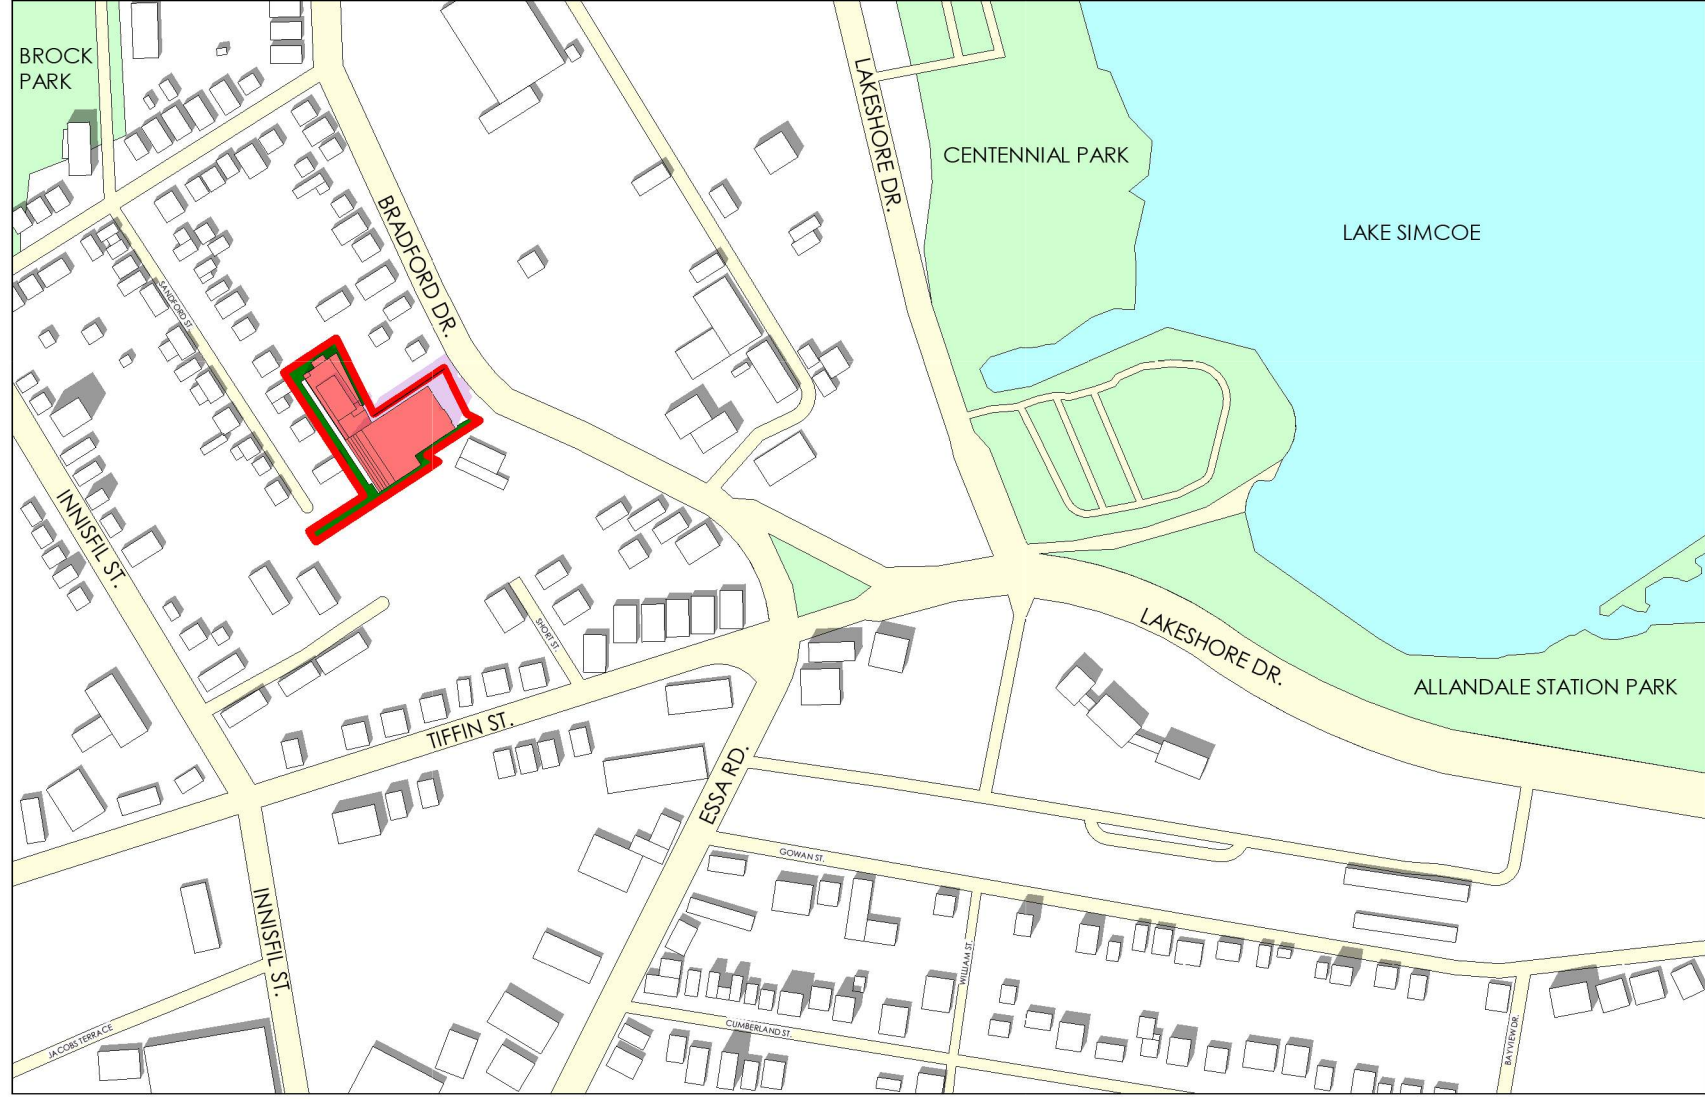


7 JUNE 21 @ 13:08  
A3000 1 : 3600

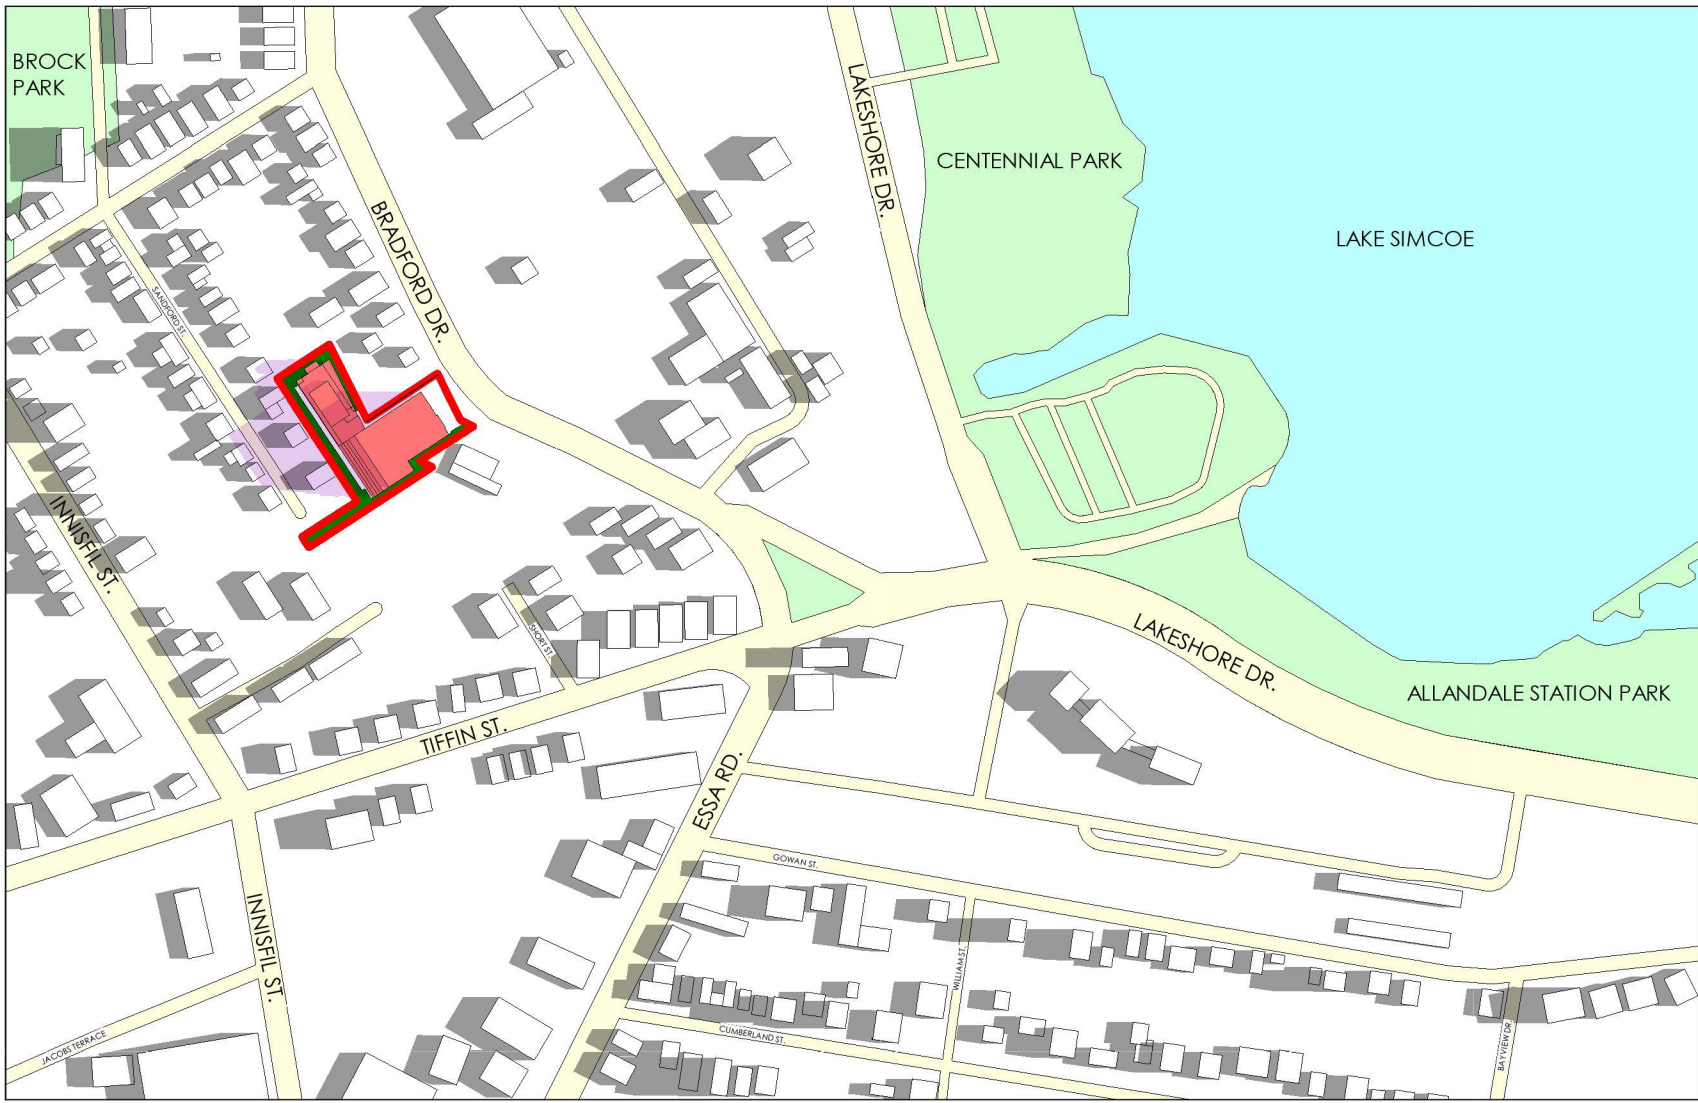


2 JUNE 21 @ 8:08  
A3000 1 : 3600

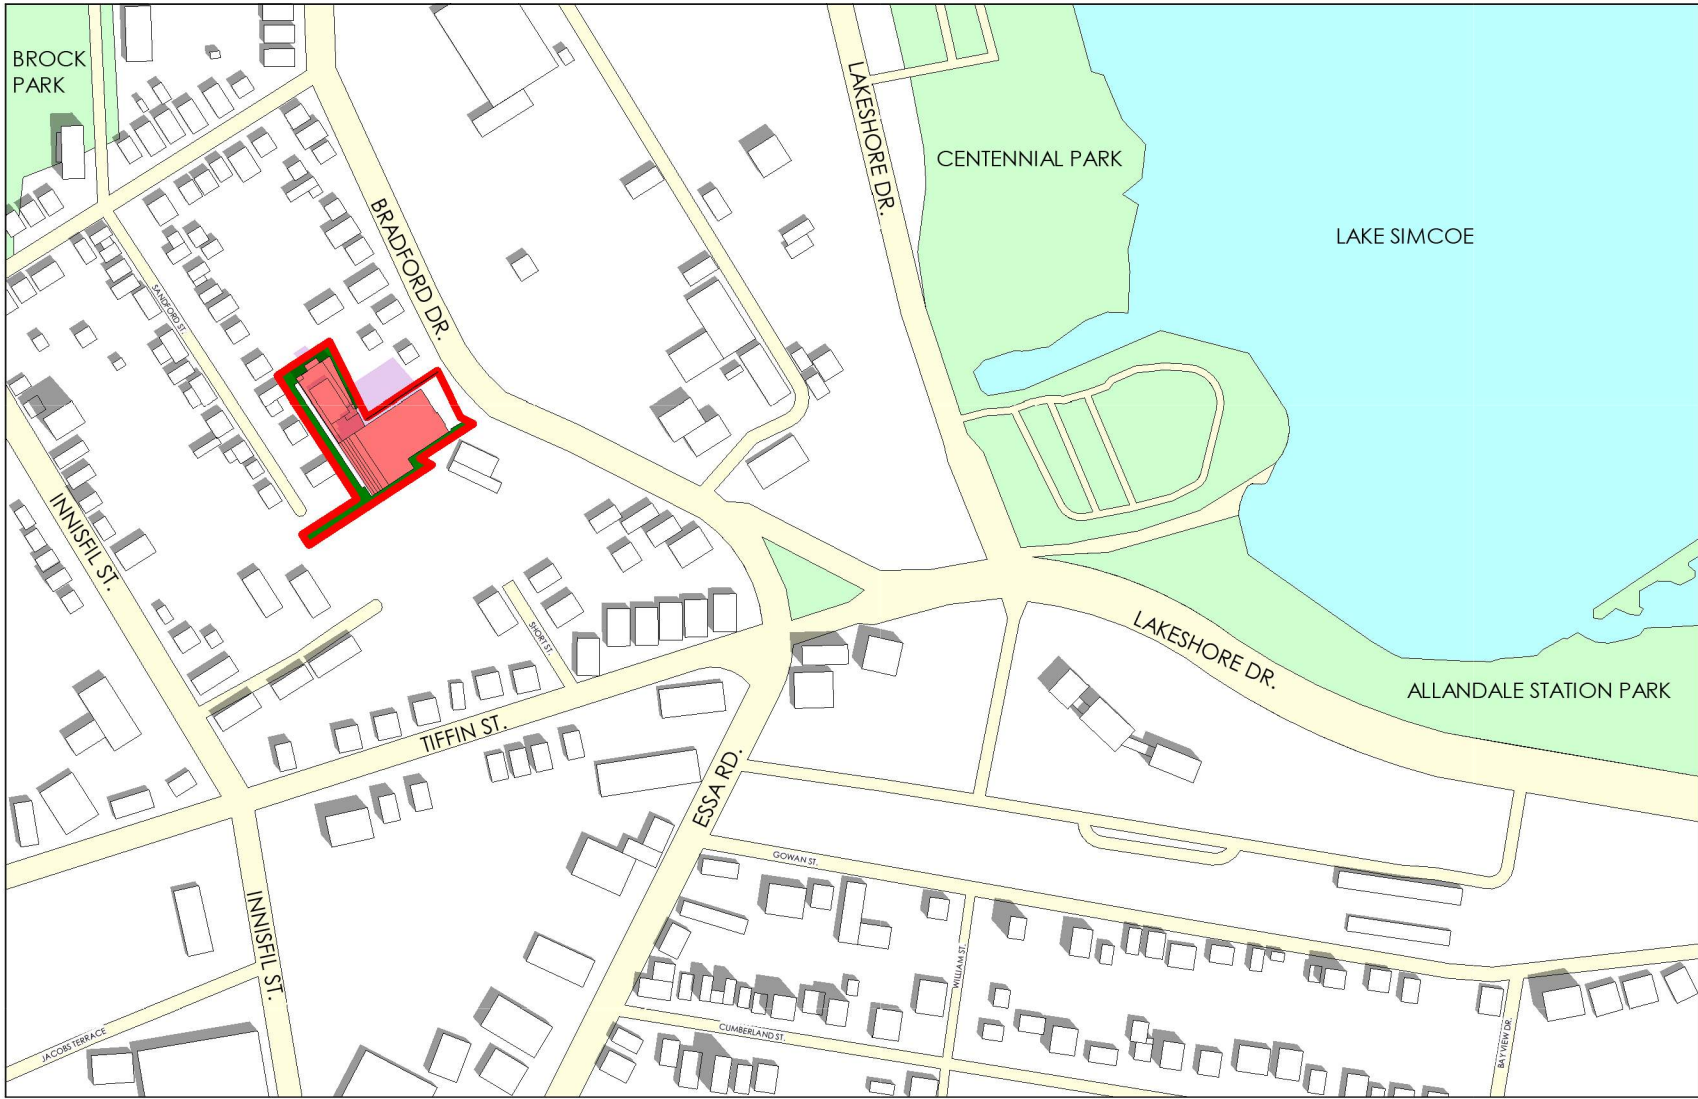


5 JUNE 21 @ 11:08  
A3000 1 : 3600

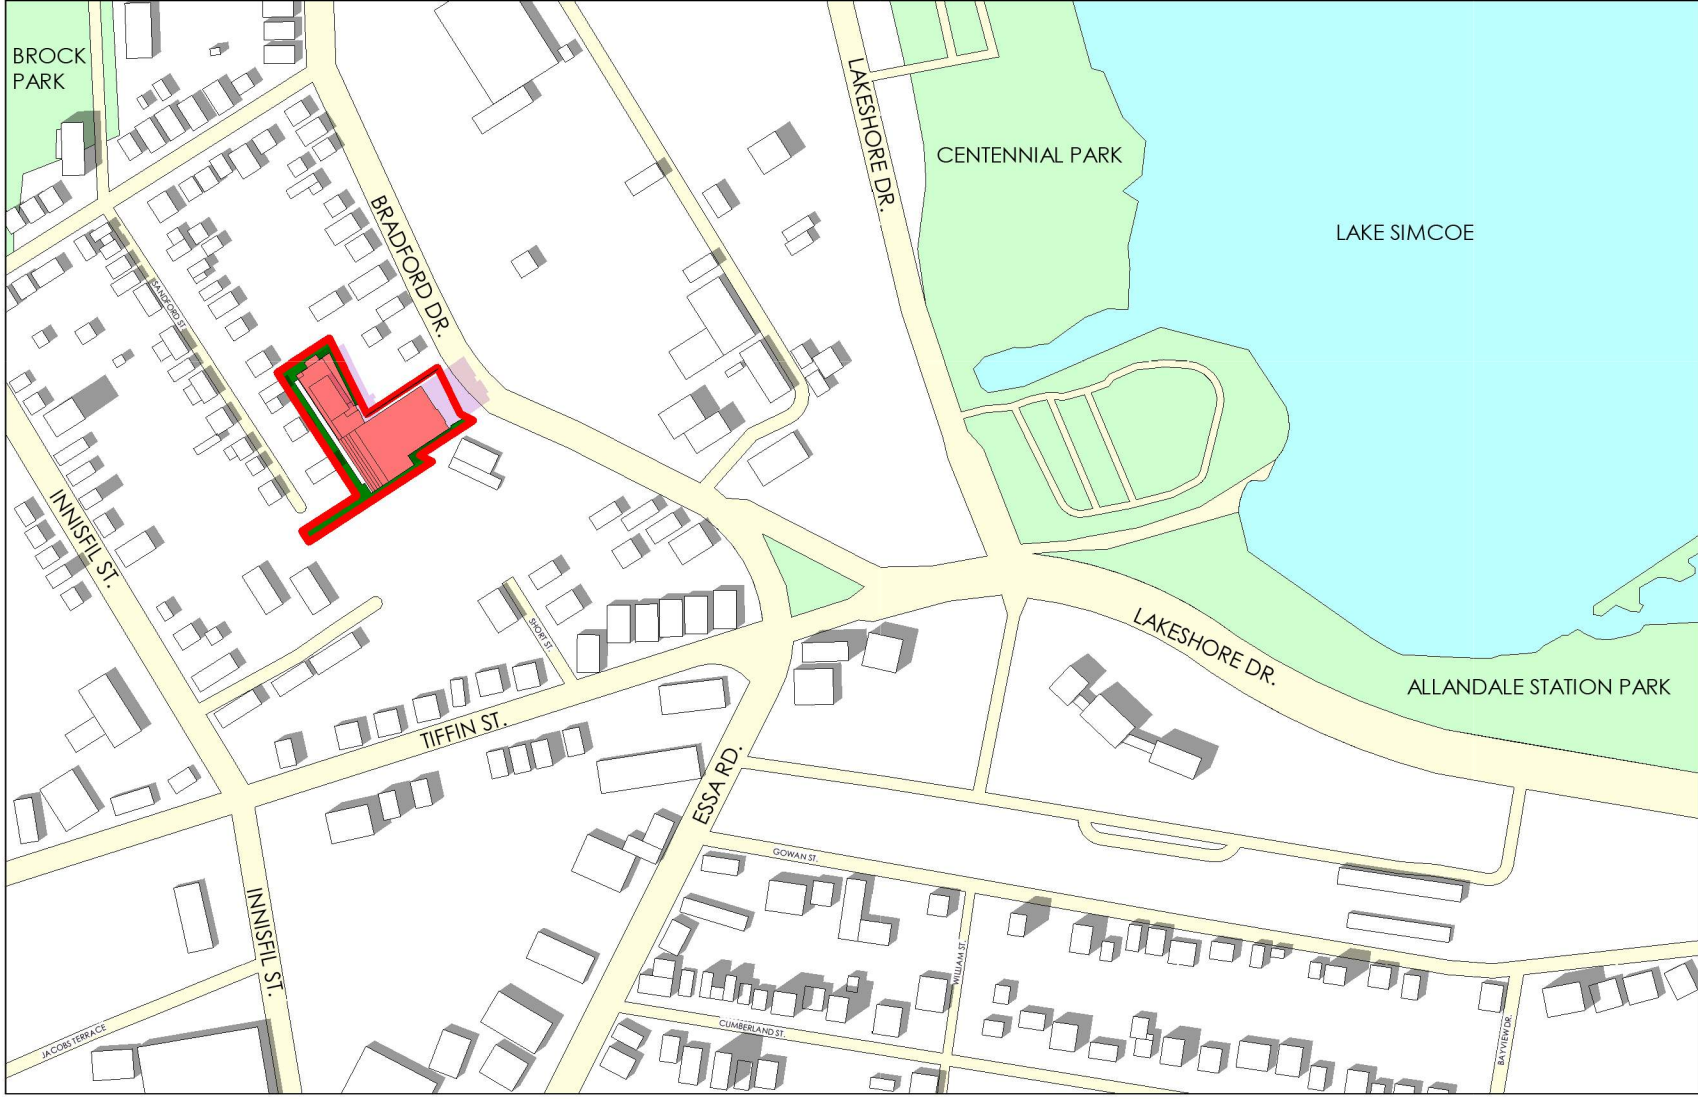


8 JUNE 21 @ 14:08  
A3000 1 : 3600

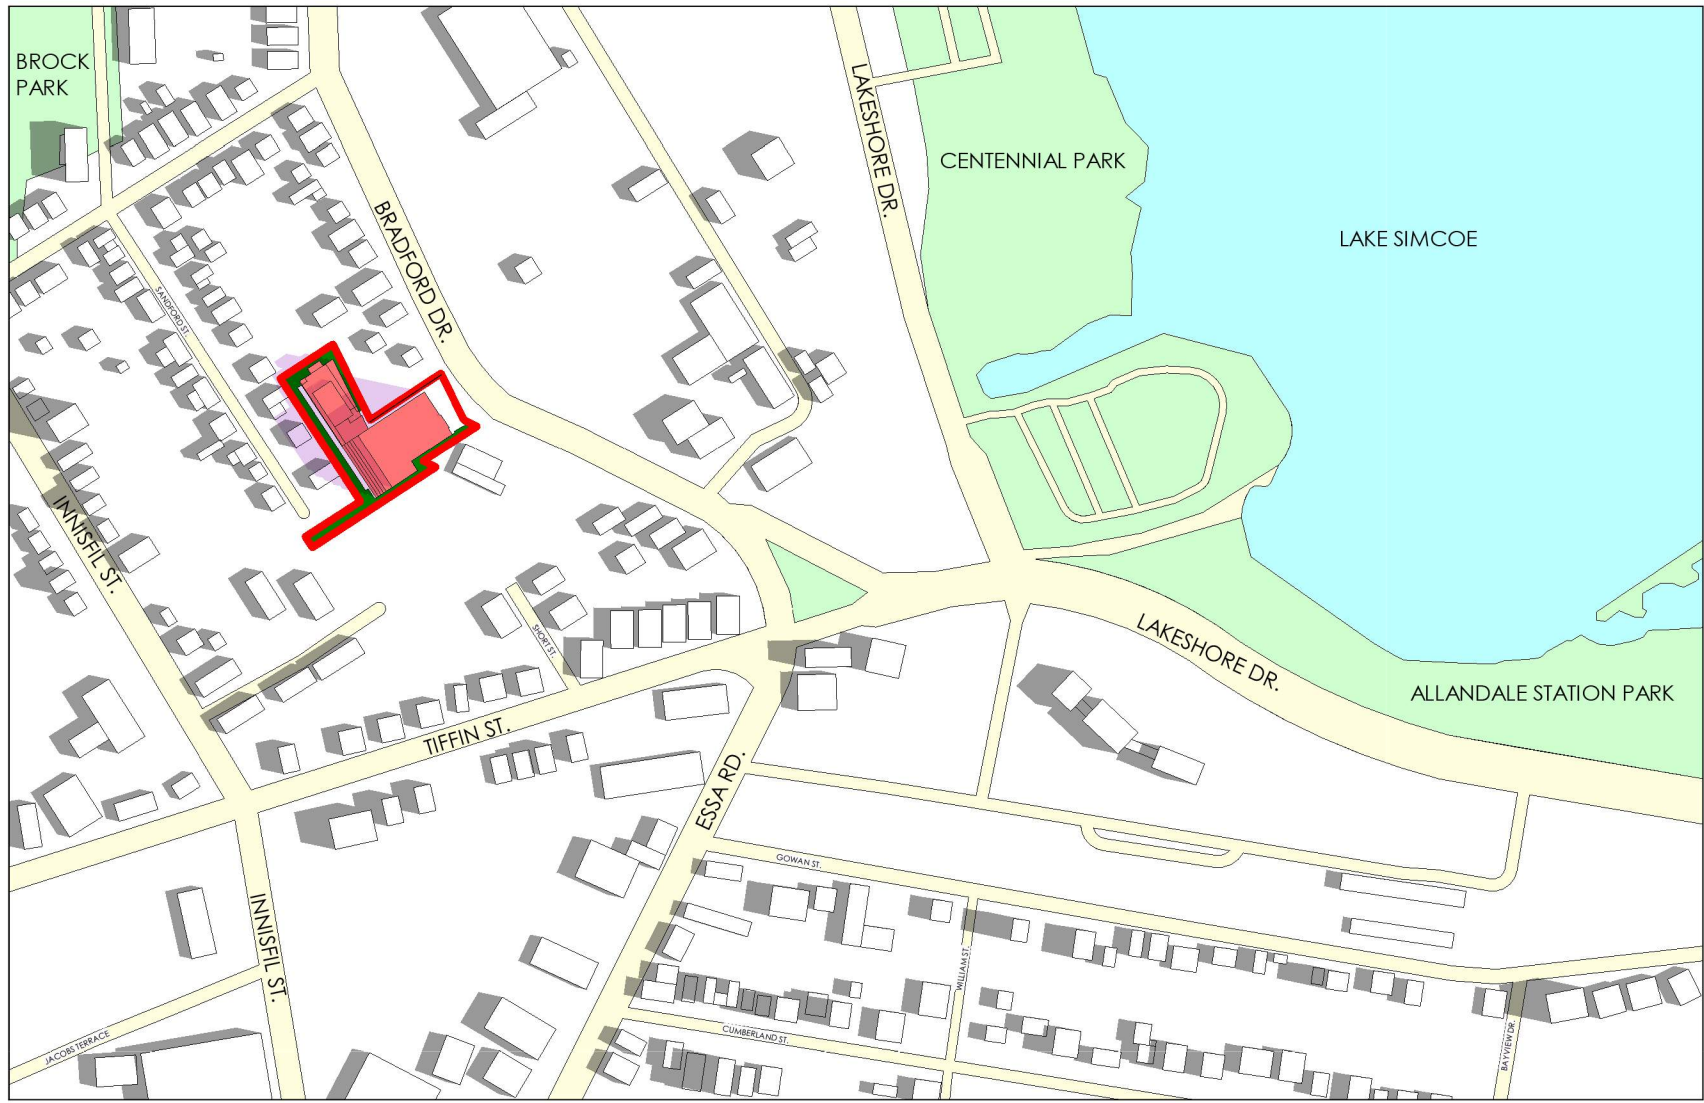



3 JUNE 21 @ 9:08  
A3000 1 : 3600

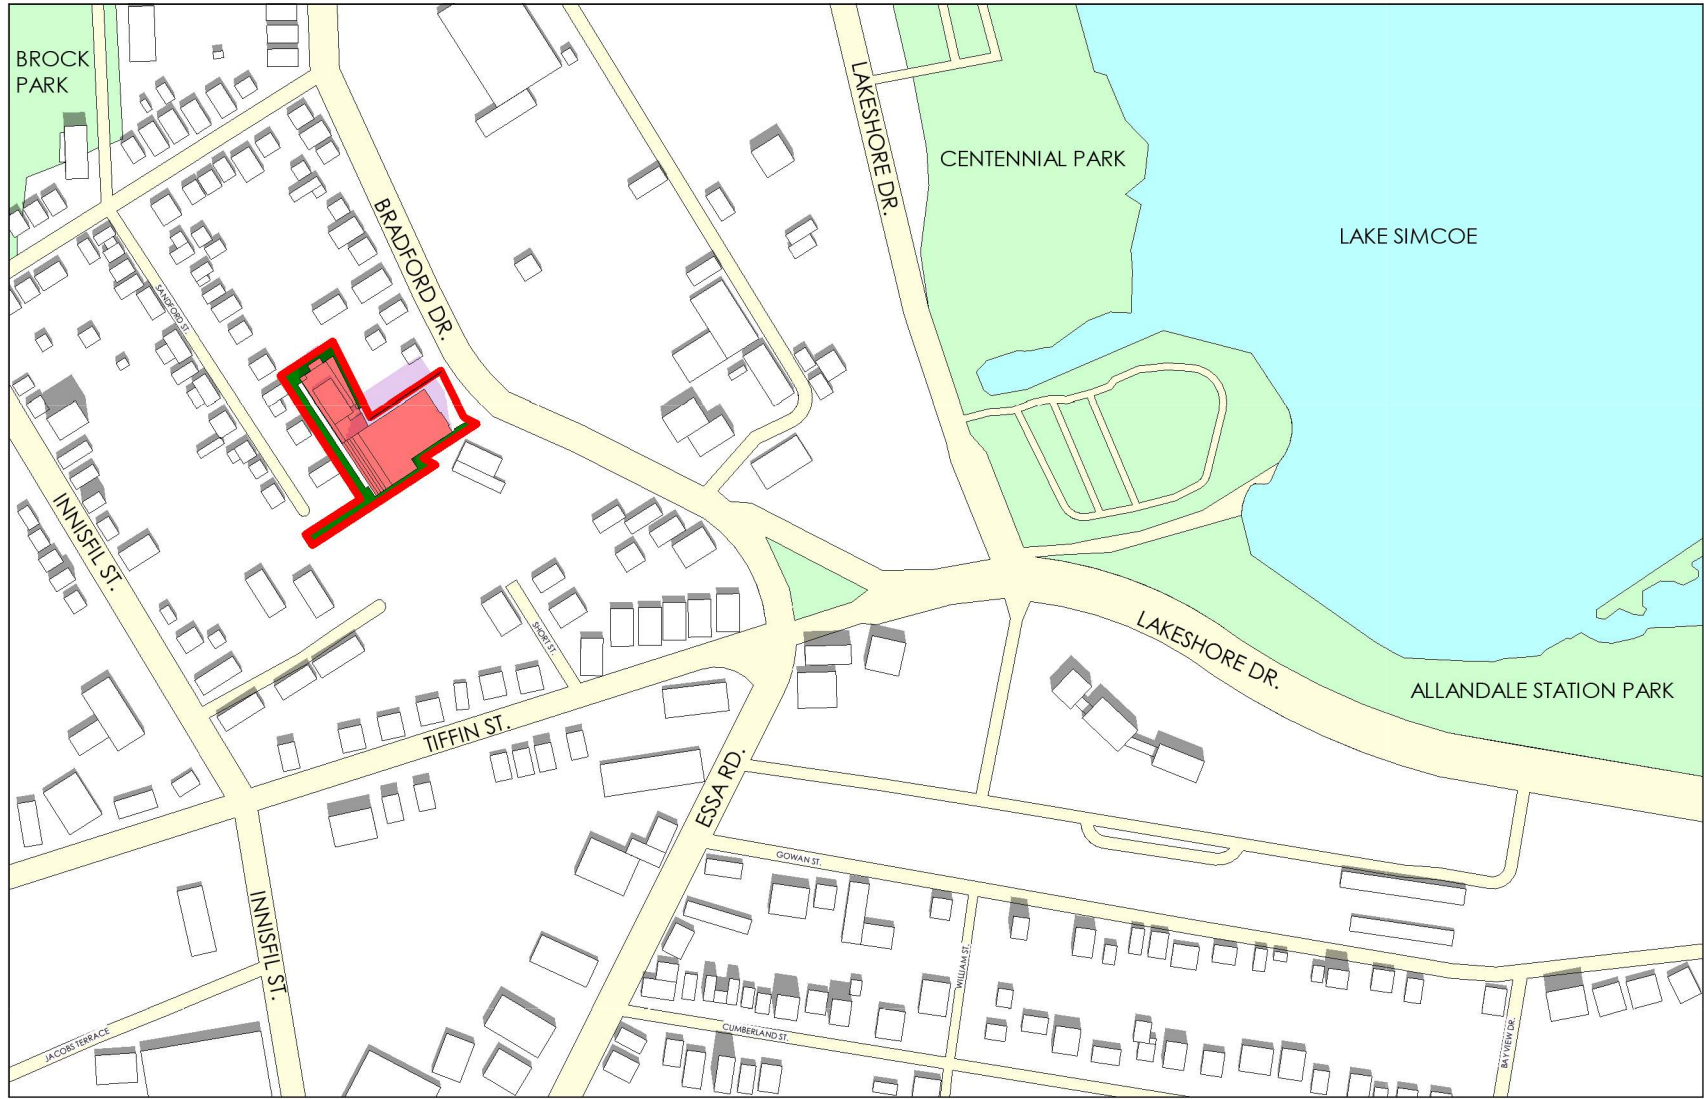

6 JUNE 21 @ 12:08  
A3000 1 : 3600

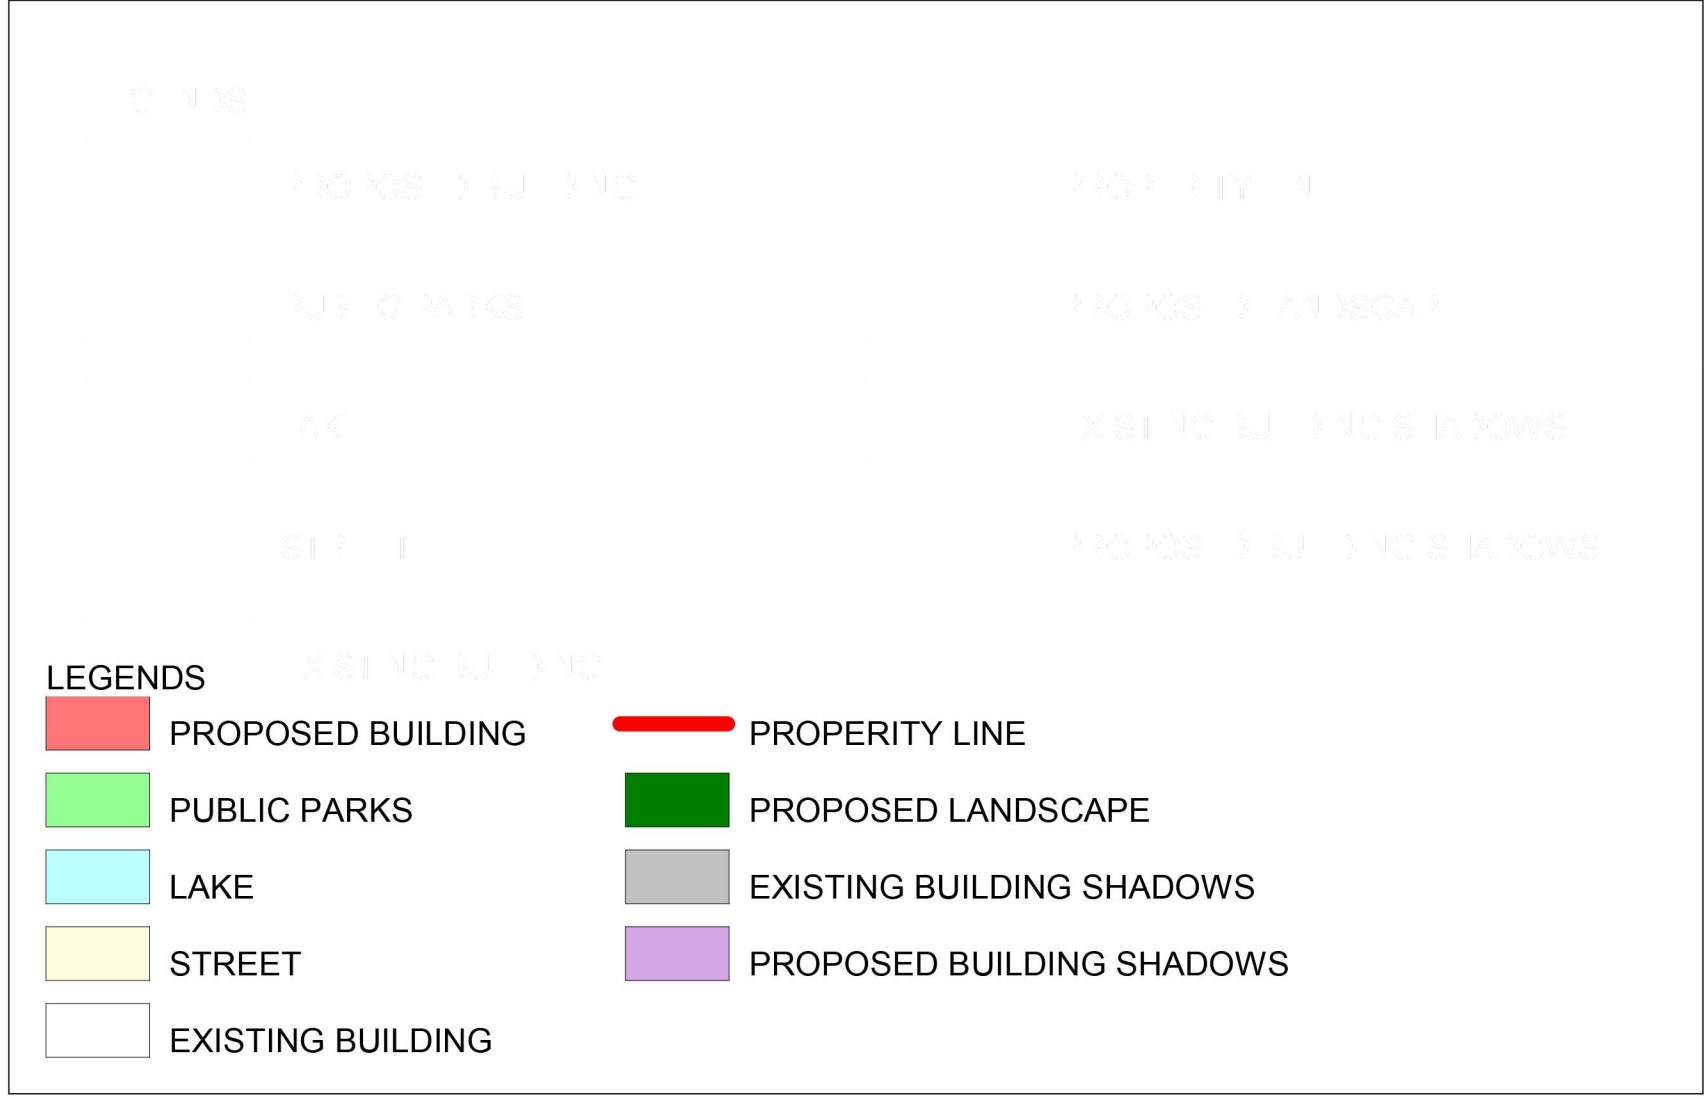

- LEGENDS
- PROPOSED BUILDING
  - PUBLIC PARKS
  - LAKE
  - STREET
  - EXISTING BUILDING
  - PROPERTY LINE
  - PROPOSED LANDSCAPE
  - EXISTING BUILDING SHADOWS
  - PROPOSED BUILDING SHADOWS

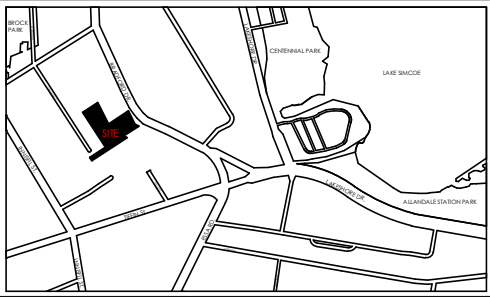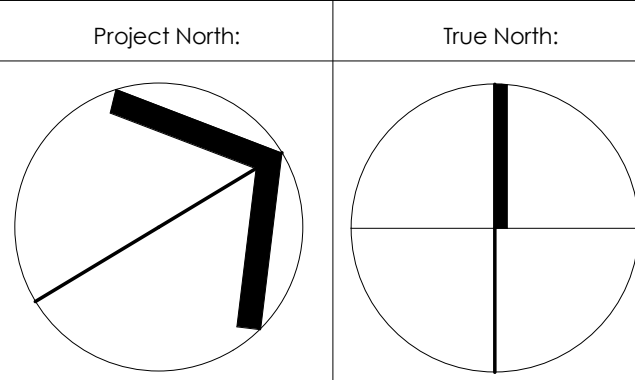

SPA FILE NO. -

REV	DESCRIPTION	REV. DATE
1	SPA SUBMISSION	Feb 21,2020

Drawing Issues/Revisions:

**Note:**  
ALL DIMENSIONS AND INFORMATION SHOWN ON THESE DRAWINGS MUST BE CHECKED AND VERIFIED ON SITE AND ANY DISCREPANCIES REPORTED TO THE ARCHITECT PRIOR TO CONSTRUCTION AND FABRICATION OF ITS COMPONENTS. SHOULD EXISTING CONDITIONS OR SERVICES BE FOUND TO VARY FROM THAT INDICATED ON THE DRAWINGS, THE ARCHITECT MUST BE NOTIFIED IMMEDIATELY.

FEATURES OF CONSTRUCTION NOT FULLY SHOWN ARE ASSUMED TO BE THE SAME CHARACTER AS THOSE NOTED FOR SIMILAR CONDITIONS.

UNLESS SPECIFICALLY NOTED OTHERWISE ON THE DRAWINGS, NO PROVISION HAS BEEN MADE IN THE DESIGN FOR CONDITIONS OCCURRING DURING CONSTRUCTION. IT SHALL BE THE RESPONSIBILITY OF THE CONTRACTOR TO PROVIDE ALL NECESSARY BRACING, SHORINGS, SHEET PILING OR OTHER TEMPORARY SUPPORTS, TO SAFEGUARD ALL EXISTING OR ADJACENT STRUCTURES AFFECTED BY THIS WORK.

ALL DRAWINGS AND RELATED DOCUMENTS SHALL REMAIN THE PROPERTY AND COPYRIGHT OF MATAJ ARCHITECTS INC. USE LATEST REVISED DRAWINGS. DO NOT SCALE DRAWINGS.

Architect's Stamp



Project:  
**220 BRADFORD ST  
BARRIE**  
220 Bradford StBarrie, ON L4N 3B6

Sheet Title:  
**SHADOW STUDY  
JUNE 21**

Design By: AM	Drawn By: XY	Approved By: EM
Scale: As indicated	Date: Feb 21,2020	Project No.: 18-026










Drawing No:

**SP-4**

Or:

Drawing Series:



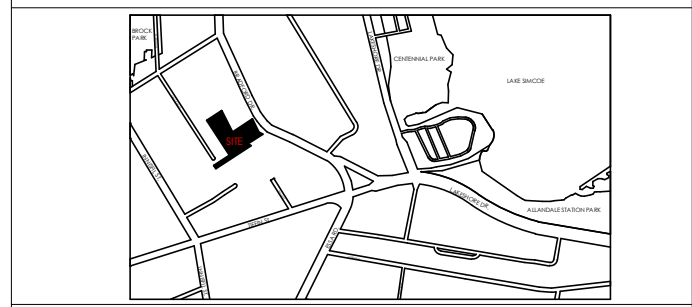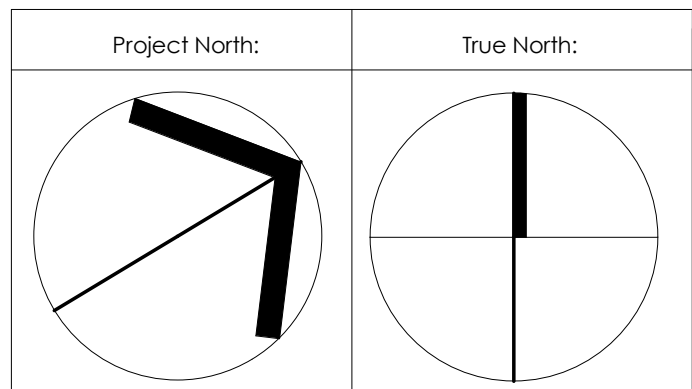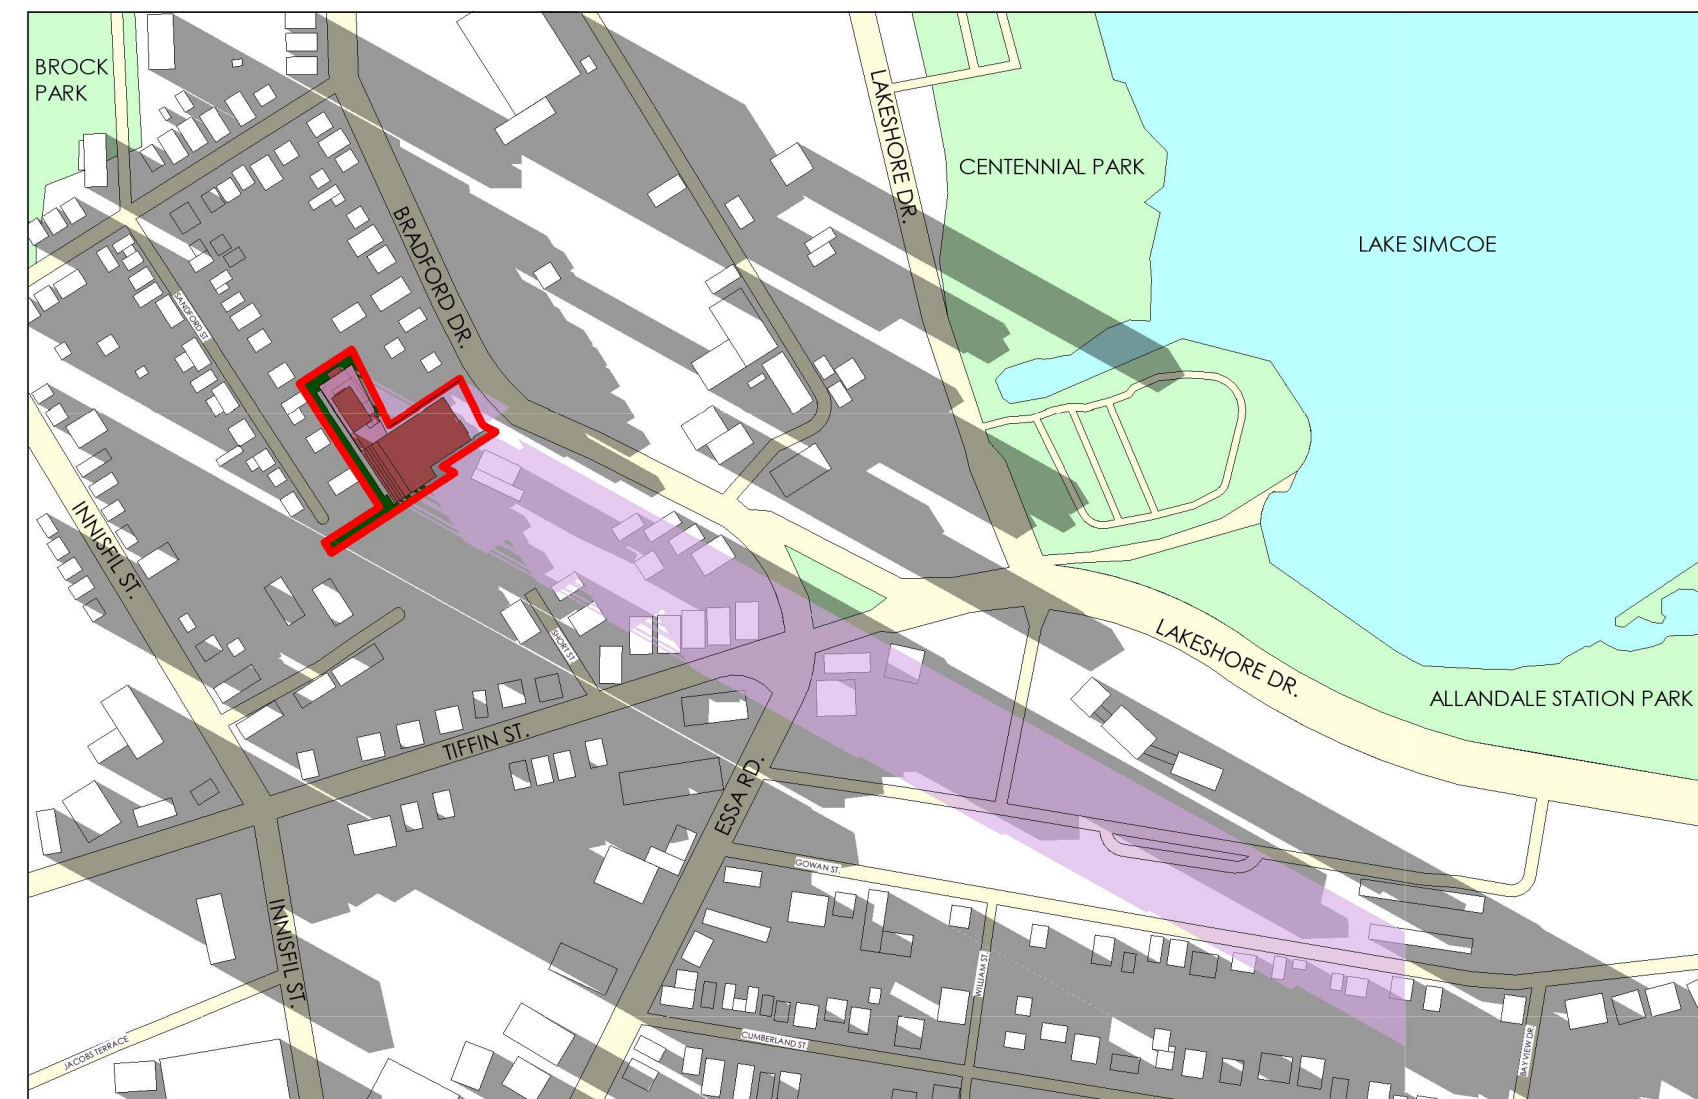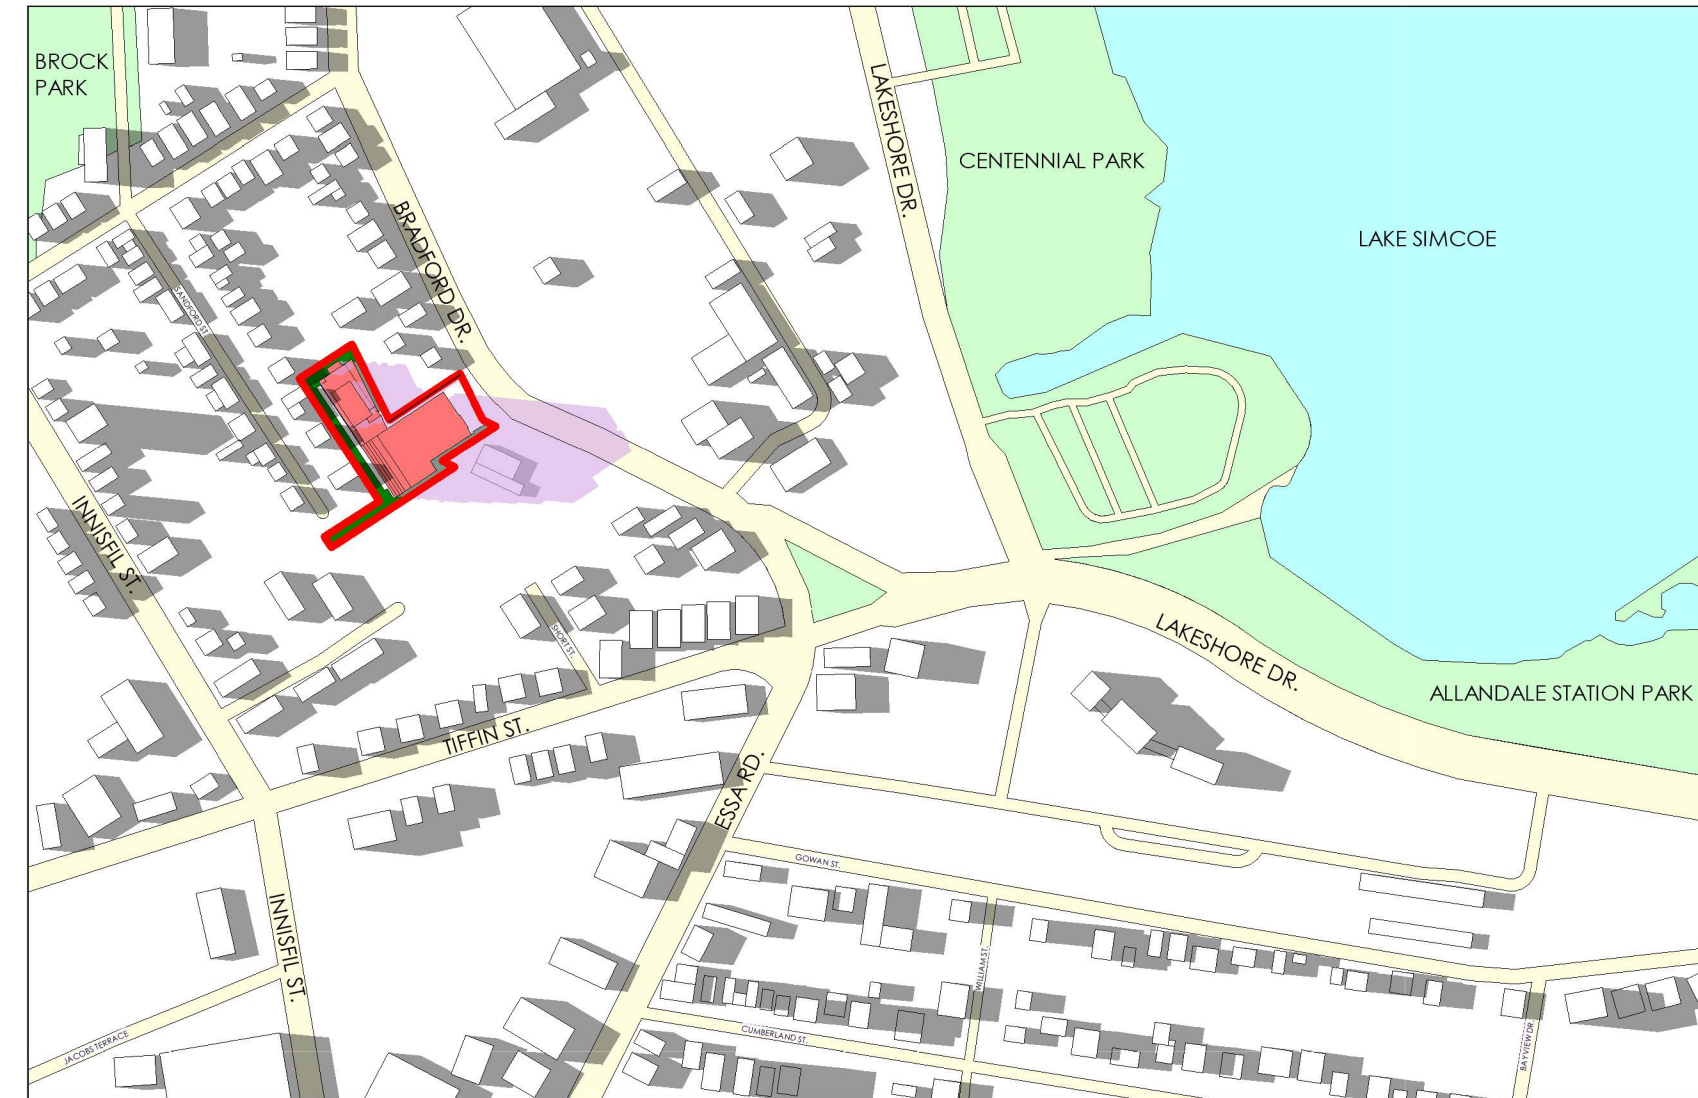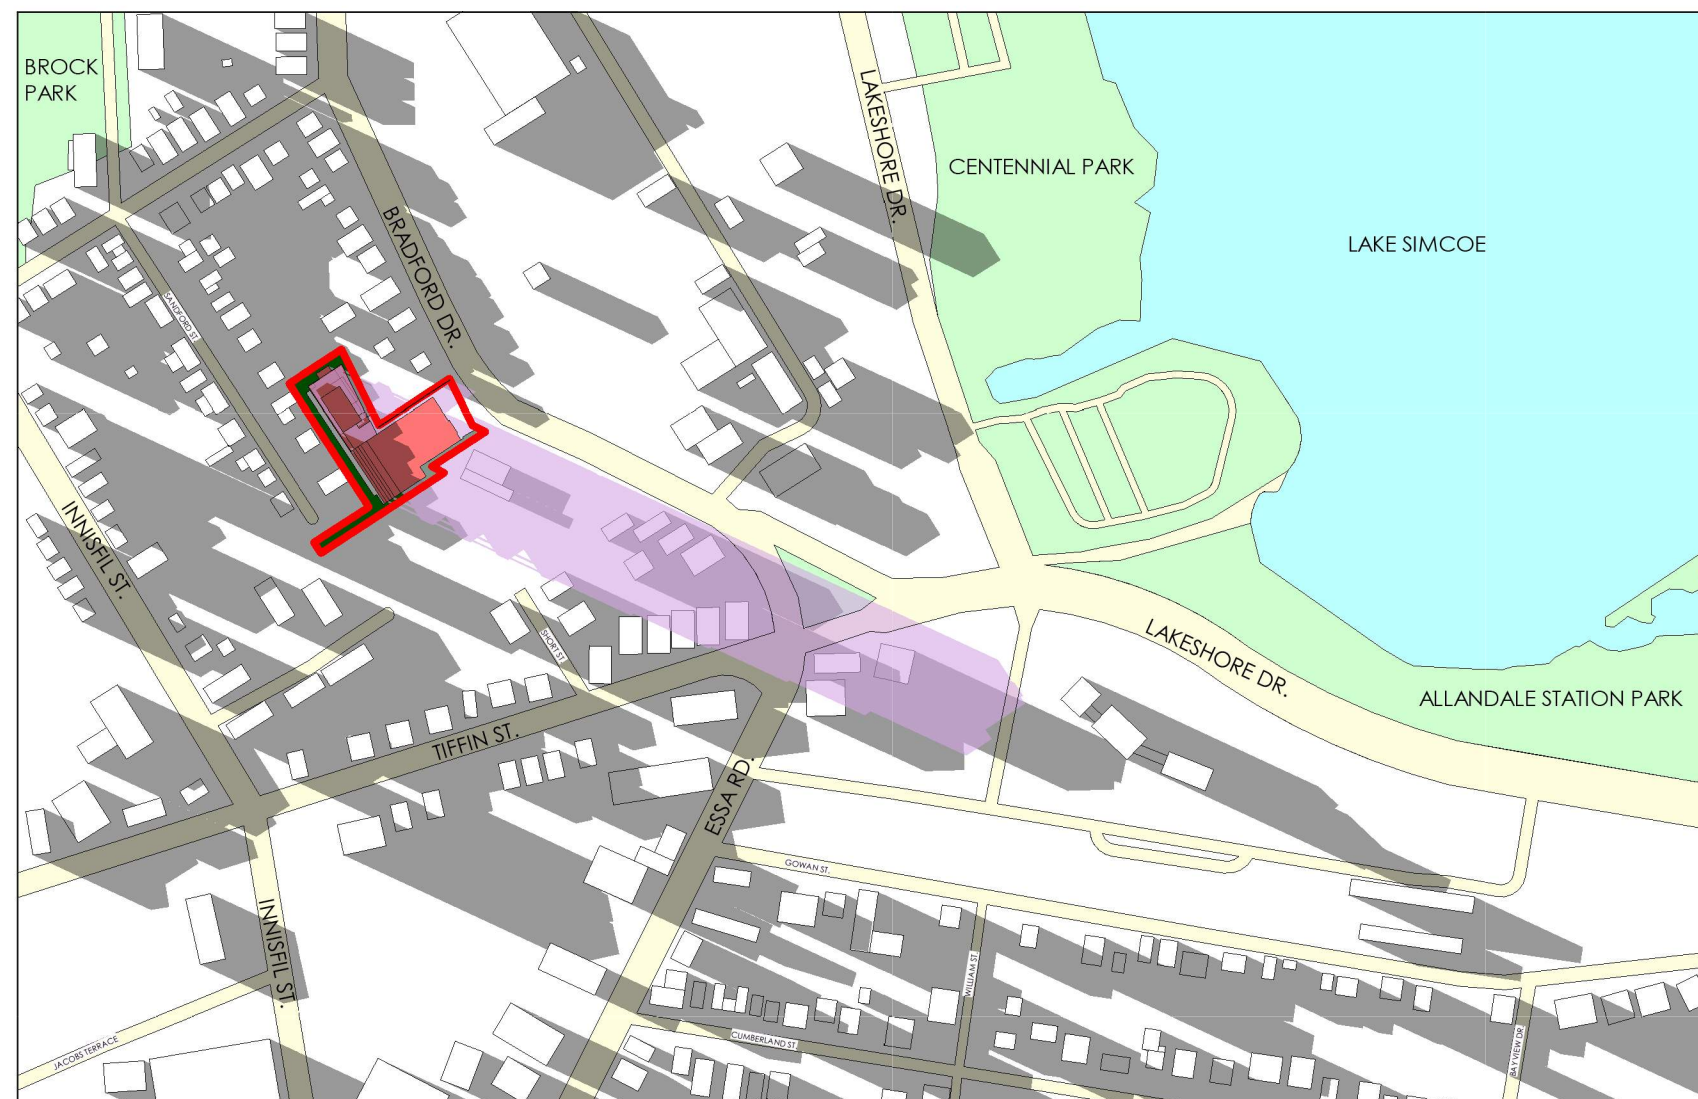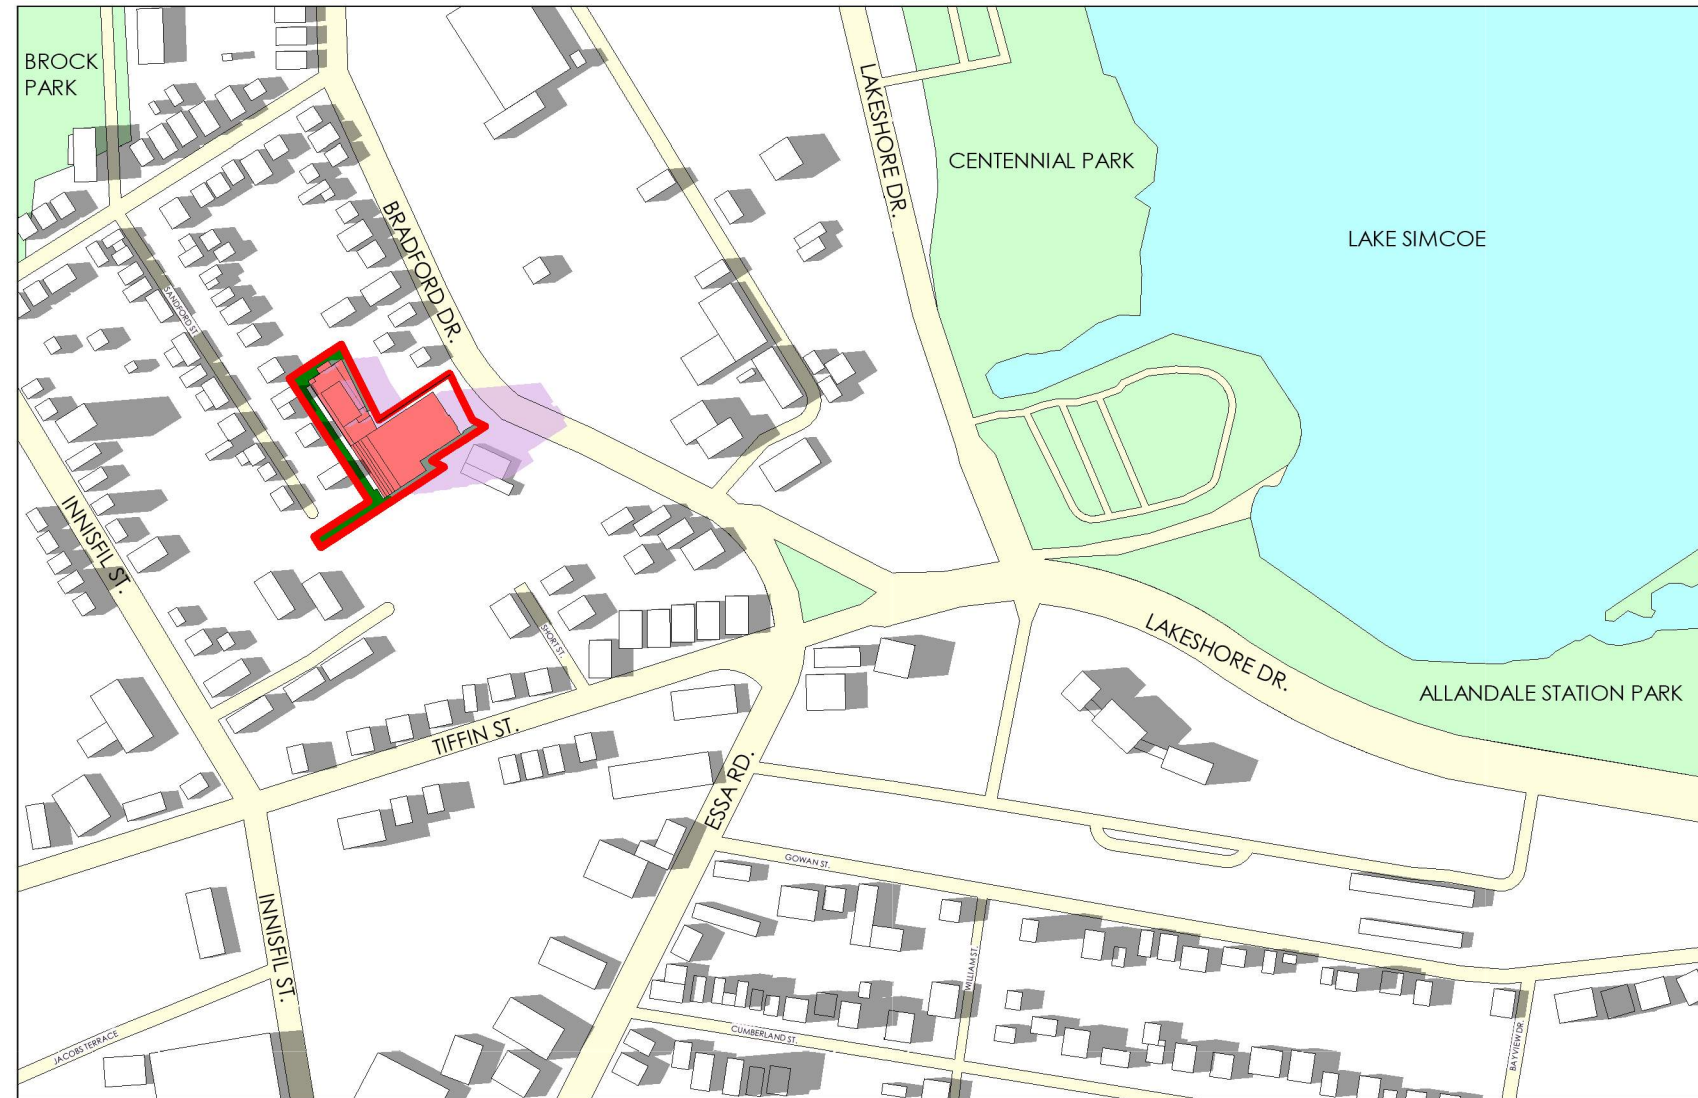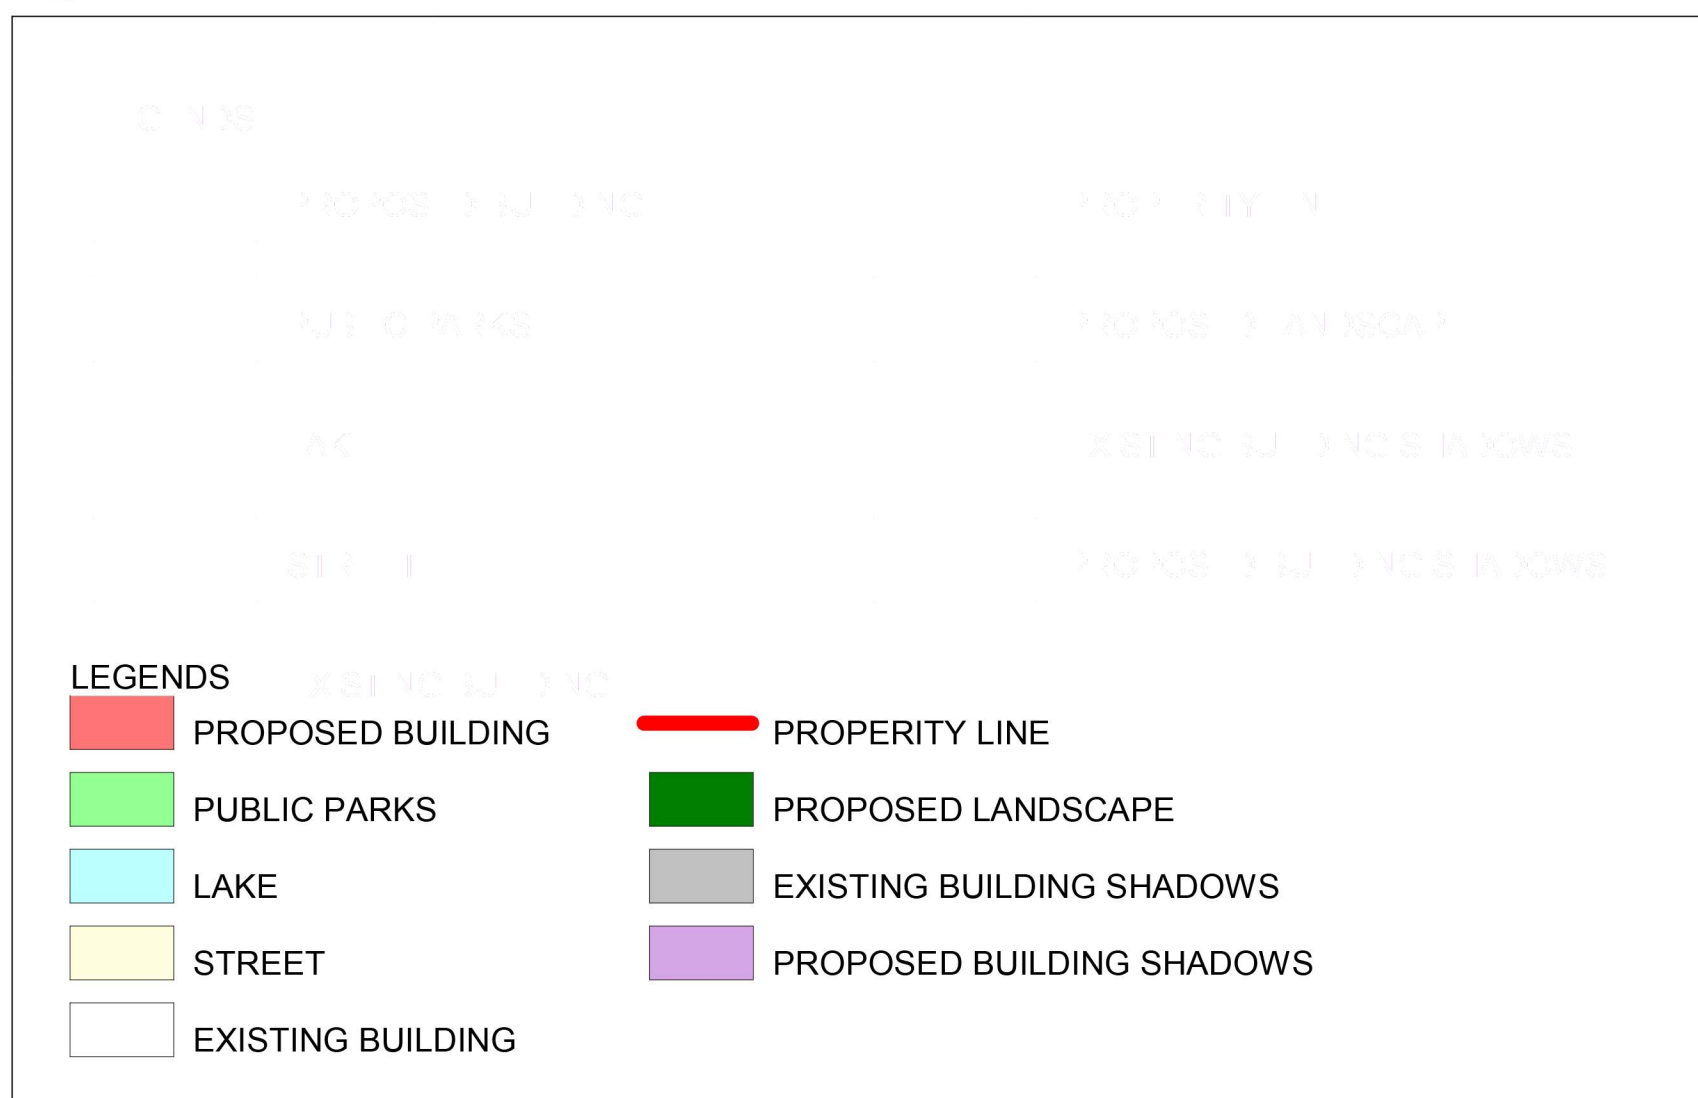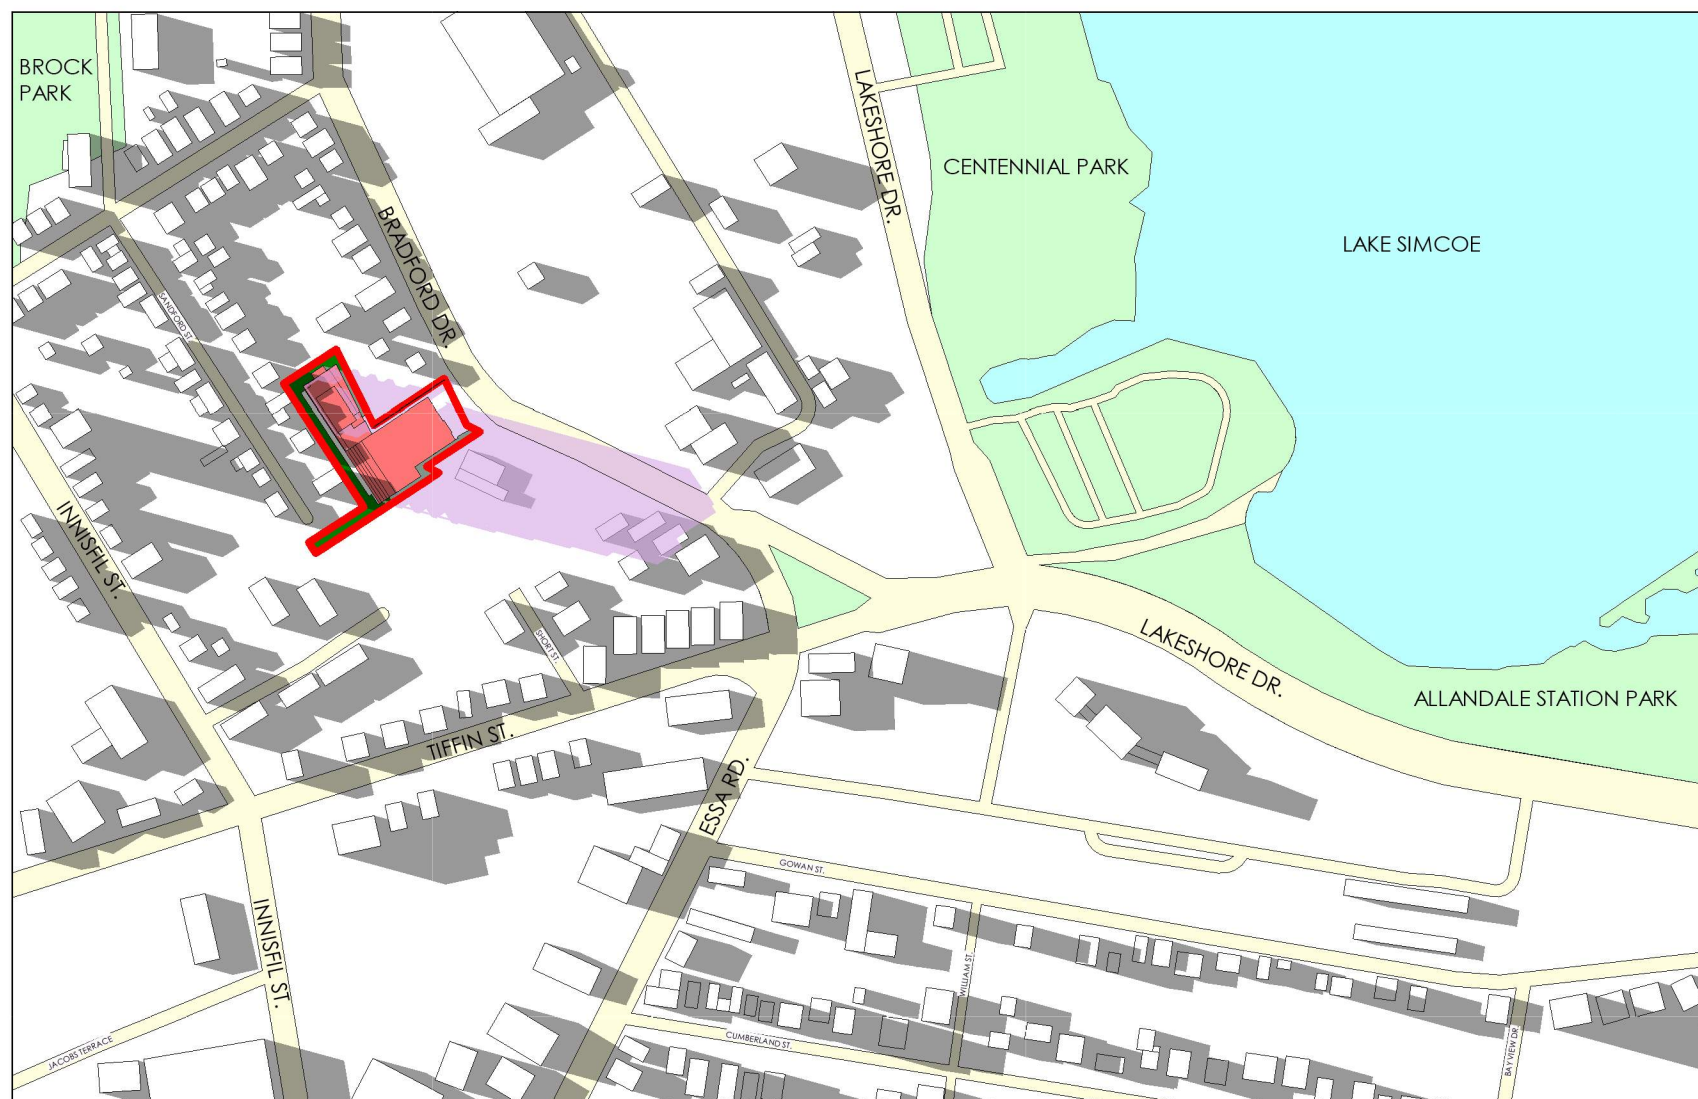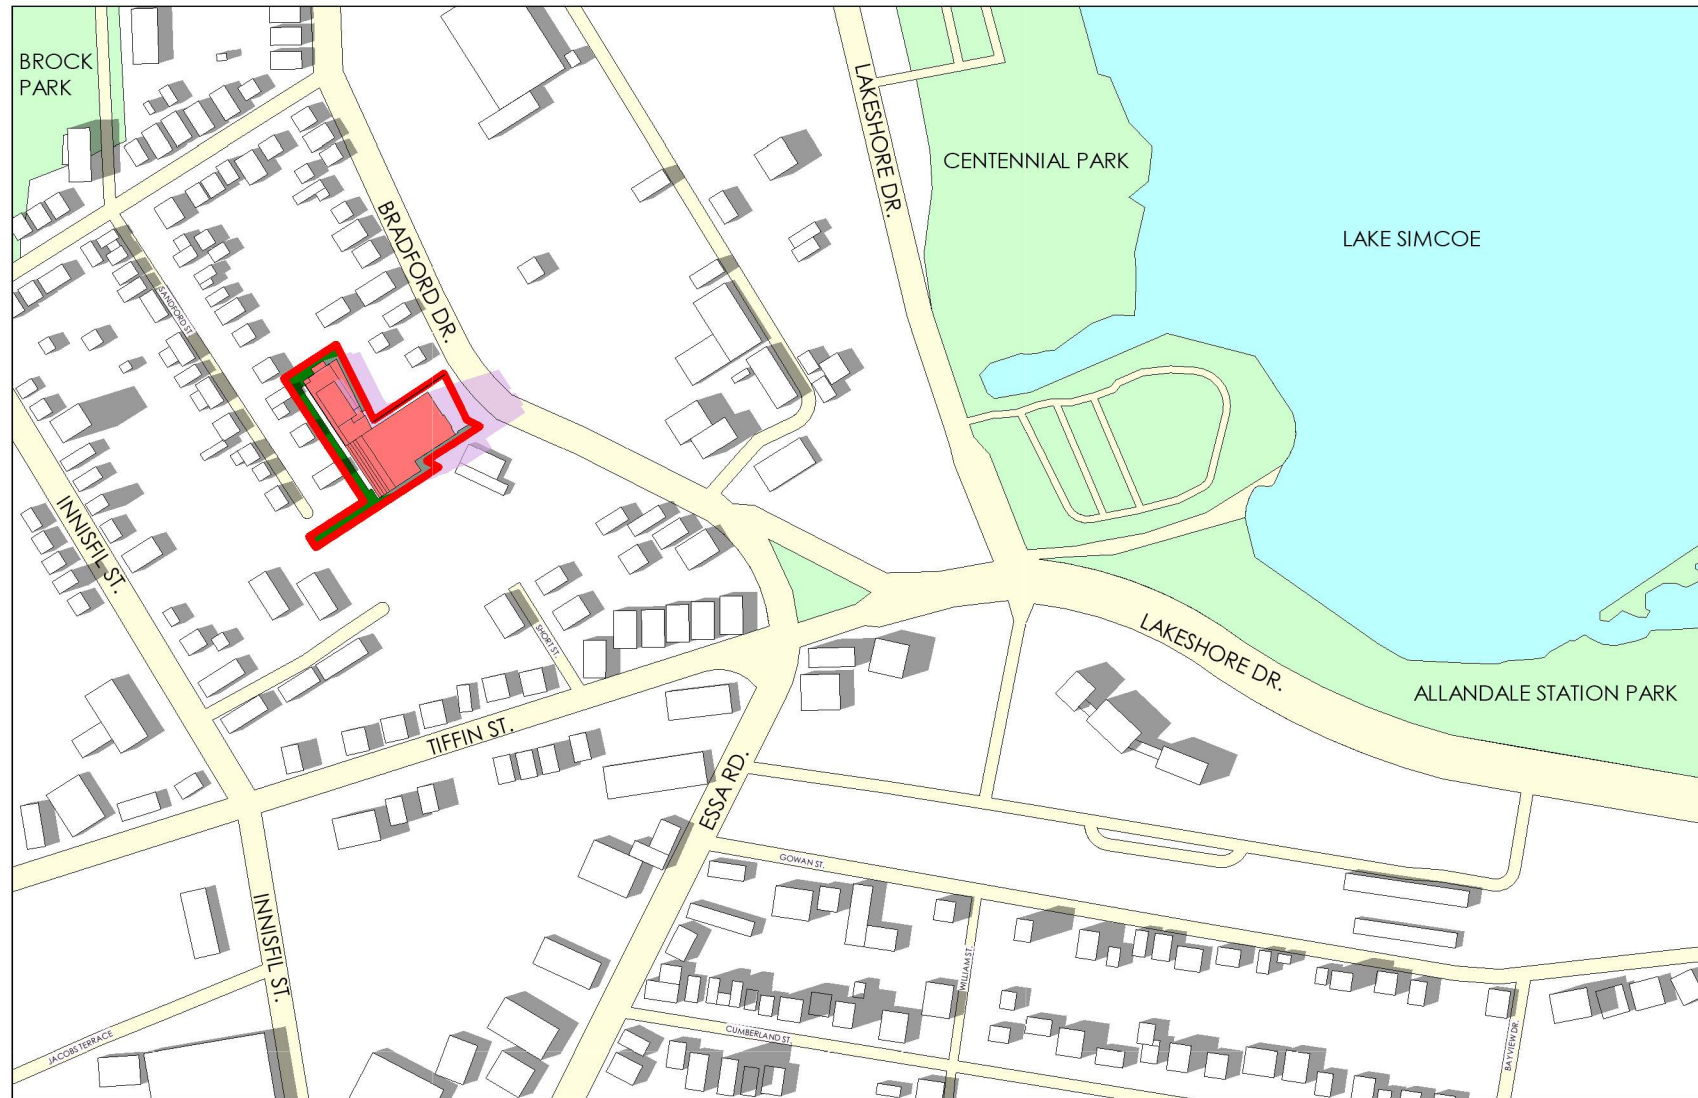

1	SPA SUBMISSION	Feb 21, 2020
REV	DESCRIPTION	REV. DATE

Drawing Issues/Revisions:

**Note:**  
ALL DIMENSIONS AND INFORMATION SHOWN ON THESE DRAWINGS MUST BE CHECKED AND VERIFIED ON SITE AND ANY DISCREPANCIES REPORTED TO THE ARCHITECT PRIOR TO CONSTRUCTION AND FABRICATION OF ITS COMPONENTS. SHOULD EXISTING CONDITIONS OR SERVICES BE FOUND TO VARY FROM THAT INDICATED ON THE DRAWINGS, THE ARCHITECT MUST BE NOTIFIED IMMEDIATELY.

FEATURES OF CONSTRUCTION NOT FULLY SHOWN ARE ASSUMED TO BE THE SAME CHARACTER AS THOSE NOTED FOR SIMILAR CONDITIONS.

UNLESS SPECIFICALLY NOTED OTHERWISE ON THE DRAWINGS, NO PROVISION HAS BEEN MADE IN THE DESIGN FOR CONDITIONS OCCURRING DURING CONSTRUCTION. IT SHALL BE THE RESPONSIBILITY OF THE CONTRACTOR TO PROVIDE ALL NECESSARY BRACING, SHORINGS, SHEET PILING OR OTHER TEMPORARY SUPPORTS, TO SAFEGUARD ALL EXISTING OR ADJACENT STRUCTURES AFFECTED BY THIS WORK.

ALL DRAWINGS AND RELATED DOCUMENTS SHALL REMAIN THE PROPERTY  
AND COPYRIGHT OF MATAJ ARCHITECTS INC.  
USE LATEST REVISED DRAWINGS. DO NOT SCALE DRAWINGS.

Architect's Stamp



Project:

**220 BRADFORD ST  
BARRIE**

220 Bradford StBarrie, ON L4N 3B6

Sheet Title:

# SHADOW STUDY

## JUNE 21

Design By: AM	Drawn By: XY	Approved By: EM
Scale: As indicated	Date: Feb 21, 2020	Project No.: 18-026

Drawing No:










**SP-5**      Of:


Drawing Series:



 

**LEGENDS**

	PROPOSED BUILDING		PROPERTY LINE
	PUBLIC PARKS		PROPOSED LANDSCAPE
	LAKE		EXISTING BUILDING SHADOWS
	STREET		PROPOSED BUILDING SHADOWS
	EXISTING BUILDING		

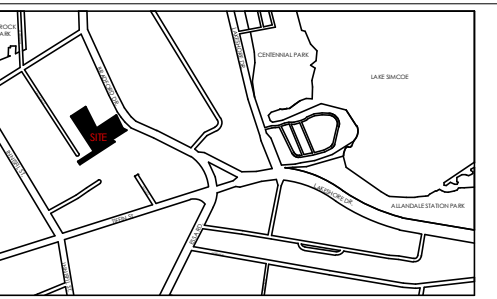

1	SPA SUBMISSION	Feb 21, 2020
REV	DESCRIPTION	REV. DATE

ALL DRAWINGS AND RELATED DOCUMENTS SHALL REMAIN THE PROPERTY  
AND COPYRIGHT OF MATAJ ARCHITECTS INC.  
USE LATEST REVISED DRAWINGS. DO NOT SCALE DRAWINGS.



**MATAJ**  
ARCHITECTS INC

Project:

**220 BRADFORD ST  
BARRIE**

220 Bradford StBarrie, ON L4N 3B6

# SHADOW STUDY SEPTEMBER 21


Drawing No:

**SP-6**

Df:

Drawing Series:



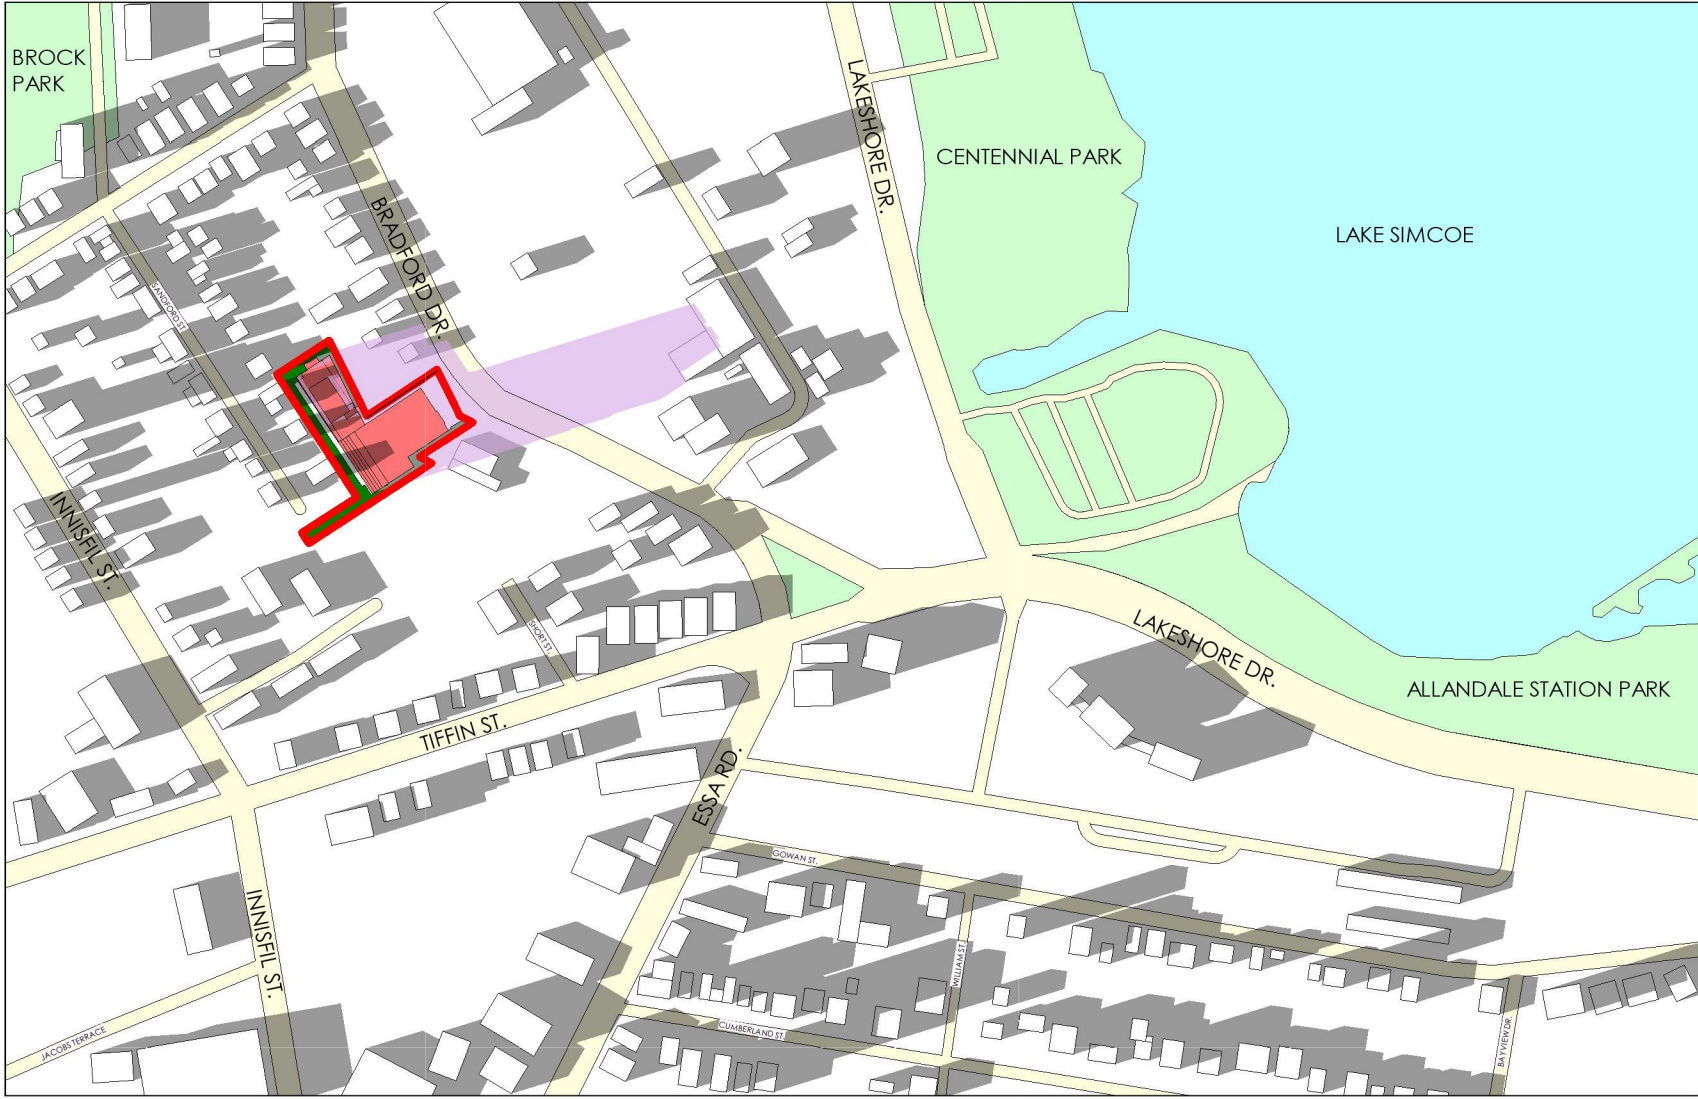

1 SEPTEMBER 21@ 16:35  
A300/ 1 : 3600

LEGENDS

PROPOSED BUILDING

PUBLIC PARKS

LAKE

STREET

EXISTING BUILDING

PROPERTY LINE



PROPOSED LANDSCAPE

EXISTING BUILDING SHADOWS


PROPOSED BUILDING SHADOWS



2 SEPTEMBER 21@ 17:35  
A300/ 1 : 3600

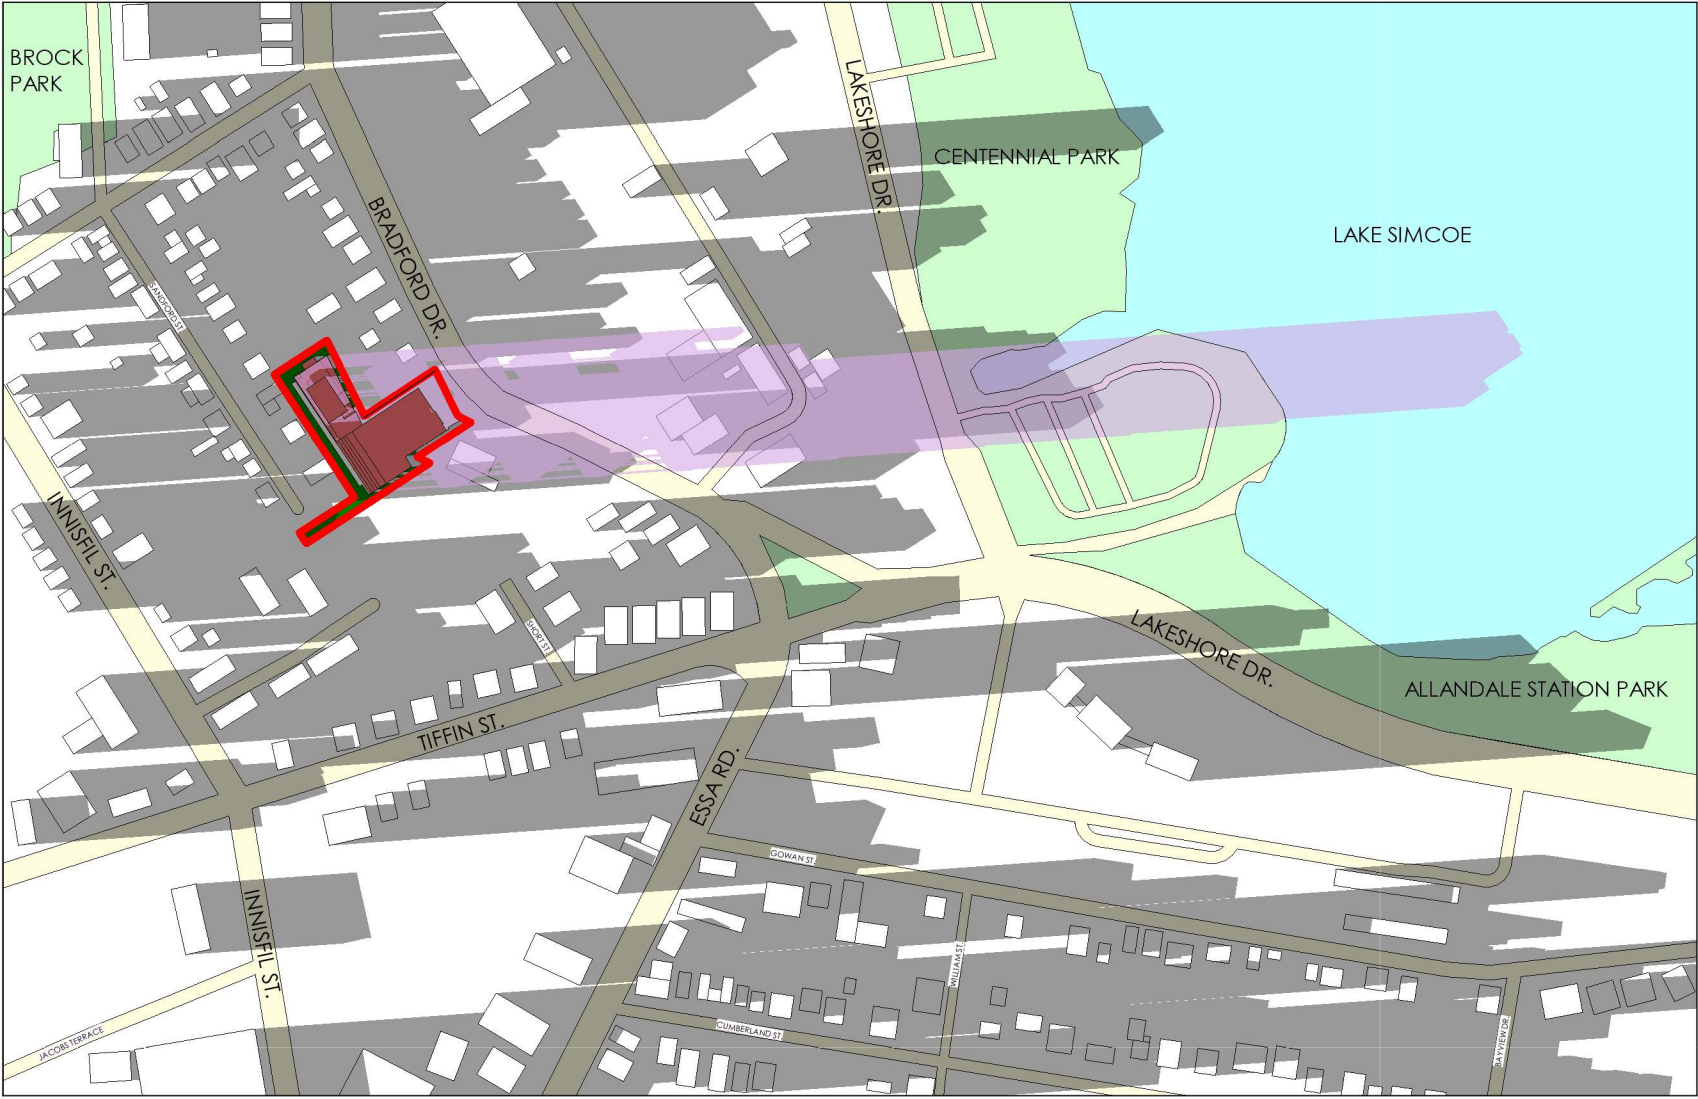 

3 SEPTEMBER 21@ 17:47  
A300/ 1 : 3600

 

Project North:

True North:

SPA FILE NO. -

1	SPA SUBMISSION	Feb 21,2020
REV	DESCRIPTION	REV. DATE

Drawing Issues/Revisions:

**Note:**

ALL DIMENSIONS AND INFORMATION SHOWN ON THESE DRAWINGS MUST BE CHECKED AND VERIFIED ON SITE AND ANY DISCREPANCIES REPORTED TO THE ARCHITECT PRIOR TO CONSTRUCTION AND FABRICATION OF ITS COMPONENTS. SHOULD EXISTING CONDITIONS OR SERVICES BE FOUND TO VARY FROM THAT INDICATED ON THE DRAWINGS, THE ARCHITECT MUST BE NOTIFIED IMMEDIATELY.

FEATURES OF CONSTRUCTION NOT FULLY SHOWN ARE ASSUMED TO BE THE SAME CHARACTER AS THOSE NOTED FOR SIMILAR CONDITIONS.

UNLESS SPECIFICALLY NOTED OTHERWISE ON THE DRAWINGS, NO PROVISION HAS BEEN MADE IN THE DESIGN FOR CONDITIONS OCCURRING DURING CONSTRUCTION. IT SHALL BE THE RESPONSIBILITY OF THE CONTRACTOR TO PROVIDE ALL NECESSARY BRACING, SHORINGS, SHEET PILING OR OTHER TEMPORARY SUPPORTS, TO SAFEGUARD ALL EXISTING OR ADJACENT STRUCTURES AFFECTED BY THIS WORK.

ALL DRAWINGS AND RELATED DOCUMENTS SHALL REMAIN THE PROPERTY AND COPYRIGHT OF MATAJ ARCHITECTS INC. USE LATEST REVISED DRAWINGS. DO NOT SCALE DRAWINGS.

Architect's Stamp

MATAJ ARCHITECTS INC.  
96 Forsythe Street  
Oakville Ontario  
L6K 3J8  
T.905.281.4444

Project:

220 BRADFORD ST  
BARRIE  
220 Bradford StBarrie, ON L4N 3B6

Sheet Title:

SHADOW STUDY  
SEPTEMBER 21

Design By:  
AJM

Drawn By:  
XY

Approved By:  
EM

Scale:  
As indicated

Date:  
Feb 21,2020

Project No.:  
18-026


Drawing No:

SP-7


Of:

Drawing Series:




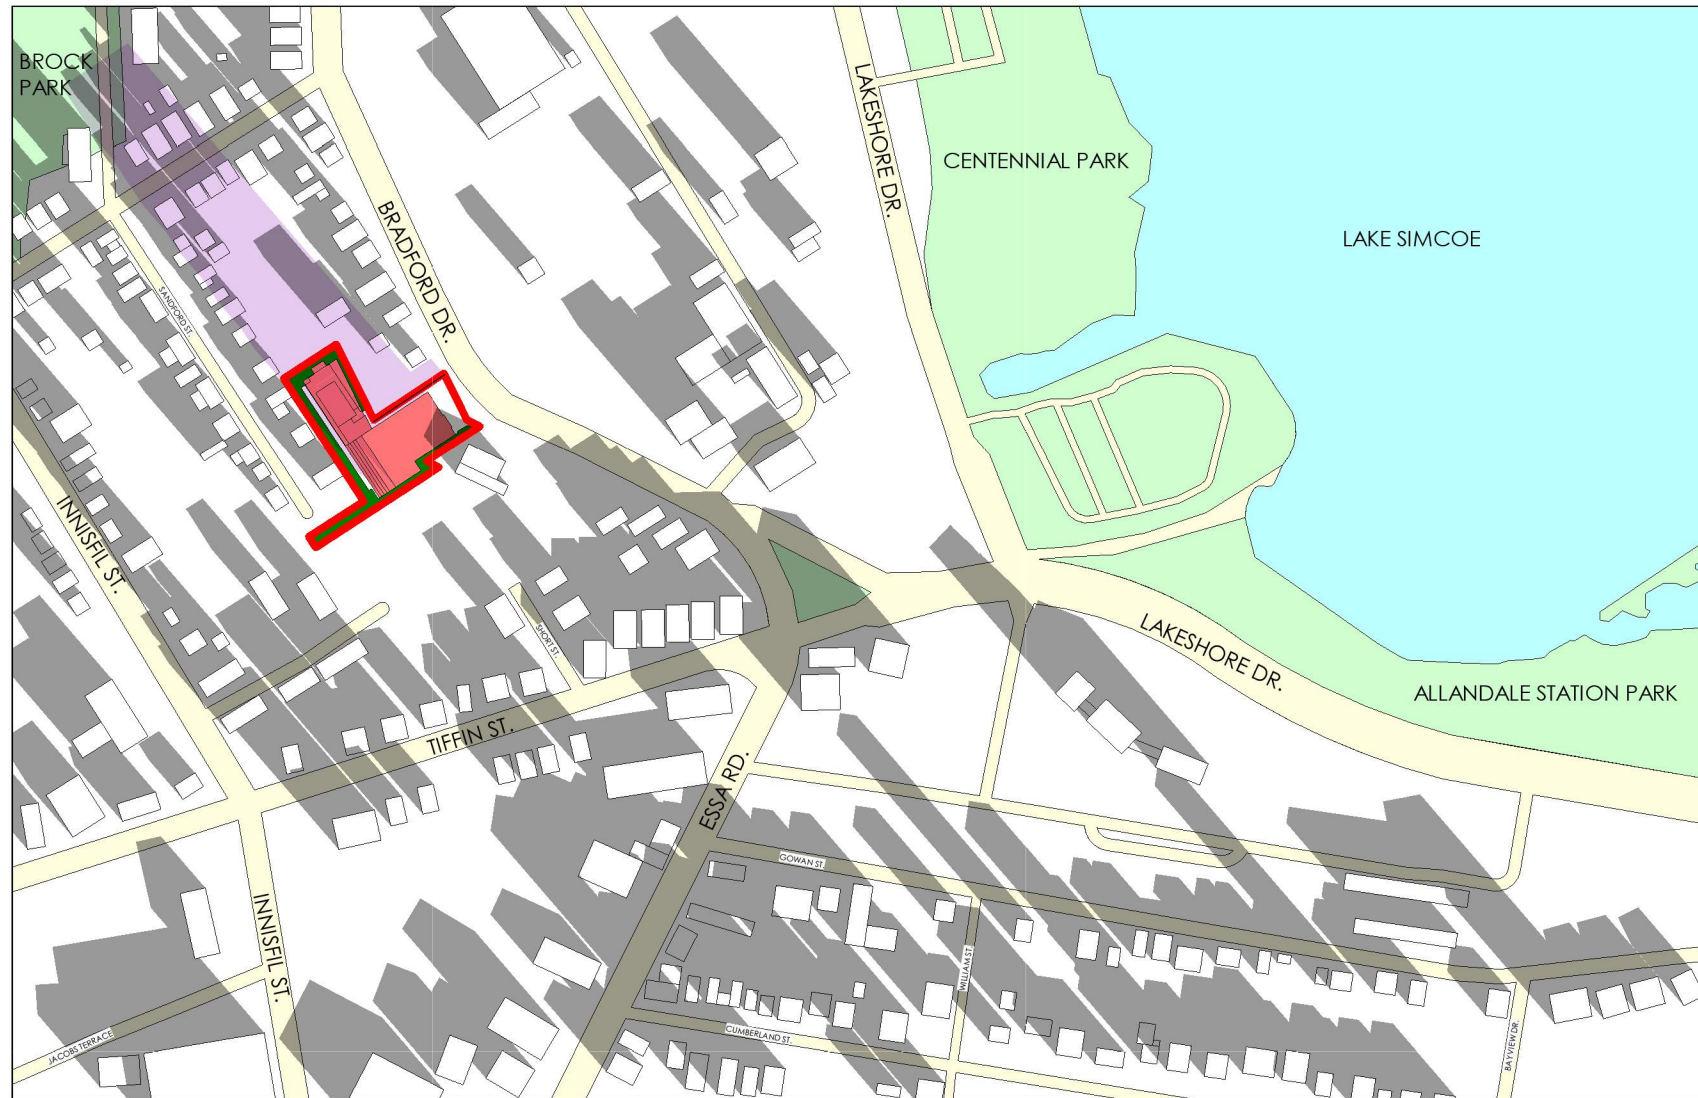


1 DECEMBER 21@9:19  
A300g 1:3600

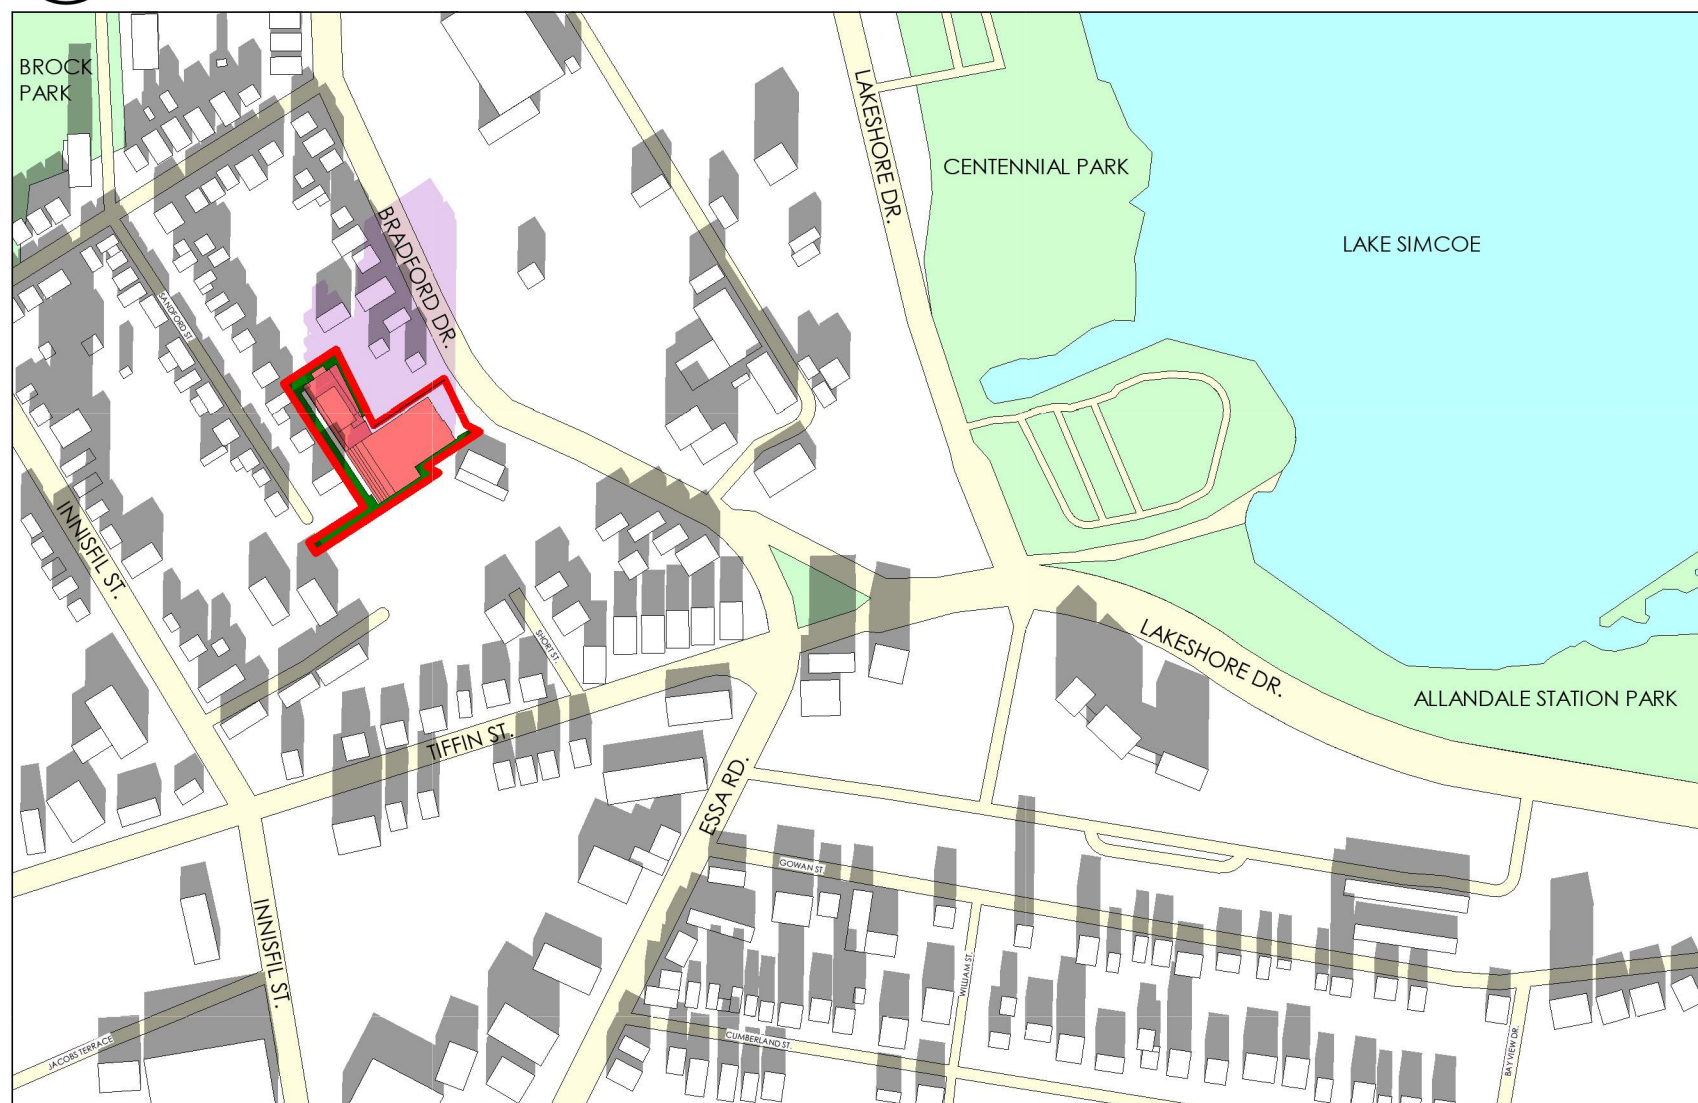

4 DECEMBER 21@12:19  
A300g 1:3600

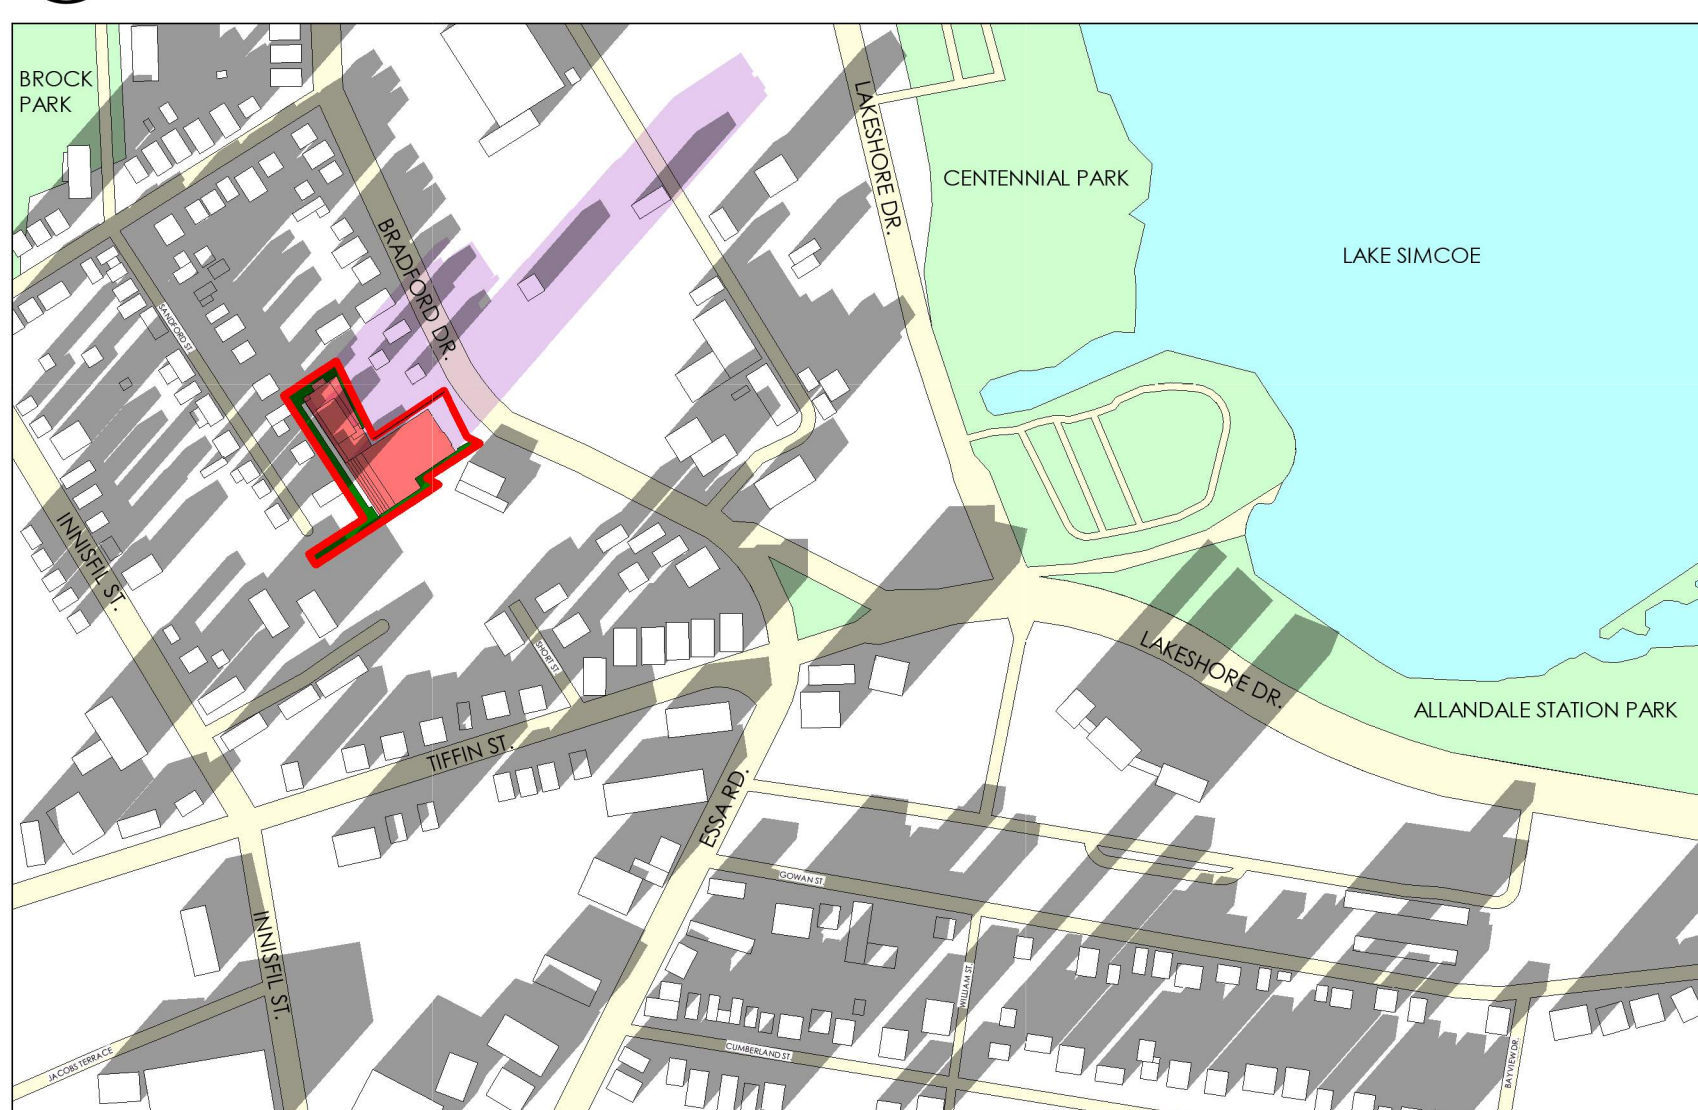



7 DECEMBER 21@15:16  
A300g 1:3600

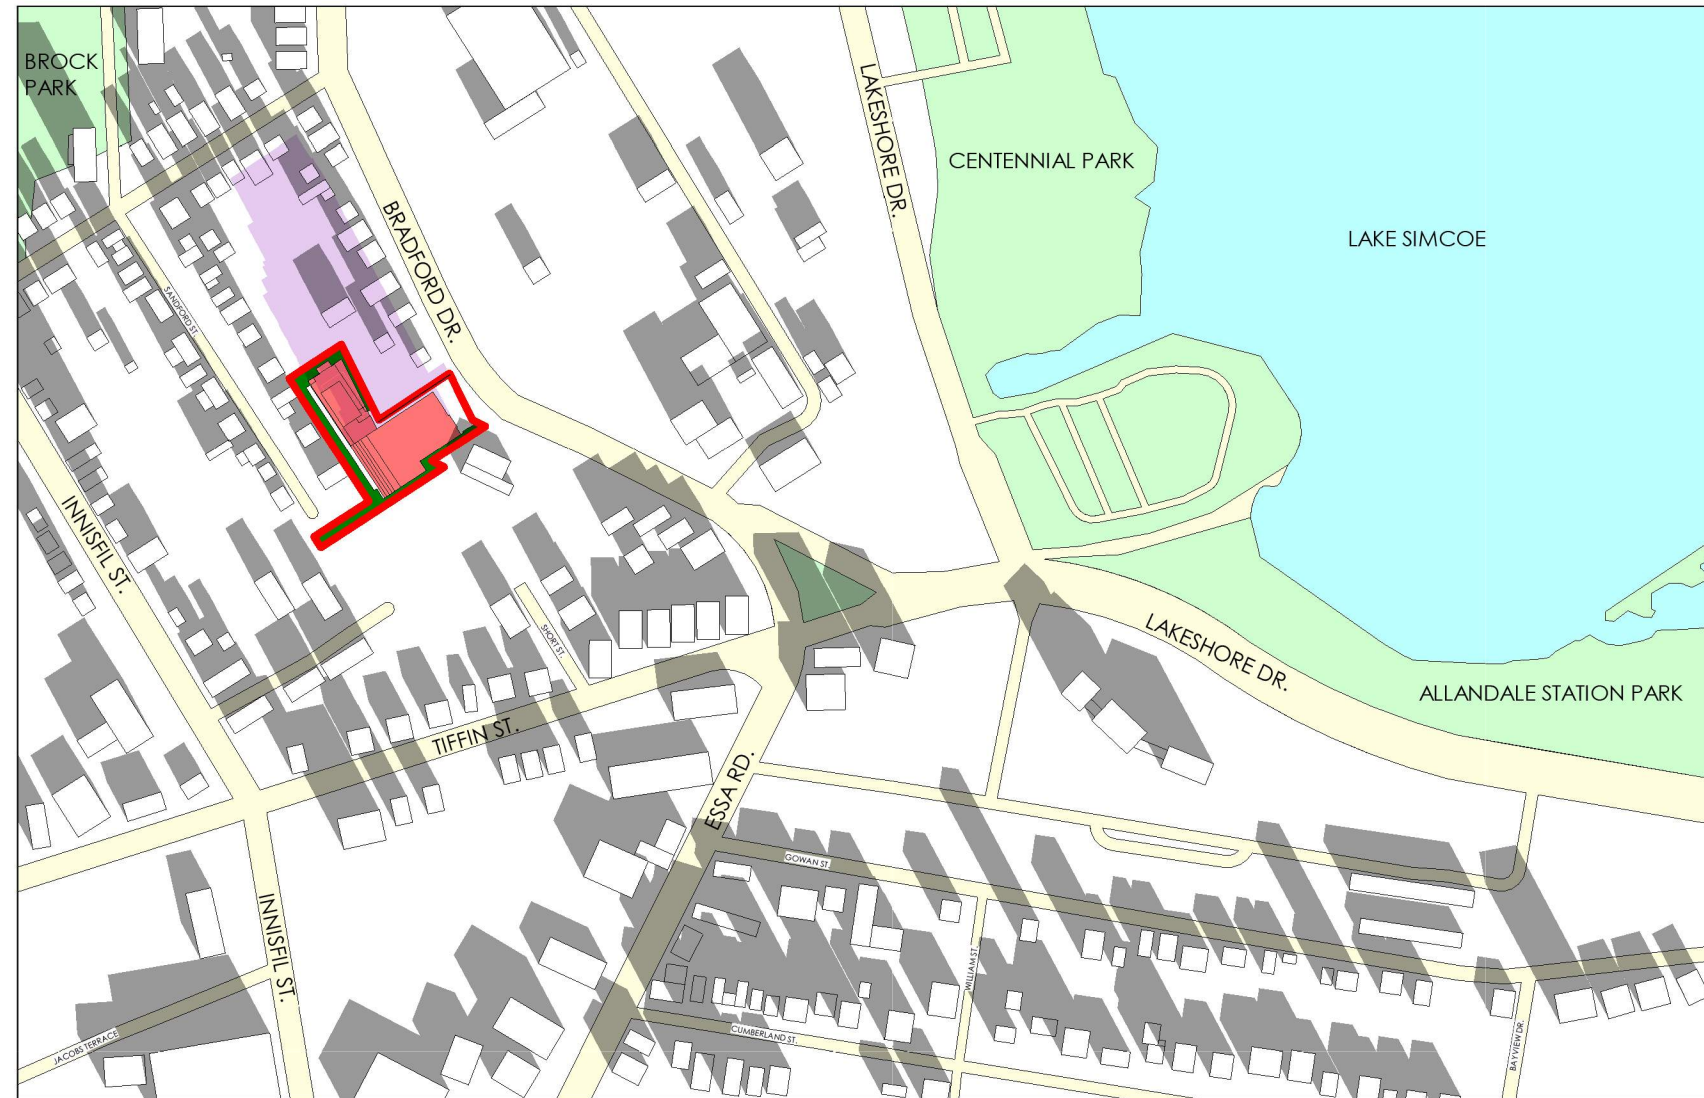


2 DECEMBER 21@10:19  
A300g 1 : 3600





5 DECEMBER 21@13:19  
A300g 1 : 3600

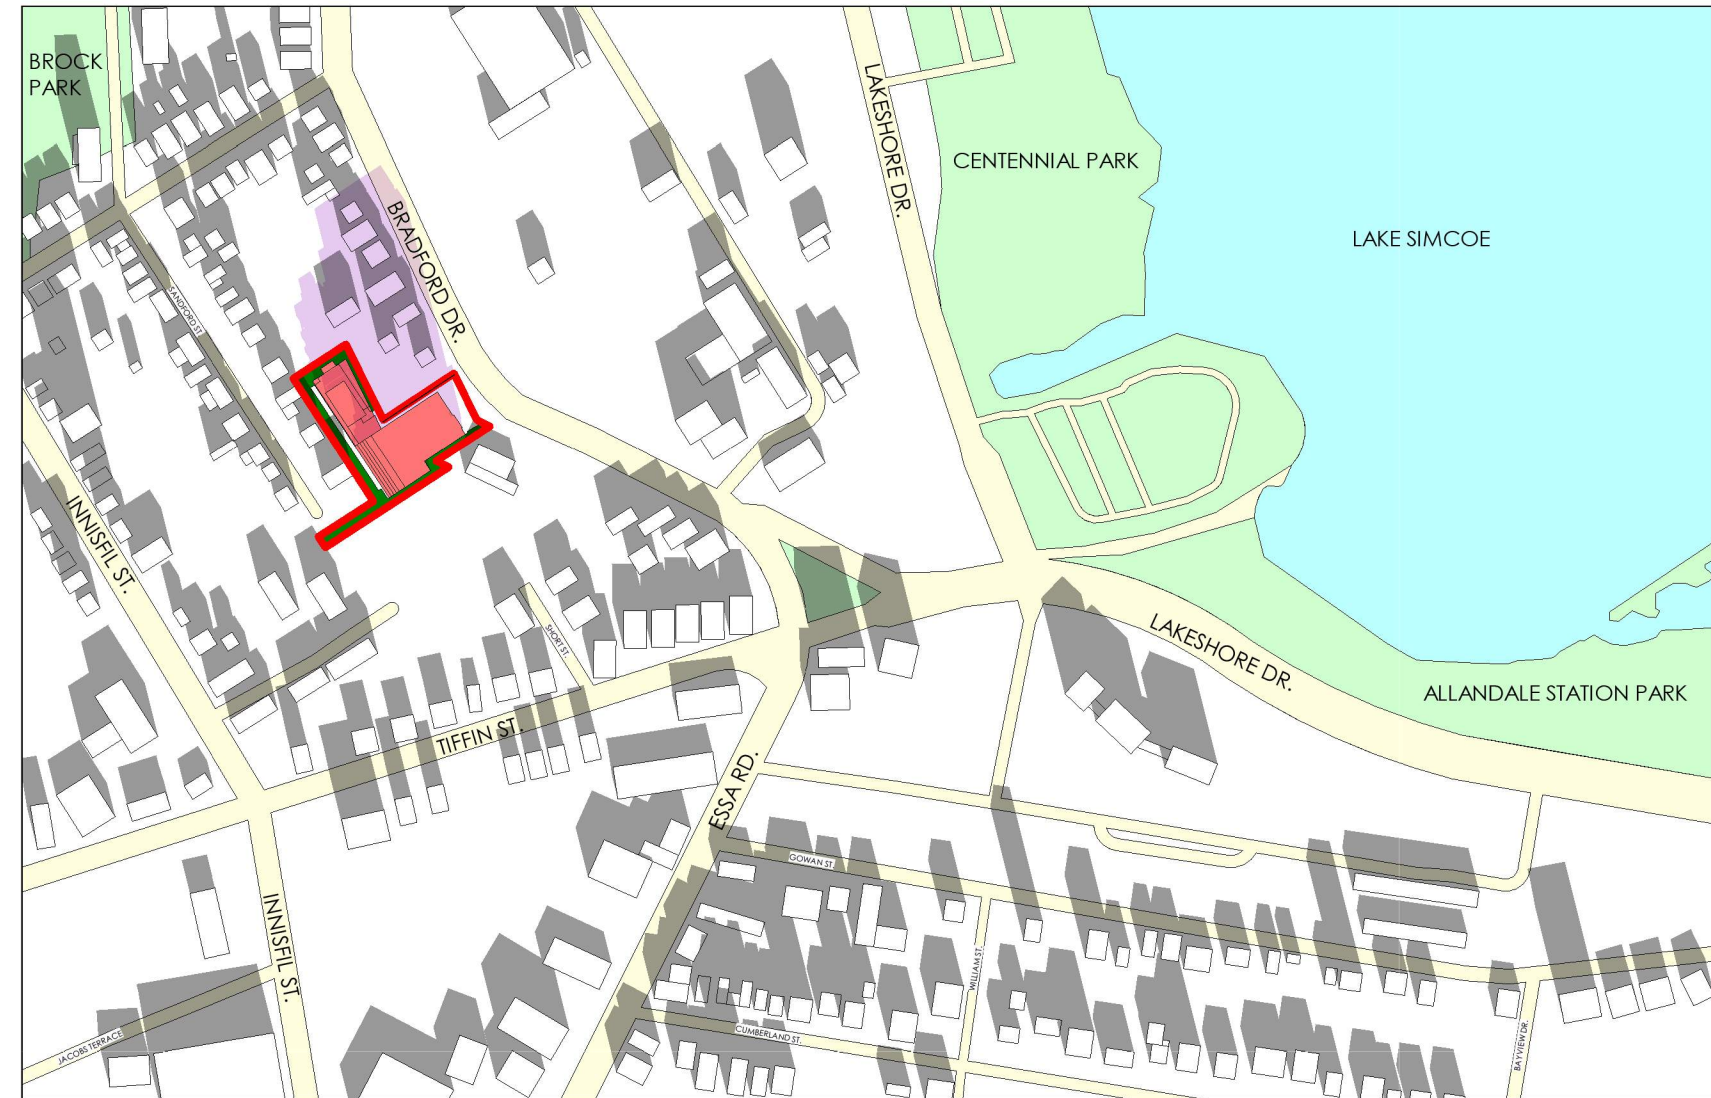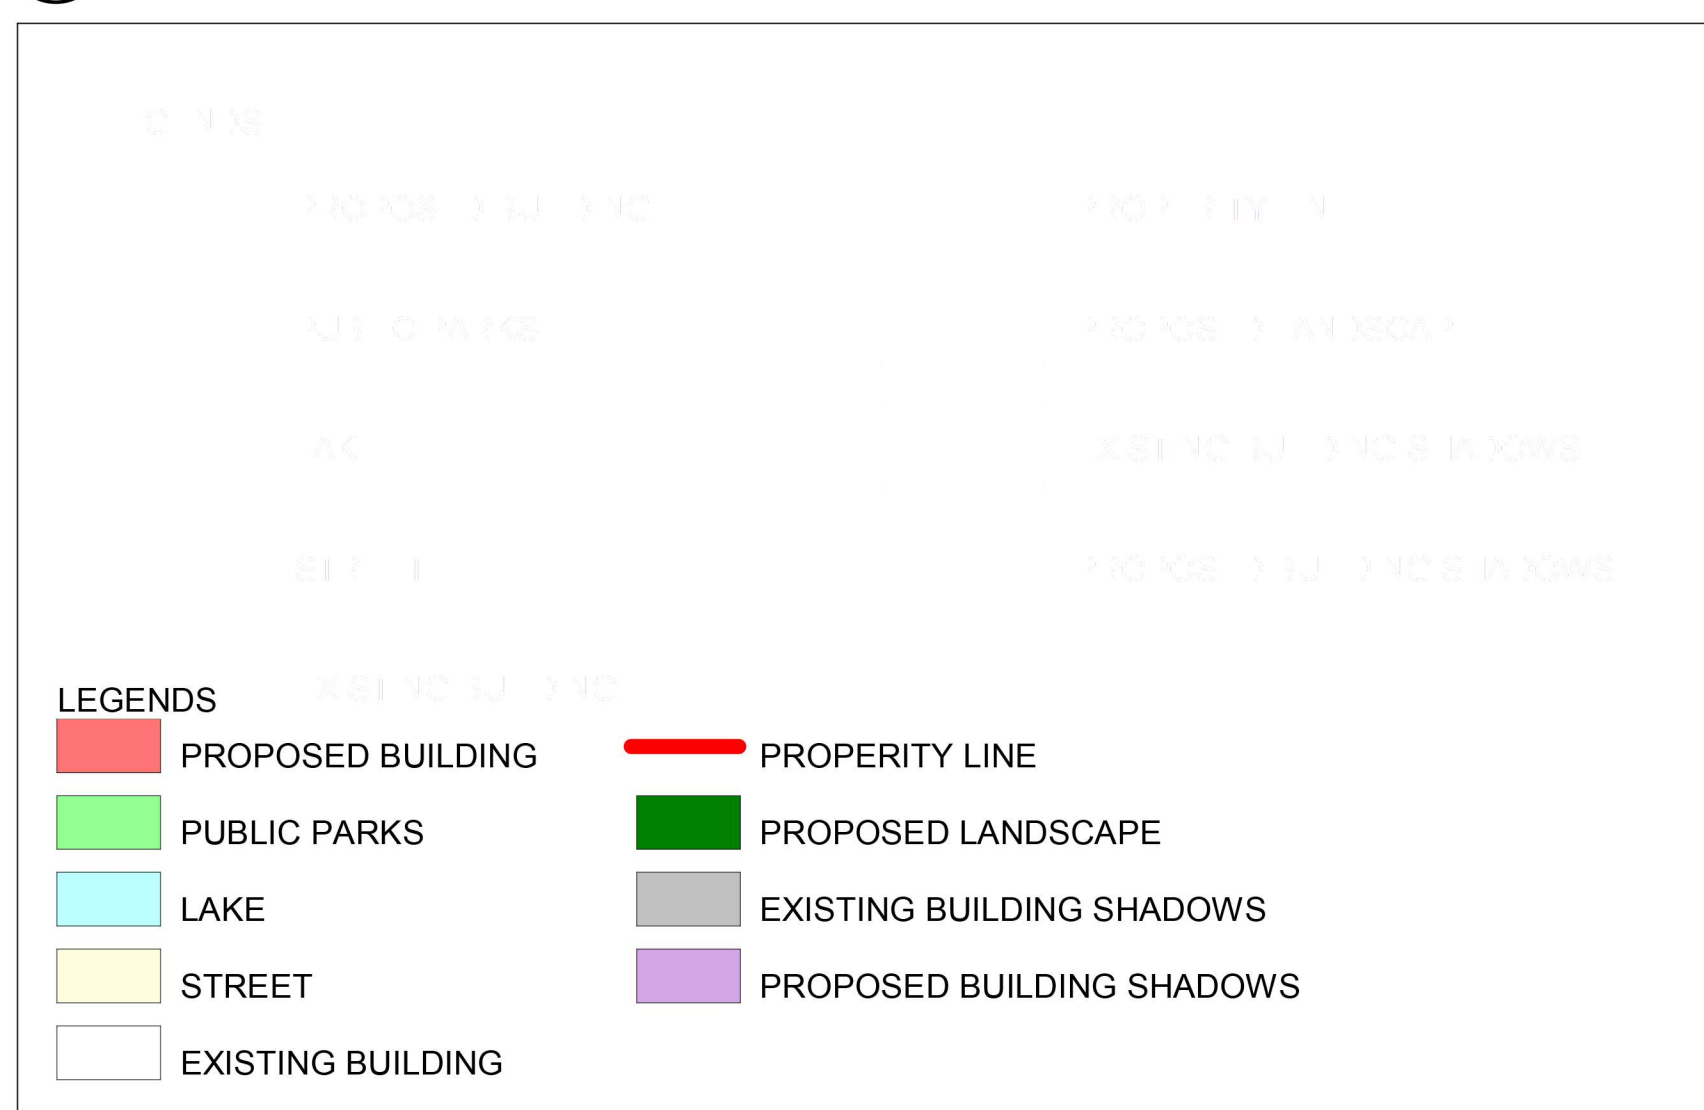

3 DECEMBER 21@11:19  
A300g 1:3600

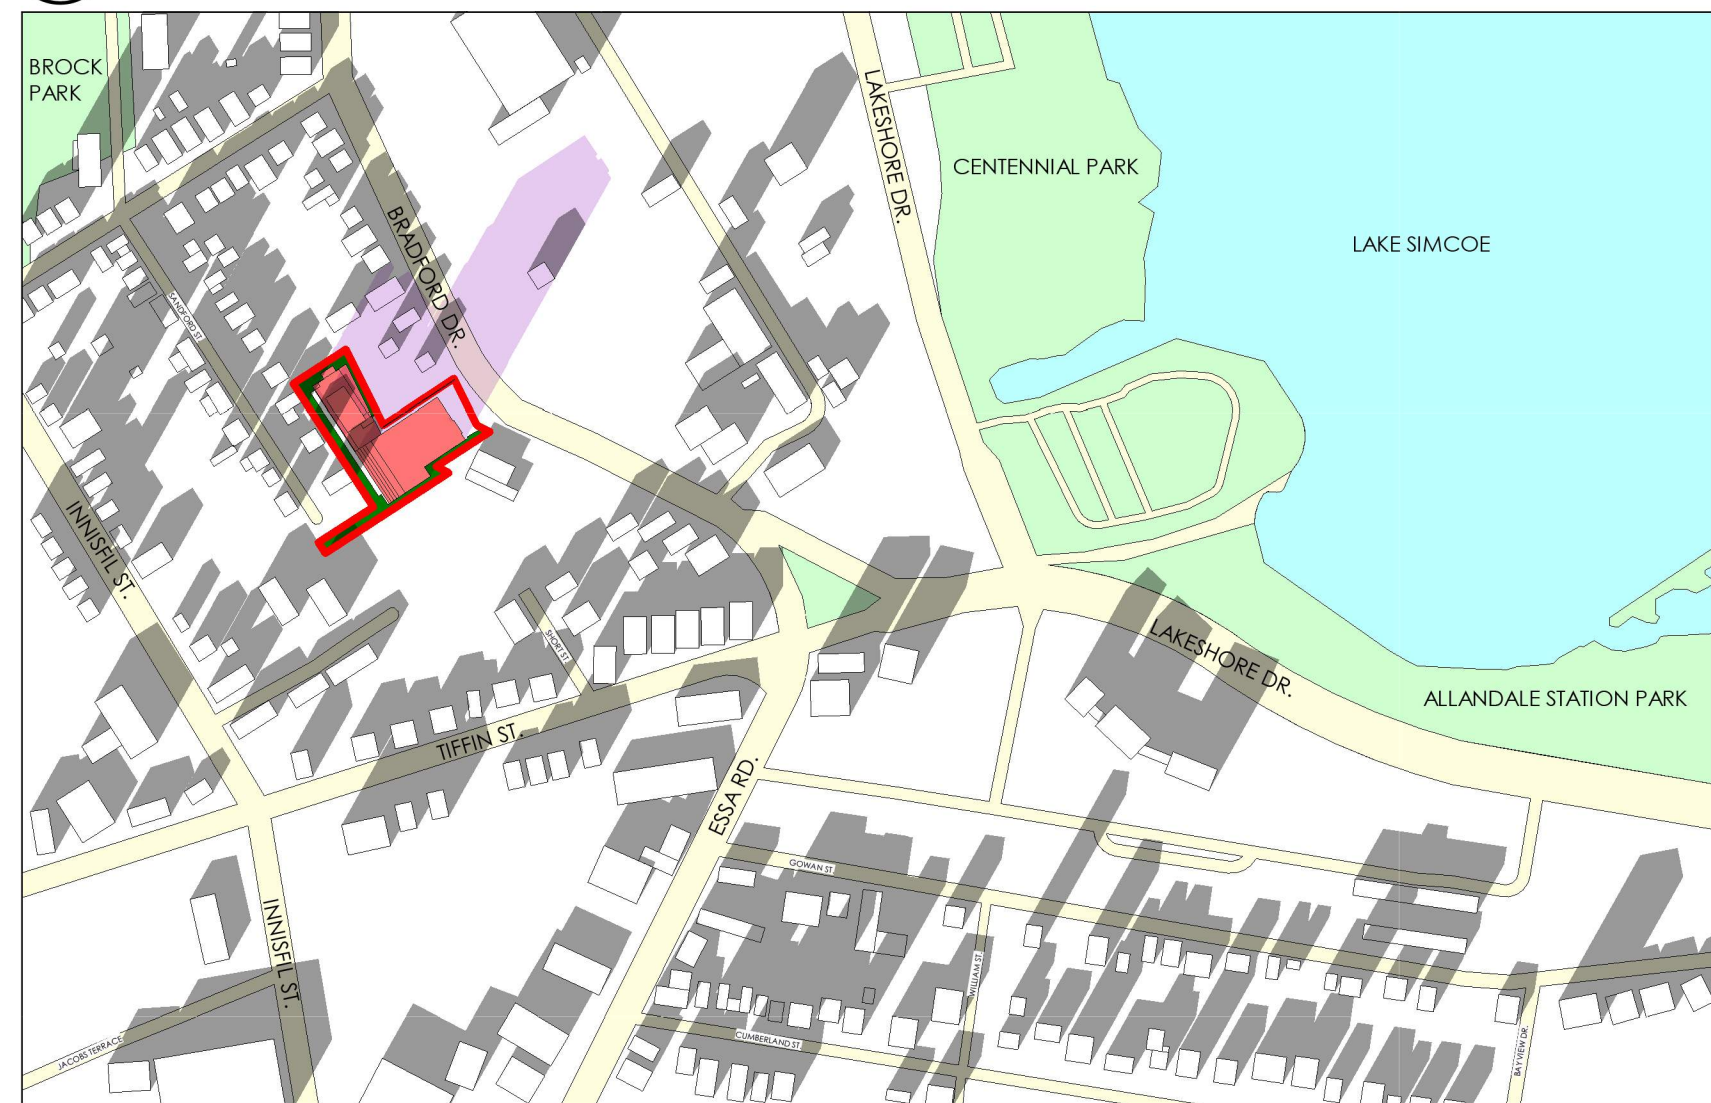

6 DECEMBER 21@14:19  
A300g 1:3600

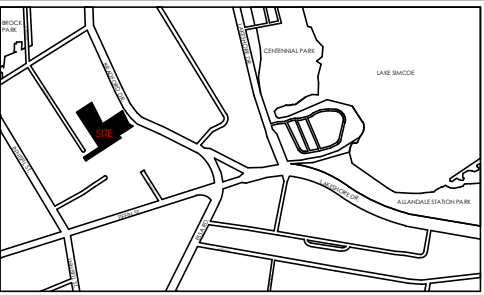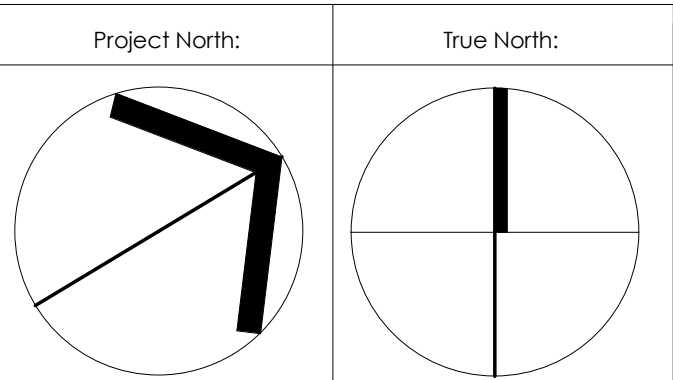

**SPA FILE NO. -**

1	SPA SUBMISSION	Feb 21,2020
REV	DESCRIPTION	REV. DATE

Drawing Issues/Revisions:

**Note:**  
ALL DIMENSIONS AND INFORMATION SHOWN ON THESE DRAWINGS MUST BE CHECKED AND VERIFIED ON SITE AND ANY DISCREPANCIES REPORTED TO THE ARCHITECT PRIOR TO CONSTRUCTION AND FABRICATION OF ITS COMPONENTS. SHOULD EXISTING CONDITIONS OR SERVICES BE FOUND TO VARY FROM THAT INDICATED ON THE DRAWINGS, THE ARCHITECT MUST BE NOTIFIED IMMEDIATELY.

FEATURES OF CONSTRUCTION NOT FULLY SHOWN ARE ASSUMED TO BE THE SAME CHARACTER AS THOSE NOTED FOR SIMILAR CONDITIONS.

UNLESS SPECIFICALLY NOTED OTHERWISE ON THE DRAWINGS, NO PROVISION HAS BEEN MADE IN THE DESIGN FOR CONDITIONS OCCURRING DURING CONSTRUCTION. IT SHALL BE THE RESPONSIBILITY OF THE CONTRACTOR TO PROVIDE ALL NECESSARY BRACING, SHORINGS, SHEET PILING OR OTHER TEMPORARY SUPPORTS, TO SAFEGUARD ALL EXISTING OR ADJACENT STRUCTURES AFFECTED BY THIS WORK.

ALL DRAWINGS AND RELATED DOCUMENTS SHALL REMAIN THE PROPERTY  
AND COPYRIGHT OF MATAJ ARCHITECTS INC.  
USE LATEST REVISED DRAWINGS. DO NOT SCALE DRAWINGS.

Architect's Stamp



**MATAJ ARCHITECTS INC.**  
96 Forsythe Street  
Oakville Ontario  
L6K 3J8  
T.905.281.4444

Project:

**220 BRADFORD ST  
BARRIE**

220 Bradford St Barrie, ON L4N 3B6

Sheet Title:

# SHADOW STUDY

## DECEMBER 21

Design By: AM	Drawn By: XY	Approved By: EM
------------------	-----------------	--------------------

Scale: As indicated	Date: Feb 21, 2020	Project No.: 18-026
------------------------	-----------------------	------------------------

Drawing No:

**SP-8**

Of:

Drawing Series: