


Date Plotted: February 7, 2020 Filename: \\ba\p03\cad\7484-03\BA\signage & Pavement Markings-37 Johnson-SN-01-748403.dwg

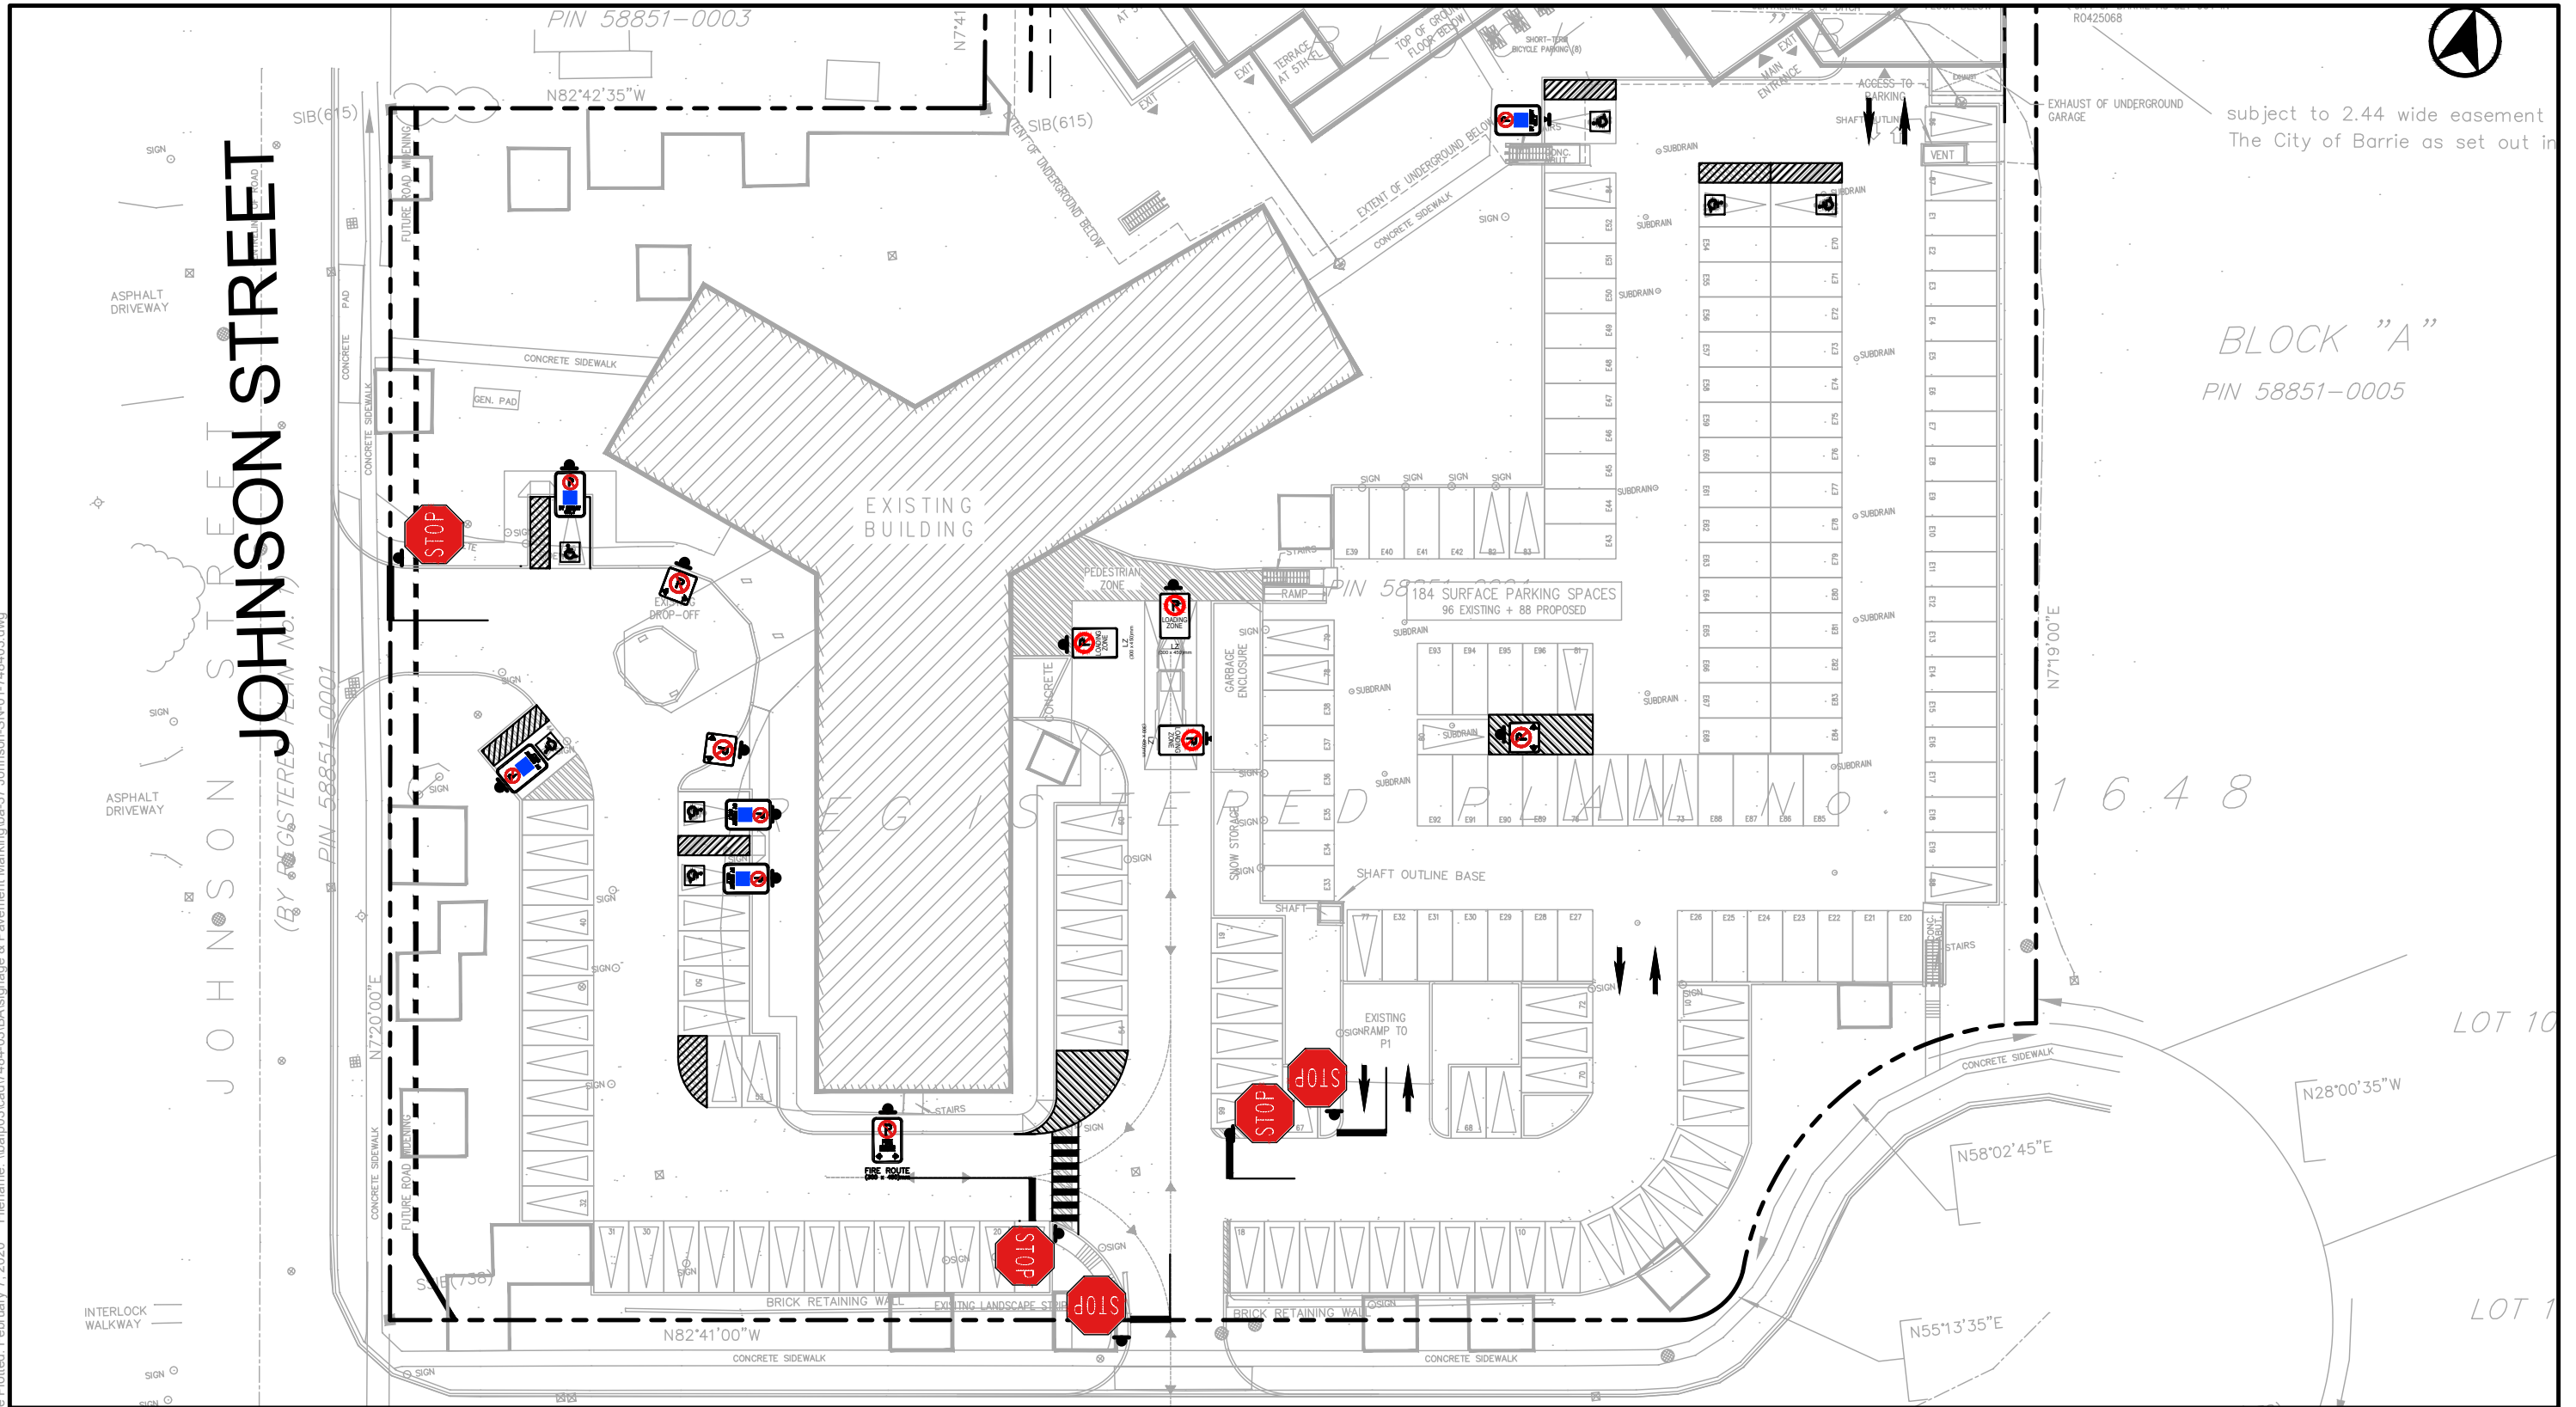

SIGNAGE & PAVEMENT MARKING LEGEND

Project: 37 Johnson St
Project No. 7484-03
Date: February 7, 2020
Revised: --



Drawing No.

SN-1

Date Plotted: February 7, 2020 Filename: \\bafp03\cad\7484-03\BA\signage & Pavement Markings\37 Johnson-SN-01-748403.dwg



SIGNAGE & PAVEMENT MARKING LEGEND

PROPOSED GROUND FLOOR GARAGE

Project: 37 Johnson St
Project No. 7484-03
Date: February 7, 2020
Revised: --

Scale
1:500
0 5 10 15 20m

Drawing No.

SN-2

Date Plotted: February 7, 2020 Filename: \\bafp03\cad\7484-03\BA\signage & Pavement Markings\ba-37 Johnson-SN-01-748403.dwg



PAVEMENT MARKING LEGEND

(NOTE-ALL MARKINGS MUST CONFORM TO THE
ONTARIO TRAFFIC MANUAL (OTM) BOOK 11

-  10cm YELLOW SOLID
-  THROUGH ARROW (3m)
-  ALL STOP BARS TO BE 60cm WHITE SOLID
- 

INTERNATIONAL SYMBOL OF
ACCESS (1.5m x 1.5m)
- BORDER AND SYMBOL TRAFFIC WHITE
- BORDER TO BE 10cm WIDE
- BLUE BACKGROUND
- 

ZONE PAINTING
- 10cm SOLID TRAFFIC YELLOW
- 45° ANGLE
- 60cm O/C

NOTES:

1. ALL SIGNS ARE SHOWN IN APPROXIMATE LOCATIONS AND TO BE DETERMINED ON SITE. SIGNS MUST BE VISIBLE TO DRIVER NOT OBSTRUCTED BY LANDSCAPE.
2. ALL SIGN POST LOCATIONS MUST BE PLACED SUCH THAT THE SIGN FACE OR EDGE OF SIGN WILL NOT PROJECT BEYOND THE CURB LINE.
3. TRAFFIC CONTROL SIGNS ARE TO BE MOUNTED SO THAT THE BOTTOM OF THE SIGNS ARE 2.1 METRES ABOVE CURB OR GRADE EXCEPT WHERE RESTRICTED BY OVERHEAD STRUCTURES/UTILITIES IN WHICH CASE THE DISTANCE BETWEEN BOTTOM OF SIGN AND FLOOR SHALL BE MAXIMIZED. TO BE ADDRESSED ON SITE. SIGNS RUNNING PARALLEL AND PERPENDICULAR TO THE CURB FACE, SHOULD BE PLACED SUCH THAT THE OUTER EDGE OF THE SIGN WILL NOT PROJECT BEYOND THE CURB INTO THE TRAFFIC LANE.
4. ALL SIGNS TO BE FITTED WITH A RUBBERIZED COPING AROUND EDGES WHEN OUTER EDGE OF SIGN EXTENDS BEYOND COLUMN EDGE AND / OR WHEN LESS THAN MINIMUM VERTICAL CLEARANCE (2.1 METRES) IS PROVIDED.

SIGN MOUNT LEGEND

ALL SIGNS ARE SHOWN IN APPROXIMATE LOCATIONS
AND TO BE DETERMINED ON SITE. SIGNS MUST BE
VISIBLE TO DRIVER AND NOT OBSTRUCTED BY
LANDSCAPE.

-  PROPOSED POST
-  PROPOSED WALL/COLUMN
MOUNT SIGN
-  CONVEX MIRROR

SIGNAGE LEGEND:

- 

FIRE ROUTE
(300 x 450)mm
- 

LZ
(300 x 450)mm
- 

Rb-51
(300 x 300)mm
- 

Rb-93
(300 x 450)mm
- 

STOP
Ra-1
(600 x 600)mm



SIGNAGE & PAVEMENT MARKING LEGEND

Project: 37 Johnson St
Project No. 7484-03
Date: February 7, 2020
Revised: --

Scale

Drawing No. **SN-L**