

Landscape Enlargement Plan
Scale 1:150

Legend


- Property Line
- Proposed Deciduous Tree
- Proposed Coniferous Tree
- Prop. Sodded Area Typ.
- Plant Material Reference Key

Proposed Plant Material List

KEY	QNTY	BOTANICAL NAME	COMMON NAME	HT/CAL	SPREAD	ROOT	DROUGHT TOLERANT	NATIVE	REMARKS
DECIDUOUS TREES									
GTS		Gleditsia triacanthos 'Shademaster'	Sunburst Honey-Locust	70 mm		B.&B.	Yes	Yes	Full Form
CONIFEROUS TREES									
PGL		Picea glauca	White Spruce	350 cm		B.&B.	Yes	Yes	Full Form
DECIDUOUS SHRUBS									
SBS		Spirea bumalda 'Snow Mound'	Snow Mound Spirea	50 cm		C.G.	High	Yes	Full Form
PERENNIALS AND GRASSES									
PAL		Pennisetum alopecuroides 'Hameln'	Hameln Dwarf Fountain Grass			2 Gal.	Yes	No	Full Form
STJ		Sedum telephium 'Autumn Joy'	Autumn Joy Sedum			2 Gal.	Yes	No	Full Form



Key Map

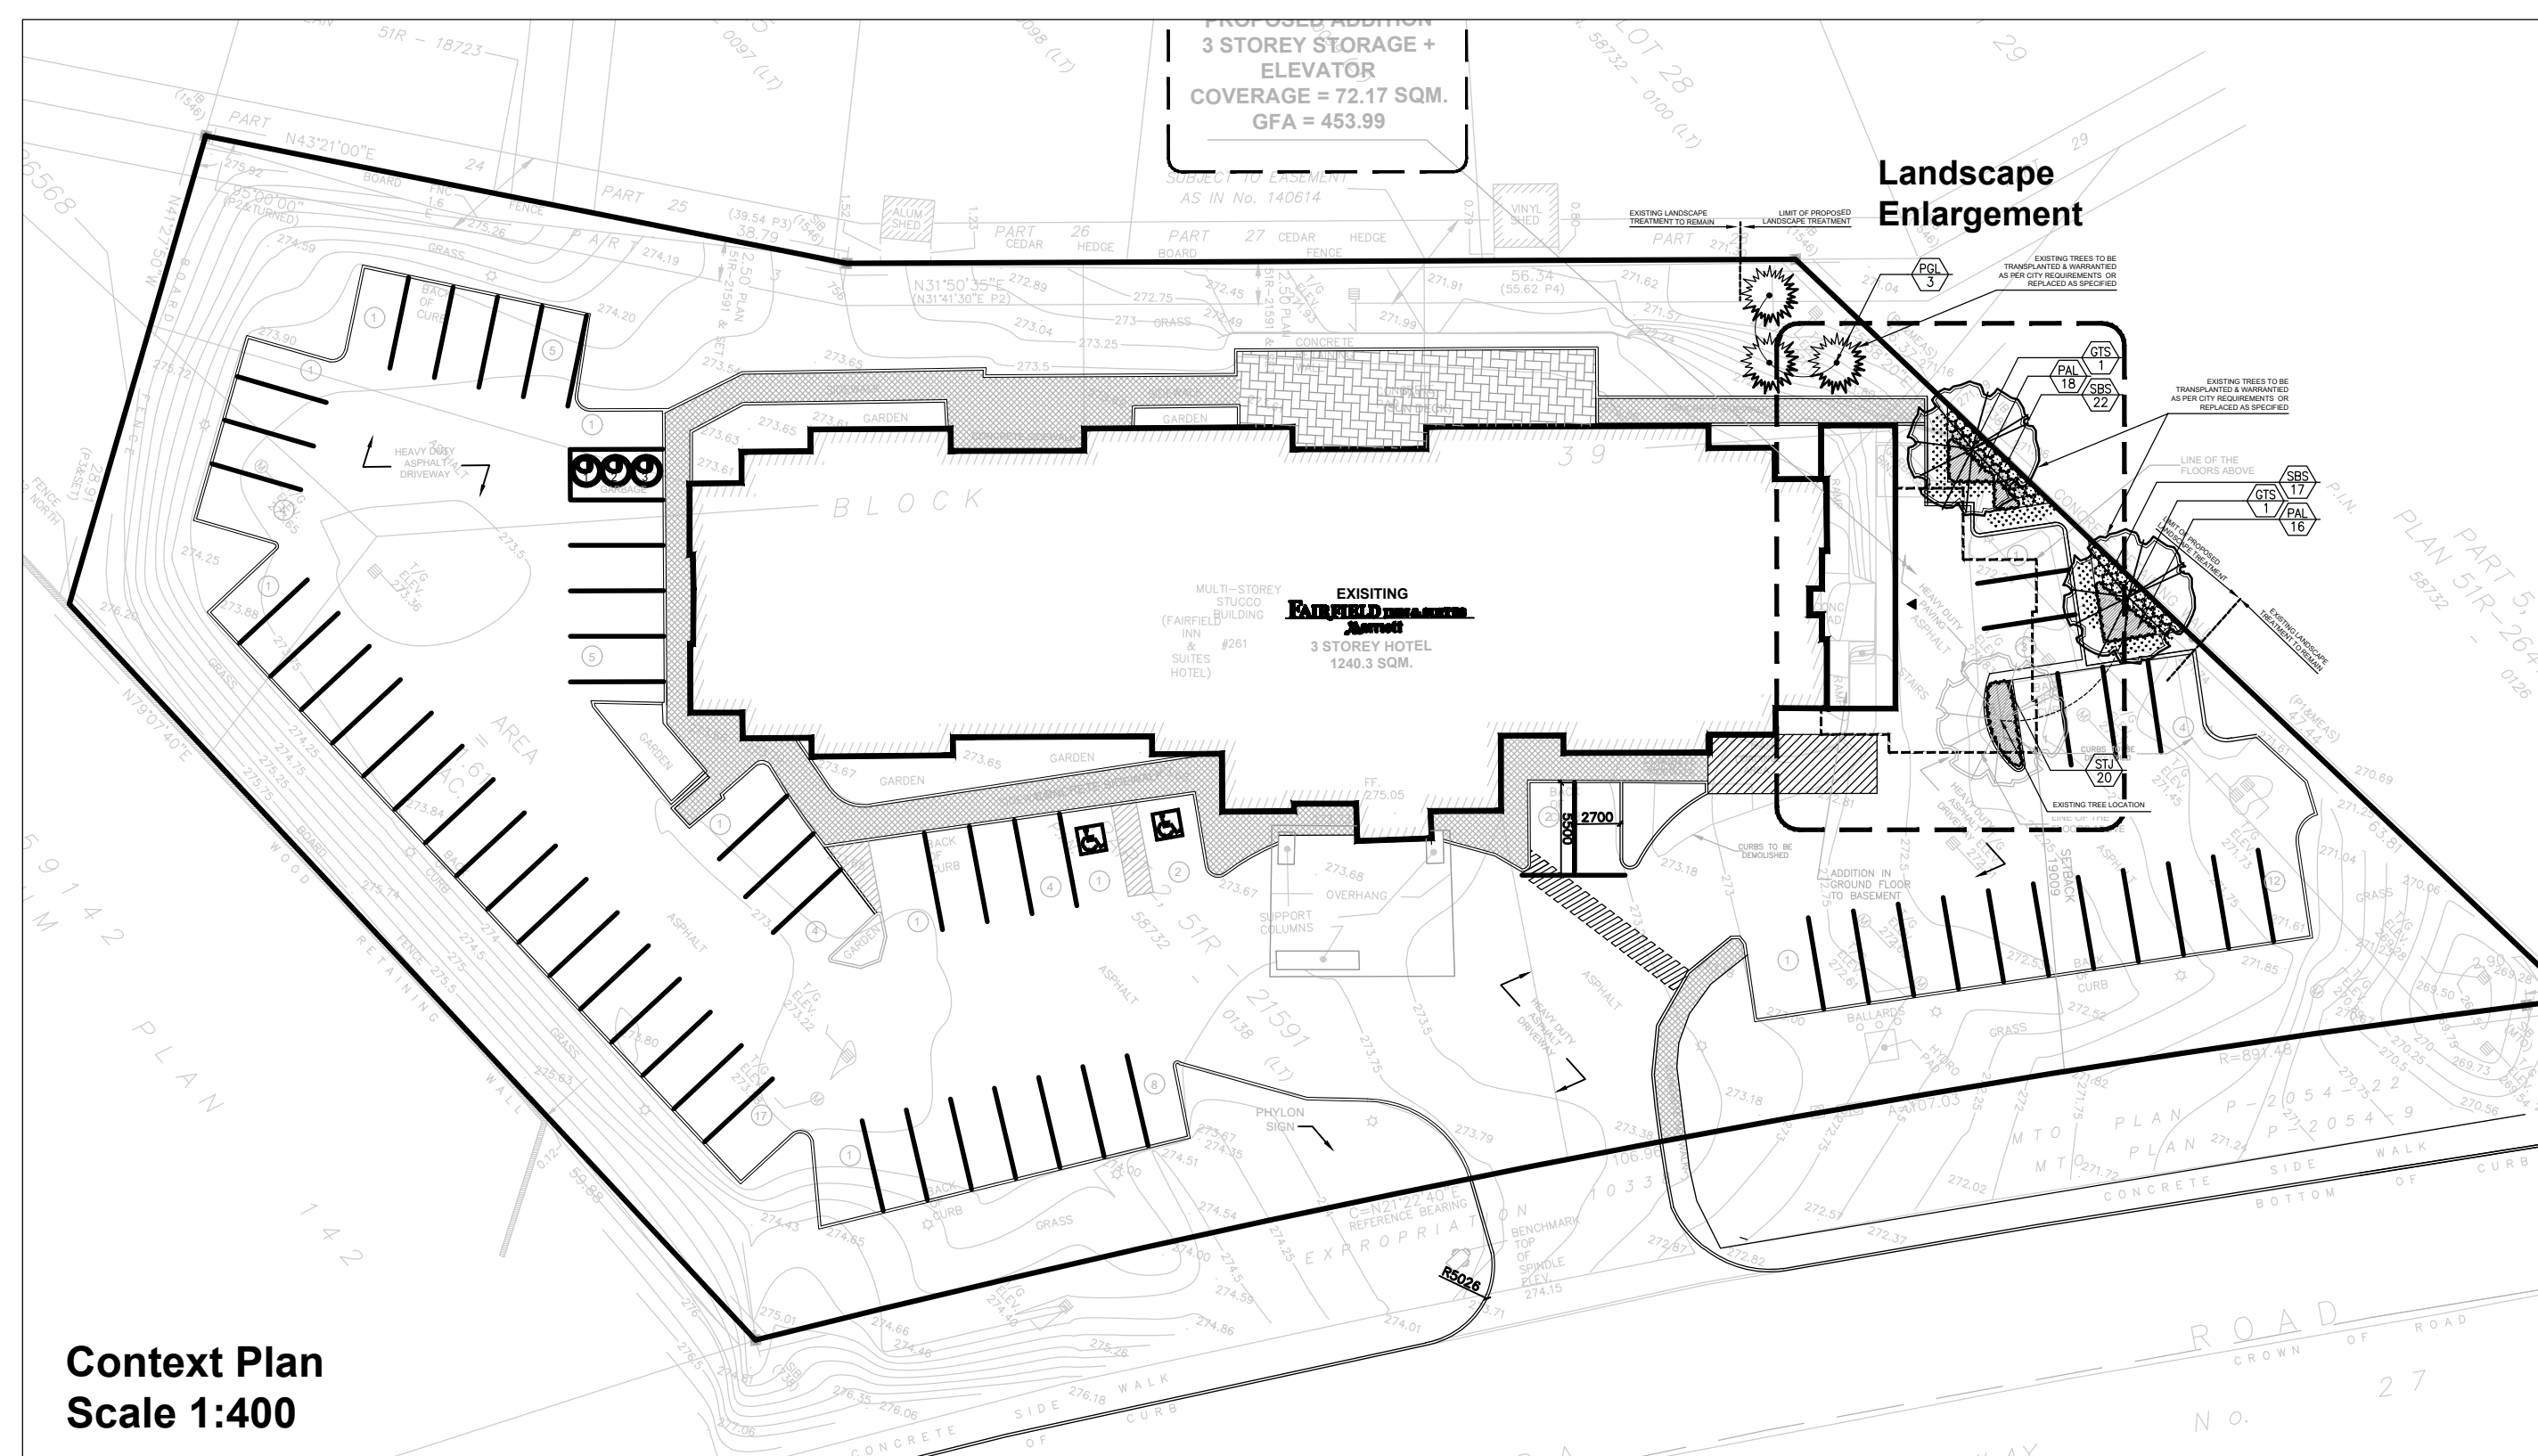


Context Plan
Scale 1:400



MARTON SMITH LANDSCAPE ARCHITECTS

170 The Donway W Suite 206,
Toronto, Ontario, Canada, M3C 2G3
tel. 416.492.9966 | email. info@msla.ca

Architect:

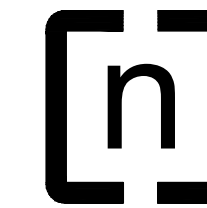

n Architecture Inc

PRINCIPAL: NITIN MALHOTRA, ARCHITECT
9120 Leslie Street, Suite 208,
Richmond Hill, ON, L4B 3J9
T: 416.303.4821 F: 1.866.340.5205
E: info@narchitecture.com
www.narchitecture.com

Client/Owner:

Municipality:


Notes:

01 Issued for Review 08/21/19

No. Revision Date

North:

Stamp:

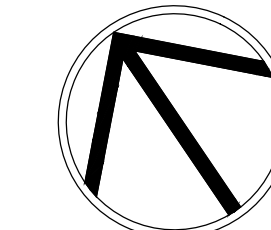

Project:

Proposed Landscape and Site Upgrades
261 Essa Road
Barrie, Ontario

Scale: 1:150 Date: Aug 2019

Drawn By: S.P. Checked By: L.M.

Drawing Title:

Landscape Plan

Project No.

19154

Sheet No.

L1-01

All information contained in these plans shall be checked by the contractor. All discrepancies shall be reported to the Landscape Architect (L.A.) before commencing work with construction. All drawings have copyright and shall remain the property of the Landscape Architect. Copying or any reproduction in part or whole that only be permitted with written consent of L.A. A drawing shall not be used for construction unless sealed & SIGNED.
 NOTE FOR ANY AND ALL GRADING INFORMATION REFER TO SITE GRADING ENGINEERING DRAWINGS. NO SLOPES ARE TO EXCEED 3:1. PROPERTY LINES AND SETBACKS MUST BE CONFIRMED BY CONTRACTOR PRIOR TO CONSTRUCTION. ANY AND ALL RETAINING WALLS MUST BE APPROVED BY STRUCTURAL ENGINEER PRIOR TO CONSTRUCTION. ANY AND ALL RETAINING WALLS MUST BE APPROVED BY STRUCTURAL ENGINEER PRIOR TO CONSTRUCTION. • DO NOT SCALE DRAWINGS • PRELIMINARY NOT FOR CONSTRUCTION UNTIL COUNTERSIGNED BY L.A. ARCHITECT • SIGNED _____ DATE _____