
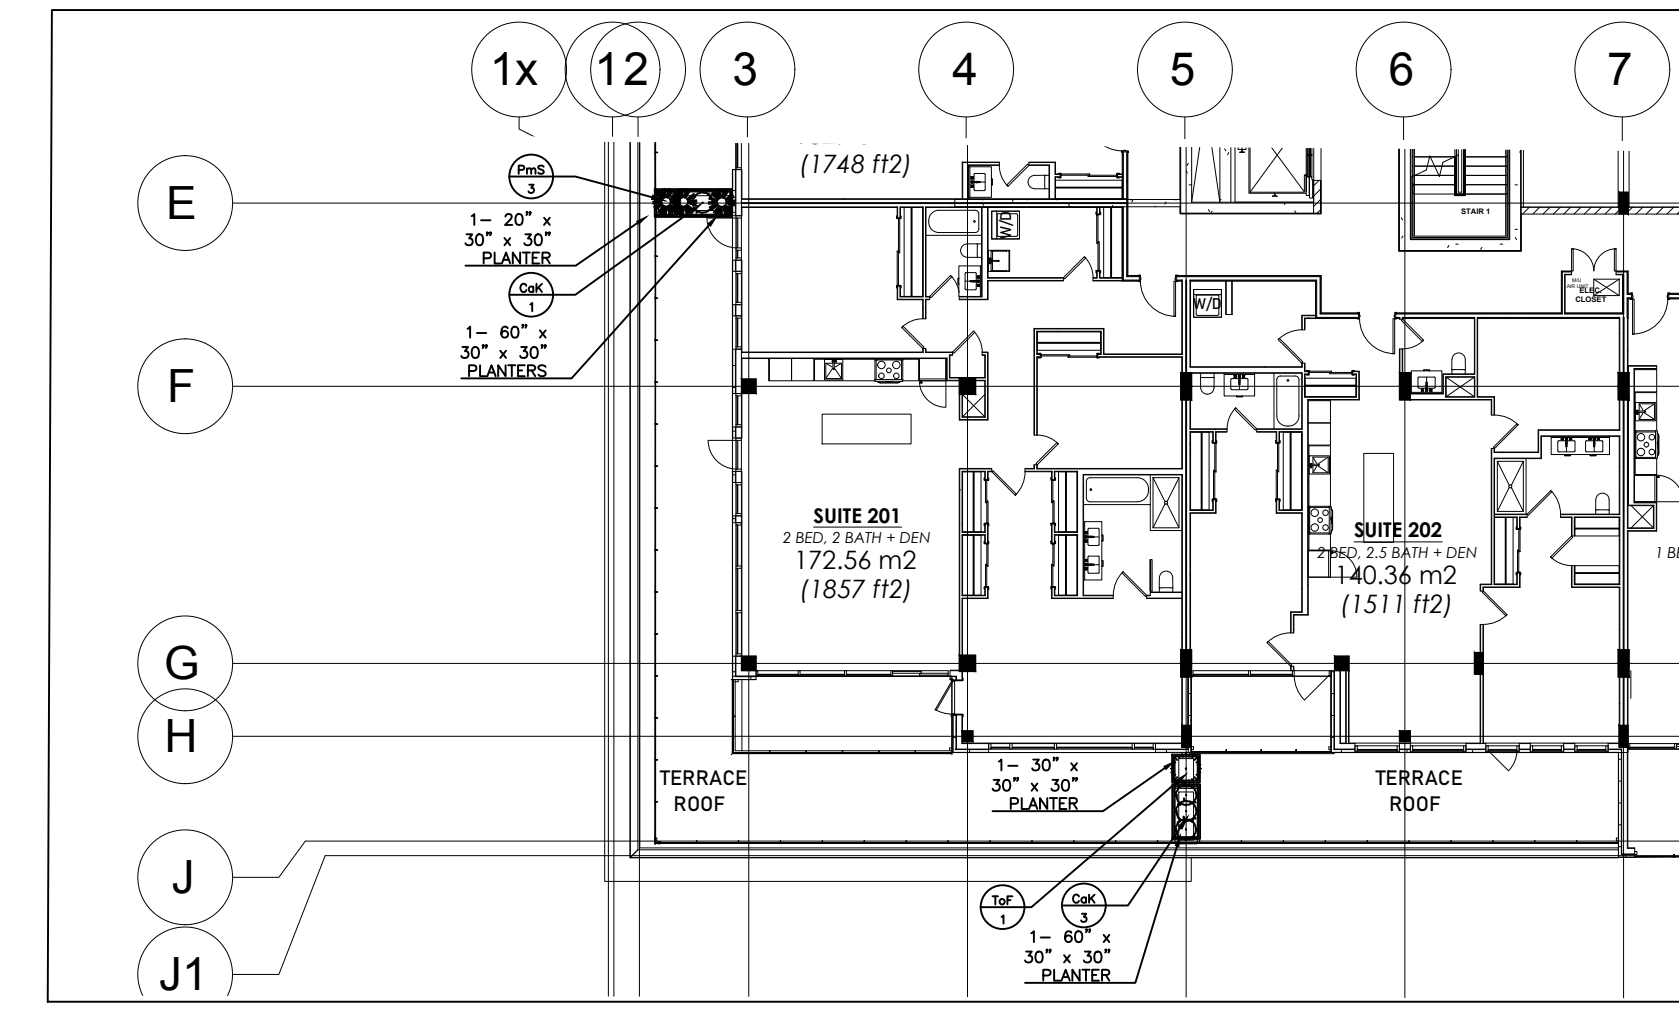


PLANT LIST ROOF GARDENS



CODE	QTY	BOTANICAL NAME	COMMON NAME	SIZE	ROOTBALL SPACING
2ND FLOOR					
CONIFEROUS SHRUBS					
Pm5	3	Pinus mugo 'Slowmound'	SLOWMOUND MUGO PINE	50cm	POT
ToF	1	Thuja occidentalis 'Fastigiata'	PYRAMIDAL CEDAR	150cm	POT CENTRE
ORNAMENTAL GRASSES					
CaK	4	Calamagrostis x acutiflora 'Karl Foerster'	FEATHER REED GRASS	2 GAL	POT
4TH FLOOR					
CONIFEROUS SHRUBS					
JhW	8	Juniperus horizontalis 'Wiltonii'	BLUE RUG JUNIPER	50cm	POT
Pm5	12	Pinus mugo 'Slowmound'	SLOWMOUND MUGO PINE	50cm	POT
TcN	8	Taxus cuspidata 'Nana'	DWARF JAPANESE YEW	50cm	POT
TmW	18	Taxus x media 'Wardii'	WARD'S YEW	5cm	POT
ToF	4	Thuja occidentalis 'Fastigiata'	PYRAMIDAL CEDAR	150cm	POT CENTRE
ORNAMENTAL GRASSES					
CaO	20	Calamagrostis arundinacea 'Overdam'	OVERDAM REED GRASS	2 GAL	POT
CaK	14	Calamagrostis x acutiflora 'Karl Foerster'	FEATHER REED GRASS	2 GAL	POT layer
TOP FLOOR ROOF					
ORNAMENTAL GRASSES					
CaA	9	Calamagrostis x acutiflora 'Avalanche'	AVALANCHE FEATHER REED GRASS	2 GAL	POT
CI	9	Chasmanthium latifolium	SEA OAT GRASS	2 GAL	POT

ROOF GARDEN FIXTURES


QTY	UNIT	ITEM	MODEL	MANUFACTURER
TOP FLOOR				
6	EACH	60" X 30" X 30" PLANTERS	F1-MOD-REC603030	PLANTERS UNLIMITED
4TH FLOOR				
28	EACH	60" X 30" X 30" PLANTERS	F1-MOD-REC603030	PLANTERS UNLIMITED
2ND FLOOR				
1	EACH	20" X 30" X 30"	F1-MOD-REC203030	PLANTERS UNLIMITED
1	EACH	30" X 30" X 30"	F1-MOD-REC303030	PLANTERS UNLIMITED
2	EACH	60" X 30" X 30" PLANTERS	F1-MOD-REC603030	PLANTERS UNLIMITED

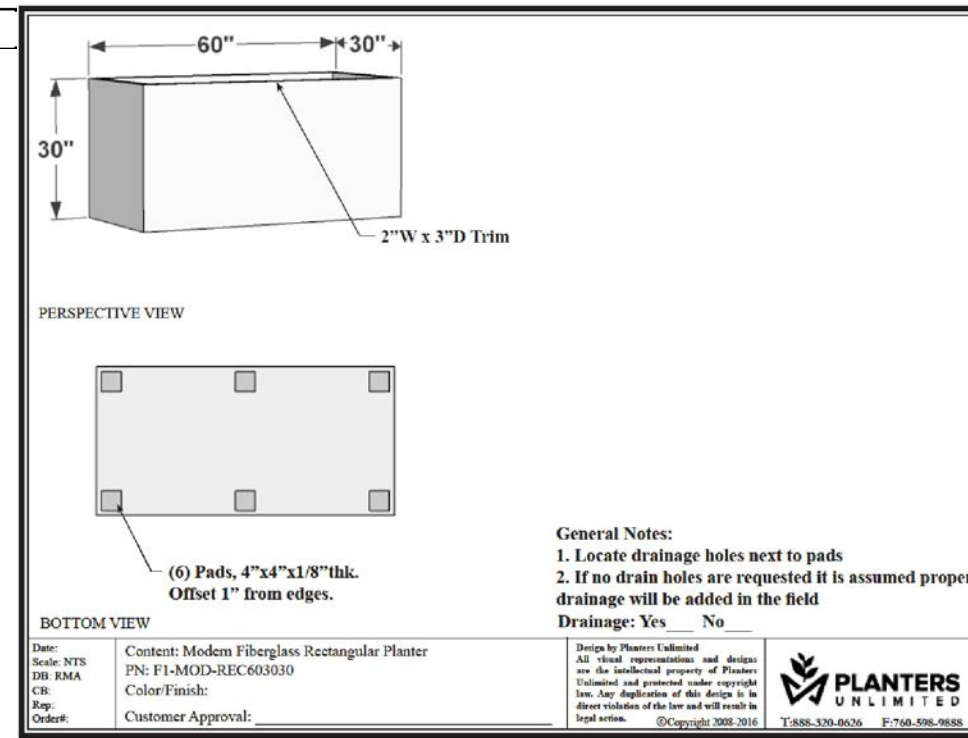

2 ROOF GARDEN 2ND FLOOR
 SCALE: 1:200

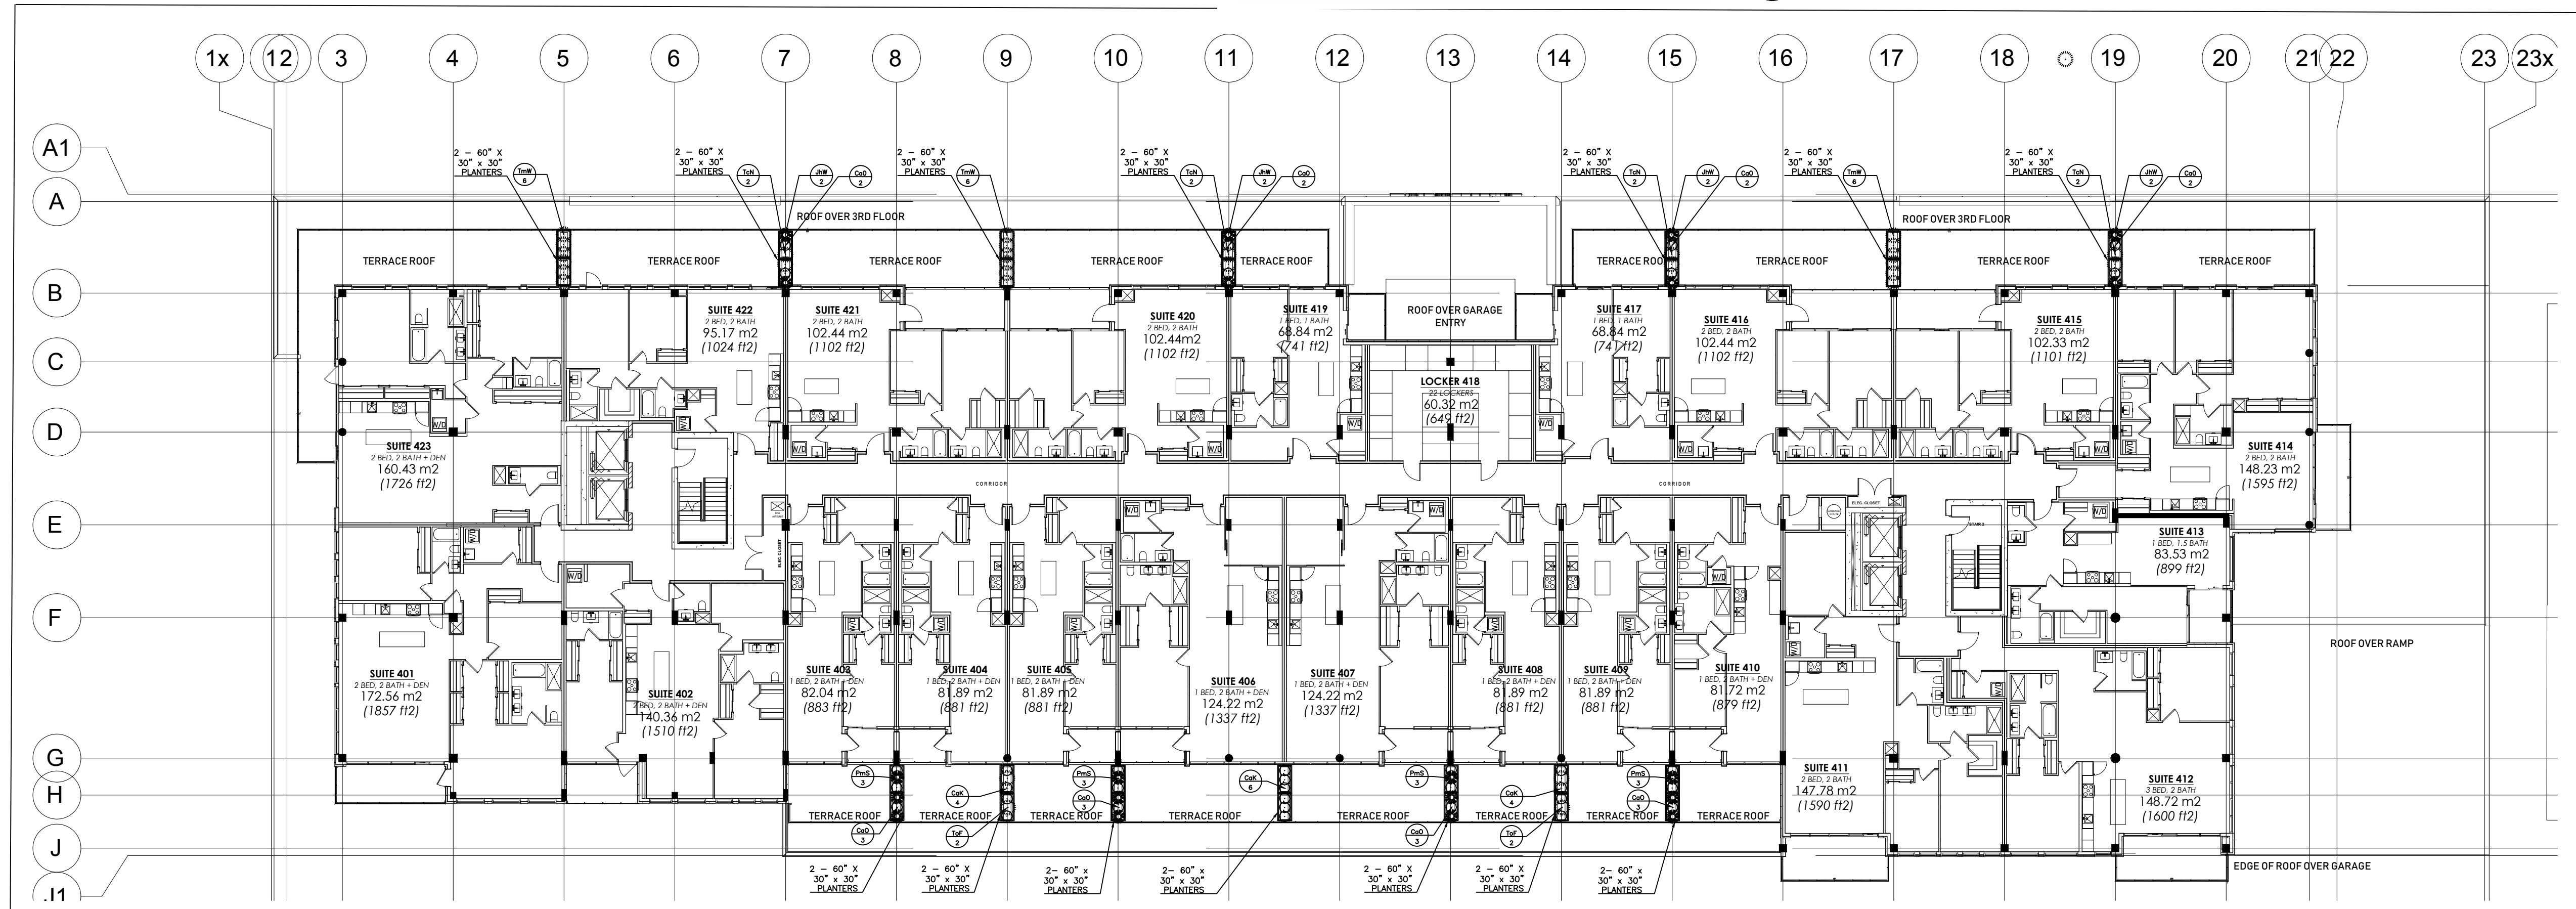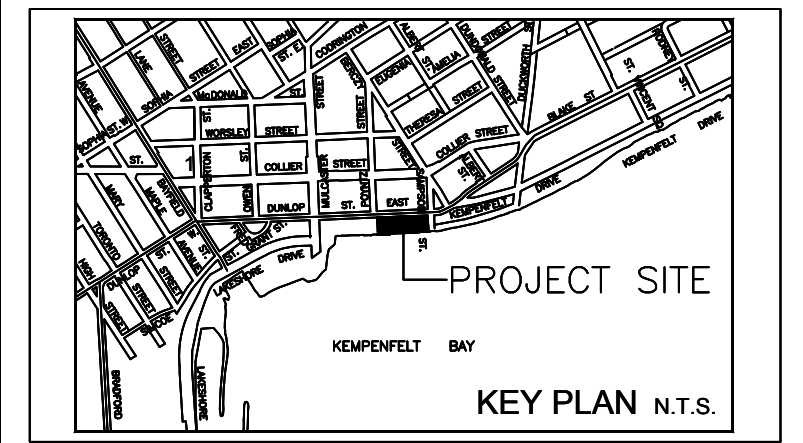

3 ROOF GARDEN 4TH FLOOR
 SCALE: 1:200

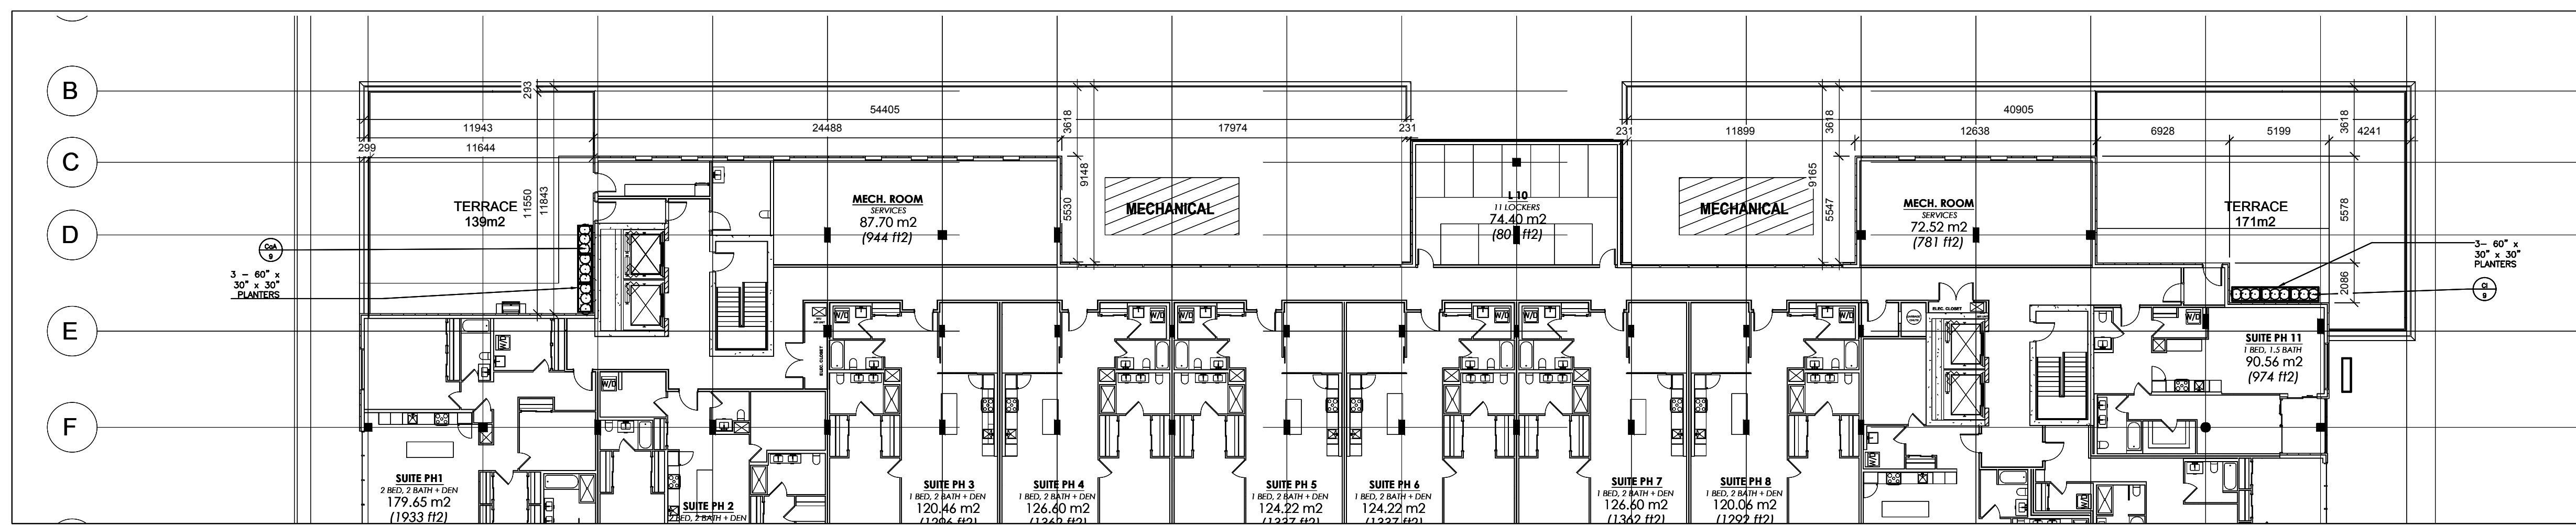

4 ROOF GARDEN ROOFTOP
 SCALE: 1:200

LANDSCAPE LEGEND

- DECIDUOUS TREE
- CONIFEROUS TREE
- DECIDUOUS SHRUBS
- CONIFEROUS SHRUBS
- PERENNIALS
- ORNAMENTAL GRASS

No	Date	Description
6	14 MAY 19	COORDINATE WITH ARCHITECTURALS
5	18 MAR 19	NEW ROOF GARDEN BASE PLANS
4	03 JAN 19	REVISED BASED ON NEW BASE PLANS
3	30 OCT 18	REVISED BASED ON NEW BASE PLANS
2	22 JUL 18	UPDATED BASE PLANS
1	06 JUN 18	RESPOND TO CITY COMMENTS

Revisions:

CATHERINE H. KIRK
 Landscape Architect
 1379 Concession 10, Formosa, Ont. N0G 1W0
 TEL: (519) 623-9324

AALTO
 DEVELOPMENT INC.

WATERFRONT CONDO

185 DUNLOP STREET
 BARRIE, ONTARIO

**ROOF GARDEN
 LANDSCAPE PLAN**

Scale: AS NOTED

Date: 24 NOVEMBER 2017

Project No.: 201722

Drawing Number:
L202