

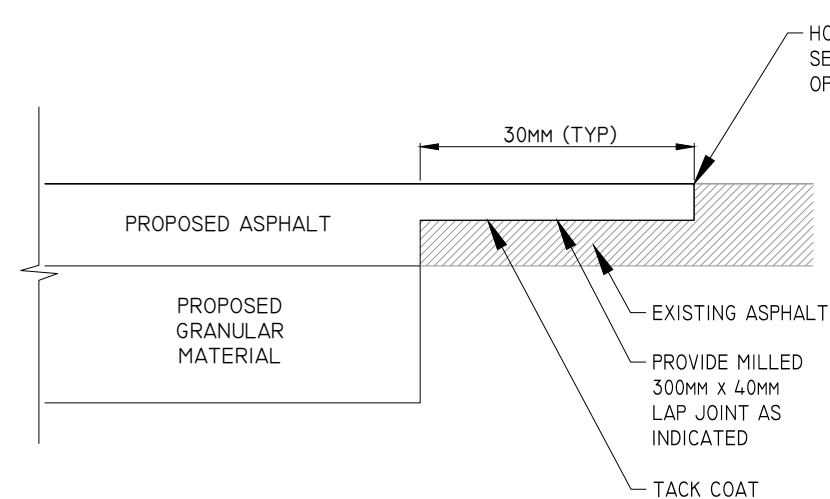
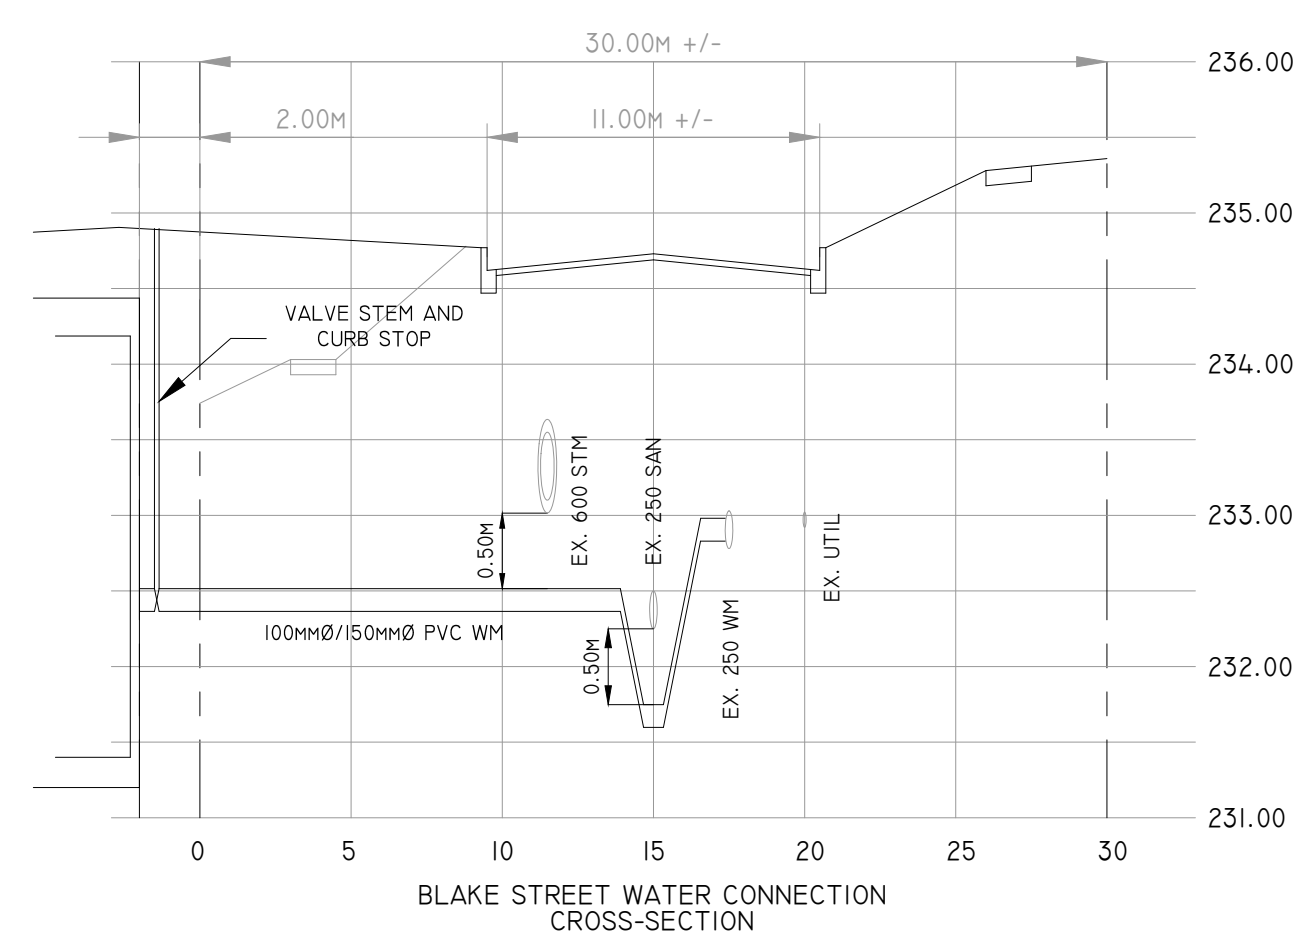
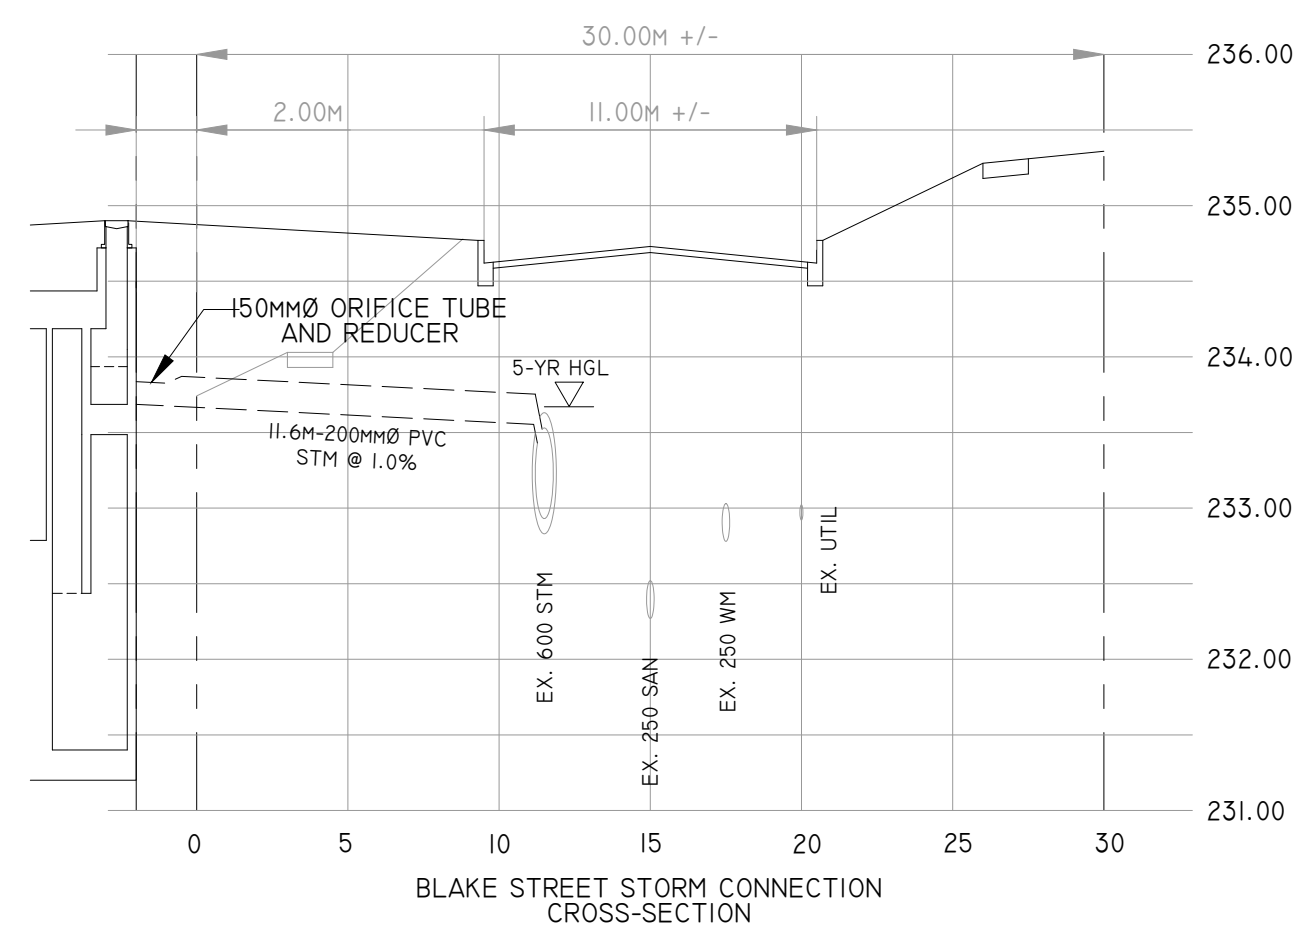
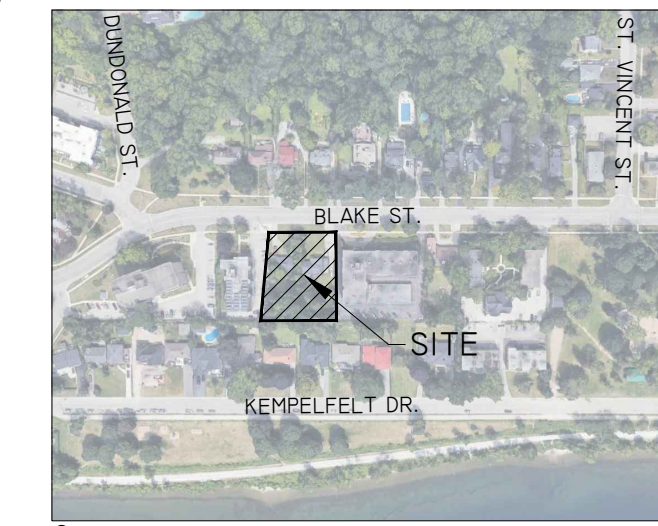
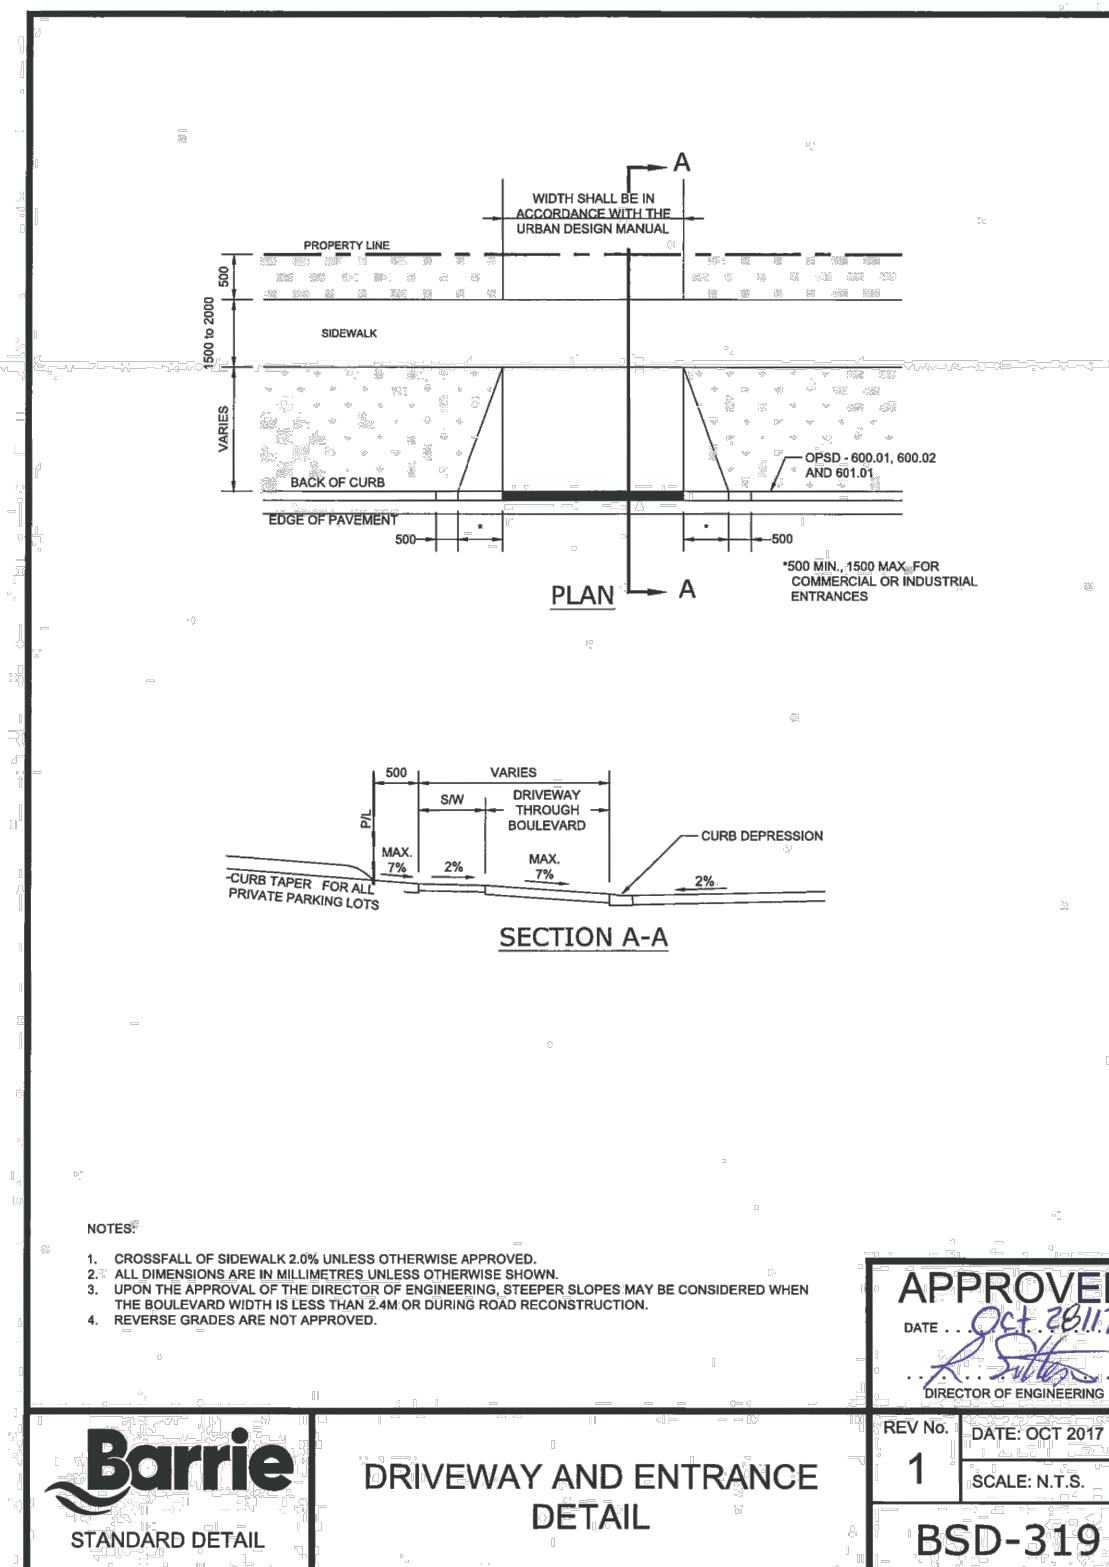
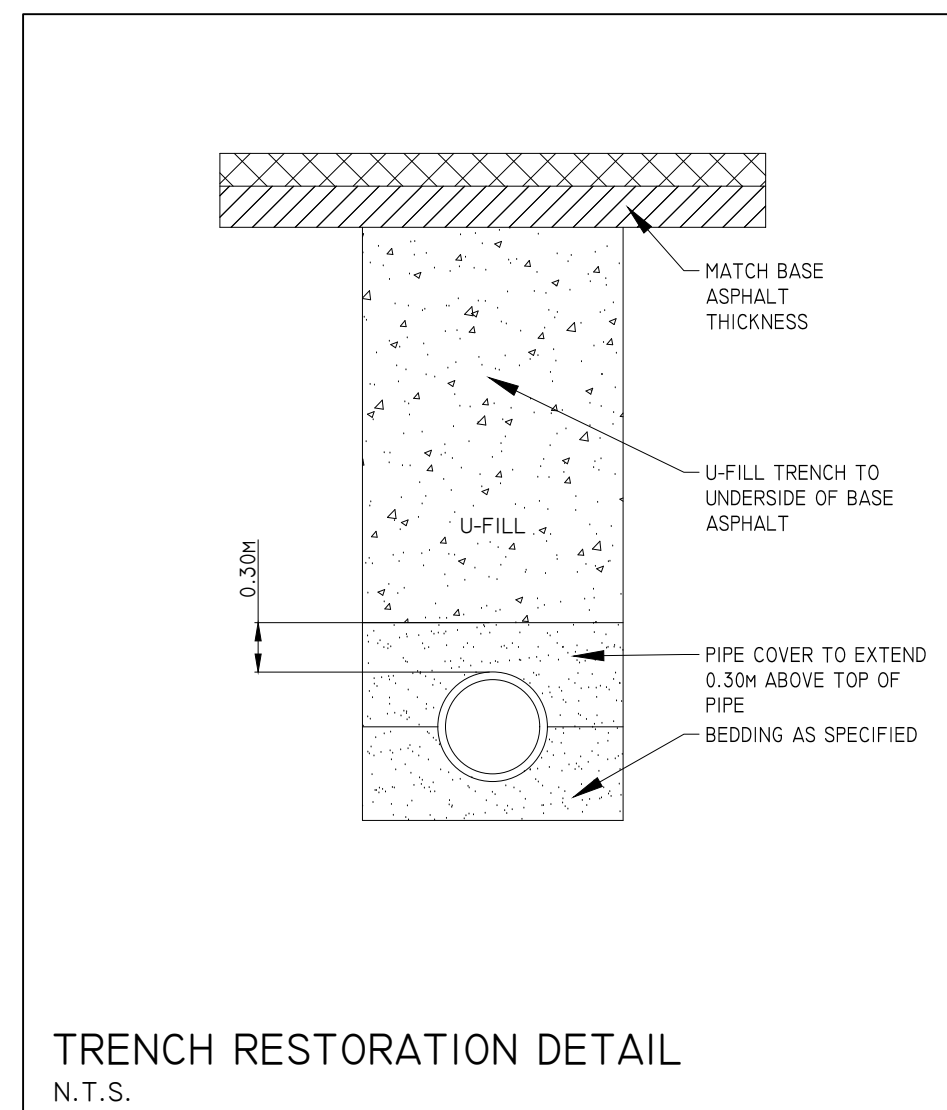
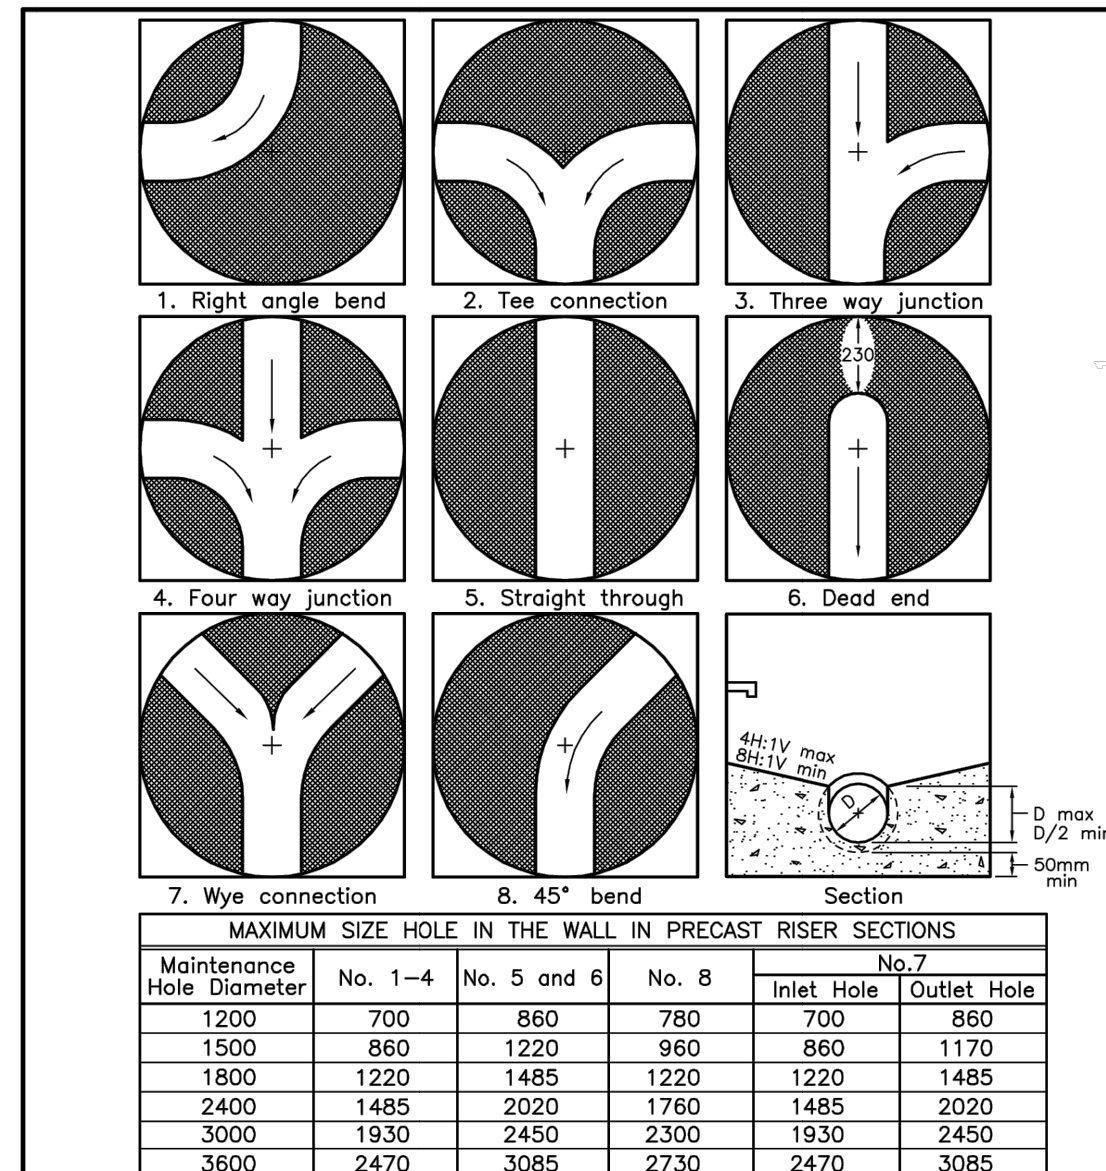
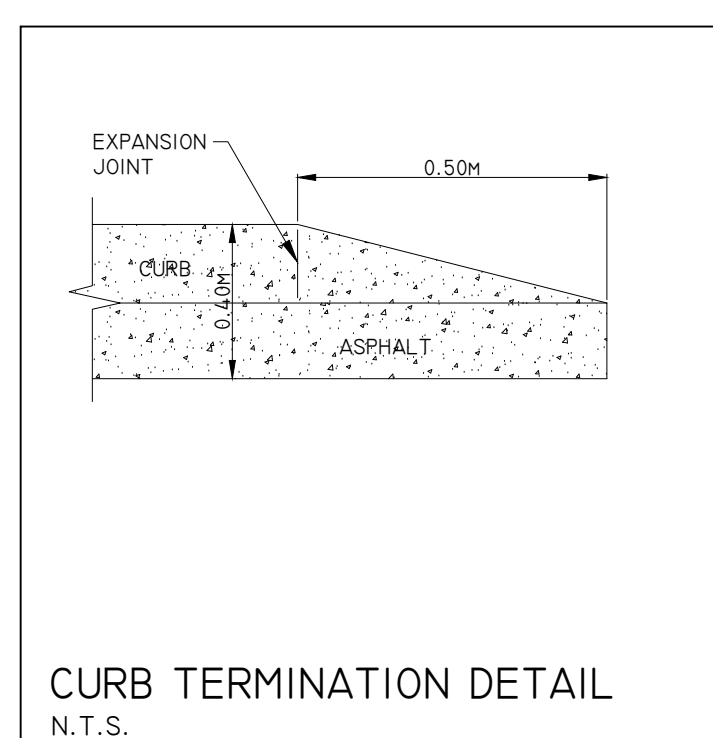
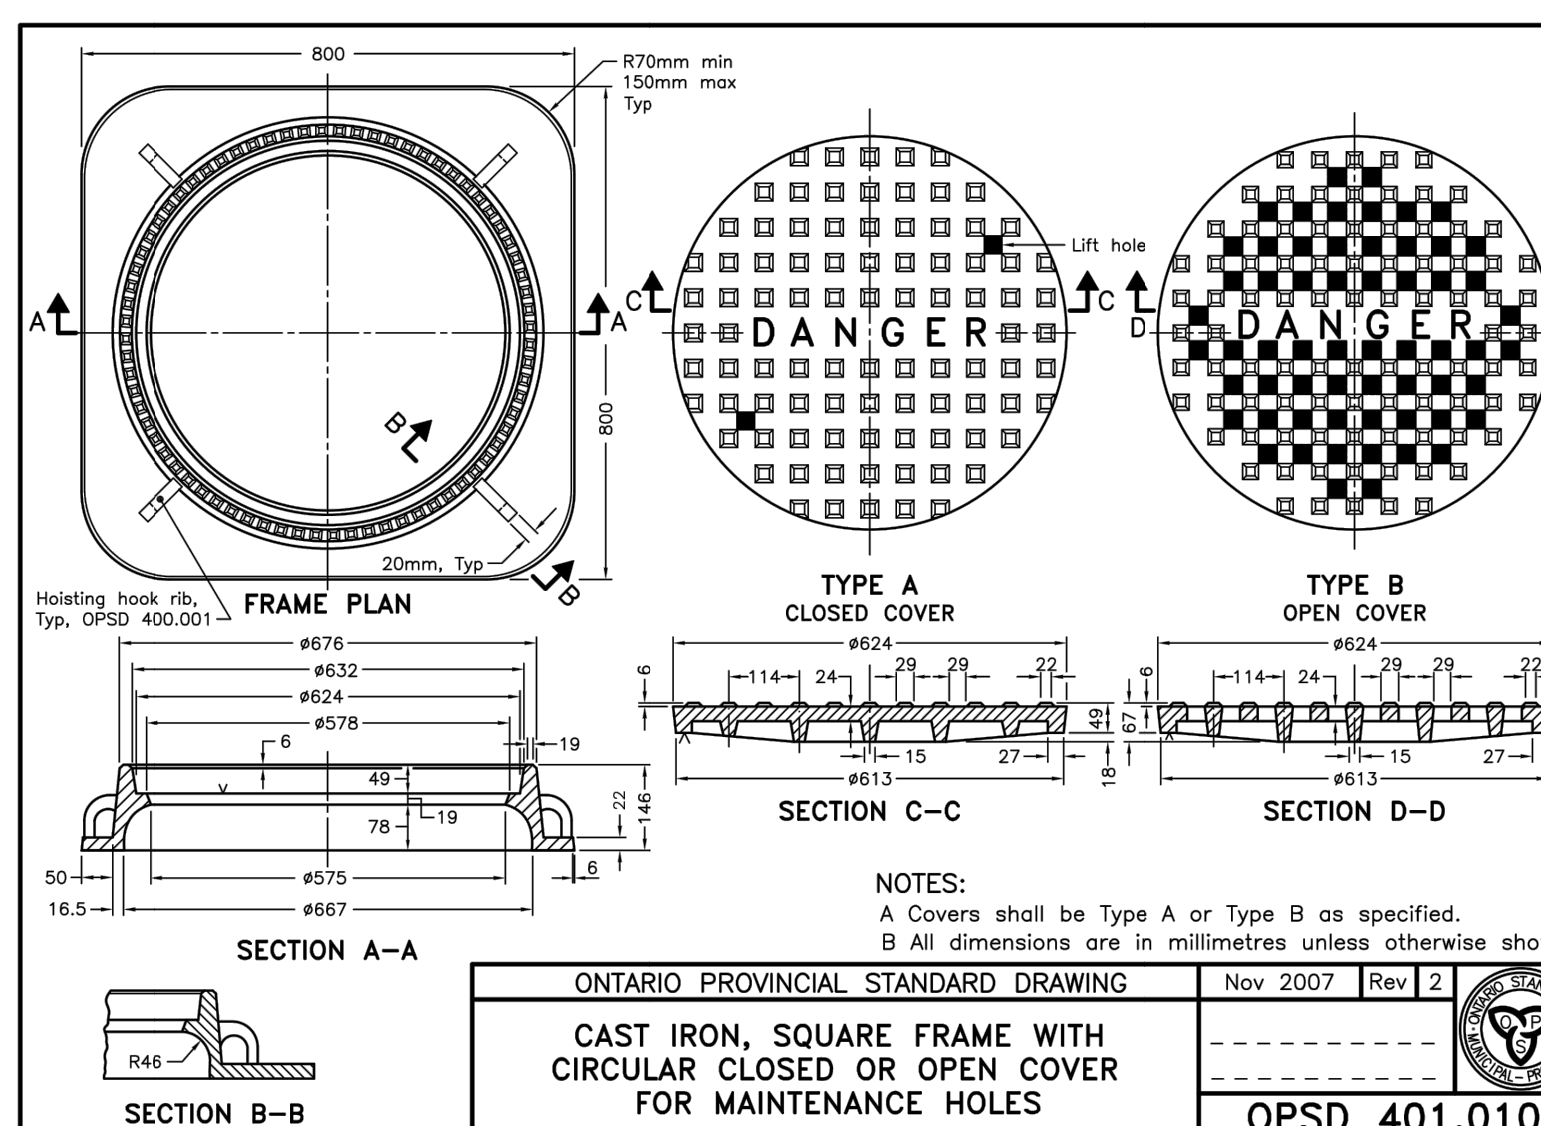


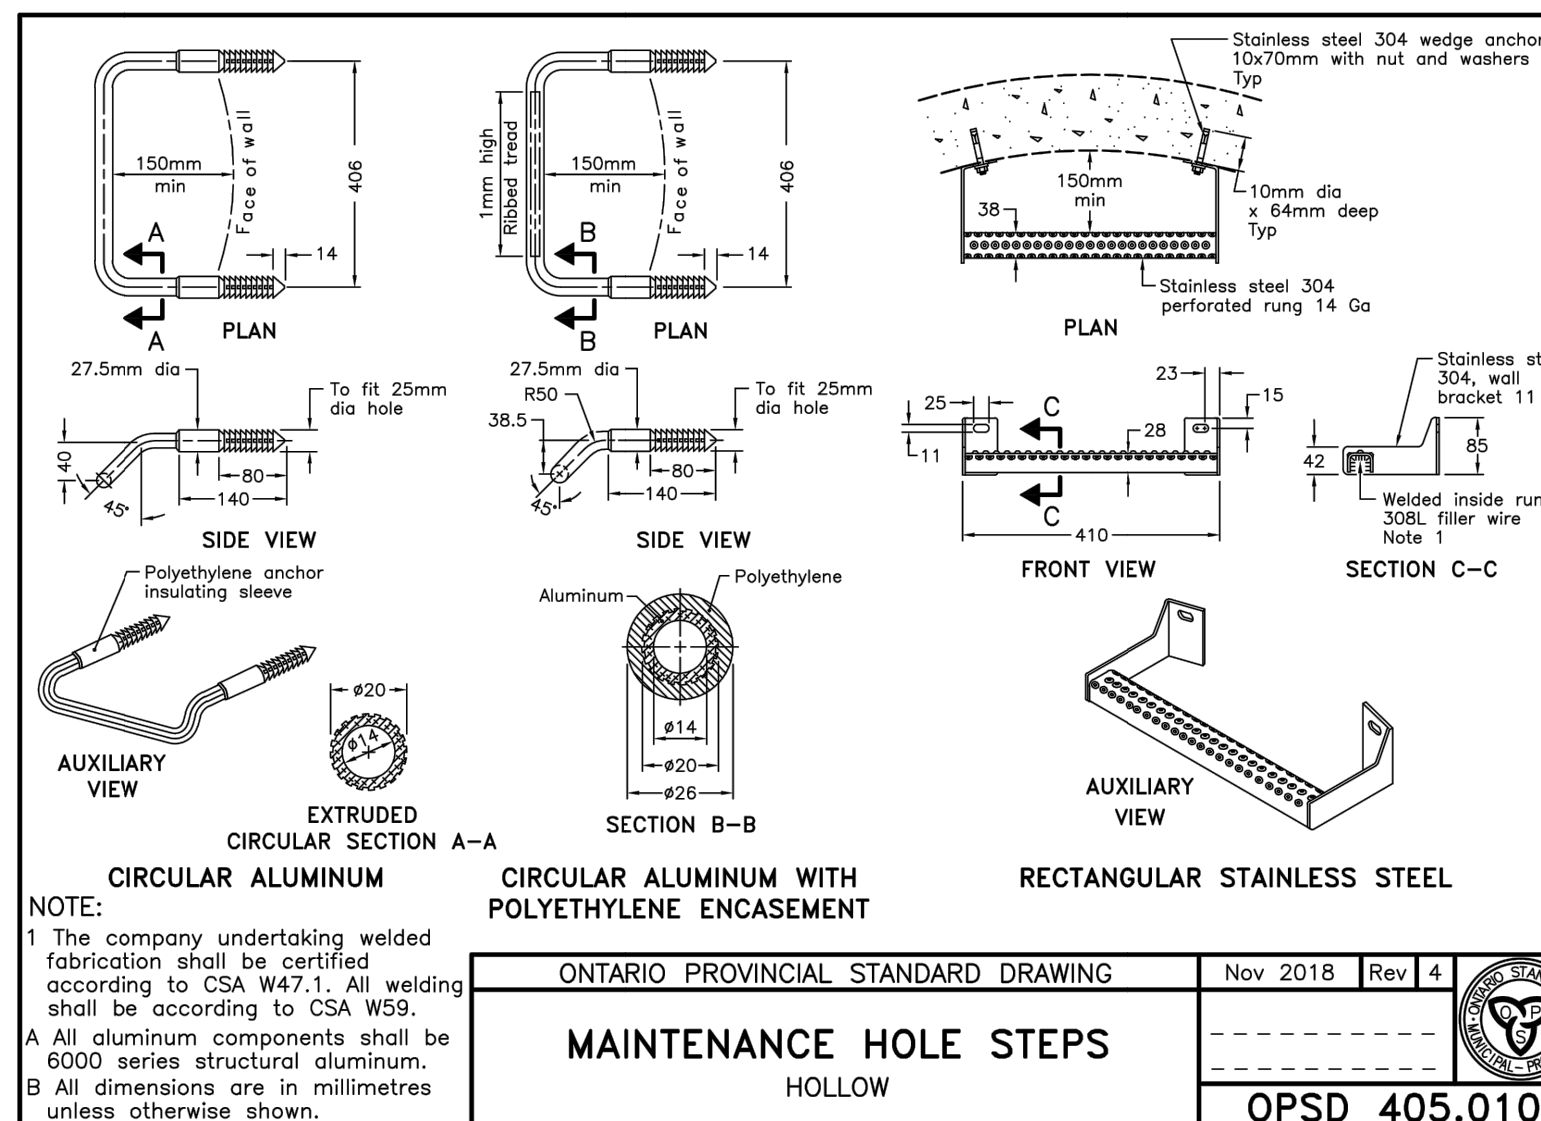

ASPHALT LAP JOINT DETAIL
N.T.S.

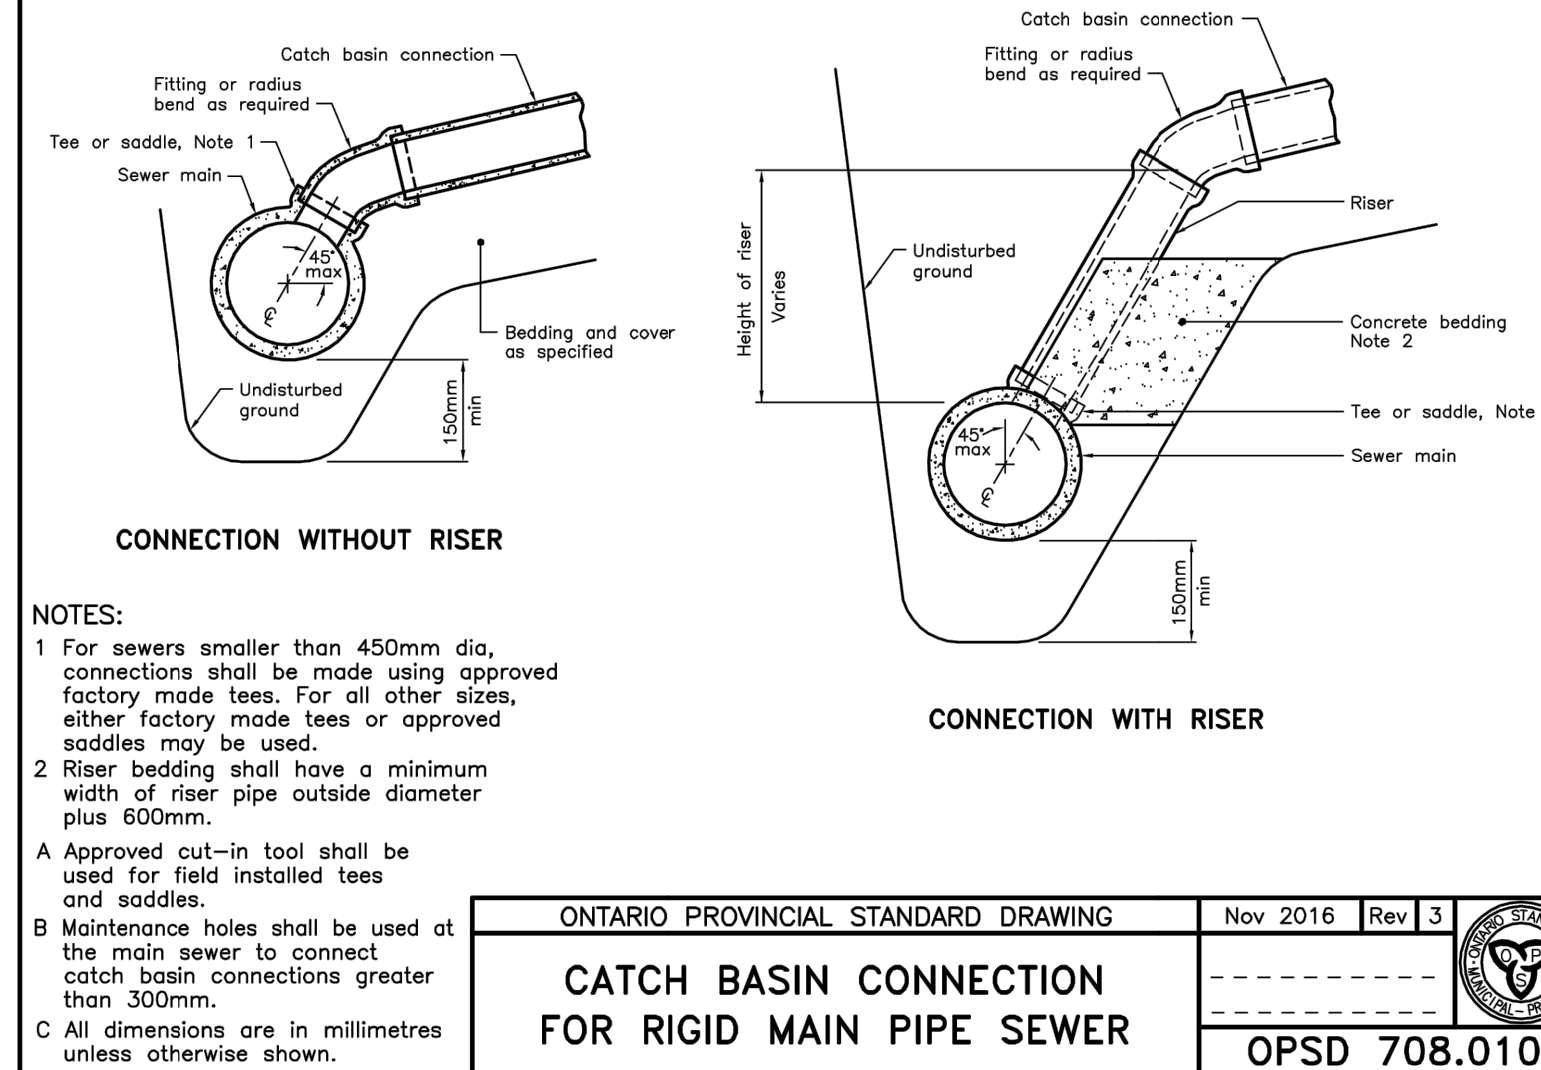

LOCATION PLAN
N.T.S.

LEGEND


<u>SURVEY INFO.</u>	<u>BENCHMARK</u>
YOUNG & YOUNG SURVEYING 2 HOLLAND DR. UNIT 5 BOLTON, ON L7E 1E1 PHONE: (905) 951-6000 FAX: (905) 857-4811	ELEVATIONS SHOWN HEREON ARE GEODETIC AND ARE RELATED TO CITY OF BARRIE BENCHMARK NO. 03120030003 HAVING A PUBLISHED ELEVATION OF 241.01 METRES.

BENCHMARK
ELEVATIONS SHOWN HEREON
ARE GEODETIC AND ARE
RELATED TO CITY OF BARRIE
BENCHMARK NO. 03120030003
HAVING A PUBLISHED
ELEVATION OF 241.011 METRES.

SITE PLAN INFO.	LIST OF DRAWINGS
STUDIO K ARCHITECTS	001 DETAILS PLAN
3950 14TH AVENUE	101 SERVICING PLAN
SUITE 205	401 GRADING PLAN
MARKHAM, ON L3R 0A9	601 ESC PLAN
PHONE: (416) 554-7751	

LIST OF DRAWINGS	
001	DETAILS PLAN
101	SERVICING PLAN
401	GRADING PLAN
601	ESC PLAN

2.	REVISED COMMENTS FOR RZA/SPA	07/23/21	LPM
1.	ISSUED FOR RZA/SPA	11/30/20	LPM
NO.	ISSUE	MM/DD/YY	BY

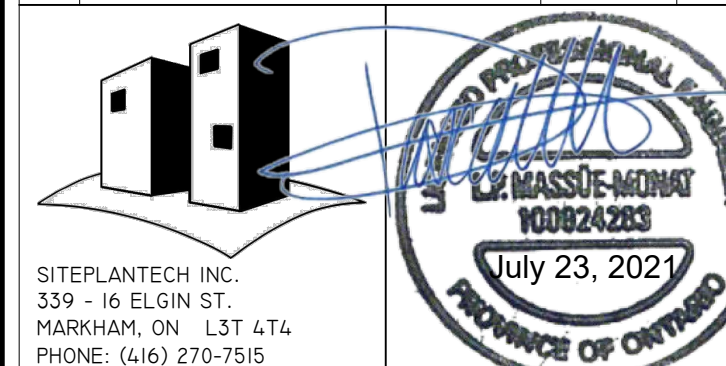

BLAKE STREET APPARTMENTS
27-31 BLAKE ST.
BARRIE, ON

DETAILS PLAN

PROJECT No.:	DRAWING:
20-006	001