

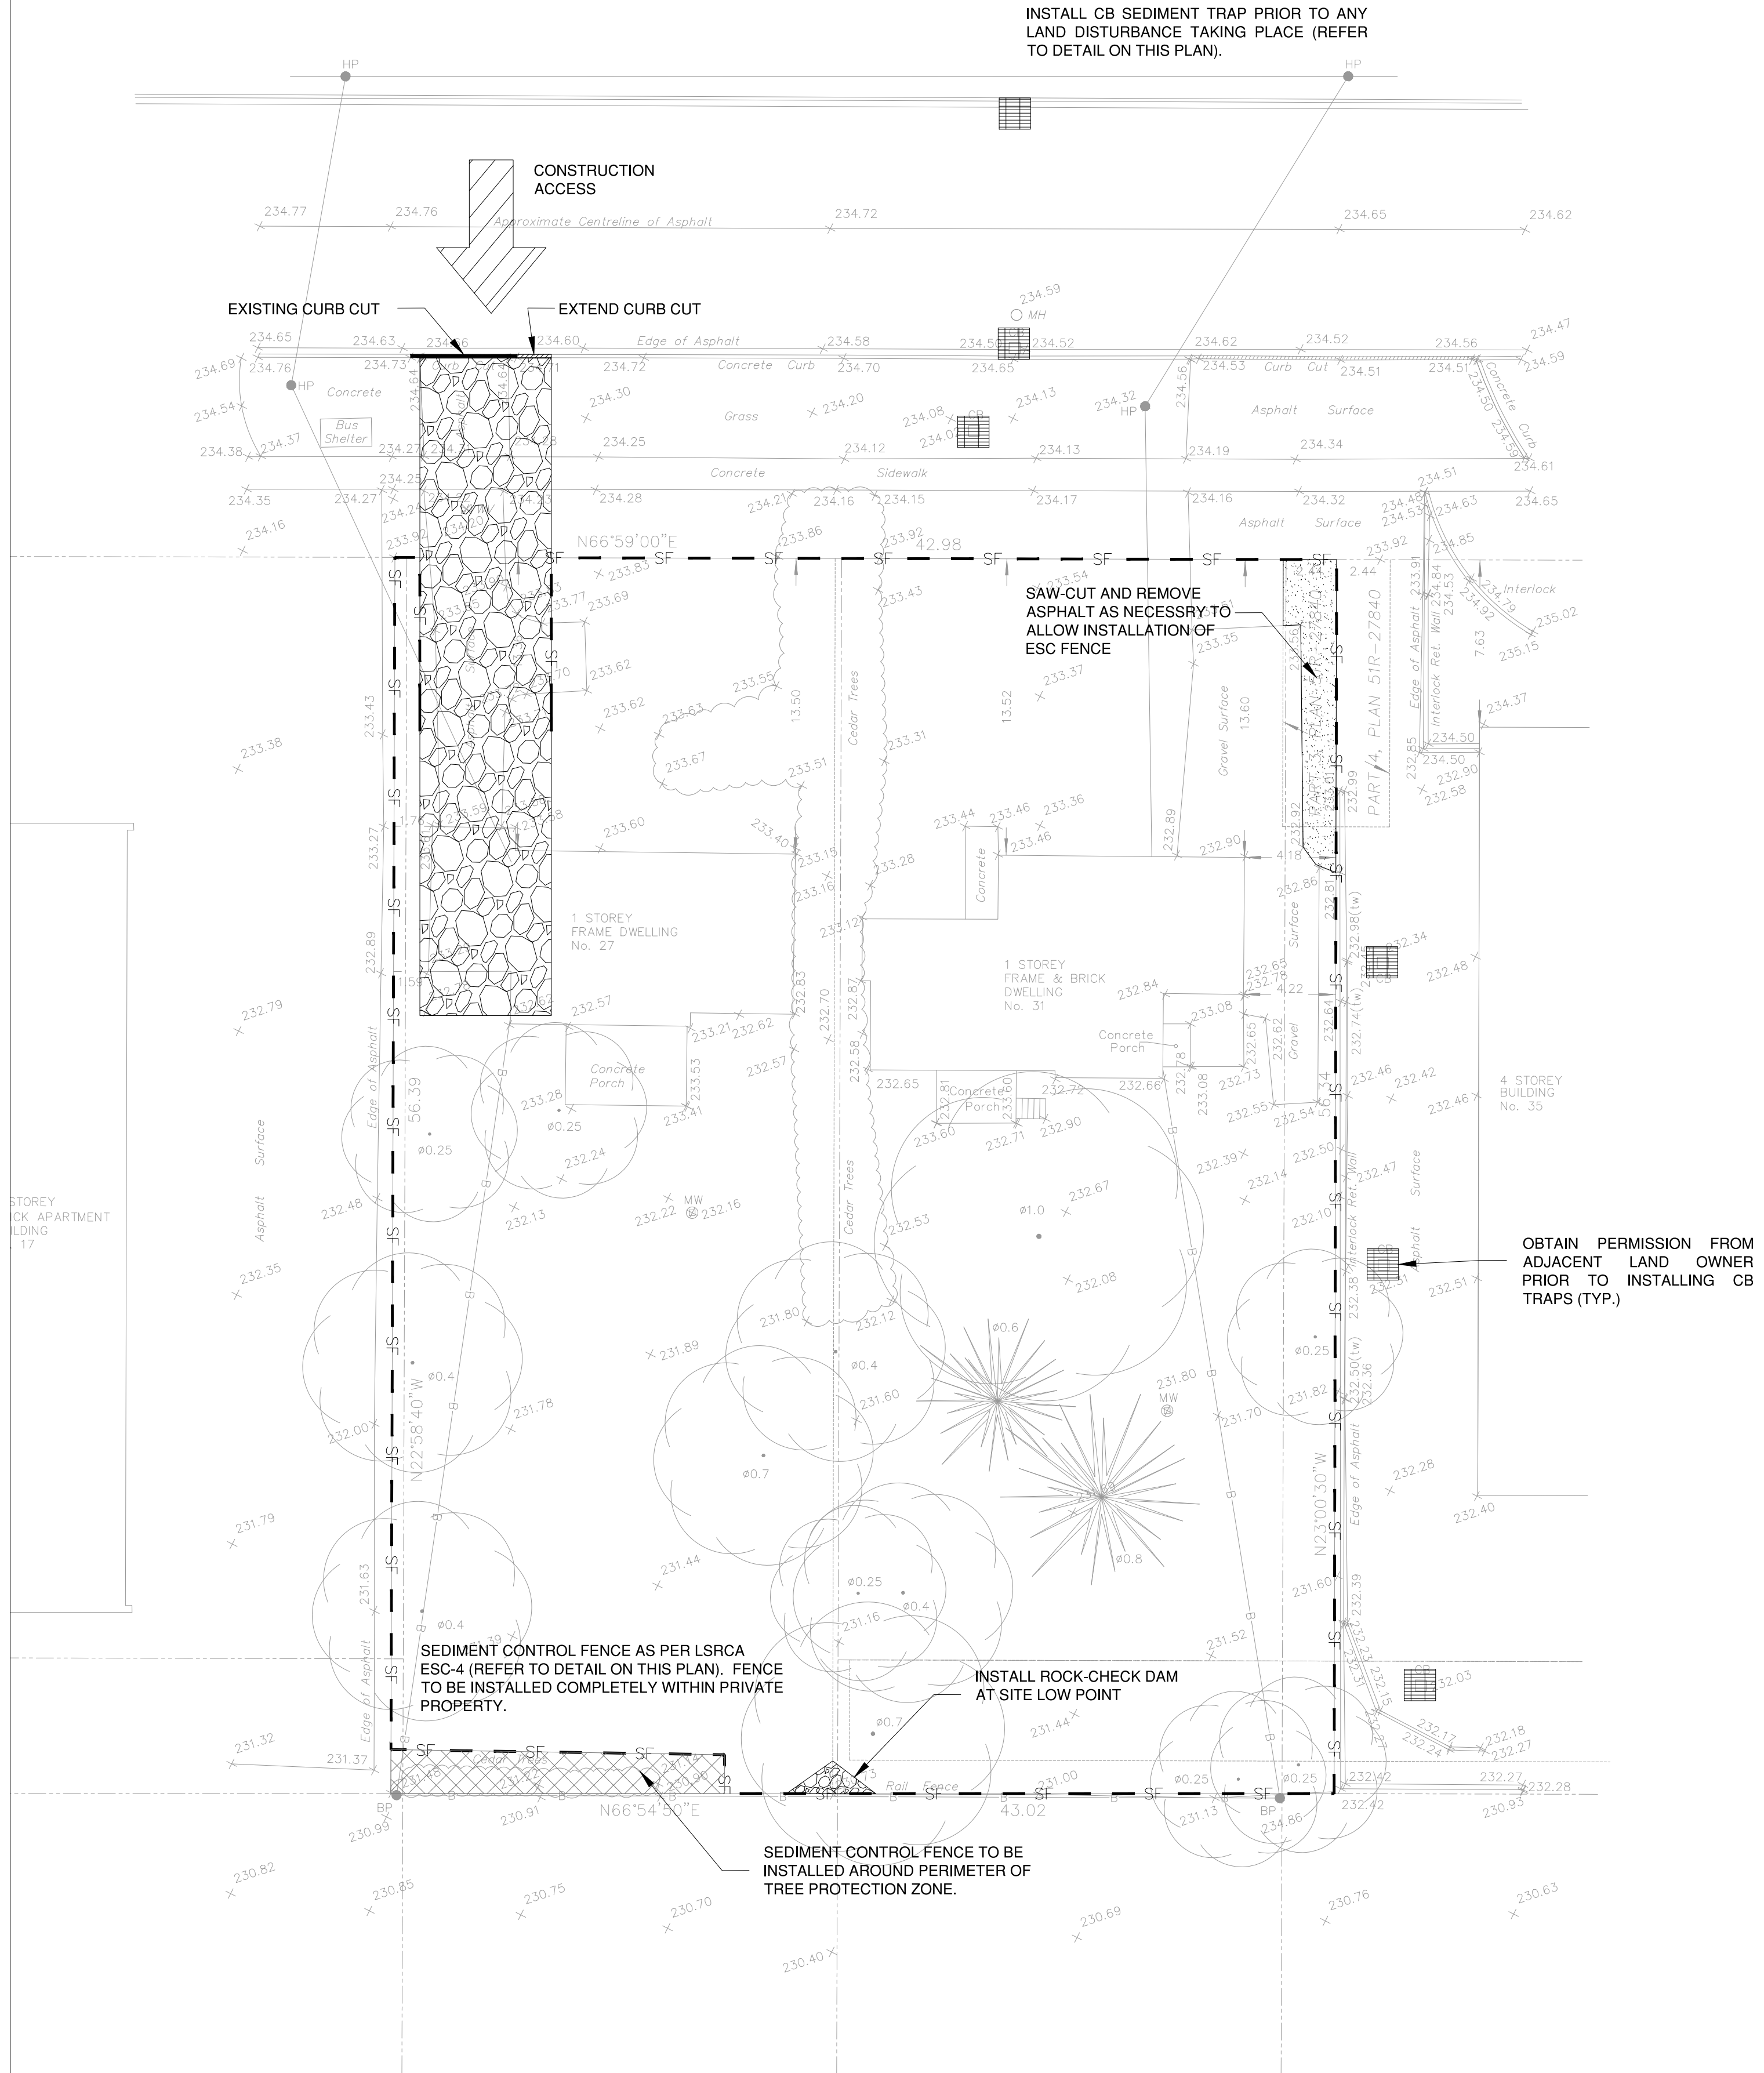
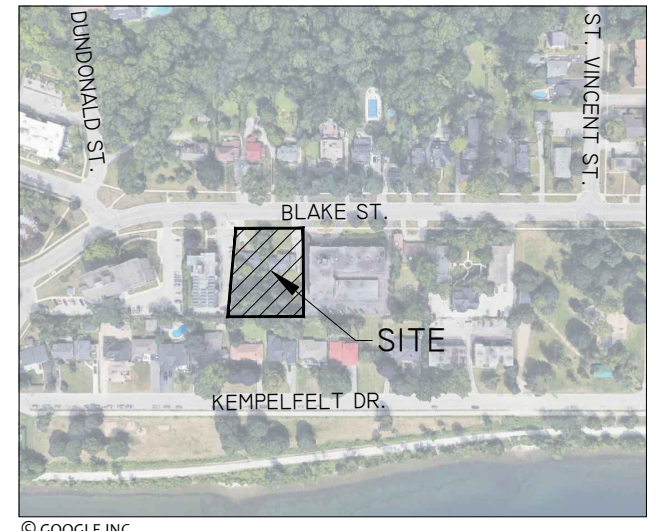
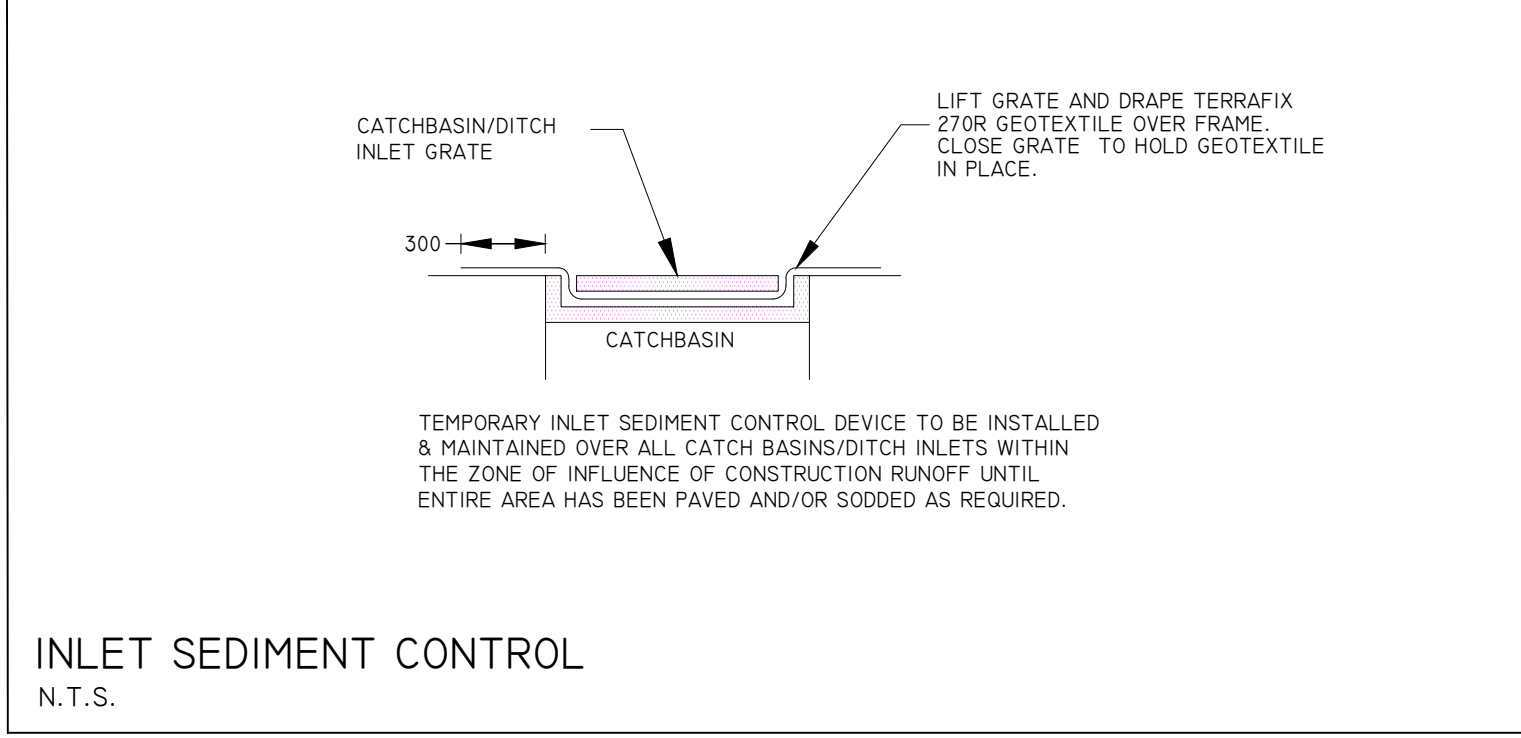


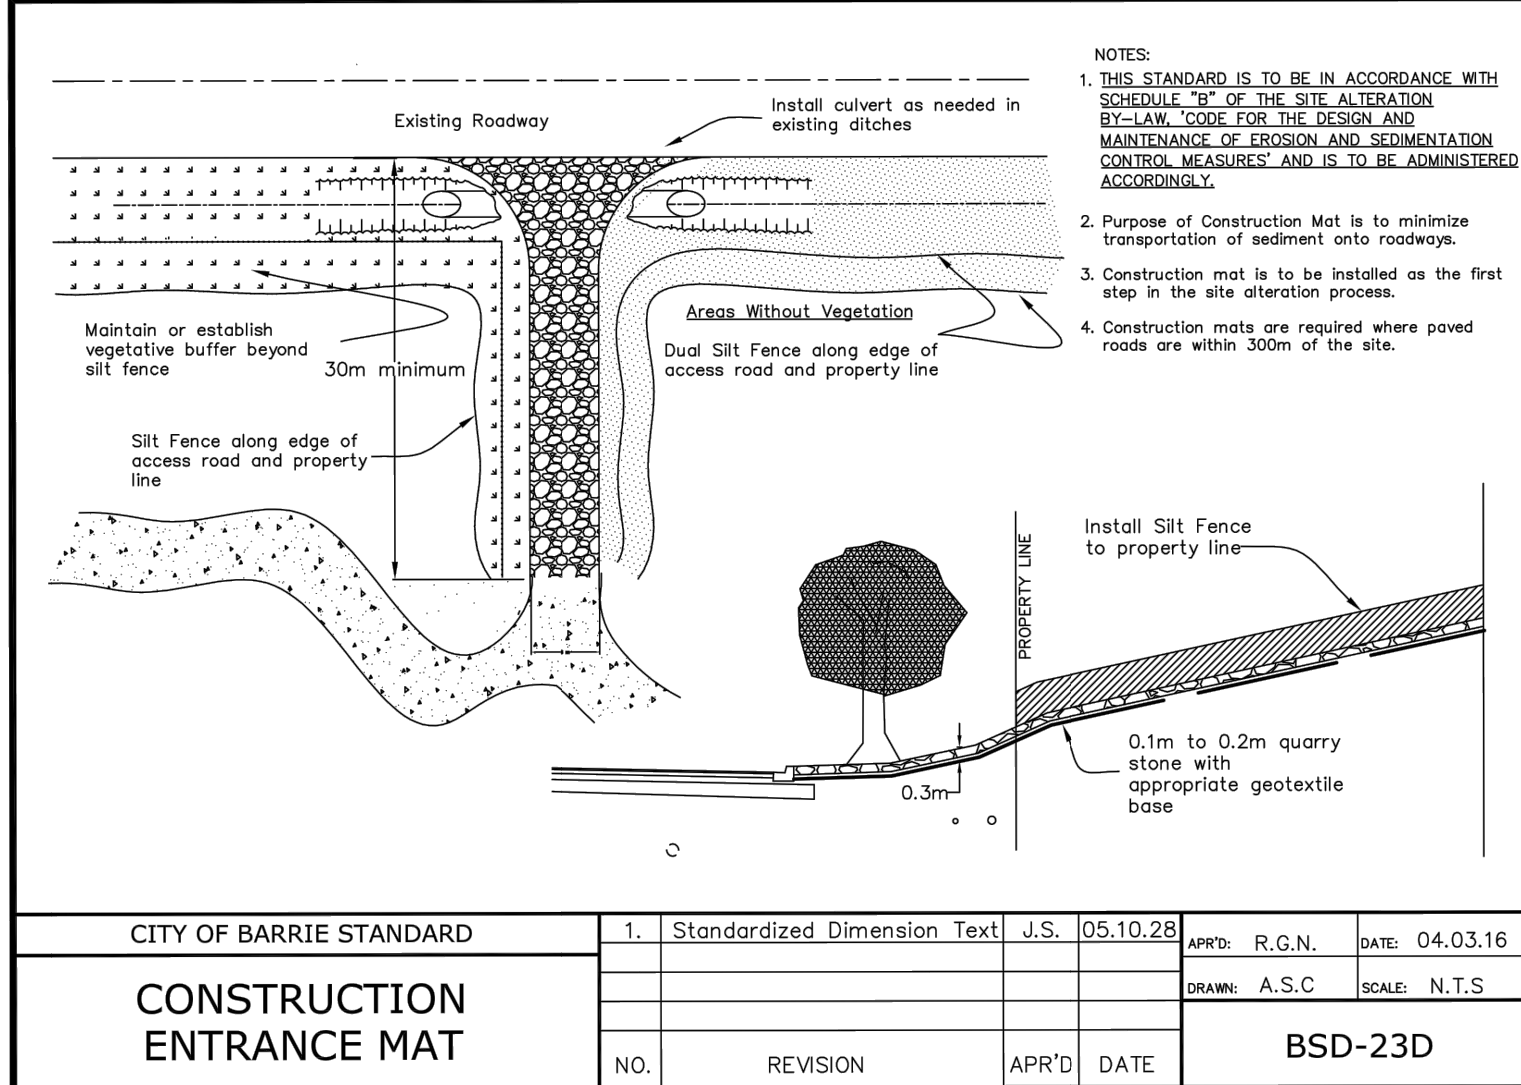

EROSION:

1. ALL SEEDING TO BE COMPLETED AS PER THE RECOMMENDATIONS OF THE LANDSCAPE ARCHITECT.
2. ALL DISTURBED AREAS TO BE STABILIZED WITH SEED AS SOON AS CONSTRUCTION ACTIVITY IS COMPLETED.
3. ALL EROSION AND SEDIMENT CONTROL MEASURES SHALL BE CHECKED AND MAINTAINED ON A REGULAR BASIS. INSPECTION OF SUCH MEASURES SHALL BE COMPLETED AFTER EVERY RAINFALL.
4. ADDITIONAL SILT FENCING SHALL BE AVAILABLE IN CASE IMMEDIATE REPAIR IS REQUIRED.
5. THE CONTRACTOR MUST INSTALL ALL SEDIMENT CONTROL DEVICES PRIOR TO THE COMMENCEMENT OF SITE GRADING WORKS. SILT LADEN WATER MUST NOT BE PERMITTED TO ENTER INTO ANY EXISTING CATCH BASINS, INLET STRUCTURES, OR WATERCOURSES. ADDITIONAL CONTROLS AS DEEMED REQUIRED BY THE AUTHORITIES AND/OR THE ENGINEER DURING CONSTRUCTION ACTIVITIES SHALL BE PROVIDED BY THE CONTRACTOR. THE CONTRACTOR MUST INSPECT SEDIMENT CONTROLS ON A REGULAR BASIS AND AFTER EVERY RAINFALL EVENT. REPAIRS MUST BE DONE IN A TIMELY MANNER TO PREVENT SEDIMENT FROM ENTERING ANY WATER SYSTEMS. ADDITIONAL SILT FENCING MUST BE AVAILABLE IN CASE IMMEDIATE REPAIR IS REQUIRED.
6. ALL DRAINAGE STRUCTURES INCLUDING AREA DRAINS, CATCHBASINS, TRENCH DRAINS, MANHOLES AND SWM CHAMBER SHALL BE CLEANED PERIODICALLY DURING THE CONSTRUCTIO AND SILT-LADEN WATER SHALL BE DISPOSED OF AT AN APPROVED LOCATION.

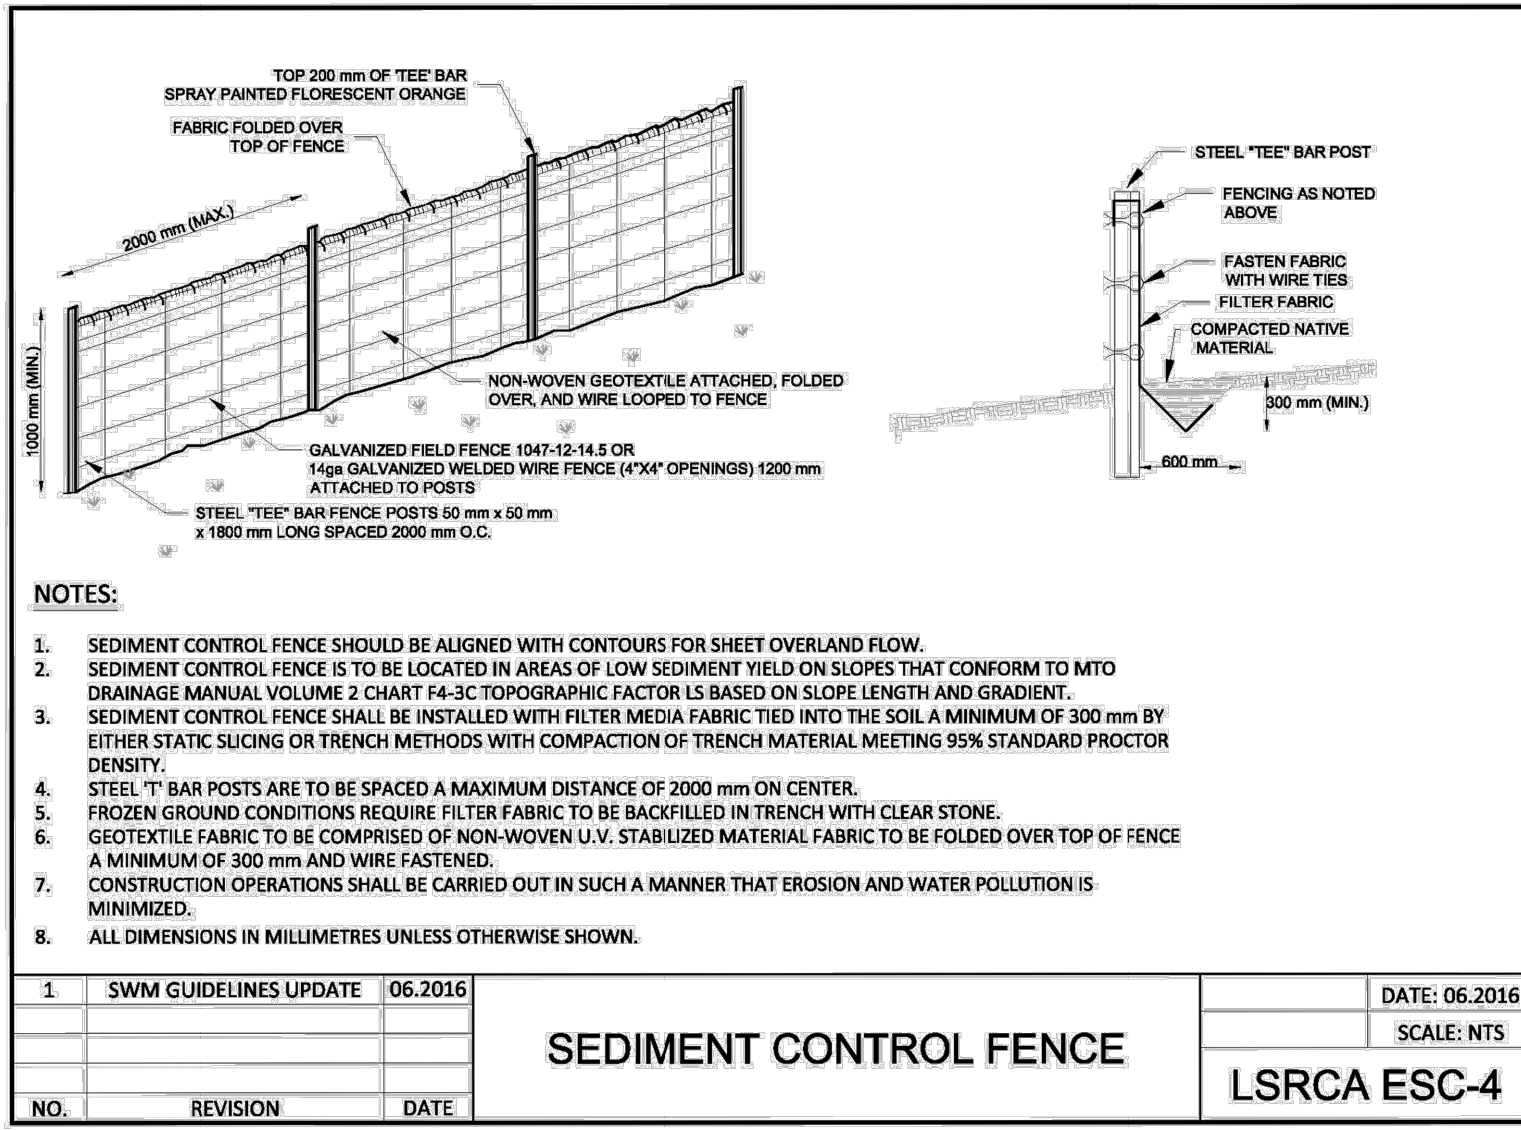

LOCATION PLAN
N.T.S.

- LEGEND
- TEMP. CB SEDIMENT TRAP
 - SILT FENCE
 - MUD MAT


SURVEY INFO.
YOUNG & YOUNG SURVEYING
2 HOLLAND DR.
UNIT 5
BOLTON, ON L7E 1E1
PHONE: (905) 951-6000
FAX: (905) 857-4811

BENCHMARK
ELEVATIONS SHOWN HEREON ARE GEODETIC AND ARE RELATED TO CITY OF BARRIE BENCHMARK NO. 0320030003, HAVING A PUBLISHED ELEVATION OF 241.011 METRES.

SITE PLAN INFO.
STUDIO K ARCHITECTS
3950 14TH AVENUE
SUITE 205
MARKHAM, ON L3R 0A9
PHONE: (416) 554-7751

LIST OF DRAWINGS
001 DETAILS PLAN
101 SERVICING PLAN
401 GRADING PLAN
601 ESC PLAN

2.	REVISED COMMENTS FOR RZA/SPA	07/23/21	LPM
1.	ISSUED FOR RZA/SPA	11/30/20	LPM
NO.	ISSUE	MM/DD/YY	BY

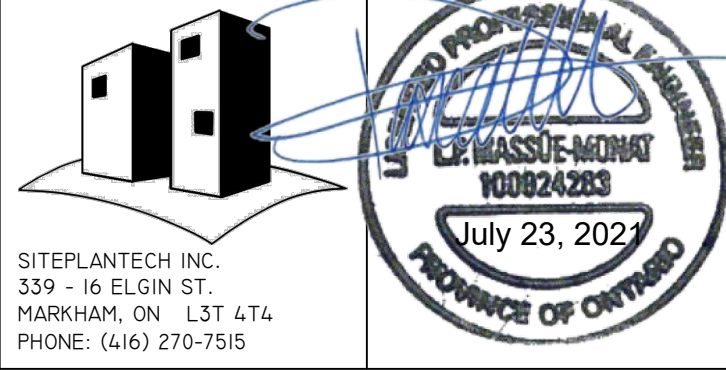

BLAKE STREET APARTMENTS
27-31 BLAKE ST.
BARRIE, ON

EROSION AND SEDIMENT CONTROL
PLAN

PROJECT NO.:
20-006

DRAWING:
601

