
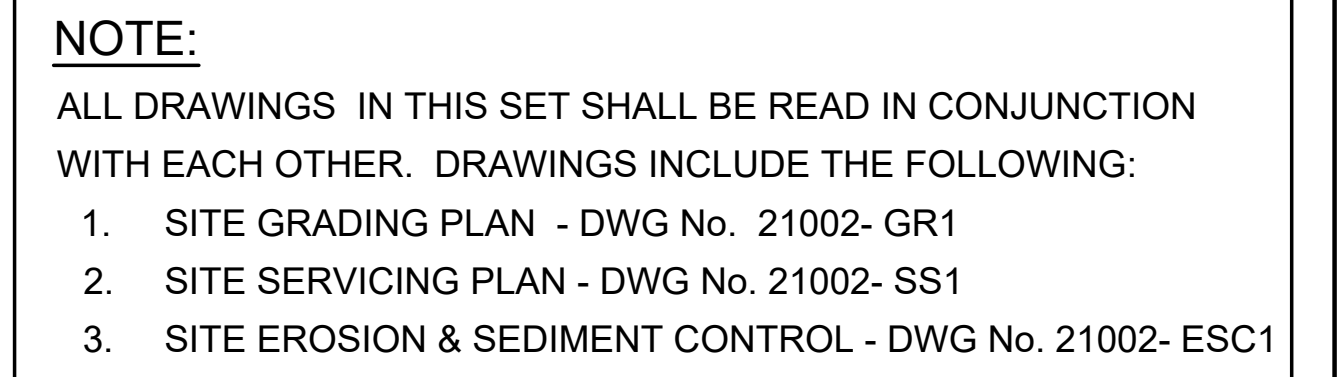
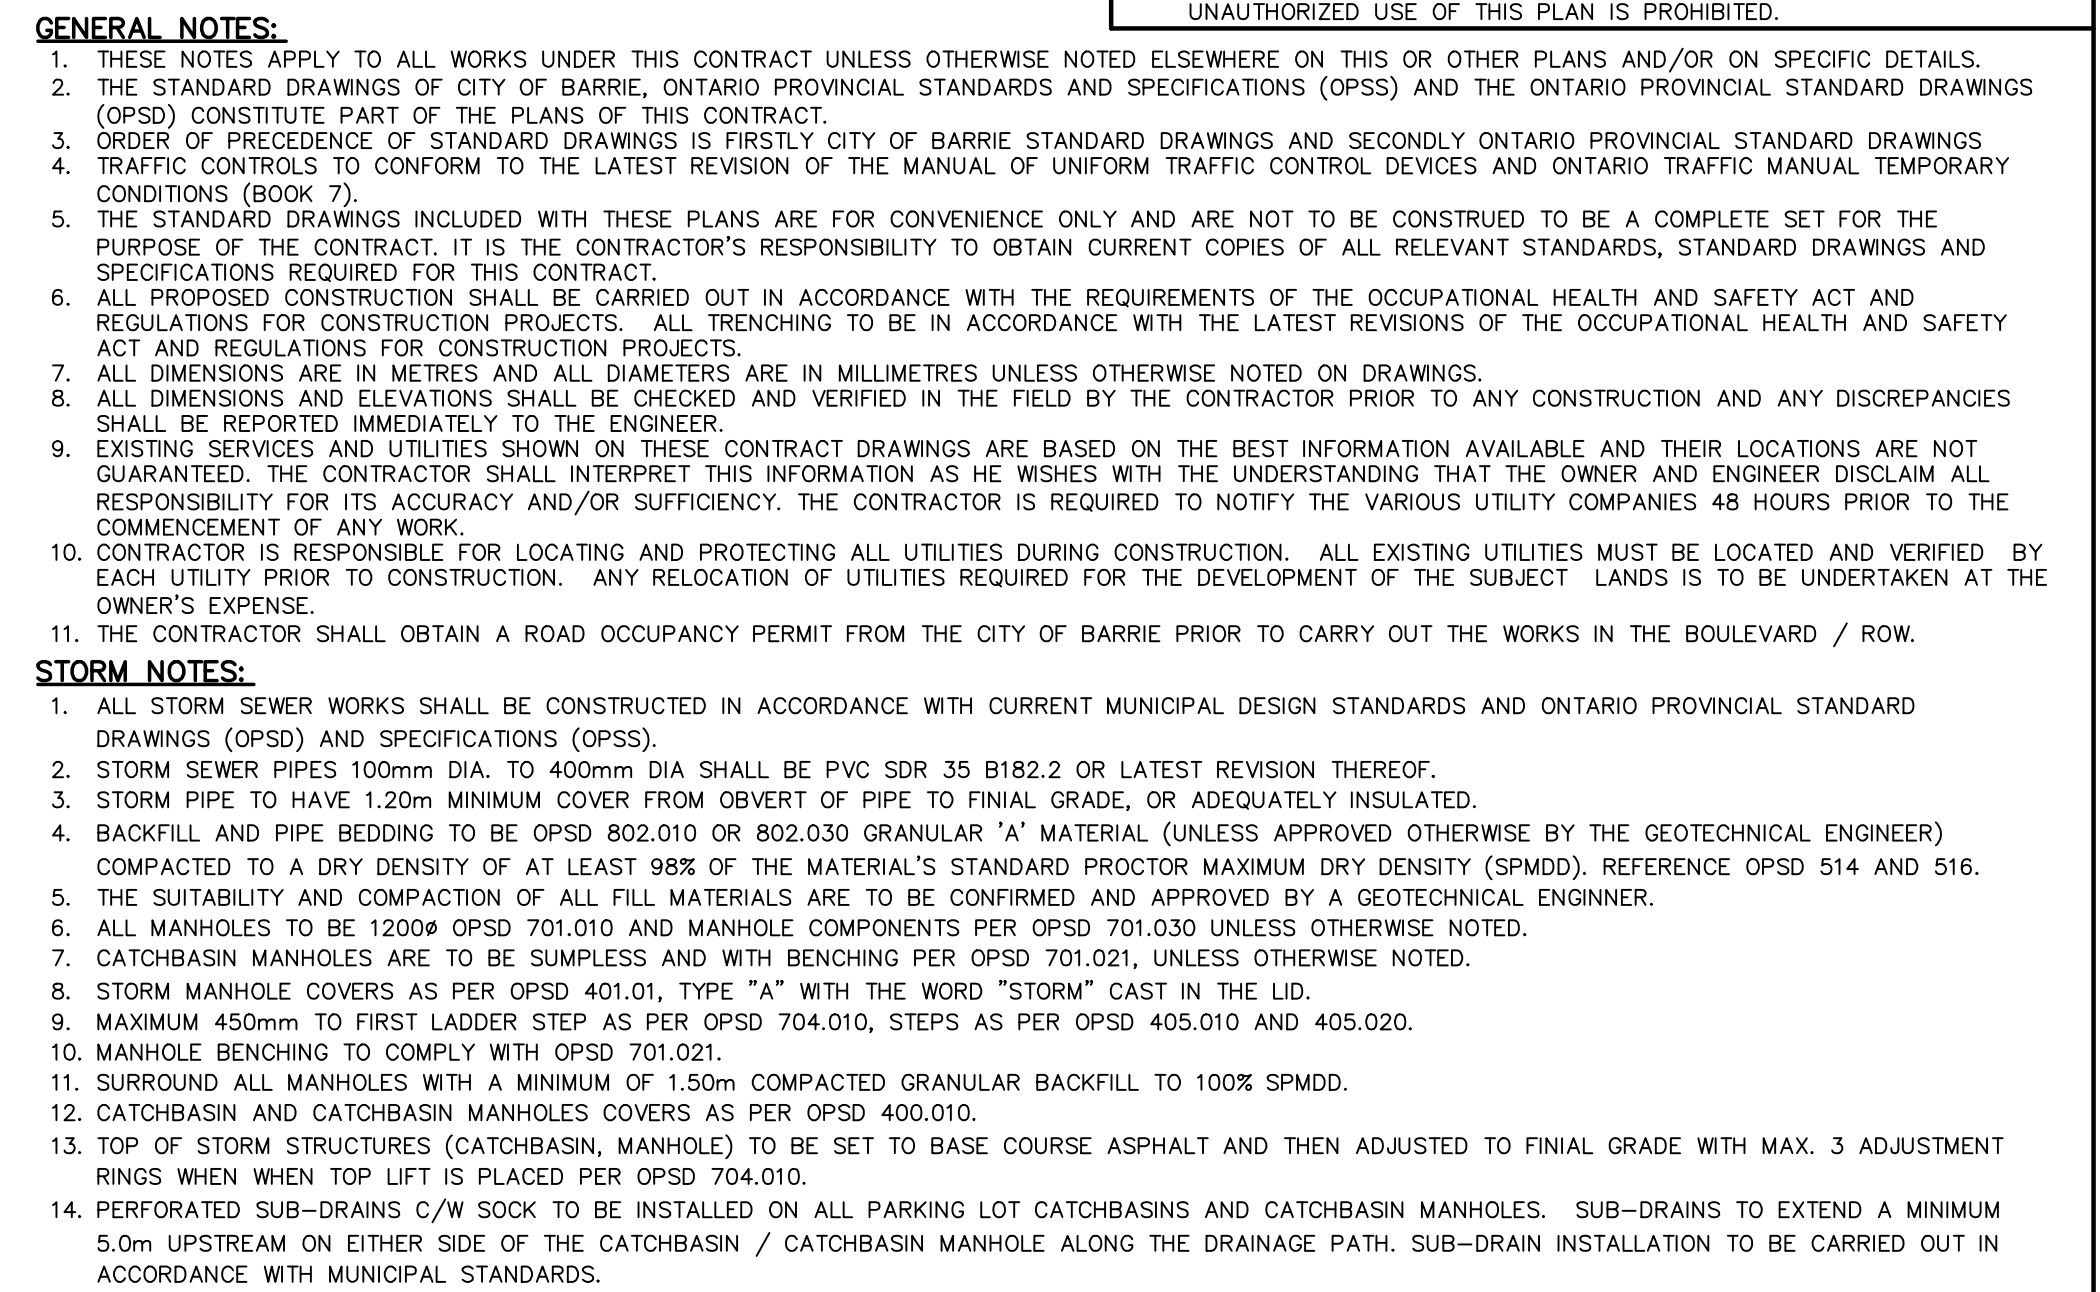
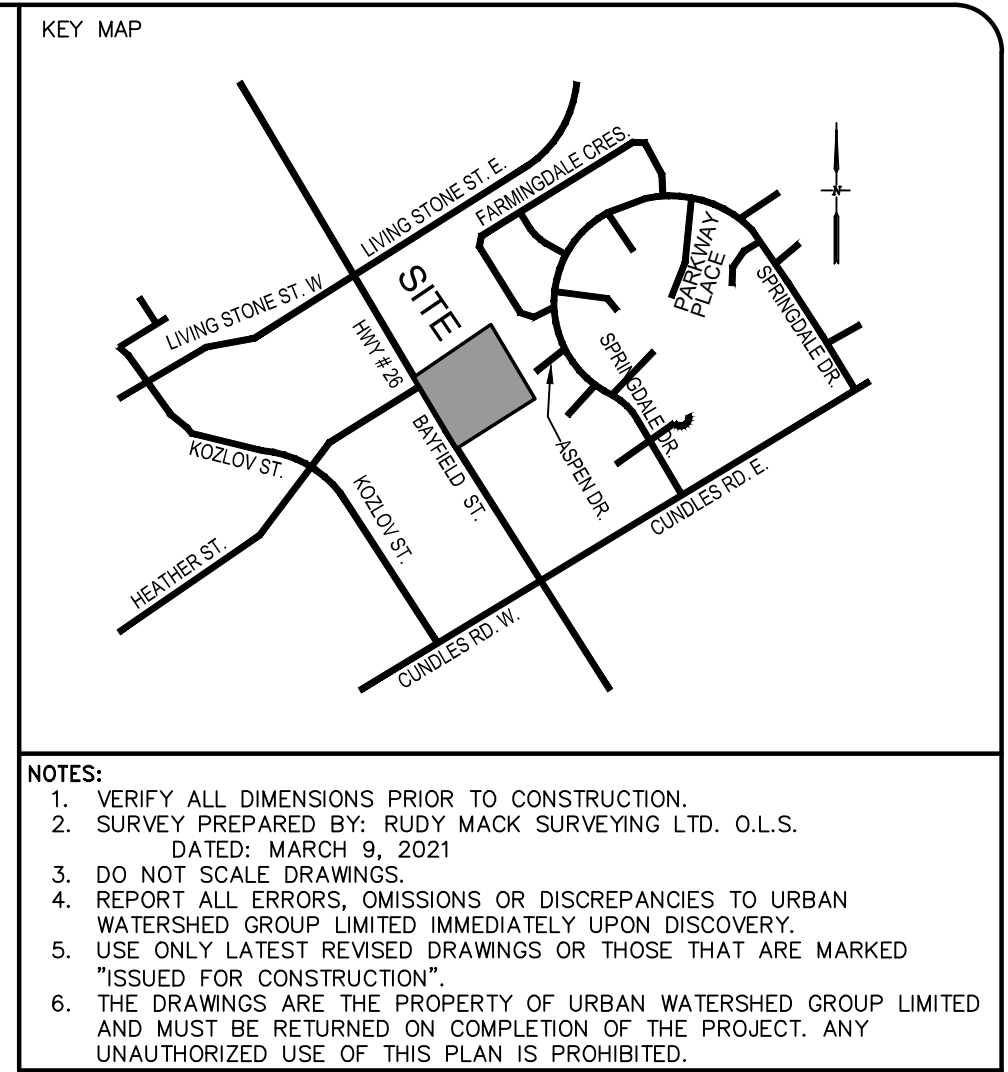


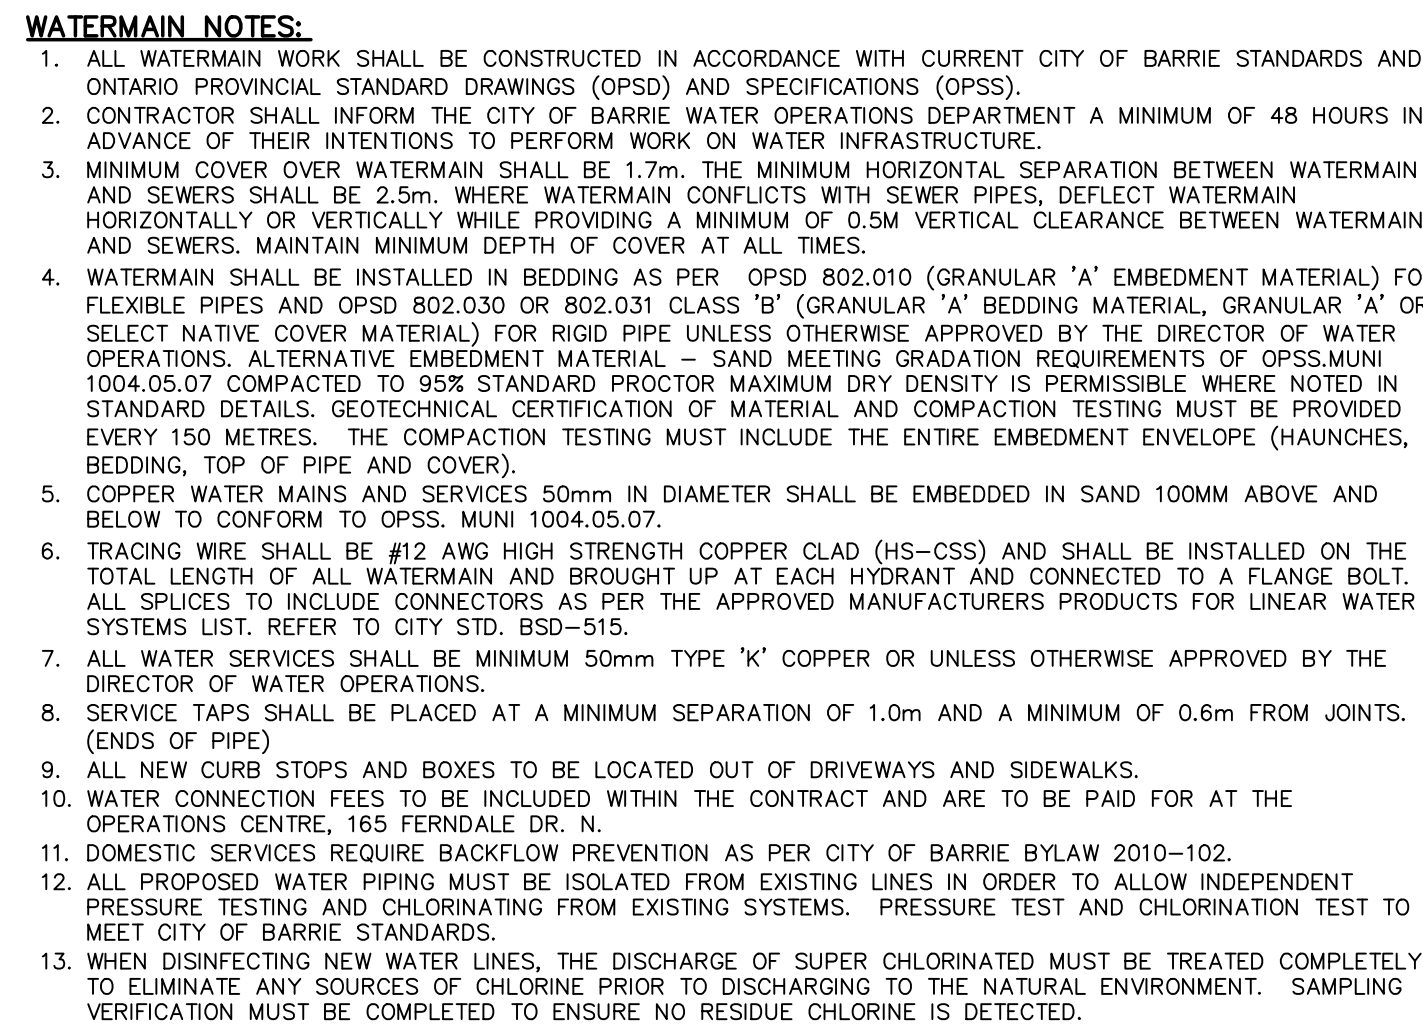

PROJECT NAME:
PROPOSED RETAIL DEVELOPMENT -
REXALL PHARMACY GROUP LTD
407 BAYFIELD STREET
BARRIE, ONTARIO
CITY FILE: D28-056-2020
DRAWING NAME:
SITE SERVICING PLAN