




7:54

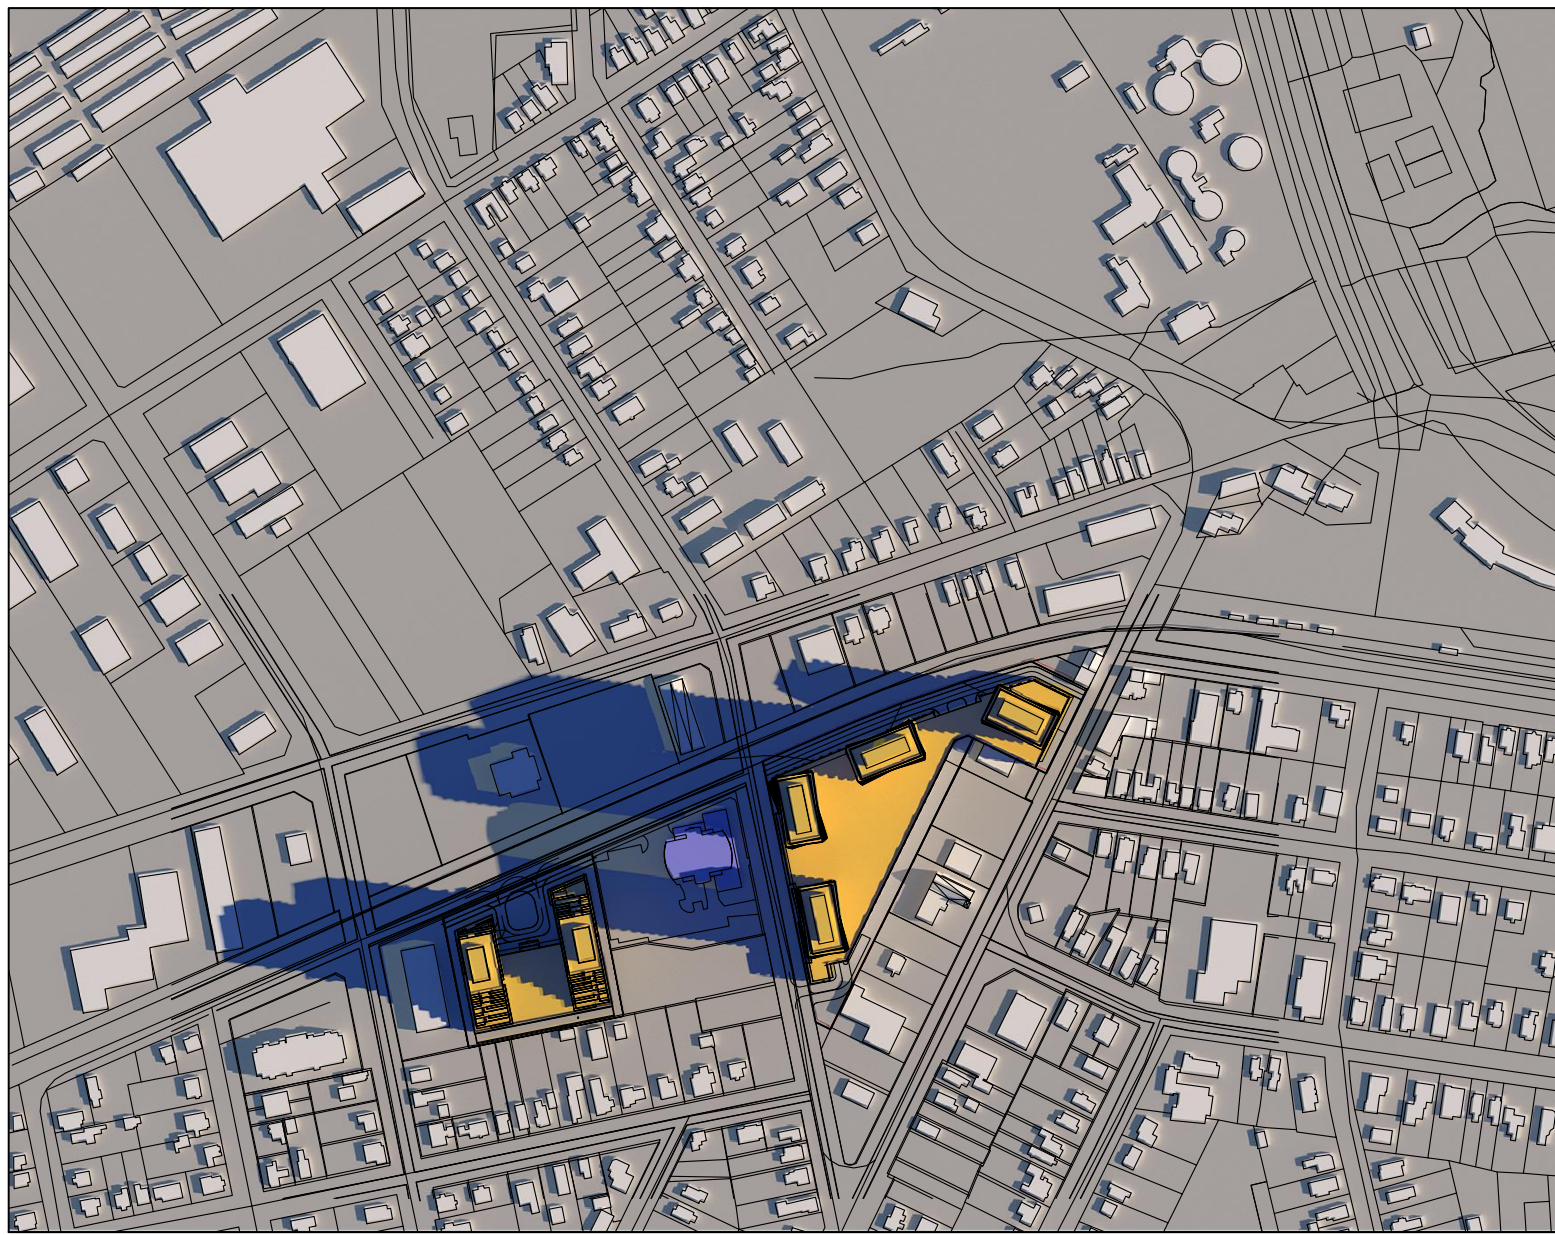

8:54

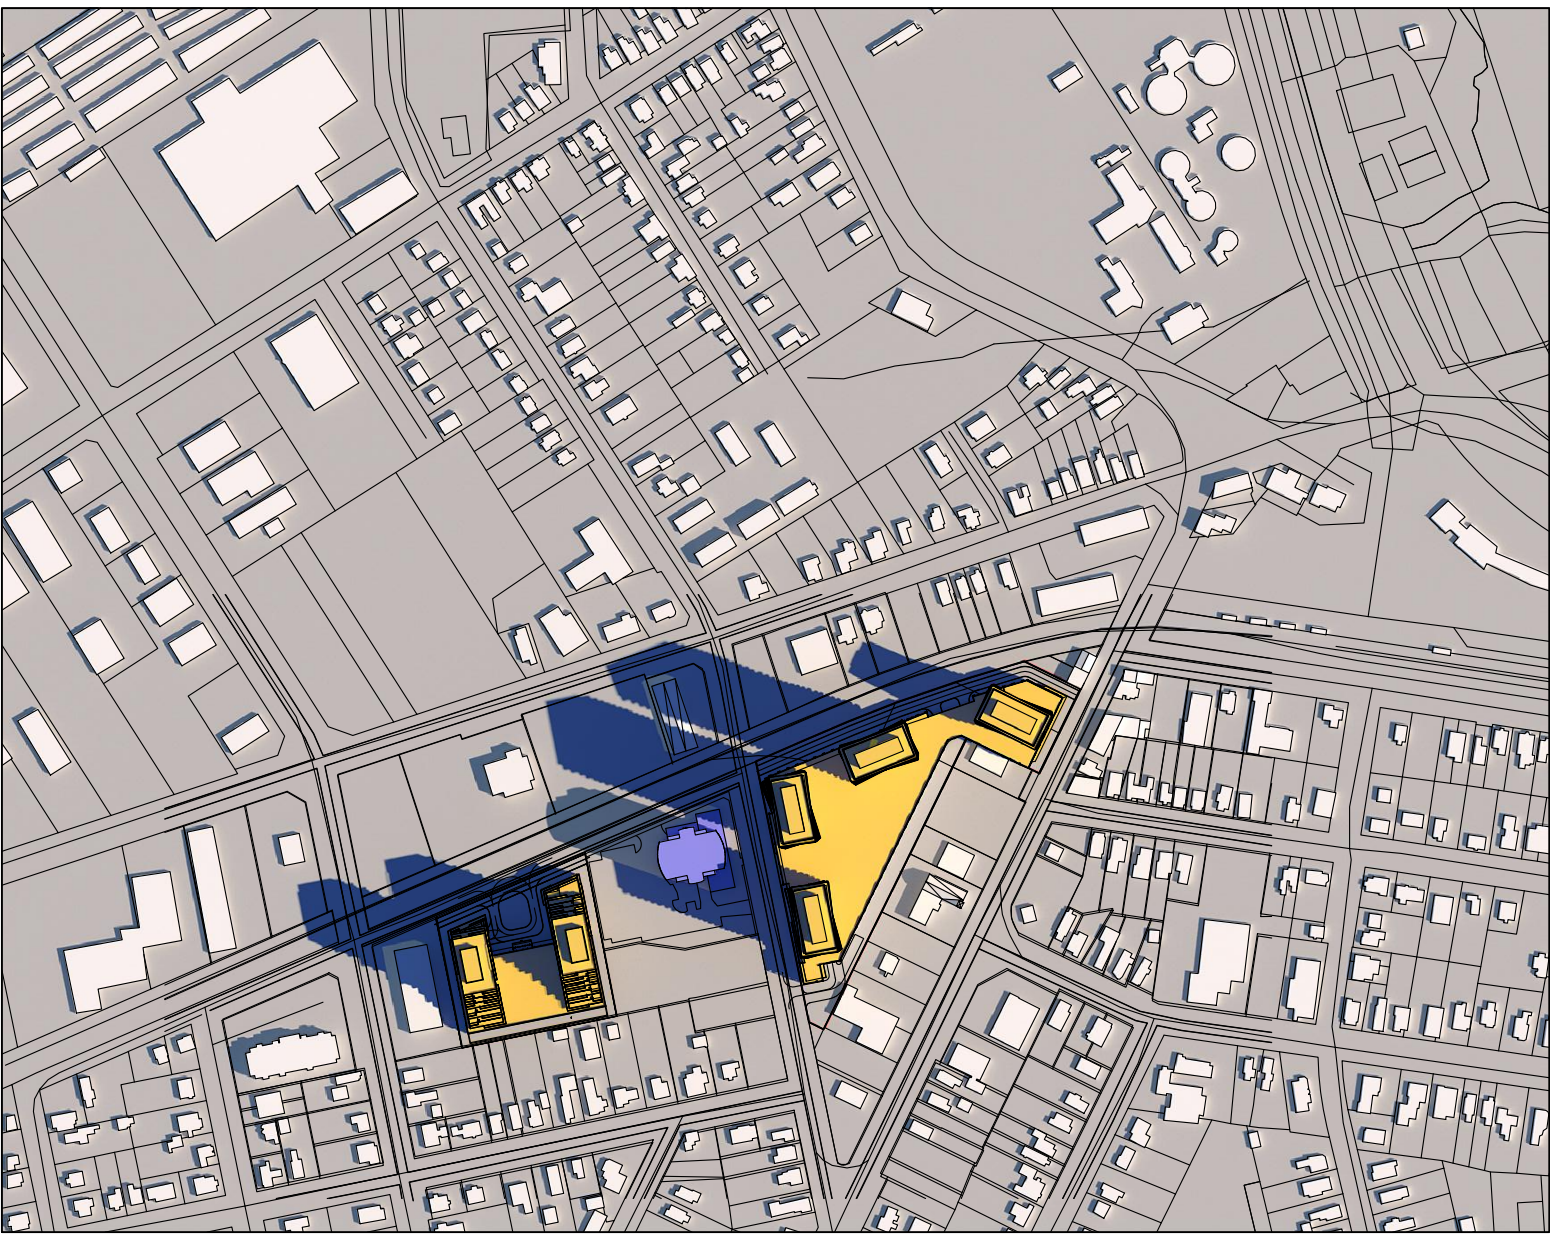


9:54

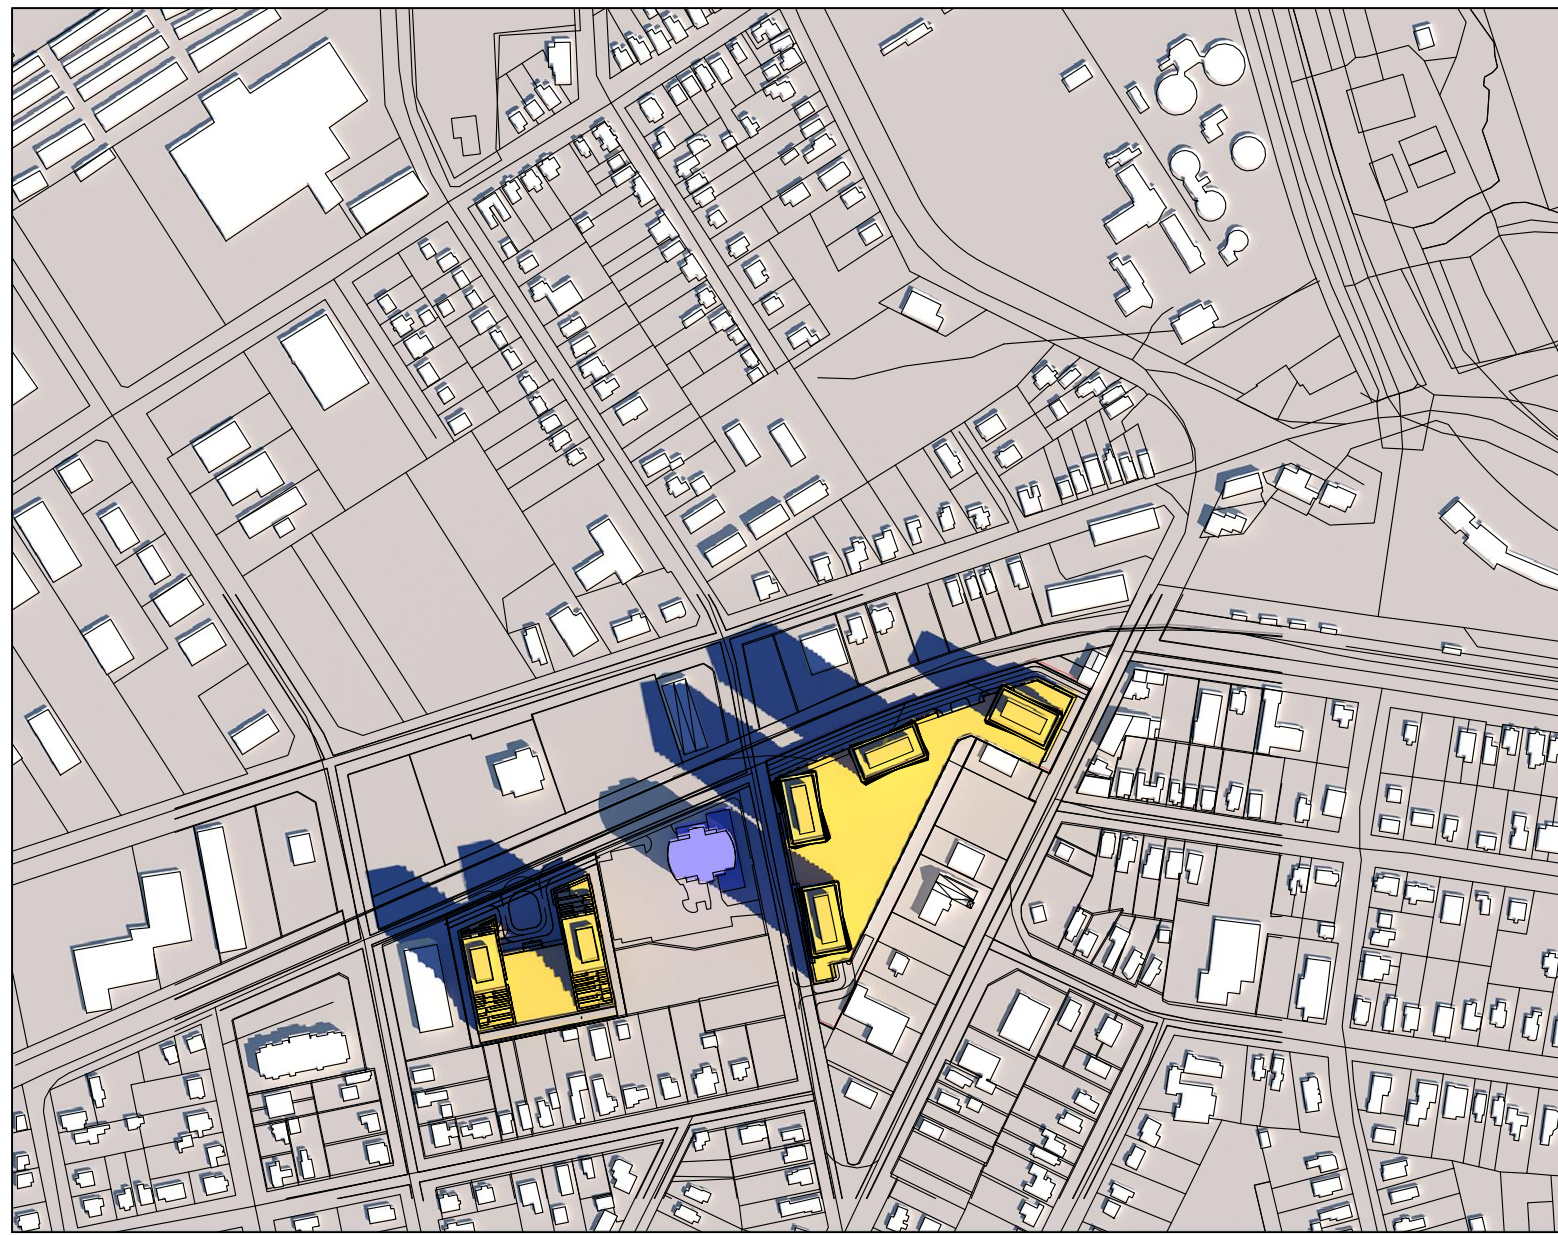

10:54



11:54

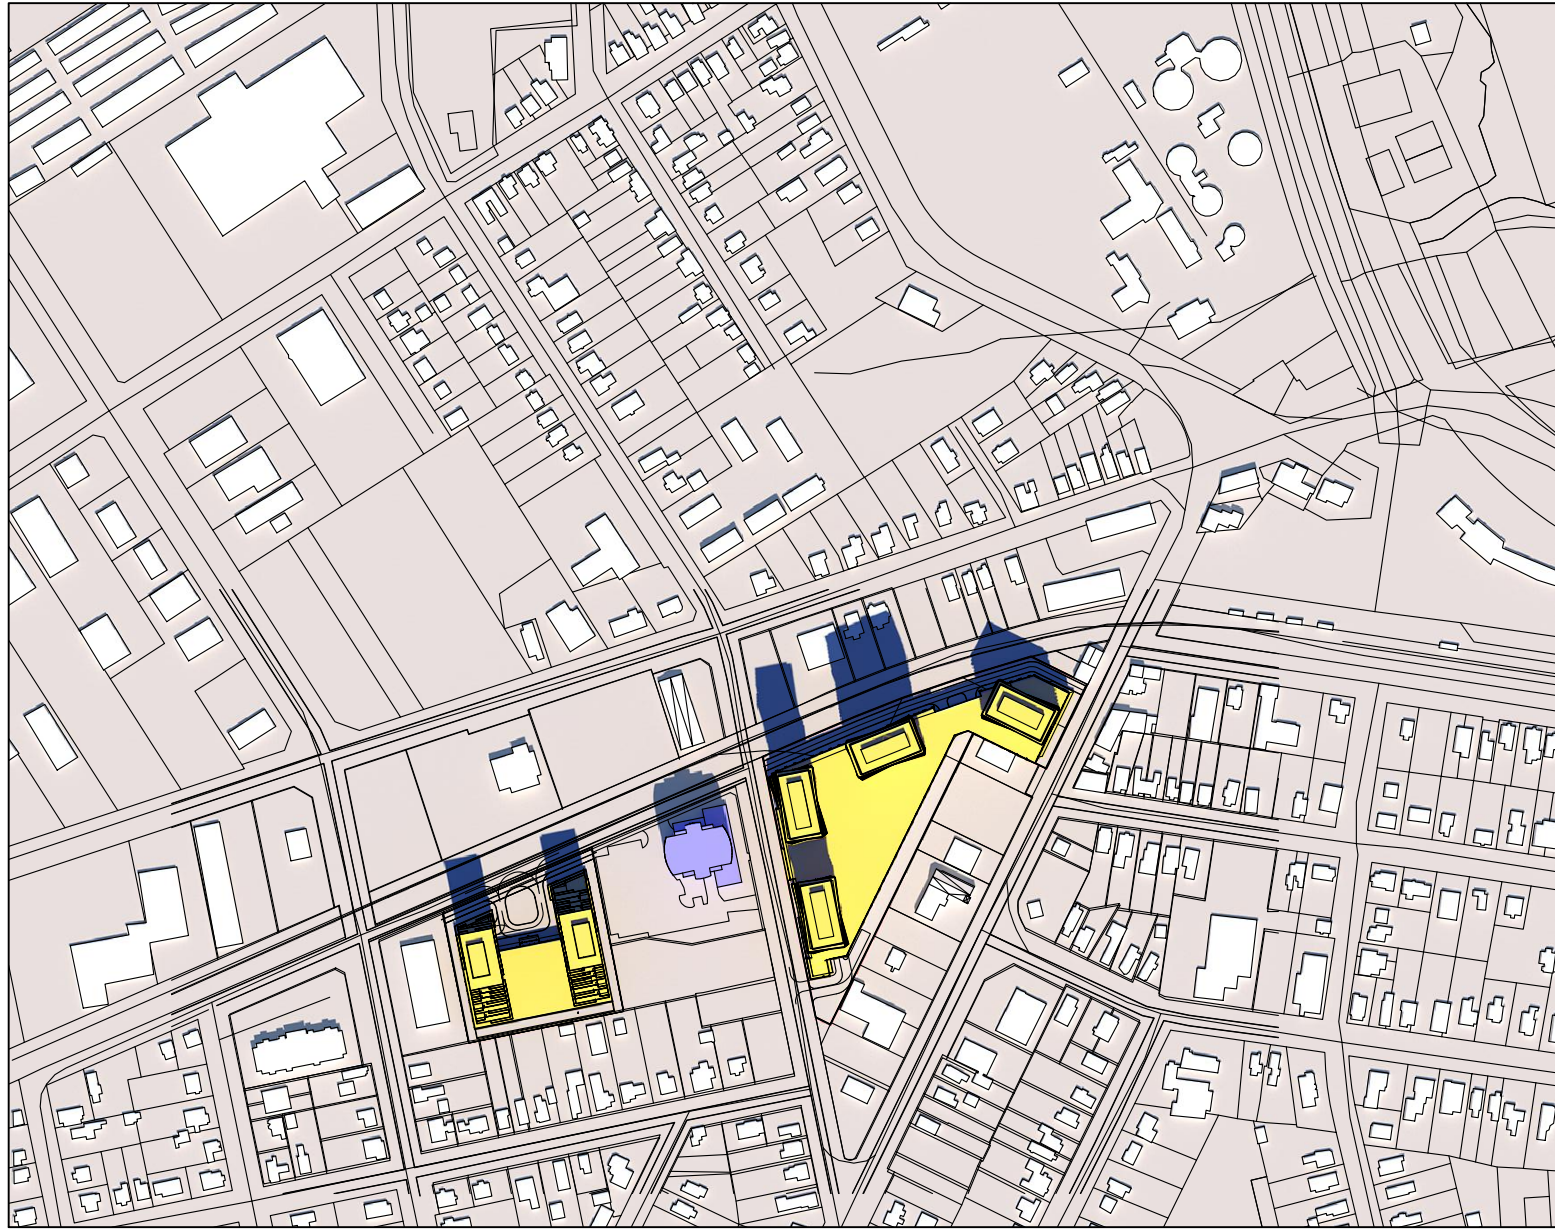


12:54




13:54




14:54

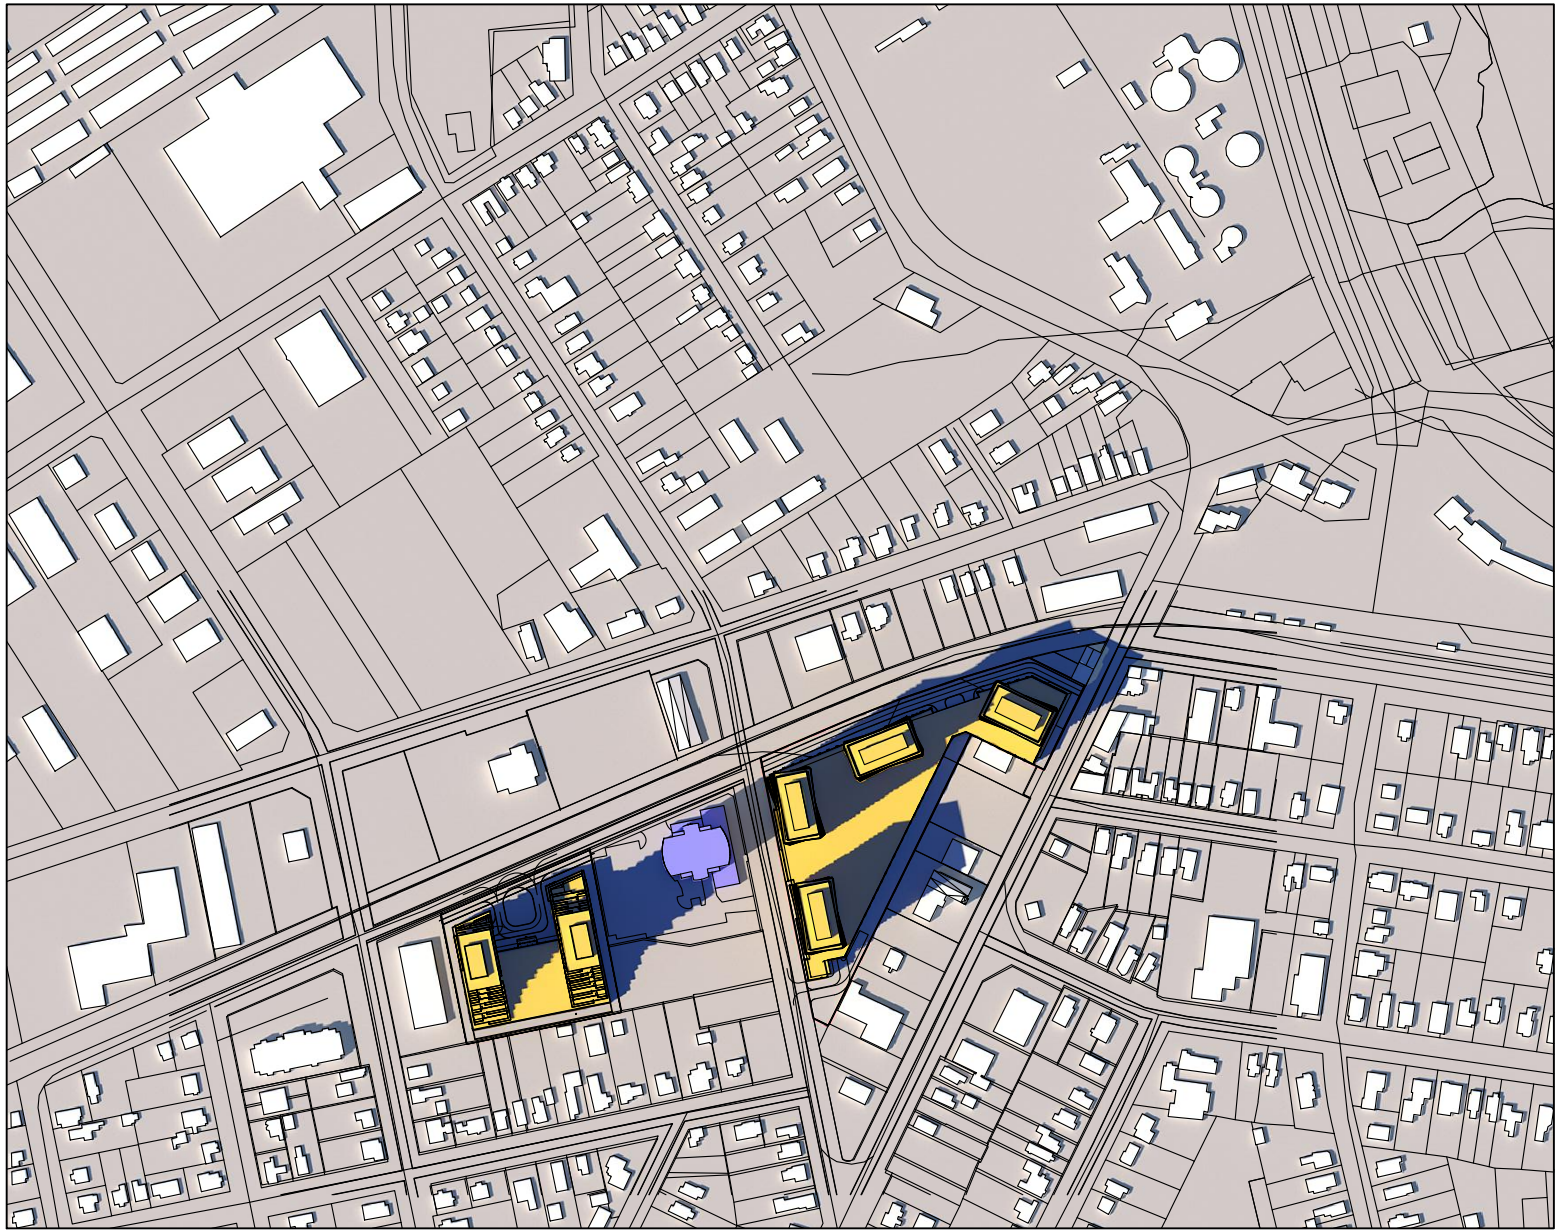


15:54

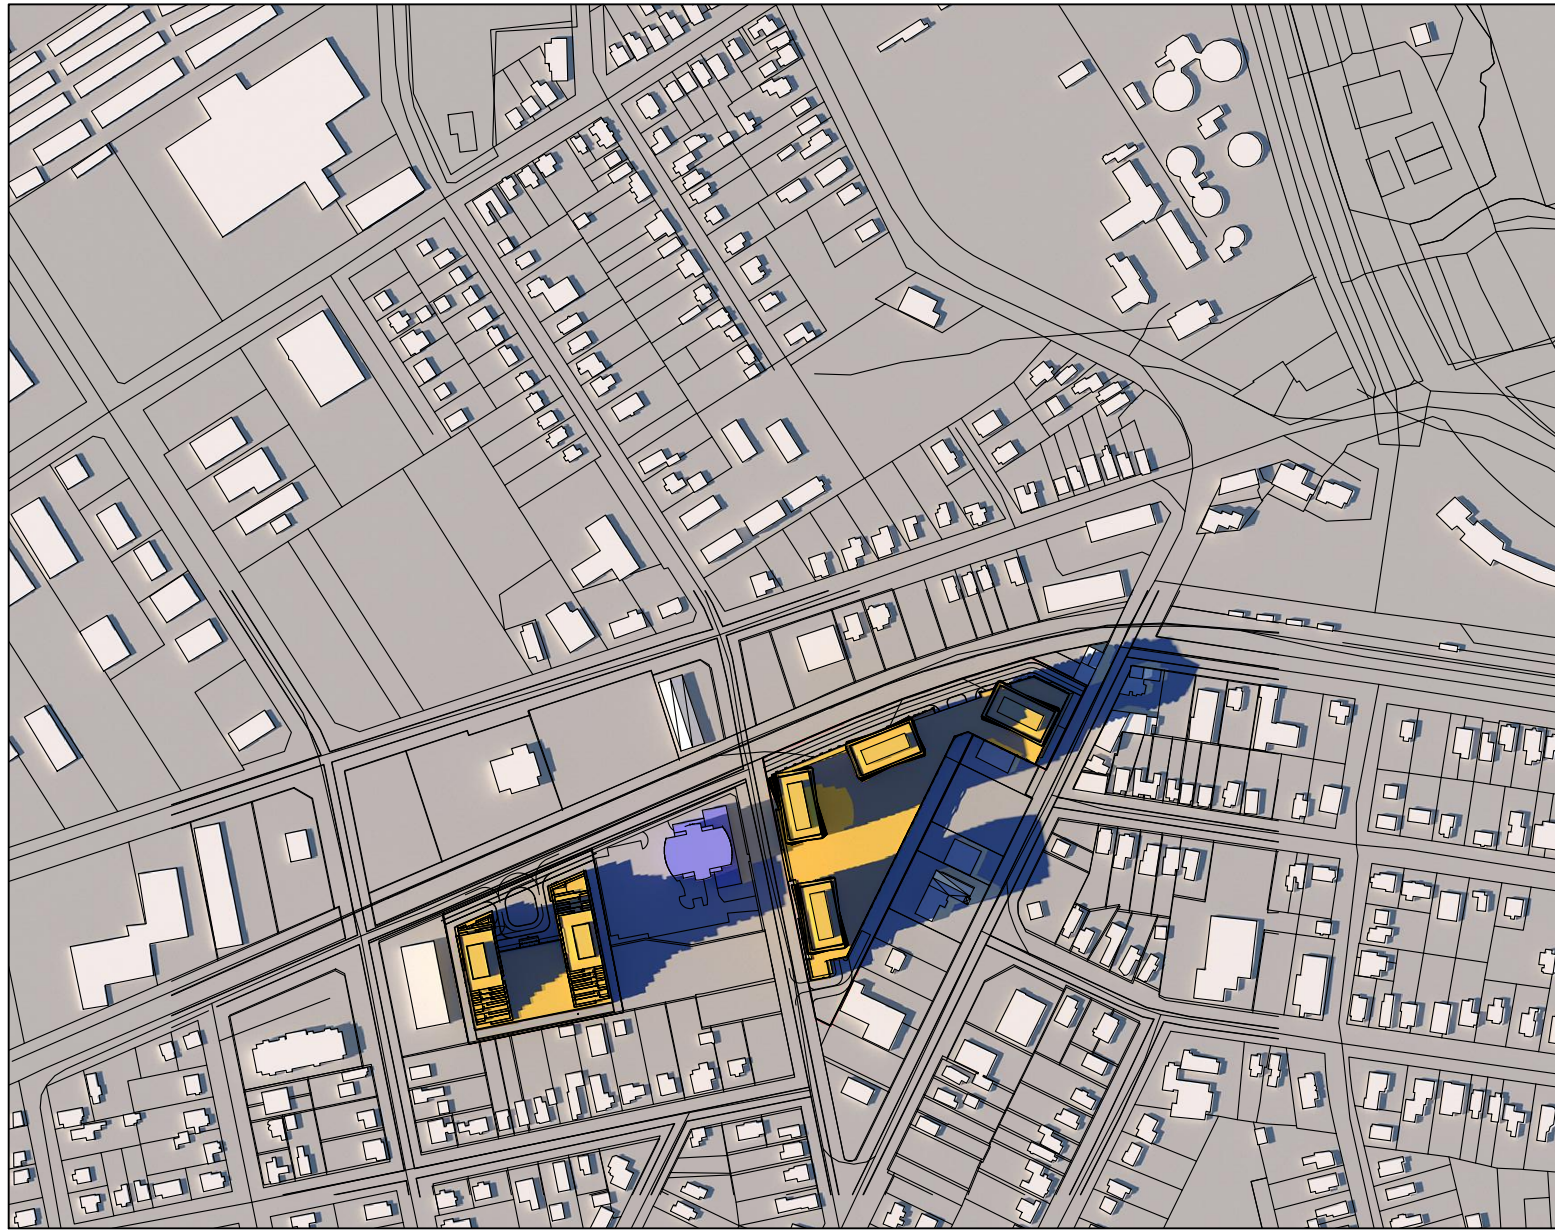

16:54

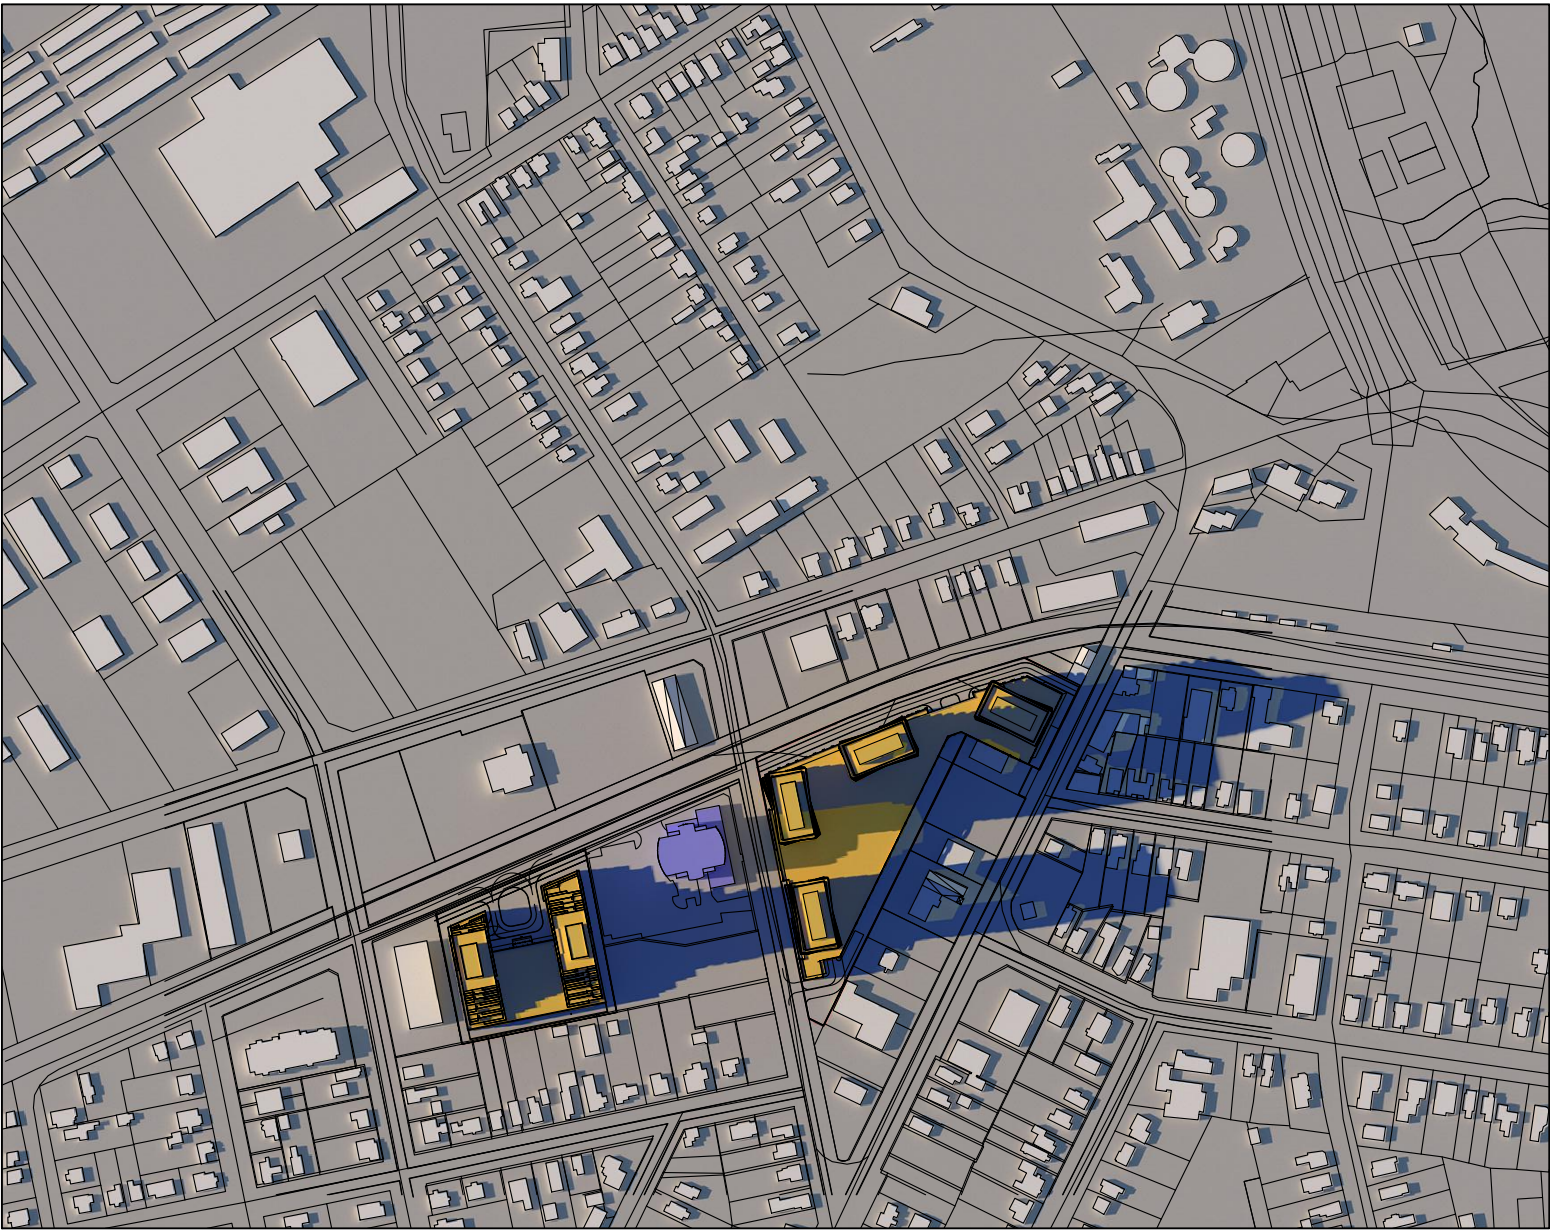

17:54

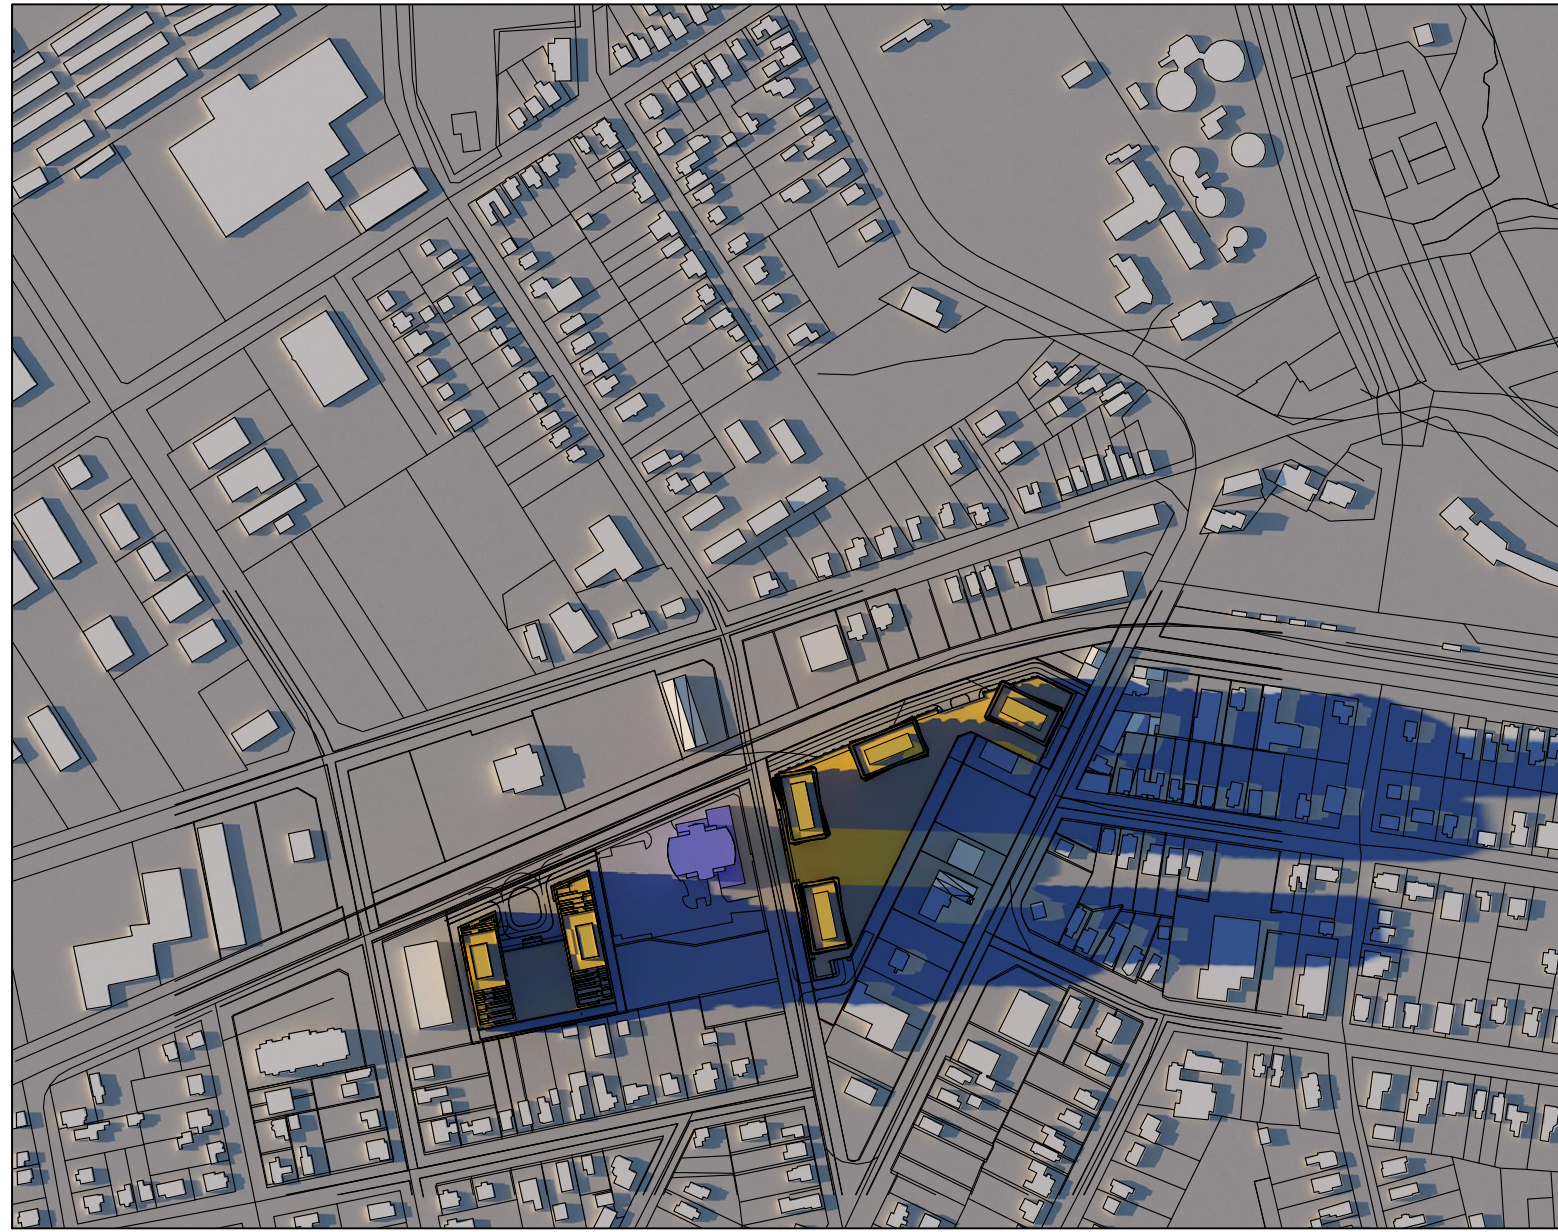

18:41

context map

The drawings are the property of Architecture unfolded. The drawing and all associated documents are an instrument of service to the designer. The drawing and the information contained therein may not be reproduced in whole or in part without prior written permission of the designer.

These Contract Documents are the property of the architect. The architect bears no responsibility for the interpretation of these documents by the Contractor. Upon written application the architect will provide written graphic clarification or supplementary information regarding the intent of the Contract Documents. The architect will review Shop Drawings submitted by the Contractor for design conformance only.

Drawings are not to be scaled for construction. Contractor to verify all existing conditions and dimensions required to perform the work and report any discrepancies with the Contract Documents to the architect before commencing work.

Locations of exposed or finished mechanical or electrical devices, fittings, and fixtures are indicated on architectural drawings. The locations shown on the architectural drawings govern over the mechanical and electrical drawings. Those items not clearly located will be located as directed by the architect.

These drawings are not to be used for construction unless noted below as "Issued for Construction".

All work to be carried out in conformance with the Code and belows of the authorities having jurisdiction.

The Designer of these plans and specifications gives no warranty or representation to any party about the constructability of the represented by them, all contractor or subcontractors must satisfy themselves when bidding and at all times that they can properly construct the work represented by these plans.

notes:

revisions:

d.m.yr

architectural team :

mark zwicker



construction managers:

structural:

electrical:

mechanical:

landscape:

site services:

-


project:

259 Innisfil Street
barrie, ontario


shadow study
april 21st

june 21, 2021
n.t.s.
21-04
i.d


date:
scale:
project:
drawn by:

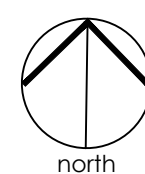

drawing number:
A601

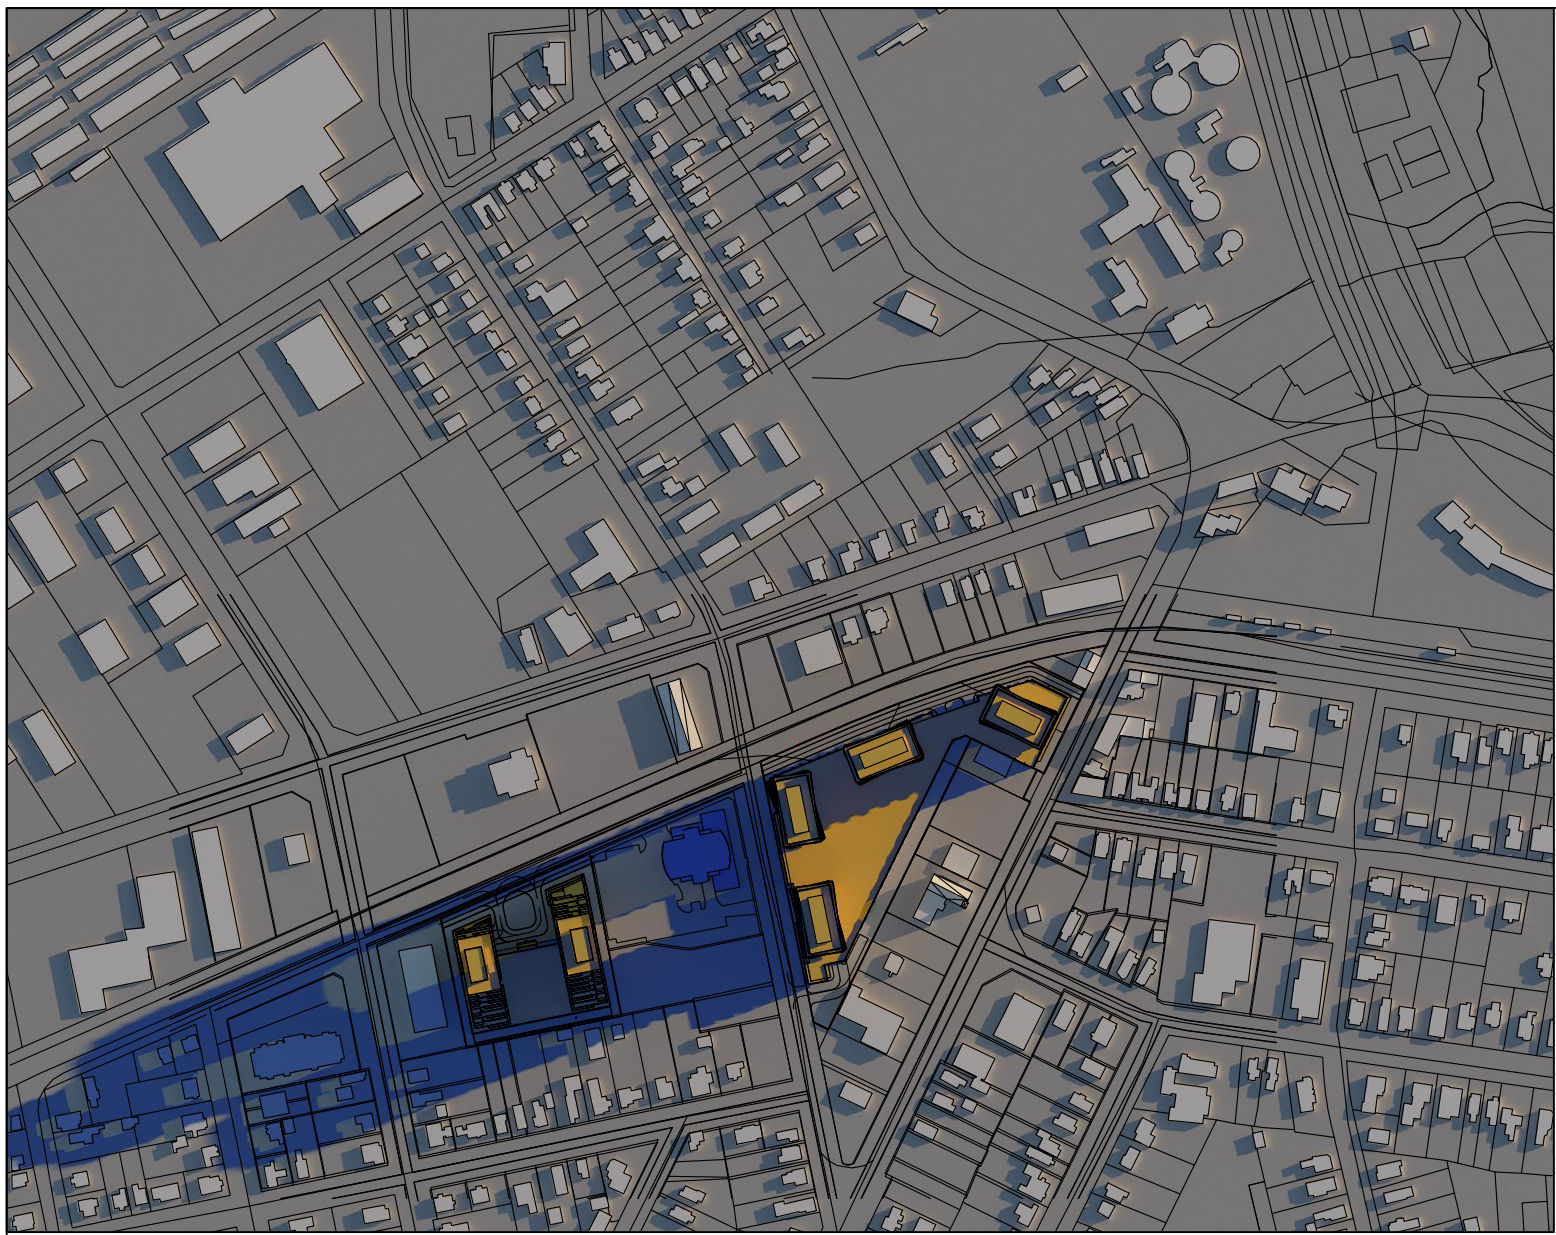


7:04

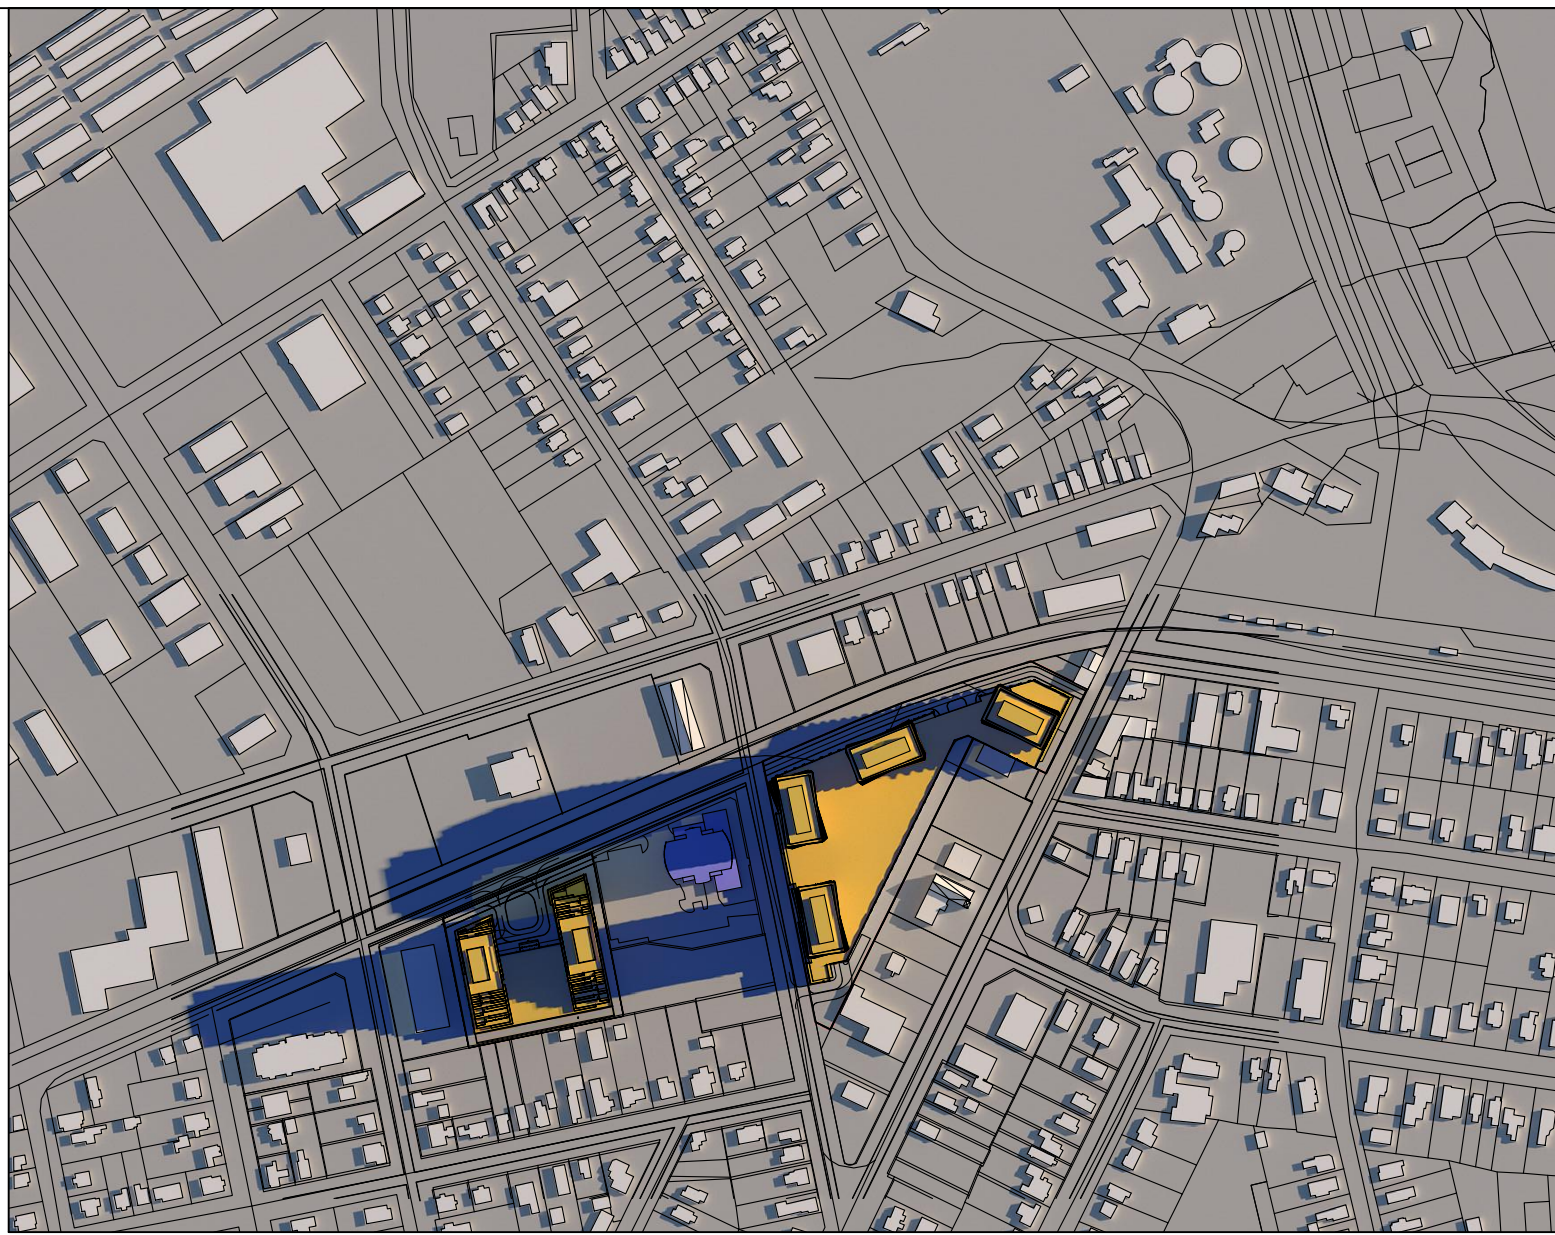


8:04




9:04

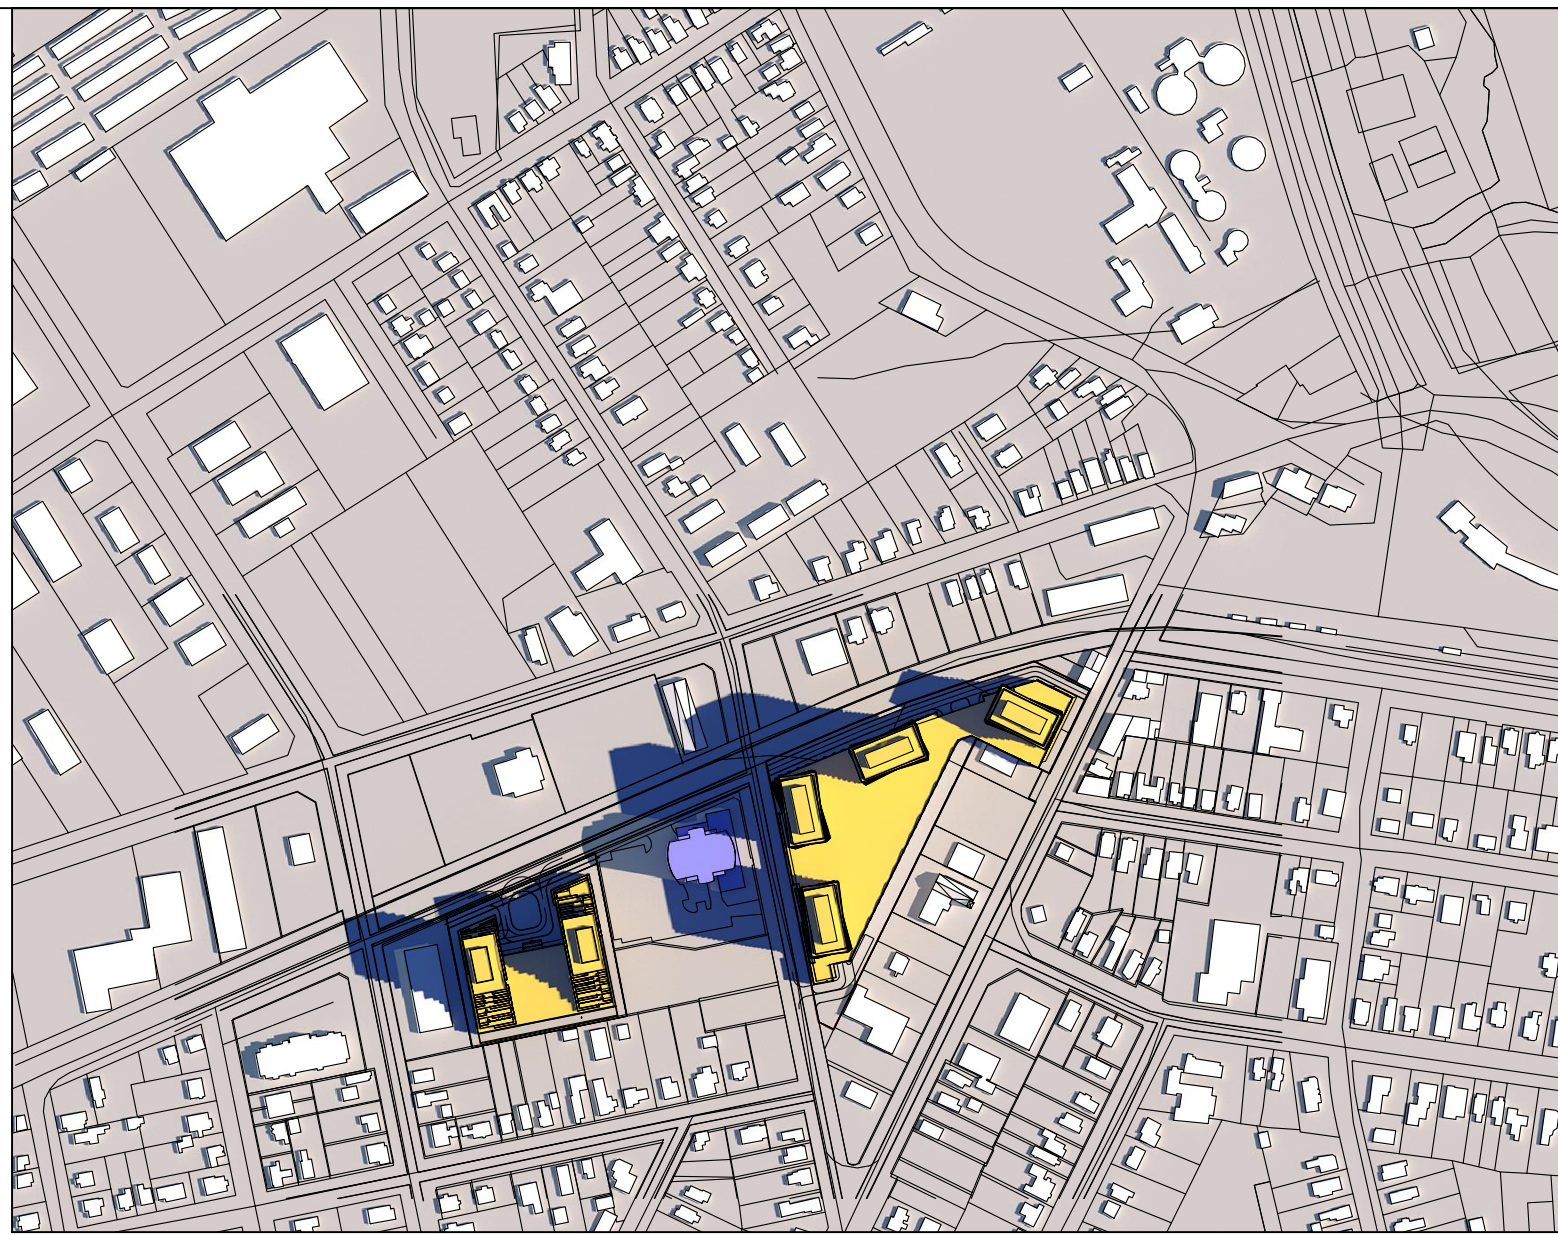

10:04

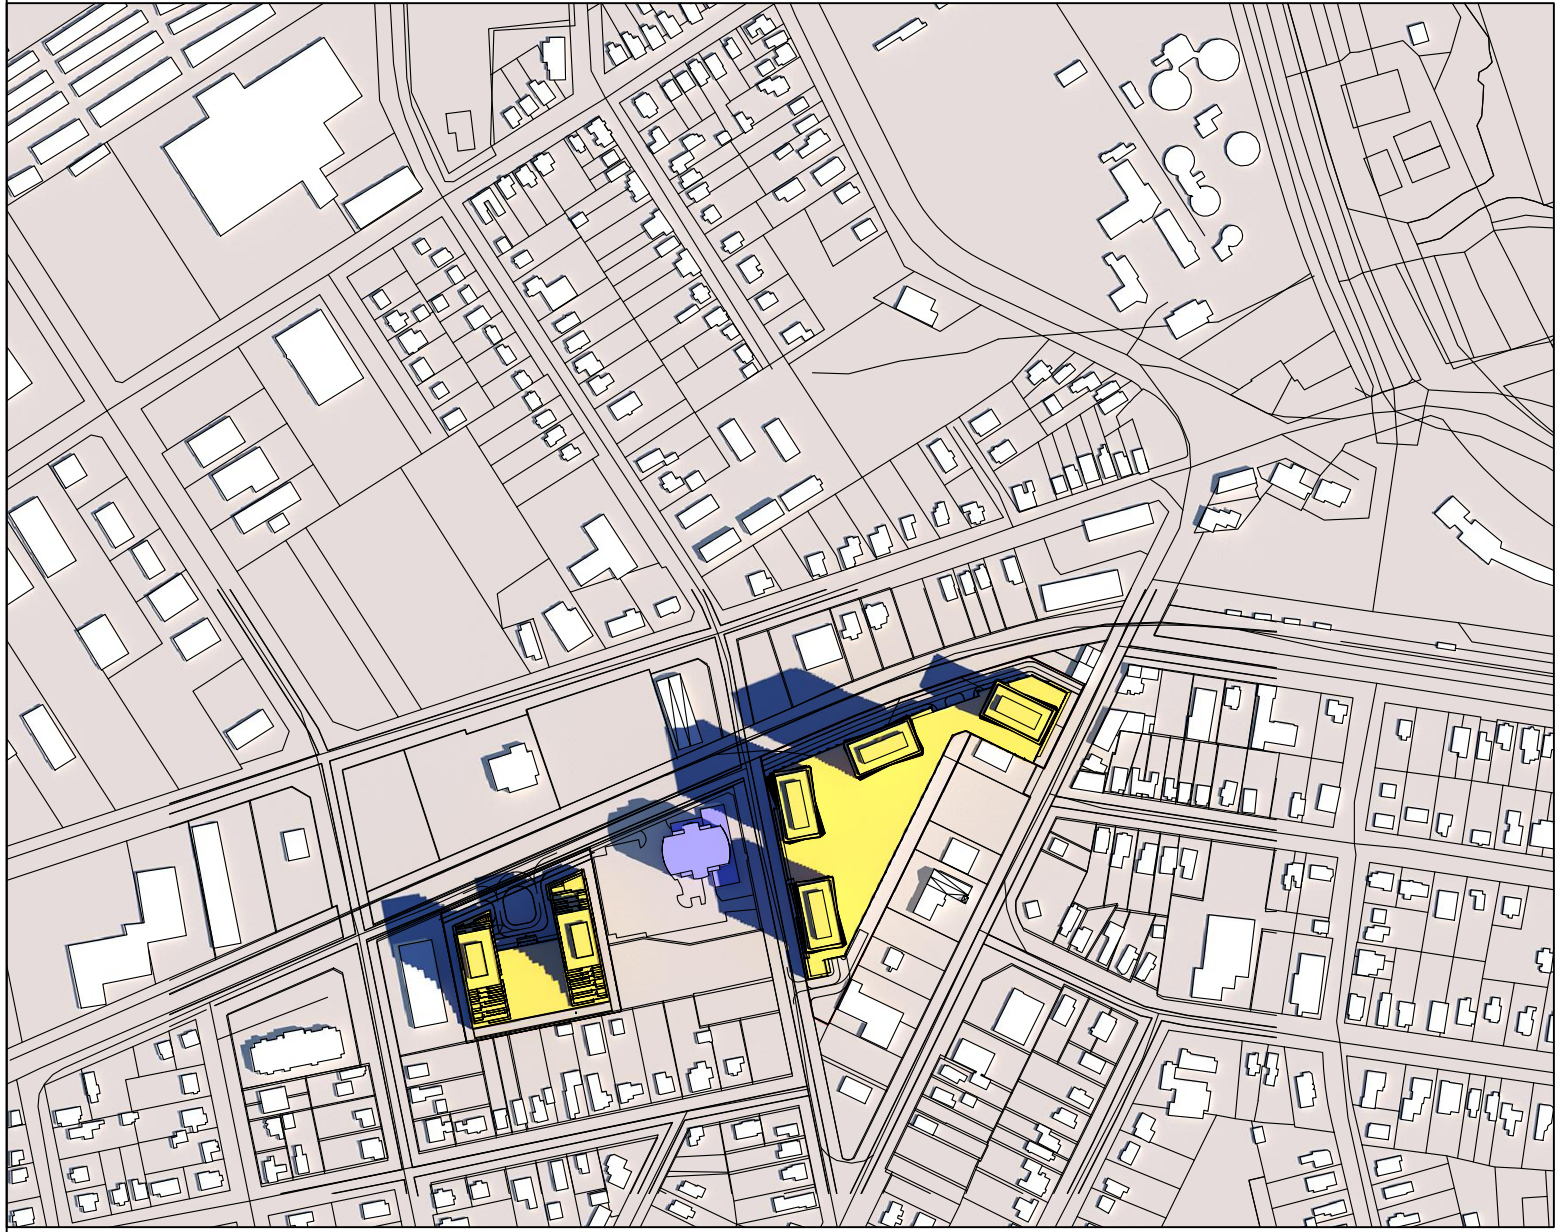

11:04

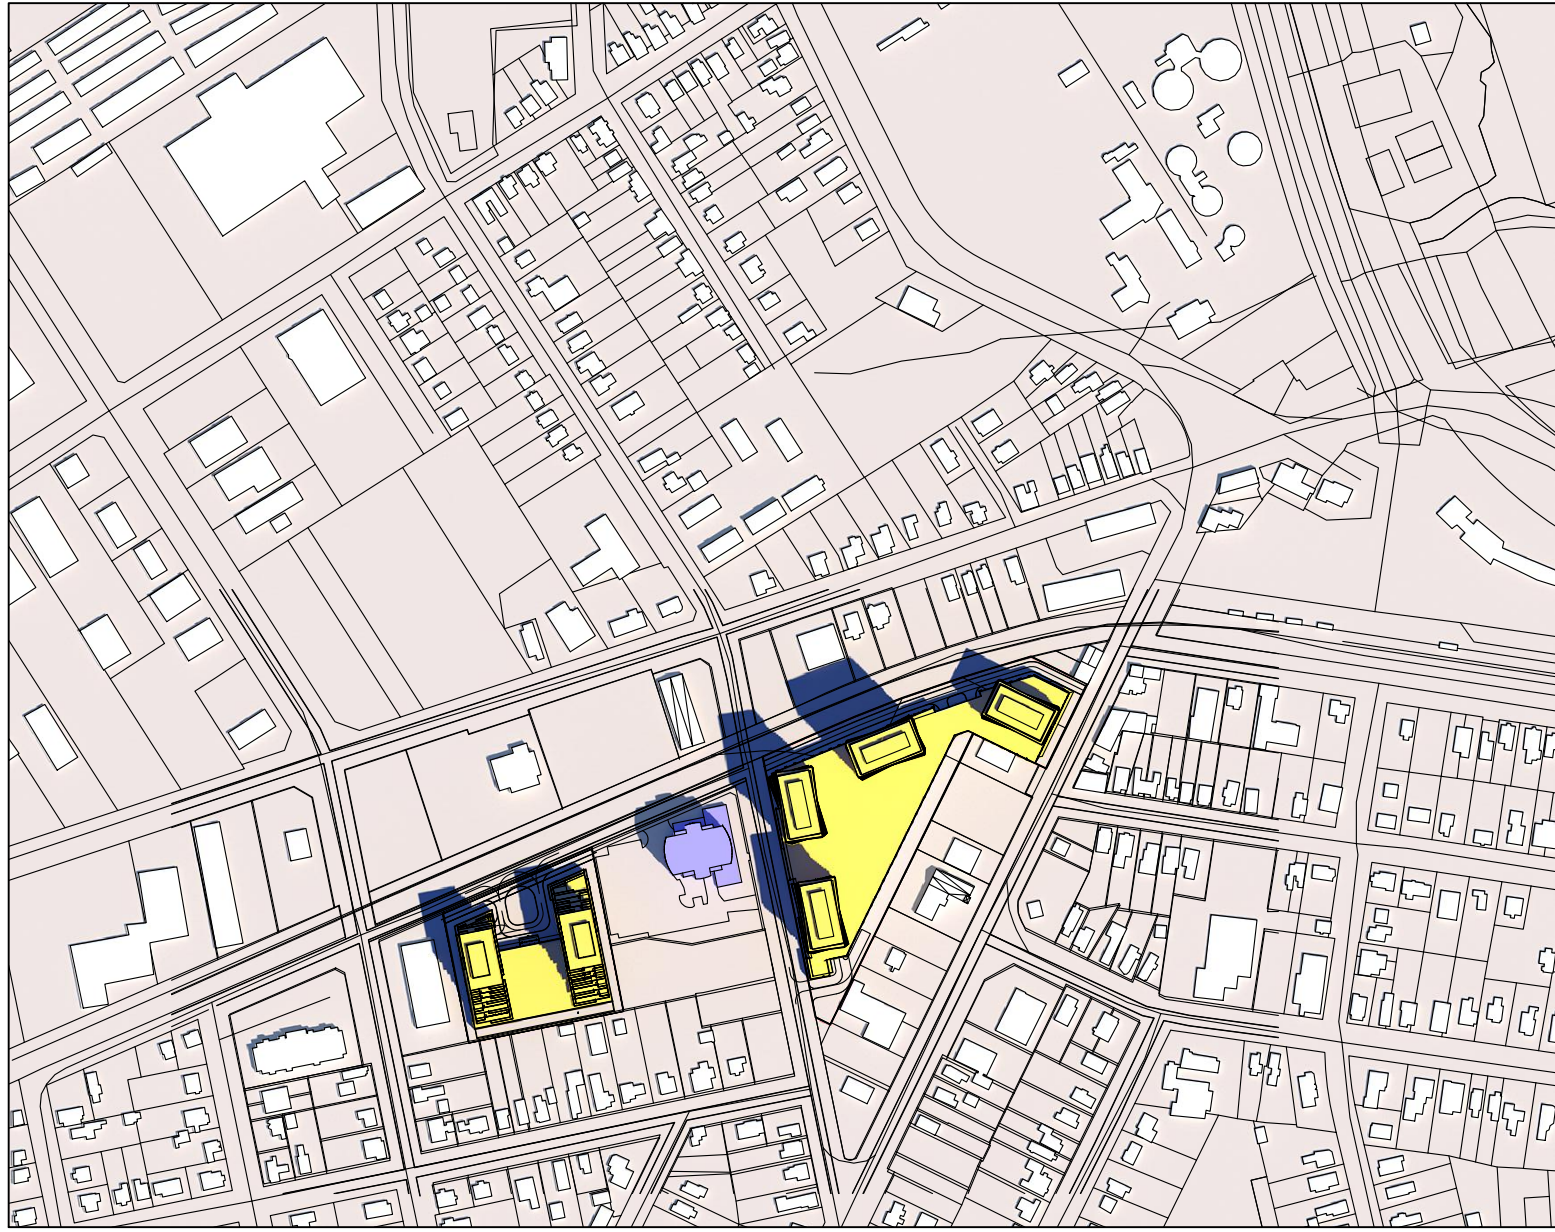

12:04



13:04




14:04




15:04



16:04

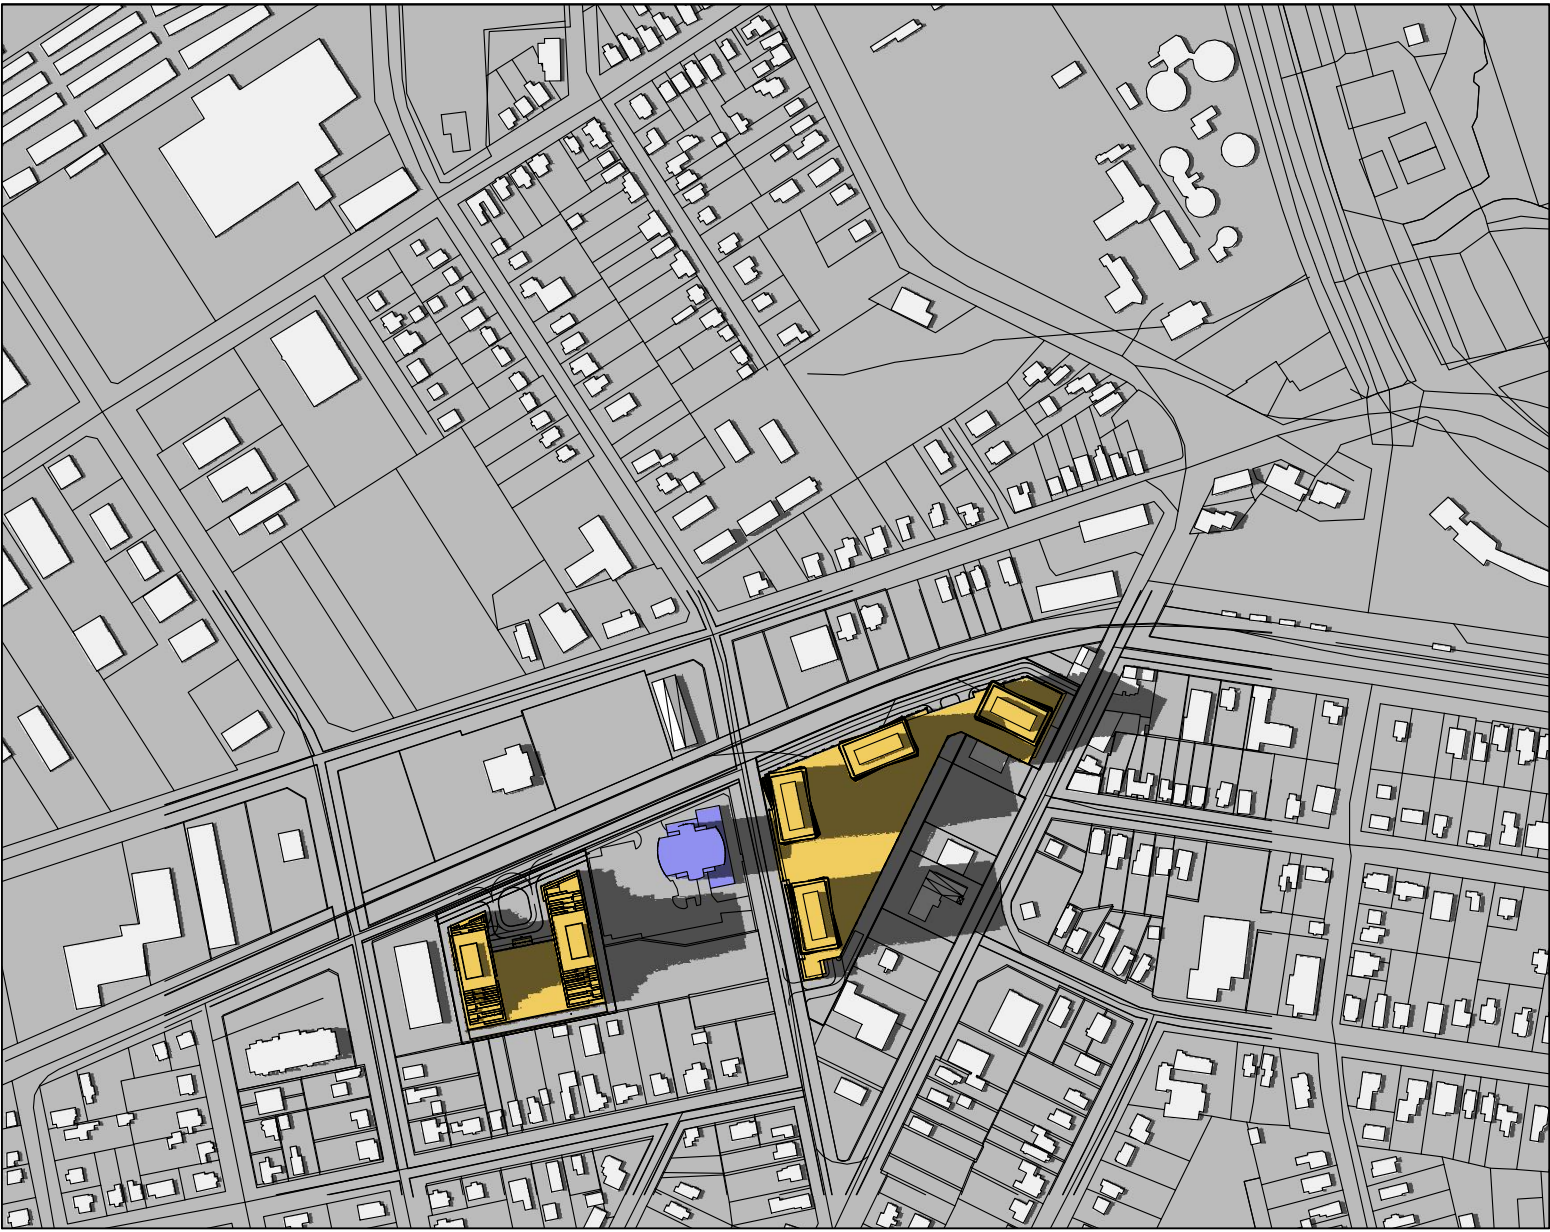

17:04

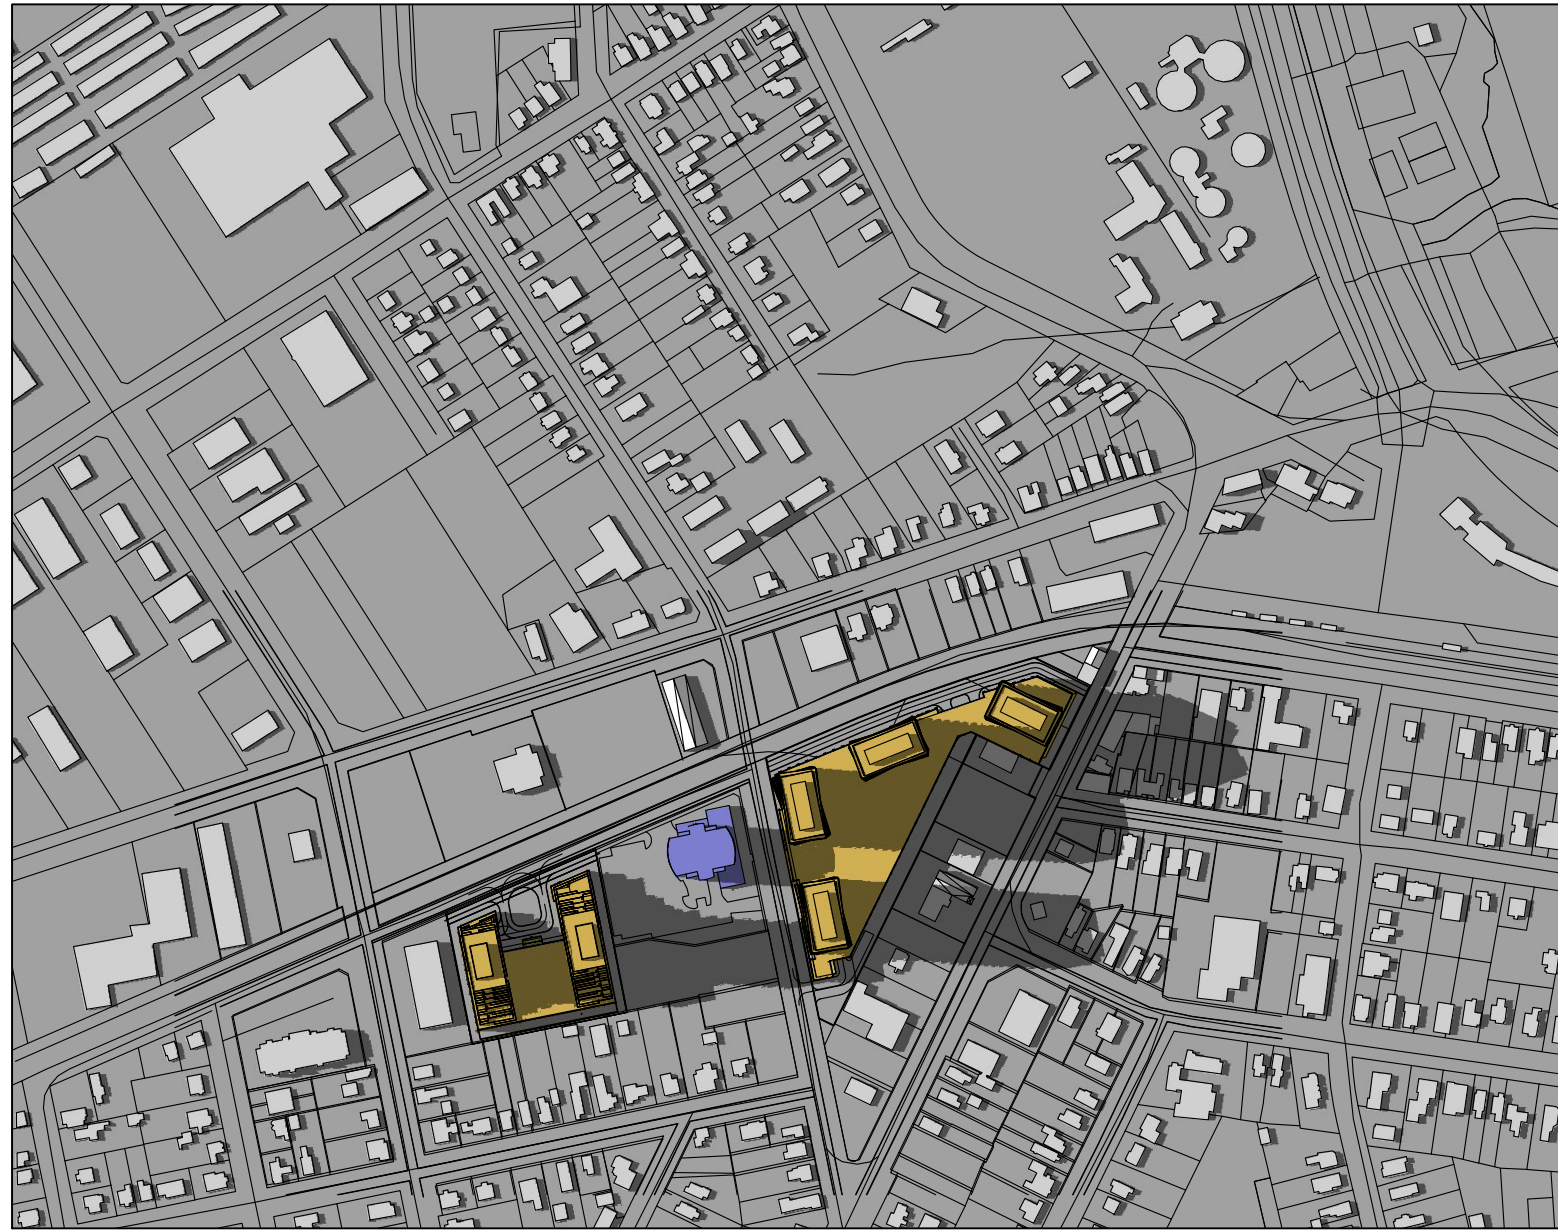

18:04



19:04



19:36

context map

The drawings are the property of Architecture unfolded. The drawing and all associated documents are an instrument of service to the designer. The drawing and the information contained therein may not be reproduced in whole or in part without prior written permission of the designer.

These Contract Documents are the property of the architect. The architect bears no responsibility for the interpretation of these documents by the Contractor. Upon written application the architect will provide written graphic clarification or supplementary information regarding the intent of the Contract Documents. The architect will review Shop Drawings submitted by the Contractor for design conformance only.

Drawings are not to be scaled for construction. Contractor to verify all existing conditions and dimensions related to perform the work and report any discrepancies with the Contract Documents to the architect before commencing work.

Locations of exposed or finished mechanical or electrical devices, fittings, and fixtures are indicated on architectural drawings. The locations shown on the architectural drawings govern over the mechanical and electrical drawings. Those items not clearly located will be located as directed by the architect.

These drawings are not to be used for construction unless noted below as "Issued for Construction".

All work to be carried out in conformance with the Code and belows of the authorities having jurisdiction.

The Designer of these plans and specifications gives no warranty or representation to any party about the constructability of the represented by them. All contractor or subcontractors must satisfy themselves when bidding and at all times that they can properly construct the work represented by these plans.

notes:

revisions:

d.m.yr

architectural team :

mark zwicker



construction managers:

- structural:
- electrical:
- mechanical:
- landscape:
- site services:


project:

259 Innisfil Street
barrie, ontario


shadow study
june 21st

june 21, 2021
n.t.s.
21-04
i.d


date:
scale:
project:
drawn by:

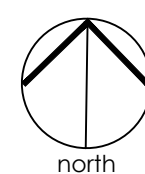


drawing number:
A602

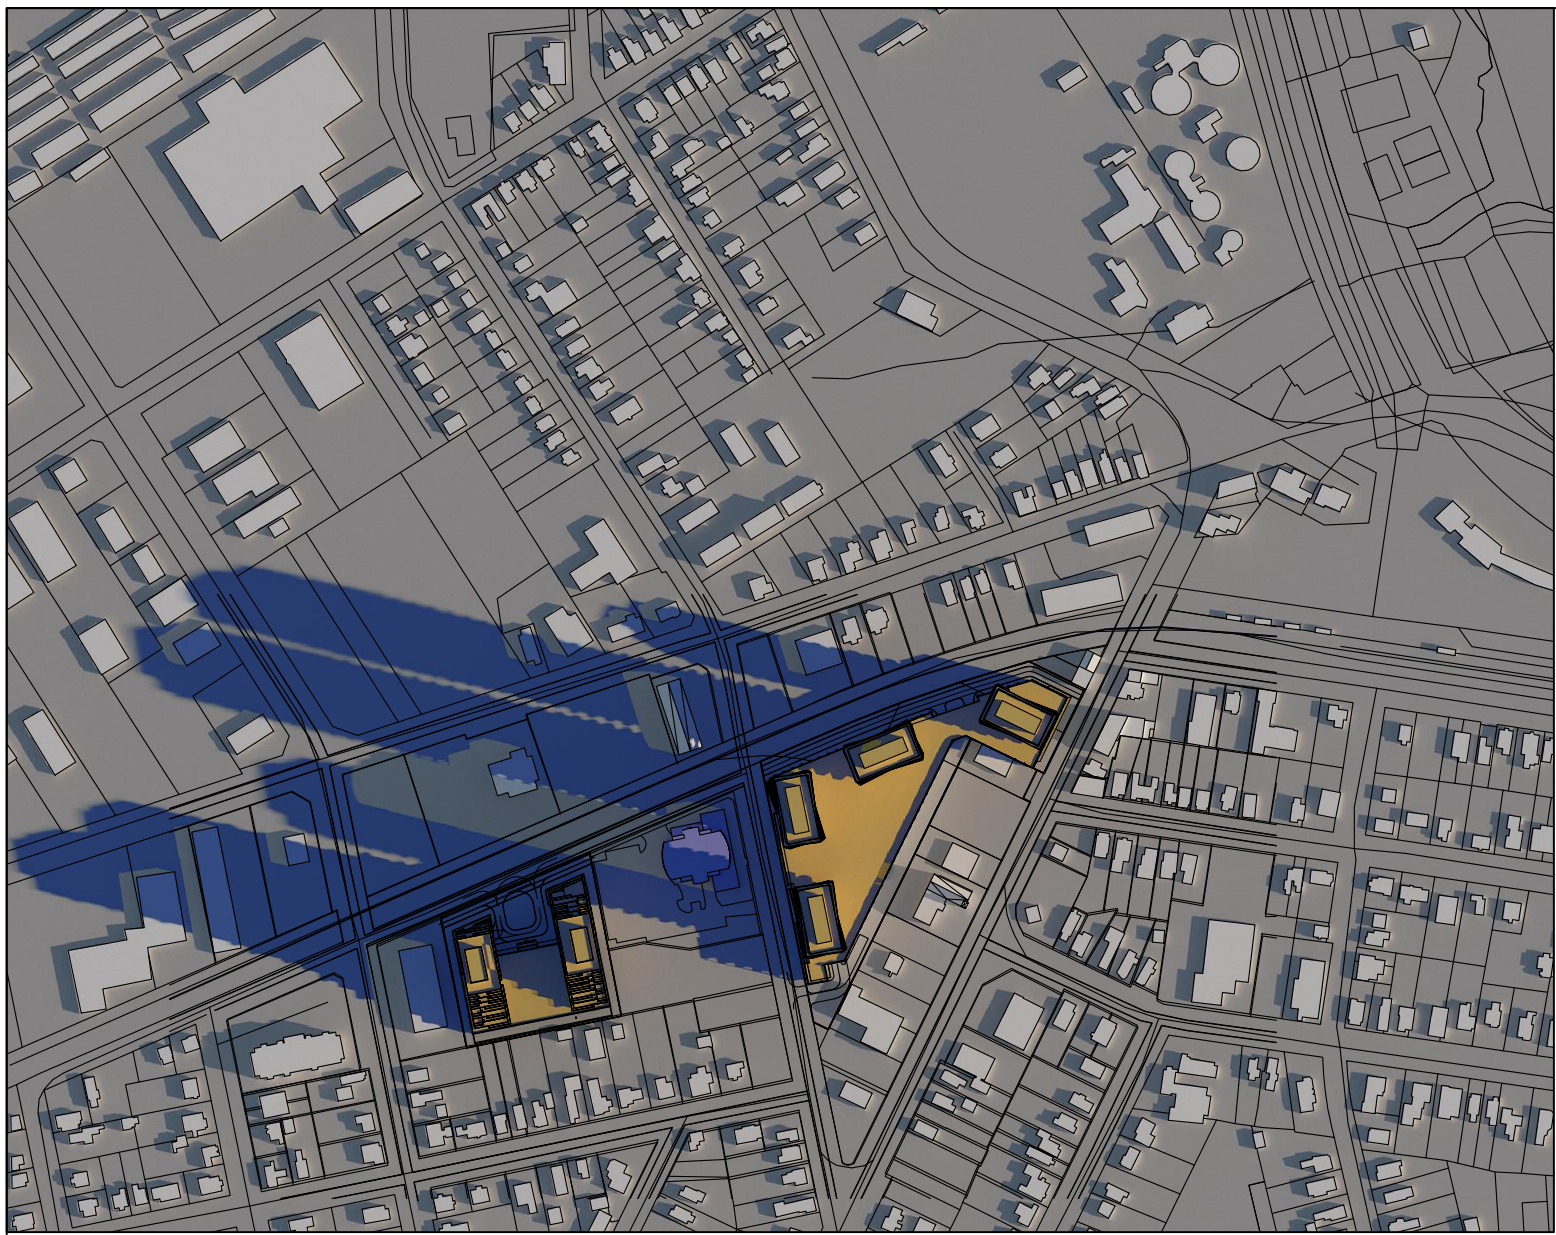

8:35

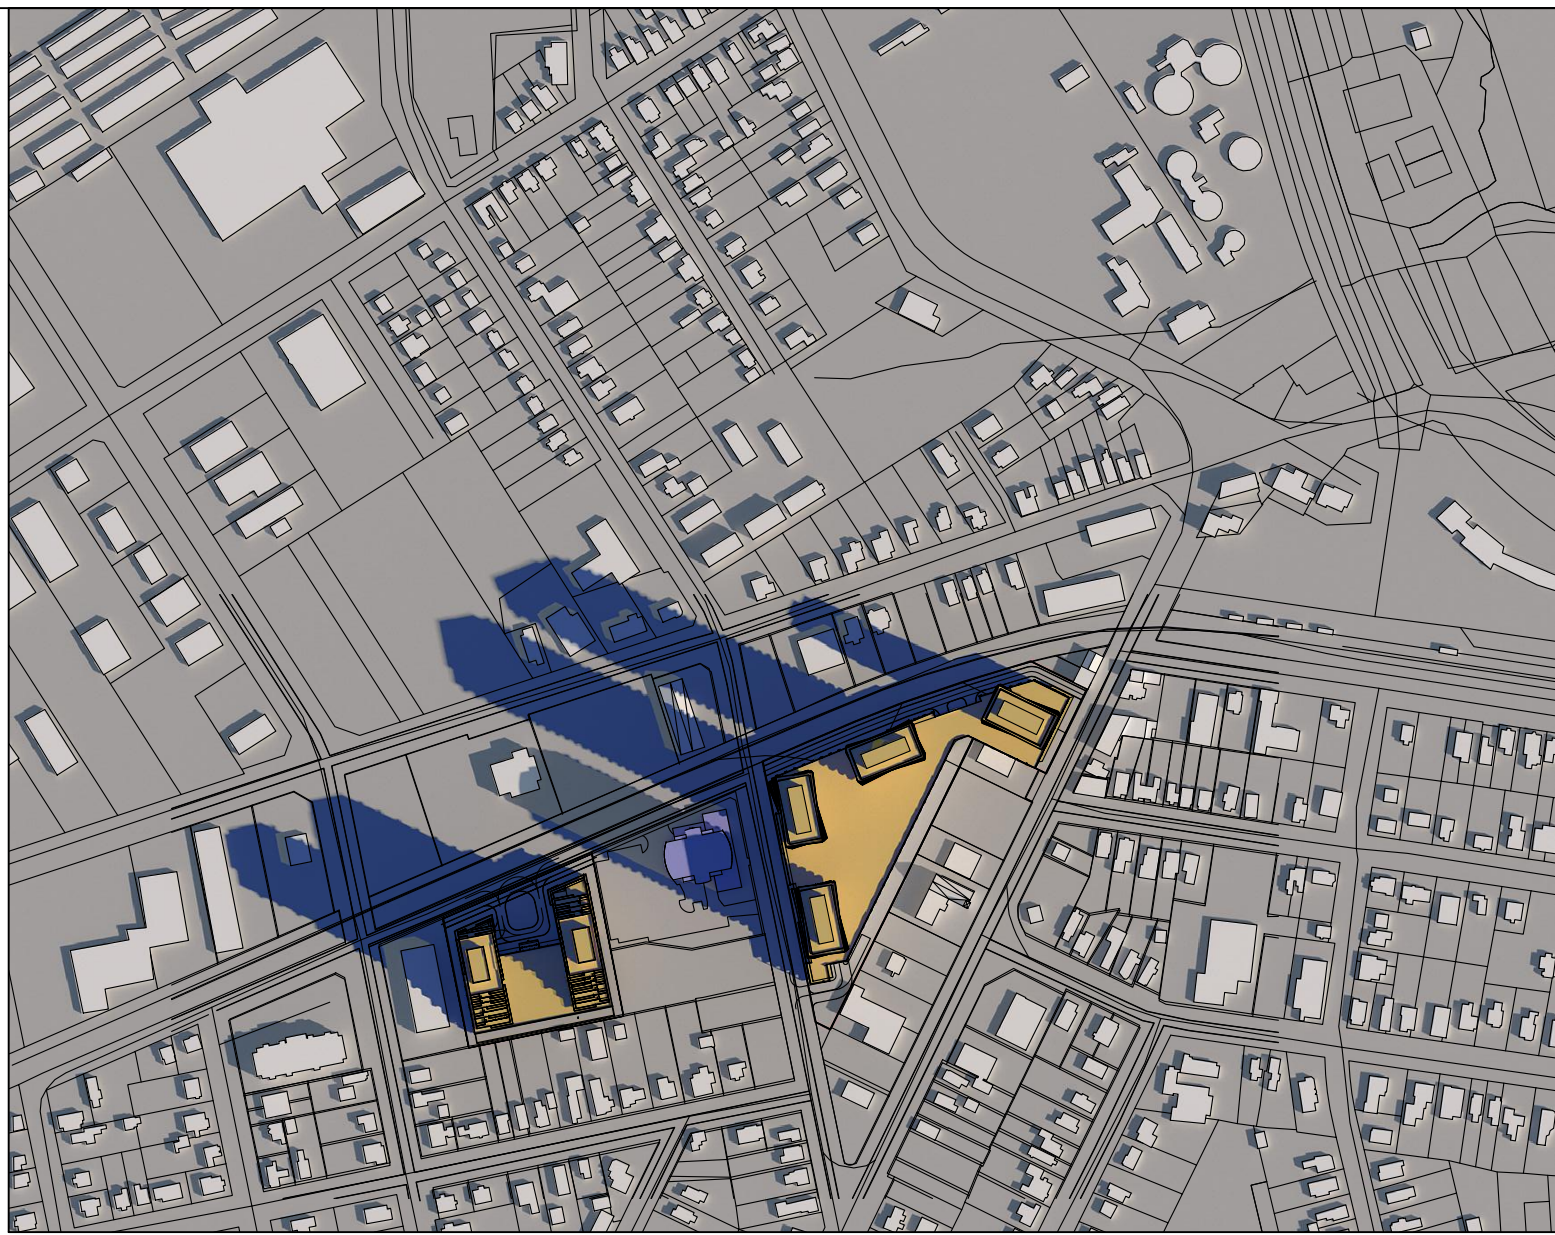


9:35

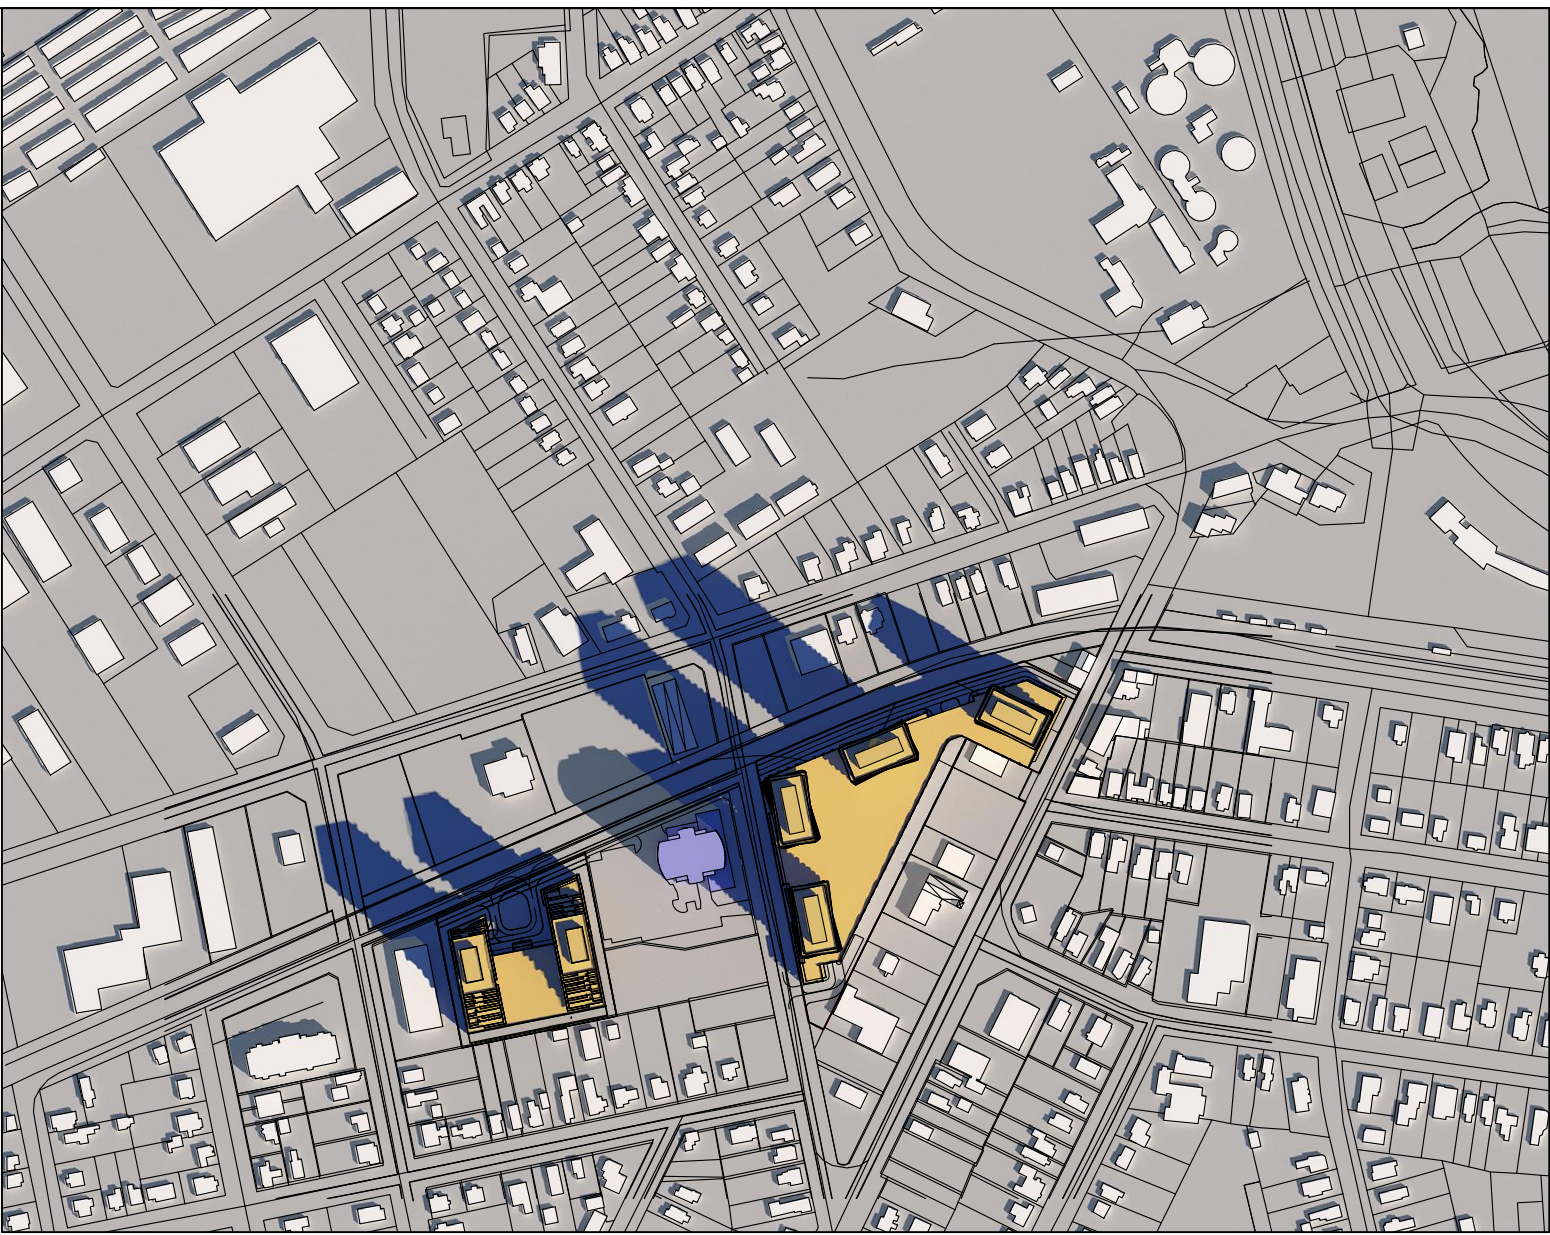

10:35




11:35

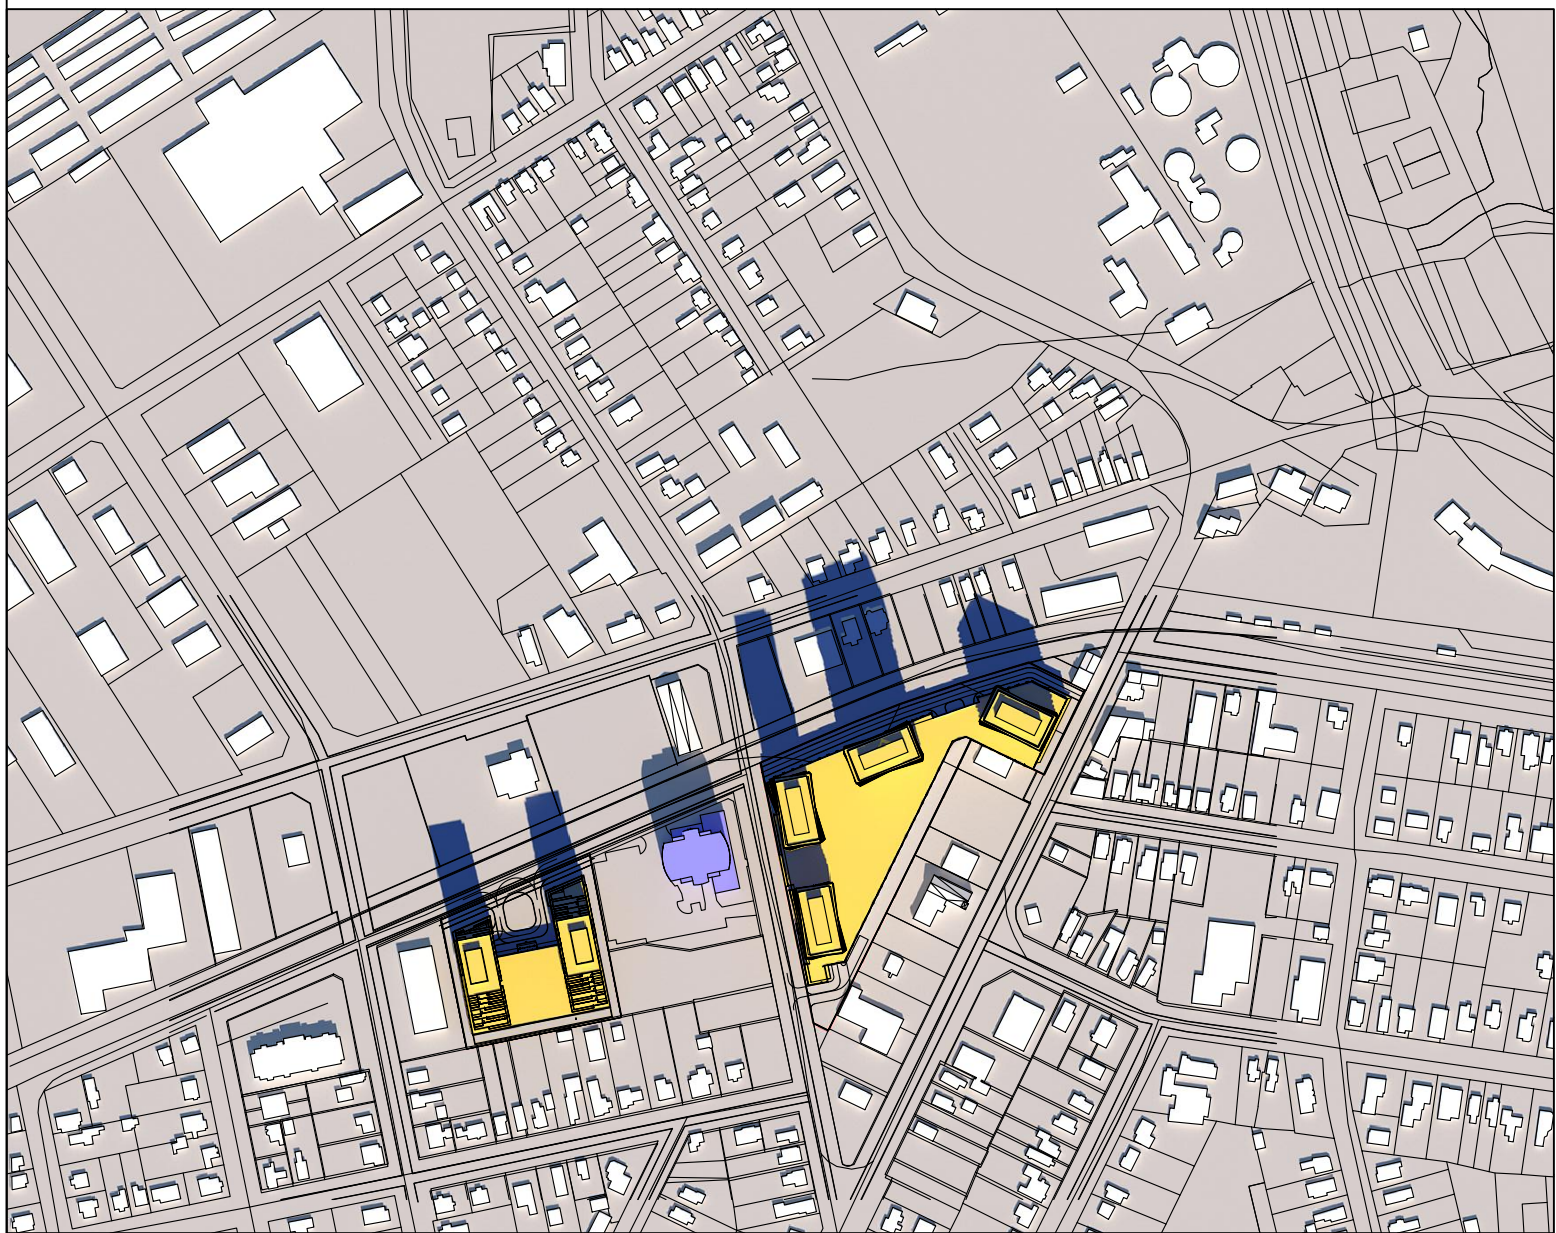


12:35




13:35

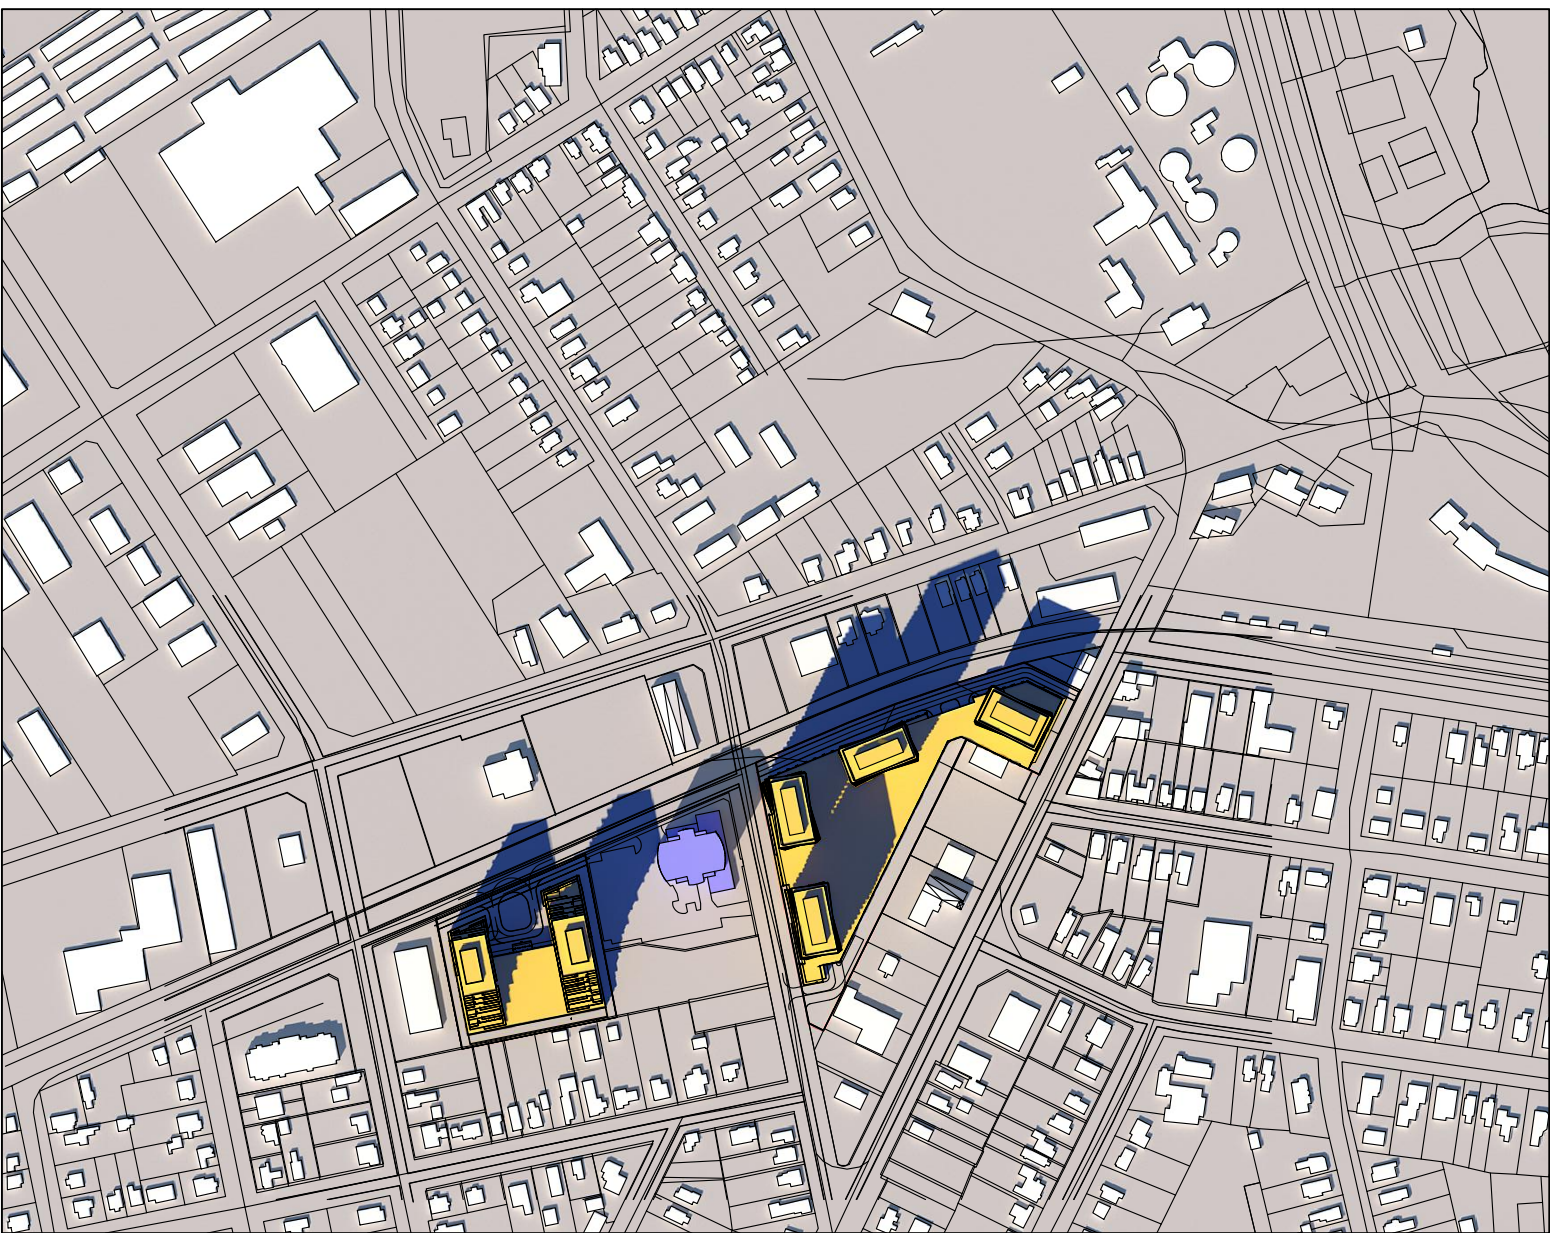


14:35

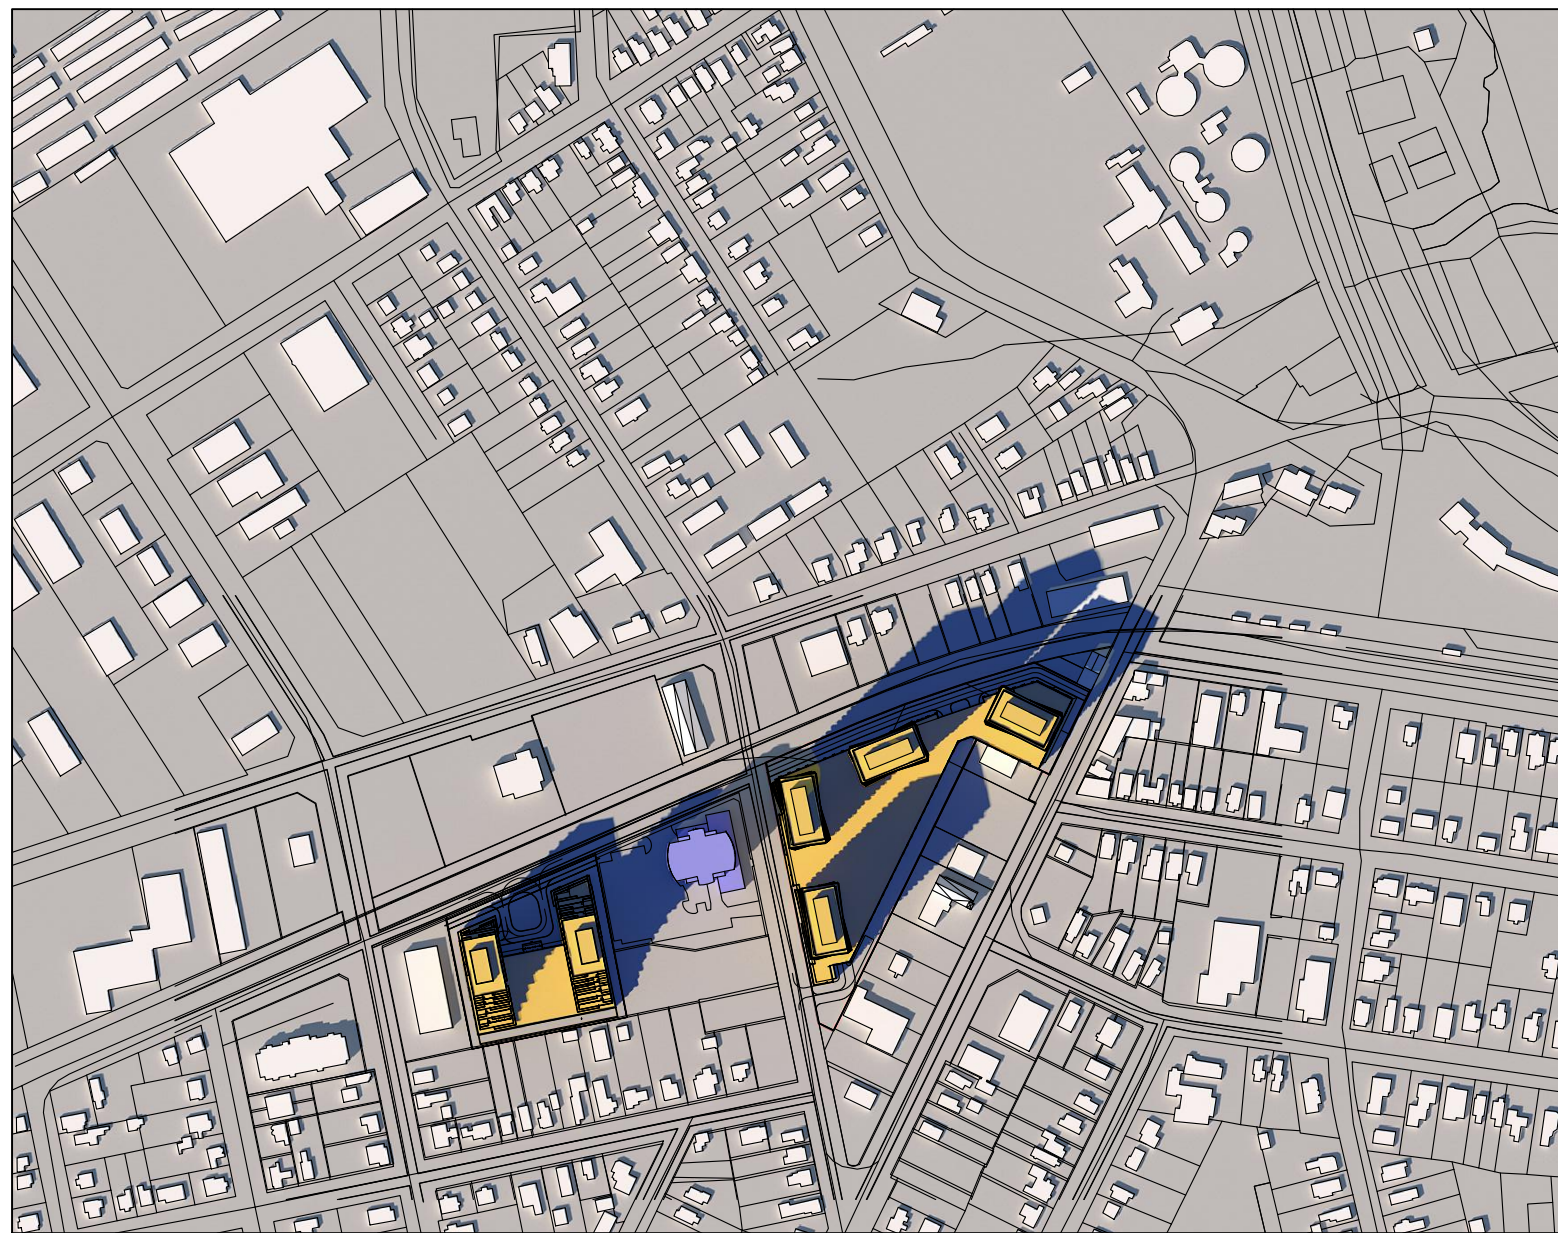


15:35

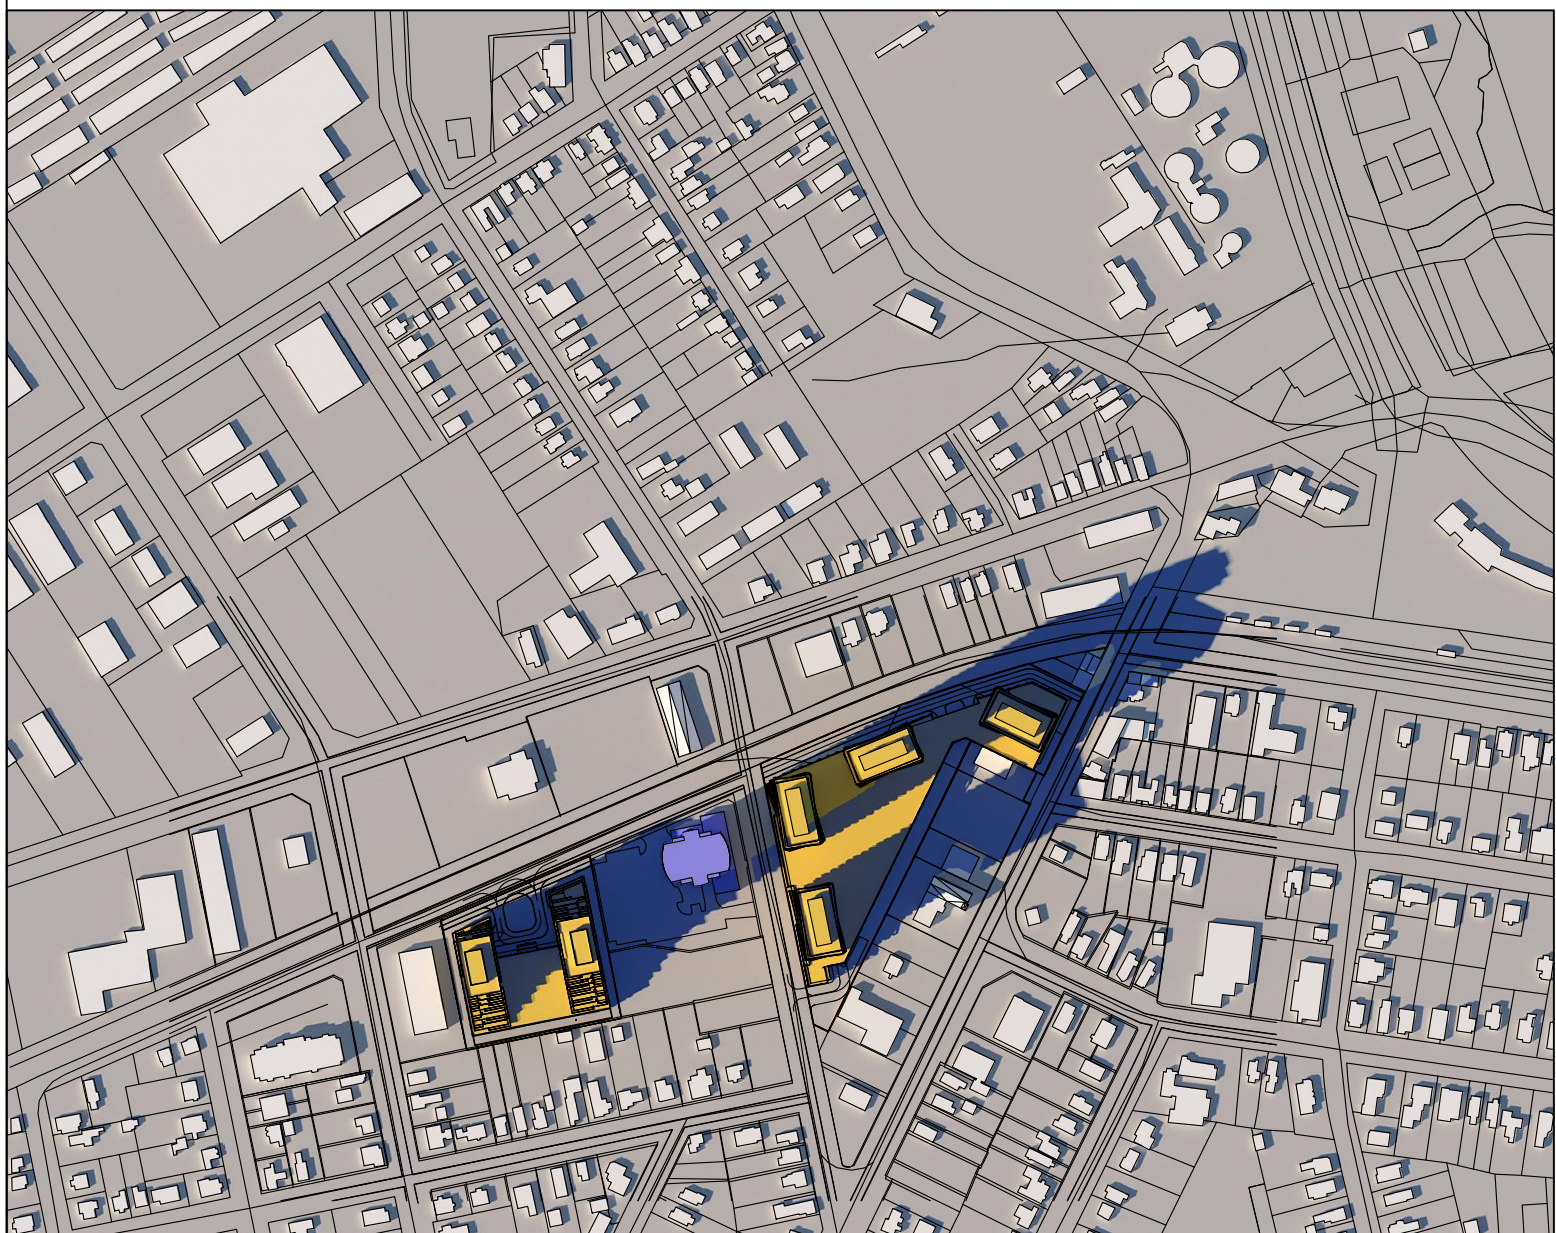

16:35

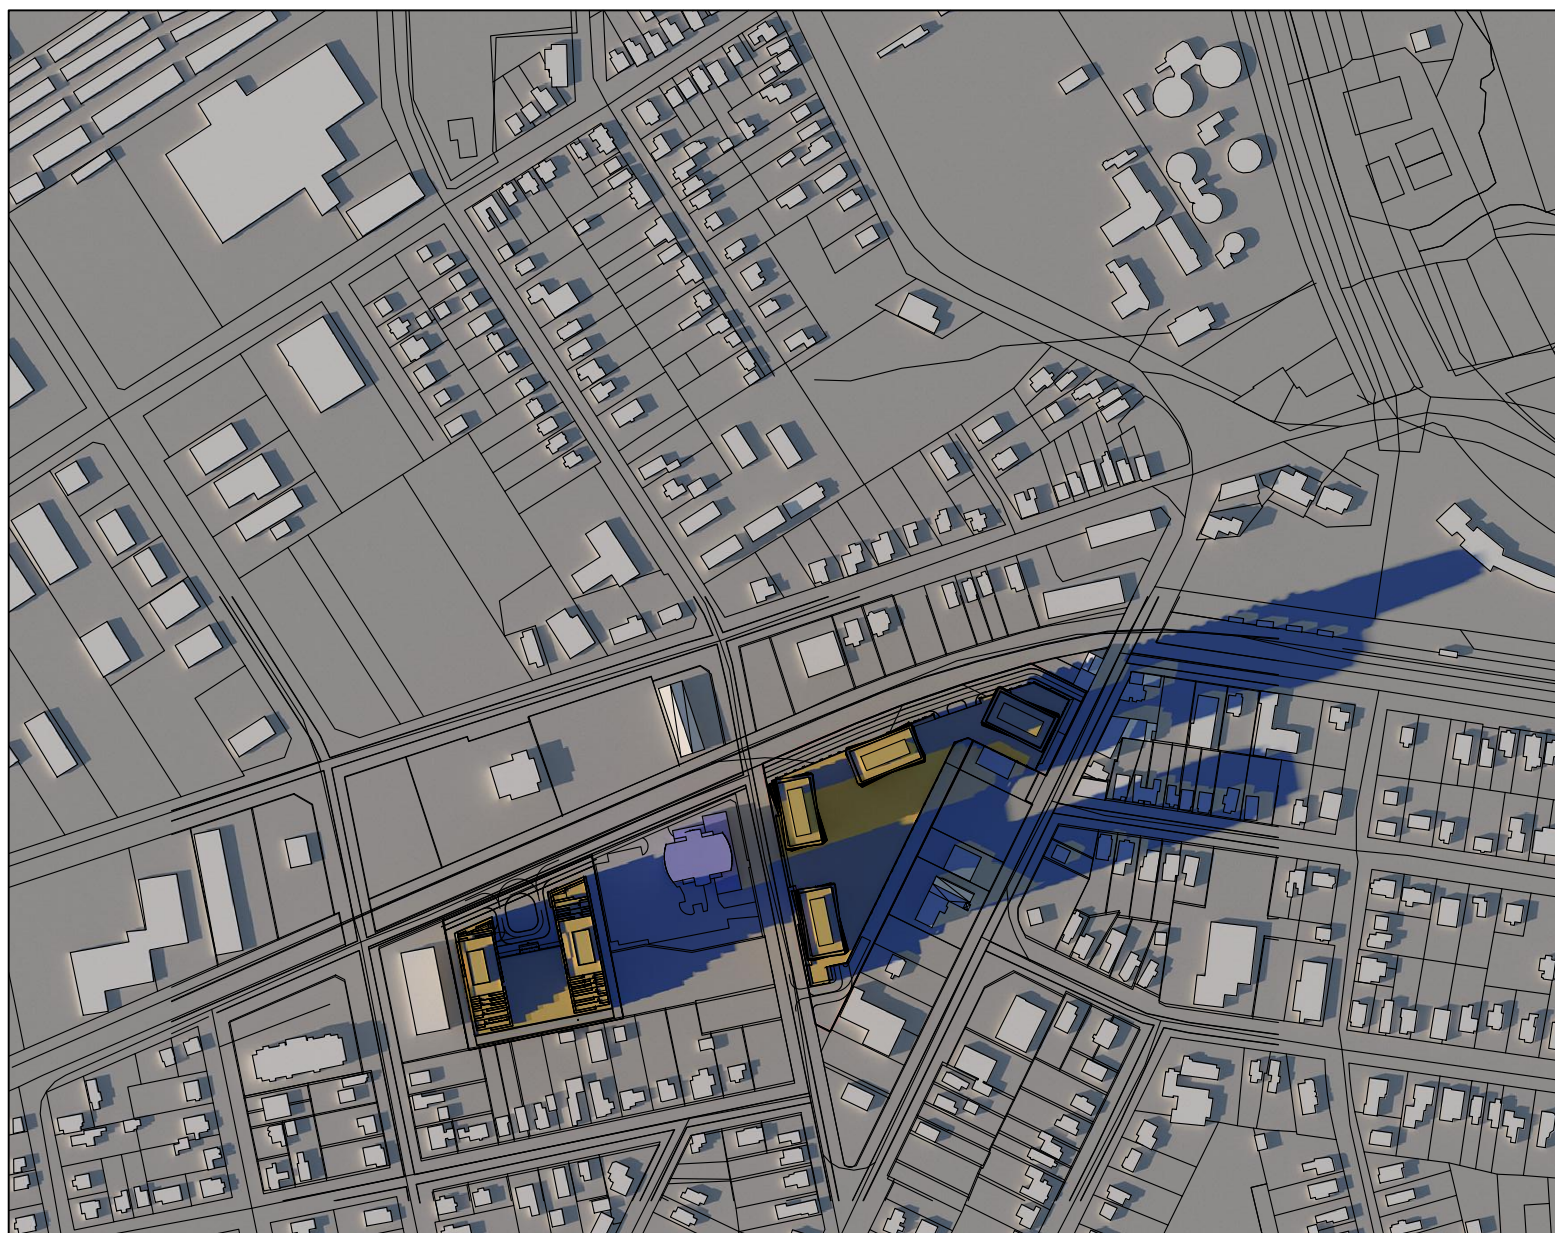

17:35

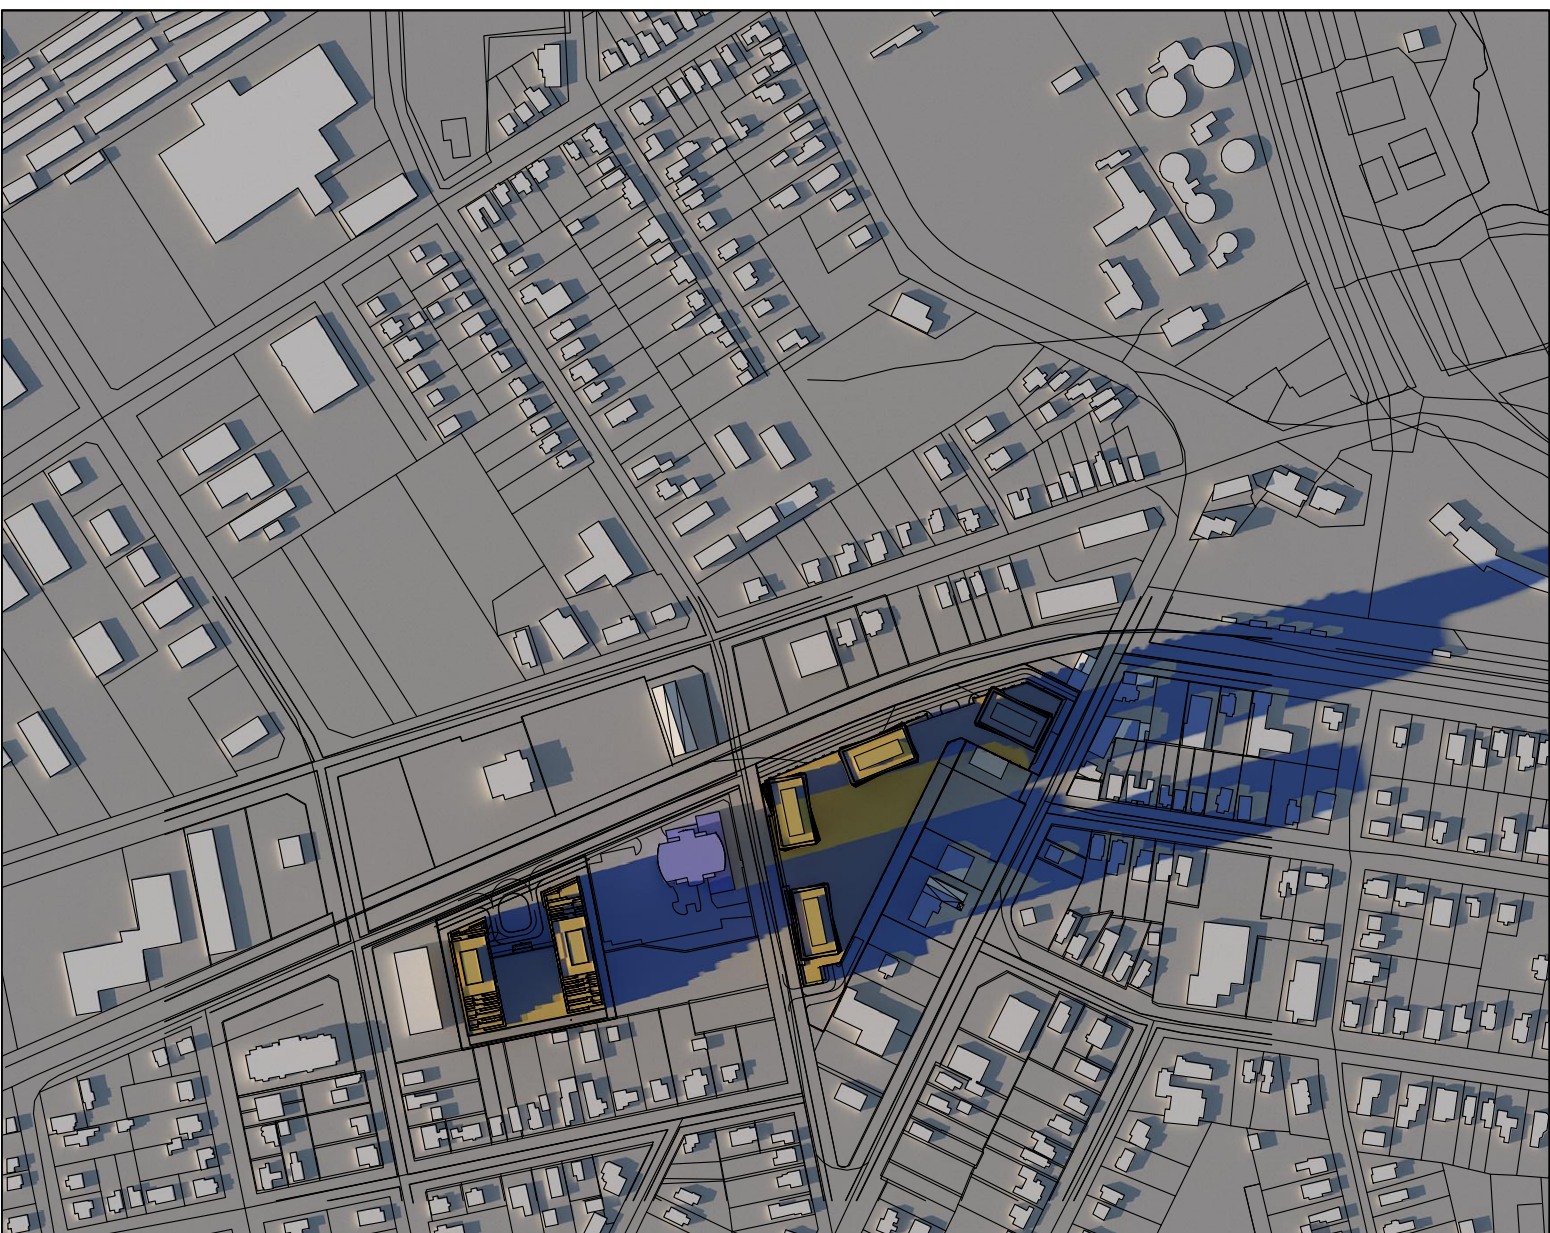

17:47

context map

The drawings are the property of Architecture unfolded. The drawing and all associated documents are an instrument of service to the designer. The drawing and the information contained therein may not be reproduced in whole or in part without prior written permission of the designer.

These Contract Documents are the property of the architect. The architect bears no responsibility for the interpretation of these documents by the Contractor. Upon written application the architect will provide written graphic clarification or supplementary information regarding the intent of the Contract Documents. The architect will review Shop Drawings submitted by the Contractor for design conformance only.

Drawings are not to be scaled for construction. Contractor to verify all existing conditions and dimensions required to perform the work and report any discrepancies with the Contract Documents to the architect before commencing work.

Locations of exposed or finished mechanical or electrical devices, fittings, and fixtures are indicated on architectural drawings. The locations shown on the architectural drawings govern over the mechanical and electrical drawings. Those items not clearly located will be located as directed by the architect.

These drawings are not to be used for construction unless noted below as "Issued for Construction".

All work to be carried out in conformance with the Code and belows of the authorities having jurisdiction.

The Designer of these plans and specifications gives no warranty or representation to any party about the contributory of the represented by them, all contractor or subcontractors must satisfy themselves when bidding and at all times that they can properly construct the work represented by these plans.

notes:

revisions:

d.m.yr

architectural team :

mark zwicker



construction managers:

structural:

electrical:

mechanical:

landscape:

site services:

-


project:

259 Innisfil Street
barrie, ontario


shadow study
september 21st

june 21, 2021
n.t.s.
21-04
i.d


date:
scale:
project:
drawn by:

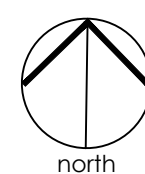


drawing number:
A603

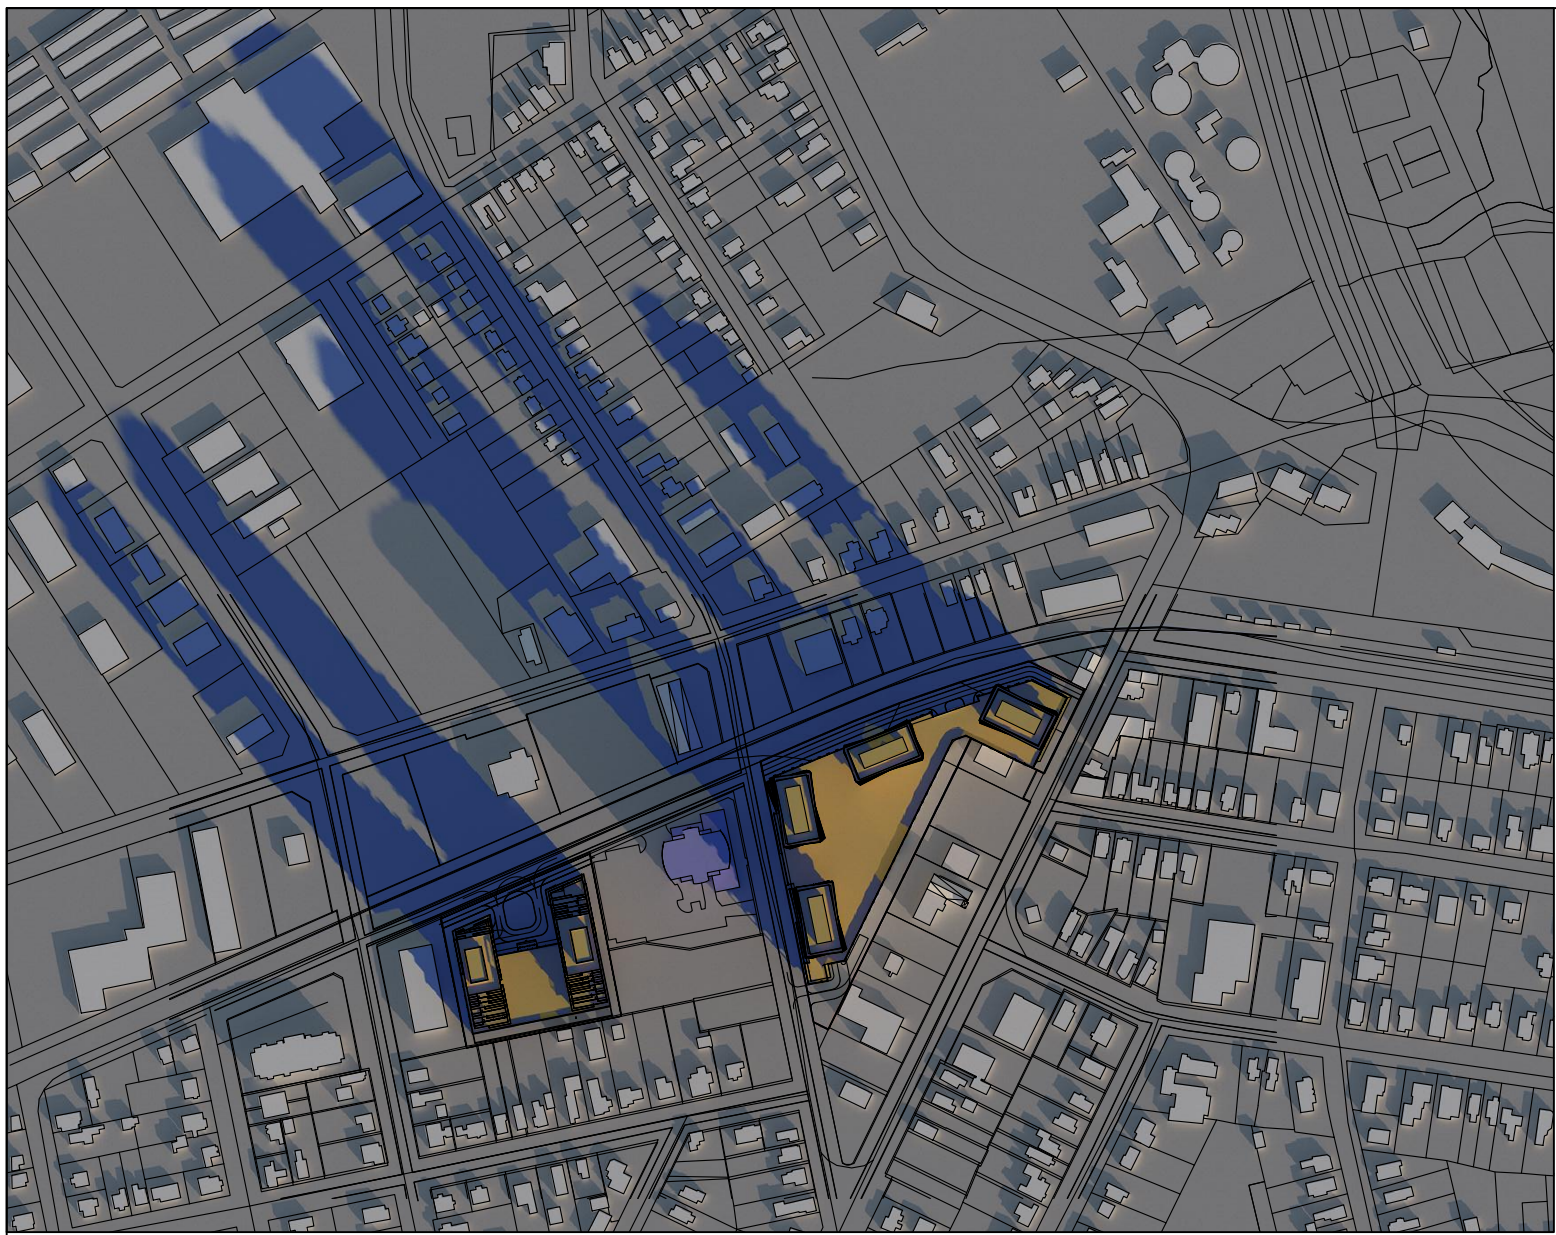


9:21

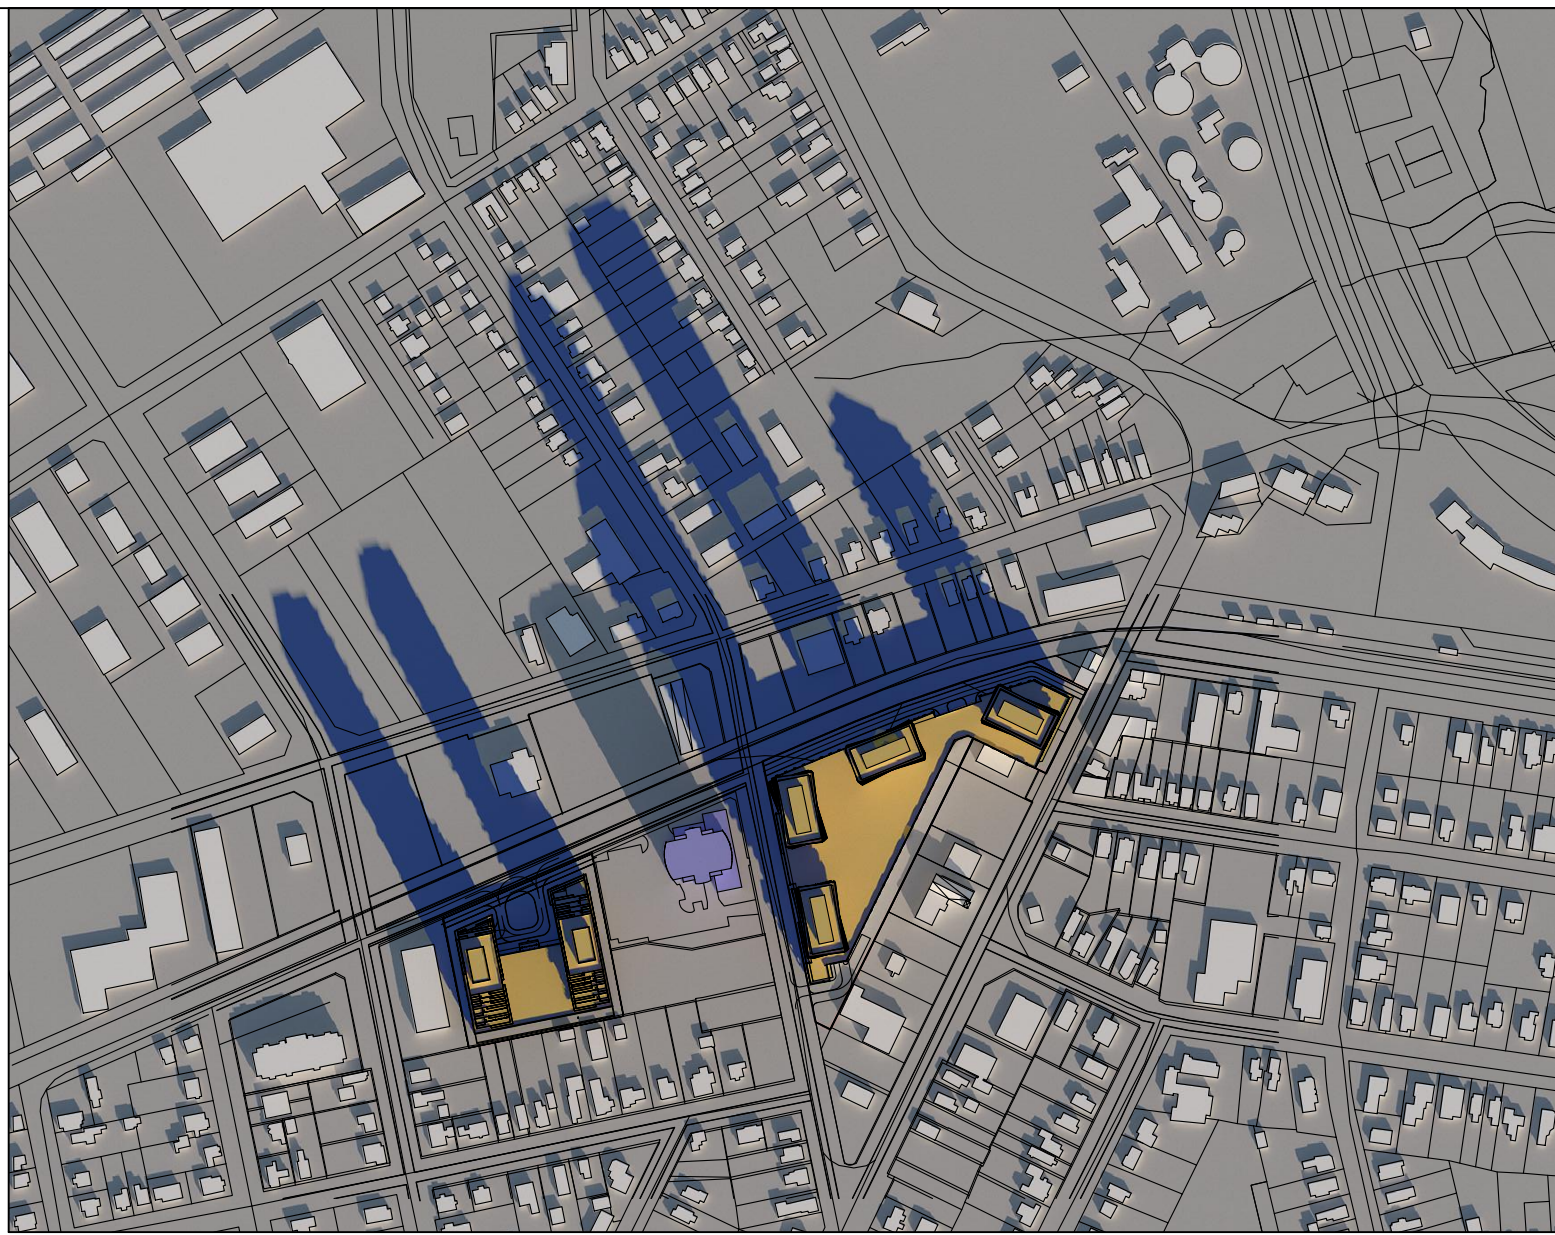


10:21

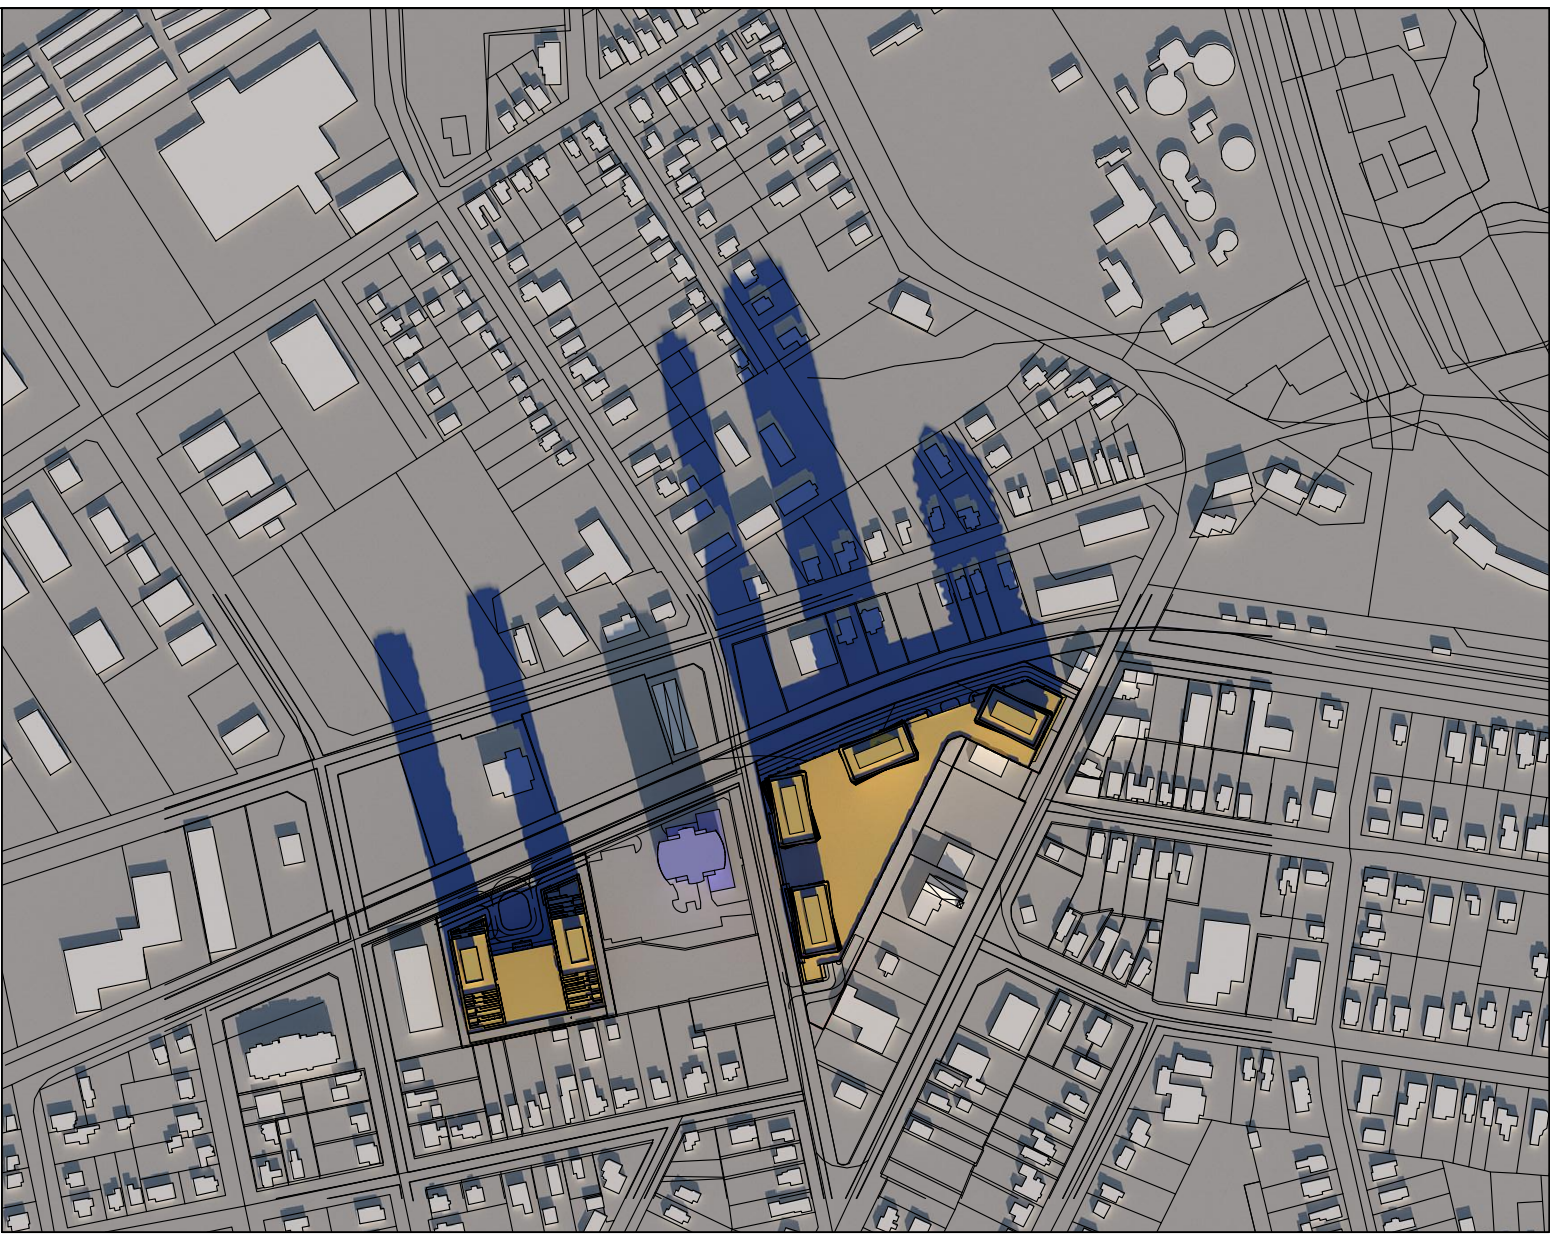


11:21

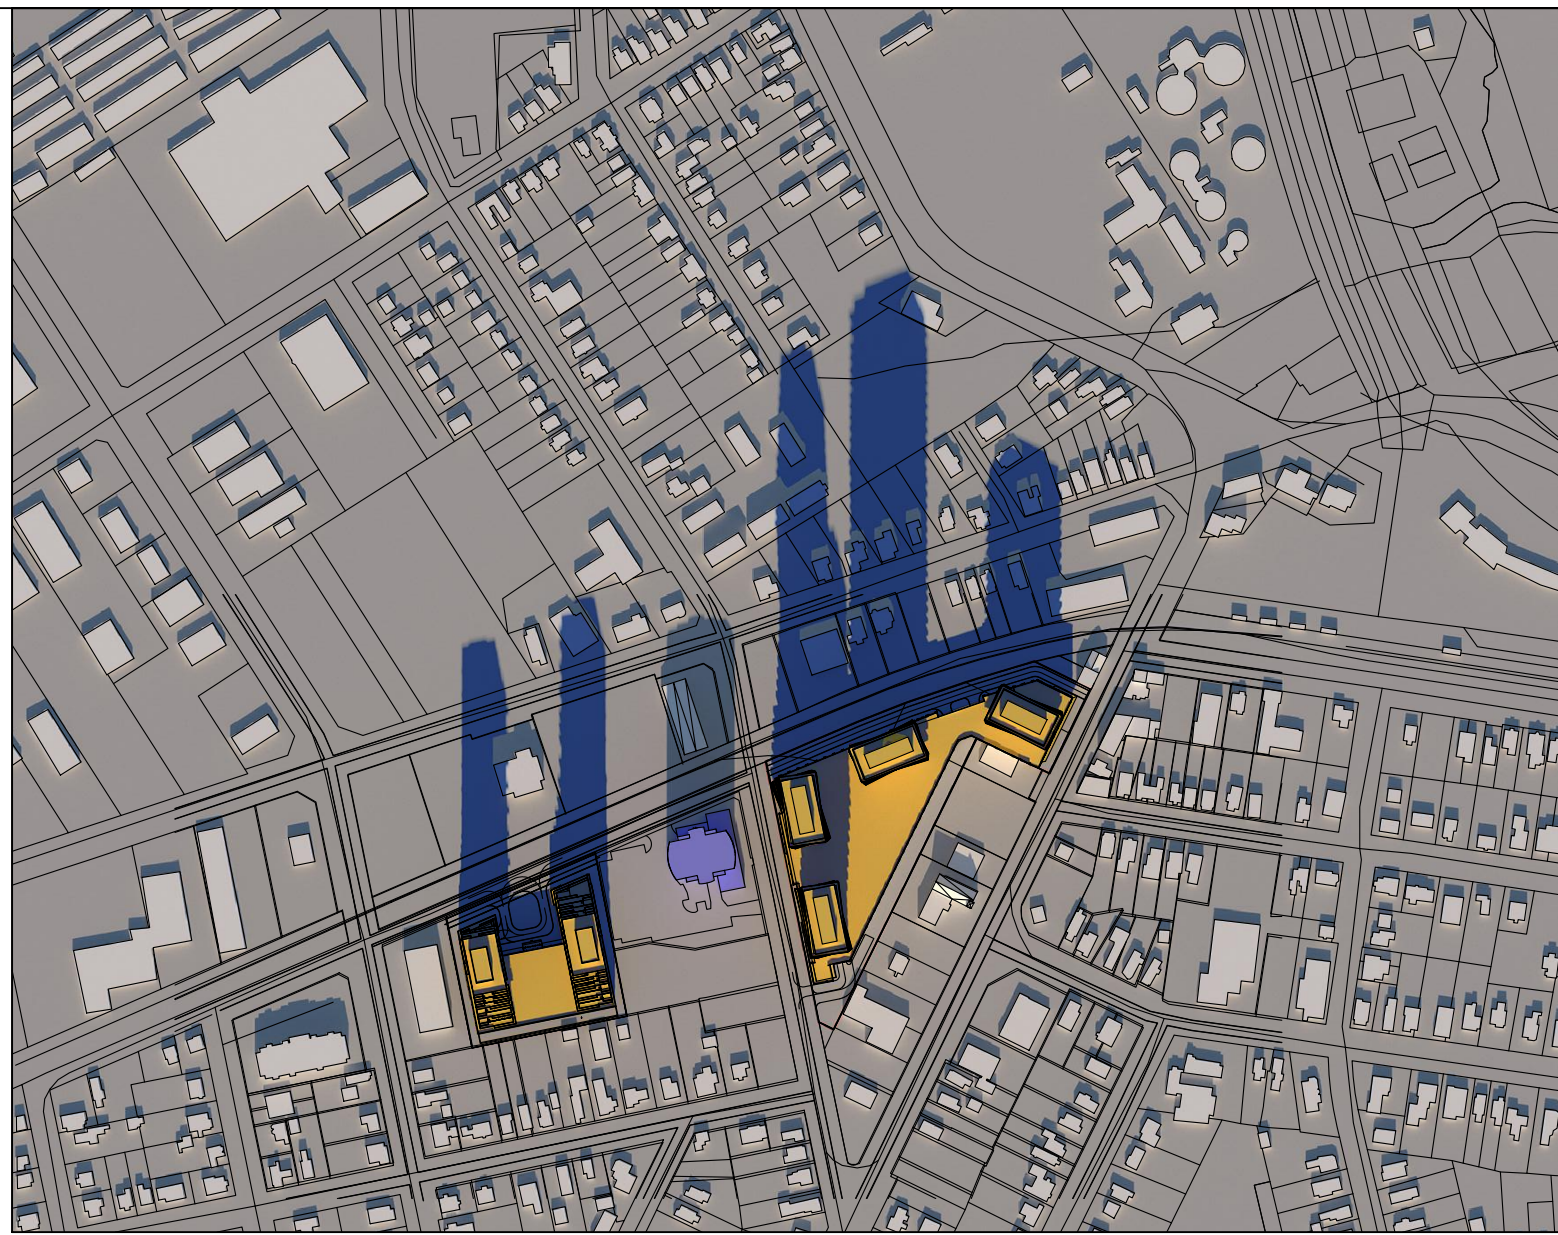


12:21

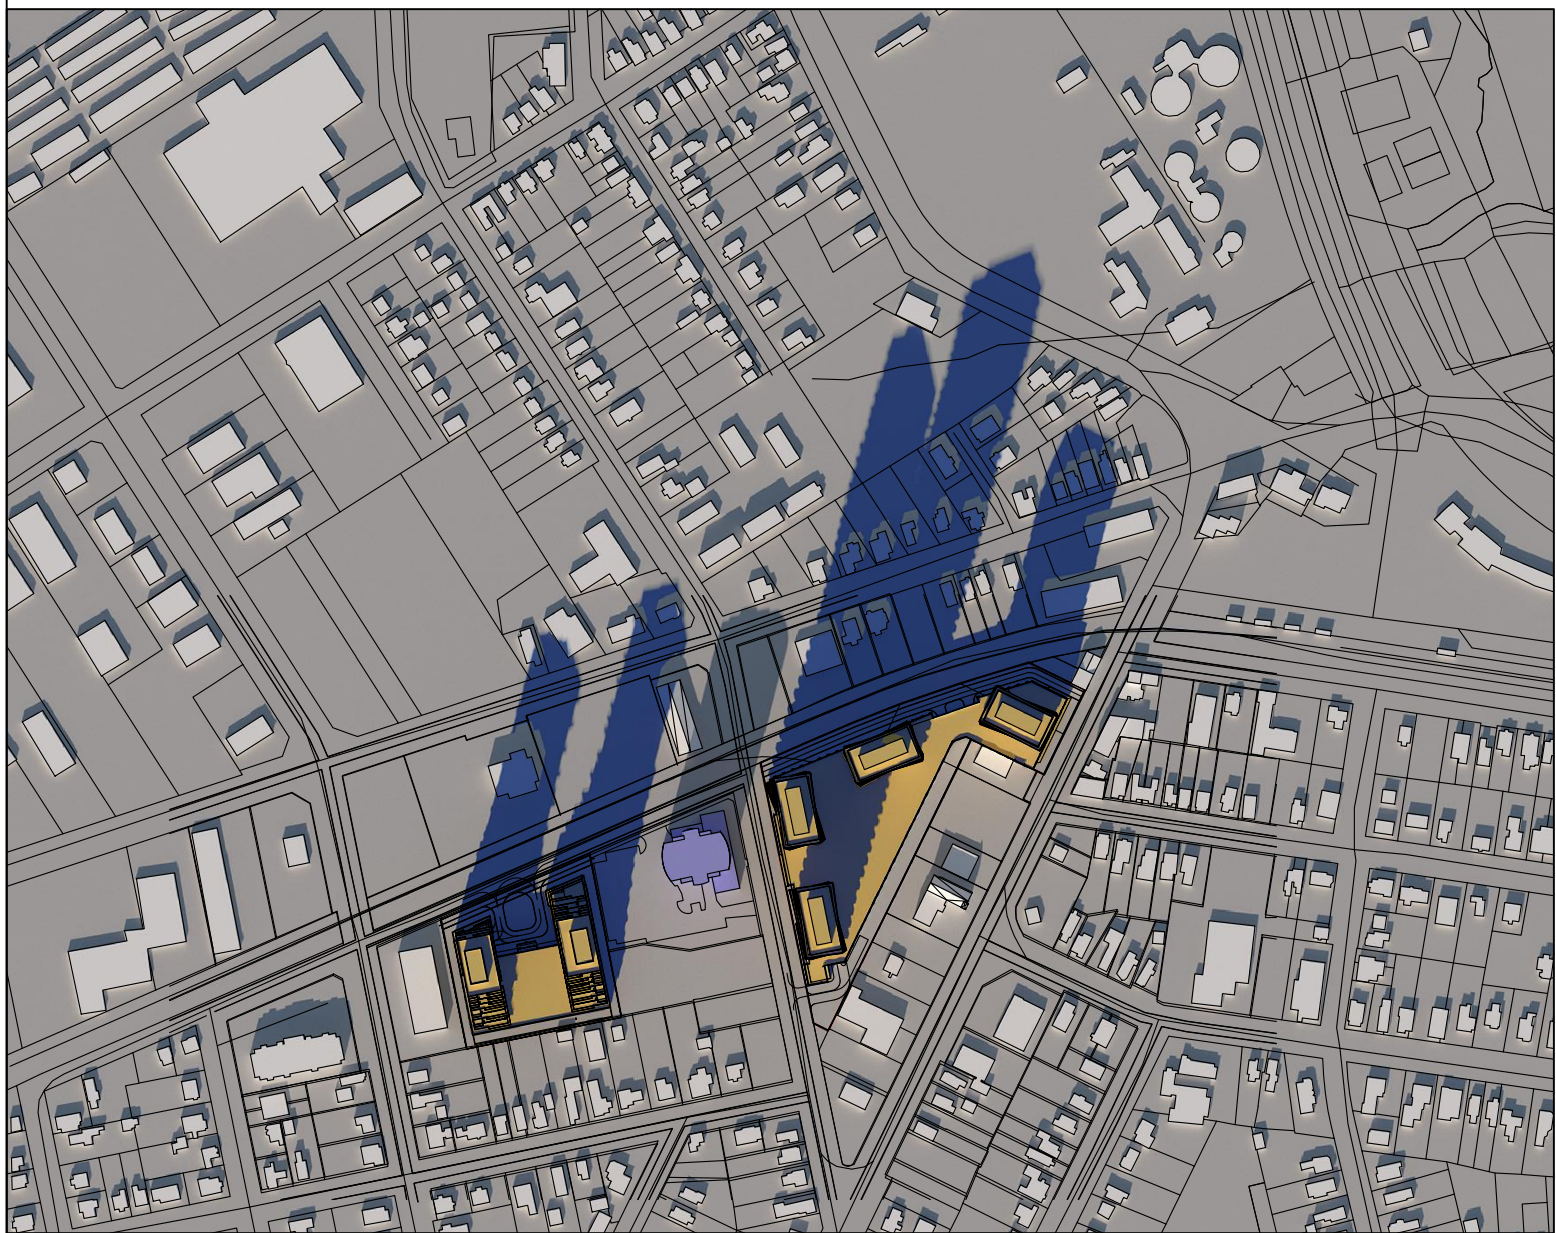

13:21

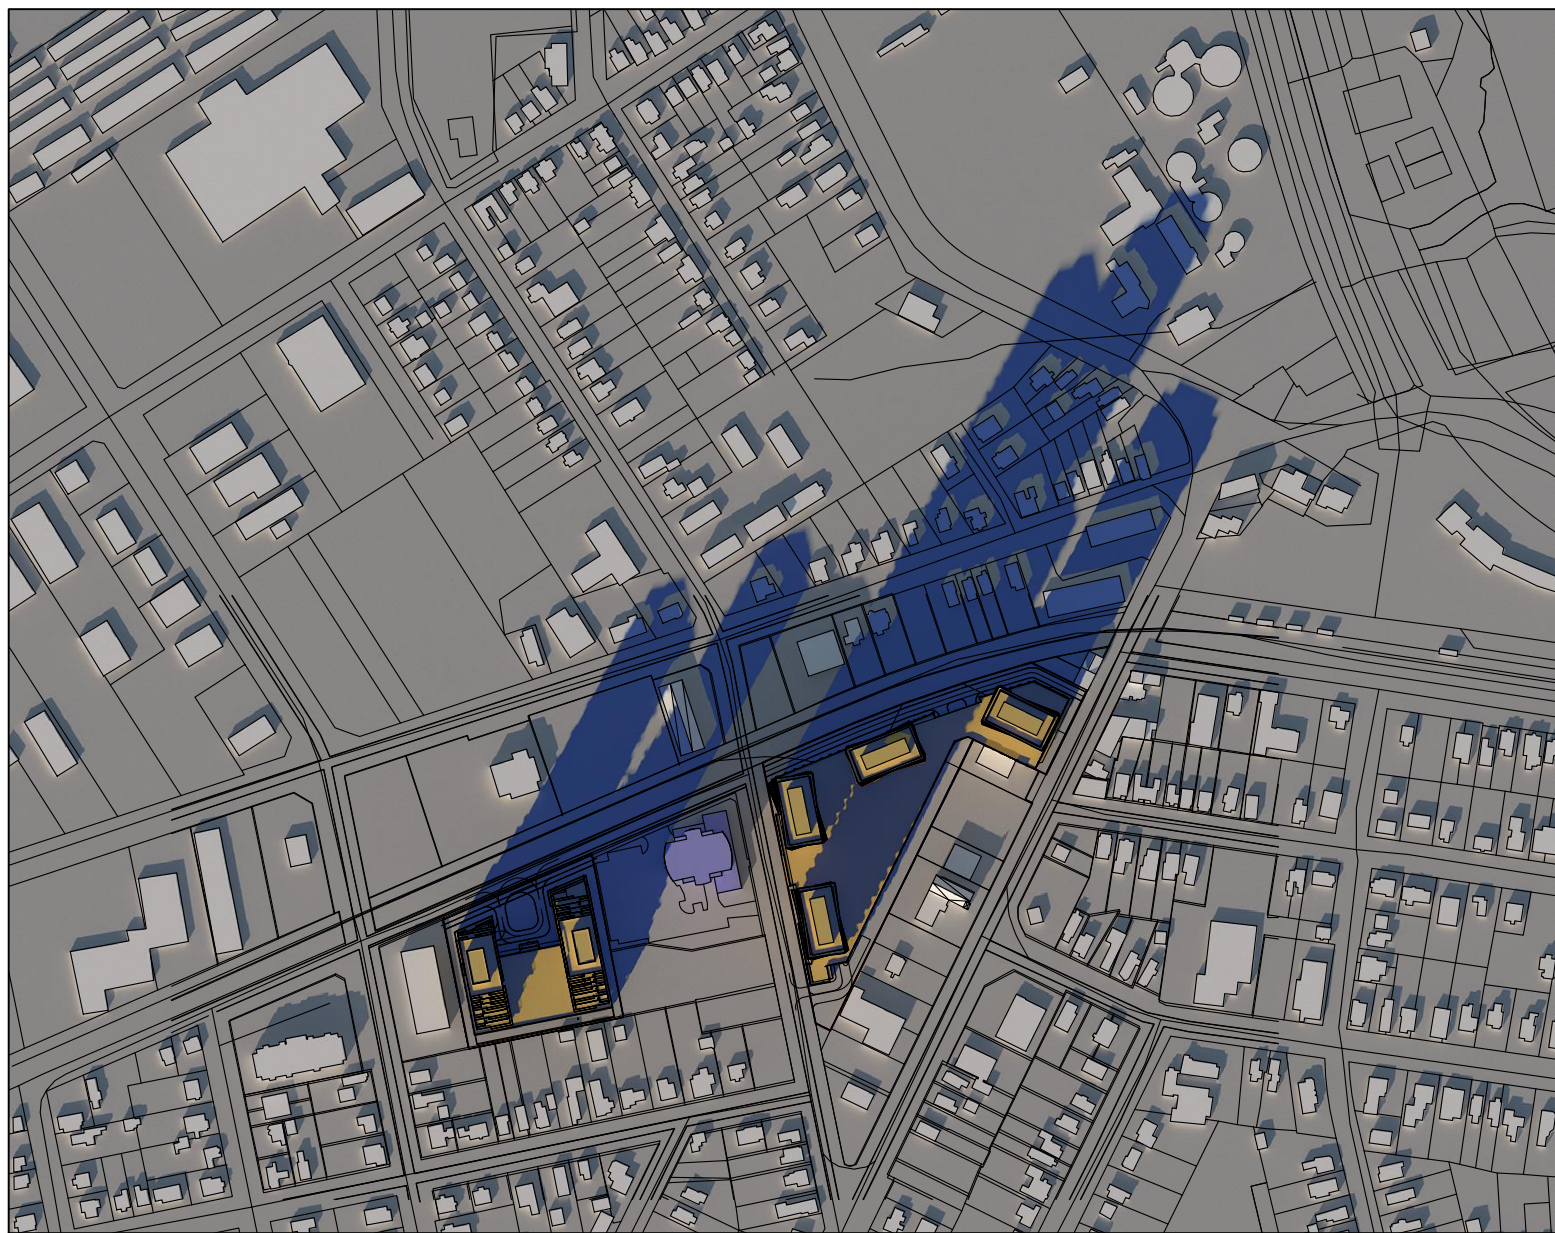

14:21

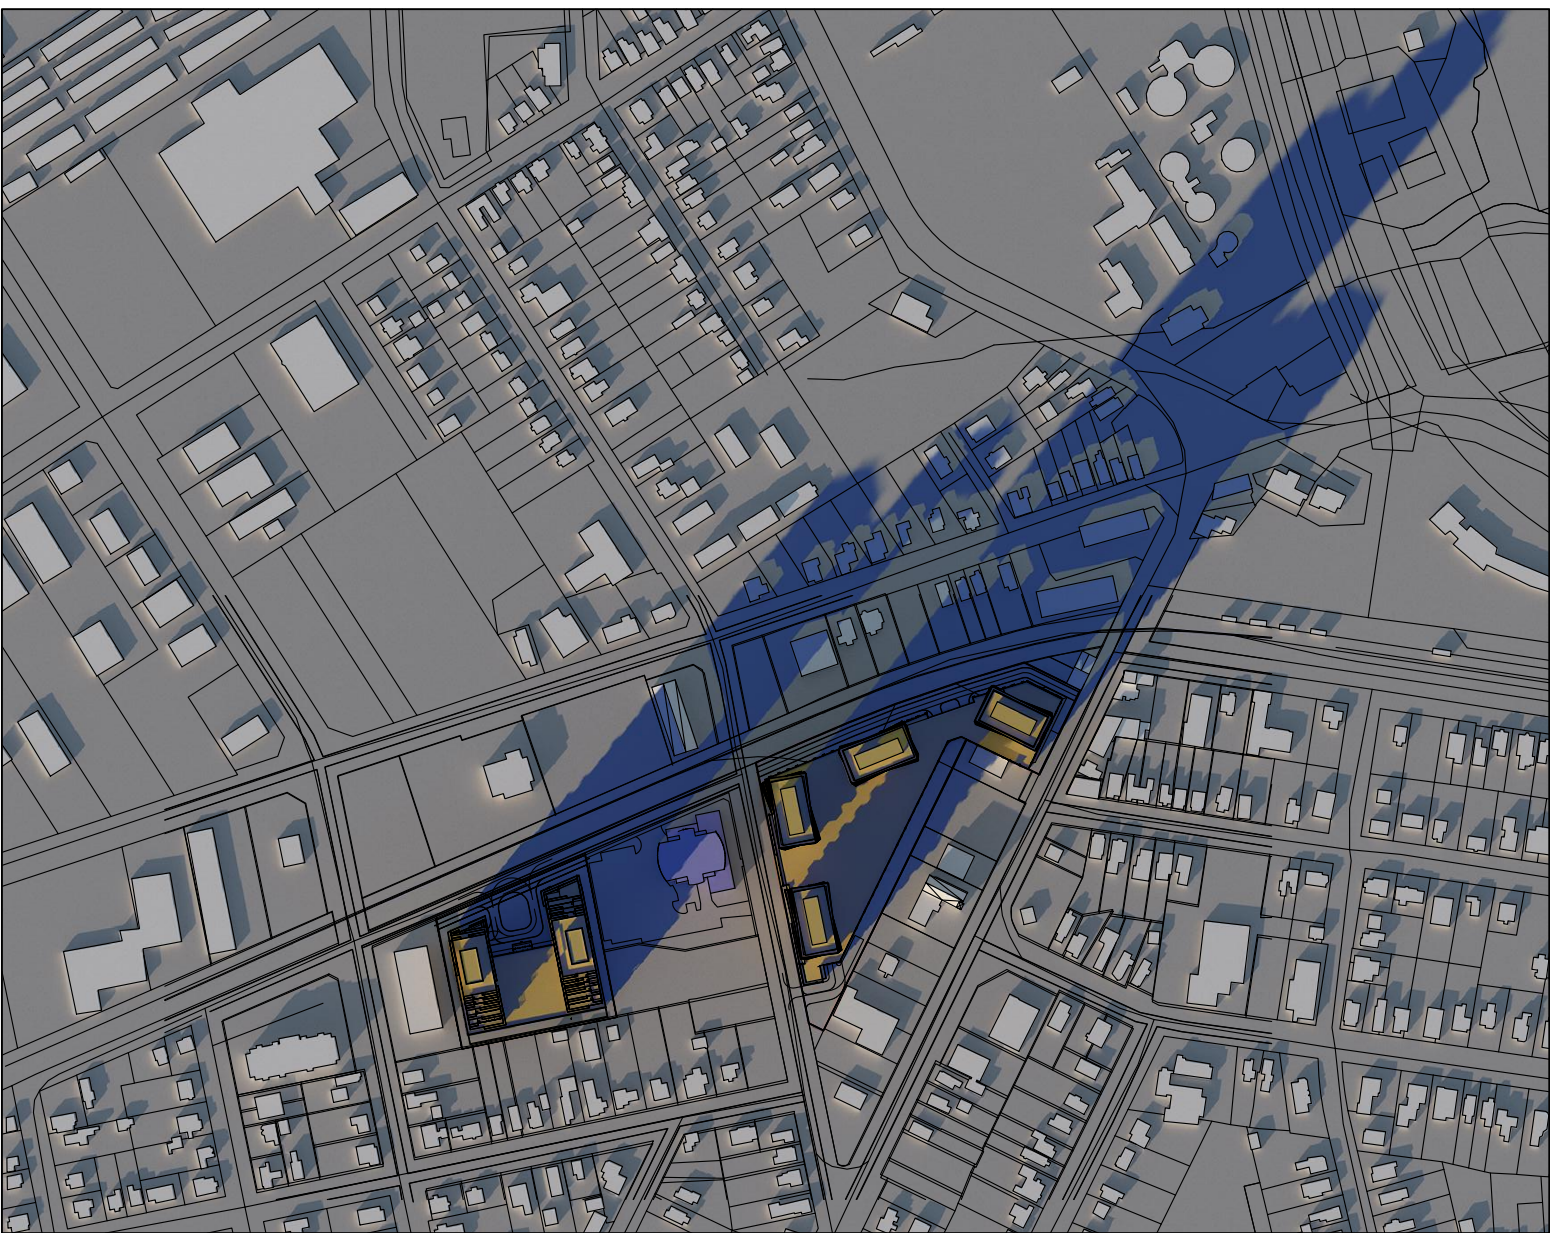

15:12

context map

The drawings are the property of Architecture unfolded. The drawing and all associated documents are an instrument of service to the designer. The drawing and the information contained therein may not be reproduced in whole or in part without prior written permission of the designer.

These Contract Documents are the property of the architect. The architect bears no responsibility for the interpretation of these documents by the Contractor. Upon written application the architect will provide written graphic clarification or supplementary information regarding the intent of the Contract Documents. The architect will review Shop Drawings submitted by the Contractor for design conformance only.

Drawings are not to be scaled for construction. Contractor to verify all existing conditions and dimensions required to perform the work and report any discrepancies with the Contract Documents to the architect before commencing work.

Locations of exposed or finished mechanical or electrical devices, fittings, and fixtures are indicated on architectural drawings. The locations shown on the architectural drawings govern over the mechanical and electrical drawings. Those items not clearly located will be located as directed by the architect.

These drawings are not to be used for construction unless noted below as "Issued for Construction".

All work to be carried out in conformance with the Code and belows of the authorities having jurisdiction.

The Designer of these plans and specifications gives no warranty or representation to any party about the contributory of the represented by them, all contractor or subcontractors must satisfy themselves when bidding and at all times that they can properly construct the work represented by these plans.

notes:

revisions:

d.m.yr

architectural team :

mark zwicker



construction managers:

structural:

electrical:

mechanical:

landscape:

site services:


project:

259 Innisfil Street
barrie, ontario

shadow study
december 21st

june 21, 2021
n.t.s.
21-04
i.d

date:
scale:
project:
drawn by:

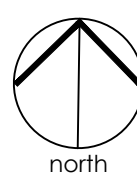

drawing number:
A604