


GLAZING CALCULATION SHEET	
GLAZING % OF GROSS WALL AREA	
TOTAL GROSS GLAZING AREA	11.99 ft²
TOTAL GROSS WALL AREA	171.42 ft²
	6.99%

WINDOW SCHEDULE						
TYPE	#	WD.	HT.	AREA	DESC.	LINTEL
ASR	1	2' - 0"	0"		M_Round with Trim	
AS13	3	2' - 0"	4' - 0"	8 ft²	FIXED SINGLE	
AS30	4	2' - 0"	3' - 6"	7 ft²	CASEMENT SINGLE	
AS34	12	3' - 0"	3' - 6"	10.5 ft²	FIXED SINGLE	
AS35	4	3' - 0"	3' - 6"	10.5 ft²	CASEMENT SINGLE	
Grand total: 24						

WINDOW SCHEDULE NOTES:
1. ALL WINDOWS SHALL MEET MINIMUM STANDARDS FOR AIR TIGHTNESS, WATER TIGHTNESS, WIND LOAD RESISTANCE AS PER CAN/CSA-A440.
2. ALL WINDOWS ON MAIN FLOOR SHALL MEET MINIMUM STANDARDS FOR RESISTANCE TO FORCED ENTRY AS PER CAN/CSA-A440.
3. ALL GLASS TO MEET OR EXCEED STANDARDS AS PER CAN/CGSB-12 & ASTM E2190 FOR TYPES OF GLASS AND STRUCTURAL DESIGN.
4. PRODUCT TO BE BY POLLARD OR AS APPROVED BY CLIENT. SIZES REFLECT POLLARD PRODUCT. COLOURS AS SELECTED BY ARCHITECT.
5. ALL GLAZING TO BE SEALED DOUBLE GLASS UNITS AND HAVE A MAXIMUM U-VALUE OF 1.8.


6. ALL OPERABLES TO RECEIVE MATCHING GLARE RESISTANT INSECT SCREEN.
7. ALL HARDWARE SUPPLIED BY WINDOW MANUFACTURER. FINISH AS SELECTED BY CLIENT.
8. WINDOW SUPPLIER SHALL CONFIRM WINDOW SIZES AND ROUGH OPENINGS WITH CONTRACTOR PRIOR TO FRAMING OPENINGS.
9. OTHER PRODUCT OPTIONS TO BE CONFIRMED BY CLIENT.

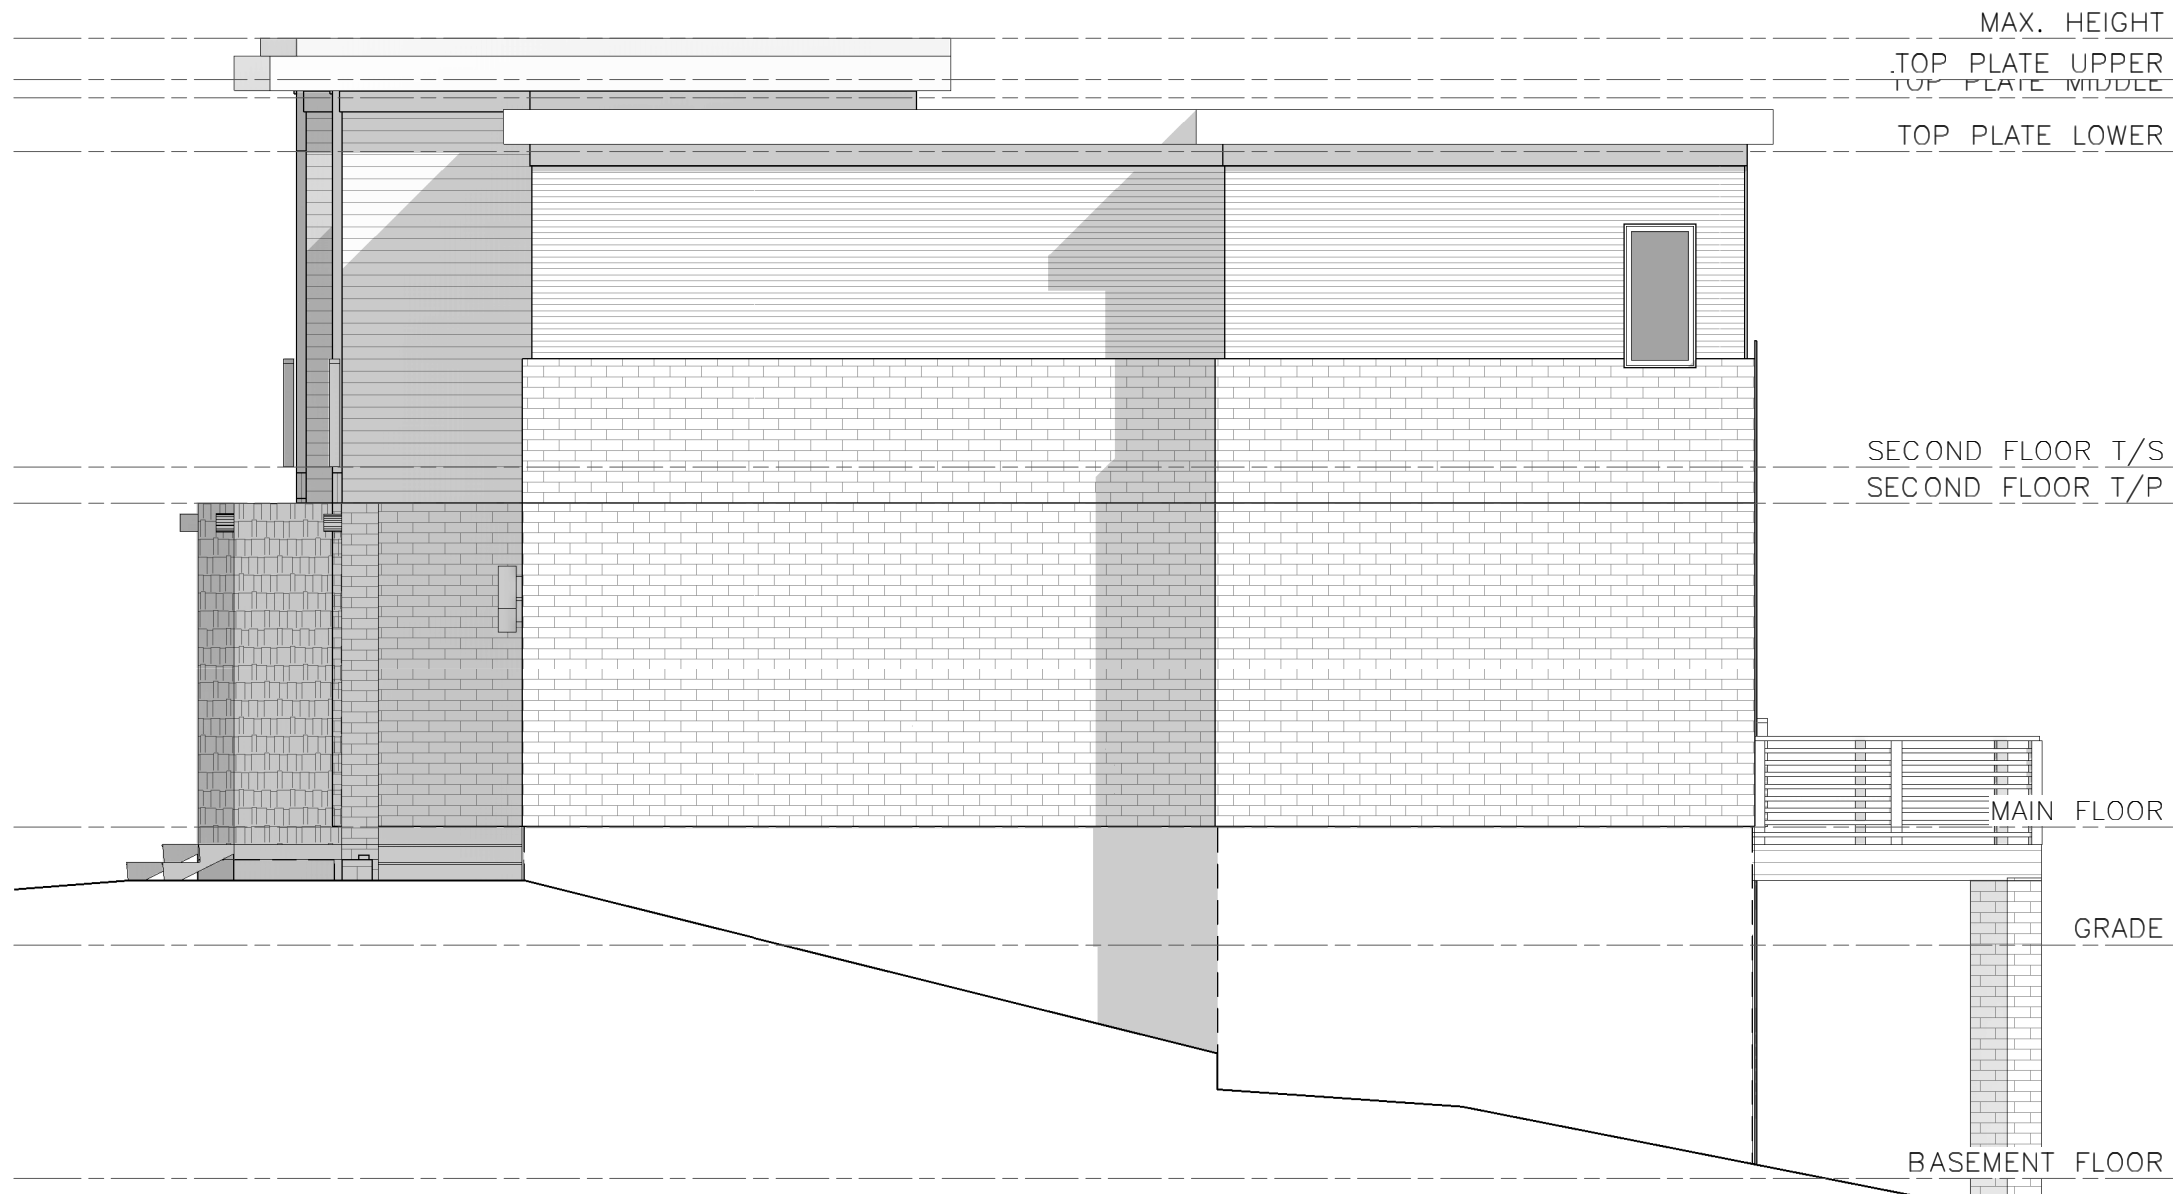

NORTH
SCALE: 3/16" = 1'-0"



EAST
SCALE: 3/16" = 1'-0"

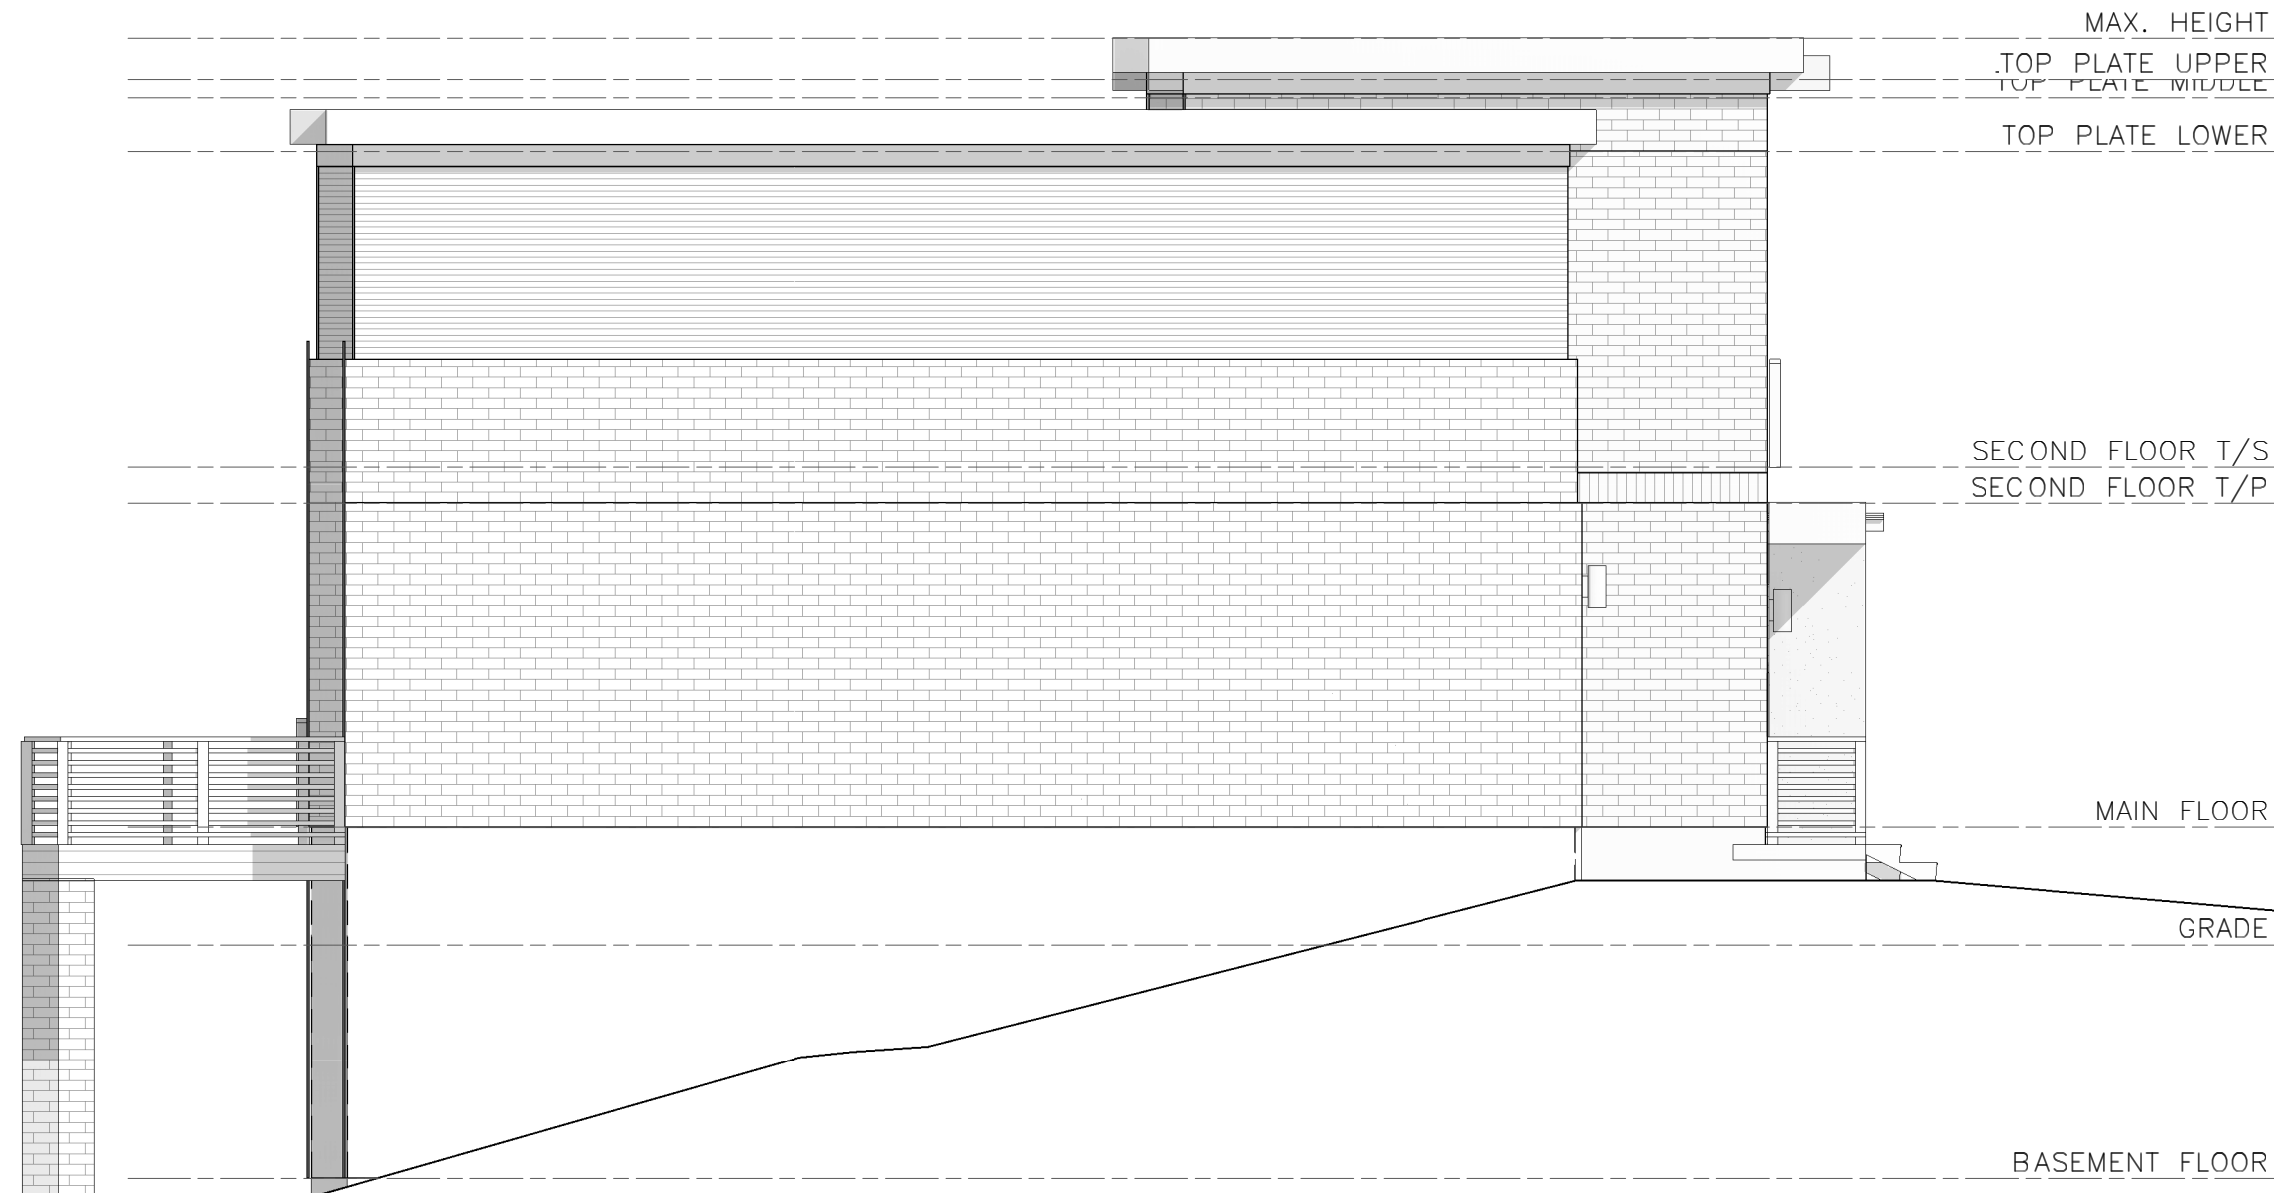

SOUTH
SCALE: 3/16" = 1'-0"



WEST
SCALE: 3/16" = 1'-0"

Ian S. Malcolm ARCHITECTS

174 Bayfield Street
Barrie, ON L4M 3B5
Tel: 705-726-2342
Email: ian@ismarchitects.ca

#	Description	Date
1	CLIENT REVIEW	15.08.2017
2		
3		
Stamp

Orientation

Client Information
ANDREW ADAMEK
TEL: 705.791.0750

Project
22 TOWNHOMES
435 BIG BAY POINT

Project Information
Project No.: 16-3900
Drawn by: JB
Checked by: ISM
Date: 09.07.2017
Scale: 3/16" = 1'-0"

Drawing
ELEVATIONS

BLOCK C

Drawing No.

A300