
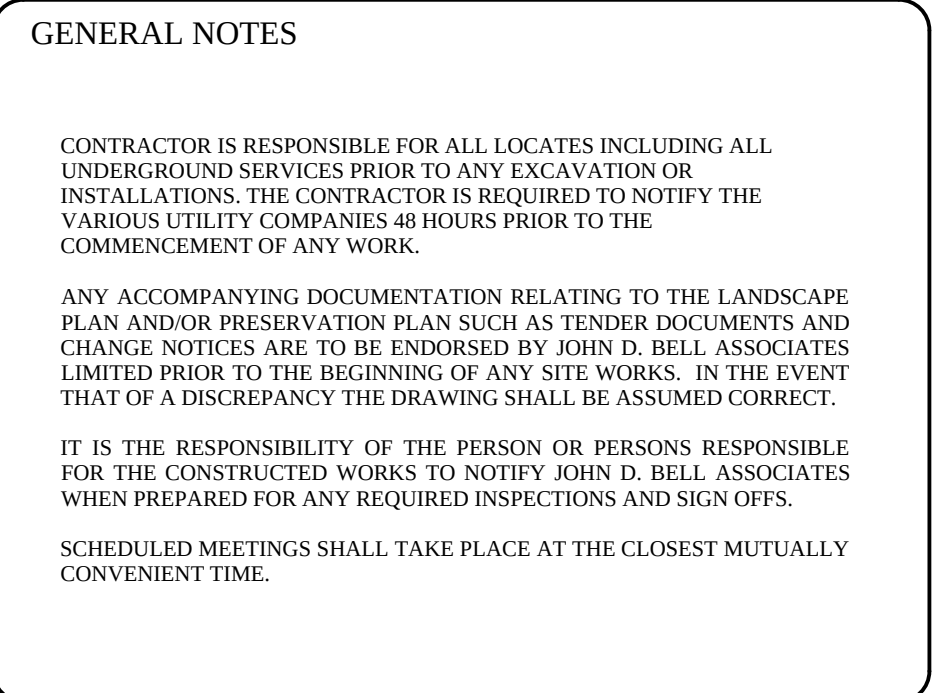


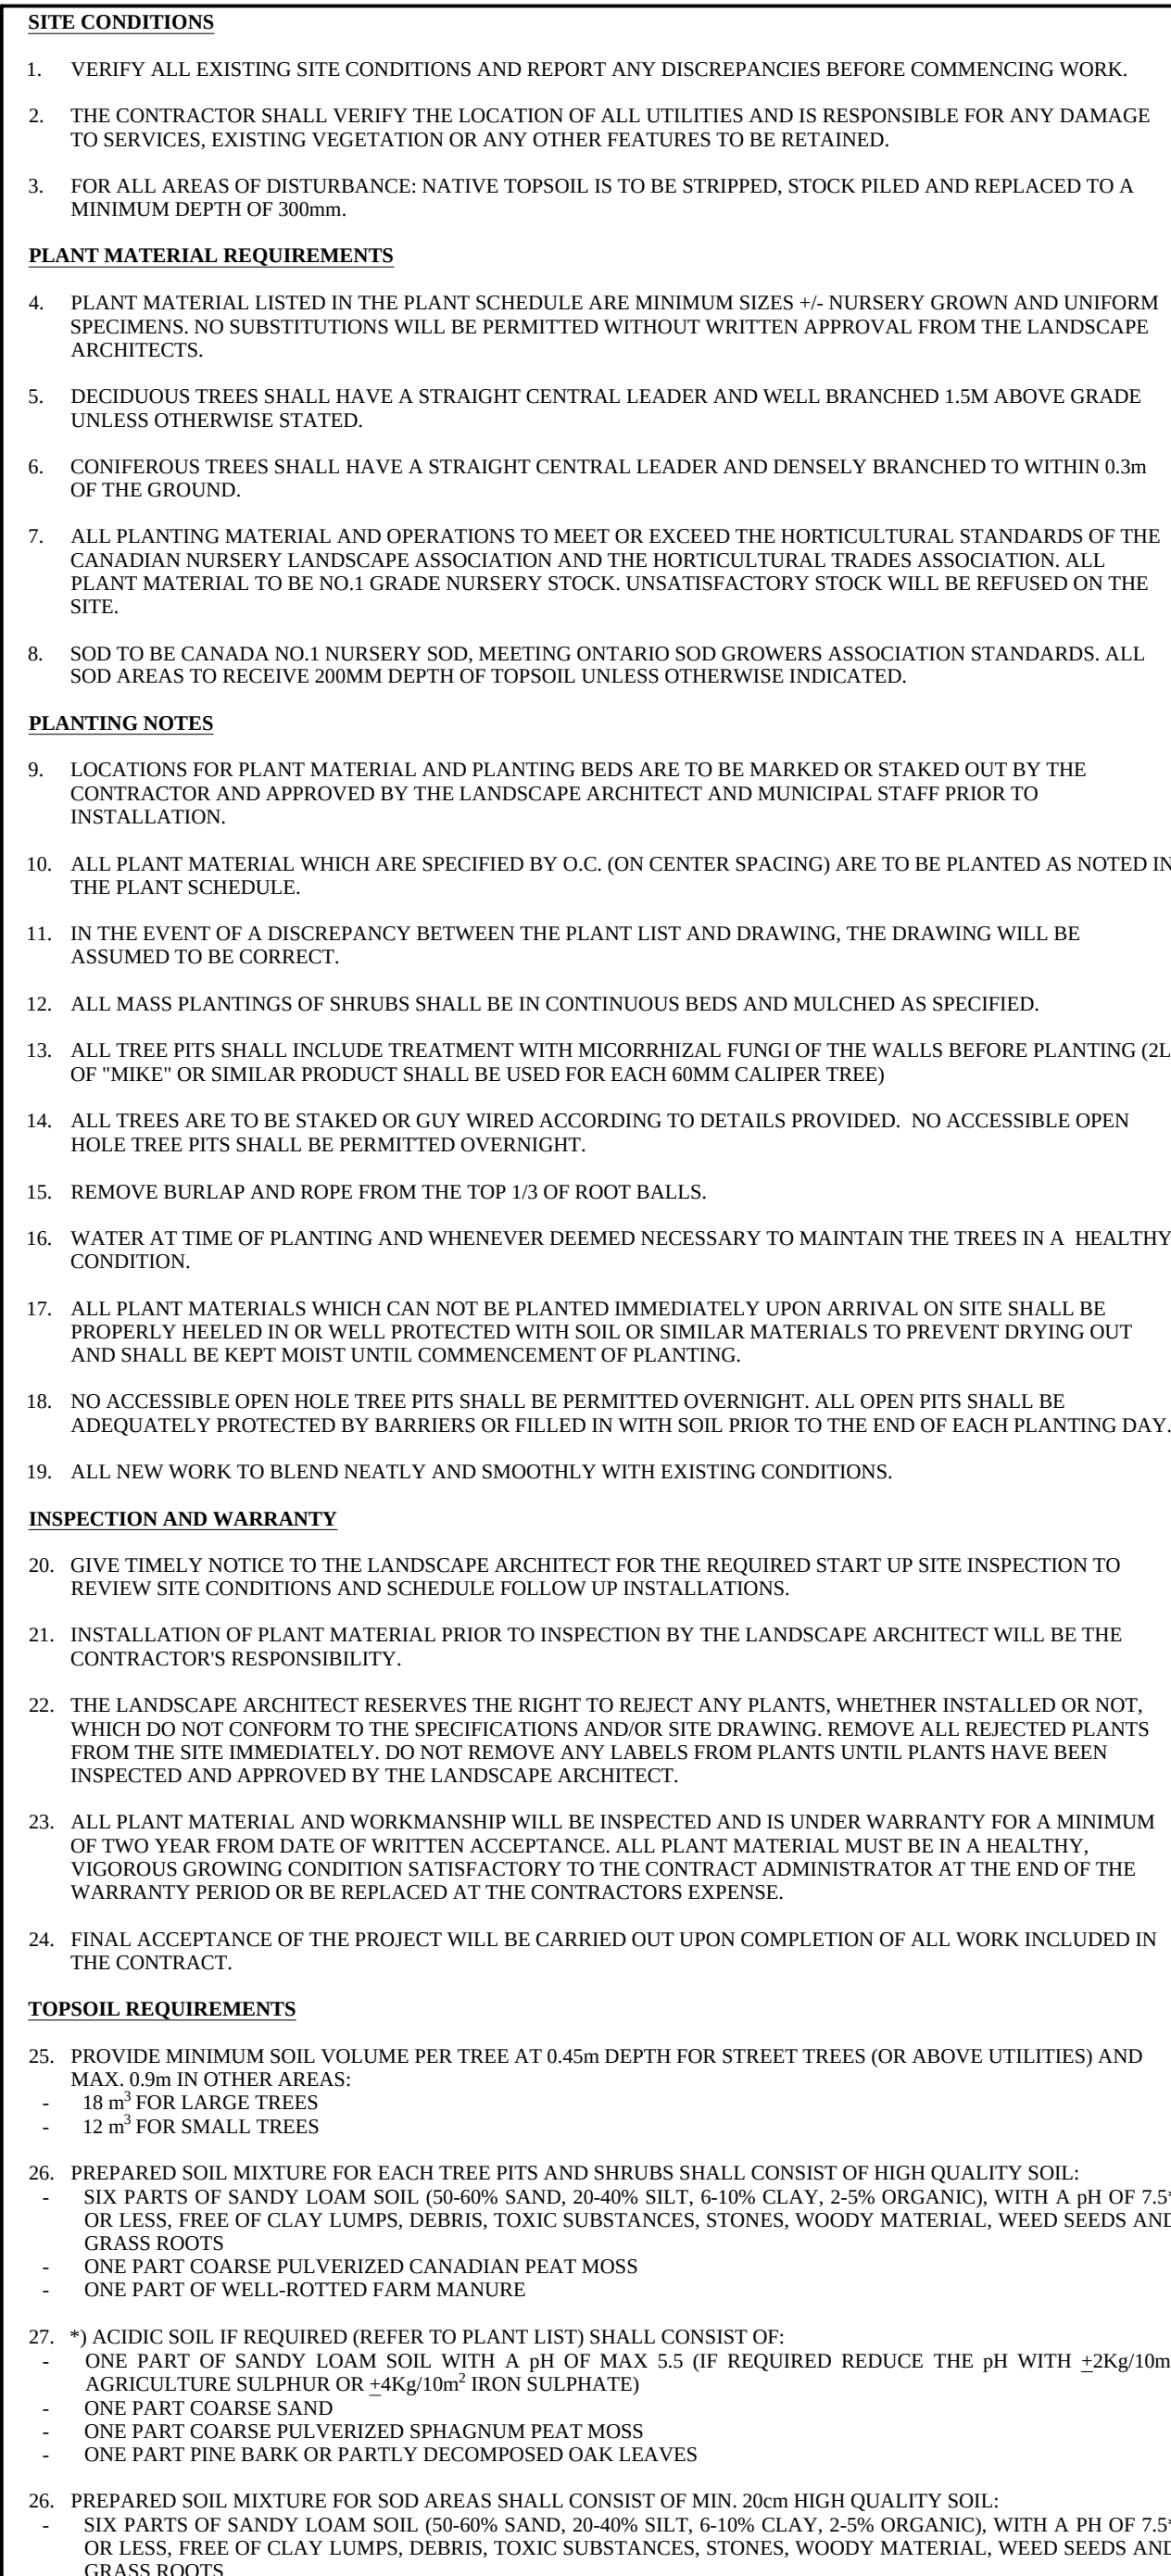

BASE INFORMATION PROVIDED BY: J.D.BARNES Ltd. 565 Beye Dr., Barrie, ON	BASE PLAN OBTAINED: January 2018
--	-------------------------------------

440 VETERANS DRIVE,
BARRIE, ONTARIO

LANDSCAPE PLAN			
SCALE: 1:50	DATE: January 29, 2018	DESIGNED BY: ST	REVIEWED BY: NB
CITY FILE No.	OUR FILE REF. # 1162A-18	DRAWN BY: ST	LP-1

PLANT LIST

REFER TO PLANTING NOTES AND DETAILS ON PAGE LP-2

