


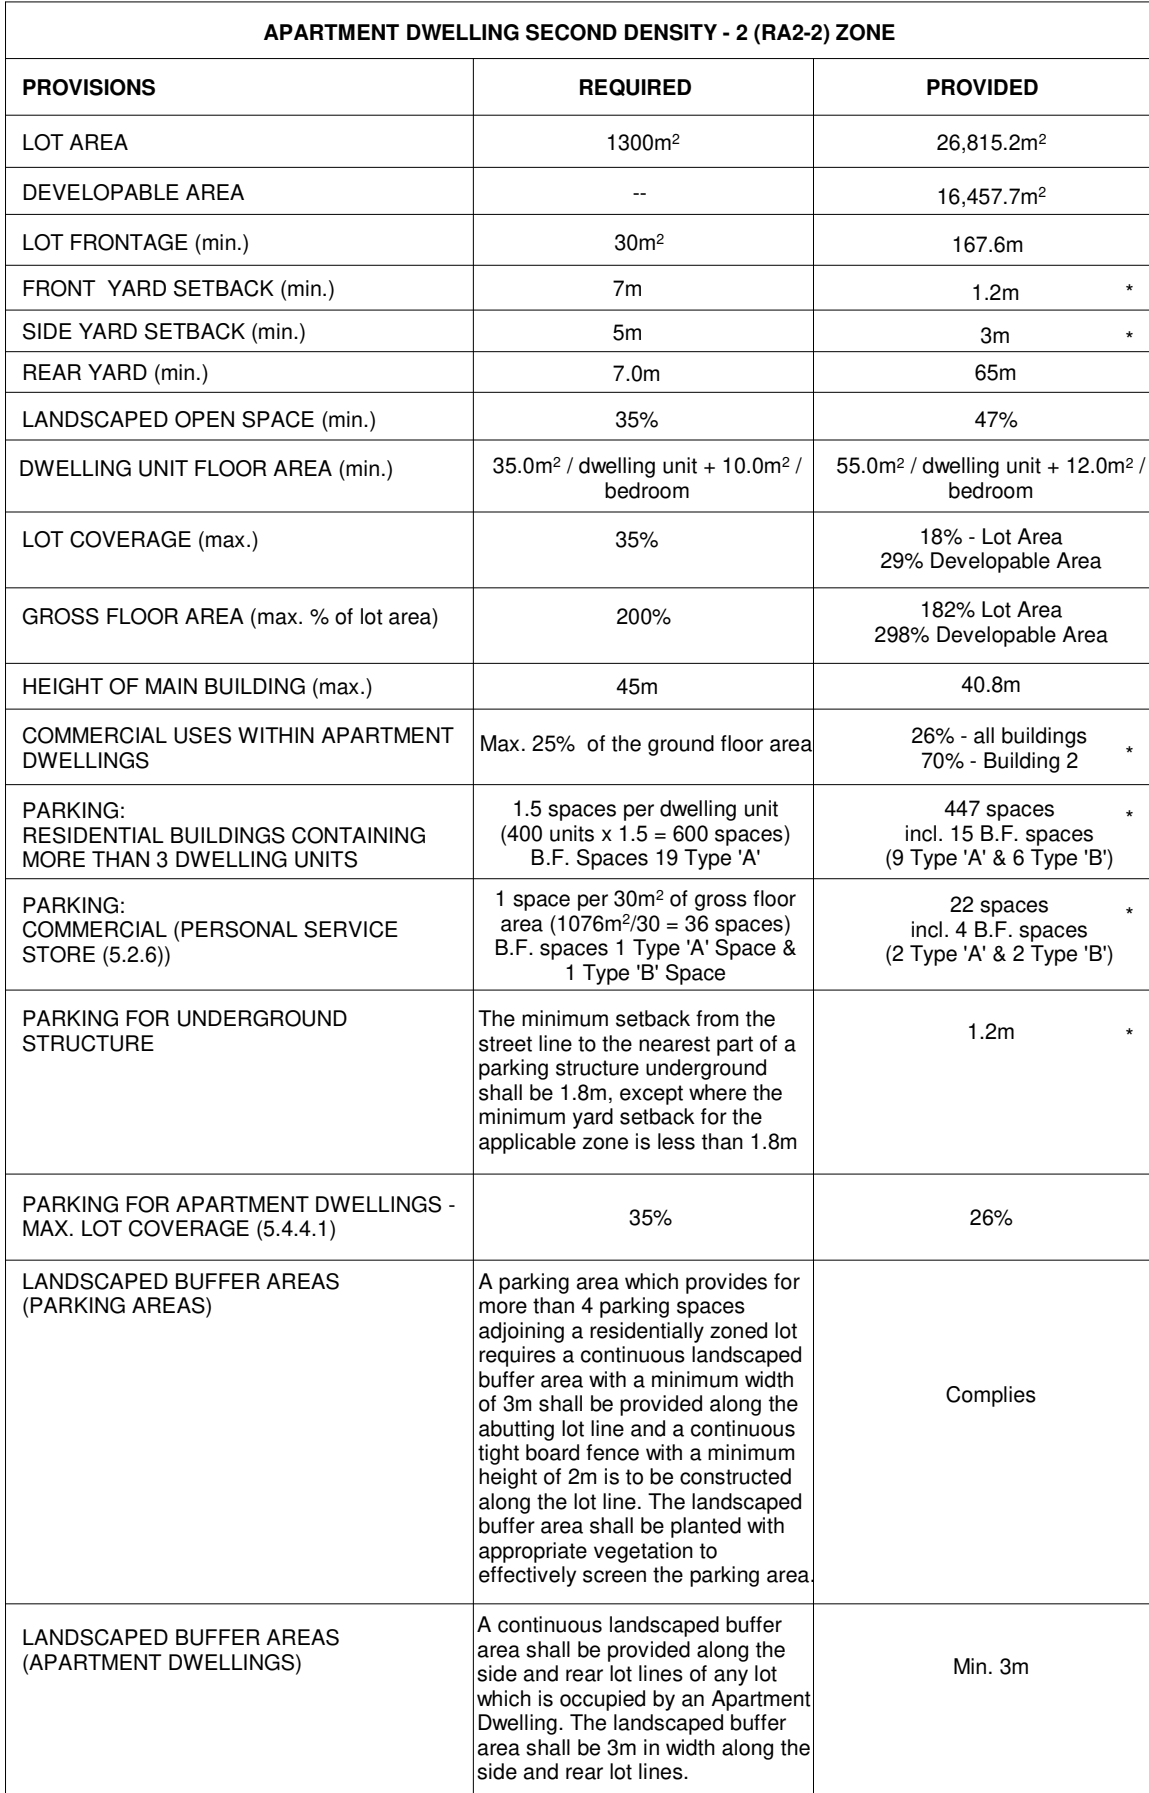

Orientation	Seal
-------------	------

BIO ASSOCI...

All dimensions to be checked and verified on the job by the Contractor. Any discrepancies are to be reported to the Consultant prior to action. Only the latest approved drawings to be used for construction in conformance with all applicable codes, by-laws and regulations. All drawings remain the property of the Consultant.

© Copyright Reserved:
These drawings and all that is represented herein are the exclusive property of Salter Pilon Architecture Inc.
They may not be used or reproduced without written permission from Salter Pilon Architecture Inc.

505-533 Yonge St, Barrie, ON, L4N 4E1

ISSUED FOR ZONING BY-LAW AMMENDMENT - December 17th, 2021

salterpilon
architecture

151 Ferris Lane, Suite 400 Barrie, Ontario L4M 6C1
salterpilon.com t: 705.737.3530

Renaissance Residences - Barrie


505 to 533 Yonge St., Barrie, ON

For
Core Advisory Group

Drawing Title

Title Sheet


Date	Project No 20033	Drawing No A100
Drawn by KT		
Scale N.T.S.		

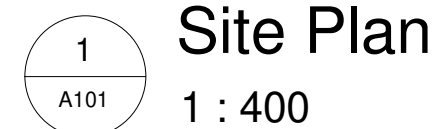

Legend:

- PROPERTY LINE
- PART LOT / EASEMENT LINE
- STABLE TOP OF SLOPE AS STAKED
- CENTRELINE OF LOVERS CREEK
- PROPERTY SETBACK
- COMMERCIAL (1 STOREY @ GRADE)
- SNOW STORAGE
- CONCRETE PAVING / SIDEWALK
- ASPHALT PAVEMENT
- GRASS / DEVELOPABLE LIMIT

No.	Revision	Date
-----	----------	------

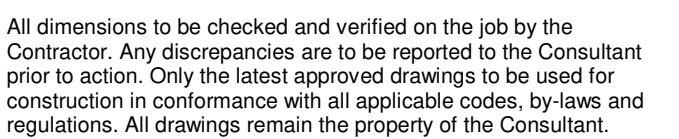

© Copyright Reserved:
These drawings and all that is represented herein are the exclusive property of Salter Pilon Architecture Inc.
They may not be used or reproduced without written permission from Salter Pilon Architecture Inc.


151 Ferris Lane, Suite 400 Barrie, Ontario L4M 6C1
salterpilon.com t: 705.737.3530

505 to 533 Yonge St., Barrie, ON

For _____

Drawing Title


Date	Project No	Drawing No
Drawn by KT	20033	A101
Scale As indicated		

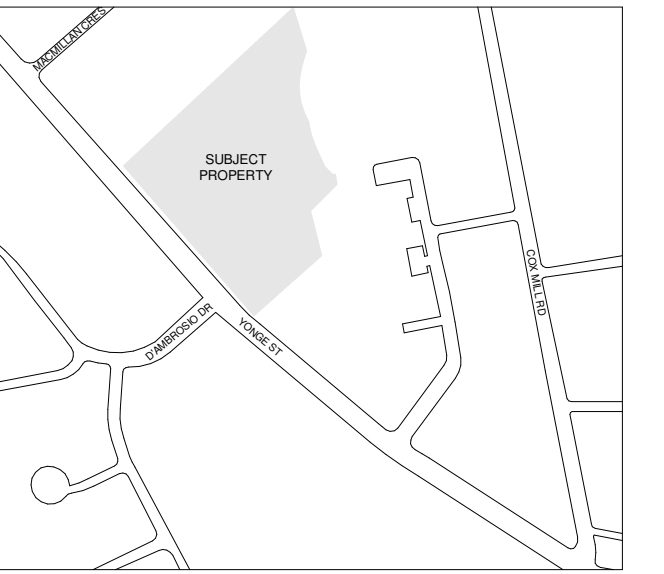

Date	Project No	Drawing No
Drawn by KT	20033	A102
Scale As indicated		



Date	Project No	Drawing No
Drawn by KT	20033	A103
Scale As indicated		

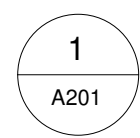

C:\Users\ktuckey\Documents\20033 - 505 Yonge St_Option 3_R20_ktuckey4LY8X.rvt
2021-12-17 2:32:16 PM

No.	Revision	Date
-----	----------	------



salterpilon
architecture

Project Information


505 to 533 Yonge St., Barrie, ON

For
Core Advisory Group

Date	Project No	Drawing No
Drawn by KT	20033	A201
Scale 1 : 400		



No.	Revision	Date
-----	----------	------

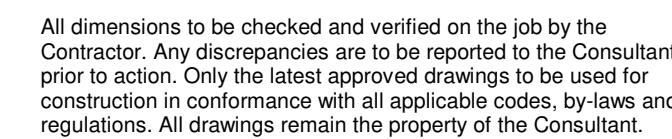

© Copyright Reserved:
These drawings and all that is represented herein are the exclusive property of Salter Pilon Architecture Inc.
They may not be used or reproduced without written permission from Salter Pilon Architecture Inc.

151 Ferris Lane, Suite 400
salterpilon.com

505 to 533 Yonge St., Barrie, ON

For
Core Advisory Group


Date	Project No 20033	Drawing No A20
Drawn by KT		
Scale 1 : 400		



Date	Project No	Drawing No
Drawn by KT	20033	A301
Scale 1 : 250		



Date	Project No	Drawing No
Drawn by KT	20033	A302
Scale 1 : 250		

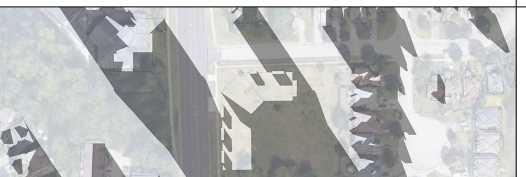
SUNRISE 6:25am		APRIL								SUNSET 8:11pm	
8:00am	9:30am	11:00am	12:30pm	2:00pm	3:30pm	5:00pm	6:30pm				
											

SUNRISE 5:34am		JUNE								SUNSET 9:07pm	
7:00am	8:30am	10:00am	11:30am	1:00pm	2:30pm	4:00pm	5:30pm	7:00pm	8:30pm		

SUNRISE 7:05am		SEPTEMBER								SUNSET 7:18pm	
8:30am	10:00am	11:30am	1:00pm	2:30pm	4:00pm	5:30pm	7:00pm				
											

SUNRISE 7:52am		DECEMBER										SUNSET 4:42pm	
9:30am	11:00am	12:30pm	2:00pm	3:30pm									
													

No.	Revision	Date
-----	----------	------

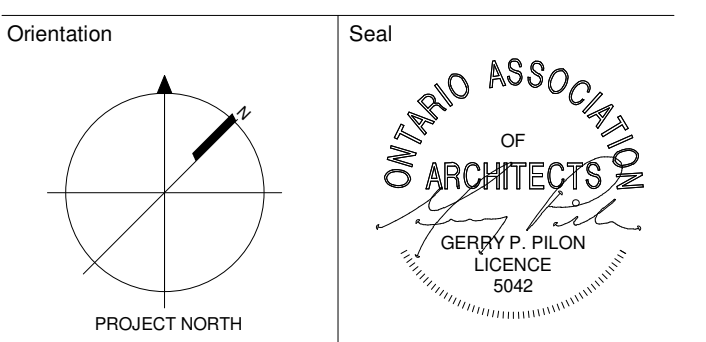

All dimensions to be checked and verified on the job by the Contractor. Any discrepancies are to be reported to the Consultant prior to action. Only the latest approved drawings to be used for construction in conformance with all applicable codes, by-laws and regulations. All drawings remain the property of the Consultant.

© Copyright Reserved:
These drawings and all that is represented herein are the exclusive property of Salter Pilon Architecture Inc.
They may not be used or reproduced without written permission from Salter Pilon Architecture Inc.

salterpilon
architecture

151 Ferris Lane, Suite 400 Barrie, Ontario L4M 6C1
salterpilon.com t: 705.737.3530

Renaissance Residences - Barrie

505 to 533 Yonge St., Barrie, ON

For _____
Core Advisory Group

Drawing Title

Shadow Study

Date	Project No	Drawing No
Drawn by KT	20033	A401
Scale 1 : 400		

 Primary Corridor

No.	Revision	Date
-----	----------	------

Orientation

Sea



All dimensions to be checked and verified on the job by the Contractor. Any discrepancies are to be reported to the Consultant prior to action. Only the latest approved drawings to be used for construction in conformance with all applicable codes, by-laws and regulations. All drawings remain the property of the Consultant.

© Copyright Reserved:
These drawings and all that is represented herein are the exclusive property of Salter Pilon Architecture Inc.
They may not be used or reproduced without written permission from Salter Pilon Architecture Inc.

salterpilon
architecture

151 Ferris Lane, Suite 400 Barrie, Ontario L4M 6C1
salterpilon.com t: 705.737.3530

Project Information

Renaissance Residences - Barrie

505 to 533 Yonge St., Barrie, ON

For

Core Advisory Group

Drawing Title

Block Plan

Date	Project No	Drawing No
Drawn by KT	20033	A403
Scale N.T.S		