

URE
WATER
EMENT

FUTURE
INSTITUTIONAL

MADELAINE DRIVE

FUTURE
STORMWATER
MANAGEMENT

FENCHURCH MANOR

FUTURE
RESIDENTIAL

FUTURE
RESIDENTIAL

East Hedgerow

STREET 'O' (Rainsong Phase 2)

LOWER STREET


FUTURE
RESIDENTIAL

FUTURE
STORMWATER
MANAGEMENT
SWMF 3
TOP OF POND 256.70

FUTURE
ENVIRONMENTAL
PROTECTION

LOCKHART ROAD

- POND DRAINAGE DIVIDE (AS PER SIS)
- PROPOSED ROAD GRADE
- PROPOSED ROAD SLOPE
- FD FRONT DRAINAGE LOT
- SD SPLIT DRAINAGE LOT
- LO LOOKOUT LOT
- WO WALKOUT LOT
- EXISTING TREE, RECOMMENDED FOR REMOVAL
CIRCLE REPRESENTS CROWN DIAMETER (m)
OF TREE

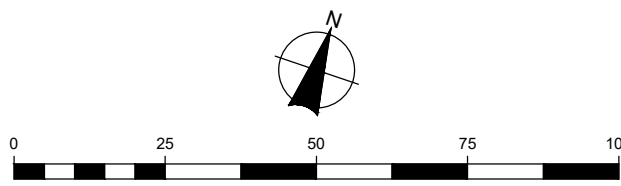

BURNSIDE

Mattamy Homes

MATTAMY LOCKHART

Tree Inventory

Client	Drawn MD	Checked SG	Date 12/18/20	Figure No. Project No. 052092
	Scale 1:1250			FIG 1