


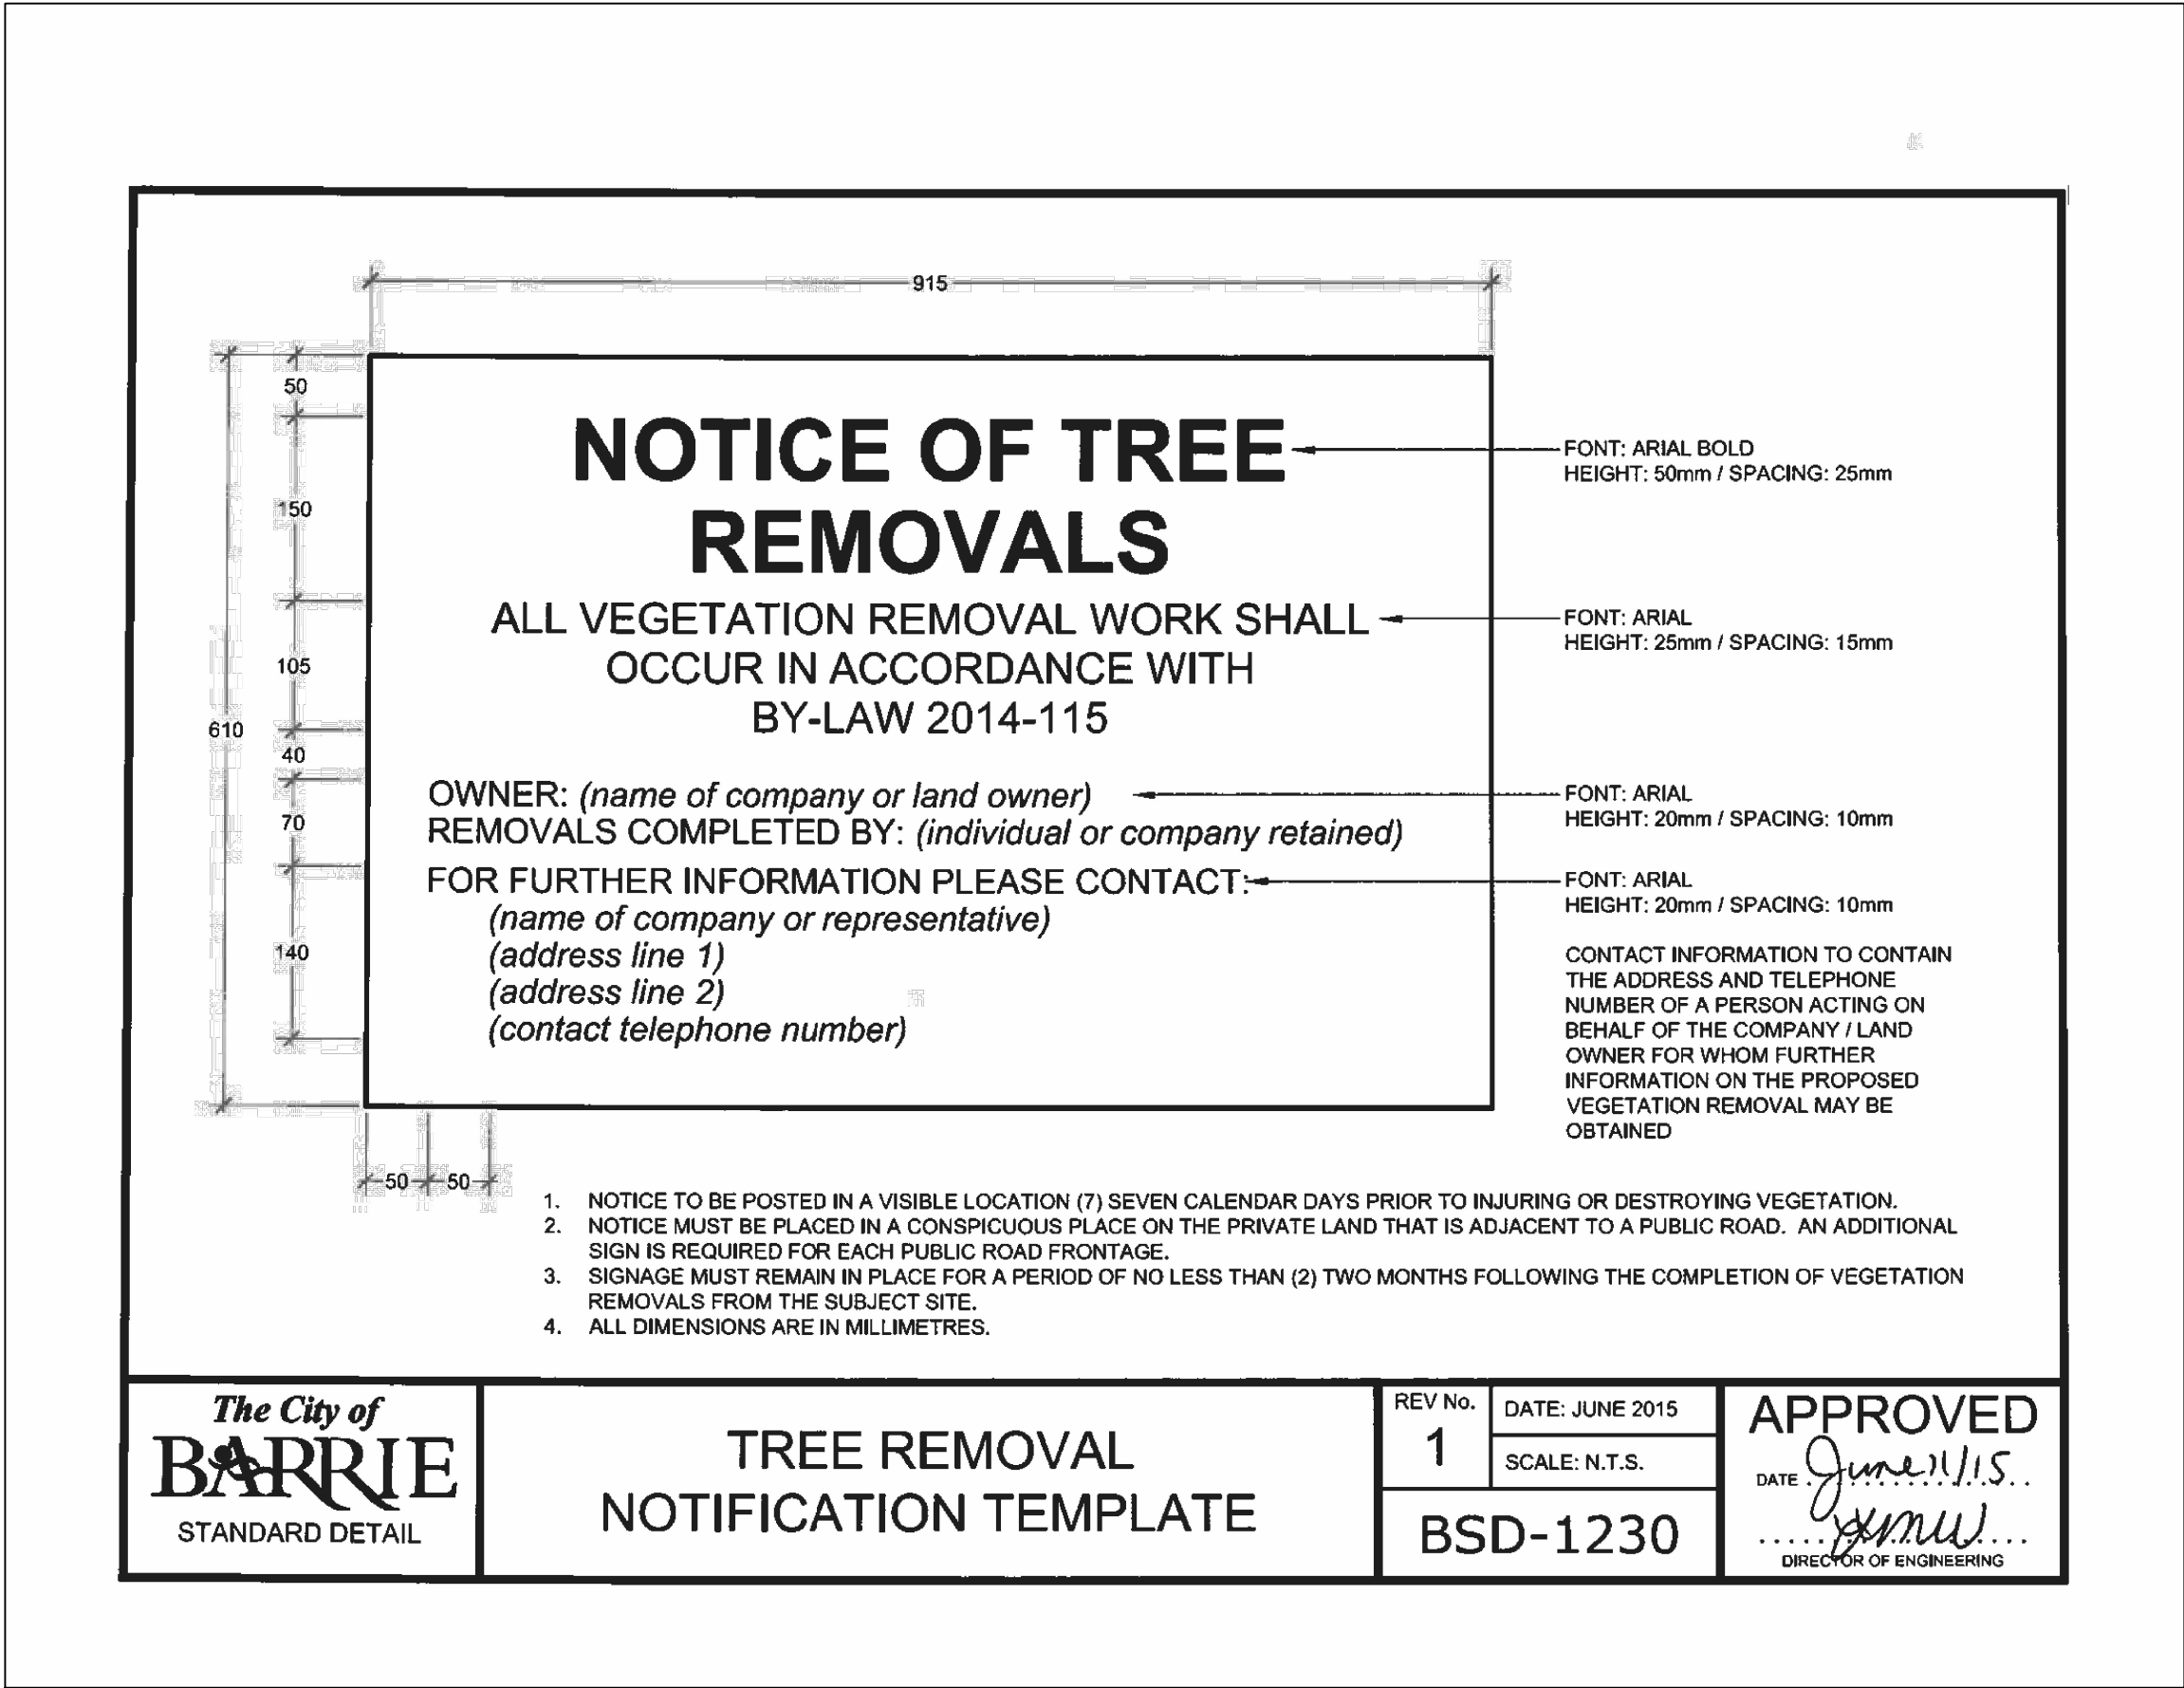

East Hedgerow Tree Tally - Lockhart Road

Canopy Cover	Common Name	Scientific Name	Count	Frequency	DBH (cm)	Avg Height (m)	Crown Diameter (m)	Maturity	General Health	Recommendation
70%	Black Cherry	Prunus serotina	47	35%	≤30	~15	~6	Uneven Aged	Fair	Remove
	Basswood	Tilia americana	11	8%	≤35	~20	~8	Intermediate - Mature	Good	Remove
	Ironwood	Ostrya virginiana	2	1%	≤15	~15	~5	Intermediate	Good	Remove
	American Elm	Ulmus americana	5	4%	≤60	~15	~7	Uneven Aged	Fair	Remove
	Apple	Malus spp.	53	39%	≤35	~10	~6	Uneven Aged	Fair	Remove
	Red Maple	Acer rubrum	4	3%	≤35	~20	~8	Mature	Good	Remove
	Sugar Maple	Acer saccharum	4	3%	≤25	~20	~7	Mature	Good	Remove
	White Ash	Fraxinus americana	9	7%	≤20	~15	~5	Uneven Aged	Fair - Good	Remove
Totals			135							

Individual Tree Inventory - Lockhart Road

ID #	Species		DBH (cm)	Height (m)	Multistem (#)	Maturity	Crown Diameter (m)	Health	Recommendation
1	Eastern White Cedar	Thuja occidentalis	6 - 14	10	Yes (16)	Intermediate	6	Good	Remove
2	White Ash	Fraxinus americana	9	10	No (1)	Immature	2	Good	Remove
3	Eastern White Cedar	Thuja occidentalis	8 - 13	10	Yes (12)	Intermediate	5	Good	Remove
4	Eastern White Cedar	Thuja occidentalis	5 - 15	9	Yes (13)	Intermediate	5	Good	Remove
5	Eastern White Cedar	Thuja occidentalis	6 - 13	8.5	Yes (4)	Intermediate	3	Good	Remove
6	Eastern White Cedar	Thuja occidentalis	6 - 15	9	Yes (9)	Intermediate	5	Good	Remove
7	Eastern White Cedar	Thuja occidentalis	6 - 13	9	Yes (12)	Intermediate	5.5	Good	Remove
8	Eastern White Cedar	Thuja occidentalis	10 - 14	8.5	Yes (2)	Intermediate	3	Good	Remove
9	Eastern White Cedar	Thuja occidentalis	5 - 11	8	Yes (8)	Intermediate	4	Good	Remove
10	White Ash	Fraxinus americana	8	8	No (1)	Immature	2	Good	Remove
11	Eastern White Cedar	Thuja occidentalis	10 - 13	10	Yes (4)	Intermediate	5	Good	Remove
12	Eastern White Cedar	Thuja occidentalis	5 - 10	7	Yes (8)	Intermediate	5	Good	Remove
13	Eastern White Cedar	Thuja occidentalis	5 - 13	8	Yes (12)	Intermediate	6	Good	Remove



 BURNSIDE	Figure Title MATTAMY LOCKHART Tree Inventory			Figure No. FIG 2
	Client MATTAMY HOME	Drawn MD Scale 1:1250	Checked SG Date 12/18/20 Project No. 052092	