




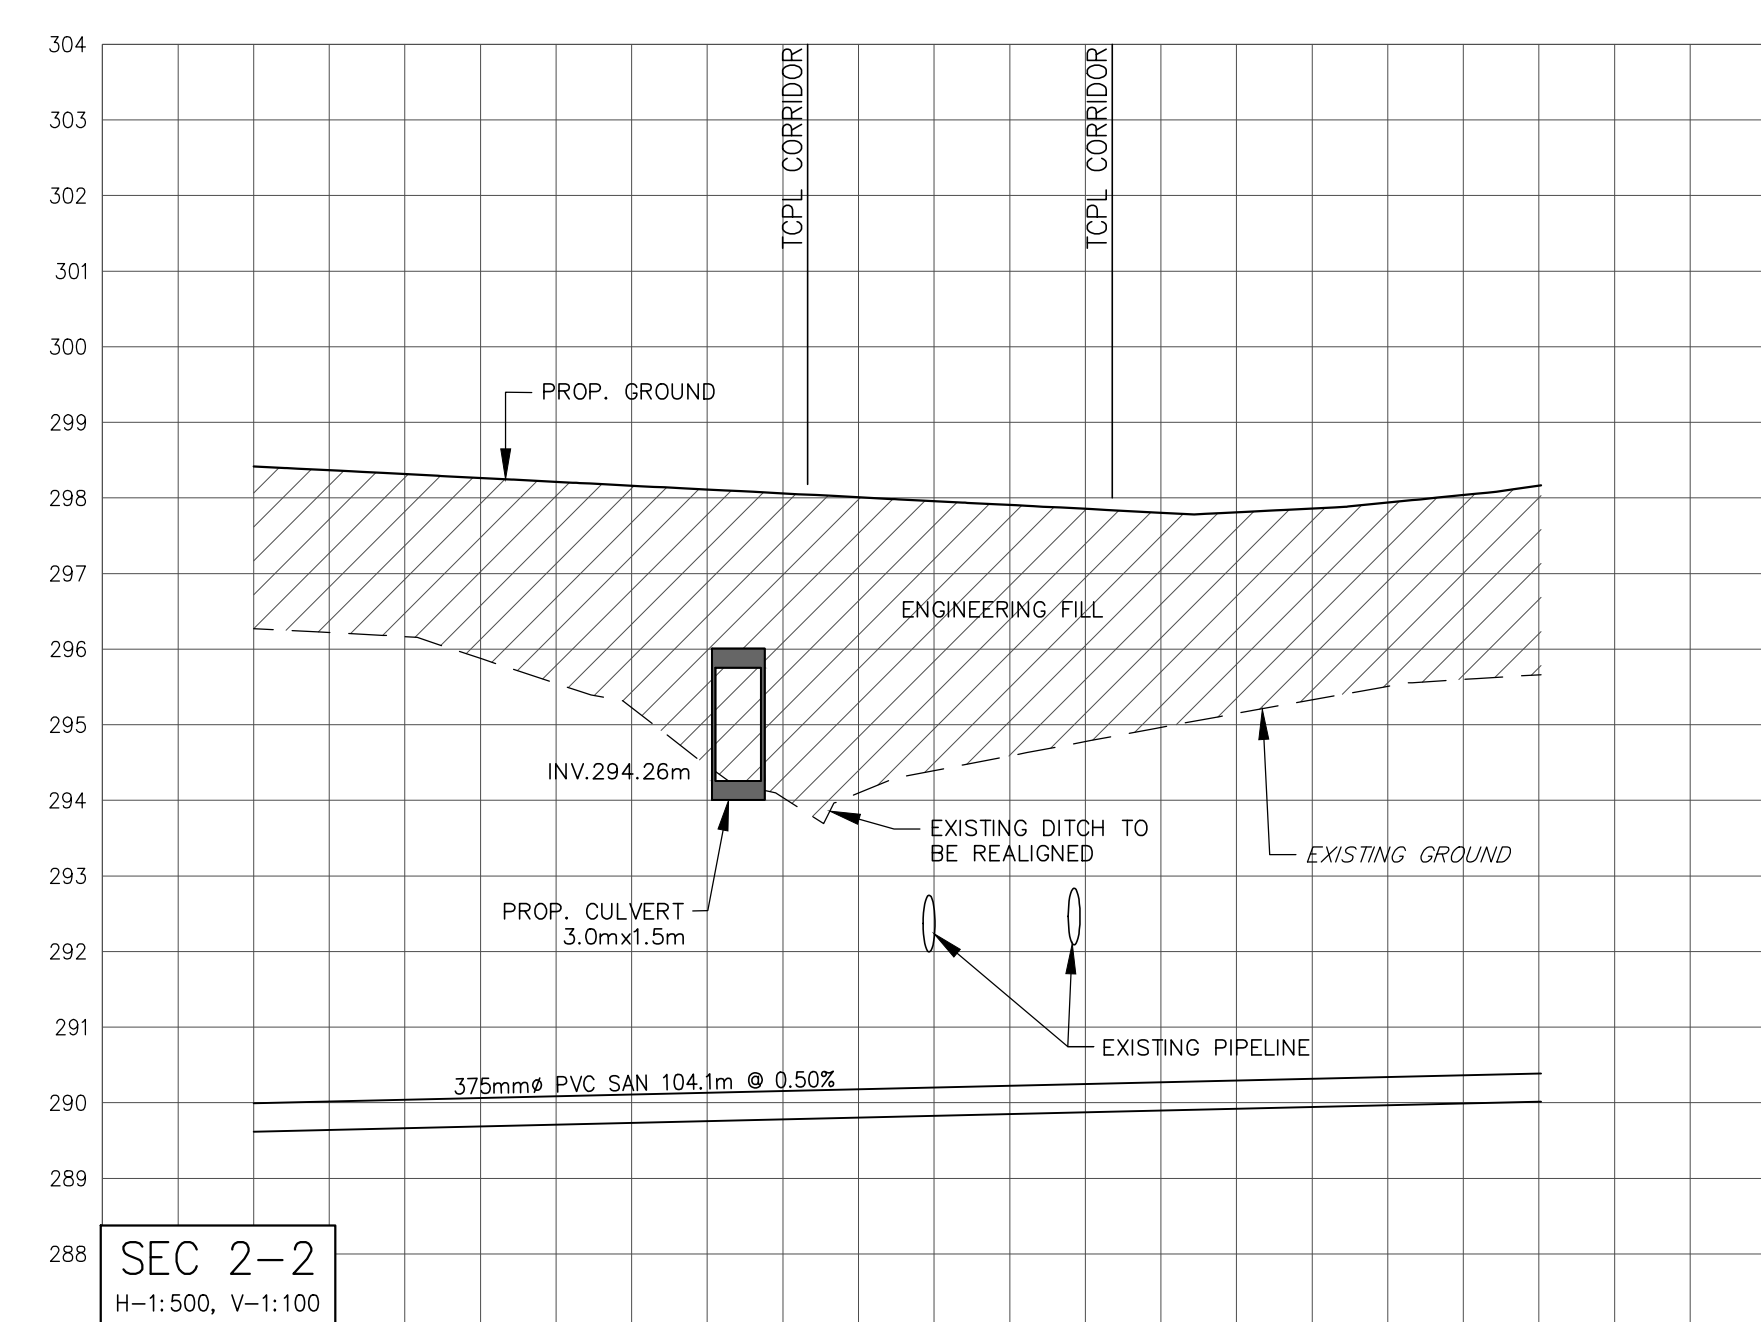

REFER TO COUNTY ROAD 27 AND
MABERN STREET SANITARY TRUNK
AND WATERMAIN DESIGN BY R.J.
BURNSIDE & ASSOCIATES LIMITED.
BURNSIDE PROJECT NO.
032868.2000 FOR INFORMATION
REGARDING SANITARY AND
WATERMAIN ALONG STREET A AND
COUNTY ROAD 27.

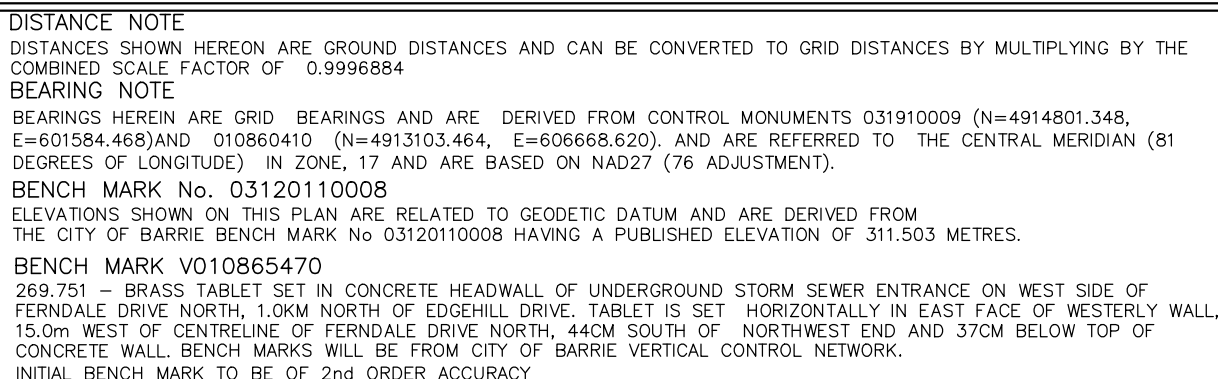

NO.		REVISIONS		DATE	APPROVED

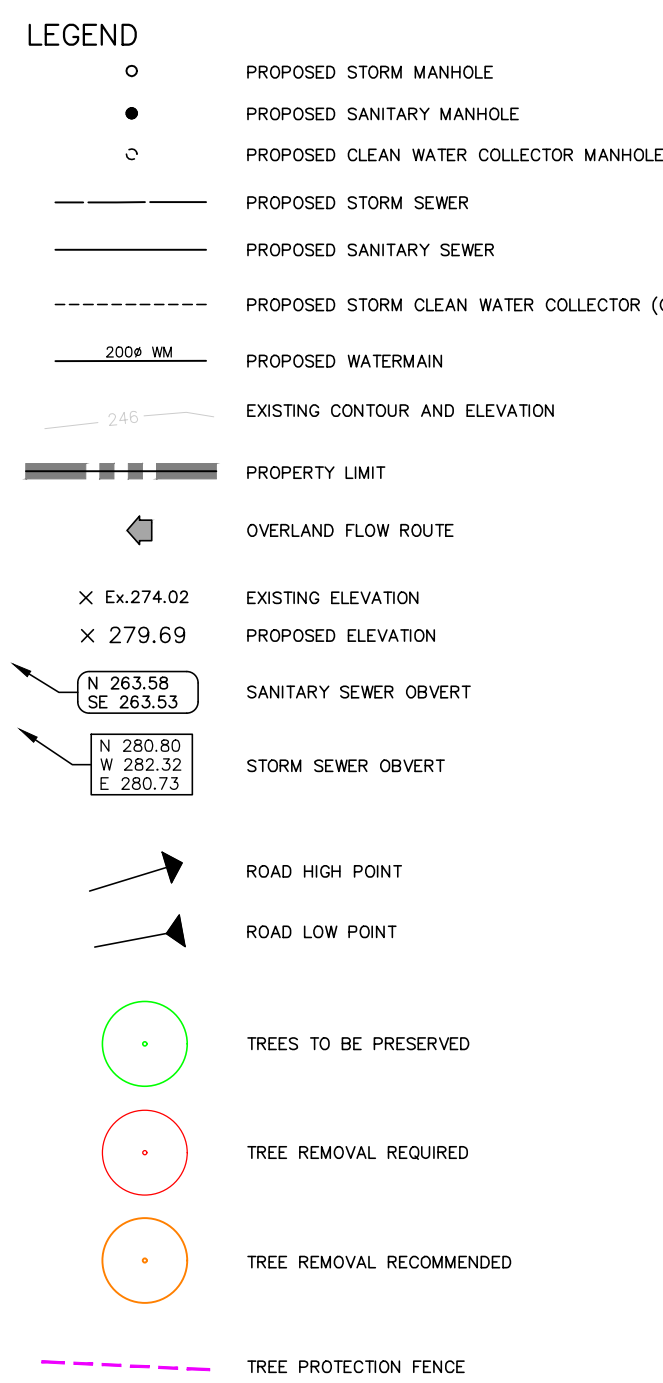

SCHAEFFERS
CONSULTING ENGINEERS

SCHAEFFER & ASSOCIATES LTD.

6 Ronrose Drive, Concord,
Ontario L4K 4R3
Tel: (905) 738-6100
Fax: (905) 738-6875
E-mail:
design@schaeffers.com

CITY OF BARRIE
ACCEPTED

DATE: _____

DIRECTOR OF ENGINEERING

DiPoce RESIDENTIAL SUBDIVISION
GRADING & SERVICING PLAN

The City of
BARRIE
ENGINEERING DEPARTMENT

SCALE: HORIZ. 1"=100'	VERT. 1"=5'	PROJECT NO.	4560
DESIGN: A.C.	DRAWN: A.C.	SHEET NO.	GR-SS
REVIEWED: Z.L.	DATE: OCTOBER 2019		