
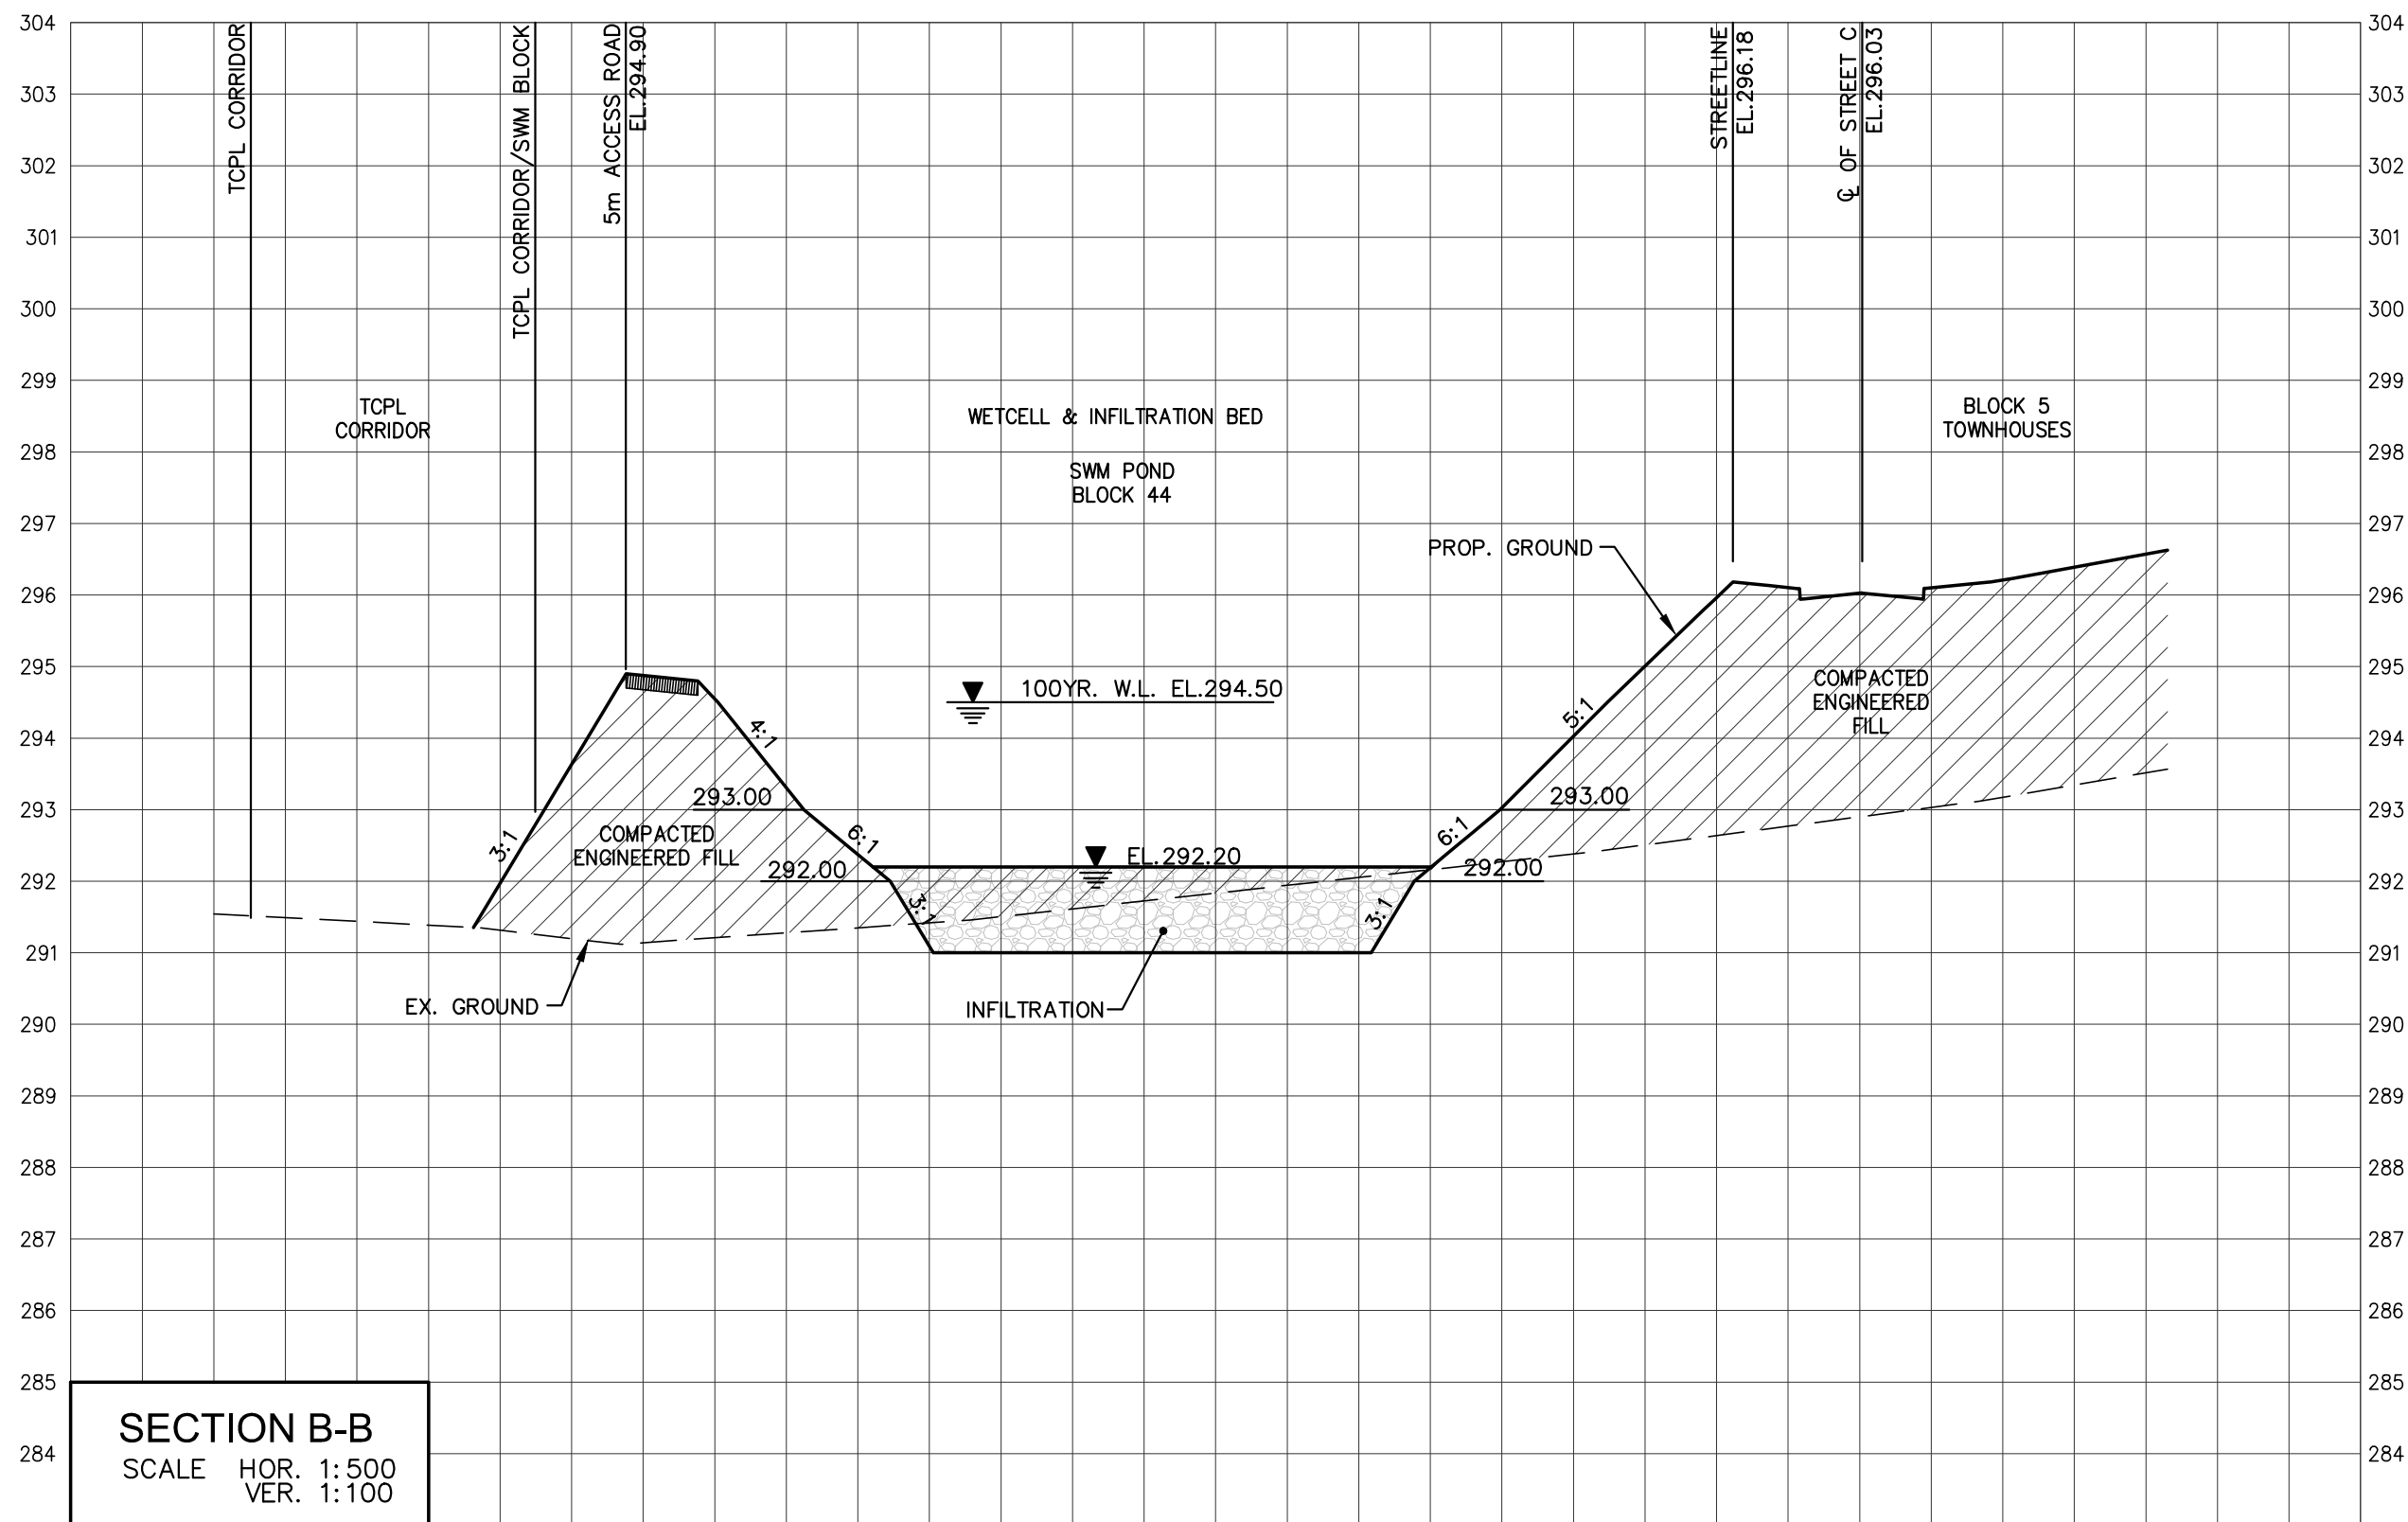


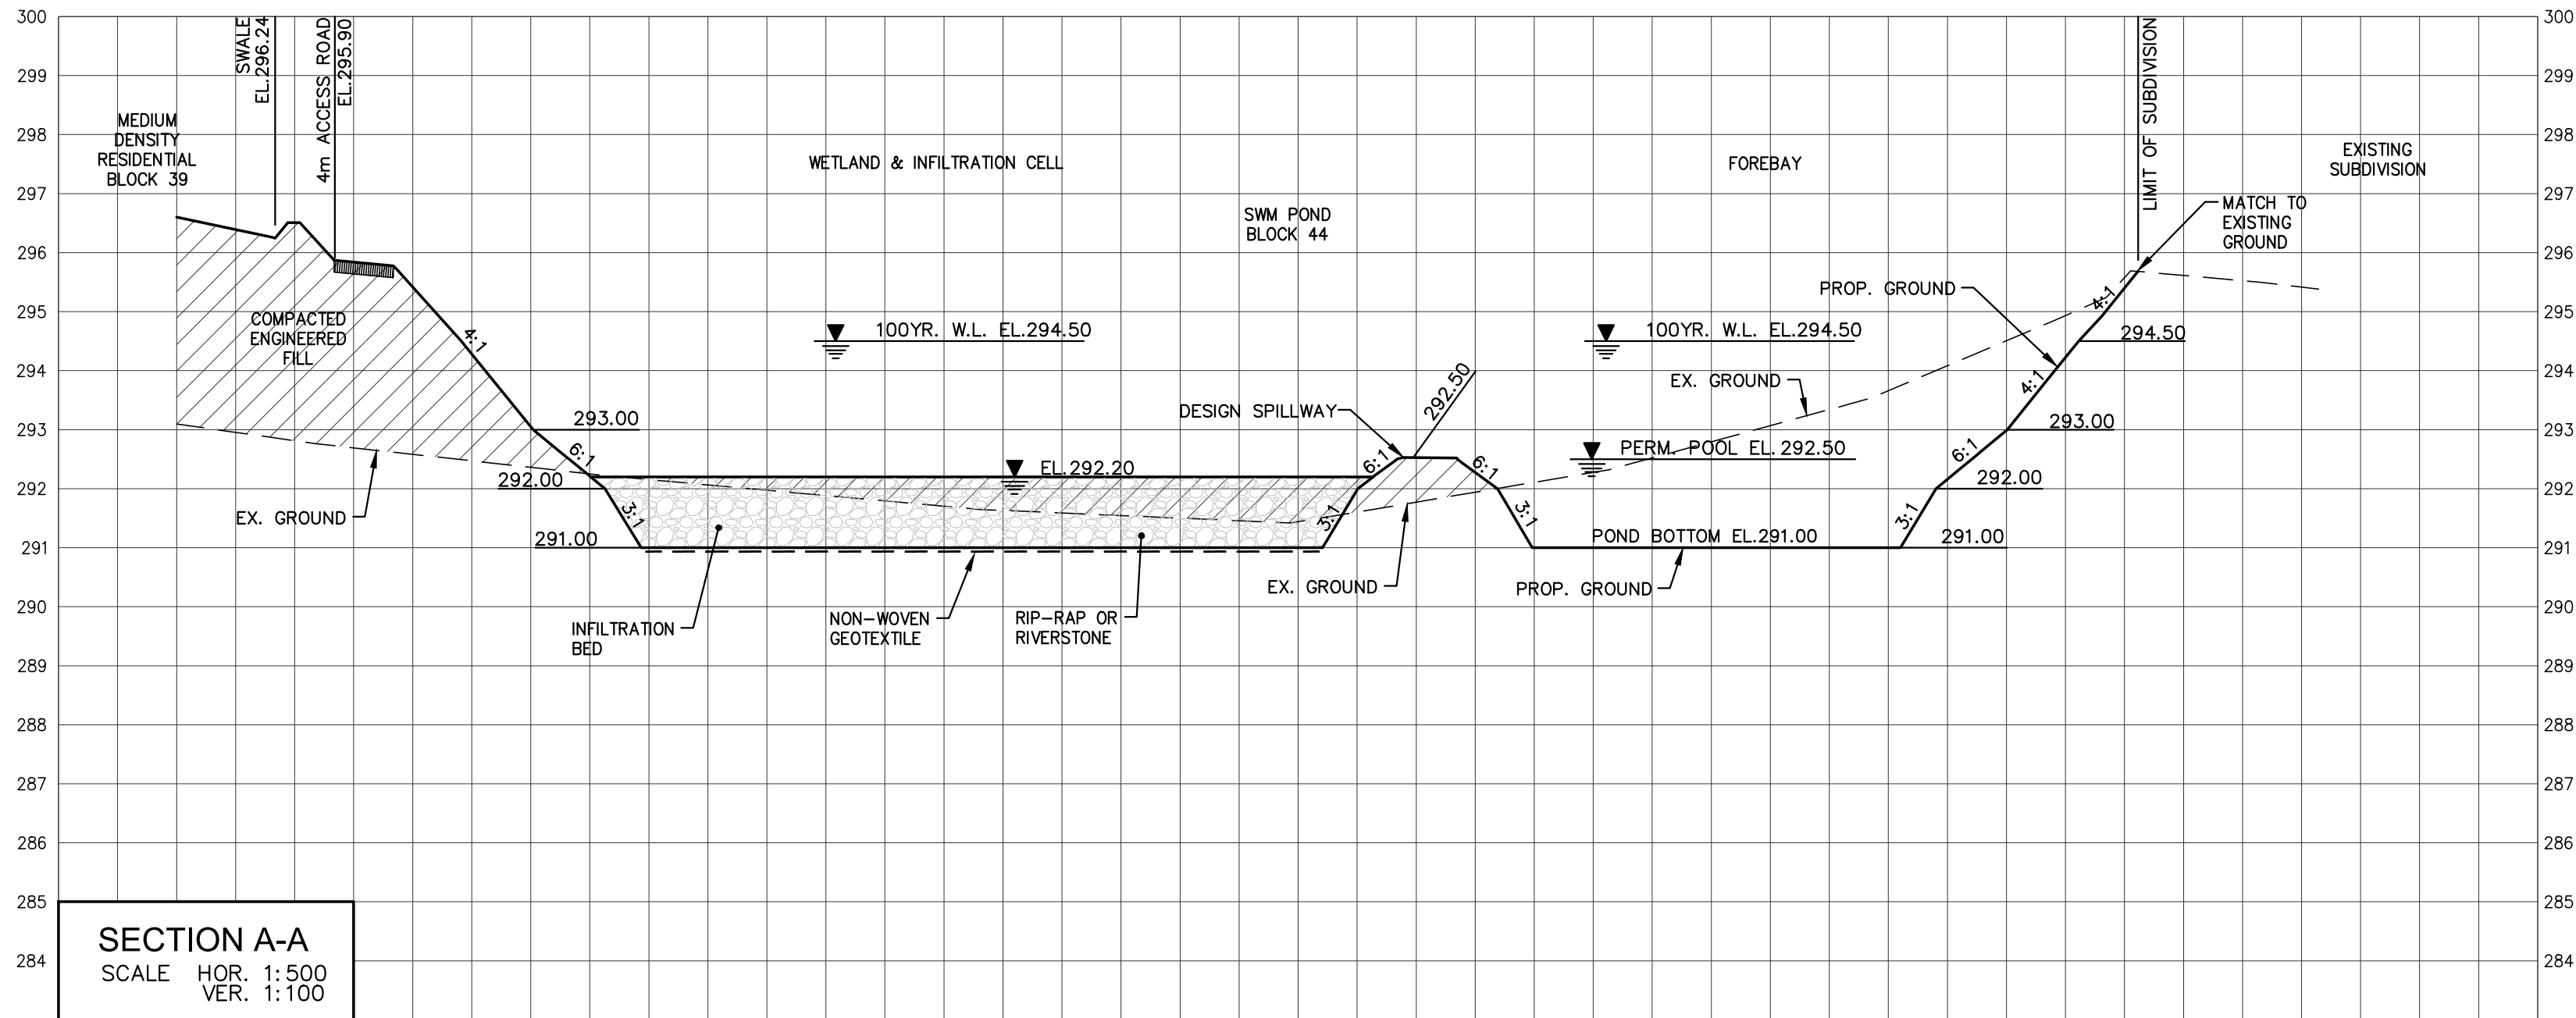

REVISIONS			
No.	DESCRIPTION	By	Date

CITY OF BARRIE BENCHMARK No. XX-X
ELEVATIONS SHOW HEREON ARE GEODETIC AND ARE RELATED TO
CITY OF BARRIE BENCH MARK No. 00-0 HAVING AN ELEVATION
OF 000.000METRES.

APPROVED AS TO FORM IN RELIANCE UPON THE
PROFESSIONAL SKILL AND ABILITY OF SCHAEFFERS
CONSULTING ENGINEERS AS TO DESIGN AND SPECIFICATION.

DIRECTOR OF DEVELOPMENT ENGINEERING
& INFRASTRUCTURE PLANNING SERVICES

DI POCE MANAGEMENT LIMITED



SCHAEFFERS
CONSULTING ENGINEERS
6 Ronrose Drive, Concord,
Ontario L4K 4R3
Tel: (905) 738-6100
Fax: (905) 738-6875
E-mail: design@schaeffers.com

PROJECT No. 2017 - 4560 DRAWING No.

S
C
A
L
E

The City of
BARRIE

SWM POND 'H'
CROSS SECTIONS

D19 XXXXX 19T-XXXXX

DESIGNED BY: T.O. DATE: OCTOBER 2019 CHECKED BY: N.L.

DRAWN BY: R.M.M. APPROVED BY: P.S.

SCALE: AS SHOWN DWG. No. SWM-2