
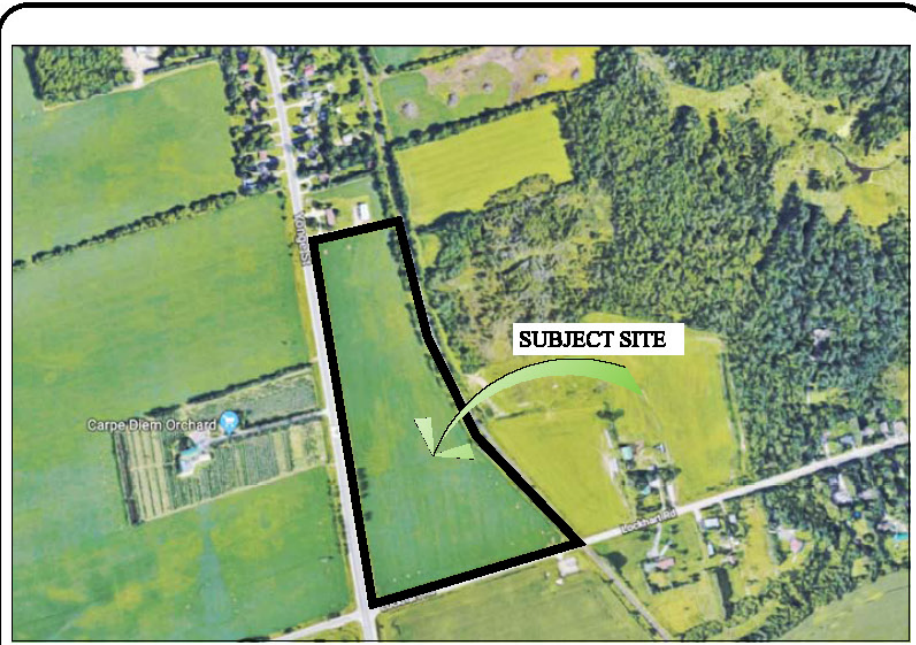


[illegible]

44	1	<i>Tilia americana</i>	Burwood	22,25,21, 36	14	8	Mature	Fair		adjacent site	Remove
44	1	<i>Acer saccharum</i>	Sugar Maple	20,17,14	6	6	Mature	Fair		boundary	Remove
45	1	<i>Acer negundo</i>	Manitoba Maple	23	8	8	Mature	Poor	leaving	on site	Remove
46	1	<i>Fraxinus americana</i>	White Ash	32	10	8	Mature	Poor		on site	Remove
47	1	<i>Prunus serotina</i>	Black Cherry					Dead		on site	Remove
48	1	<i>Acer negundo</i>	Manitoba Maple	33	10	8	Mature	Fair		on site	Remove
49	1	<i>Ulmus americana</i>	American Elm	29	6	20	Mature	Poor	leaving	boundary	Remove
50	1	<i>Fraxinus americana</i>	White Ash					Dead		on site	Remove
51	1	<i>Fraxinus americana</i>	White Ash	29,32	14	16	Mature	Poor		on site	Remove
52	1	<i>Ostrya virginiana</i>	Ironwood	24,16	8	12	Mature	Fair	forked at 0.5m	on site	Remove
53	1	<i>Fraxinus americana</i>	White Ash	11	8	3	Immature	Fair		on site	Remove
54	1	<i>Fraxinus americana</i>	White Ash	38	12	10	Mature	Fair		boundary	Remove
55	2	<i>Ulmus americana</i>	American Elm	20,67	12	12	Mature	Fair		boundary	Remove
56	1	<i>Tilia americana</i>	Burwood	16,17,15, 18	14	16	Mature	Fair		adjacent site	Remove
57	1	<i>Prunus serotina</i>	Black Cherry	76	16	20	Mature	Fair-poor		adjacent site	Remove
59	1	<i>Ulmus americana</i>	American Elm	52	14	12	Mature	Fair		adjacent site	Remove
60	1	<i>Tilia americana</i>	Burwood	21,13	14	16	Mature	Fair		adjacent site	Remove
62	1	<i>Fraxinus americana</i>	White Ash					Dead		adjacent site	Remove
63	1	<i>Acer negundo</i>	Manitoba Maple	21,20	14	12	Mature	Fair		on site	Remove
64	1	<i>Acer negundo</i>	Manitoba Maple	34,25	14	14	Mature	Poor	forked at 0.3m	on site	Remove
65	1	<i>Fraxinus americana</i>	White Ash					Dead		adjacent site	Remove
66	1	<i>Ulmus americana</i>	American Elm	18	15	12	Immature	Fair		boundary	Remove
67	1	<i>Fraxinus americana</i>	White Ash					Dead		boundary	Remove
68	1	<i>Acer negundo</i>	Manitoba Maple	26,20,10	10	10	Mature	Fair	forked at 0.3m	on site	Remove
69	1	<i>Tilia americana</i>	Burwood	15,16,19	10	8	Mature	Fair-poor		on site	Remove
70	2	<i>Fraxinus americana</i>	White Ash	30,25,17	14	10	Mature	Fair-poor	forked at 0.2m	boundary	Remove
71	1	<i>Ulmus americana</i>	American Elm	15	9	3	Immature	Poor	stems	boundary	Remove
72	3	<i>Acer negundo</i>	Manitoba Maple	23,11,12	14	6	Mature	Fair-poor	leaving	on site	Remove
73	1	<i>Fraxinus americana</i>	White Ash					Dead		boundary	Remove
74	1	<i>Prunus serotina</i>	Black Cherry	18	14	14	Immature	Fair-poor	forked at base	boundary	Remove
74	1	<i>Tilia americana</i>	Burwood	14	8	Immature	Fair-poor			on site	Remove
75	1	<i>Fraxinus americana</i>	White Ash					Dead		adjacent site	Remove
104	1	<i>Fraxinus americana</i>	White Ash	35	12	8	Mature	Fair		municipal land	Remove
105	1	<i>Acer saccharinum</i>	Silver Maple	36	12	8	Mature	Fair-good	stems, suckers	municipal land	Remove
106	1	<i>Acer saccharinum</i>	Silver Maple	29	12	8	Mature	Fair-good	suckers	municipal land	Remove
107	1	<i>Acer saccharinum</i>	Silver Maple	34	12	8	Mature	Fair-good	suckers	municipal land	Remove
108	1	<i>Acer saccharinum</i>	Silver Maple	33	12	8	Mature	Fair-good	suckers	municipal land	Remove
109	1	<i>Acer saccharinum</i>	Silver Maple	37	12	8	Mature	Fair	stems, suckers	municipal land	Remove
110	1	<i>Acer saccharinum</i>	Silver Maple	37	12	8	Mature	Fair-poor	stems, suckers, leaving	municipal land	Remove
111	1	<i>Acer saccharinum</i>	Silver Maple	37	12	8	Mature	Fair-poor	stems, suckers	municipal land	Remove
112	1	<i>Acer saccharinum</i>	Silver Maple	32	12	8	Mature	Fair	stems, suckers	municipal land	Remove
113	1	<i>Ulmus americana</i>	American Elm	12	6	3	Immature	Fair-poor	forked at 0.2	municipal land	Remove

LEGEND

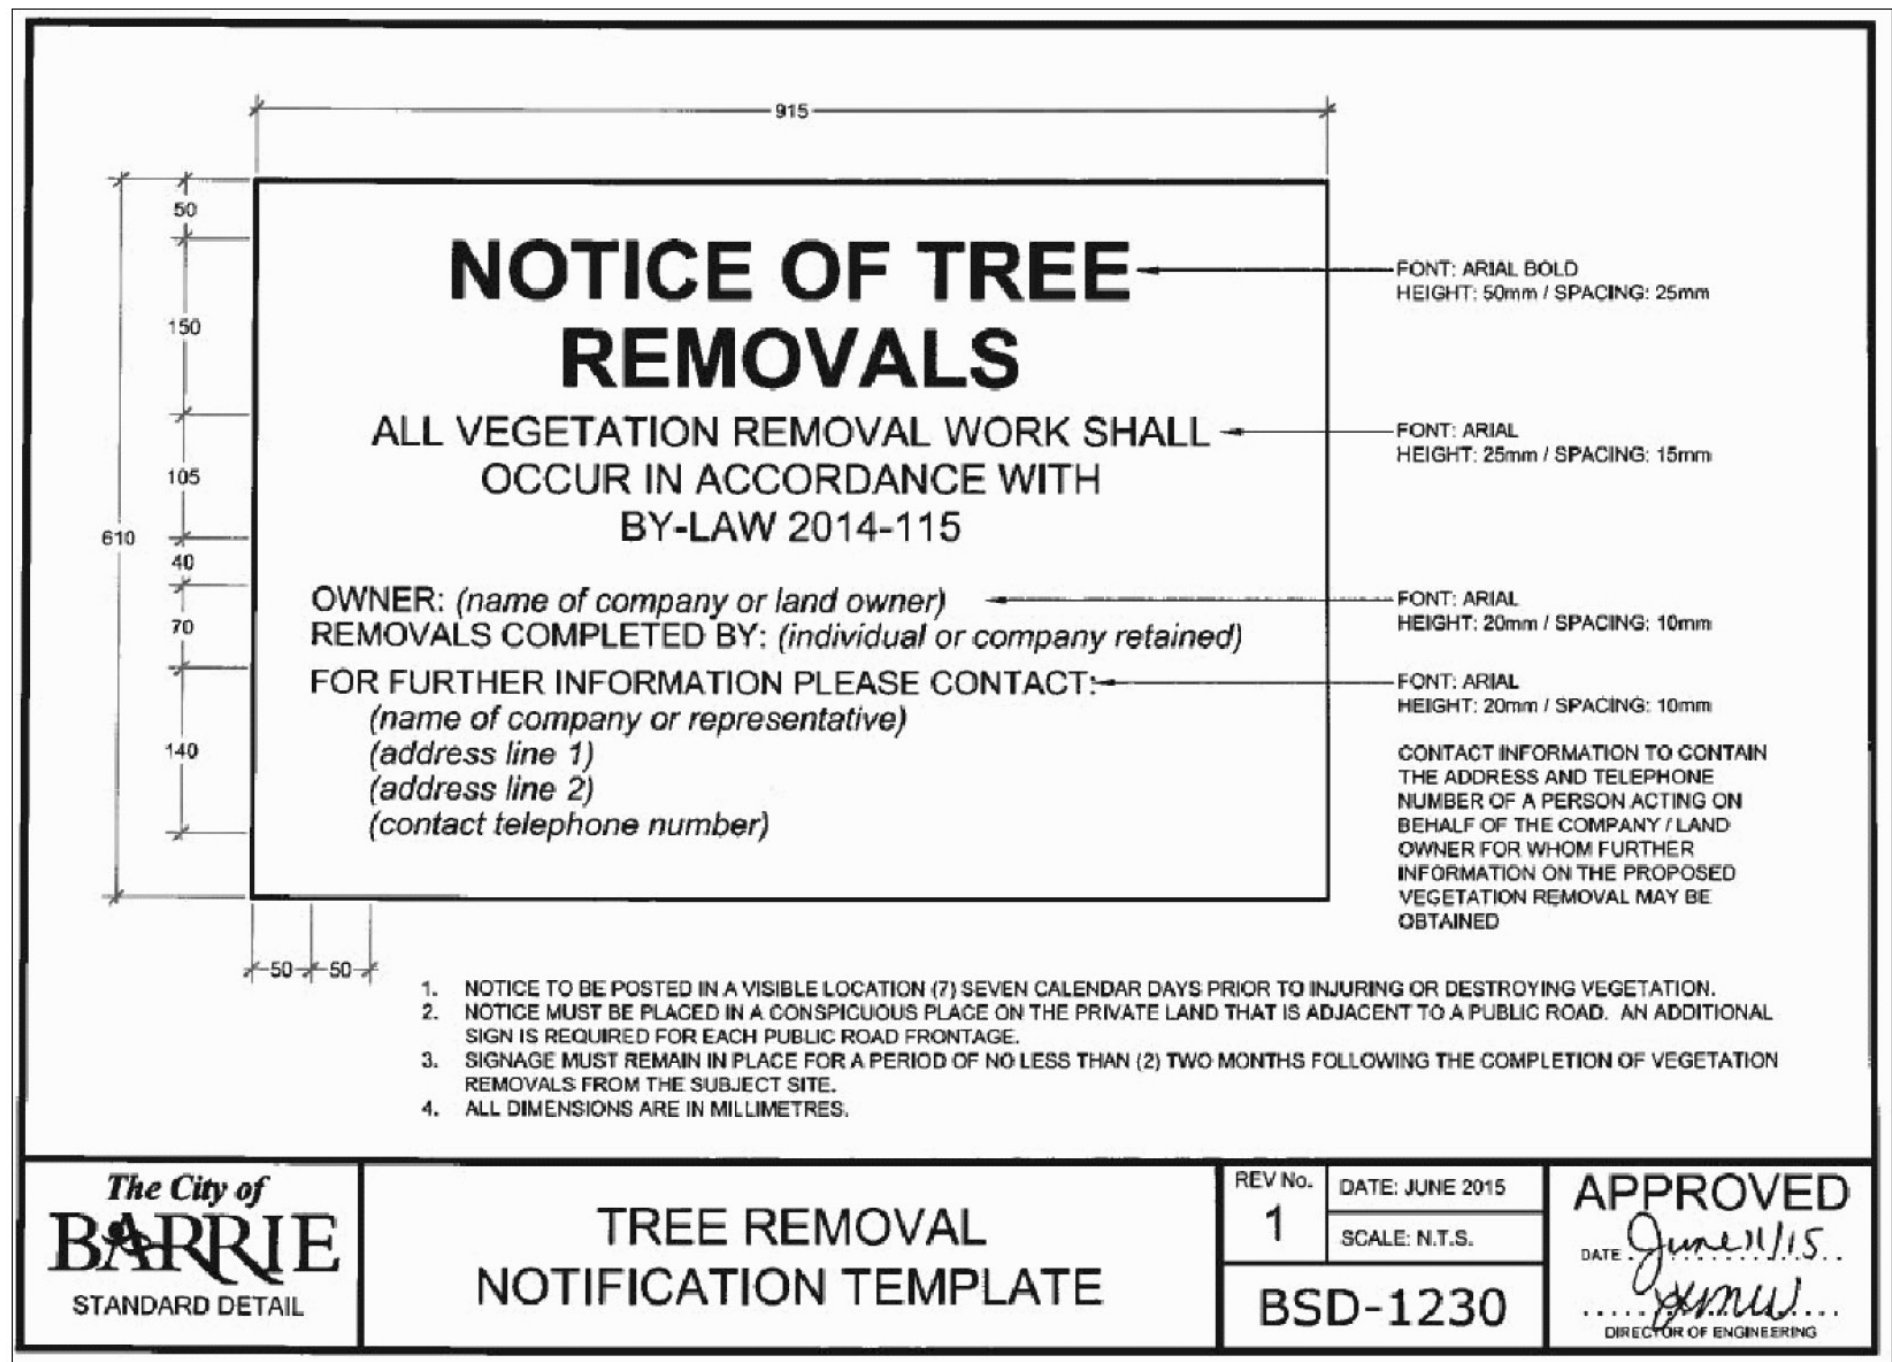

KEY MAP

CONTRACTOR IS RESPONSIBLE FOR ALL LOCATES INCLUDING ALL UNDERGROUND SERVICES PRIOR TO ANY EXCAVATION OR INSTALLATIONS. THE CONTRACTOR IS REQUIRED TO NOTIFY THE VARIOUS UTILITY COMPANIES 48 HOURS PRIOR TO THE COMMENCEMENT OF ANY WORK.

ANY ACCOMPANYING DOCUMENTATION RELATING TO THE LANDSCAPE PLAN AND/OR PRESERVATION PLAN SUCH AS TENDER DOCUMENTS AND CHANGE NOTICES ARE TO BE ENDORSED BY J.D.B. ASSOCIATES LIMITED PRIOR TO THE BEGINNING OF ANY SITE WORKS. IN THE EVENT THAT OF A DISCREPANCY THE DRAWING SHALL BE ASSUMED CORRECT.

IT IS THE RESPONSIBILITY OF THE PERSON OR PERSONS RESPONSIBLE FOR THE CONSTRUCTED WORKS TO NOTIFY THE LANDSCAPE ARCHITECT WHEN PREPARED FOR ANY REQUIRED INSPECTIONS AND SIGN OFFS.

SCHEDULED MEETINGS SHALL TAKE PLACE AT THE CLOSEST MUTUALLY
CONVENIENT TIME.

No.	REVISION	DATE	A/P/R/V/D
1.	SUBMITTED TO THE CITY OF BARGE	March 15, 2019	SGT
2.	SUBMITTED TO THE CITY OF BARGE	June 14, 2019	SGT
	FINAL FOR REGISTRATION		

BASE INFORMATION PROVIDED BY:
The Jones Consulting Group Ltd.
229 Mapleview Drive East, Unit 1 Barrie, ON L4N
Phone (705) 734-2538 ext 294 Fax (705) 734-1056

BASE PLAN REVISED: DEC. 2018


ALL DRAWINGS AND SPECIFICATIONS ARE INSTRUMENTS OF SERVICE AND ARE THE PROPERTY OF J. D. B. ASSOCIATES LIMITED. DRAWINGS ARE NOT TO BE MODIFIED AND/OR REPRODUCED WITHOUT THE WRITTEN CONSENT OF J.D.B. ASSOCIATES LIMITED. REPRODUCTION OF DRAWINGS IN ANY FORM WITHOUT THE CONSENT OF J.D.B. ASSOCIATES LIMITED VOIDS THE DRAWING AT WHICH TIME J.D.B. ASSOCIATES LIMITED ACCEPTS NO LIABILITY FOR THE DRAWING CONTENT OR WORKS RESULTING FROM SAID REPRODUCTION. DRAWINGS MAY BE REPRODUCED BY MUNICIPAL AND GOVERNMENT AGENCIES RESPONSIBLE FOR APPROVALS FOR THEIR OWN USE. J. D. B. ASSOCIATES RESERVES THE RIGHT TO WITHDRAW ANY DRAWING(S) FROM GOVERNMENT OR MUNICIPAL AGENCIES WHETHER APPROVED OR NOT IN THE EVENT

IT IS THE RESPONSIBILITY OF THE CONTRACTOR TO VERIFY ALL DIMENSIONS ON THE SITE AND REPORT ANY DISCREPANCIES OR VARIATIONS FROM THE SUPPLIED INFORMATION TO THE LANDSCAPE ARCHITECT WITH THE PROJECT. J. D. B. ASSOCIATES LIMITED IS NOT RESPONSIBLE FOR THE ACCURACY OF SURVEY, ARCHITECTURAL, MECHANICAL, ENGINEERING OR ELECTRICAL INFORMATION SHOWN ON THE DRAWING. FOR FURTHER INFORMATION REFER TO APPROPRIATE SURVEY, ARCHITECTURAL, MECHANICAL, ENGINEERING OR ELECTRICAL DRAWINGS PRIOR TO PROCEEDING WITH ANY WORKS.

THIS DRAWING IS NOT TO BE SCALED.


DATE _____

PRINT NAME _____ SIGNED OWNER/CLIENT _____

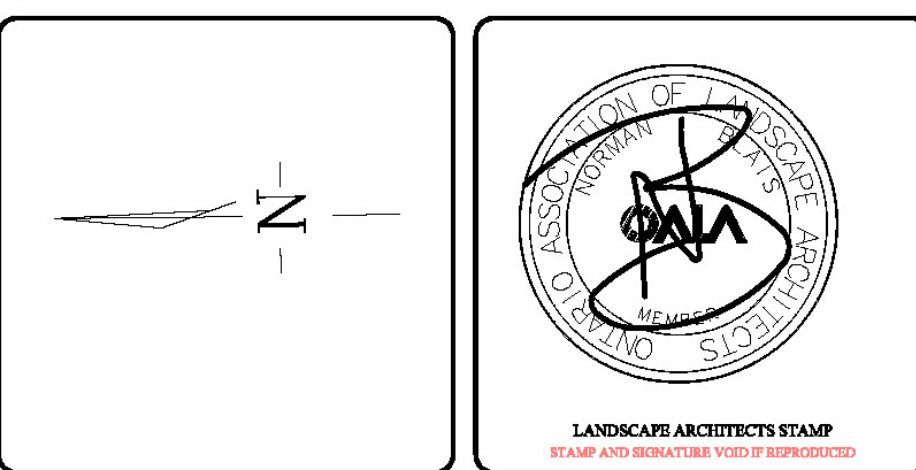

Urban Designers
Landscape Architects
Arborists

274 Burton Ave., Sudbury
Barrie, Ontario
L4N 5W4

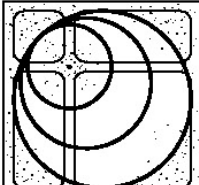

Fax: 705-722-5660
Tel: 705-722-6278

989 Yonge St.
Part of South ½ Lot 16, Concession 11
City of Barrie

TREE INVENTORY/ REMOVAL PLAN

SCALE: 1:1000	DATE: January 10, 2019	DESIGNED BY: SfT	REVIEWED BY: NB
CITY FILE No.	OUR FILE REF. # 1184A-18	DRAWN BY: SfT	TP-1