


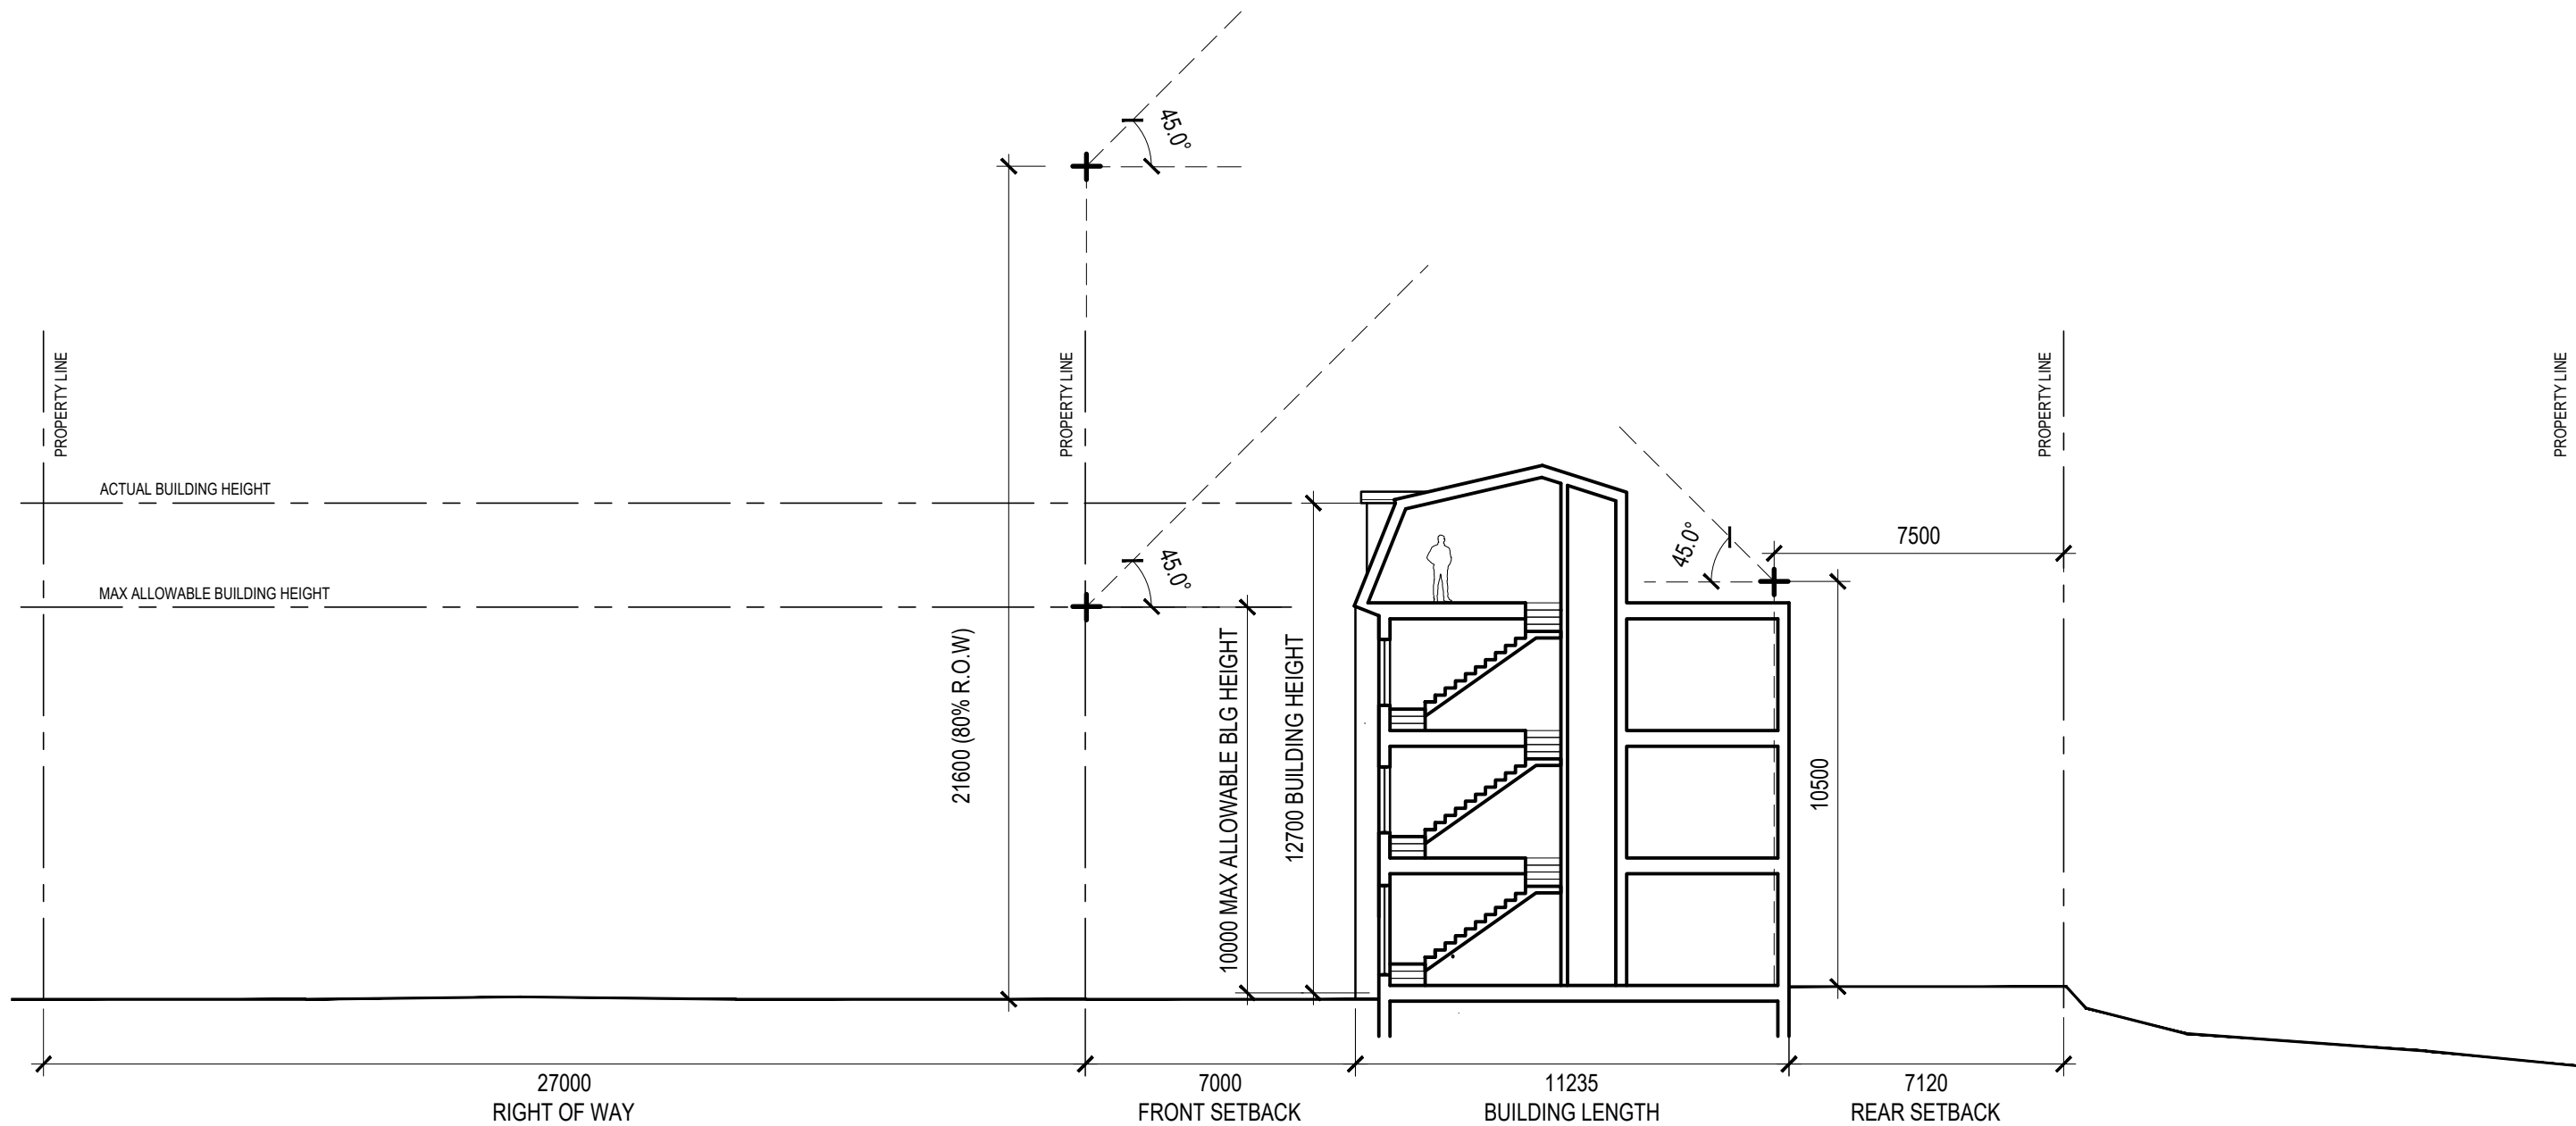

SECTION @ STAIRS

1

SCALE 1:100

A300

NOT FOR CONSTRUCTION

BLAKE ST TOWNHOMES - SECTION
BLAKE ST | Scale 1:175 | 2022/11/04

www.eraarch.ca
 1.416.963.4497
 E.R.A.Architects Inc.

E R A