








Path: \\golder-gis\gish\massasauga\GIS\Clients\City_of_Barrie\Site_06_Hazardous_Landfill\09_PROJ\18109243\40_PROD\0005_ESA_Air_Note_Residential.dwg | File Name: 18109243-0005-ES-0001.dwg | Last Edited By: sbowman Date: 2019-12-05 Time: 12:47 PM

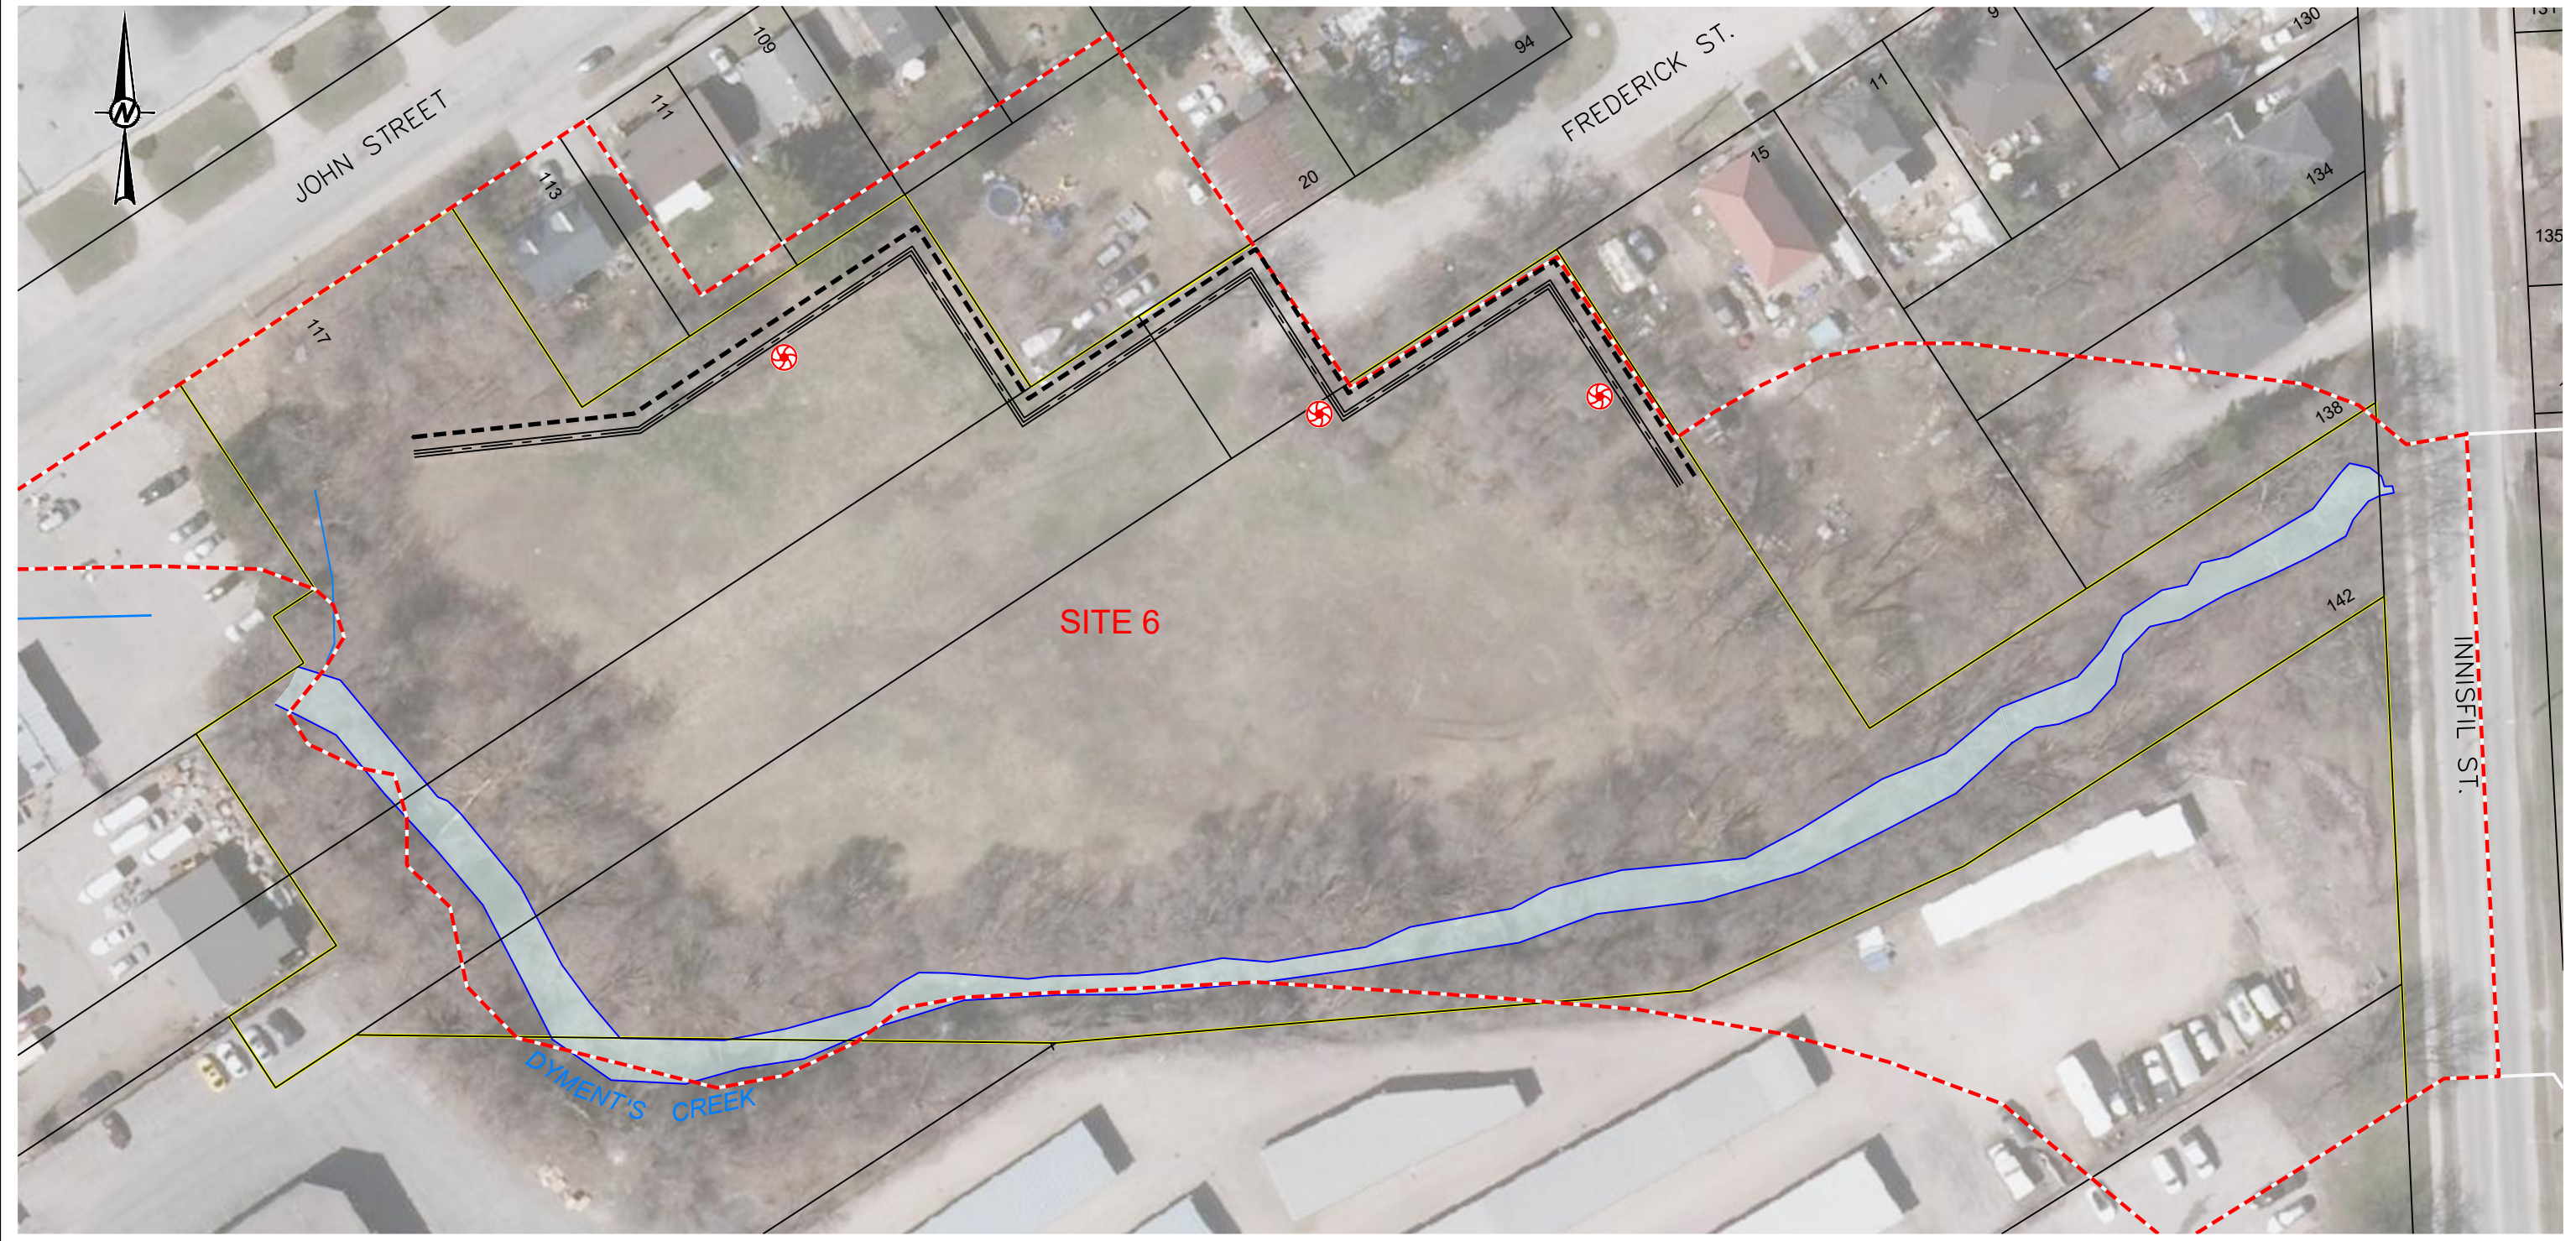


LEGEND

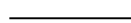	ESTIMATED WASTE LIMIT
	CITY OF BARRIE OWNED LANDS
	PROPERTY LINE (CITY OF BARRIE PARCEL FABRIC)
	PROPOSED ALIGNMENT OF BARRIER WALL
	PROPOSED VENTING SYSTEM
	PROPOSED VENT STACK

- NOTE(S)**
1. DATUM IS NAD83 ZONE 17
 2. ALL MAPPED BOUNDARIES, LIMITS, AND INTERPOLATED FEATURES ARE APPROXIMATE
 3. FIGURE ISSUED FOR ECA AIR APPLICATION

- REFERENCE(S)**
1. BASE MAP COURTESY CITY OF BARRIE DIGITAL 1:2000 MUNICIPAL MAPPING
 2. TOPOGRAPHIC SURVEY OF LANDFILL BY SMC GEOMATICS, DECEMBER 2018
 3. HISTORICAL LANDFILLS ANNUAL MONITORING REPORT, GOLDBER, 2018. 2017 ANNUAL MONITORING PROGRAM - DYMENT'S CREEK HISTORICAL LANDFILLS, JANUARY, 2018
 4. ORTHOIMAGE FROM DISCOVER SIMCOE, 2016 IMAGERY ACCESSED JANUARY 2019



CLIENT CITY OF BARRIE	PROJECT SITE 06 HISTORIC LANDFILL PASSIVE LANDFILL GAS BARRIER / VENTING SYSTEM																		
CONSULTANT 	TITLE SYSTEM LAYOUT																		
<table border="0"> <tr> <td>YYYY-MM-DD</td> <td>2019-12-05</td> </tr> <tr> <td>DESIGNED</td> <td></td> </tr> <tr> <td>PREPARED</td> <td>STB</td> </tr> <tr> <td>REVIEWED</td> <td>JEB</td> </tr> <tr> <td>APPROVED</td> <td>FB</td> </tr> </table>	YYYY-MM-DD	2019-12-05	DESIGNED		PREPARED	STB	REVIEWED	JEB	APPROVED	FB	<table border="0"> <tr> <td>PROJECT NO.</td> <td>CONTROL</td> <td>REV.</td> <td>FIGURE</td> </tr> <tr> <td>18109243</td> <td>0005</td> <td>A</td> <td>1</td> </tr> </table>	PROJECT NO.	CONTROL	REV.	FIGURE	18109243	0005	A	1
YYYY-MM-DD	2019-12-05																		
DESIGNED																			
PREPARED	STB																		
REVIEWED	JEB																		
APPROVED	FB																		
PROJECT NO.	CONTROL	REV.	FIGURE																
18109243	0005	A	1																

25 mm IF THIS MEASUREMENT DOES NOT MATCH WHAT IS SHOWN, THE SHEET SIZE HAS BEEN MODIFIED FROM ANSI B