


NOTES:

1. THIS STANDARD IS TO BE IN ACCORDANCE WITH SCHEDULE "B" OF THE SITE ALTERATION BY-LAW, 'CODE FOR THE DESIGN AND MAINTENANCE OF EROSION AND SEDIMENTATION CONTROL MEASURES' AND IS TO ADMINISTERED ACCORDINGLY.
2. Piles containing more than 100 cubic metres of topsoil or spoil shall be located a minimum of 15 metres from a roadway or channel.
3. Piles left in place for more than 60 days shall be stabilized with a tarp, mulch, vegetative cover or other acceptable means.

Topsoil or Spoil Pile

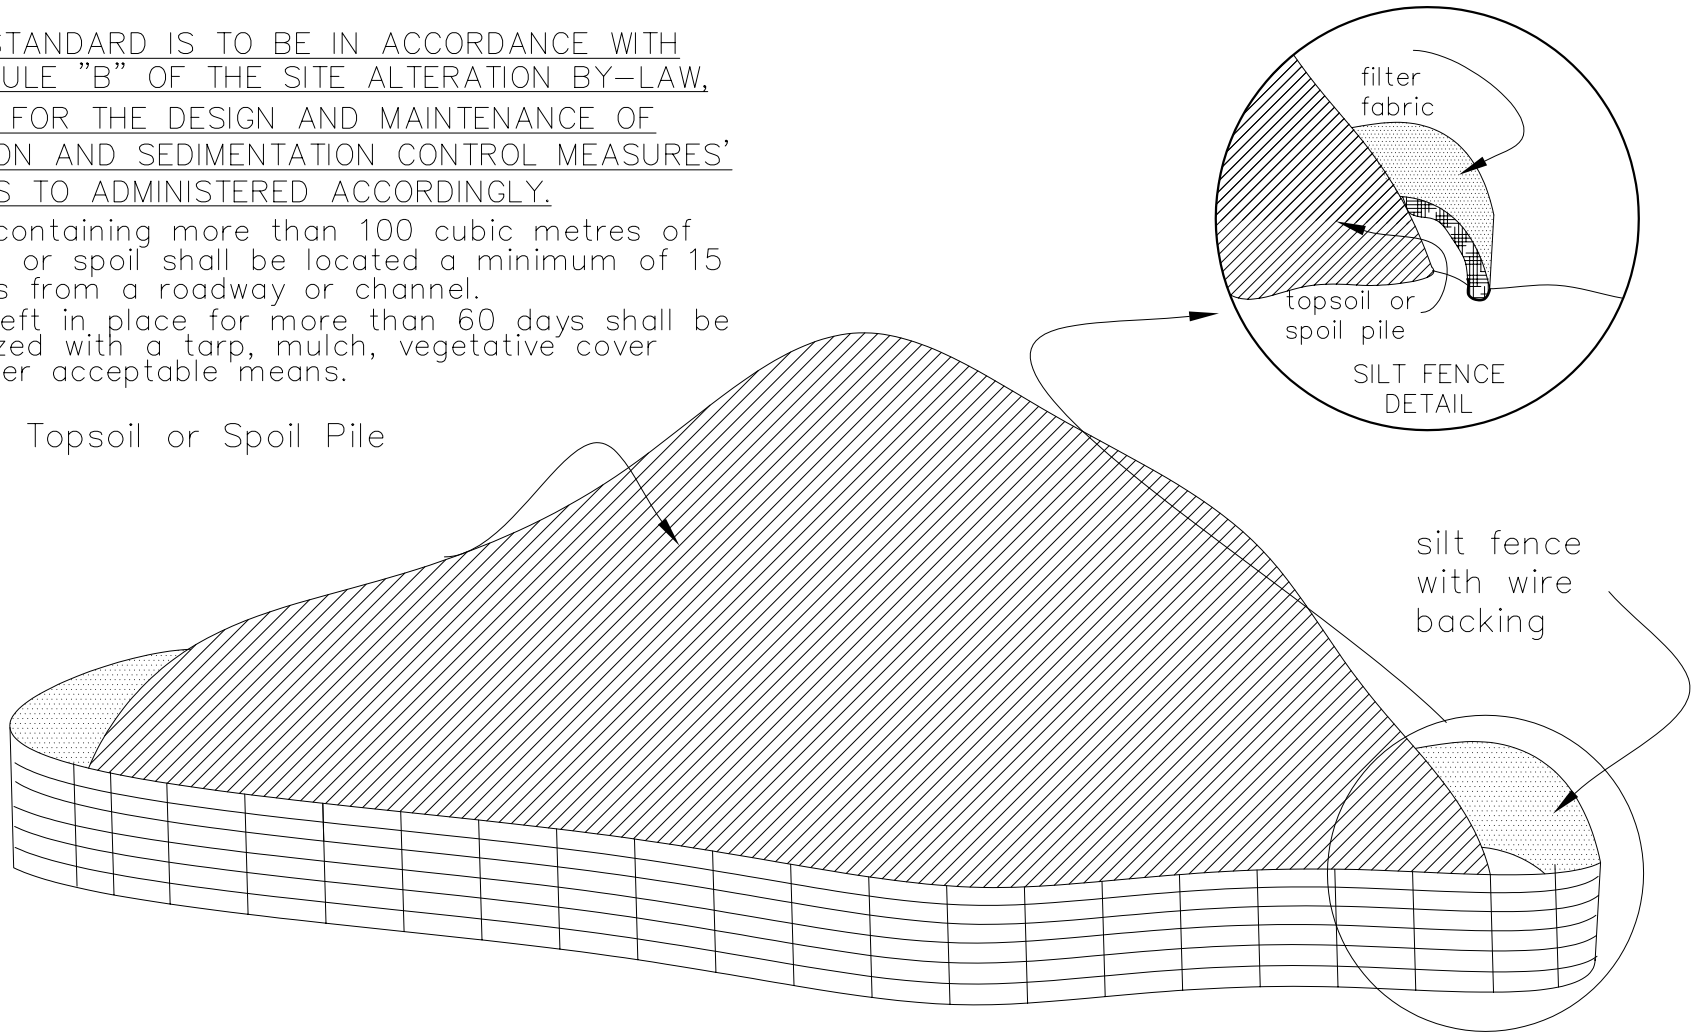

CITY OF BARRIE STANDARD TOPSOIL OR SPOIL PILE SILTATION CONTROL					APR'D: R.G.N.	DATE: 04.03.16
					DRAWN: A.S.C	SCALE: N.T.S
	NO.	REVISION	APR'D	DATE	BSD-23E	