

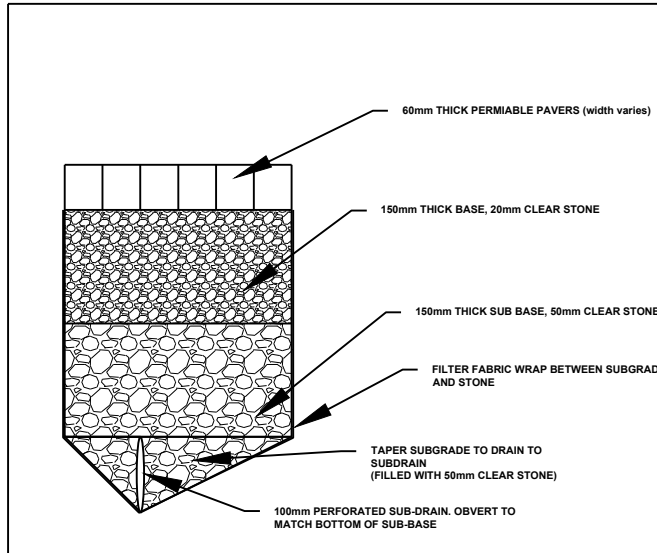


3103 - SS1

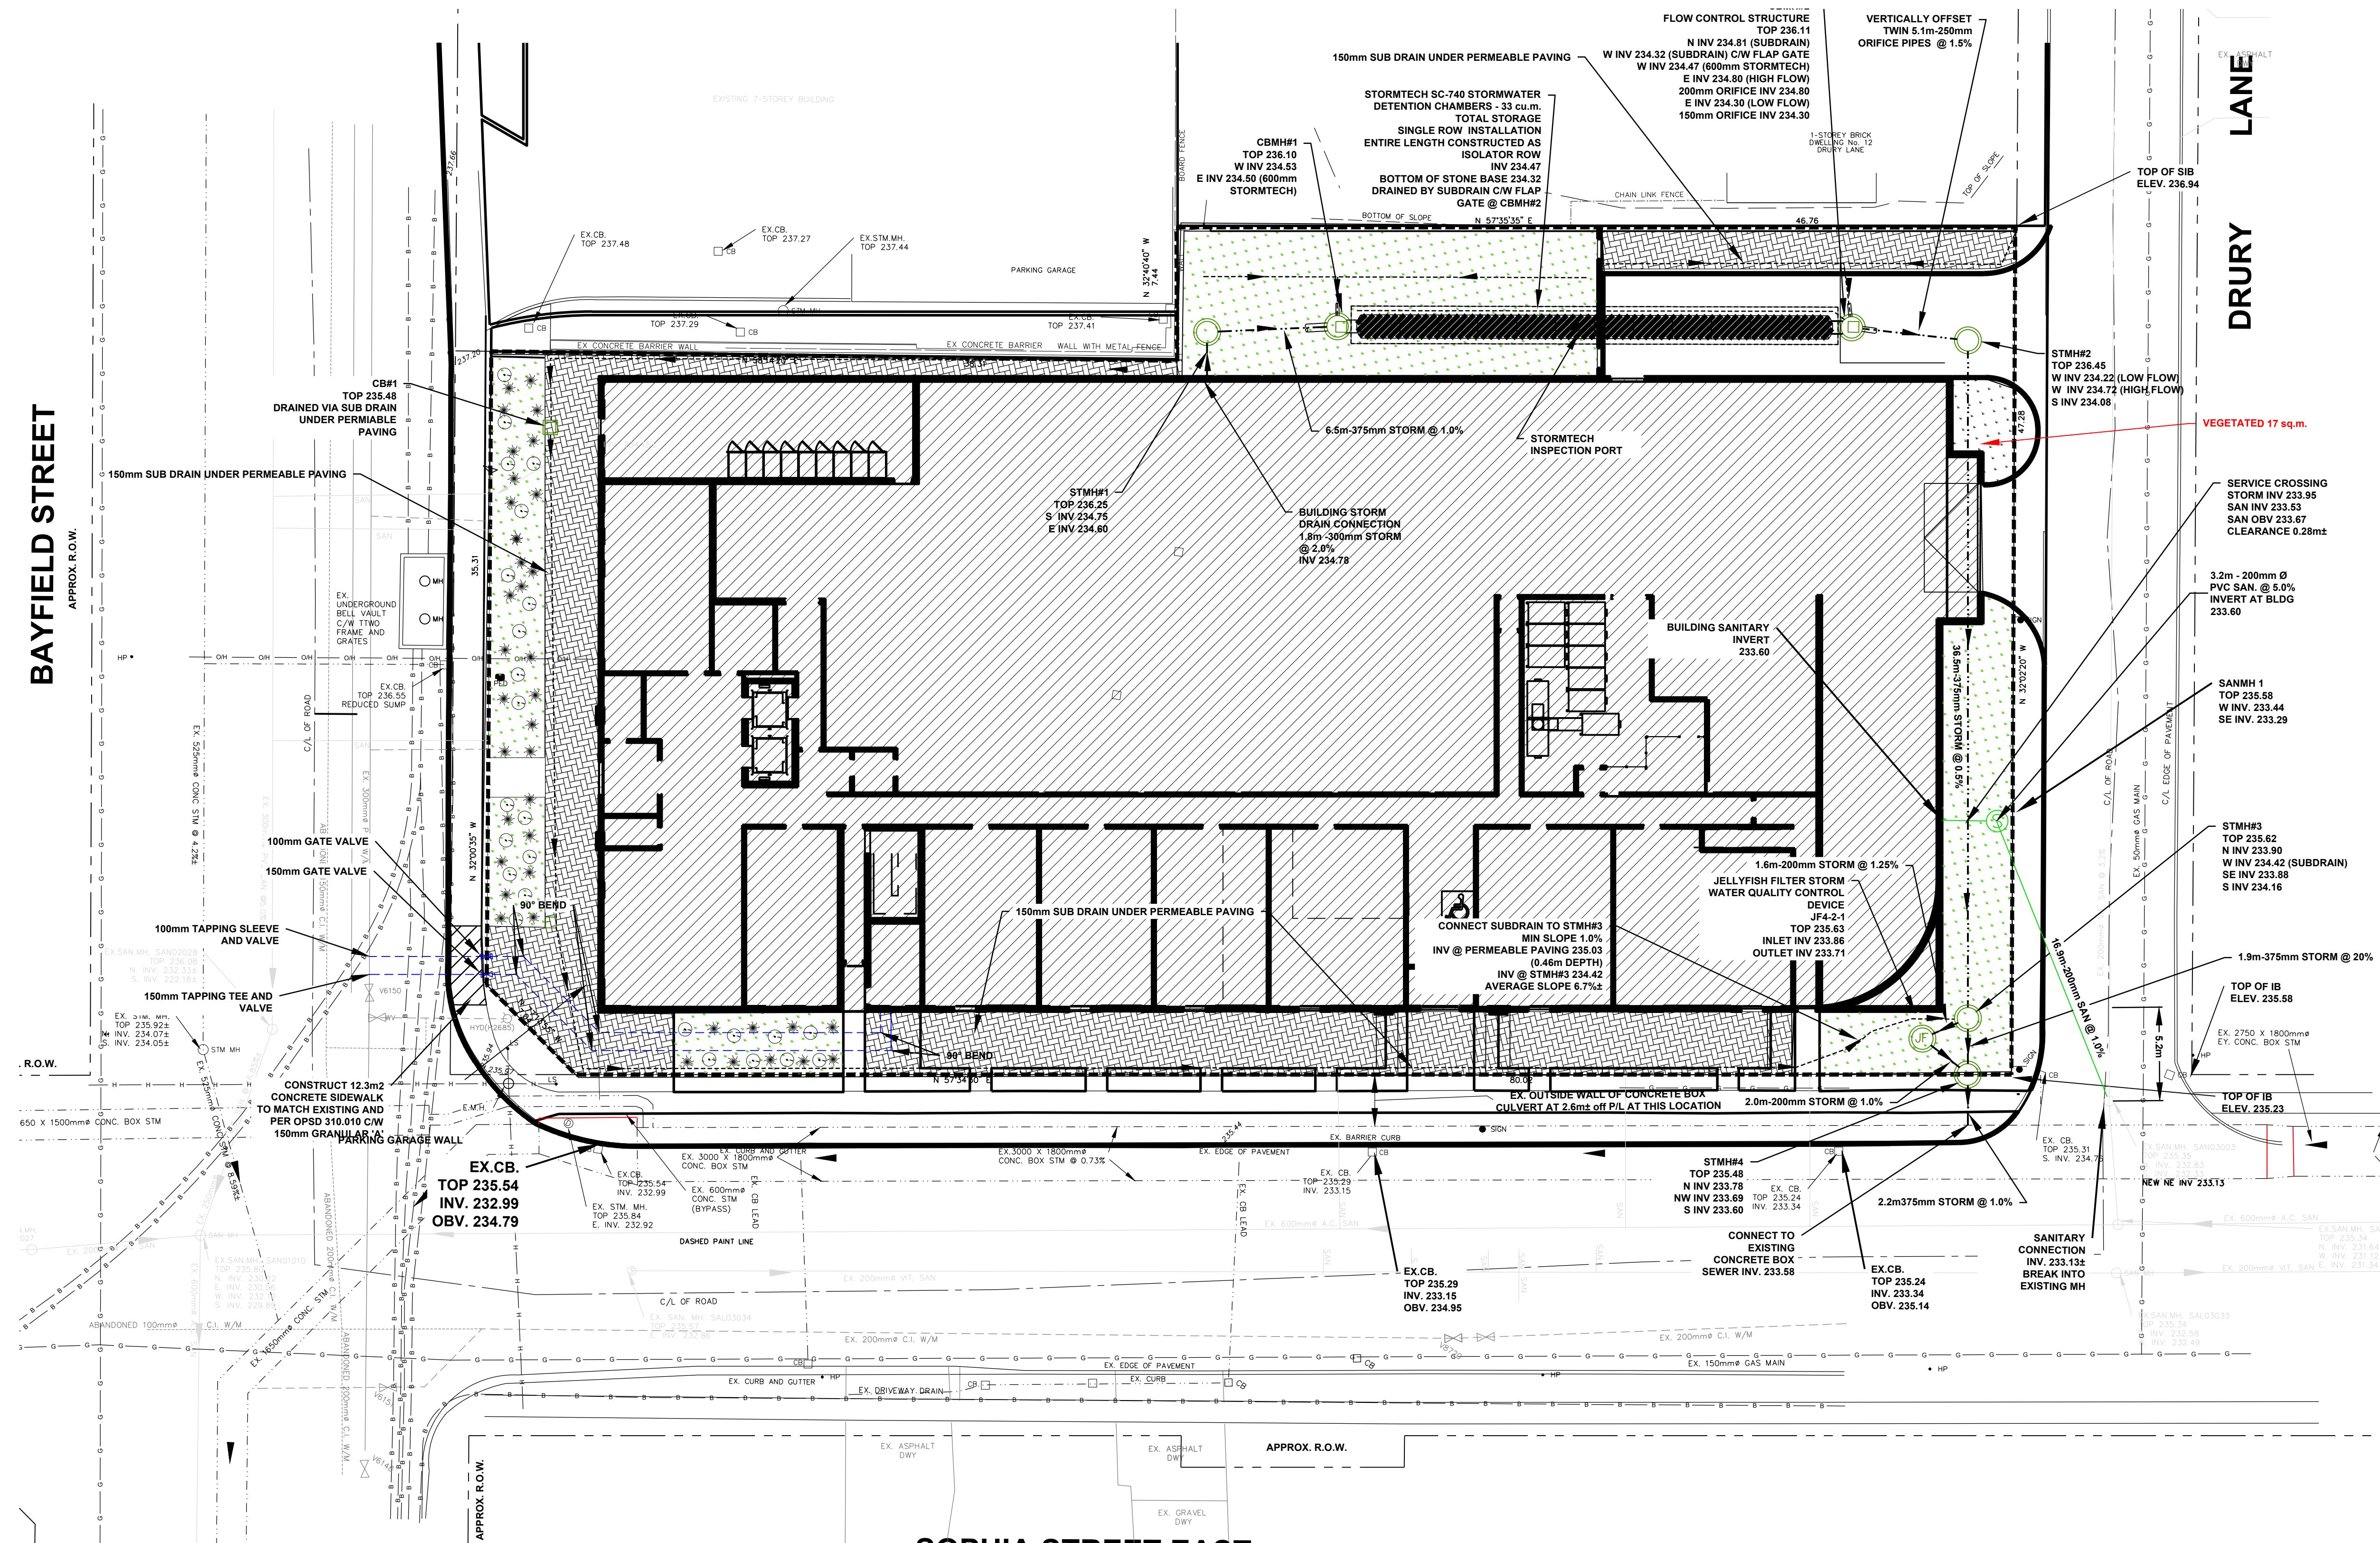


PART OF LOTS 9, 10 AND 11 REGISTERED PLAN 31 CITY OF BARRIE COUNTY OF SIMCOE

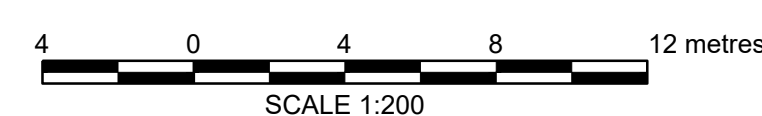

KEY MAP N.T.S. LEGEND. Table listing symbols for development boundary, existing limits, manholes, catch basins, and proposed infrastructure.

SCHEDULE OF REVISIONS. Table with columns: NO., DATE, DESCRIPTION, CHECKED. Includes revisions for pre-consultation and pre-development submission.

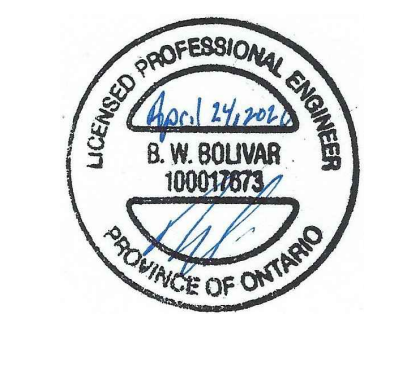

CORAL SOPHIA HOUSING 117 BAYFIELD ST. BARRIE, ONTARIO COUNTY OF SIMCOE

PROJECT INFORMATION. Table with fields: PROJECT NO. 17-3103, DRWG NO. 3103-SS1, DATE APRIL 2020, SCALE: 1:200 HOR., DRAWN: BDD/BWB, CHECKED: , APPROVED: .

SBA Skelton Brumwell & Associates Inc. ENGINEERING PLANNING ENVIRONMENTAL CONSULTANTS. Includes contact information for 93 Bell Farm Road, Suite 107, Barrie, Ontario L4M 5G1.

Copyright © 2018 Skelton Brumwell & Associates Inc. All rights reserved. This document is prepared by copyright owner and may not be reproduced in any form without the written consent of the copyright holder.