


■ 2 HR FIRE SEPARATIONS
■ 1 HR FIRE SEPARATIONS
■ 0 HR FIRE SEPARATIONS

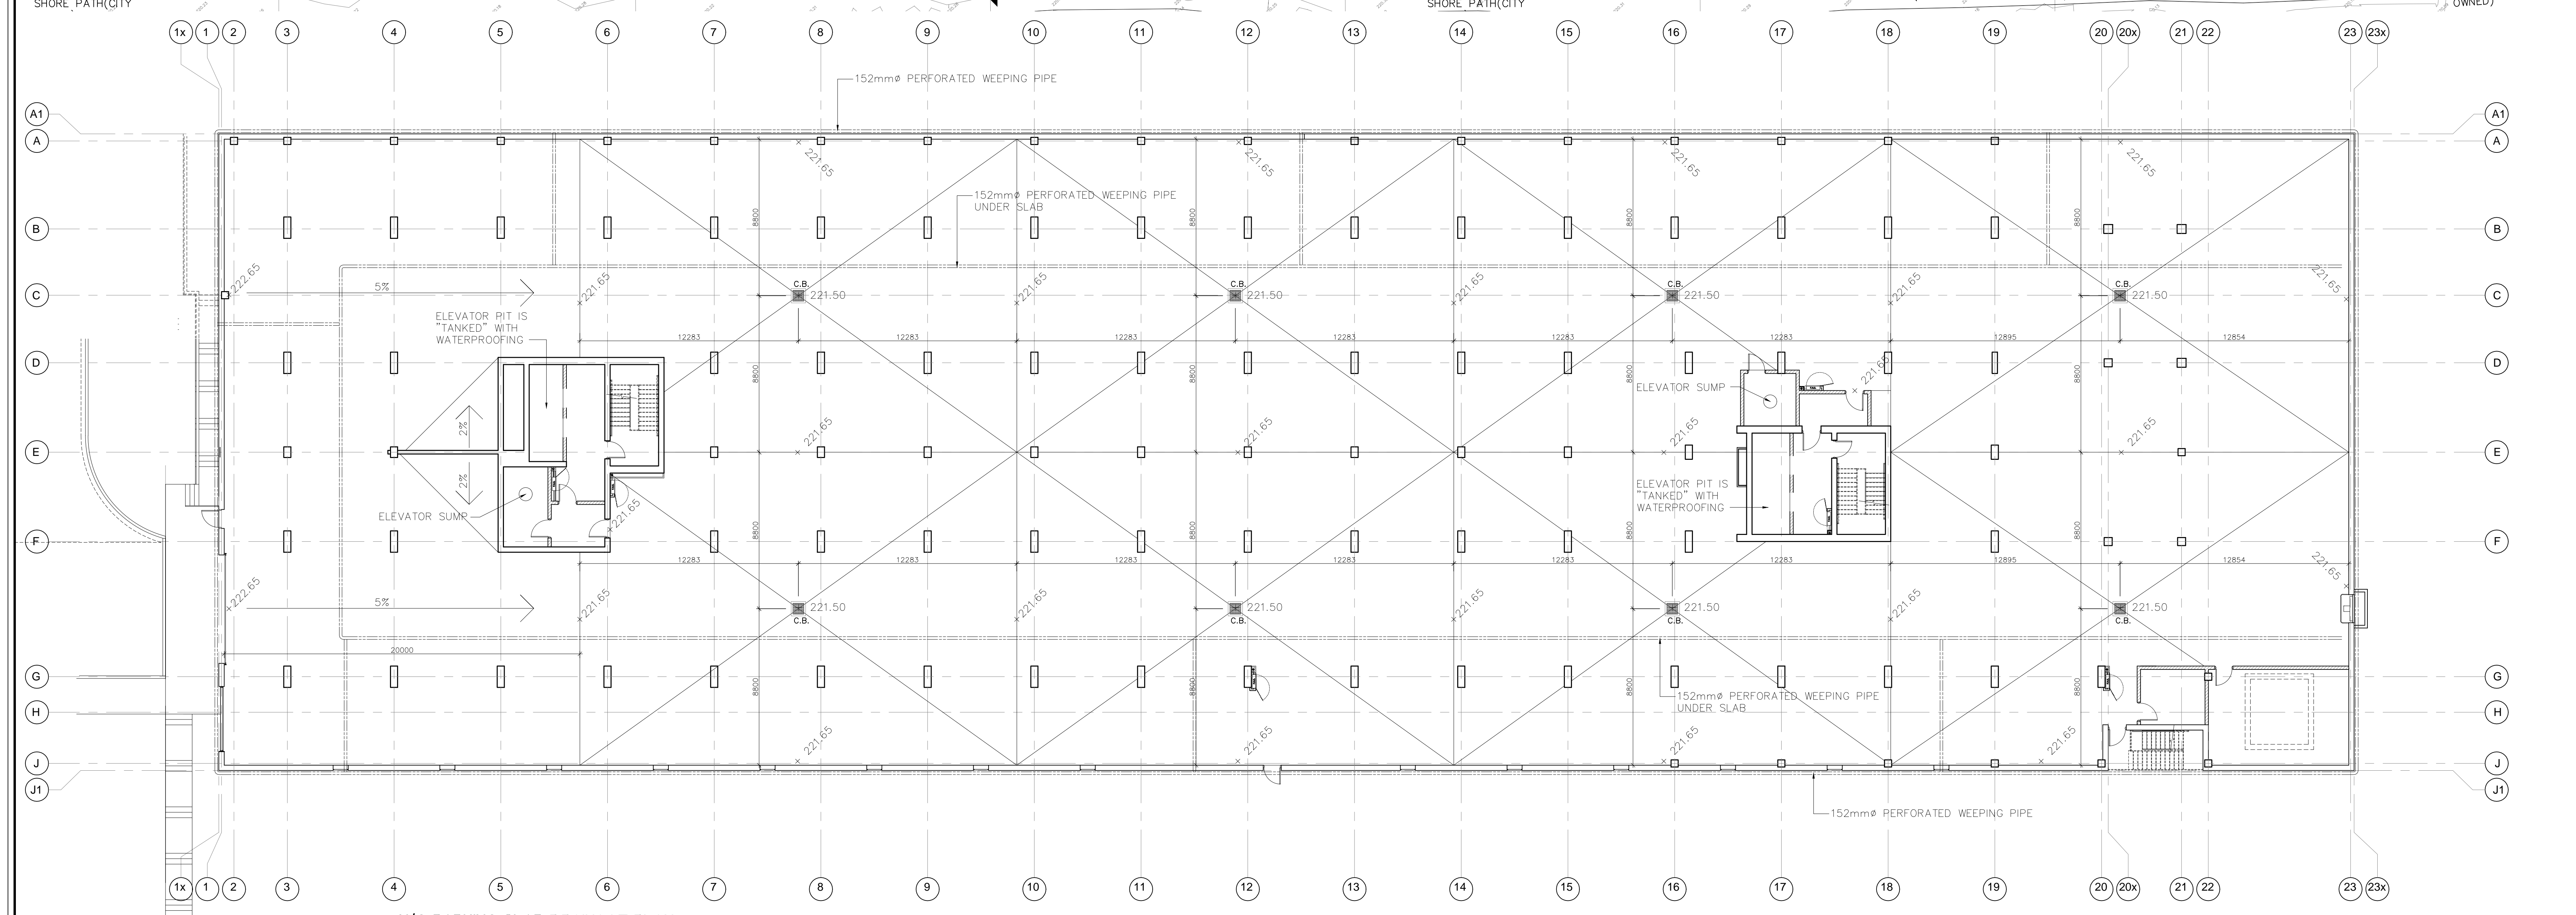

ISM Architects Inc.
97 Toronto Street
Barré, ON L4M 1Y1
T: 705.726.2562
E: info@ismarchitects.ca

NO.	ISSUE/REVISION	DATE
1	REVISION	JUL 18/19
2	BASE FOR PRE-COMM.	NOV 07/19
3	CONCEPT REVIEW	JAN 22/20
4	IFC SUBMISSION	OCT 17/17
5	PER POST-IFC MEETING	APR 06/18
6	PER POST-IFC MEETING	MAY 10/18
7	COMMITTEE REVIEW	JUN 28/18
8	CLIENT REVIEW	DEC 13/18
9	COORD. W/ STRUCTURAL	JAN 16/19
10	IFC SUBMISSION	APR 16/19
11	IFC SUBMISSION	OCT 23/19

STAMP: ONTARIO ASSOCIATION OF ARCHITECTS
 LICENCE: 10003
 A B

CLIENT: HAITO DEVELOPMENT INC.
 PROJECT: LAKHOUSE WATERFRONT CONDO
 185-105 DUNDAS STREET EAST
 BARRÉ, ONTARIO

PROJECT INFORMATION:
 PROJECT NO: 153834
 DRAWN BY: JB PCM
 CHECKED BY: FM
 DATE: 08.08.2018
 SCALE: 1/50

DRAWING: U/G PARKING PLAN
 DRAWING NO: A200