

PLAN OF SURVEY OF PART OF
POYNITS STREET SOUTH SIDE OF DUNLOP STREET
 CLOSED BY BY-LAW 89-99, INST. No. 01078121
REGISTERED PLAN 2
 IN THE
CITY OF BARRIE
 IN THE
COUNTY OF SIMCOE
 SCALE 1 : 300

RUDY MAK SURVEYING LTD.
 1999

PLAN 51R- 29033
 RECEIVED AND DEPOSITED

I REQUIRE THIS PLAN TO BE DEPOSITED
 UNDER THE REGISTRY ACT

DATE: Oct. 13/99

RM
 RUDY MAK
 ONTARIO LAND SURVEYOR


DATE: OCT. 13, 1999

T B NELSON
 DEPUTY LAND REGISTRAR FOR THE REGISTRY
 DIVISION OF SIMCOE (No. 91)

SCHEDULE				
PART	LOT	CON./PLAN	PARCEL/INST./P.I.N.	AREA
1	PART OF POYNITS STREET	REGISTERED PLAN 2	PART OF P.I.N. 58795-0108	520.28 sq. m

PART 1 DOES NOT COMPRISE ALL OF P.I.N. 58795-0108


P I N 58818-0882
DUNLOP STREET (by REGISTERED PLAN 2)

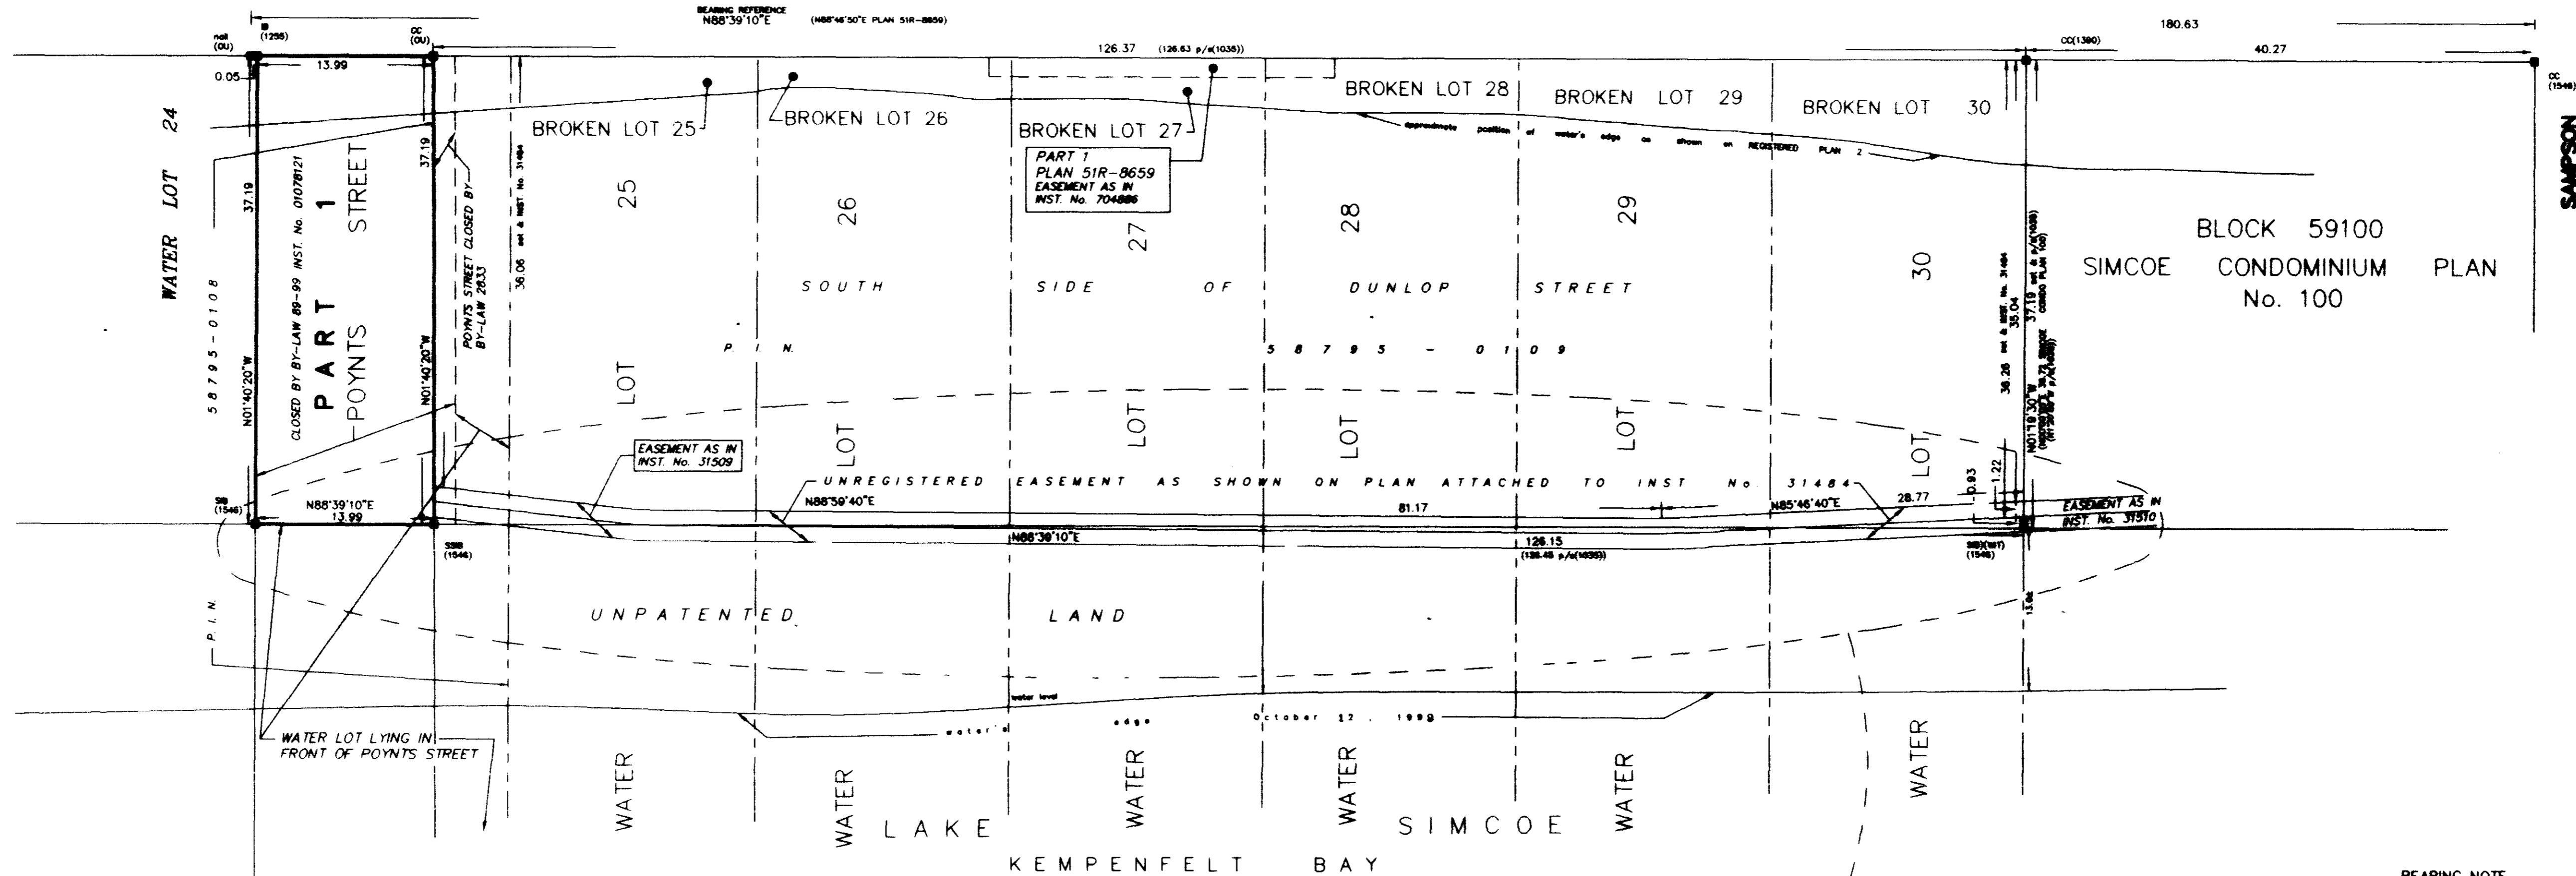

UNPATENTED LAND

BEARING NOTE
 BEARINGS ARE ASTRONOMIC AND ARE REFERRED TO THE
 SOUTHERLY LIMIT OF DUNLOP STREET AS SHOWN ON PLAN
 OF SURVEY BY R.R. WELSMAN O.L.S. AND BEING N88°39'10"E

- LEGEND**
- ⊕ DENOTES FOUND SURVEY MONUMENT
 - ⊔ DENOTES PLANTED SURVEY MONUMENT
 - SB DENOTES STANDARD IRON BAR
 - IB DENOTES IRON BAR
 - (WIT) DENOTES WITNESS
 - DENOTES FENCING
 - CC DENOTES CUT CROSS
 - (1946) DENOTES RUDY MAK O.L.S.
 - (1256) DENOTES R.R. RAIKES O.L.S.
 - (1390) DENOTES P.R. KITCHEN O.L.S.
 - p/w(1038) DENOTES PLAN OF SURVEY BY R.R. WELSMAN O.L.S.
 - SSB DENOTES SHORT STANDARD IRON BAR

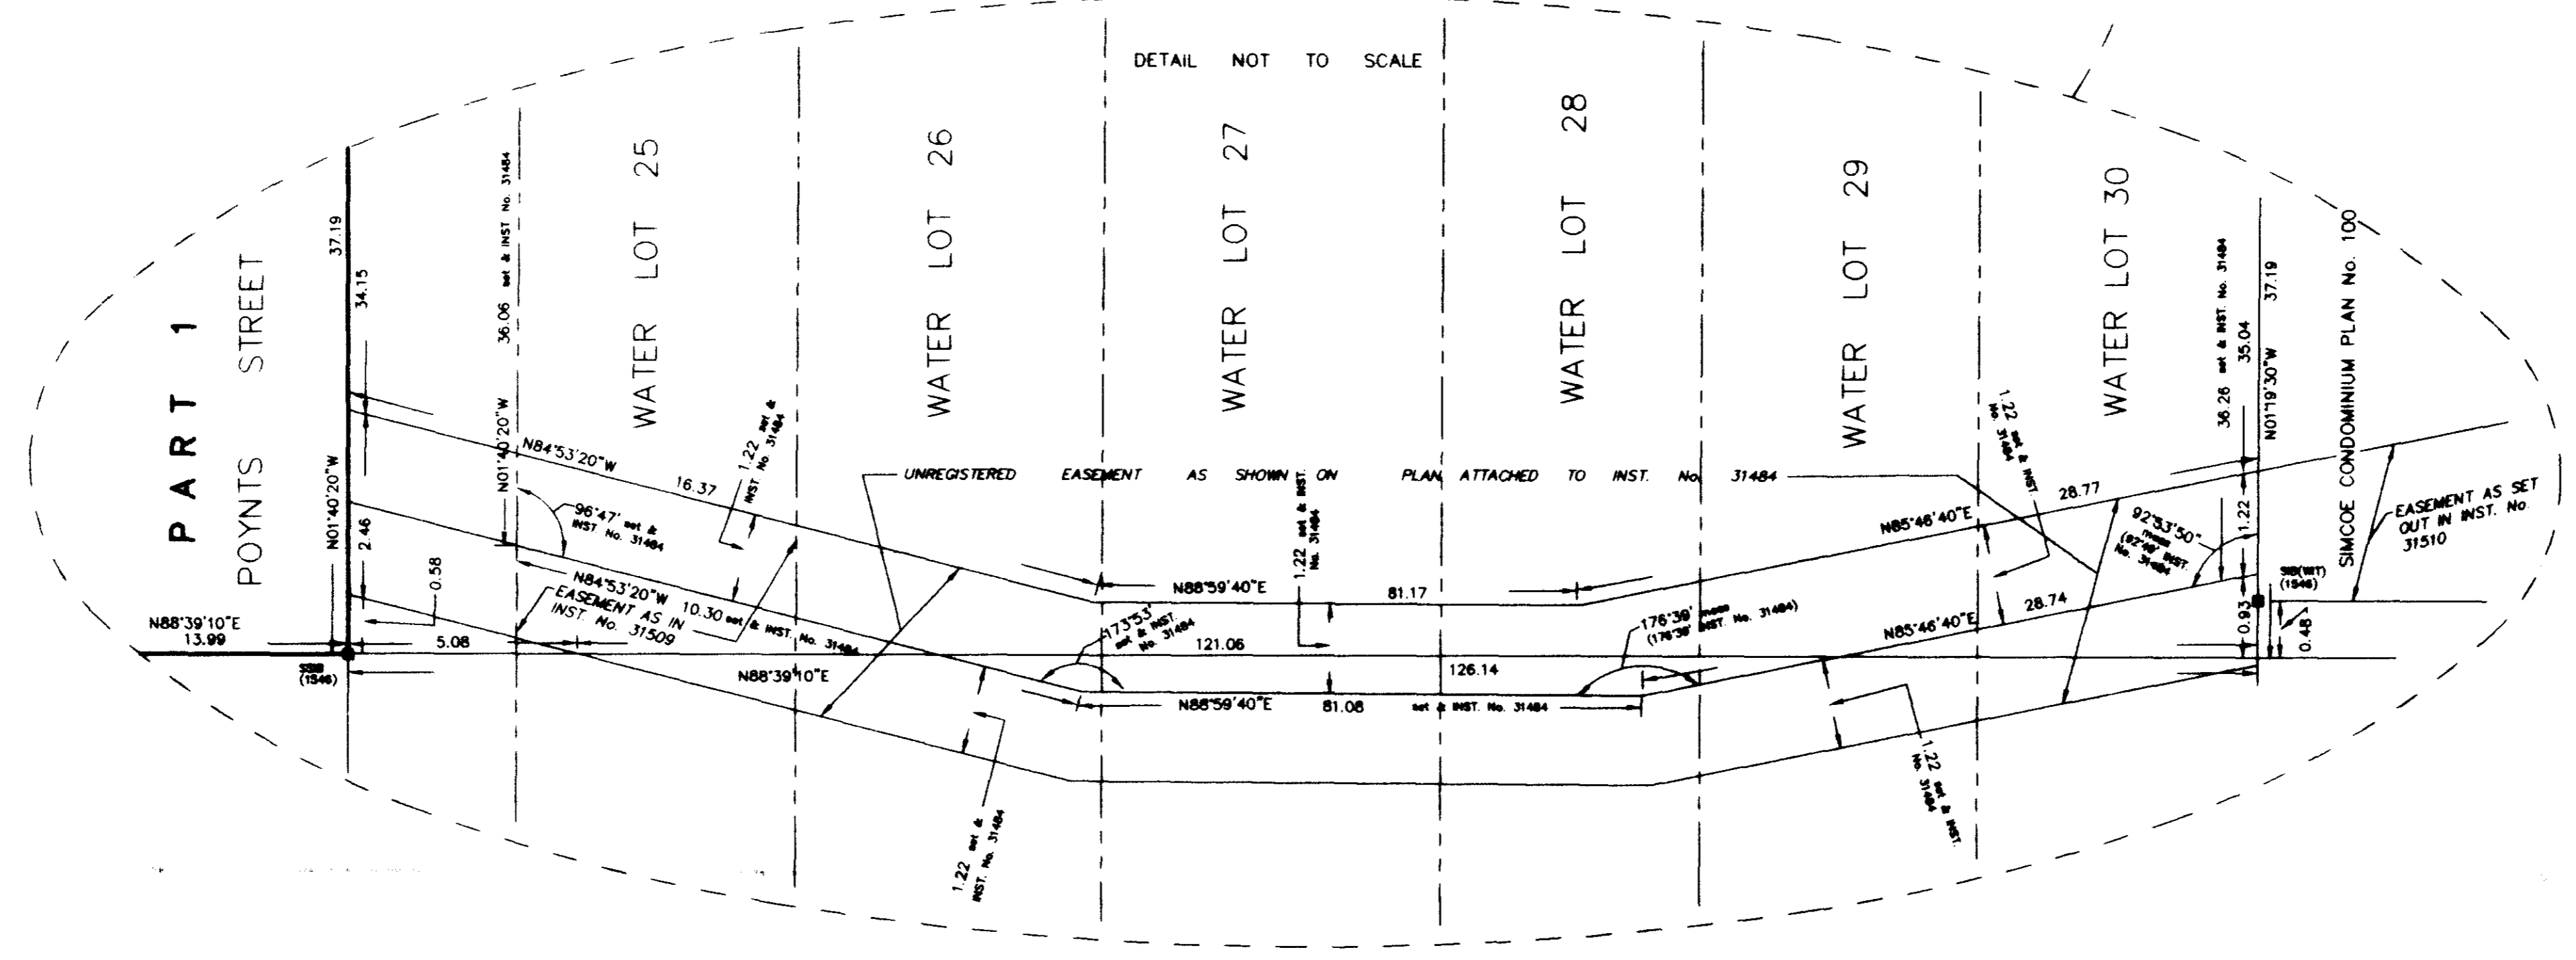

SURVEYOR'S CERTIFICATE
 I CERTIFY THAT:
 1) THIS SURVEY AND PLAN ARE CORRECT AND IN ACCORDANCE
 WITH THE SURVEYS ACT, THE SURVEYORS ACT AND THE
 REGISTRY ACT AND THE REGULATIONS MADE UNDER THEM.
 2) THE SURVEY WAS COMPLETED ON THE 12TH DAY OF
 OCTOBER, 1999.

DATE: Oct. 13/99
RM
 RUDY MAK
 ONTARIO LAND SURVEYOR

RUDY MAK SURVEYING LTD.
 ONTARIO LAND SURVEYOR
 64 CEDAR POINTE DRIVE, UNIT 1408
 BARRIE, ONTARIO L4N 5R7 (705) 722-3845

DRAWN BY: LH CHECKED BY: RM FILE No. S-5881RP-C

METRIC: DISTANCES SHOWN ON THIS PLAN ARE
 IN METRES AND CAN BE CONVERTED TO FEET BY
 DIVIDING BY 0.3048.