


MAPLE AVENUE (LOCAL)

DUNLOP STREET WEST (ARTERIAL)

BAYFIELD STREET (ARTERIAL)

ONE WAY

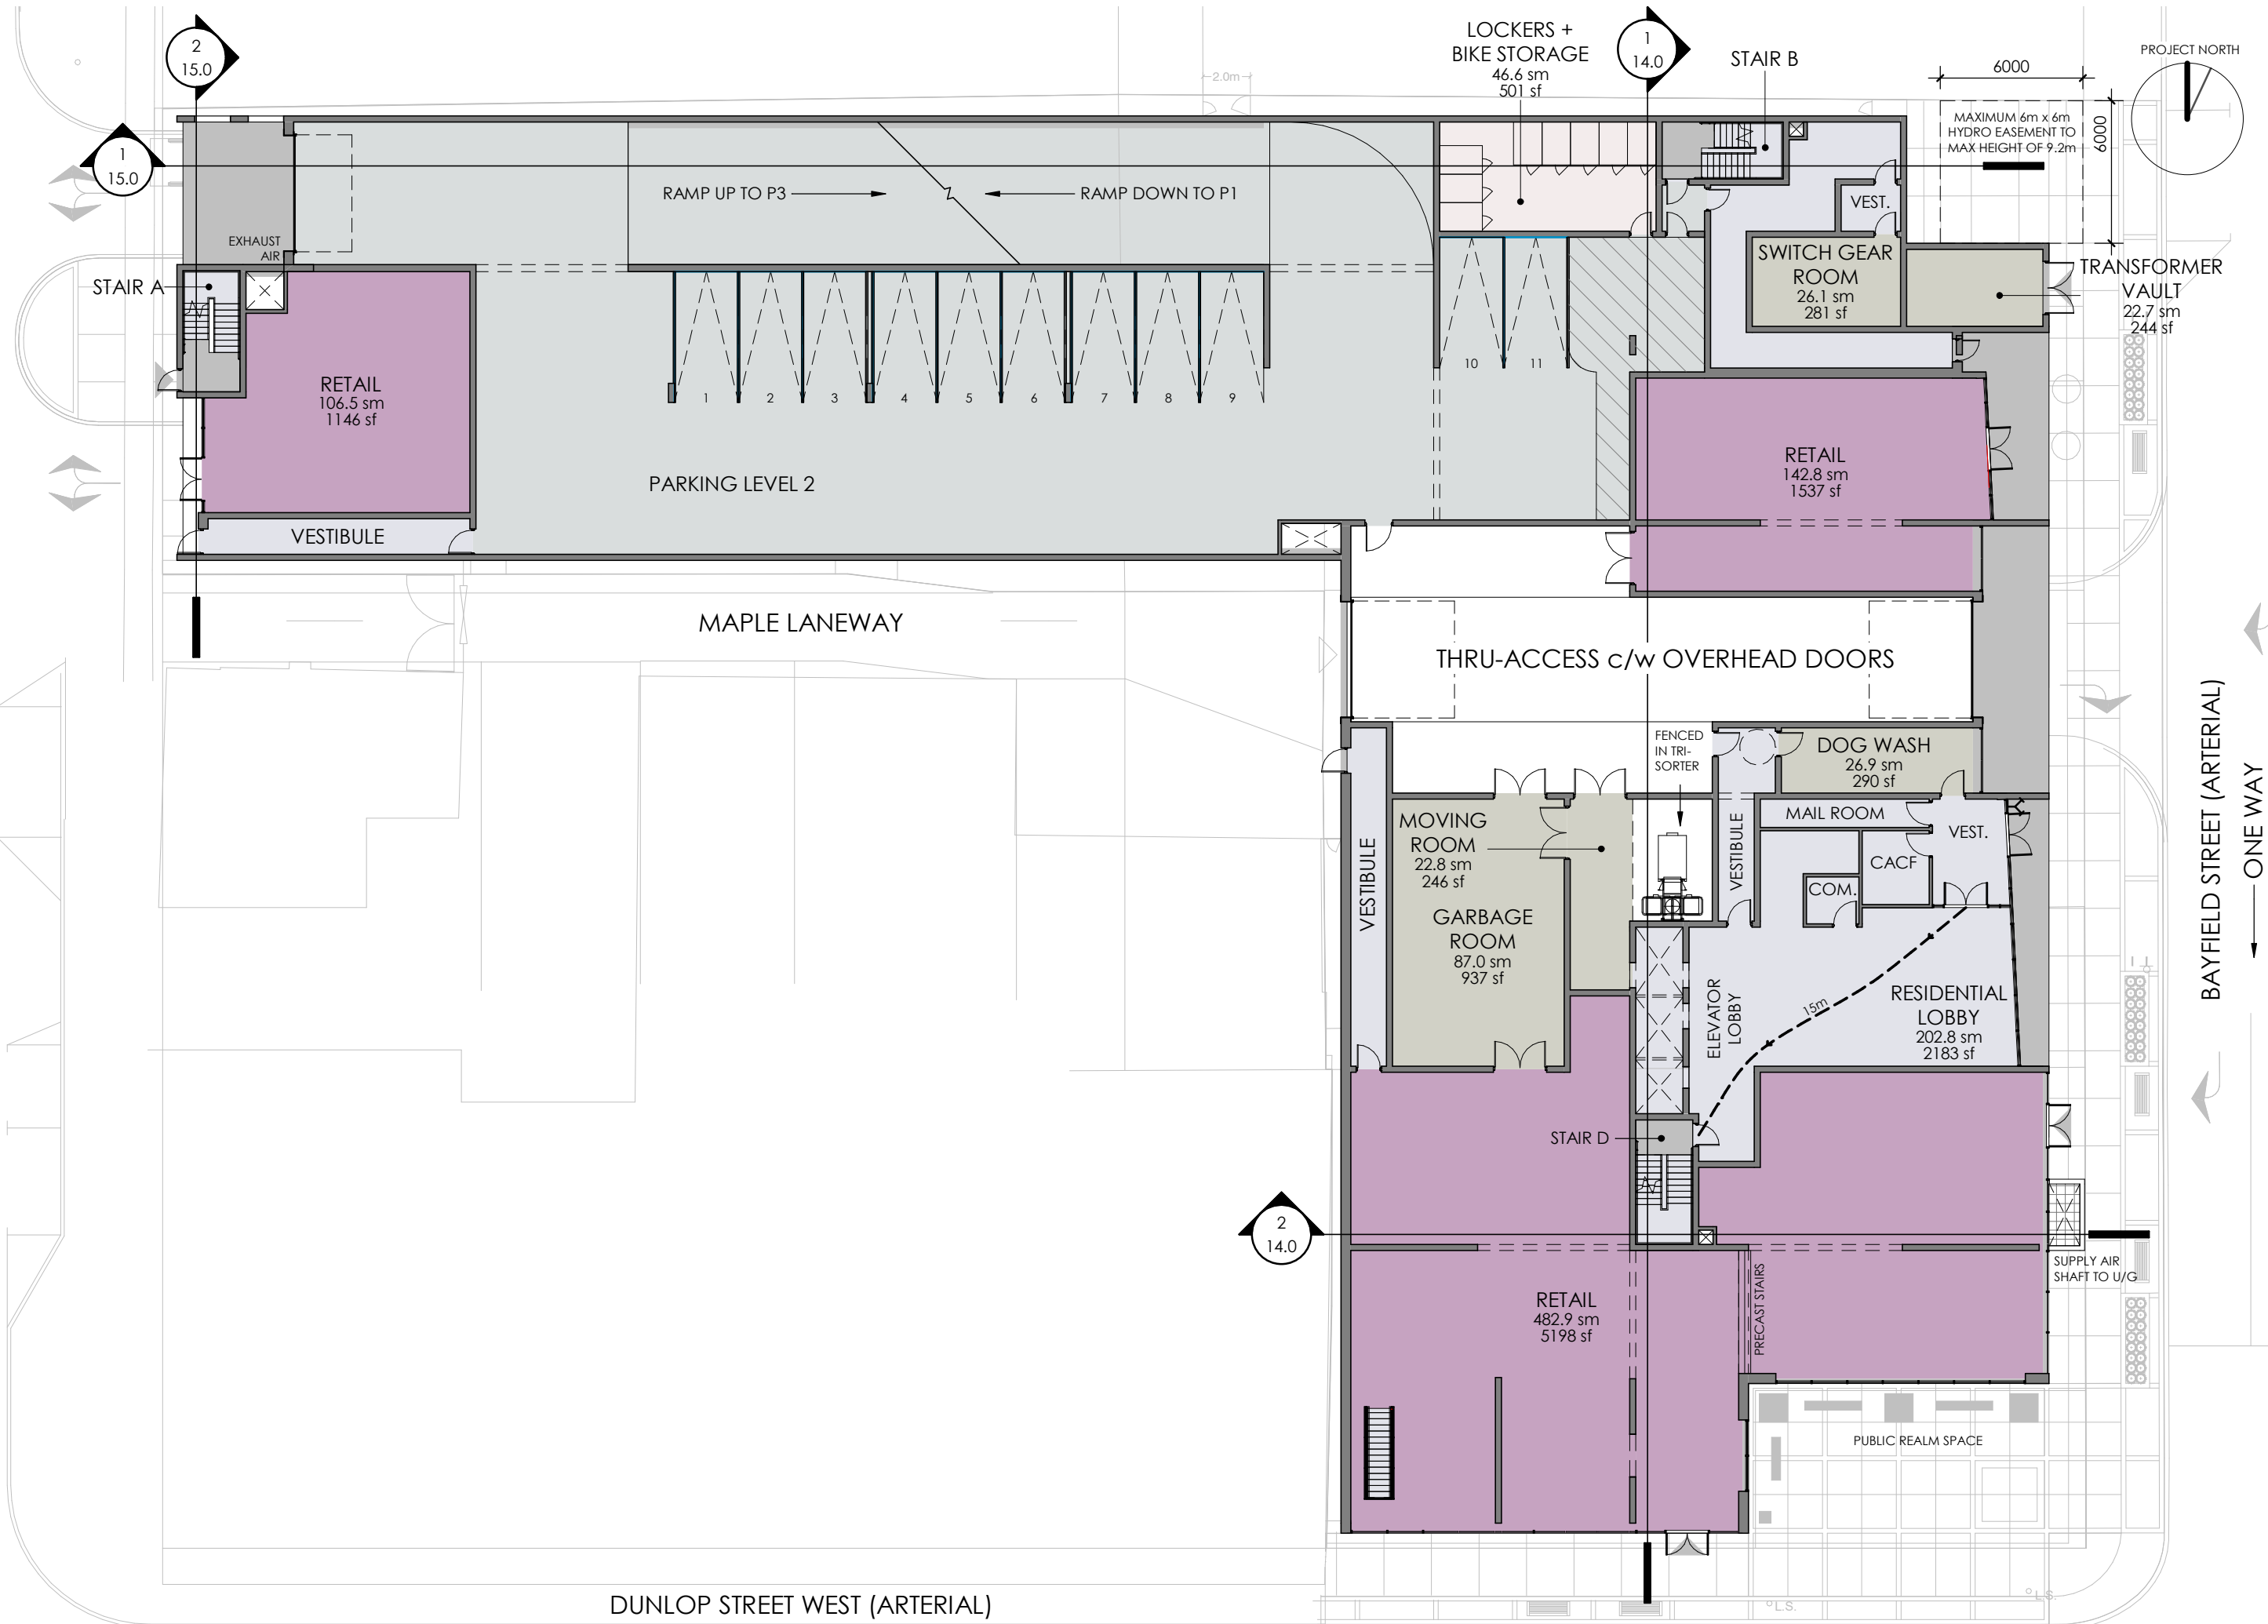

PROJECT NO. 2017-055
 FIVE POINTS CONDO

GROUND FLOOR PLAN
 P2 - 11 PARKING SPACES

1:250
 2017.12.20

2.0