


LEGEND
ALL ITEMS ARE TO BE PROVIDED UNLESS OTHERWISE NOTED

- EXISTING DECIDUOUS TREE TO REMAIN
- EXISTING CONIFEROUS TREE TO REMAIN
- EXISTING SHRUBS TO REMAIN
- DECIDUOUS TREE
- CONIFEROUS TREE
- SHRUB BED
- SODDED AREA
- CONCRETE PAVING
- BENCH

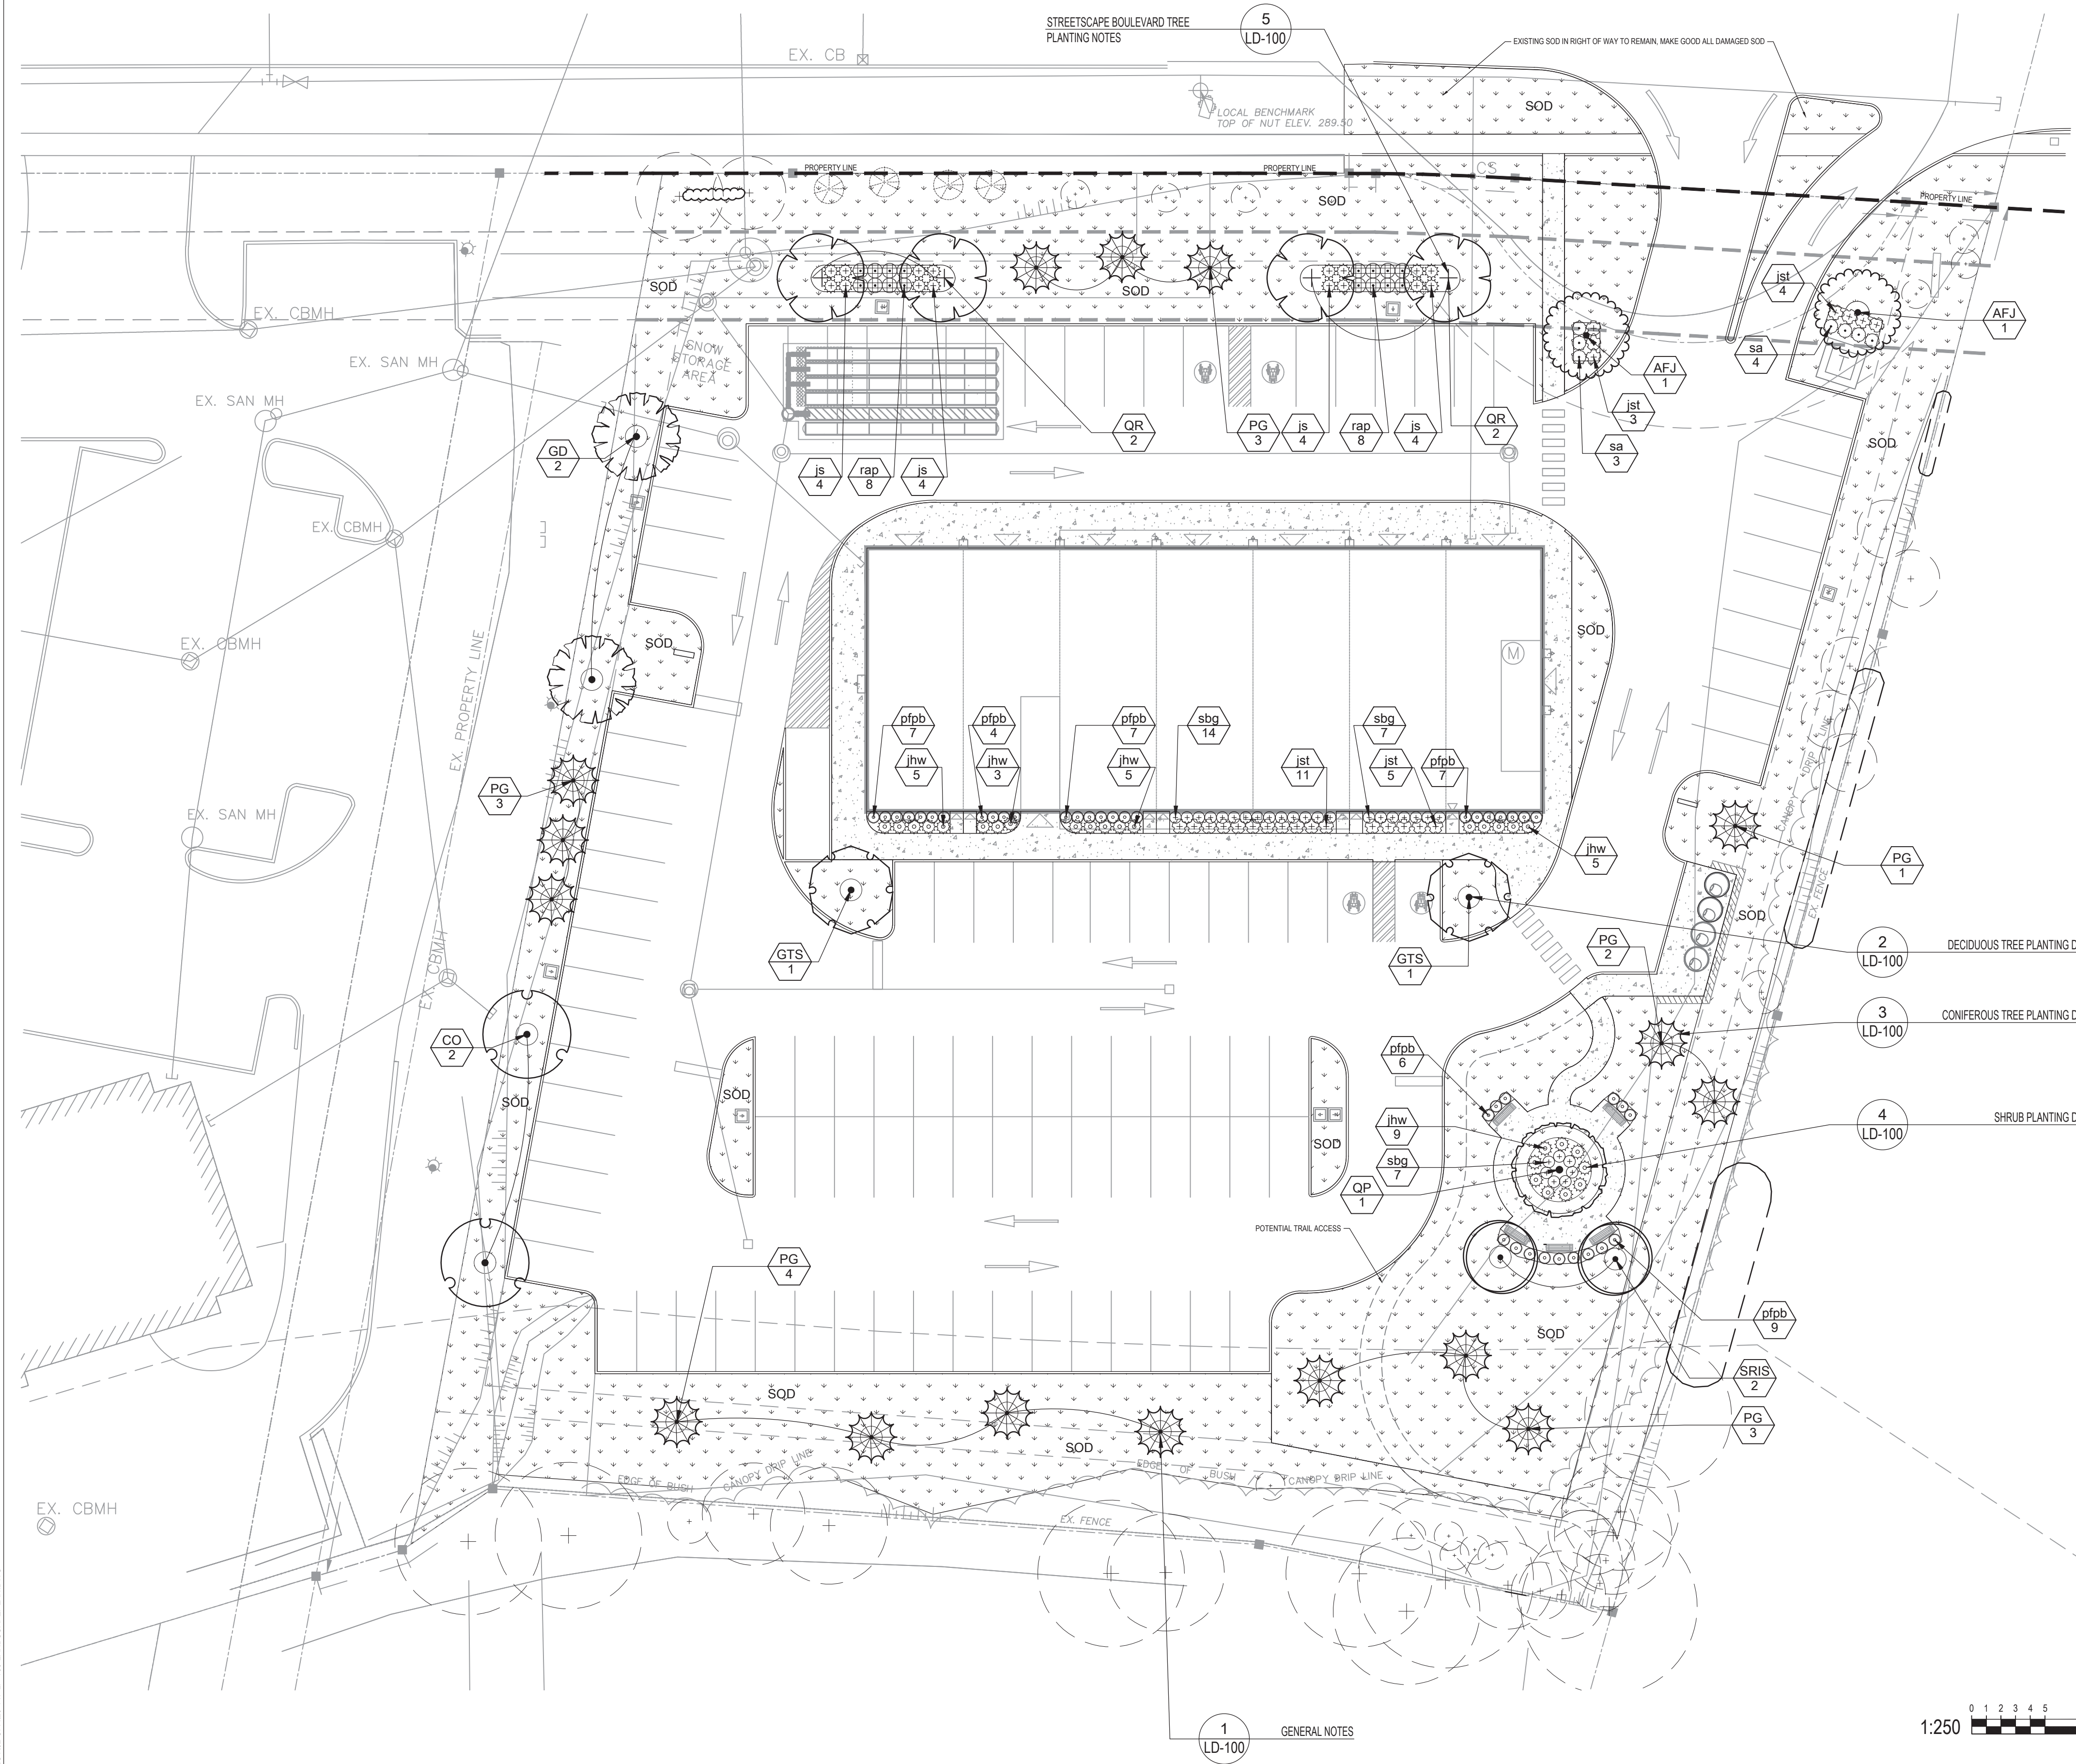

NOTE:
EXISTING PRESERVED TREES COUNTED TOWARDS PLANTING DENSITY.
EXISTING DECIDUOUS TREES-24
EXISTING CONIFEROUS TREES-4

TREE NUMBERS 674, 675, 676, 677, 678, 679, 680, 681, 682, 684, 685, 688, 689, 690, 691, 692, 696, 703, 707, 708, 709, 711, 712, P, Q, R, S AND T.
FOR EXISTING TREE INFORMATION, REFER TO ARBORIST REPORT AND TREE INVENTORY AND PRESERVATION PLAN FIGURE 2, PREPARED BY PALMER.

LANDSCAPE PLANTING DENSITY
TOTAL SITE AREA: 7869m²

	REQUIRED	PROPOSED	EXISTING	TOTAL
DECIDUOUS TREE:	39	15	24	39
CONIFEROUS TREE:	20	16	4	20
DECIDUOUS SHRUBS:	79	91		91
EVERGREEN SHRUBS:	39	66		66

PLANT SCHEDULE

DECIDUOUS TREES	CODE	QTY	BOTANICAL NAME	COMMON NAME	BBB	CALIPER	
	AFJ 2	2	ACER FREEMANII 'JEFFERSRED' TM	AUTUMN BLAZE MAPLE	B & B	60MM CAL	
	CO 2	2	CELTIS OCCIDENTALIS	COMMON HACKBERRY	B & B	60MM CAL	
	GTS 2	2	GLEDTISIA TRIACANTHOS 'SKYLINE'	SKYLINE HONEY LOCUST	B & B	60MM CAL	
	GD 2	2	GYNOCCLADUS DIOICA	KENTUCKY COFFEE TREE	B & B	60MM CAL	
	QP 1	1	QUERCUS PALUSTRIS	PIN OAK	B & B	60MM CAL	
	QR 4	4	QUERCUS RUBRA	RED OAK	B & B	60MM CAL	
	SRS 2	2	SYRINGA RETICULATA 'IVORY SILK'	IVORY SILK JAPANESE TREE LIAC	B & B	60MM CAL	
EVERGREEN TREES	CODE	QTY	BOTANICAL NAME	COMMON NAME	BBB	CALIPER	
	PG 16	16	PICEA GLAUCA	WHITE SPRUCE	B & B	2M HT	
DECIDUOUS SHRUBS	CODE	QTY	BOTANICAL NAME	COMMON NAME	CONT.	HT.	SPR.
	pfpb 40	40	POTENTILLA FRUTICOSA 'PINK BEAUTY'	PINK BEAUTY POTENTILLA	CONT.	60 CM	
	rap 16	16	RIBES ALPINUM	ALPINE CURRANT	CONT.	60 CM	
	sbq 28	28	SPIRAEA X BUMALDA 'GOLDFLAME'	GOLDFLAME SPIREA	CONT.	60 CM	
	sa 7	7	SYMPHORICARPOS ALBUS	SNOWBERRY	CONT.	60 CM	
EVERGREEN SHRUBS	CODE	QTY	BOTANICAL NAME	COMMON NAME	CONT.	HT.	SPR.
	jhw 27	27	JUNIPERUS HORIZONTALIS 'WILTON'	BLUE RUG JUNIPER	CONT.	60 CM	
	js 16	16	JUNIPERUS SABINA	SAVIN JUNIPER	CONT.	60 CM	
	jst 23	23	JUNIPERUS SABINA 'TAMARISCIFOLIA'	TAMARISK SAVIN JUNIPER	CONT.	60 CM	



1 LD-100 GENERAL NOTES

no.	revision	date	by
1	ISSUED FOR SPA	2020-10-27	TL

CONTRACTOR MUST VERIFY ALL DIMENSIONS ON THE JOB AND REPORT ANY DISCREPANCY TO THE LANDSCAPE ARCHITECT BEFORE PROCEEDING WITH THE WORK.
ALL DRAWINGS AND SPECIFICATIONS ARE INSTRUMENTS OF SERVICE AND THE PROPERTY OF THE LANDSCAPE ARCHITECT WHICH MUST BE RETURNED AT THE COMPLETION OF THE WORK.
ALL DRAWINGS TO BE USED FOR CONSTRUCTION ONLY WHEN SIGNED BY THE LANDSCAPE ARCHITECT.

signed _____ date _____

STUDIO t1a
20 Champain Blvd. Suite 102 - Toronto ON - M3H 2Z1 info@studiola.ca www.studiola.ca

CLIENT
76 BRYNE DRIVE
BARRIE, ONTARIO

PROJECT
PLANTING PLAN

DRAWING
DRAWN: TL
CHECKED:
SCALE: 1:250
DATE: 2020-08-14
PROJECT NO: 20-147



SHEET NO: LP-100