


THESE DRAWINGS ARE NOT TO BE SCALED.
ALL DIMENSIONS MUST BE VERIFIED BY CONTRACTOR PRIOR
TO COMMENCEMENT OF ANY WORK. ANY DISCREPANCIES
MUST BE REPORTED DIRECTLY TO SRN ARCHITECTS INC.



NO.	DATE	ISSUED FOR:
1	23/04/20	CLIENT REVIEW
2	02/05/20	CLIENT REVIEW
3	09/05/20	CLIENT REVIEW
4	23/05/20	CLIENT REVIEW
5	22/11/20	CLIENT REVIEW
6	14/12/20	CLIENT REVIEW
7	19/01/21	CLIENT REVIEW
8	26/02/21	CLIENT REVIEW

ADDITIONAL NOTES:

REFER TO DRAWING 1/A102 (EAST END) FOR CONTINUATION OF BUILDING SECTION

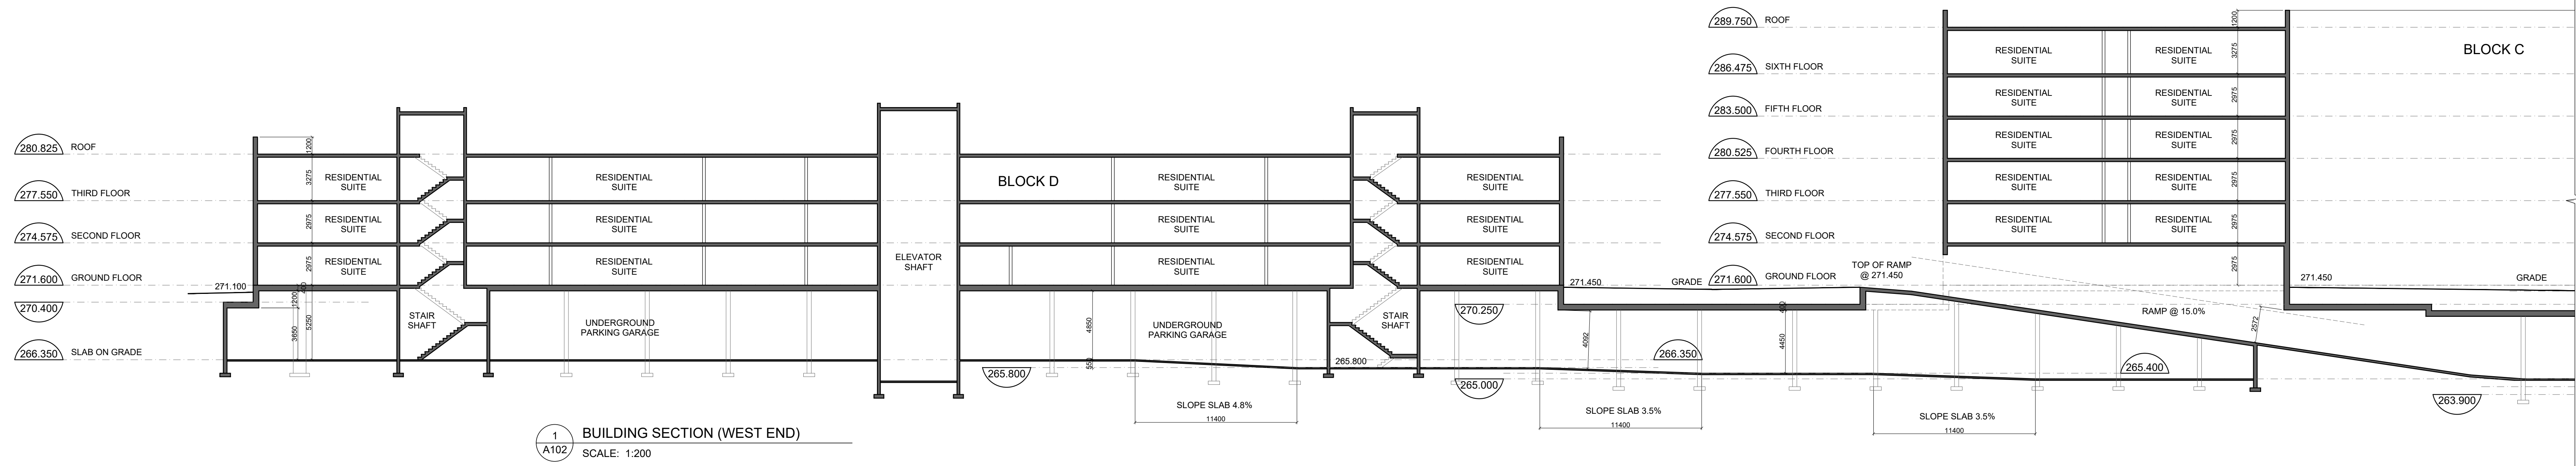

REFER TO DRAWING 1/A102 (WEST END) FOR CONTINUATION OF BUILDING SECTION

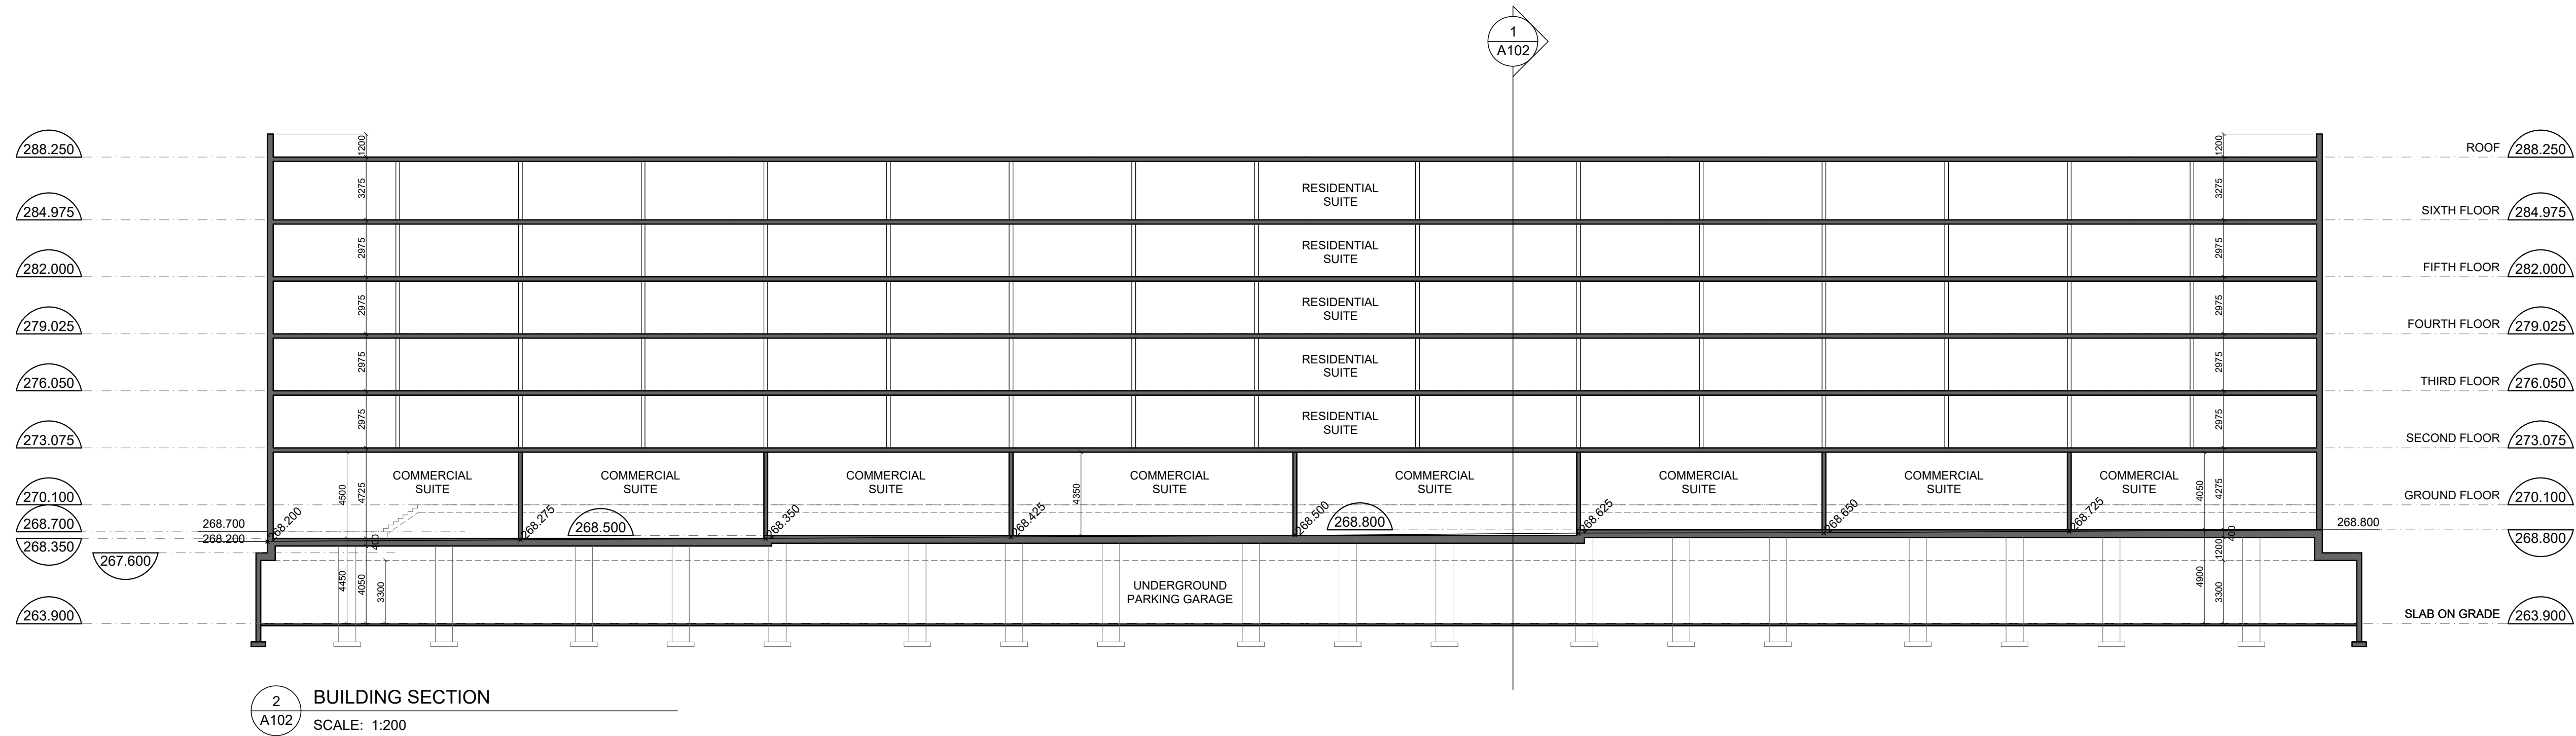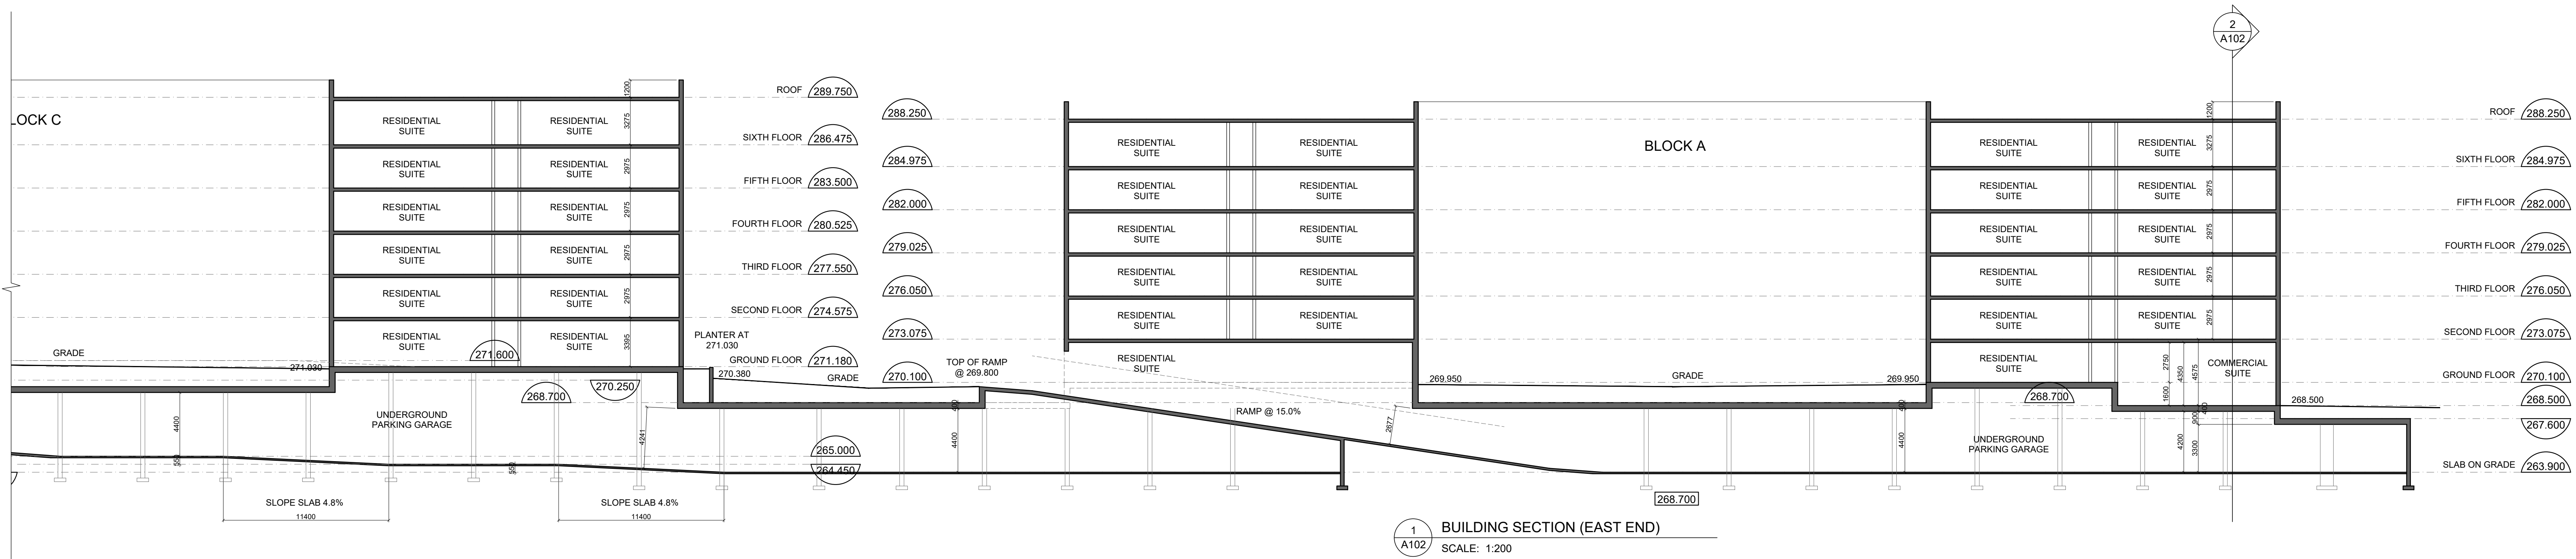

PRELIMINARY, NOT FOR CONSTRUCTION
ALL AREAS CALCULATIONS ARE PRELIMINARY

NO.	DATE	REVISION COMMENT:



8395 JANE STREET, SUITE 203
VAUGHAN, ONTARIO L4K 5Y2
PHONE: 905.417.5515 FAX: 905.417.5517

© SRN ARCHITECTS INC. 2021

CLIENT:

PROJECT:
BARRIE MIXED-USE
1012 YONGE STREET
BARRIE, ONTARIO.

DRAWING TITLE:
SITE SECTIONS

DATE: 06/02/21 SCALE: 1:400

DRAWN BY: G.P.R. CHECKED BY: G.P.R.

PROJECT NUMBER: DRAWING NUMBER:

S19013 A102