


THESE DRAWINGS ARE NOT TO BE SCALED.
 ALL DIMENSIONS MUST BE VERIFIED BY CONTRACTOR PRIOR TO COMMENCEMENT OF ANY WORK. ANY DISCREPANCIES
 MUST BE REPORTED DIRECTLY TO SRN ARCHITECTS INC.

NO.	DATE	ISSUED FOR:
1	23/04/20	CLIENT REVIEW
2	02/05/20	CLIENT REVIEW
3	09/05/20	CLIENT REVIEW
4	23/05/20	CLIENT REVIEW
5	22/11/20	CLIENT REVIEW
6	14/12/20	CLIENT REVIEW
7	19/01/21	CLIENT REVIEW
8	26/02/21	CLIENT REVIEW

ADDITIONAL NOTES:

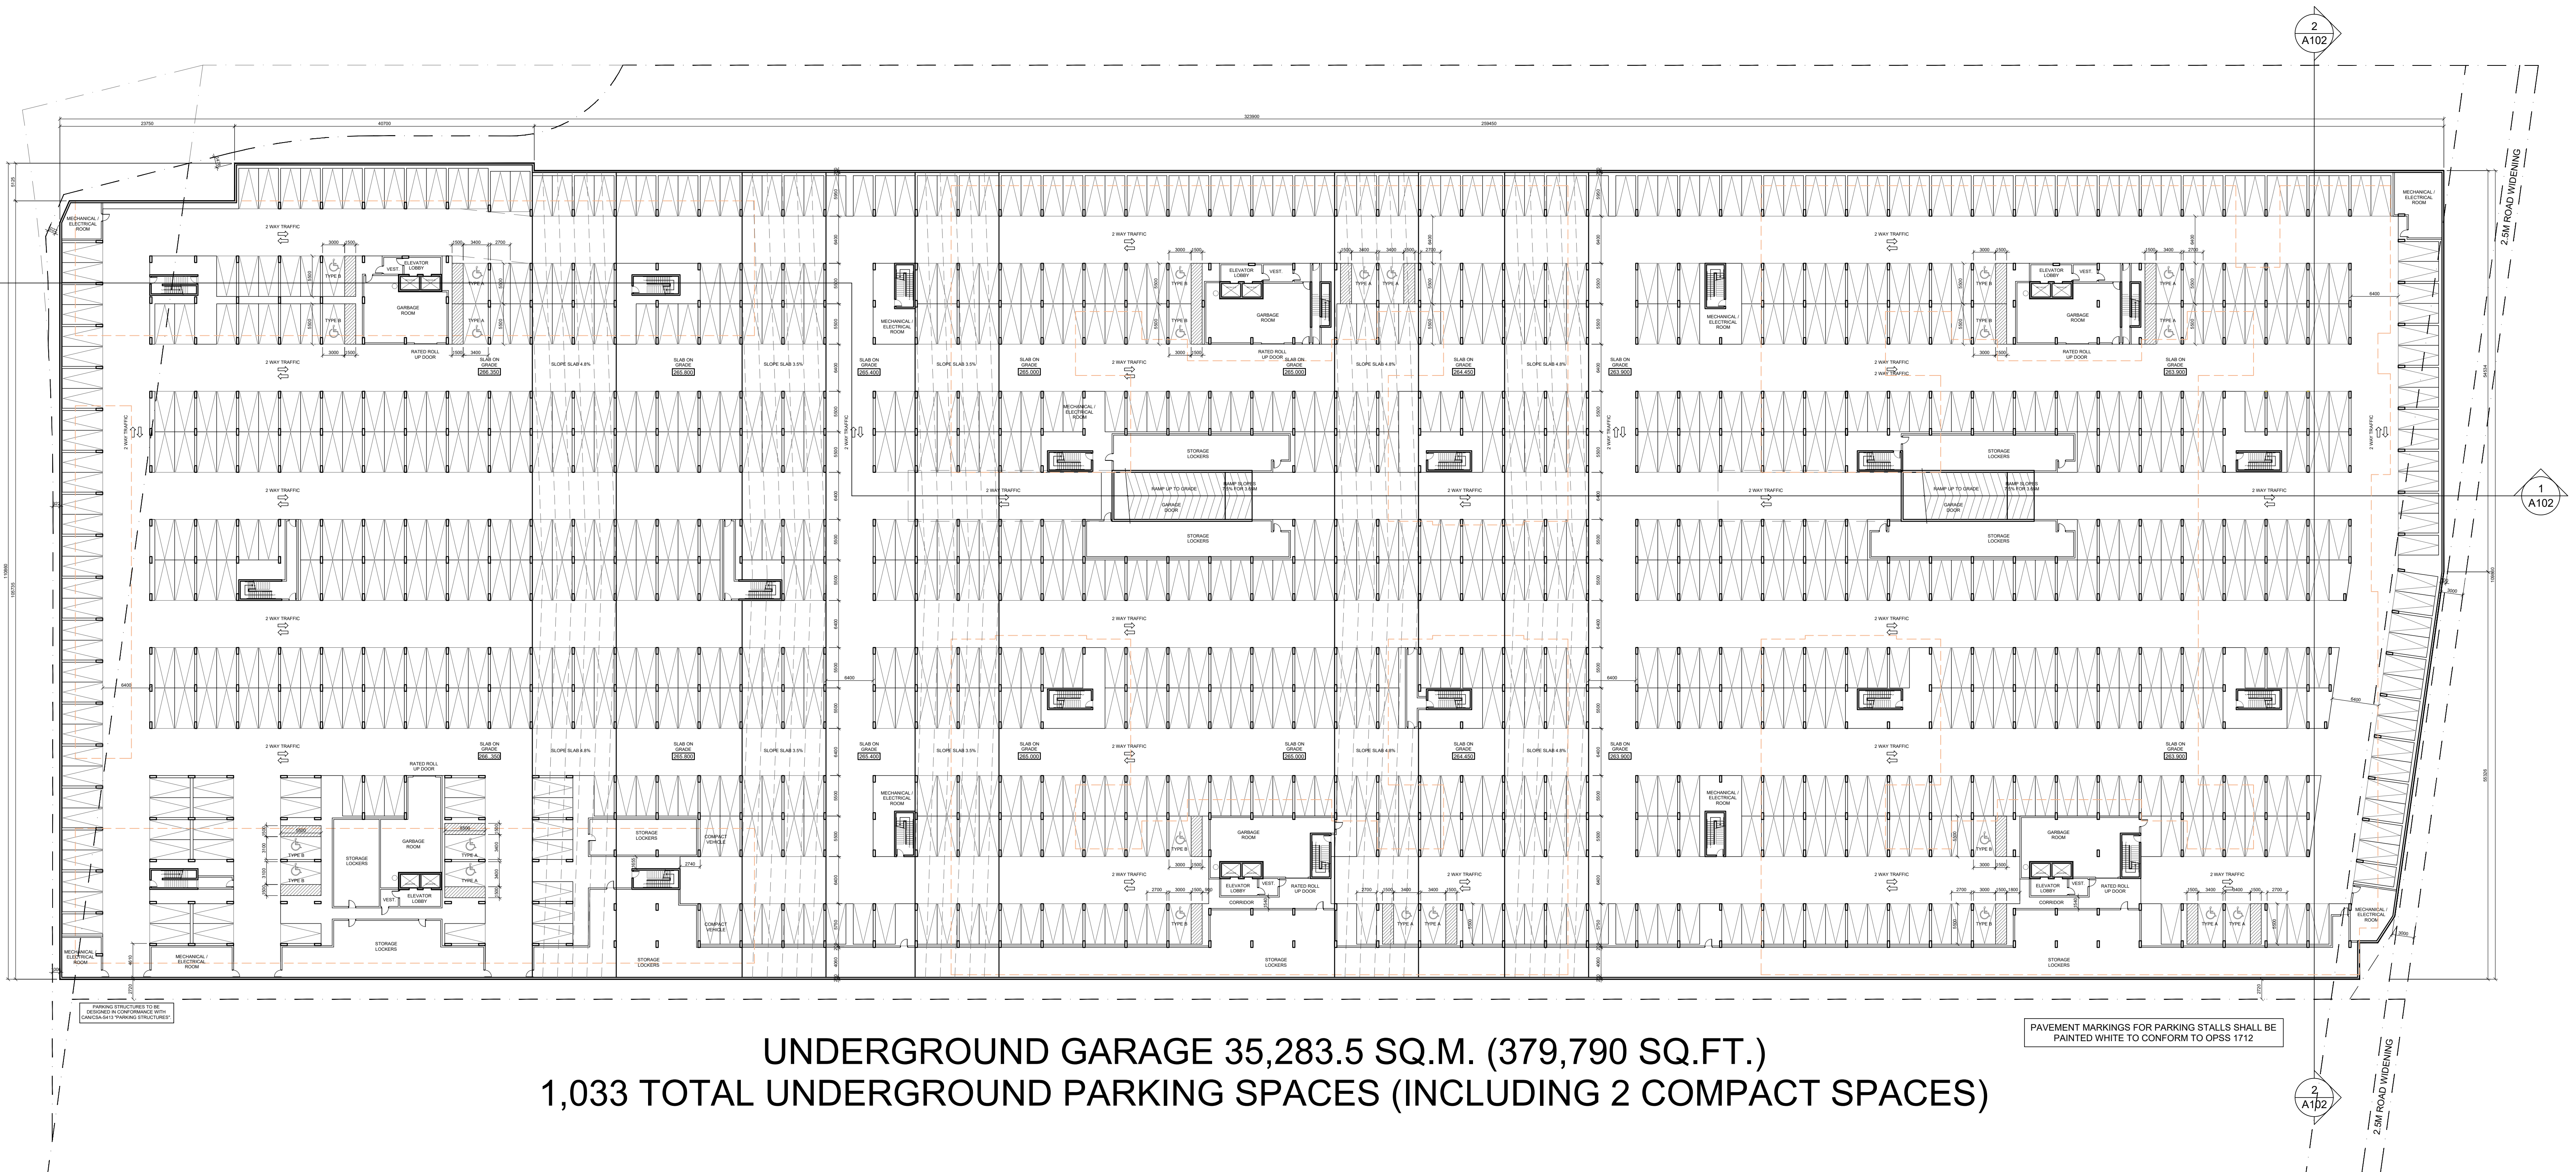

**UNDERGROUND GARAGE 35,283.5 SQ.M. (379,790 SQ.FT.)
 1,033 TOTAL UNDERGROUND PARKING SPACES (INCLUDING 2 COMPACT SPACES)**

1
 P100 PARKING GARAGE PLAN
 SCALE 1:400

**PRELIMINARY, NOT FOR
 CONSTRUCTION
 ALL AREA CALCULATIONS ARE
 PRELIMINARY**

NO.	DATE	REVISION/COMMENT:



8395 JANE STREET, SUITE 203
 VAUGHAN, ONTARIO L4K 5Y2
 PHONE: 905-417-5515 FAX: 905-417-5517

CLIENT:

PROJECT:
BARRIE MIXED-USE
 1012 YONGE STREET
 BARRIE, ONTARIO.

DRAWING TITLE:
**UNDERGROUND GARAGE PLAN,
 STATS AND OBC MATRIX**

DATE: 15/12/20 SCALE: 1:400
 DRAWN BY: G.P.R. CHECKED BY: G.P.R.

PROJECT NUMBER: DRAWING NUMBER:
S19013 P100

