

# BIG BAY POINT ROAD





pml.A

patrick markus luckie, Architect




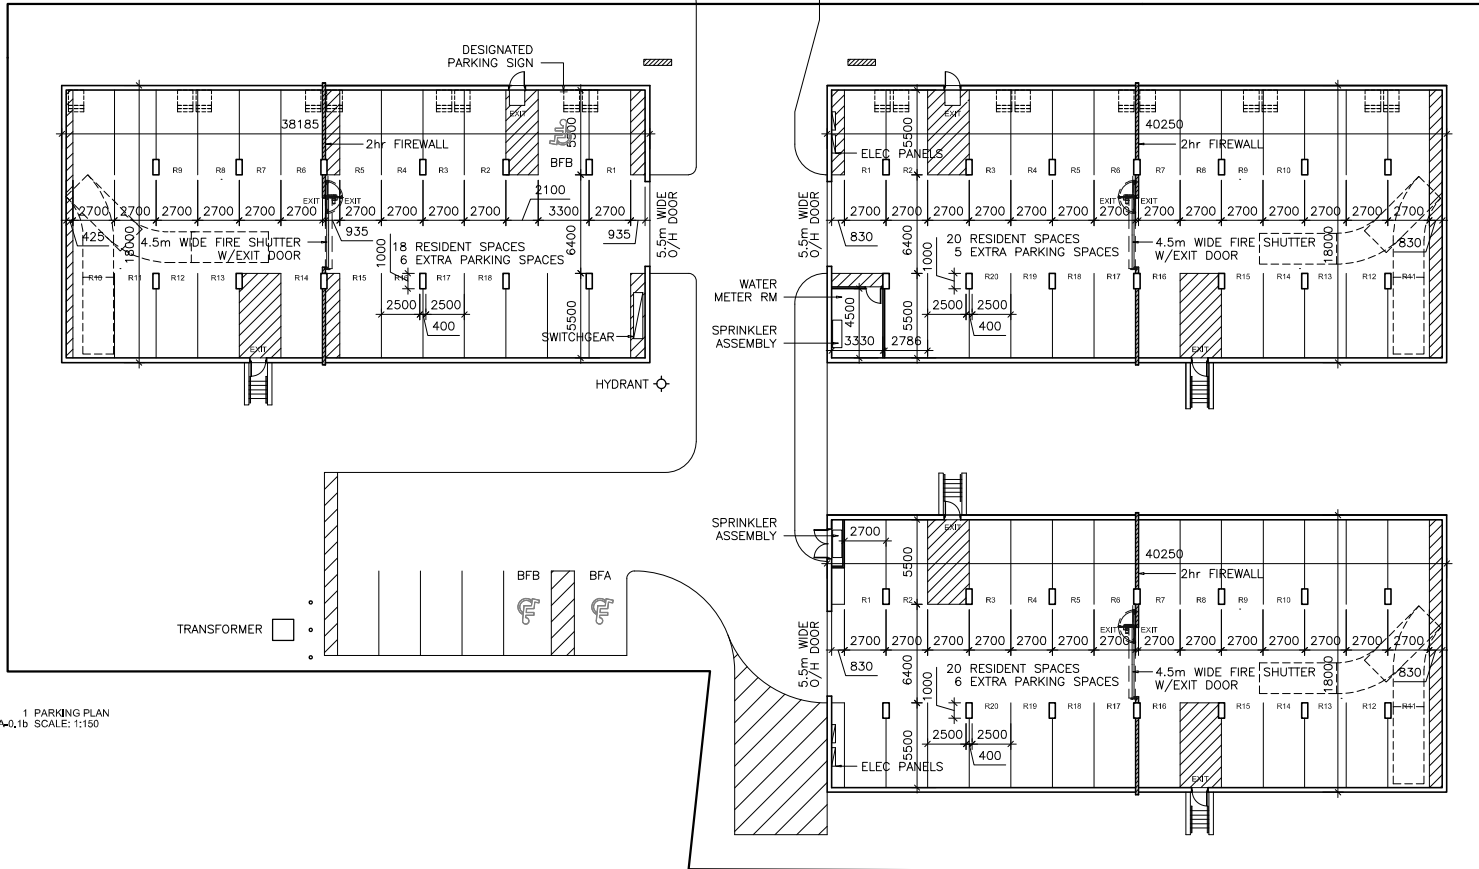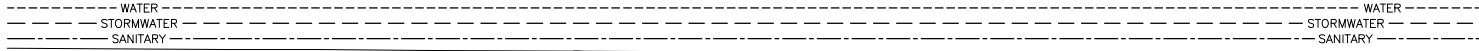

1 PARKING PLAN  
 A-0.1b SCALE: 1:150

Revision	Date	Particulars
EAST VILLAGE  
 URBAN COMMUNITIES


PARKING PLAN

PROJECT No.: 17-01

A-0.1b