


ROSS STREET, COLLIER STREET, BAYFIELD STREET TECHNICALLY PREFERRED PLAN

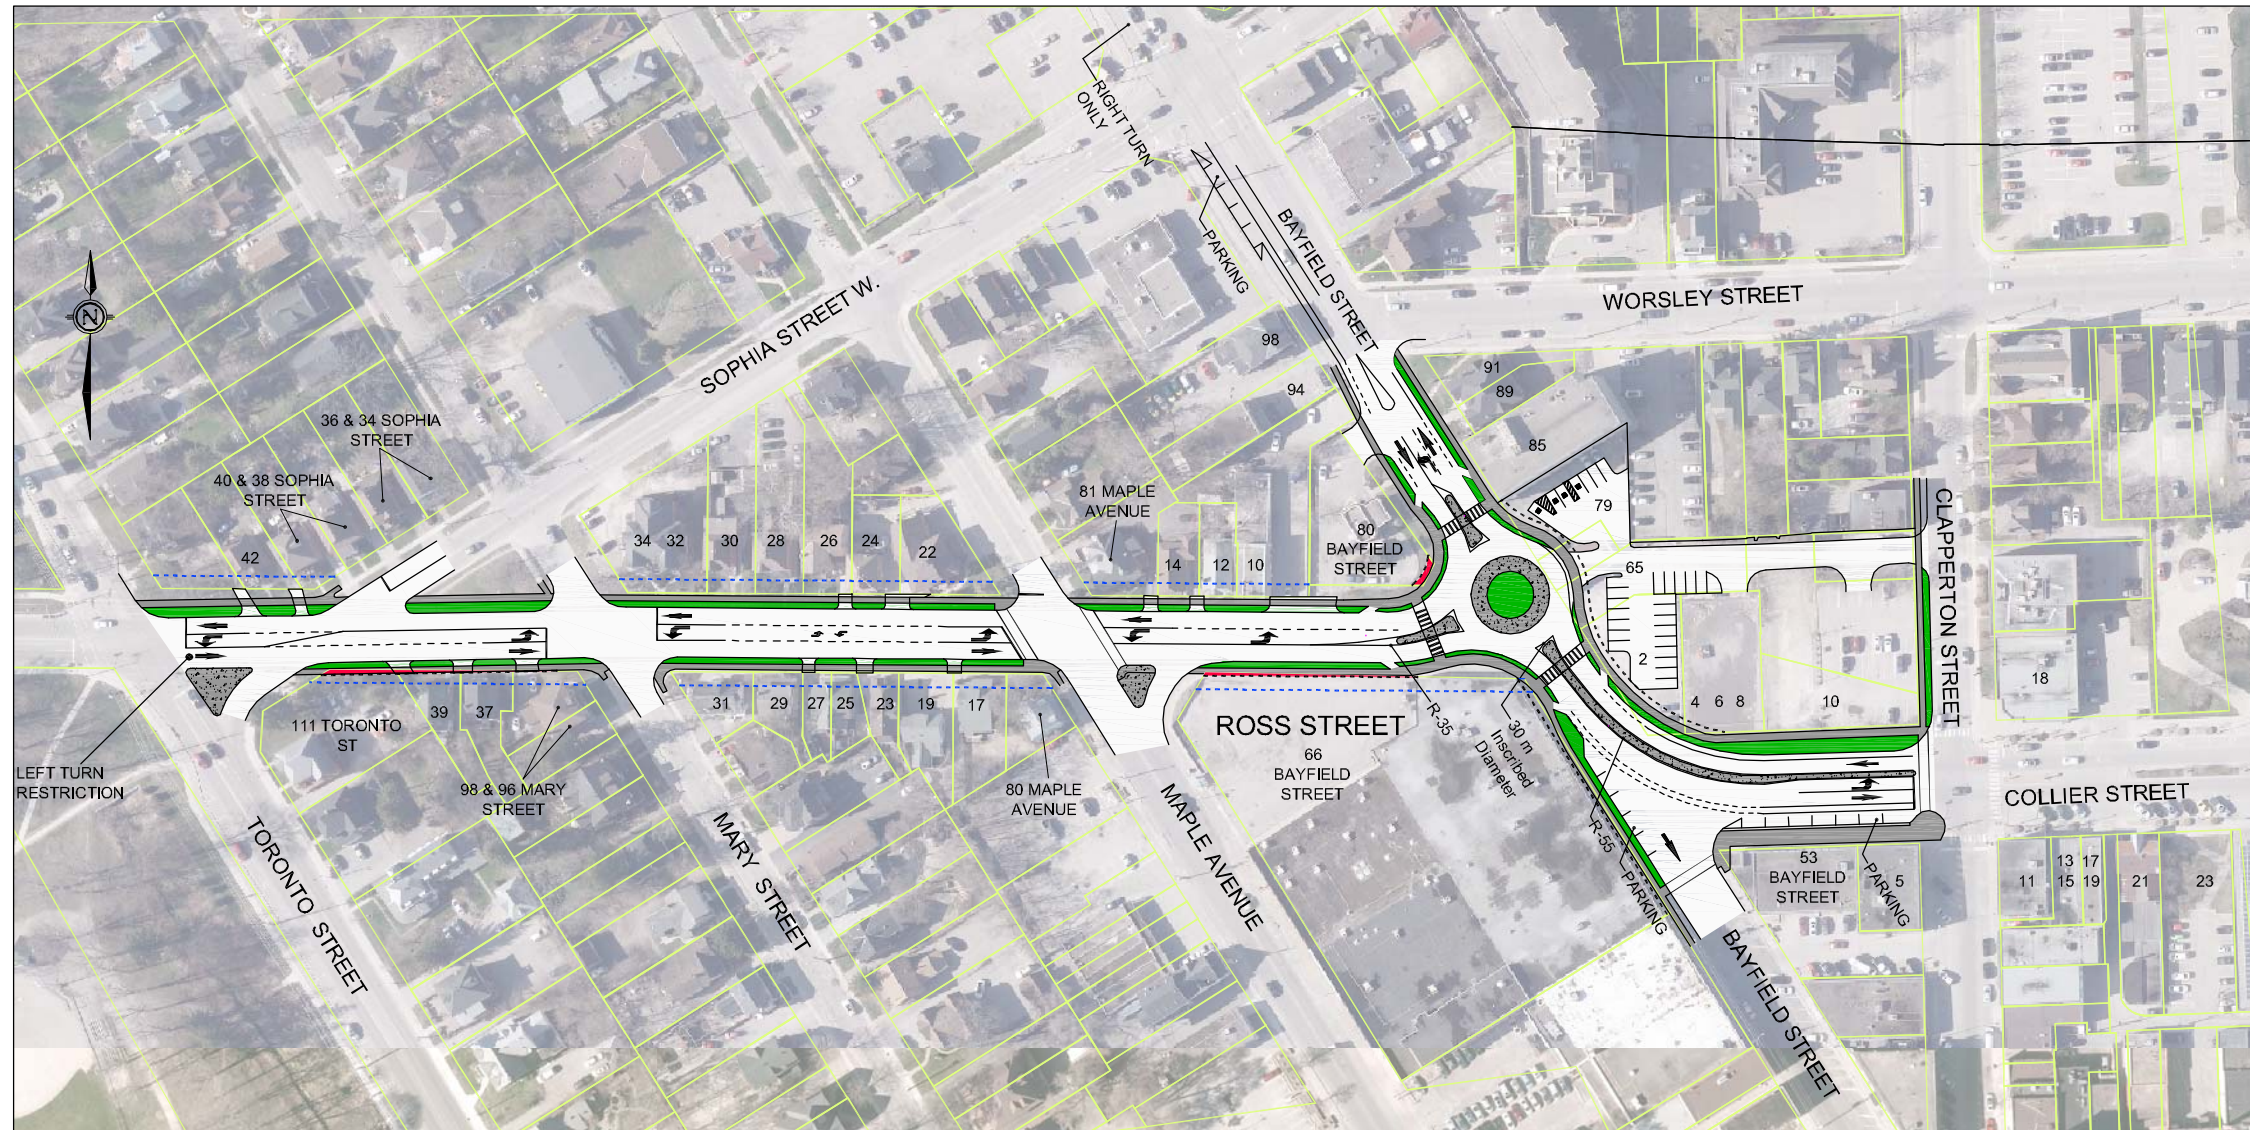

Legend:

- EXISTING PROPERTY BOUNDARY
- PROPOSED R.O.W.
- LONG TERM 27m ROW PROPERTY PROTECTION IDENTIFIED IN OFFICIAL PLAN
- PROPOSED SIDEWALK
- PROPOSED RAISED CONCRETE ISLAND
- PROPOSED BOULEVARD

