


**Appendix “C”
BSD-08
Industrial Urban Cul-De Sac**

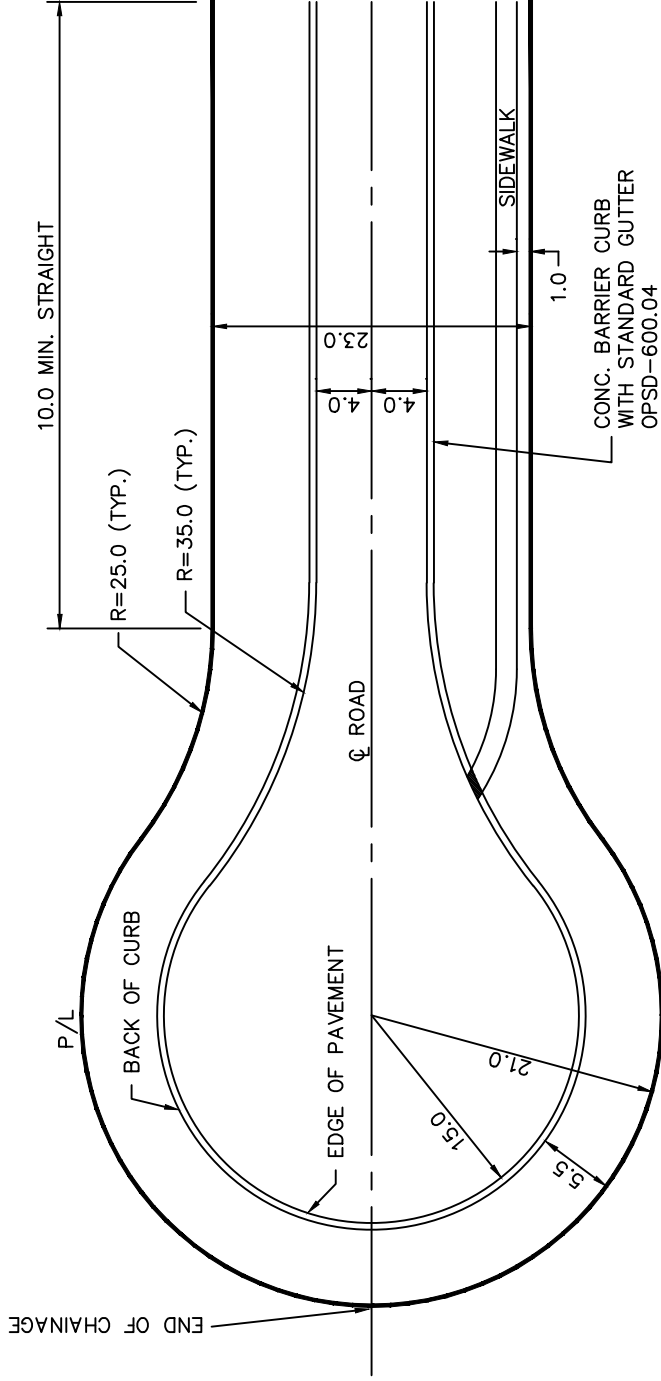

NOTES:

1. ALL DIMENSIONS ARE IN METRES UNLESS OTHERWISE SHOWN.

CITY OF BARRIE STANDARD		APRD: R.G.N.	DATE: 92.05.15
INDUSTRIAL URBAN CUL-DE-SAC		DRAWN: L.A.J.	SCALE: N.T.S.
		B.S.D-08	
NO.	REVISION	APR'D	DATE
1.	REMOVE W/M & HYDRANT LOCATION	B.R.	2002.10.30