


1. THE DRIP LINE IS MEASURED FROM THE OUTER MOST LIMIT OF BRANCHING WITHIN THE CROWN OF THE TREE. THE FURTHEST DISTANCE SHALL APPLY TO THE ENTIRE PERIMETER OF THE CROWN.
2. WHEN CONSTRUCTION AND/OR REMOVALS ARE LIMITED TO ONE SIDE OF A TREE AND/OR GROUP OF TREES THE LIMIT OF PRESERVATIONS SHALL BE DETERMINED BY THE DRIP LINE. IN THE EVENT THAT INDIVIDUAL TREES ARE BEING PRESERVED WHERE MORE THAN 1/3 OF THE ROOT ZONE WILL BE DISTURBED THE LIMIT OF PRESERVATION SHALL BE 1.5 TO 2 TIMES THE LIMIT OF CANOPY OR AS DIRECTED BY THE CITY OF BARRIE.
3. PRESERVATION FENCING TO BE INSTALLED AS PER BSD-1232, THE APPLICATION OF FILTER FABRIC IS ONLY REQUIRED WHEN FENCING DOUBLES AS SILTATION CONTROL AS PER P1233.
4. NOTICE OF REMOVAL SIGNAGE IS TO BE PLACED AT 50m INTERVALS AS PER P1230.
5. THERE IS TO BE NO GRADING, CONSTRUCTION OF SWALES, CATCH BASINS OR OTHER DRAINAGE CONTROLS PLACED WITHIN THE LIMIT OF PRESERVATION.
6. WITHIN THE DEFINED LIMIT OF PRESERVATION THERE WILL BE:
 - NO CHANGE OF ALTERATION TO EXISTING GRADES
 - NO TRENCHING
 - NO REMOVAL OF UNDER STORY VEGETATION
 - NO ADDITION OF FILL OF EXCAVATIONS
 - NO STORAGE OF MATERIALS OR EQUIPMENT
 - NO DISPOSAL OF ANY LIQUIDS i.e. GAS, PAINT, OIL
 - NO INTRUSION BY VEHICLES OR EQUIPMENT
 - NO INTRUSION BY PEDESTRIANS
 - NO MANHOLES OR OTHER INFRASTRUCTURE INCLUDING UTILITIES.
7. THE LOCATION OF THE PROPERTY LIMIT IS NOT SHOWN IN THIS DETAIL AS IT IS NOT RELEVANT TO THE ESTABLISHMENT OF PRESERVATION LIMITS OR ASSOCIATED SETBACK REQUIREMENTS.

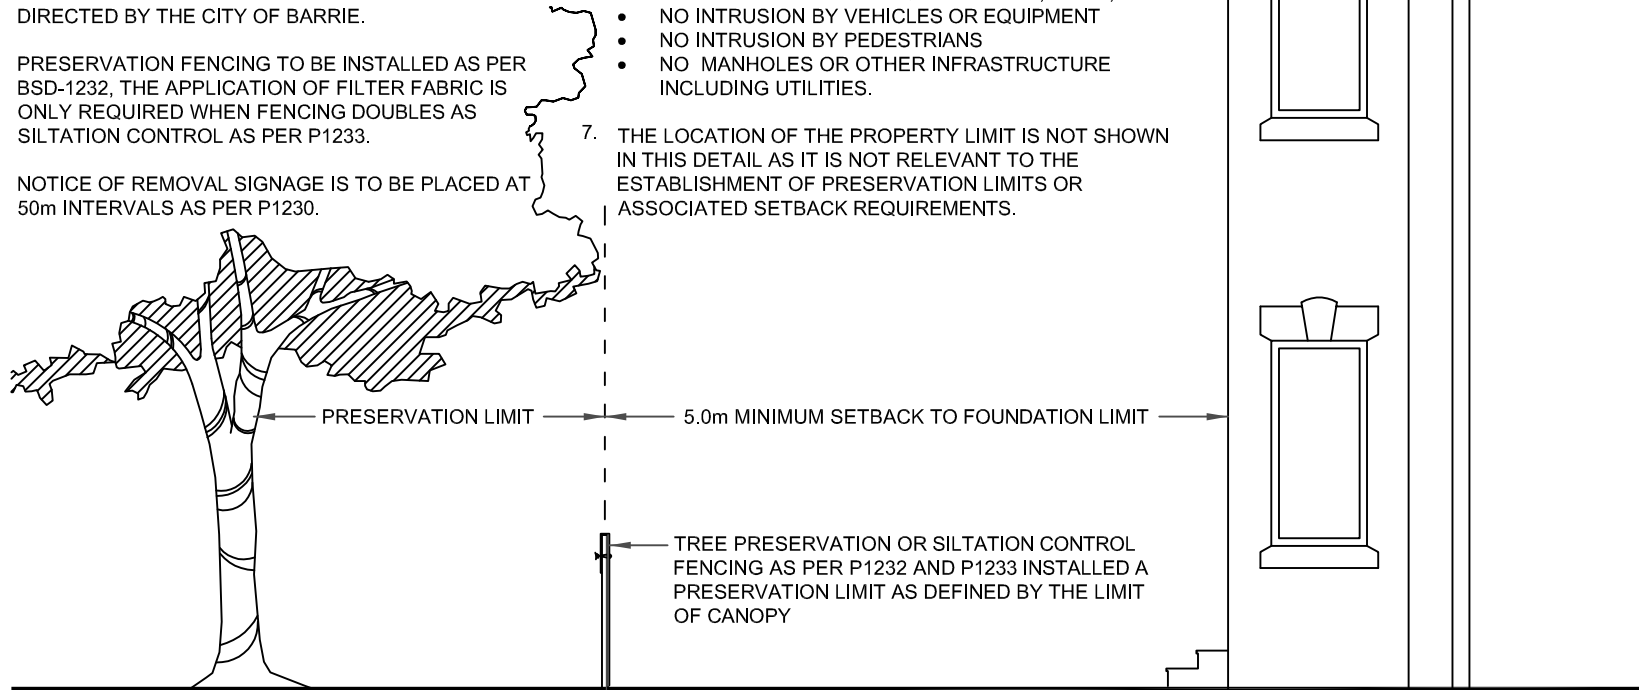

TREE PRESERVATION LIMIT DEVELOPMENT APPROVALS

| | |
|----------|----------------|
| REV No. | DATE: APR 2023 |
| 2 | SCALE: N.T.S. |

P1235