


PTL1 BLACK DECORATIVE  
PLUMBIZER C/W TWISTLOCK  
RECEPTACLE & BLACK  
DECORATIVE CAP

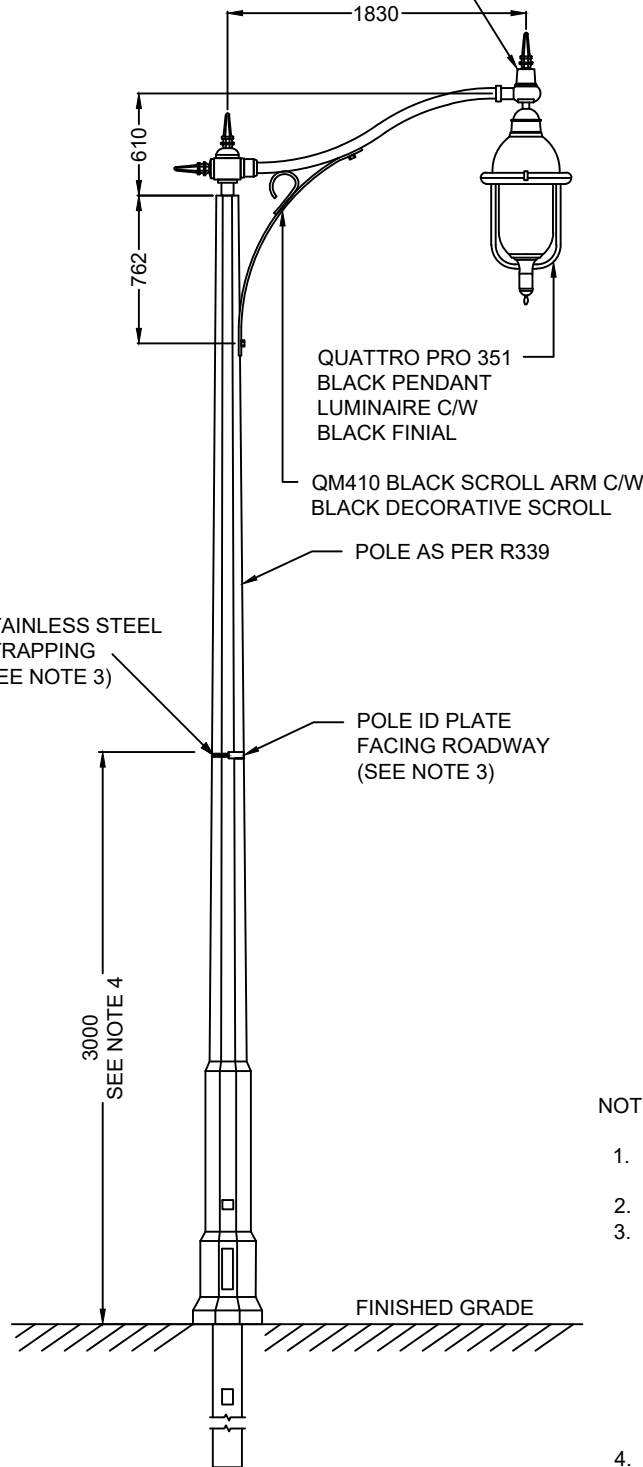

## LUMINAIRE SPECIFICATIONS

MOUNTING METHOD: PENDANT  
OPTICAL SYSTEM: GLOBE BRUSHED FINISH (GPB)  
LIGHT SOURCE: LED  
CCT: 3000K  
LINE VOLTAGE: 120V  
PAINT: BLACK  
OPTIONS: #1 FINIAL

## OPTIONS:

QUICK DISCONNECT   
TERMINAL BLOCK   
OTHERS -

## ARM SPECIFICATIONS:

PAINT: BLACK  
OPTIONS: PTL1 DECORATIVE PLUMBIZER C/W TWISTLOCK RECEPTACLE & DECORATIVE CAP (PHOTO CELL BY OTHERS)

## NOTES:

1. ALL DIMENSIONS ARE IN MILLIMETERS UNLESS OTHERWISE SHOWN.
2. FOR POLE DETAILS, SEE R339.
3. THE CITY SHALL SUPPLY THE POLE ID PLATE(S) AND THE CONTRACTOR SHALL SUPPLY THE STAINLESS STEEL STRAPPING NECESSARY FOR MOUNTING. THE CONTRACTOR SHALL ALSO CO-ORDINATE THE SUPPLY OF THE POLE ID PLATE(S) WITH THE CITY OF BARRIE TRAFFIC SERVICES DEPARTMENT. POLE ID PLATE(S) SHALL BE INSTALLED AS PER THE CONTRACT DRAWING AND AS DIRECTED BY THE CONTRACT ADMINISTRATOR IN CONSULTATION WITH TRAFFIC SERVICES.
4. POLE ID PLATE(S) SHALL BE MOUNTED HIGHER IF THE VIEW OF THE PLATE IS OBSTRUCTED.



DECORATIVE CONCRETE POLE  
WITH PENDANT LUMINAIRE &  
SCROLL ARM

REV No. DATE: APR 2024

5

SCALE: N.T.S.

R338