
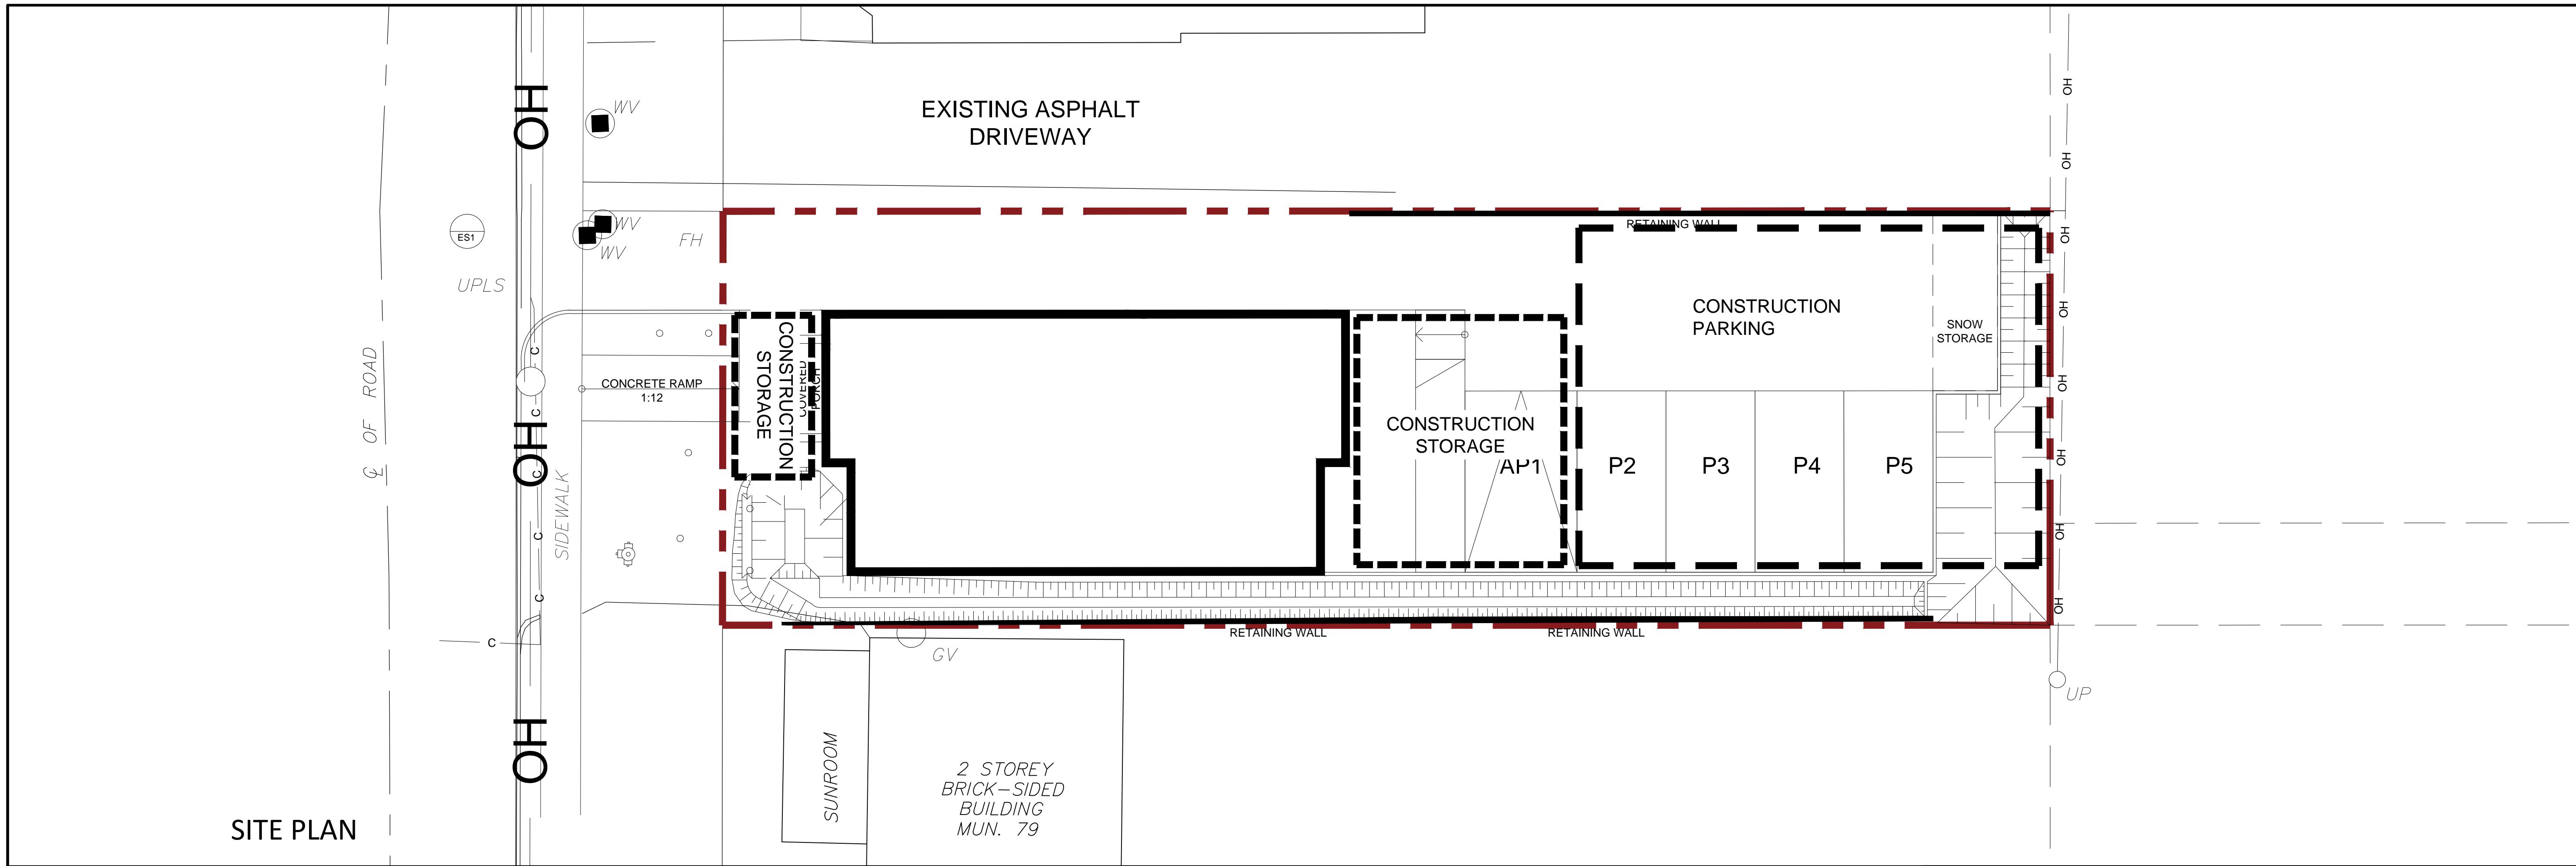
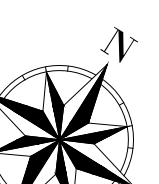


ALL DIMENSIONS ARE TO BE VERIFIED AND CONFIRMED ON SITE. ANY DISCREPANCIES ARE TO BE REPORTED TO THE ENGINEER. THE DRAWINGS ARE THE PROPERTY OF THE ENGINEER AND ARE NOT TO BE SCALED. ONLY THE LATEST APPROVED DRAWINGS ARE TO BE USED FOR CONSTRUCTION.

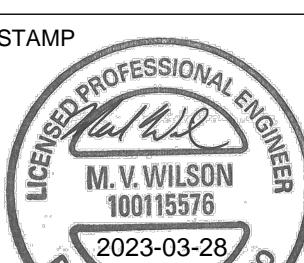

MW

7.			
6.			
5.			
4.			
3.			
2.	ISSUED FOR SPA	06.03.23	SC
1.	ISSUED FOR REVIEW	13.09.22	SC
NO.	DESCRIPTION	DATE	BY
ISSUES			
NORTH ARROW		STAMP	
			

M.V. Wilson Engineering Inc.
245 Kent St W, Lindsay, ON
K9V 2Z3

www.mvwconstruction.com
PROJECT
81 MARY ST

81 MARY ST. BARRIE, ON

TITLE

CONSTRUCTION MANAGEMENT PLAN

SCALE	1:100	DRAWING NO.
DRAWN BY	SC	
PLOT DATE	Mar. 28, 23	
PROJECT	EP22029	