

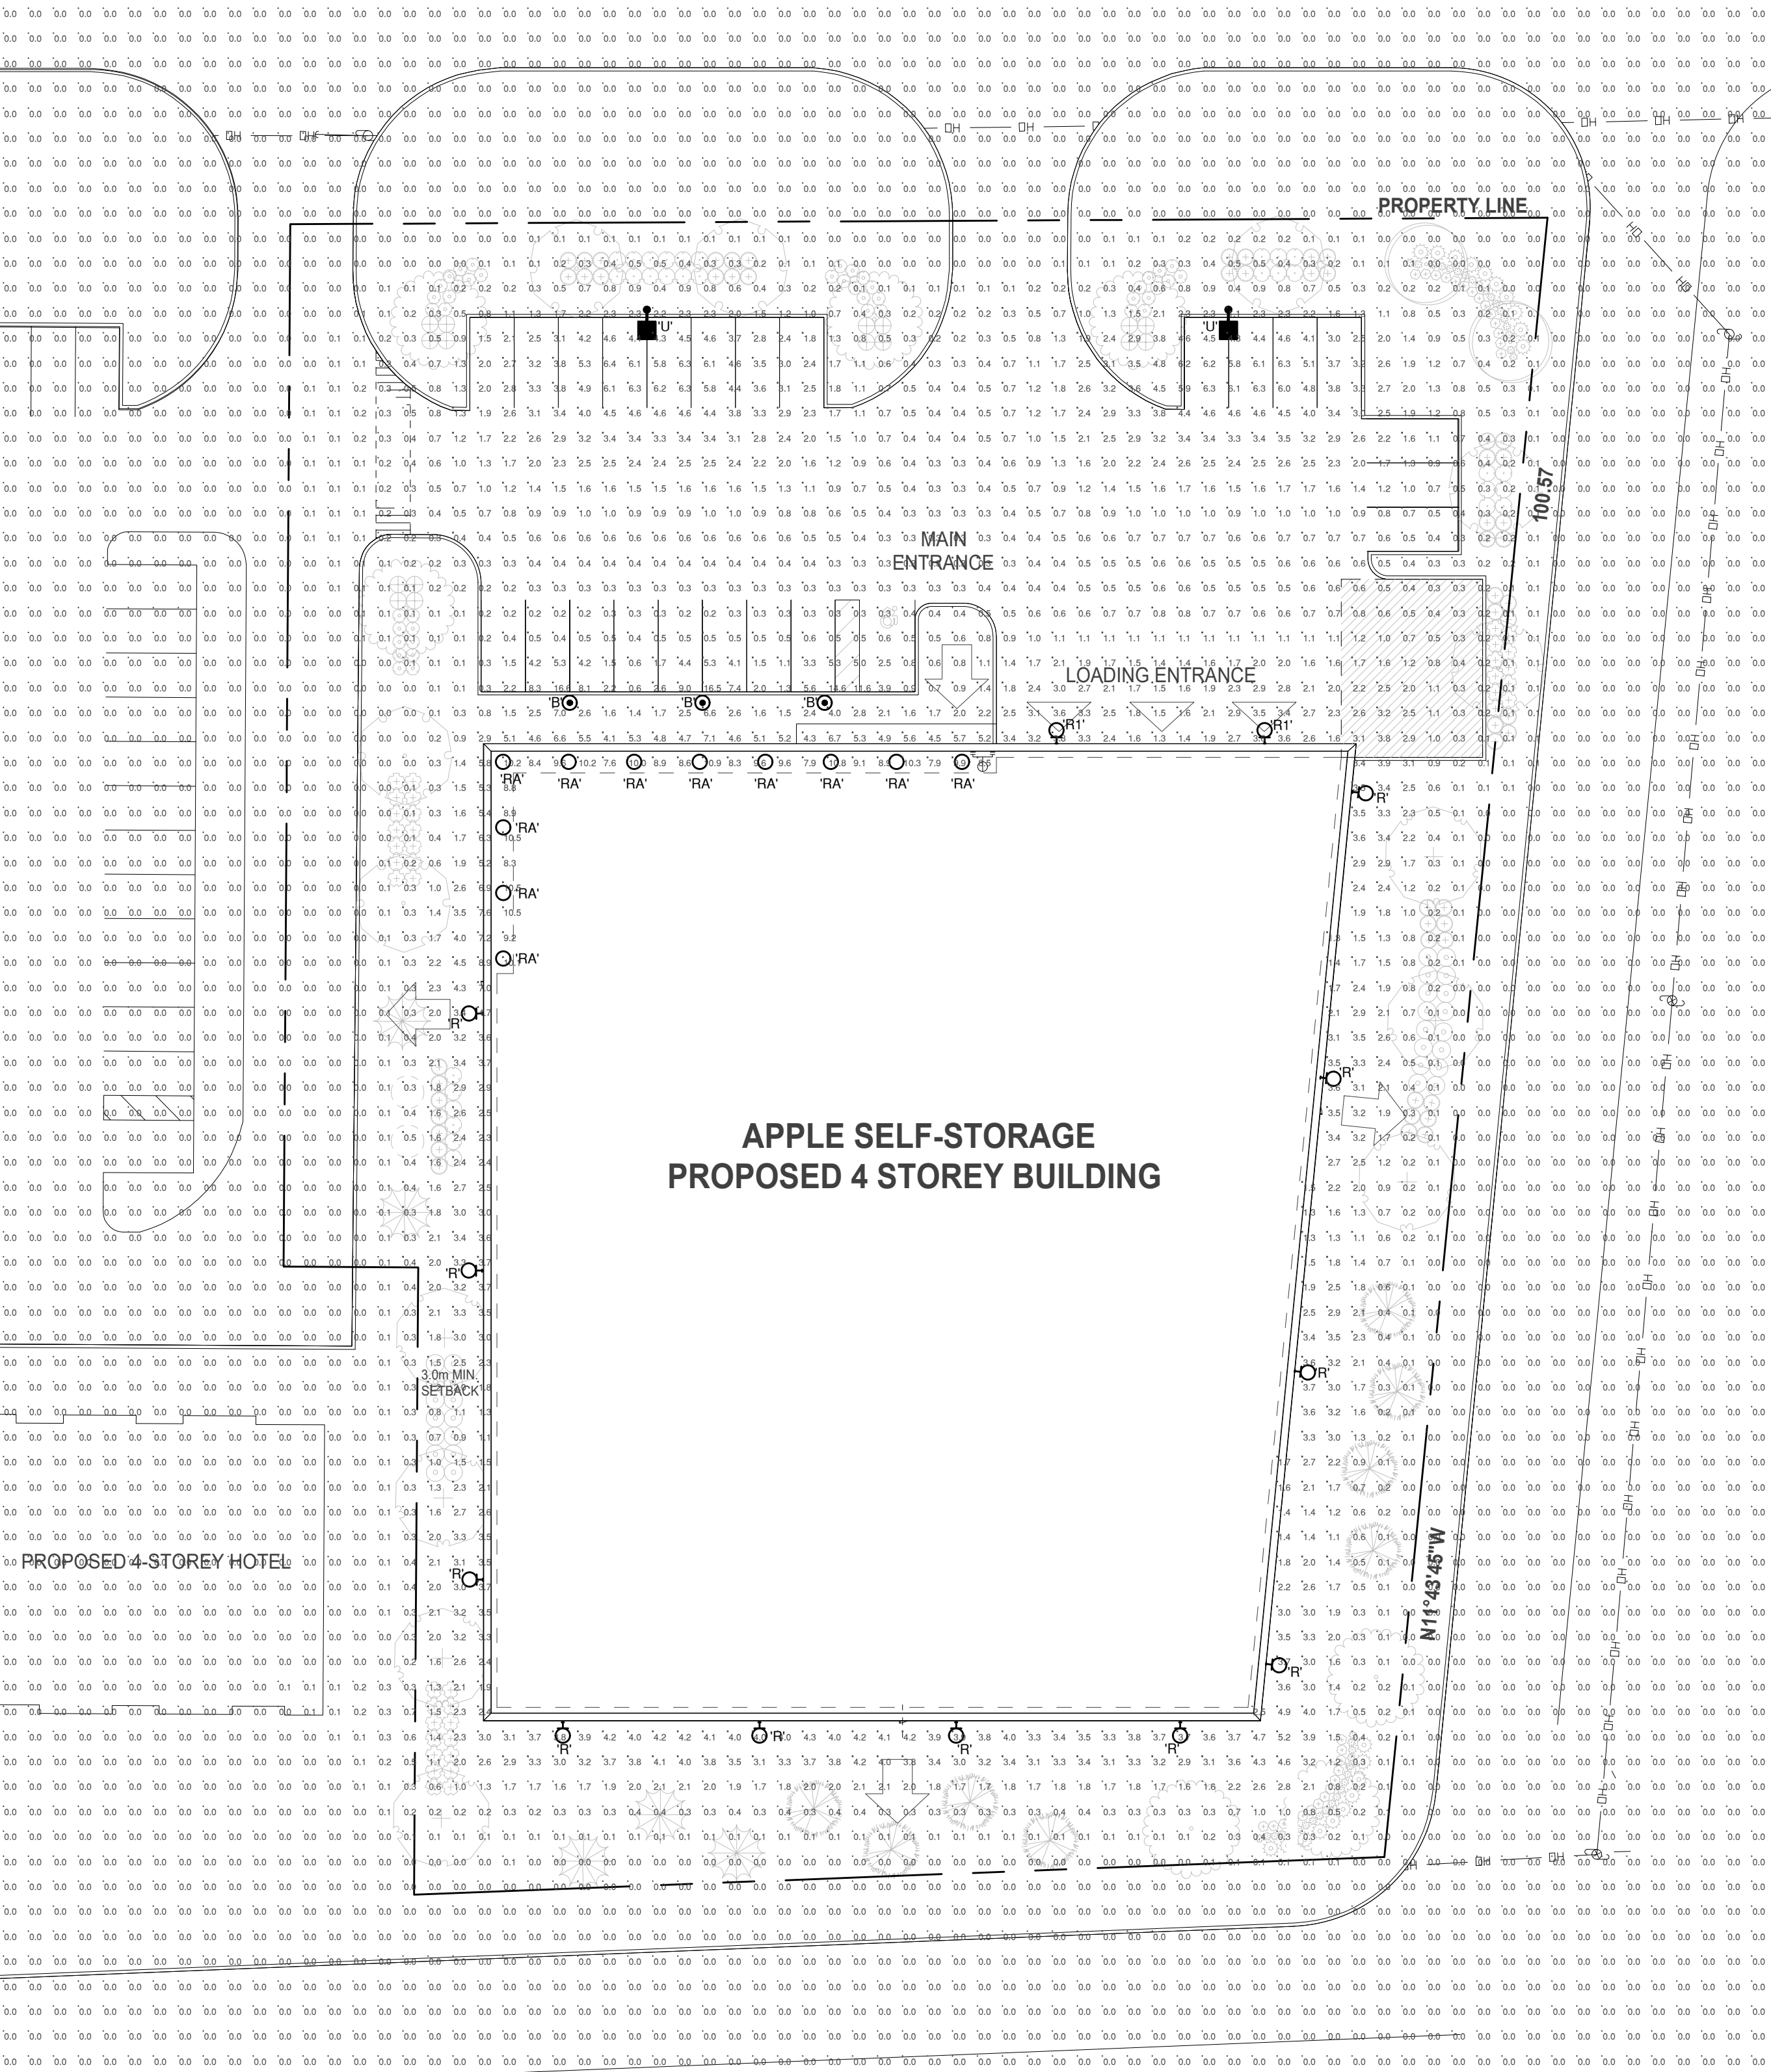


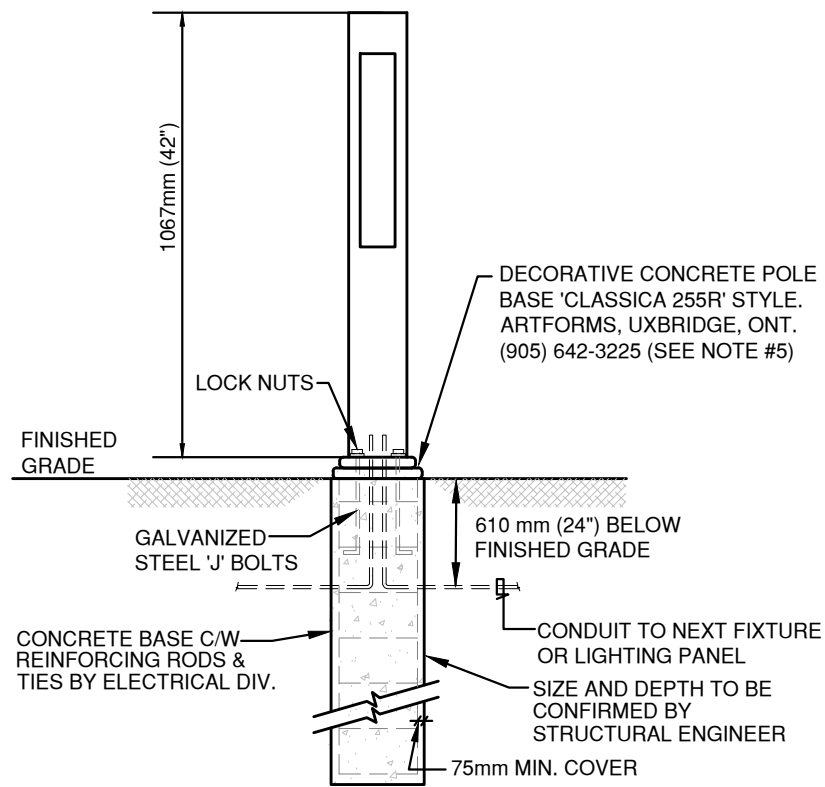

SCHEDULE			
SYMBOL	LABEL	MANUFACTURER	CATALOG NUMBER
♀	R	Industrial Lighting Products, Inc	WPCM-28WLED-UNIV-40-T2
♀	R1	Industrial Lighting Products, Inc	WPCM-28WLED-UNIV-40-T4
○	RA	Pathway Lighting Products, Inc	6VFLF2X20035KDADB w/ 6VLEDWL2SCLPF
■	U	Industrial Lighting Products Inc	SAS-18L-U-40-T4-HSS
⊙	B	Pemco Lighting Products Inc	CAV2242CA20W4KU4

STATISTICS					
DESCRIPTION	AVG	MAX	MIN	MAX/MIN	AVG/MIN
BUILDING EXTERIOR	2.6 fc	7.0 fc	0.3 fc	23.3:1	8.7:1
PARKING	1.8 fc	16.6 fc	0.1 fc	166.0:1	18.0:1

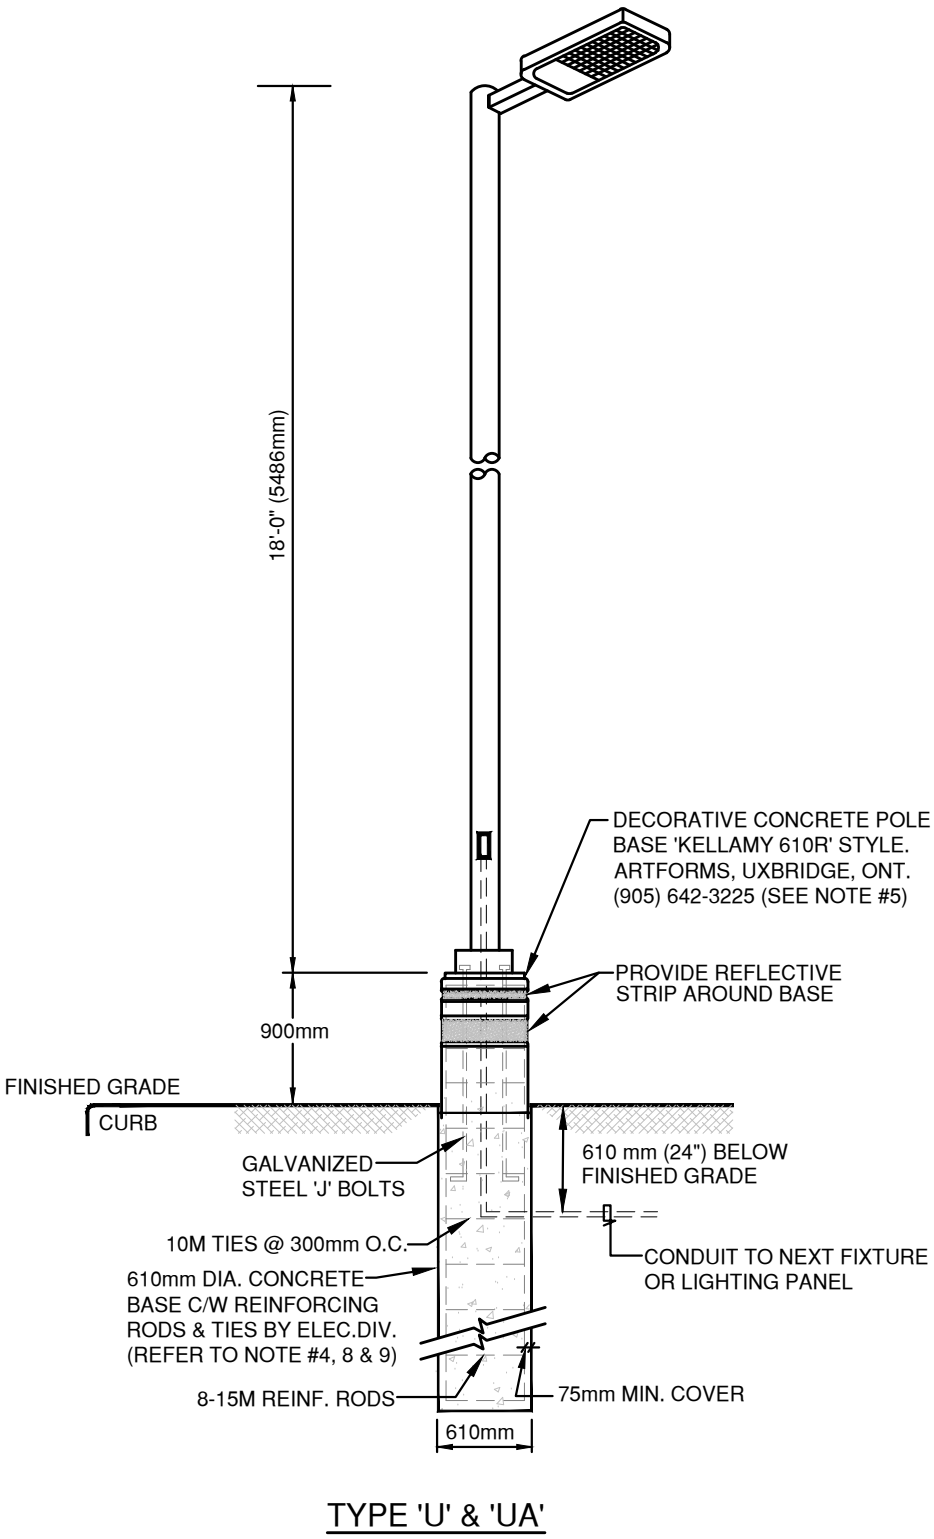


- NOTES:
- ALL DIMENSIONS SHOWN ARE IN MILLIMETRES.
 - ALL CONCRETE IN BASES SHALL BE VIBRATED.
 - TOP OF FOUNDATION SHALL BE TRULY LEVEL.
 - CLASS OF CONCRETE TO BE SPECIFIED BY STRUCTURAL ENGINEER.
 - LIGHTING STANDARDS & BOLLARDS CONCRETE BASES SUPPLIED & INSTALLED BY ELECTRICAL DIVISION.
 - MINIMUM OF 2 SLEEVES REQUIRED FOR EACH CONCRETE FOUNDATION UNLESS OTHERWISE SHOWN.
 - CONTRACTOR TO VERIFY OPENING SIZE IN POLE BASE PLATE PRIOR TO SETTING CONDUIT SLEEVES.
 - SUBJECT TO SOIL CONDITIONS.
 - ELECTRICAL CONTRACTOR SHALL INCLUDE IN CONTRACT COST FOR HIRING OF STRUCTURAL ENGINEER WHO SHALL REVIEW AND APPROVE SIZE OF CONCRETE BASE FOR PARKING LOT LIGHTING PRIOR TO THEIR INSTALLATION. (WRITTEN CONFIRMATION AND POLE BASE DESIGN FROM STRUCTURAL ENGINEER IS REQUIRED).

Date	No.	Description
REVISION RECORD		

2022-09-29 Site Plan Approval

ISSUE RECORD

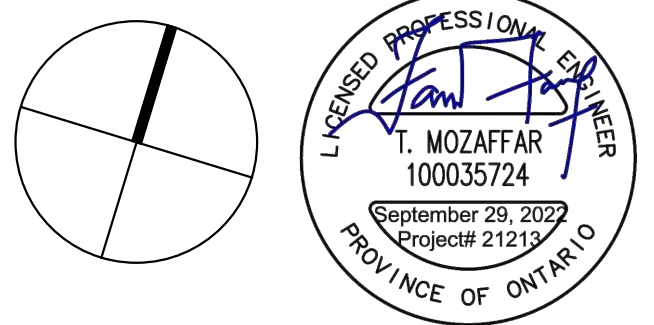

RDZ ENG RDZ ENGINEERS LTD
17A - 30 Pennsylvania Avenue
Vaughan, Ontario L4K 4A5
email: info@rdzeng.ca

Apple Self Storage

447 Bayview Drive, Barrie, ON
for
Cobidana Investments Limited

22128 AS SHOWN MB TM
PROJECT SCALE DRAWN REVIEWED

ELECTRICAL SITE PLAN
ILLUMINANCE READ-OUT

EFC-1

Note: This drawing is the property of the Architect and may not be reproduced or used without the expressed consent of the Architect. The Contractor is responsible for checking and verifying all levels and dimensions and shall report all discrepancies to the Architect and obtain clarification prior to commencing work.

TYPE 'U'

Project Name: _____ Part Number: _____ Type: _____

SKYLINE
AREA LIGHT SERIES

FEATURES

- Specification Grade die-cast aluminum housing
- Bronze polyester powder coat finish (standard)
- Custom and factory select colors available
- 5 Optical Distributions with Highest Uniformity in their product class
- Factory Rotatable Type 2, 3, 4, 5 Square, & Automotive Front Row Optics
- Optional Spill Light Control Integral Shield (HSS)
- Universal Quick Pole Mount Allows for 1 man installation on existing poles with no drilling required
- 9 Different Optional Mounting Methods (3G Rated)¹
- Single Fastener hinged door driver access
- 120-277V Universal Voltage or 347-480V High Voltage
- 0-10V Dimmable Driver (std)
- PIR Occupancy, Photocell, & Bi-Level Dimming Sensors Available
- 3-Pin & 7-Pin ANSI C136-41 Control Receptacle Options
- Wireless control integrated luminaire
- 3000K, 4000K & 5000K CCT
- >70 Color Rendering Index (CRI)
- Calculated L80 >100,000 hrs @ 25°C per TM-21-11
- IP66 Rated Luminaire
- Dark Sky Compliant²
- 5 Year Warranty; 10 Year Optional Warranty³
- ETL Listed for Wet Locations

¹ 3000K is IDA Listed ² Must select UMB, WFM, or HTM mounting options to qualify
³ TRN & SLUP 1.5G Rated ⁴ Requires additional Surge Protection (SP1, SP2, SP480V2); For additional details see General Terms and Conditions

SUITABLE APPLICATIONS

- Parking Lots
- Parking Structure
- Parks
- Education
- Hospitals
- Car Dealerships
- Roadways
- Shopping Centers

ORDERING GUIDE

SERIES	LUMENS	VOLTAGE	CCT	DISTRIBUTION	ORIENTATION	MOUNTING	FINISH	WARRANTY
☐ SAS Small	☐ 6L 6,000 lm	☐ U 120-277V	☐ 30 3000K	☐ T2 T2 - Type 2	☐ (Blank) - Standard	☐ SLPF Adjustable Slip Fitter	☐ BRZ (Blank) 5YR	
	☐ 9L 9,000 lm	☐ HV 347-480V	☐ 40 4000K	☐ T3 T3 - Type 3	☐ L Optics Rotated Left	☐ UMB Universal Fixed	☐ BLK 10YR	10YR
	☐ 12L 12,000 lm		☐ 50 5000K	☐ T4 T4 - Type 4	☐ R Optics Rotated Right	☐ UMB/R Universal Mount Sqr/Rnd pole 3"-6"	☐ WHT	
	☐ 15L 15,000 lm			☐ TSS Type 5 Square		☐ UAB Universal Adjustable	☐ SLV	
	☐ 18L 18,000 lm			☐ FTA Forward Throw Automotive		☐ UAB/R Universal Adjustable Sqr/Rnd pole 3"-6"	☐ RALxxxx ⁹	
						☐ WFM Wall Fixed Mount		
☐ SAM Med	☐ 24L 24,000 lm					☐ WAM Wall Adjustable Mount		
	☐ 30L 30,000 lm					☐ TRN Trunnion Mount		
	☐ 36L 36,000 lm					☐ HTM Horizontal Tenon Mount		
	☐ 42L 42,000 lm							

BASIC CONTROLS

☐ (Blank) None

☐ **FACT**⁴ Field Adjustable Output

☐ **CR3P**⁴ 3-Pin NEMA Control receptacle

☐ **CR7P**⁴ 7-Pin NEMA Control receptacle

☐ **FSP-311/LX**^{4,5} Legrand FSP-311 120-277V Sensor (X = Mounting Height 3'-10'-20'; 7'-20'-40')

☐ **FSP-321/LX**⁴ Legrand FSP-321 347-480V Sensor (X = Mounting Height 3'-10'-20'; 7'-20'-40')

☐ **CR3P/FACT**⁴ Universal 3-Pin control receptacle (See acc. for photocell) with Field Adjustable Output - 7 level selection connected to 0-10V dimming wires

☐ **CR7P/FSP/LX**⁴ Universal 7-Pin control receptacle with FSP Sensor (X = Mounting Height, 3'-20', 7'-40') (Controls provided by others)

ADVANCED CONTROLS

☐ (Blank) None

☐ **SYN**^{4,6} Synapse Control System

☐ **SYNS/LX**^{4,6} Synapse Control System w/ Sensor (X = Mounting Height 3'-10'-20', 7'-20'-40')

☐ **SU/SS/LR/LX**^{4,6} Enlighted 55 Individual Lighting (IL) Sensor with Control Unit

☐ **SU/SS/LR/IOT**^{4,6} Enlighted 55 Internet of Things (IOT) Sensor with Control Unit

☐ **ZLD12**^{4,6} Leviton ZLD12 120-277V Bluetooth Groupable Sensor (16 Devices) with 8'-20' & 20'-40' lens included

¹ 3000K is IDA Listed ² Must select UMB, WFM, or HTM mounting options to qualify
³ TRN & SLUP 1.5G Rated ⁴ Requires additional Surge Protection (SP1, SP2, SP480V2); For additional details see General Terms and Conditions

SUITABLE APPLICATIONS

• Parking Lots • Parking Structure • Parks • Education • Hospitals • Car Dealerships • Roadways • Shopping Centers

ORDERING GUIDE

SERIES	LUMENS	VOLTAGE	CCT	DISTRIBUTION	ORIENTATION	MOUNTING	FINISH	WARRANTY
☐ SAS Small	☐ 6L 6,000 lm	☐ U 120-277V	☐ 30 3000K	☐ T2 T2 - Type 2	☐ (Blank) - Standard	☐ SLPF Adjustable Slip Fitter	☐ BRZ (Blank) 5YR	
	☐ 9L 9,000 lm	☐ HV 347-480V	☐ 40 4000K	☐ T3 T3 - Type 3	☐ L Optics Rotated Left	☐ UMB Universal Fixed	☐ BLK 10YR	10YR
	☐ 12L 12,000 lm		☐ 50 5000K	☐ T4 T4 - Type 4	☐ R Optics Rotated Right	☐ UMB/R Universal Mount Sqr/Rnd pole 3"-6"	☐ WHT	
	☐ 15L 15,000 lm			☐ TSS Type 5 Square		☐ UAB Universal Adjustable	☐ SLV	
	☐ 18L 18,000 lm			☐ FTA Forward Throw Automotive		☐ UAB/R Universal Adjustable Sqr/Rnd pole 3"-6"	☐ RALxxxx ⁹	
						☐ WFM Wall Fixed Mount		
☐ SAM Med	☐ 24L 24,000 lm					☐ WAM Wall Adjustable Mount		
	☐ 30L 30,000 lm					☐ TRN Trunnion Mount		
	☐ 36L 36,000 lm					☐ HTM Horizontal Tenon Mount		
	☐ 42L 42,000 lm							

BASIC CONTROLS				ADVANCED CONTROLS			
☐ (Blank)	None	☐ FACT ⁴	Field Adjustable Output	☐ (Blank)	None	☐ SYN ^{4,6}	Synapse Control System
☐ CR3P ⁴	3-Pin NEMA Control receptacle	☐ SYNS/LX ^{4,6}	7-Pin NEMA Control receptacle	☐ SU/SS/LR/LX ^{4,6}	Enlighted 55 Individual Lighting (IL) Sensor with Control Unit	☐ SU/SS/LR/IOT ^{4,6}	Enlighted 55 Internet of Things (IOT) Sensor with Control Unit
☐ FSP-311/LX ^{4,5}	Legrand FSP-311 120-277V Sensor (X = Mounting Height 3'-10'-20'; 7'-20'-40')	☐ ZLD12 ^{4,6}	Leviton ZLD12 120-277V Bluetooth Groupable Sensor (16 Devices) with 8'-20' & 20'-40' lens included				
☐ FSP-321/LX ⁴	Legrand FSP-321 347-480V Sensor (X = Mounting Height 3'-10'-20'; 7'-20'-40')						
☐ CR3P/FACT ⁴	Universal 3-Pin control receptacle (See acc. for photocell) with Field Adjustable Output - 7 level selection connected to 0-10V dimming wires						
☐ CR7P/FSP/LX ⁴	Universal 7-Pin control receptacle with FSP Sensor (X = Mounting Height, 3'-20', 7'-40') (Controls provided by others)						

OPTIONS - FACTORY INSTALLED				ACCESSORIES			
☐ (Blank)	None	☐ SAx/BIRD	Bird Spikes (x= fixture size)	☐ TL7/HVG ^{3,7}	Synapse Twist Lock Mesh Network 480V	☐ TL7/HV ⁴	347-480V Twist Lock Photocell
☐ SP1 ¹	10kA Surge Protection Device	☐ SAx/GS ¹	Rotatable Glare Shield (x= fixture size)	☐ TLPC/UNV ⁴	120-277V Twist Lock Photocell		
☐ SP2 ¹	20kA Surge Protection Device	☐ TL7/B2 ^{1,7}	Synapse Twist Lock Mesh Network 120-277V				
☐ HSS ¹	Rotatable House Side Shield	☐ ILP PAINT CHIP PACK	ILP Standard Color Paint Chips				
☐ FUSE/XXXX	FUSE 120V, 277V, 347V (x= voltage)						
☐ FUSE/DOXX	FUSE 208V, 240V, 480V (x= voltage)						

¹ Not available with HV option

² Select Net D.C. qualified

³ Requires Bluetooth Enabled device for programming (provided by others)

⁴ Only compatible with CR3P and CR7P

⁵ Only one control option allowed

⁶ Contact factory for pricing and availability

⁷ Contact factory for pricing and availability

