


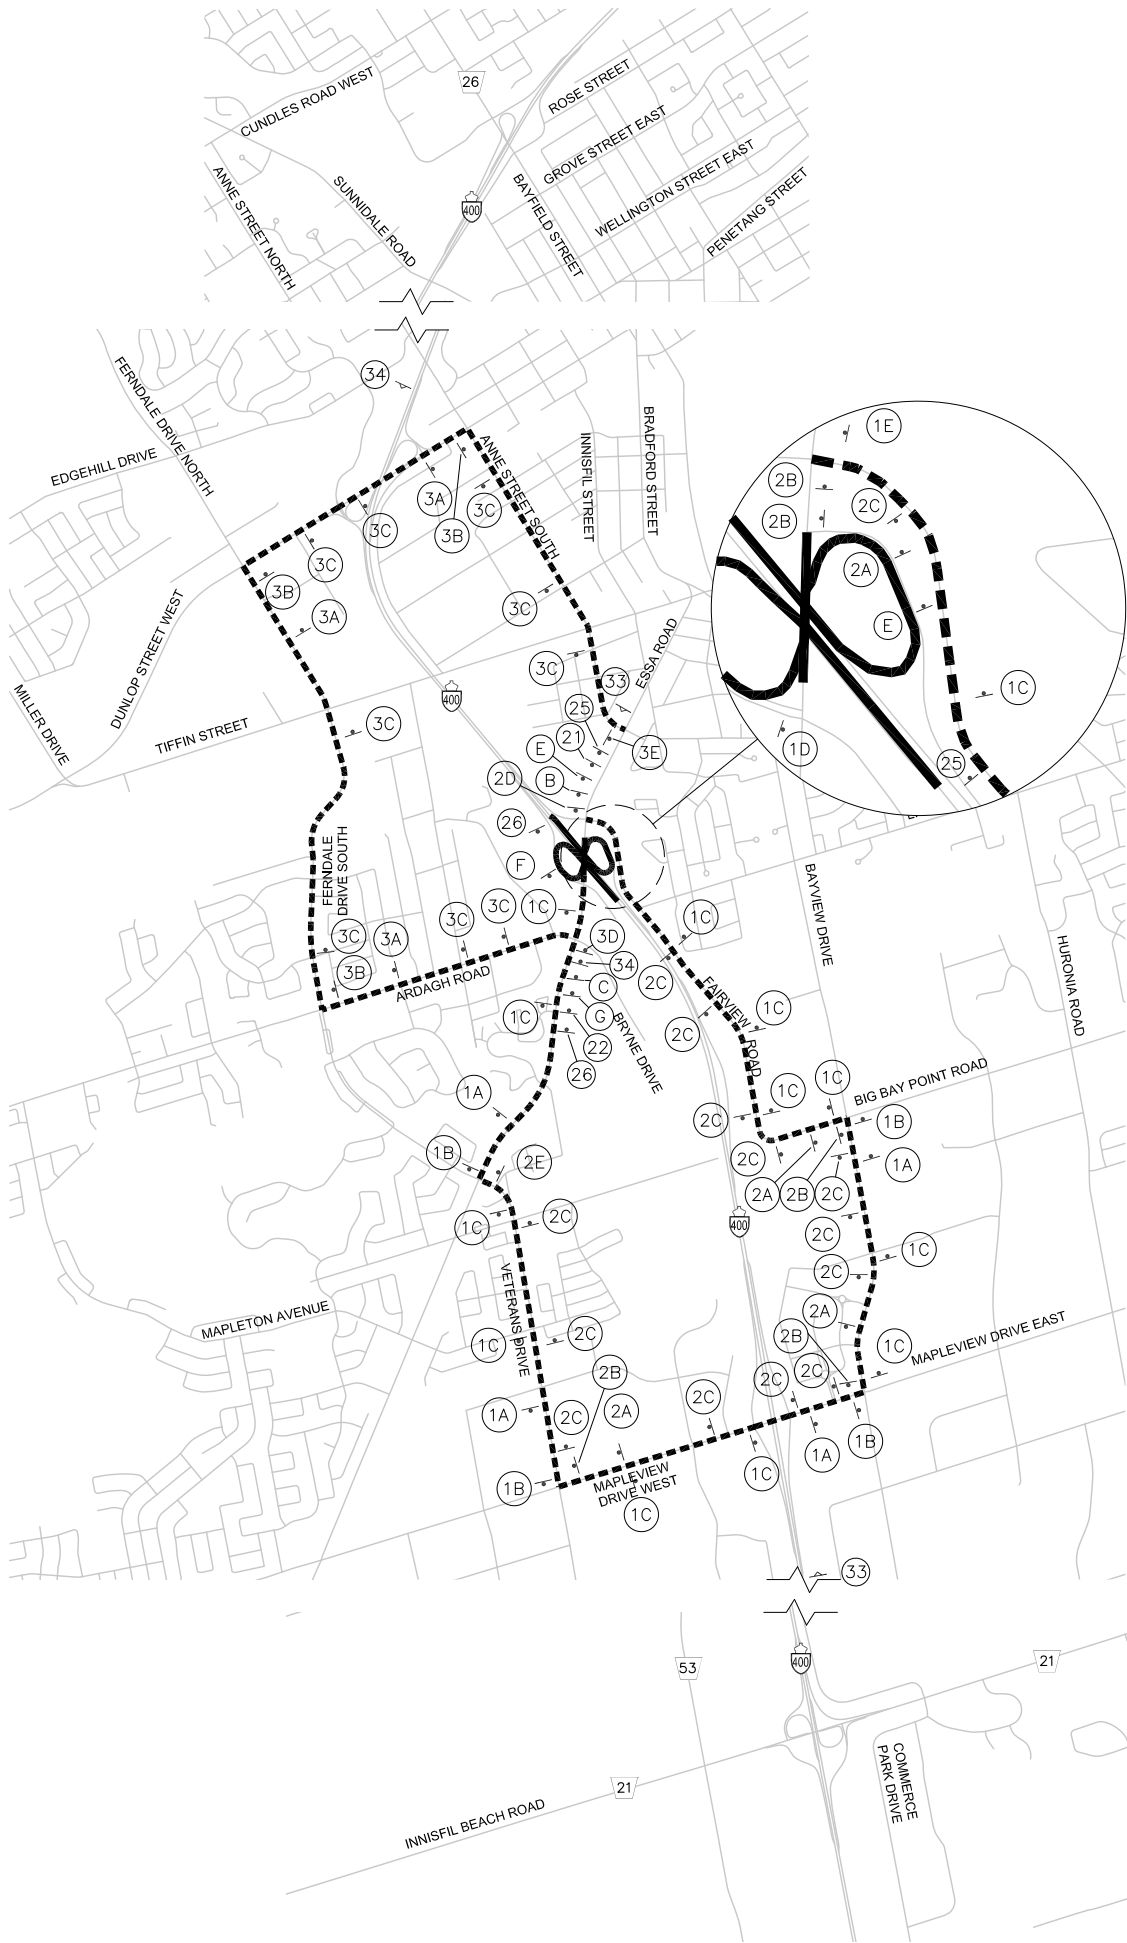

ANS - ADVANCE NOTIFICATION SIGNS

- 1 Hwy 400 NORTH
Lane Closures
Mapleview - Dunlop
Starts - Date*
- 2 Hwy 400 SOUTH
Lane Closures
Dunlop - Mapleview
Starts - Date*
- 3 Essa Rd
Lane Closures
Fairview - Ardagh
Starts - Date*
- 4 Essa Rd
Lane Closures
Ardagh - Fairview
Starts - Date*
- 5 Access to 400 NORTH
To Be Closed
At Essa Rd
Starts - Date*
- 6 Access to 400 SOUTH
To Be Closed
At Essa Rd
Starts - Date*
- 7 This Access
Closed Nightly
XX PM - XX AM**
Starts - Date*

ARS - ALTERNATIVE ROUTE SIGNING

- 8 Essa Rd
Via
Dunlop St
- 9 Essa Rd
Via
Mapleview Dr
- 10 400 North
Via
Dunlop St
- 11 400 SOUTH
Via
Mapleview Dr
- A 400 SOUTH
Via D-1
- B 400 SOUTH
Via D-2
- C 400 NORTH
Via D-3
- D Essa Road
Via D-4
- E Essa Road WB
Via D-2
- F Essa Road EB
Via D-1
- G Essa Road EB
Via D-3

AWS - ADVANCE WARNING SIGNS

- 12 Hwy 400 NORTH
X Lane(s) Closed**
Mapleview - Dunlop
XX PM - XX AM**
- 13 Hwy 400 SOUTH
X Lane(s) Closed**
Dunlop - Mapleview
XX PM - XX AM**
- 14 Open Tonight**
- 15 Essa Rd
X Lane(s) Closed**
Fairview - Ardagh
XX PM - XX AM**
- 16 Essa Rd
Lane Closures**
Ardagh - Fairview
XX PM - XX AM**
- 17 This Access
Closed Tonight**
XX PM - XX AM**
- 18 Access to 400 NORTH
Closed Tonight**
XX PM - XX AM**
- 19 Access to 400 SOUTH
Closed Tonight**
XX PM - XX AM**
- 20 Access to Essa Rd
Closed Tonight**
XX PM - XX AM**
- 21 Access to HWY 400 SOUTH
Closed
At Essa Rd
- 22 Access to HWY 400 NORTH
Closed
At Essa Rd
- 23 Access
Closed
To Essa Rd
- 24 This Ramp
Closed Tonight**
- 25 Essa Rd WB
Closed
- 26 Essa Rd EB
Closed

PVMS - PORTABLE VARIABLE MESSAGE SIGNS

- | PHASE 1 | PHASE 2 |
|-----------------------------------|--|
| 27 X
Lane(s)
Closed | BEYOND
MAPLEVIEW DR OR BEYOND
ESSA ROAD |
| 28 X
Lane(s)
Closed | BEYOND
DUNLOP ST OR BEYOND
ESSA ROAD |
| 29 Ramp
Closed
XX PM | TO
ESSA |
| 30 Access
Closed
To Essa Rd | Essa Rd
Via Dunlop/
Mapleview OR Essa Rd
Via
Detour D(#) |
| 31 Access
Closed
At Essa Rd | To
Hwy 400 N
Follow D(X) OR To
Hwy 400 S
Follow D(Y) |
| 32 Construction
Ahead | Expect
Delays OR Maximum
80 Km/h |
| 33 Essa Rd WB
Closed | To
Essa Rd WB
Follow D-2 |
| 34 Essa Rd EB
Closed | To
Essa Rd EB
Follow D(X) |

METRIC
DIMENSIONS ARE IN METRES
AND/OR MILLIMETRES
UNLESS OTHERWISE SHOWN



PLATE No
CONT 2022-2008
WP 2337-16-00

DETOUR
SEASON 3
ESSA ROAD CLOSURE



SHEET
187

SUPPLEMENTAL LEGEND:

- A or 1A SIGN MESSAGE ID
- Sign Marker
- ROAD CLOSURE ZONE
- DETOUR ROUTE FOR ESSA ROAD
SIGNED AS D-1 AND D-2.

NOTES:

- ALL SIGNS SHALL BE PLACED MINIMUM 100m APART.
- SIGNS AND TRAFFIC CONTROL SHALL BE IN ACCORDANCE WITH ONTARIO TRAFFIC MANUAL BOOK 7.
- ADVANCE NOTIFICATION SIGN (ANS) VERSIONS SHALL BE PLACED 2 WEEKS PRIOR TO THE REPLACEMENT OF THE ADVANCE WARNING SIGN (AWS) VERSION.
- TC-64 SIGNS FOR APPLICABLE STAGING AND DETOUR REQUIREMENTS, SEE STAGING SCHEMATICS AND DETOUR PLANS.
- *CHANGE TAB TO REFLECT ACTUAL START DATE
- **CHANGE TAB TO REFLECT ACTUAL TIME CONDITIONS
- CONTRACTOR SHALL REQUEST MTO COMPASS OFFICE TO DEPLOY PVMS MESSAGE ACCORDING TO THE FIELD REQUIREMENTS
- PVMS IS LOCATED 500m IN ADVANCE OF DEVELOPMENT EXIT RAMPS (DUNLOP ST. AND MAPLEVIEW DR.)
- PVMS ON ESSA LOCATED IN A SUITABLE LOCATION PRIOR TO ARDAGH RD. (EB) AND ANNE ST. (WB)