



Technical Memorandum

Date: January 27, 2023 **Project No.:** 300043141.0002

Project Name: Block 536 - Site Approval Hydrogeology Brief

Client Name: 970 Maplevue Construction Inc.

Submitted To: Sal Crimi - S.C. Land Management Inc.

Submitted By: Stephanie Charity, B.Sc., P.Geo.

Reviewed By: Dwight Smikle, M.Sc., P.Geo

1.0 Introduction

R.J. Burnside & Associates Limited (Burnside) has been requested to prepare the following hydrogeological brief to support submission of an application for Site Plan Approval for Block 536 within Phase 2A of Maplevue Park subdivision in Barrie. Block 536 is approximately 0.76 ha located on Maplevue Drive East in the southeast portion of the 970 Maplevue Inc. lands (Figure 1) herein referred to as the subject lands. The Site Plan Concept (4 Architecture Inc, January 2023) includes townhomes with parking and amenity space.

The subject lands (Block 536, Phase 2A) are located within the 970 Maplevue Inc. lands that were studied by Burnside and for which a report entitled "Hydrogeological Study in Support of Draft Plan – 970 Maplevue Construction Inc. Barrie, Ontario" was completed in November 2019. The current hydrogeology brief draws from the work previously completed as the subject lands are totally within those previously studied.

2.0 Hydrogeological Setting

The local soils underlying the subject lands were investigated as a part of various studies including the Burnside hydrogeological study and geotechnical studies completed by Golder. Numerous boreholes were drilled as part of previous studies to determine the properties of the underlying soils, the locations of boreholes drilled in the area of the subject lands is shown on Figure 2 (attached). Borehole logs from boreholes in the vicinity of the subject lands are provided in Appendix A.

The boreholes indicate that the local soils consist of sandy silt to silty sand in the shallow overburden. At BH16-30 (located on the subject lands) the soils consist of 0.7 m of loose sand underlain by 7 m of non-cohesive sandy silt till. Geological cross-sections were produced as part of the Burnside study and indicated that the 907 Mapleview lands are underlain by a layer of sand and silt with a thickness of up to 13 m overlying silt clay till. Cross-section A-A' for the subject lands has been produced based on information from the Burnside report to illustrate the hydrogeological setting interpreted to occur beneath Block 536 (Figure 3).

2.1 Seasonal Groundwater High

Seasonal groundwater high at monitoring well BH16-30 located within the subject lands was 255.5 masl or 7.33 m below ground surface (Burnside, 2019). Seasonal variations in water levels observed at the well were up to 0.5 m resulting in a groundwater level that ranged between 7.3 m to 7.8 m below ground surface. The hydrograph for BH16-30 is provided in Appendix B.

Based on preliminary grading drawings available at this time, the groundwater should be well below any proposed building foundations (approximately 260 masl) meeting the minimum separation of 0.5 m between bottom of foundations and seasonal groundwater high.

2.2 Significant Groundwater Recharge Areas

The available LSRCA mapping indicates that Block 536 is located within a Significant Groundwater Recharge Area (SGRA). Borehole BH16-30 located within the subject lands indicates that surficial sediments consist of sand and compact to dense sandy silt till. The deep water table found at this location supports the interpretation that the area is a recharge area.

3.0 Groundwater Balance

Development of an area affects the natural water balance. The most significant difference between pre- and post-development conditions is the addition of impervious surfaces as a type of surface cover (i.e., roads, parking lots, driveways, and rooftops). Impervious surfaces prevent infiltration of water into the soils and the removal of the vegetation removes the evapotranspiration component of the natural water balance resulting in evaporation as the only remaining loss mechanism (beside runoff).

To minimize the potential impacts of development on the water balance, the use of Low Impact Development (LID) measures for stormwater management are generally recommended. A water balance and stormwater management plan was completed for the entire subdivision as part of Draft Plan approval (Burnside, 2019). As per the plan that was previously submitted, decreases in infiltration on the subject lands as a result of the development will be mitigated by directing runoff to stormwater management pond SWM14.


4.0 Dewatering

The Ministry of the Environment, Conservation and Parks (MECP) has regulations that govern water taking for construction dewatering. Water takings above 50,000 L/day but below 400,000 L/day require registration under Environmental Activity Sector Registry (EASR). Takings above 400,000 L/day require a Category 3 Permit to Take Water (PTTW). The groundwater table on the subject lands ranges between 7 m and 8 m below ground surface. This is well below the expected depth of excavations associated to servicing connections and building foundations. Based on the anticipated depth of excavations for service installation and the depth to water table, the need for dewatering is not anticipated. Since construction dewatering and foundation drain dewatering is not proposed, there should be no impact to any private supply wells within 300 m of the subject lands.

R.J. Burnside & Associates Limited



Stephanie Charity, B.Sc., P.Geo.
Hydrogeologist
DS/SC:cl

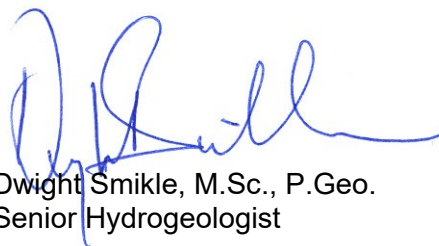

Dwight Smikle, M.Sc., P.Geo.
Senior Hydrogeologist

Enclosure(s) Figures
Appendix A – Borehole Logs
Appendix B – Hydrograph

Other than by the addressee, copying or distribution of this document, in whole or in part, is not permitted without the express written consent of R.J. Burnside & Associates Limited.

In the preparation of the various instruments of service contained herein, R.J. Burnside & Associates Limited was required to use and rely upon various sources of information (including but not limited to: reports, data, drawings, observations) produced by parties other than R.J. Burnside & Associates Limited. For its part R.J. Burnside & Associates Limited has proceeded based on the belief that the third party/parties in question produced this documentation using accepted industry standards and best practices and that all information was therefore accurate, correct and free of errors at the time of consultation. As such, the comments, recommendations and materials presented in this instrument of service reflect our best judgment in light of the information available at the time of preparation. R.J. Burnside & Associates Limited, its employees, affiliates and subcontractors accept no liability for inaccuracies or errors in the instruments of service provided to the client, arising from deficiencies in the aforementioned third party materials and documents.

R.J. Burnside & Associates Limited makes no warranties, either express or implied, of merchantability and fitness of the documents and other instruments of service for any purpose other than that specified by the contract.




BURNSIDE

[THE DIFFERENCE IS OUR PEOPLE]




Figures

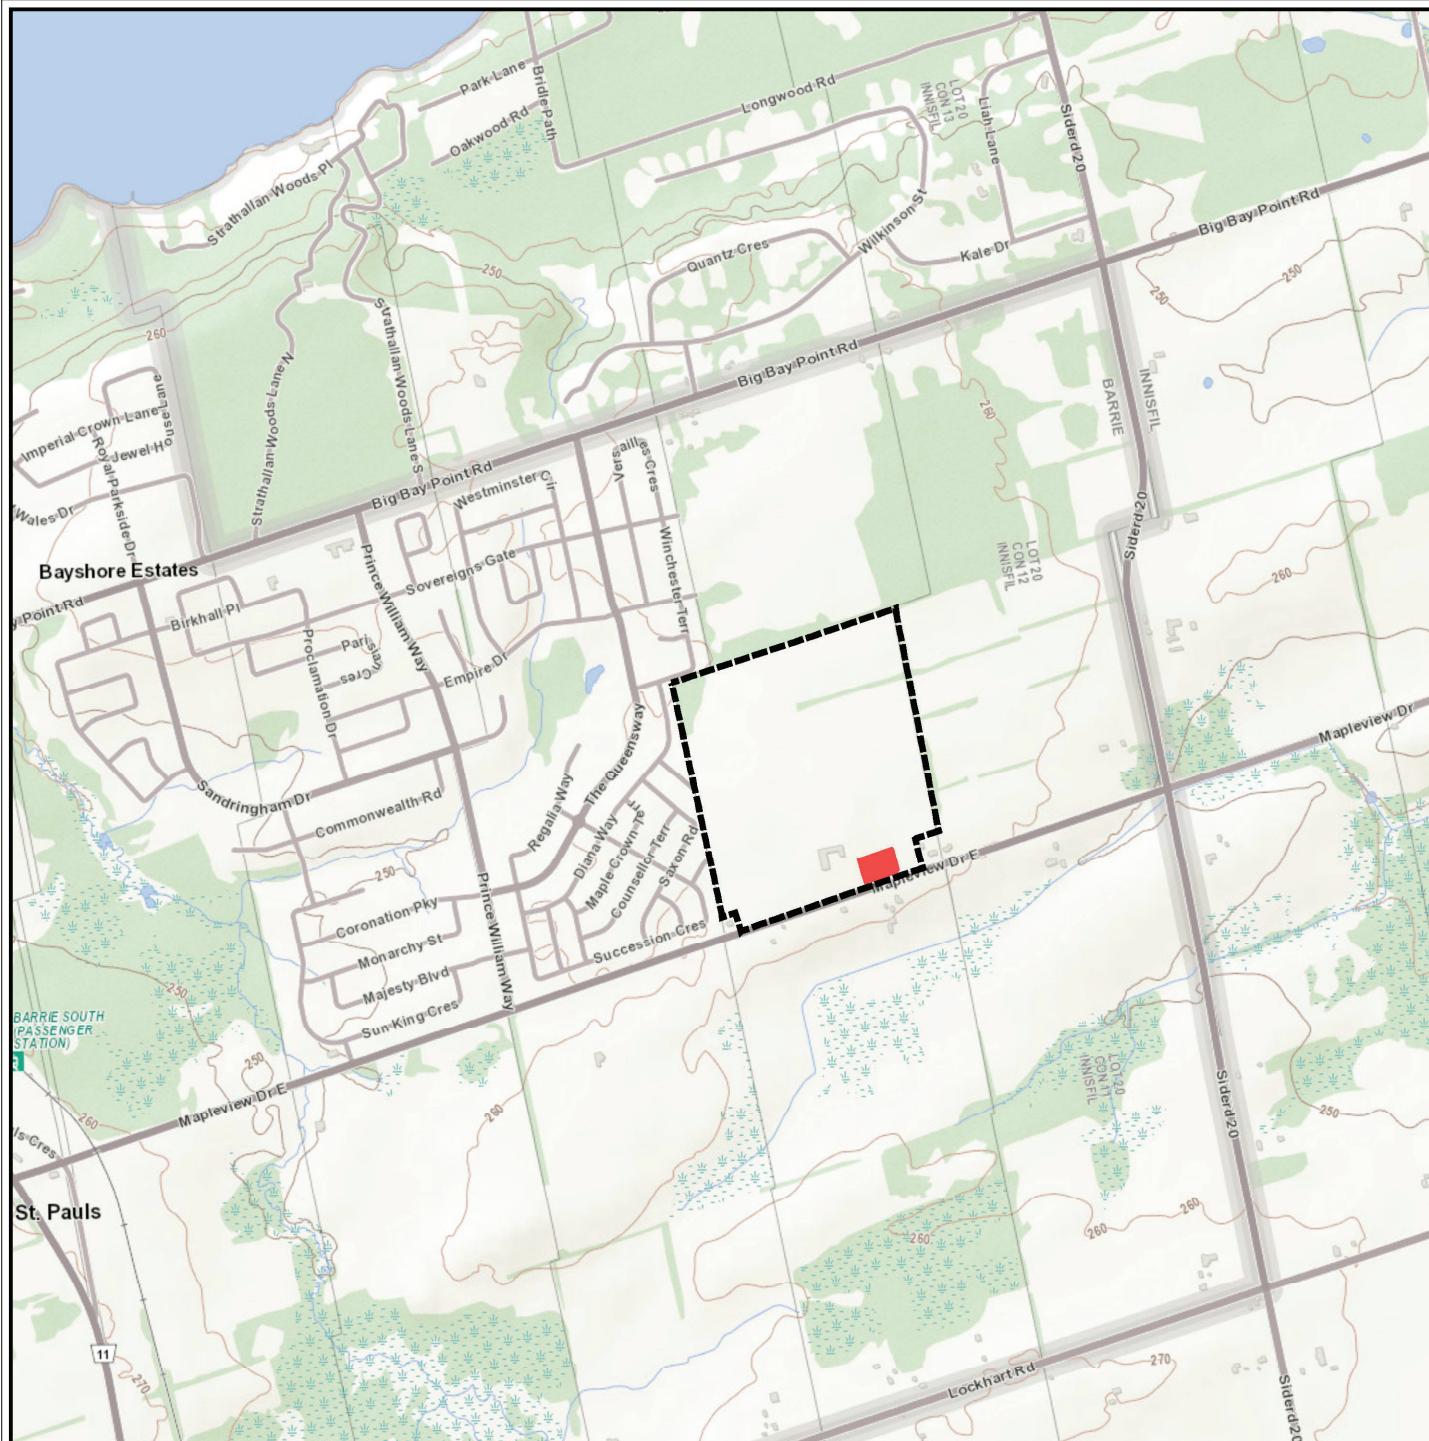

LEGEND

- SUBJECT LANDS (BLOCK 536)
- 970 MAPVIEW INC. LANDS

0 250 500 1,000 1,500
Metres

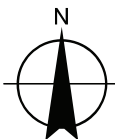

Client / Report

970 MAPVIEW INC.
BLOCK 536 - MAPVIEW PARK
SITE PLAN APPLICATION
HYDROGEOLOGICAL BRIEF

Figure Title:

SITE LOCATION

Drawn	Checked	Date	Figure No. 1
SK	SC	January 2023	
Scale		Project No.	
1:20,000		300043141.2000	





LEGEND

- SUBJECT LANDS (BLOCK 536)
- 970 MAPLEVIEW INC. LANDS
- MONITORING WELL (RJB, 2014)
- MONITORING WELL (GOLDER, 2016)
- MONITORING WELL (EXP, 2020)
- BOREHOLE (GOLDER, 2016)
- BOREHOLE (EXP, 2020)
- MECP WELL RECORD LOCATION



CROSS-SECTION LOCATION KEY

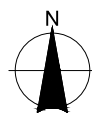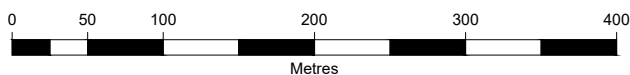

Client / Report

970 MAPLEVIEW INC.
BLOCK 536 - MAPLEVIEW PARK
*SITE PLAN APPLICATION
HYDROGEOLOGICAL BRIEF*

Figure Title

**BOREHOLE, WELL AND
CROSS-SECTION PLAN**

Drawn

SK

Checked

SC

Date

January 2023

Scale

1:5,000

Project No.

300043141.2000

Figure No.

2

File Name: Nigel/Shared Work Areas/043141 970 Mapreview/02_Production/ 043141 Block 536 HG Brief Figures.dwg Date Plotted: January 27, 2023 - 1:11 PM



BURNSIDE

[THE DIFFERENCE IS OUR PEOPLE]

Appendix A

Borehole Logs


PROJECT: 1661309
LOCATION: N 4912310.49; E 611545.68

RECORD OF BOREHOLE: BH16-29

BORING DATE: October 5, 2016

SHEET 1 OF 1
DATUM: Geodetic

SPT/DCPT HAMMER: MASS, 64kg; DROP, 760mm

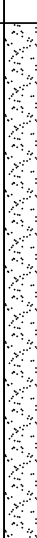DEPTH SCALE METRES	BORING METHOD	SOIL PROFILE			SAMPLES			DYNAMIC PENETRATION RESISTANCE, BLOWS/0.3m				HYDRAULIC CONDUCTIVITY, k, cm/s				ADDITIONAL LAB. TESTING	PIEZOMETER OR STANDPIPE INSTALLATION								
		DESCRIPTION	STRATA PLOT	ELEV. DEPTH (m)	NUMBER	TYPE	BLOWS/0.3m	SHEAR STRENGTH Cu, kPa				WATER CONTENT PERCENT													
								20		40		60		80				10 ⁻⁶		10 ⁻⁵		10 ⁻⁴		10 ⁻³	
								nat V. + Q - rem V. U -		⊕ ⊗		⊕ ⊗		⊕ ⊗				⊕ ⊗		⊕ ⊗		⊕ ⊗			
0		GROUND SURFACE		265.95																					
	Truck Mount Power Auger Solid Stem Auger	(SW) gravelly SAND, trace silt; brown, cobble fragments; non-cohesive, dry to moist, loose to dense		0.00																					
				1	DO	9																			
1					2	DO	3																		
2																									
3																									

DEPTH SCALE
1 : 50



LOGGED: DF
CHECKED: NL

GTA-BHS 001 S:\CLIENTS\LM_HOLDINGS\BARRIE\02_DATA\GINT\1661309-BG-0001.GPJ_GAL-MIS.GDT_12-20-16_STB

LOCATION: N 4912310.08; E 611672.23

RECORD OF BOREHOLE: BH16-30

BORING DATE: October 7, 2016

SHEET 1 OF 2

DATUM: Geodetic

SPT/DCPT HAMMER: MASS, 64kg; DROP, 760mm

[illegible]

DEPTH SCALE

1 : 50



LOGGED: DF

CHECKED: NL

CGTA-BHS 001 S:\CLIENTS\LM_HOLDINGS\BARRIE\02_DATA\GIN\1661309-BG-0001.GPJ GAL-MIS GDT 12-20-16 STB

PROJECT: 1661309
LOCATION: N 4912310.08; E 611672.23

RECORD OF BOREHOLE: BH16-30

BORING DATE: October 7, 2016

SHEET 2 OF 2
DATUM: Geodetic

SPT/DCPT HAMMER: MASS, 64kg; DROP, 760mm

DEPTH SCALE METRES	BORING METHOD	SOIL PROFILE			SAMPLES		DYNAMIC PENETRATION RESISTANCE, BLOWS/0.3m				HYDRAULIC CONDUCTIVITY, k, cm/s				ADDITIONAL LAB. TESTING	PIEZOMETER OR STANDPIPE INSTALLATION
		DESCRIPTION	STRATA PLOT	ELEV. DEPTH (m)	NUMBER	TYPE	BLOWS/0.3m	SHEAR STRENGTH Cu, kPa		nat V. + Q - rem V. ⊕ U - ○		WATER CONTENT PERCENT Wp — W — Wi				
								20	40	60	80	10 ⁻⁶	10 ⁻⁵	10 ⁻⁴		
10		--- CONTINUED FROM PREVIOUS PAGE --- 1. Groundwater measured at a depth of 8.5 m below existing grade upon completion of drilling October 7, 2016. 2. Groundwater measured in monitoring well at a depth of 8.0 m below existing grade on November 9, 2016.														
11																
12																
DEPTH SCALE
1 : 50



LOGGED: DF
CHECKED: NL

GTA-BHS 001 S:\CLIENTS\LM HOLDINGS\BARRIE\02 DATA\GINT\1661309-BG-0001.GPJ GAL-MIS.GDT 12-20-16 STB



PROJECT: 1661309
LOCATION: N 4912388.98; E 611739.40

RECORD OF BOREHOLE: BH16-31

BORING DATE: October 7, 2016

SHEET 1 OF 1
DATUM: Geodetic

SPT/DCPT HAMMER: MASS, 64kg; DROP, 760mm

  DEPTH SCALE METRES	BORING METHOD	SOIL PROFILE			SAMPLES			DYNAMIC PENETRATION RESISTANCE, BLOWS/0.3m				HYDRAULIC CONDUCTIVITY, k, cm/s				ADDITIONAL LAB. TESTING	PIEZOMETER OR STANDPIPE INSTALLATION								
		DESCRIPTION	STRATA PLOT	ELEV. DEPTH (m)	NUMBER	TYPE	BLOWS/0.3m	SHEAR STRENGTH Cu, kPa				WATER CONTENT PERCENT													
								20		40		60		80				10 ⁻⁶		10 ⁻⁵		10 ⁻⁴		10 ⁻³	
								20		40		60		80				Wp		W		Wi			
0		GROUND SURFACE		261.40																					
	Truck Mount Power Auger Solid Stem Auger	TOPSOIL		0.00																					
		(SP) SAND, trace silt; light brown to orange brown, cobble fragments; non-cohesive, dry to moist, very loose		0.15	1	DO	4																		
1				260.38	2A	DO	2																		
		(SM) SILTY SAND; grey to light brown; non-cohesive, moist, compact to very dense		1.02	2B																				
2							3	DO	12																
3							4	DO	38																
				5	DO	53																			
4																									
5		laminated in Sample 6		6	DO	60																			
6																									
7		(SP) SAND, trace to some silt; light brown, laminated; non-cohesive, moist to wet, dense to very dense		255.15	7A	DO	51																		
				6.25	7B																				
8																									

DEPTH SCALE

1 : 50



LOGGED: DF
CHECKED: NL

PROJECT: 1661309

LOCATION: N 4912297.98; E 611773.63

RECORD OF BOREHOLE: BH16-36

SHEET 1 OF 1

BORING DATE: October 4, 2016

DATUM: Geodetic

SPT/DCPT HAMMER: MASS, 64kg; DROP, 760mm

DEPTH SCALE METRES	BORING METHOD	SOIL PROFILE			SAMPLES			DYNAMIC PENETRATION RESISTANCE, BLOWS/0.3m				HYDRAULIC CONDUCTIVITY, k, cm/s				ADDITIONAL LAB. TESTING	PIEZOMETER OR STANDPIPE INSTALLATION		
		DESCRIPTION	STRATA PLOT	ELEV. DEPTH (m)	NUMBER	TYPE	BLOWS/0.3m												
								SHEAR STRENGTH Cu, kPa				WATER CONTENT PERCENT							
								20	40	60	80	10 ⁻⁶	10 ⁻⁵	10 ⁻⁴	10 ⁻³				
								nat V. + Q - ● rem V. ⊕ U - ○				Wp ———— W ———— Wi							
								20	40	60	80	10	20	30	40				
0		GROUND SURFACE		261.26 0.00															
	Truck Mount Power Auger Solid Stem Auger	FILL-(SW) gravelly SAND, some silt; dark brown to brown; non-cohesive, dry to moist, compact			1	DO	26												
		(SP) SAND, trace to some silt, trace to some gravel; light brown to brown, laminated; non-cohesive, moist to wet, loose to dense																	
1				2	DO	11													
				3	DO	9													
2																			
				4	DO	29													
3																			
					5	DO	25												
4																			
5					6	DO	33												
6																			
					7	DO	29												
7																			
8					8	DO	41												
		End of Borehole		253.18 8.08															
		NOTE: 1. Groundwater measured at a depth of 6.7 m below existing grade upon completion of drilling October 4, 2016.																	
9																			
10																			

DEPTH SCALE

1 : 50



LOGGED: DF

CHECKED: NL

GTA-BHS 001 S:\CLIENTS\LM HOLDINGS\BARRIE\02 DATA\GINT\1661309-BG-0001.GPJ GAL-MIS.GDT 12-20-16 STB



BURNSIDE

[THE DIFFERENCE IS OUR PEOPLE]

Appendix B

Hydrograph

BH16-30 (Well Depth 9.2 m, Screened in Sand) **Groundwater Elevations**

