


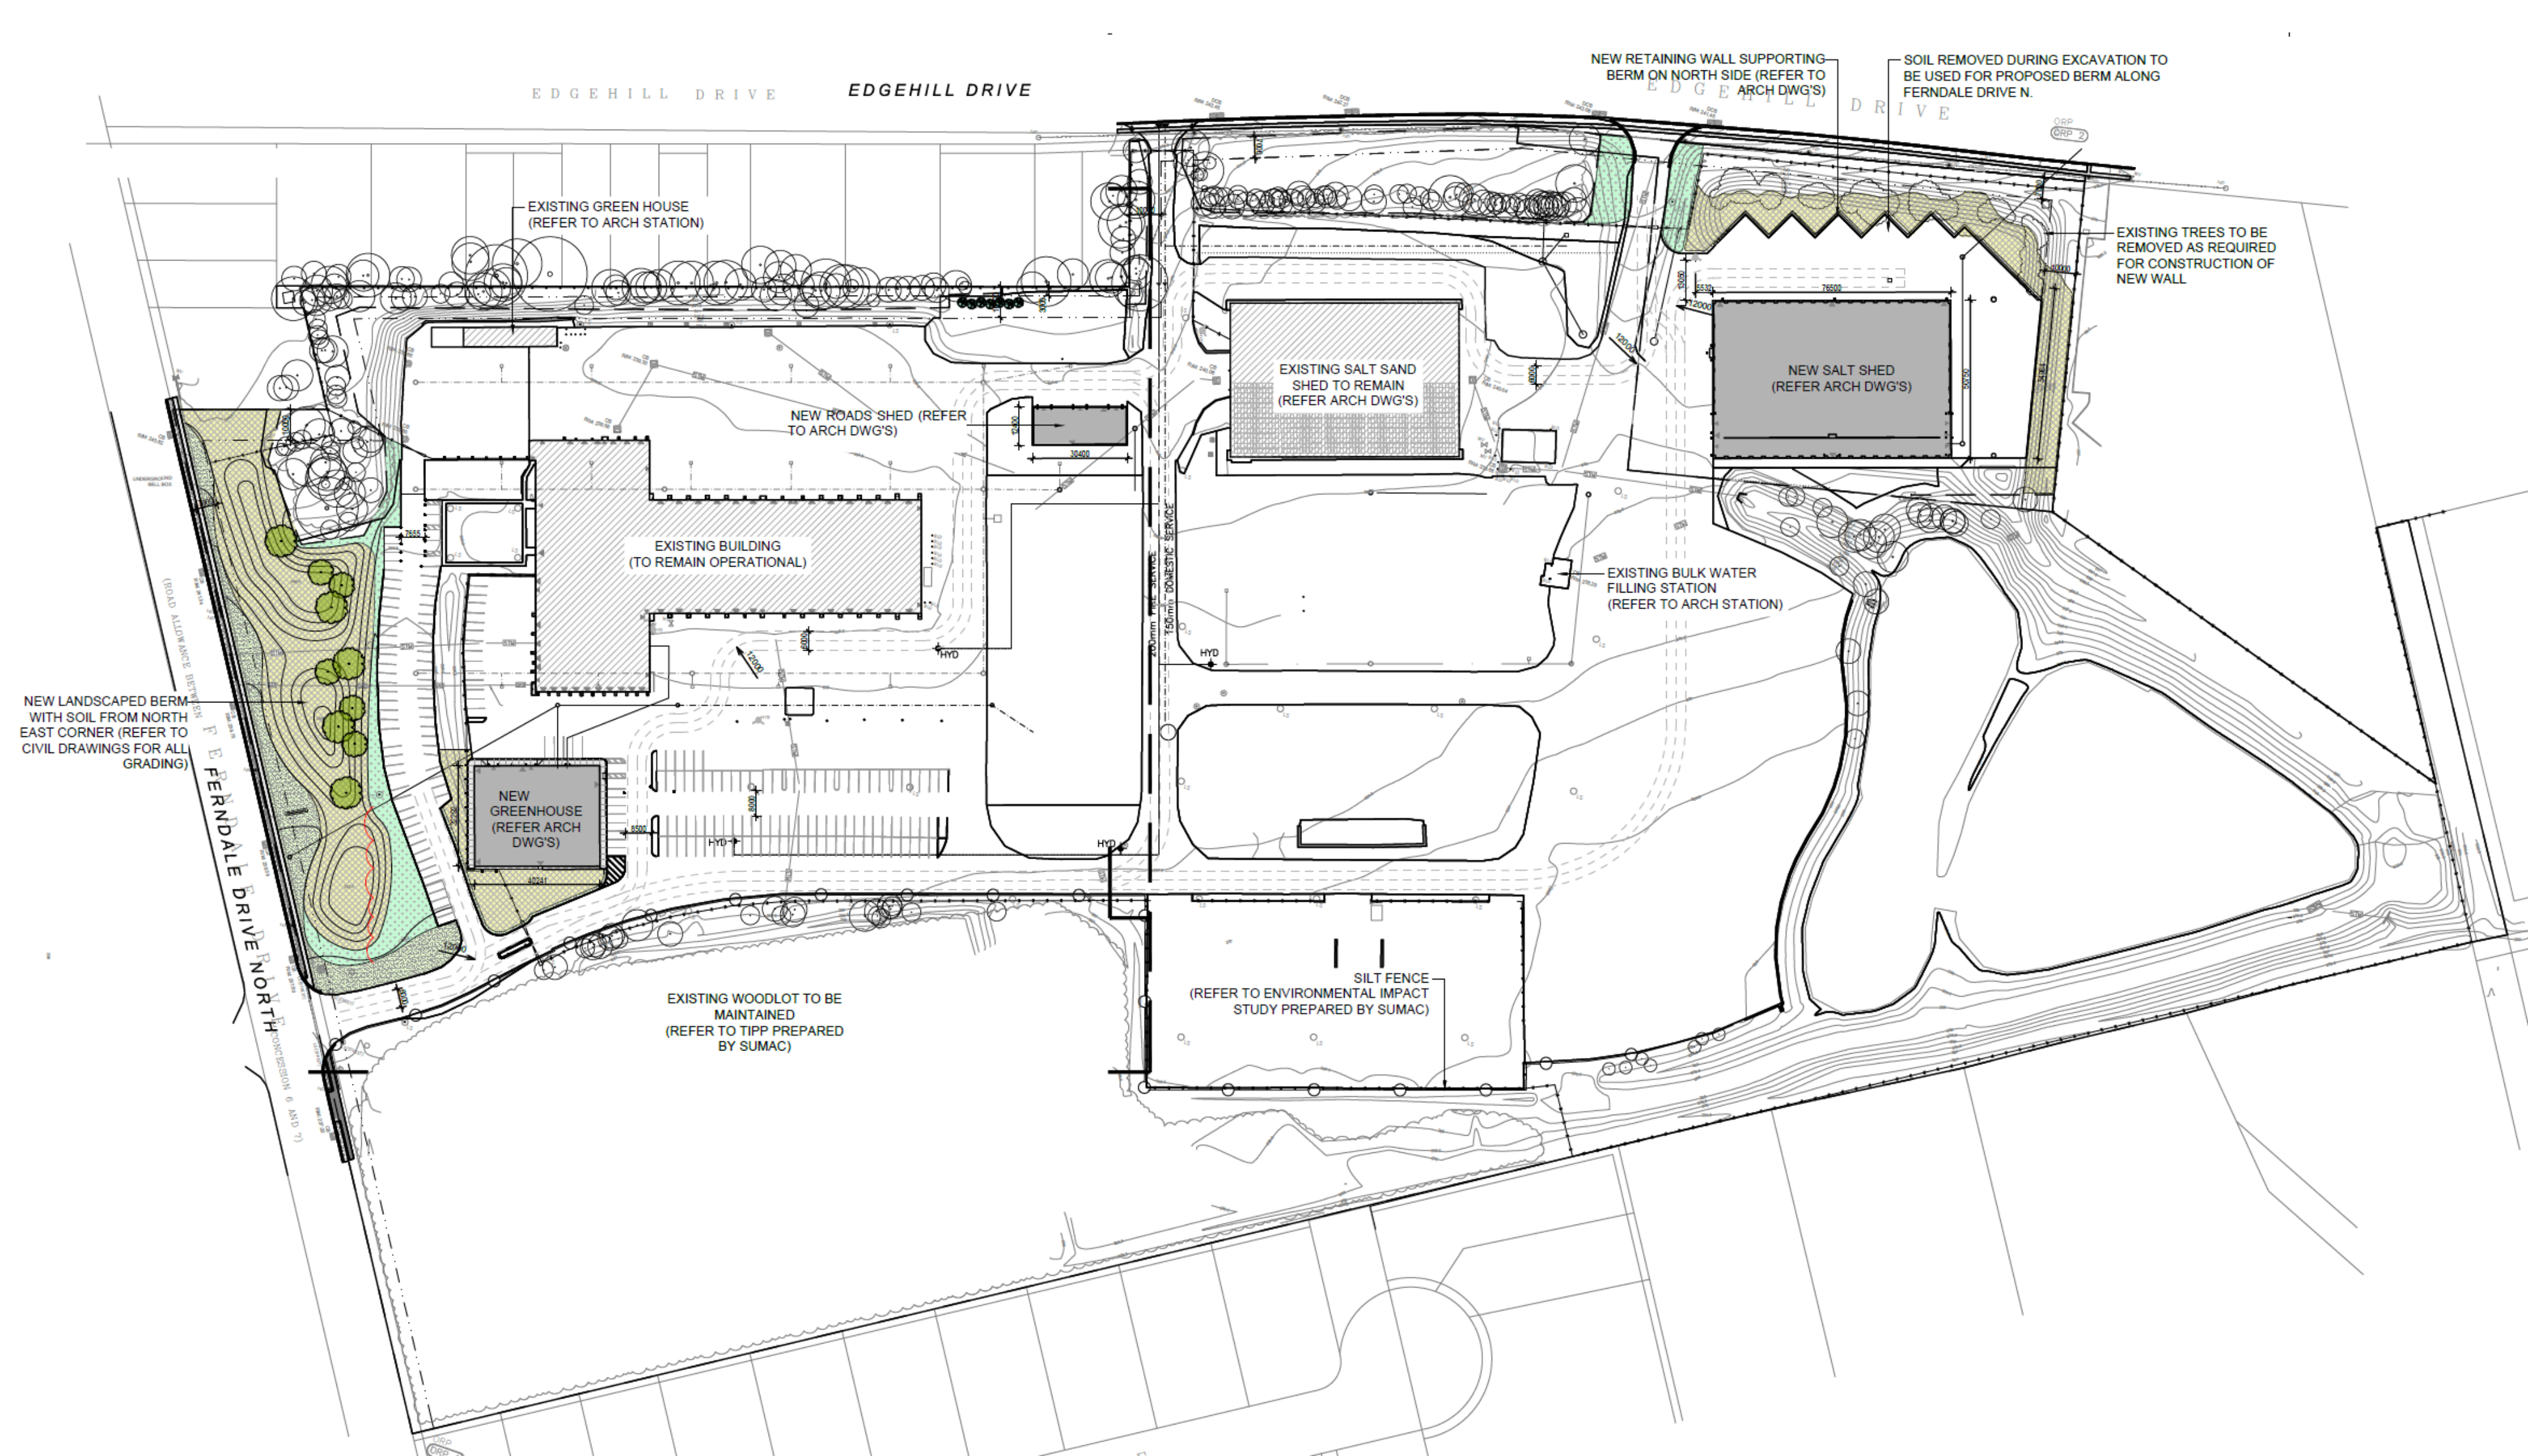

EDGEHILL DRIVE

EDGEHILL DRIVE

NEW RETAINING WALL SUPPORTING
BERM ON NORTH SIDE (REFER TO
ARCH DWG'S)

SOIL REMOVED DURING EXCAVATION TO
BE USED FOR PROPOSED BERM ALONG
FERNDAL DRIVE N.

EXISTING TREES TO BE
REMOVED AS REQUIRED
FOR CONSTRUCTION OF
NEW WALL

EXISTING GREEN HOUSE
(REFER TO ARCH STATION)

NEW ROADS SHED (REFER
TO ARCH DWG'S)

EXISTING SALT SAND
SHED TO REMAIN
(REFER ARCH DWG'S)

NEW SALT SHED
(REFER ARCH DWG'S)

EXISTING BUILDING
(TO REMAIN OPERATIONAL)

EXISTING BULK WATER
FILLING STATION
(REFER TO ARCH STATION)

NEW GREENHOUSE
(REFER ARCH
DWG'S)

EXISTING WOODLOT TO BE
MAINTAINED
(REFER TO TIPP PREPARED
BY SUMAC)

SILT FENCE
(REFER TO ENVIRONMENTAL IMPACT
STUDY PREPARED BY SUMAC)

NEW LANDSCAPED BERM
WITH SOIL FROM NORTH
EAST CORNER (REFER TO
CIVIL DRAWINGS FOR ALL
GRADING)

FERNDAL DRIVE NORTH