



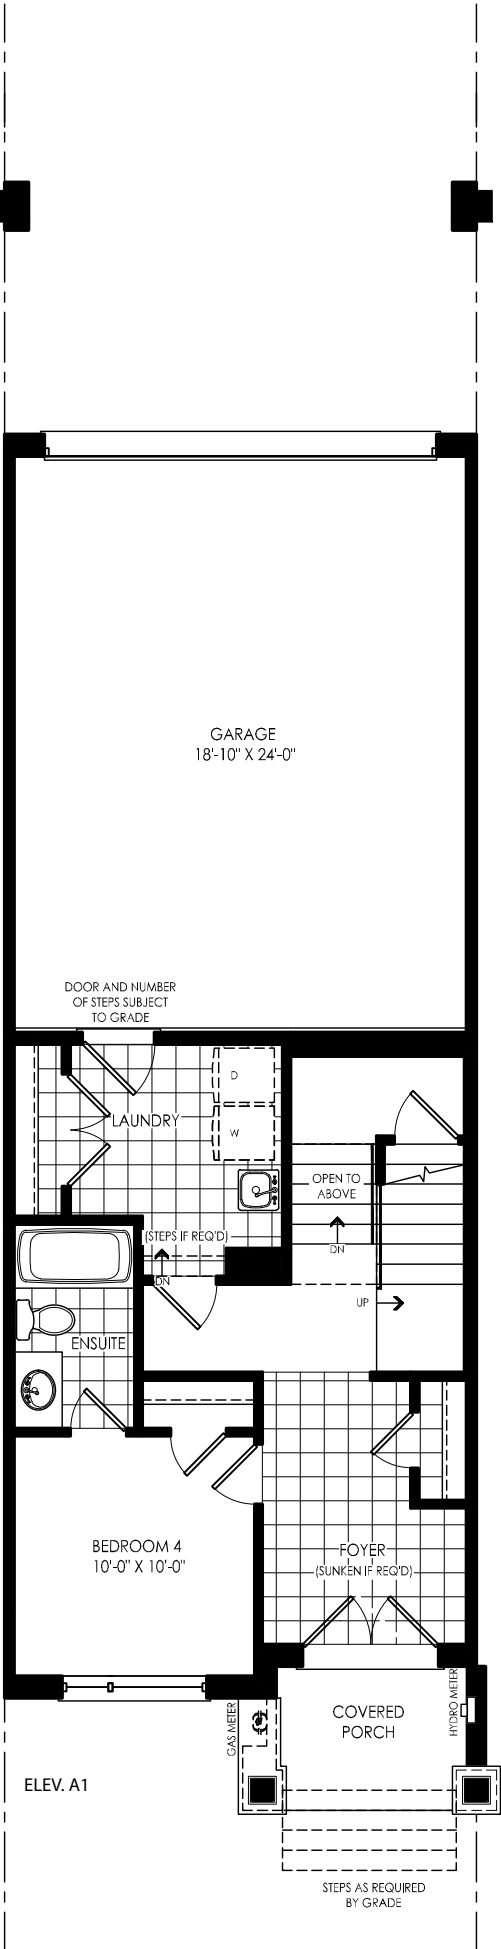

GROUND FLOOR ELEV. 'A1'

Floor Area:	534.6
Open To Below:	0.0
Total Area (not incl otb):	534.6
Coverage (With Porch):	1081.3
Coverage (Without Porch):	1024.7

WWW.INDESIGN.COM
Tel: 905-738-3177
WWW.THEPLUSGROUP.CA

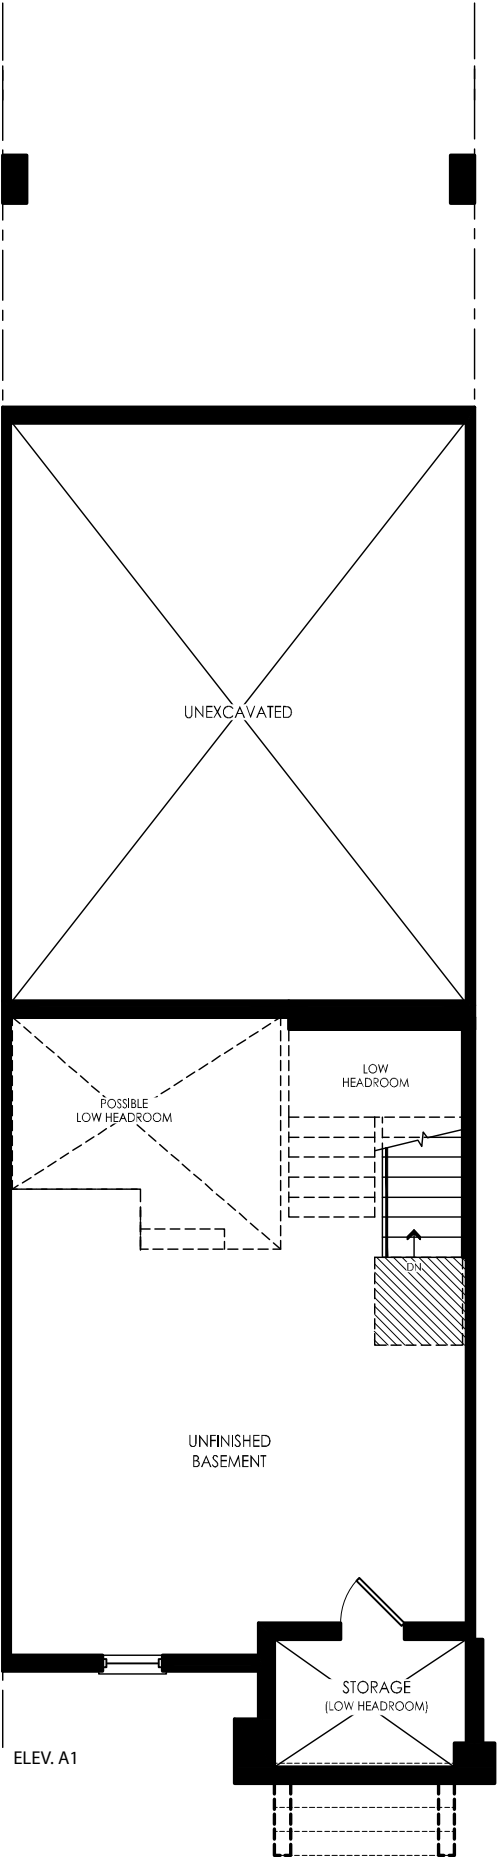

BASEMENT FLOOR ELEV. 'A1'

revisions			initials	date
1	ISSUED FOR REVIEW		MM	17/07/23
2	REVISED PER CLIENT COMMENTS		MM	14/01/23

File:C:_Rn_Standards\temp\AcPublish_L1016\22037-RLT-01-RED.dwg Plotted: May 15, 2023 By:BryanS

client

Regal Crest
Homes

project

Watersand
(Barrie)
Barrie

model

RLT-01

project #

22037

scale

1/8" = 1'0"

page

B1