


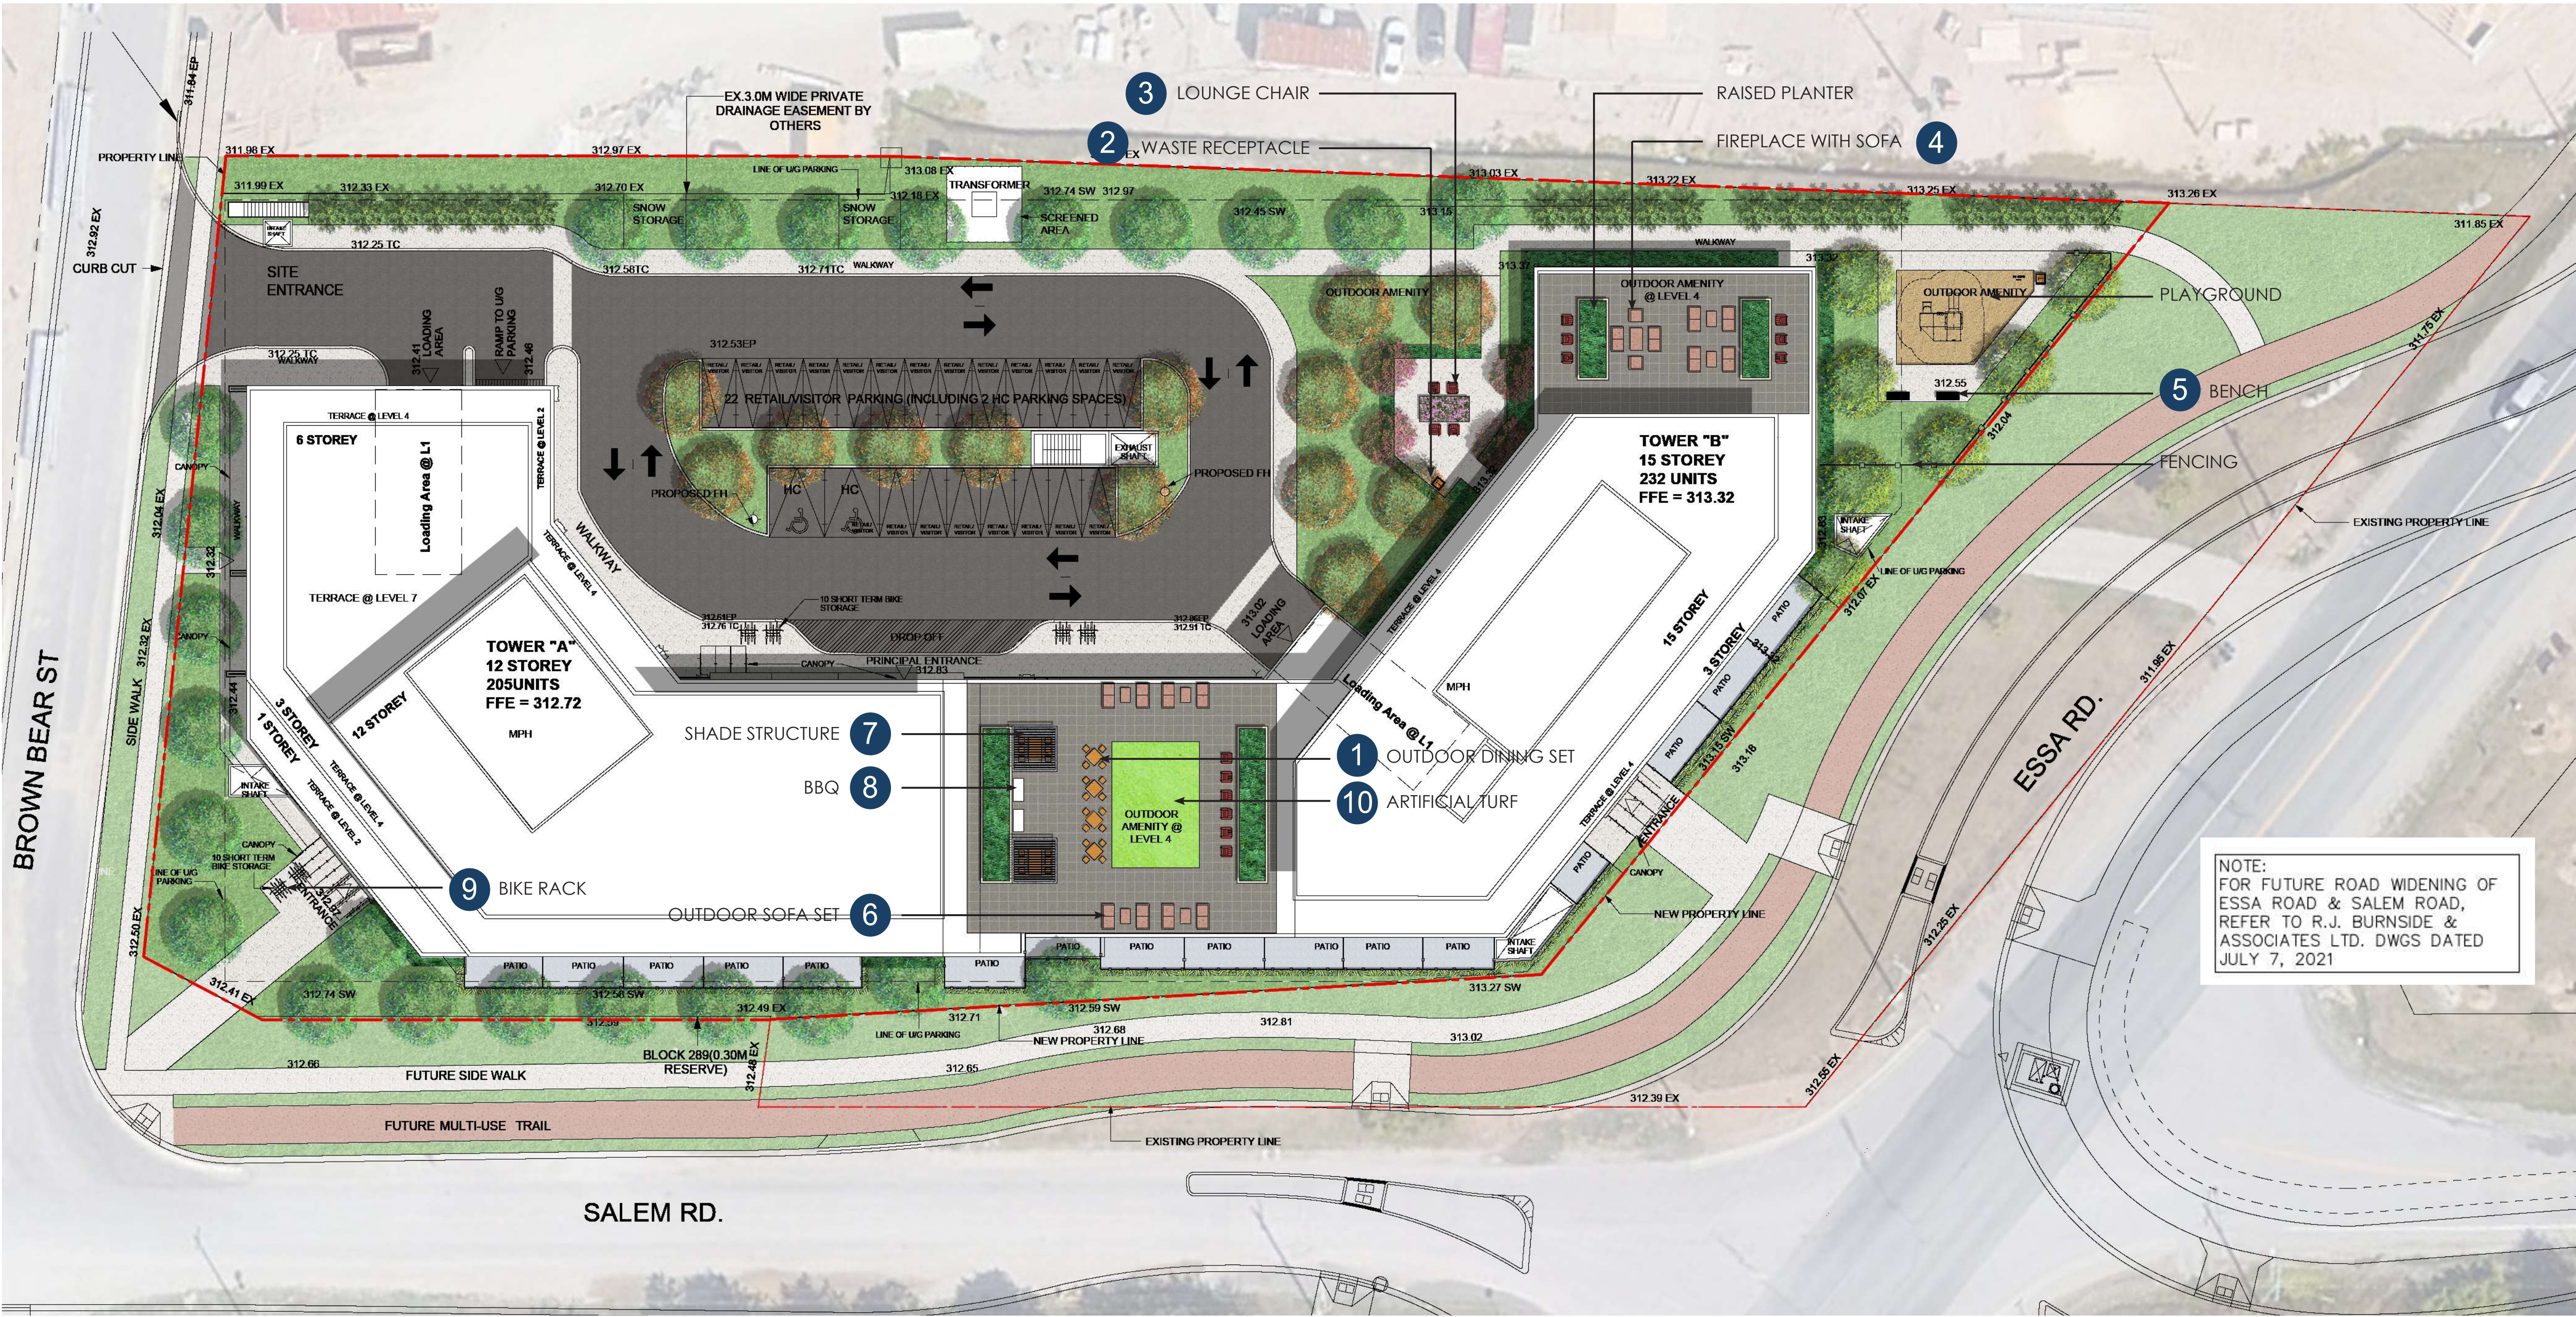

SITE FURNISHING



Outdoor Dining Set
Landscape Forms



Waste Receptacle
Landscape Forms



Lounge Chair
Landscape Forms



Fireplace with Sofa



Bench
Landscape Forms



Outdoor Sofa Set
Cabana Coast



Shade Structure
Hauser



BBQ
Napoleon



Bike Rack
Landscape Forms



Artificial Turf

PLANT PALETTE



Skyline Honeylocust
Gleditsia tricanthos 'Skyline'



Autumn Blaze Maple
Acer freemanii



Hackberry
Celtis occidentalis



Ivory Silk Lilac
Syringa reticulata 'Ivory Silk'



Bush Honeysuckle
Diervilla lonicera



Flaming Mound Spirea
Spiraea japonica 'Flaming Mound'



Dense Yew
Taxus x media 'Densiflora'



Daylily
Hemerocallis 'Stella D'Oro'




Black Eyed Susan
Rudbeckia hirta



Feather Reed Grass
Calamagrostis x acutifolia

DATE : January 10, 2024
SCALE : NTS
SUBJECT TO CHANGE DURING DESIGN
DEVELOPMENT AND CONSTRUCTION

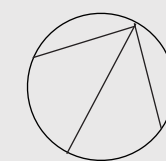

901 ESSA ROAD, BARRIE | LANDSCAPE CONCEPT