

SIR-16747

I REQUIRE THIS PLAN TO BE DEPOSITED
UNDER THE REGISTRY ACT.

RECEIVED AND DEPOSITED AS
PLAN 51R-16747

DATE: Feb. 5 '88

DATE: FEB. 5, 1988

W. Bruce Clark
BRUCE CLARK

Asst. Allen Graves
DEPUTY LAND REGISTRAR FOR THE
REGISTRY DIVISION OF SIMCOE (51)

PART I: PART OF THE SOUTH HALF OF LOT 20, CONCESSION II, PART OF
INST. N° 803570.

CAUTION! THIS IS NOT A PLAN OF SUBDIVISION WITHIN
THE MEANING OF THE PLANNING ACT.

PLAN OF SURVEY OF PART OF
THE SOUTH HALF OF LOT 20
CONCESSION II

IN THE
TOWNSHIP OF INNISFIL

IN THE
COUNTY OF SIMCOE

SCALE: 1" = 40'
RUDY MAK, O.L.S.
1987.

SURVEYOR'S CERTIFICATE:

I CERTIFY THAT:


1) THIS SURVEY AND PLAN ARE CORRECT AND IN ACCORDANCE
WITH THE SURVEYS ACT AND THE REGISTRY ACT AND THE
REGULATIONS MADE THEREUNDER.

2) THE SURVEY WAS COMPLETED ON THE 13th. DAY OF
OCTOBER, 1987.

DATED: OCTOBER 13th, 1987

Rudy Mak
RUDY MAK, O. L. S.


BEARINGS ARE ASTRONOMIC AND REFERRED TO THE NORTHERLY
LIMIT OF THE ROAD ALLOWANCE BETWEEN CONCESSIONS IO AND II
AS SHOWN ON DEPOSITED PLAN 51R 2876, BEING N 72° 40' 10" E.

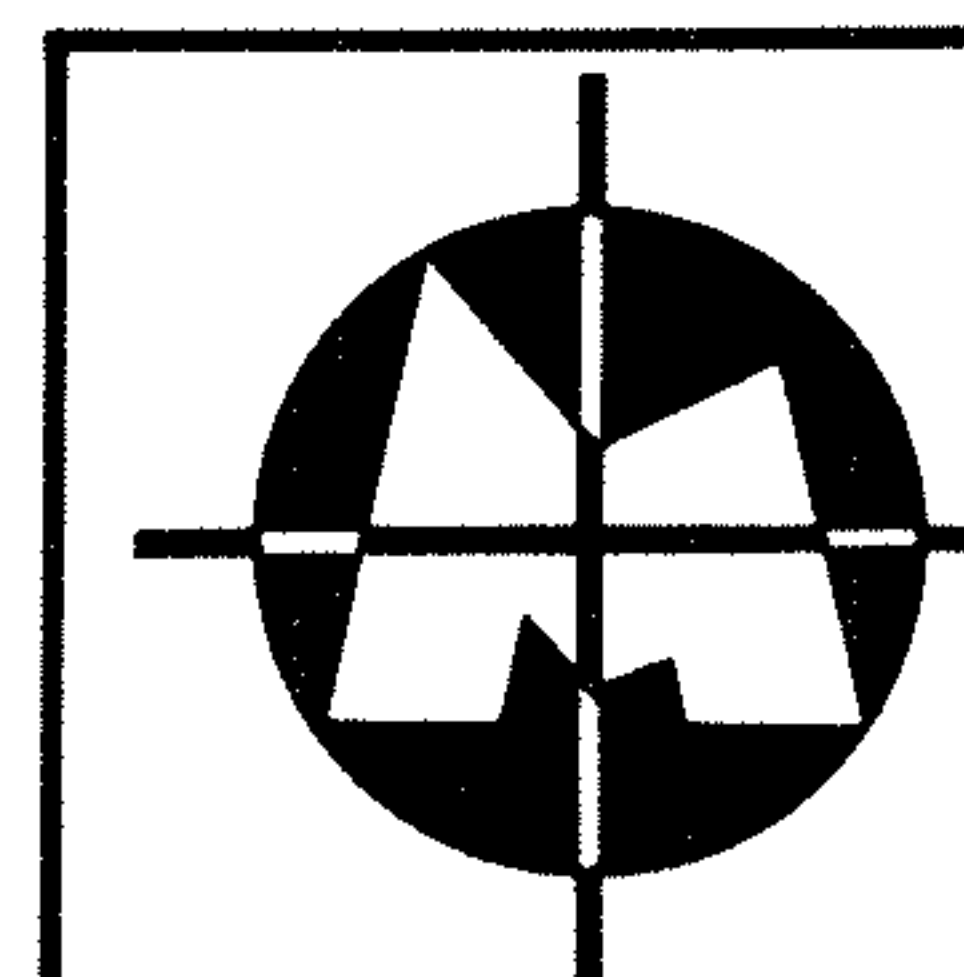

**RUDY MAK
SURVEYING LTD.**

ONTARIO LAND SURVEYORS
370 DUNLOP ST. W. UNIT 1016
BARRIE ONTARIO
(705) 722-3845

PART I, PLAN 51R-2876

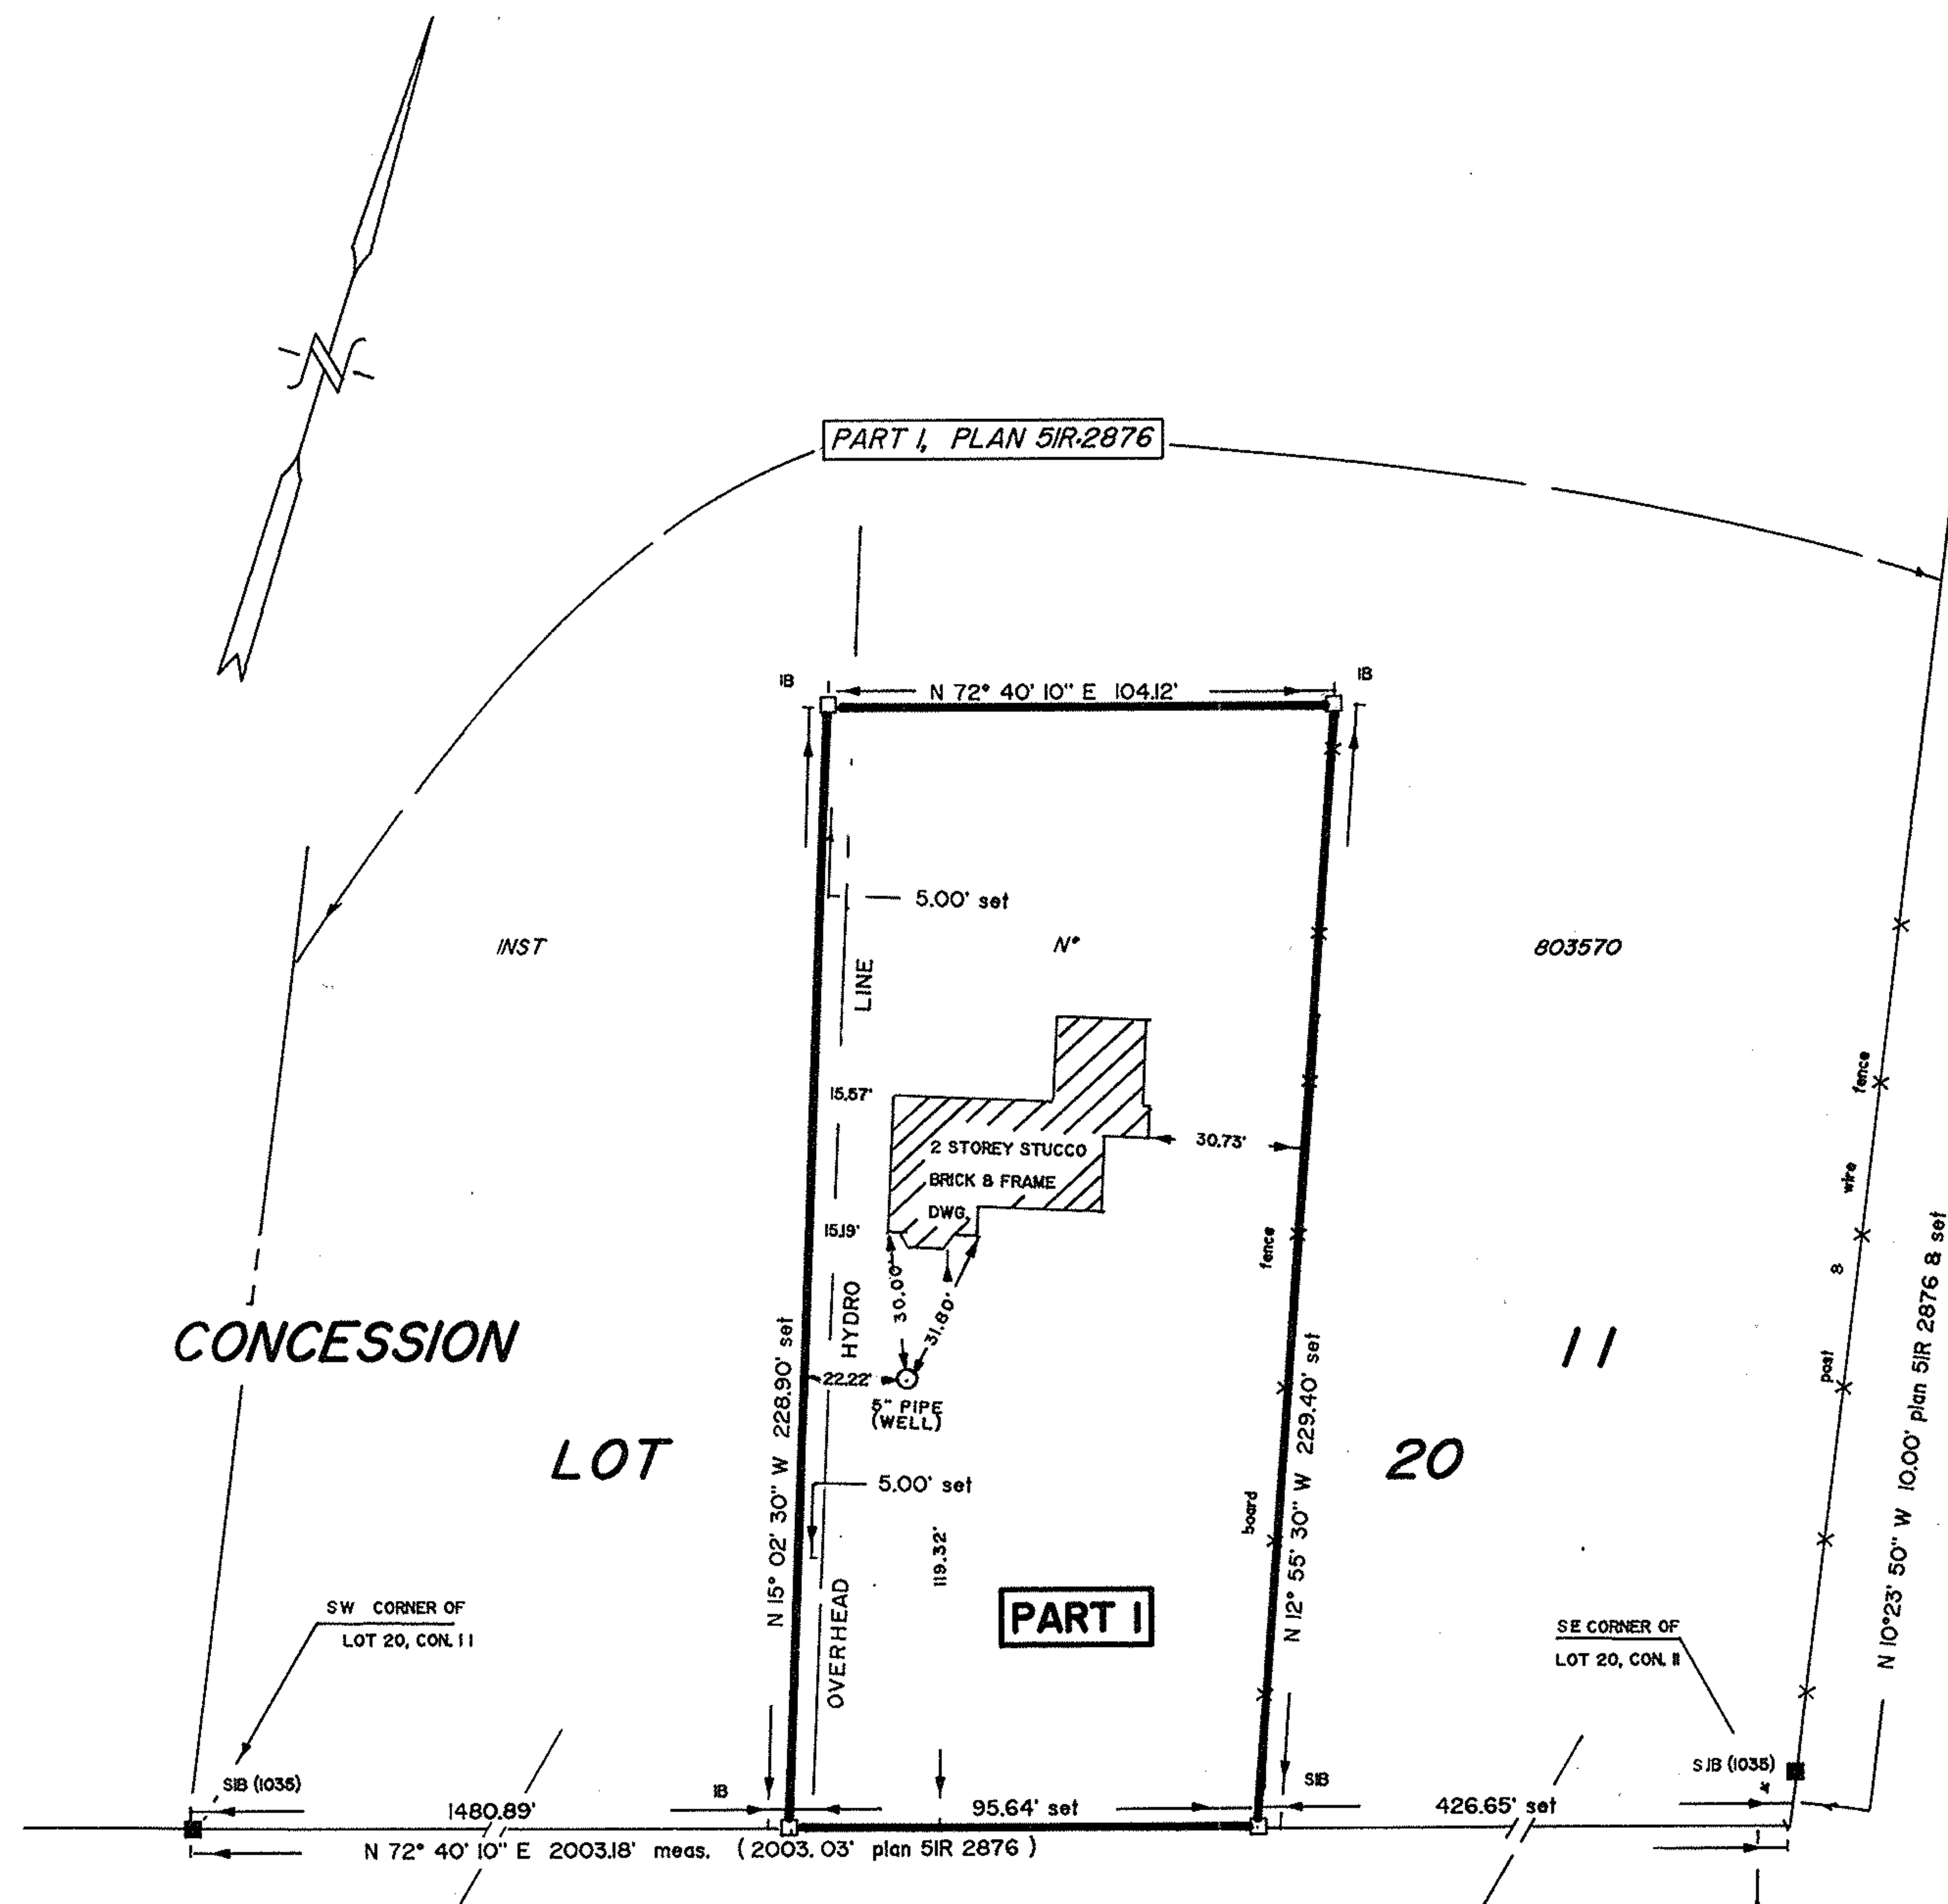

ROAD ALLOWANCE BETWEEN LOTS 20 & 21
66.00' WIDE

ROAD ALLOWANCE BETWEEN CONCESSIONS IO & II
66.00' WIDE

LEGEND

- DENOTES A FOUND MONUMENT
- DENOTES A PLANTED MONUMENT
- SIB DENOTES A STANDARD IRON BAR 2.5 cm. x 2.5 cm. x 1.2 m.
- IB DENOTES AN IRON BAR 1 cm. x 1 cm. x 0.6 m.
- WIT. DENOTES WITNESS
- (615) DENOTES J. DIAMOND O.L.S.
- (738) DENOTES R.C. KIRKPATRICK O.L.S.
- (1035) DENOTES R. WELSMAN O.L.S.
- (976) DENOTES C.W.A. JONES O.L.S.
- (1255) DENOTES R.C. RAIKES O.L.S.
- DENOTES FENCING