


TOPOGRAPHIC SURVEY OF
BLOCK C
REGISTERED PLAN 1329
CITY OF BARRIE
COUNTY OF SIMCOE

SCALE 1 : 200

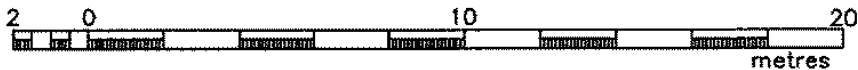

RUDY MAK SURVEYING LTD.

SURVEYOR'S CERTIFICATE

I CERTIFY THAT:

- 1) THIS SURVEY AND PLAN ARE CORRECT AND IN ACCORDANCE WITH THE SURVEYS ACT, THE SURVEYORS ACT AND THE REGULATIONS MADE UNDER THEM.
- 2) THE SURVEY WAS COMPLETED ON THE 2ND DAY OF MAY, 2023.

MAY 9, 2023
DATE

RUDY MAK
ONTARIO LAND SURVEYOR

CAUTION

ONLY A SIGNED EMBOSSED COPY OF THIS PLAN CAN BE CONSIDERED AS AN ORIGINAL PLAN.

BEARING NOTE

BEARINGS ARE UTM GRID, DERIVED FROM SPECIFIED CONTROL POINTS 03120080019 AND 03120080044, UTM ZONE 17, NAD 83 (ORIGINAL).

FOR BEARING COMPARISONS, A ROTATION OF 0°54'10" COUNTER-CLOCKWISE WAS APPLIED TO BEARINGS ON (P1) & (P2).

ELEVATION NOTE:


ELEVATION ARE GEODETIC IN ORIGIN AND WERE DERIVED FROM SPECIFIED CONTROL POINTS 03120080019 (ELEVATION=269.58, CGVD-1928:1978) AND 03120080044 (ELEVATION=252.47, CGVD-1928:1978).

BENCHMARK #1

SITE BENCHMARK IS THE TOP OF THE SIB LOCATED AT THE SOUTHWEST CORNER OF BLOCK C, HAVING AN ELEVATION OF 263.72.


BENCHMARK #2

SITE BENCHMARK IS THE TOP OF THE SIB LOCATED AT THE NORTHWEST CORNER OF BLOCK C, HAVING AN ELEVATION OF 265.60.

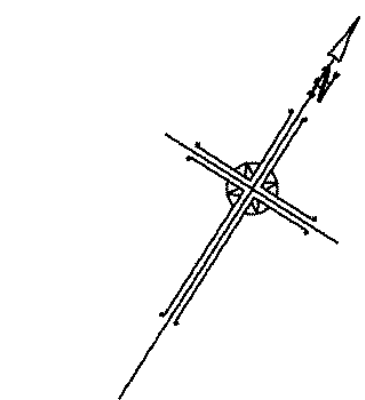

REGISTERED PLAN 19

P.I.N. 58810-0156(LT)
PARK LOT 18

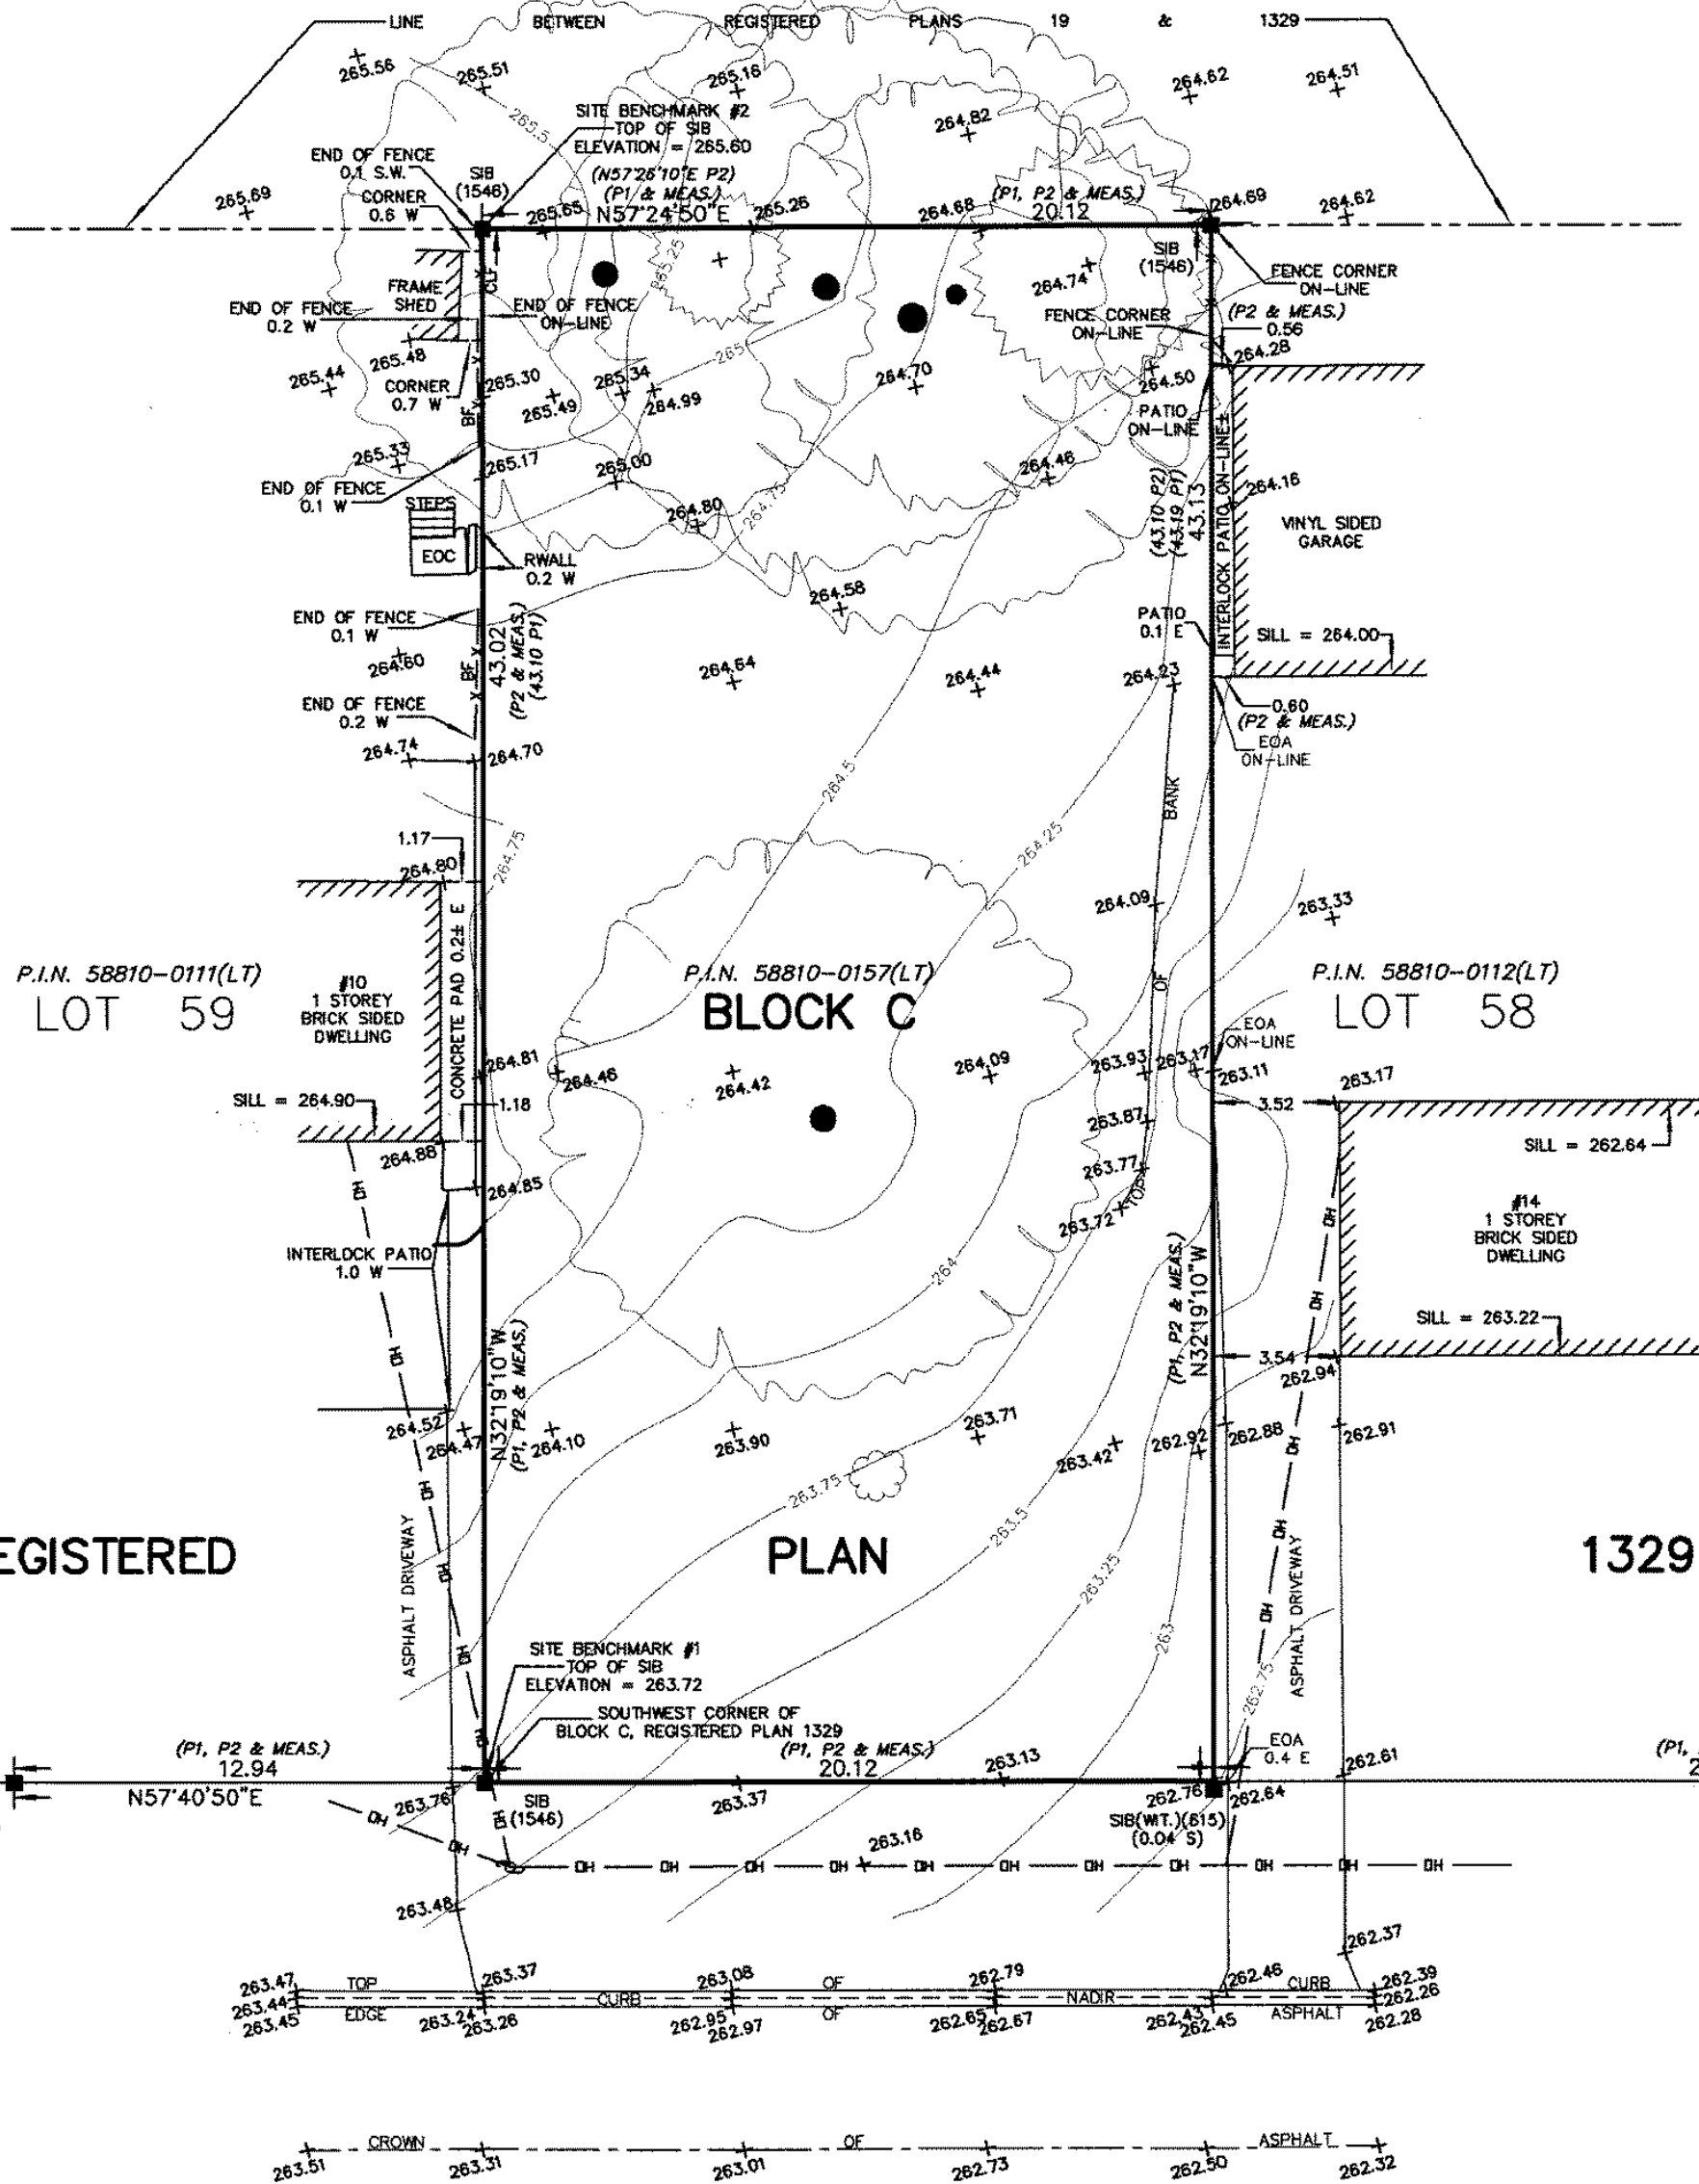

P.I.N. 58810-0157(LT)
OTTAWA AVENUE
(BY REGISTERED PLAN 1329)

LEGEND

- DENOTES FOUND SURVEY MONUMENT
- SIB DENOTES STANDARD IRON BAR
- IB DENOTES IRON BAR
- x- DENOTES FENCING
- CLF DENOTES CHAIN LINK FENCE
- BF DENOTES BOARD FENCE
- DENOTES UTILITY POLE
- DH- DENOTES OVERHEAD WIRES
- DENOTES DECIDUOUS TREE
- DENOTES CONIFEROUS TREE
- DENOTES BUSH
- (615) DENOTES J.H. DIAMOND, O.L.S.
- (1546) DENOTES RUDY MAK SURVEYING LTD.
- (WT.) DENOTES WITNESS
- (P1) DENOTES REGISTERED PLAN 1329
- (P2) DENOTES PLAN OF SURVEY BY RUDY MAK SURVEYING LTD. DATED: NOVEMBER 20, 1995.

NOTES:

THIS PLAN DELINEATES THE FEATURES AS SHOWN AND VISIBLE, GIVEN THE SITE CONDITIONS. CONSTRUCTION ACTIVITY, FROZEN GROUND, SNOW COVER, ETC. MAY HAVE HIDDEN FEATURES OTHERWISE VISIBLE. THE LOCATION OF UNDERGROUND SERVICES, IF SHOWN, WAS DERIVED FROM PLANS OBTAINED FROM OTHER AGENCIES. RUDY MAK SURVEYING CANNOT BE HELD RESPONSIBLE FOR THE LOCATION AND ACCURACY OF UNDERGROUND SERVICES. THE LOCATION OF ALL SERVICES MUST BE VERIFIED ON SITE. ONLY A SIGNED AND SEALED PAPER COPY OF THIS SURVEY IS AN ORIGINAL COPY. NO DIGITAL VERSION OF THIS PLAN IS TO BE CONSIDERED "ORIGINAL" AND MAY HAVE BEEN ALTERED BY OTHERS.

NO RESEARCH WITH RESPECT TO INDIGENOUS RIGHTS OR INTERESTS CREATED PRIOR TO THE CROWN PATENT HAS BEEN UNDERTAKEN.
©COPYRIGHT 2023, RUDY MAK SURVEYING LTD.

TIE DISTANCES NOTE:

ALL TIES SHOWN AS N, S, E AND W PROJECTING ↑.


METRIC

DISTANCES AND COORDINATES SHOWN ON THIS PLAN ARE IN METRES AND CAN BE CONVERTED TO FEET BY DIVIDING BY 0.3048.

ASSOCIATION OF ONTARIO
LAND SURVEYORS
PLAN SUBMISSION FORM
2 2 0 8 0 2 4



THIS PLAN IS NOT VALID
UNLESS IT IS AN EMBOSSED
ORIGINAL COPY
ISSUED BY THE SURVEYOR
in accordance with
Regulation 1028, Section 29(3).

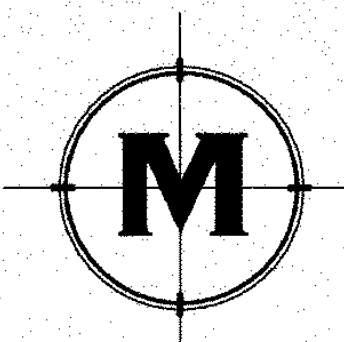

**RUDY MAK
SURVEYING LTD.**
ONTARIO LAND SURVEYORS

732 DUNLOP STREET WEST
BARRIE, ONTARIO L4N 9X1 (705) 722-3845
E-MAIL MAIL@MAKSURVEYING.COM

DRAWN BY: TM CHECK BY: GM FILE No. 15889