




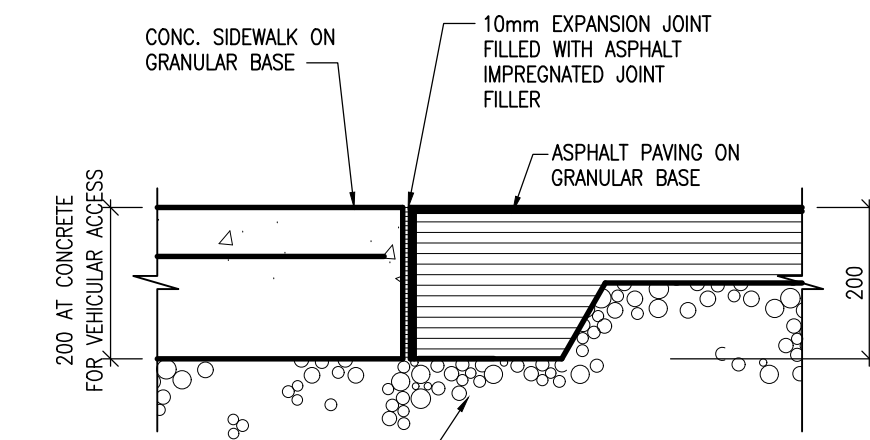


3 CONCRETE ROLL CURE

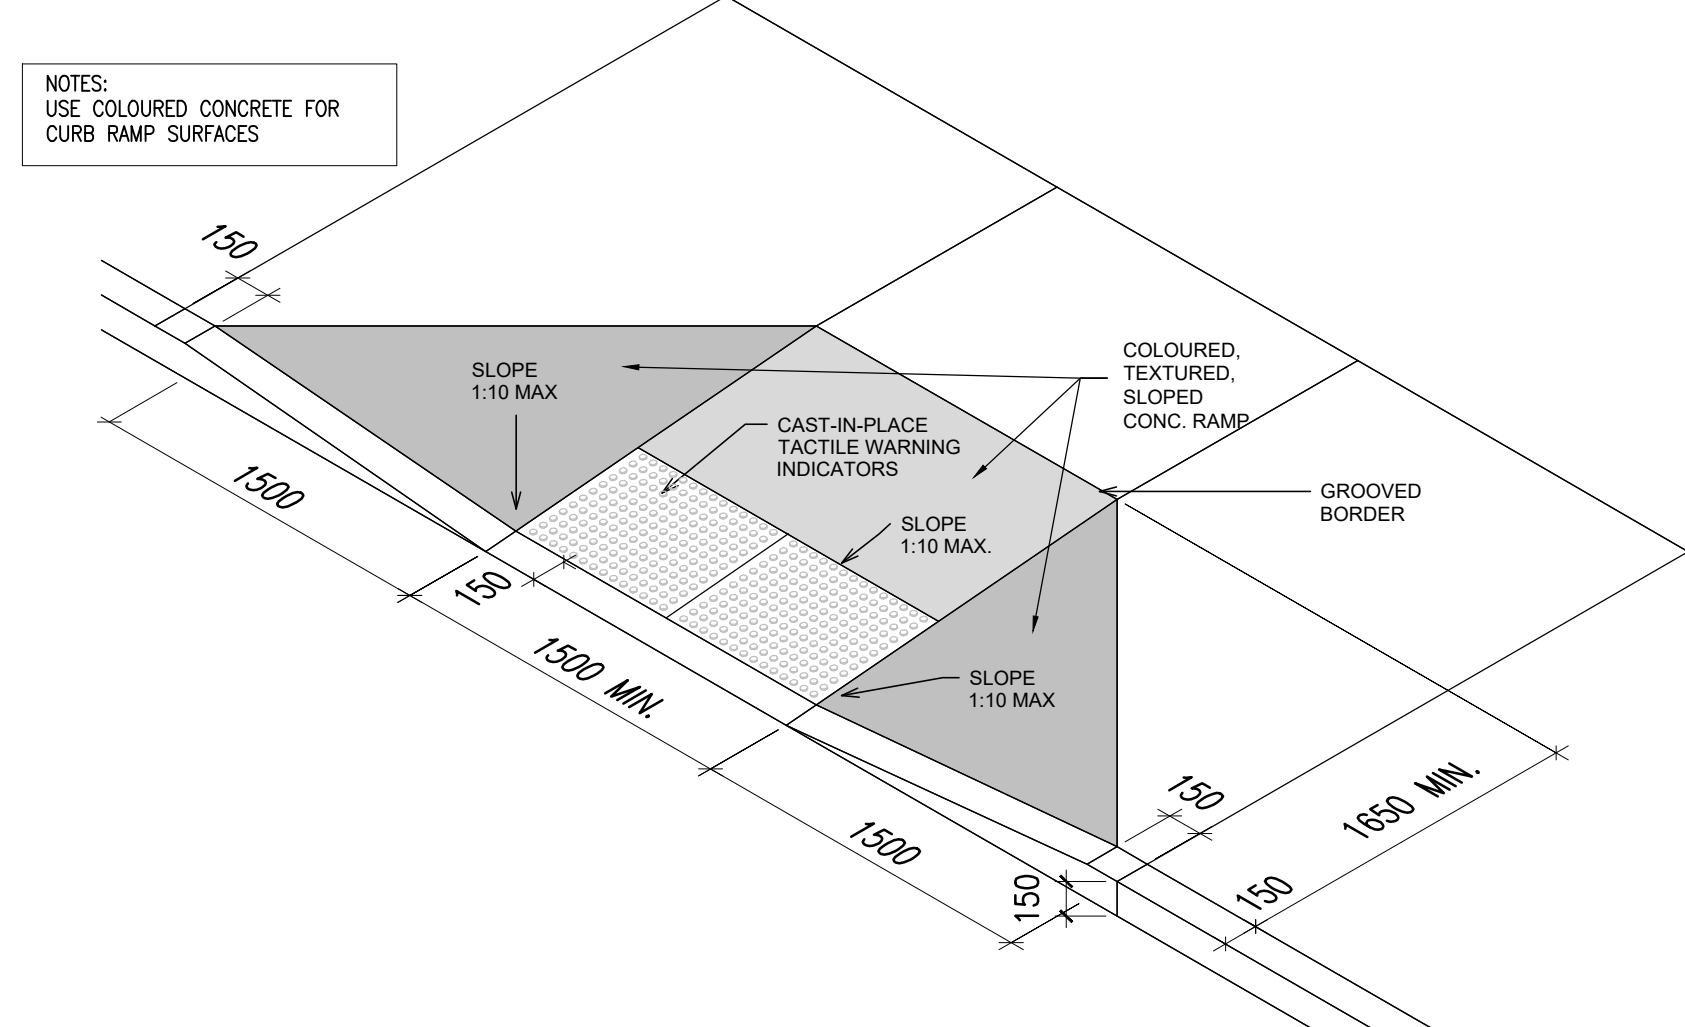


6A CURB RAMP (AXONOMETRIC VIEW)

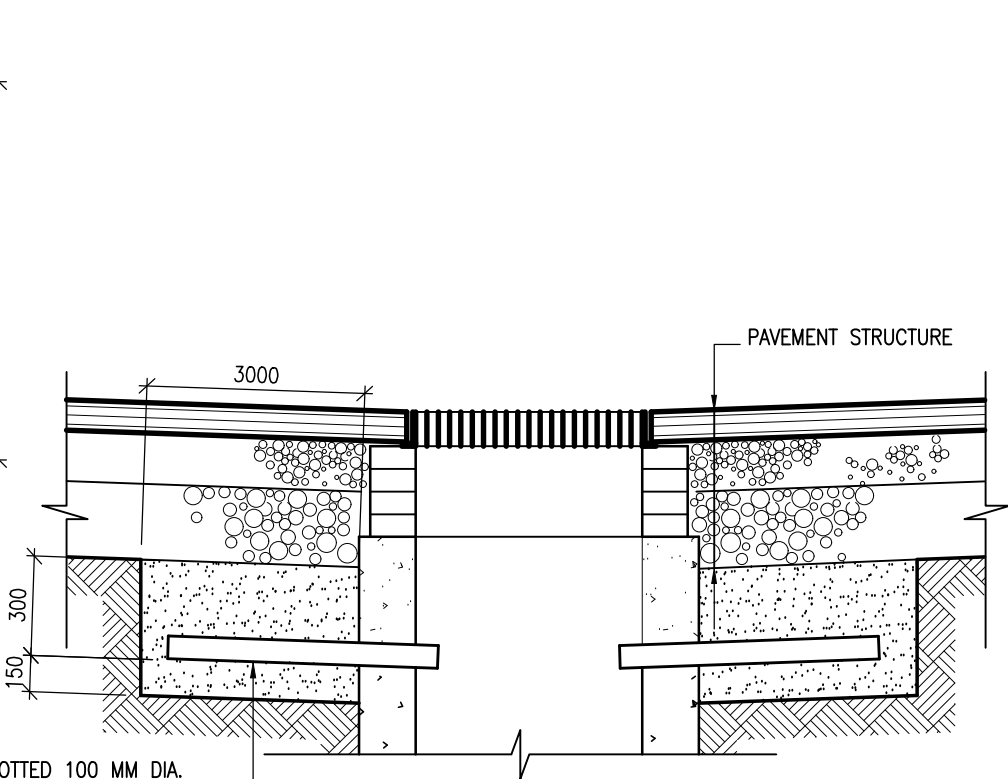


9 TYPICAL STUB DRAIN @CATCH BASIN

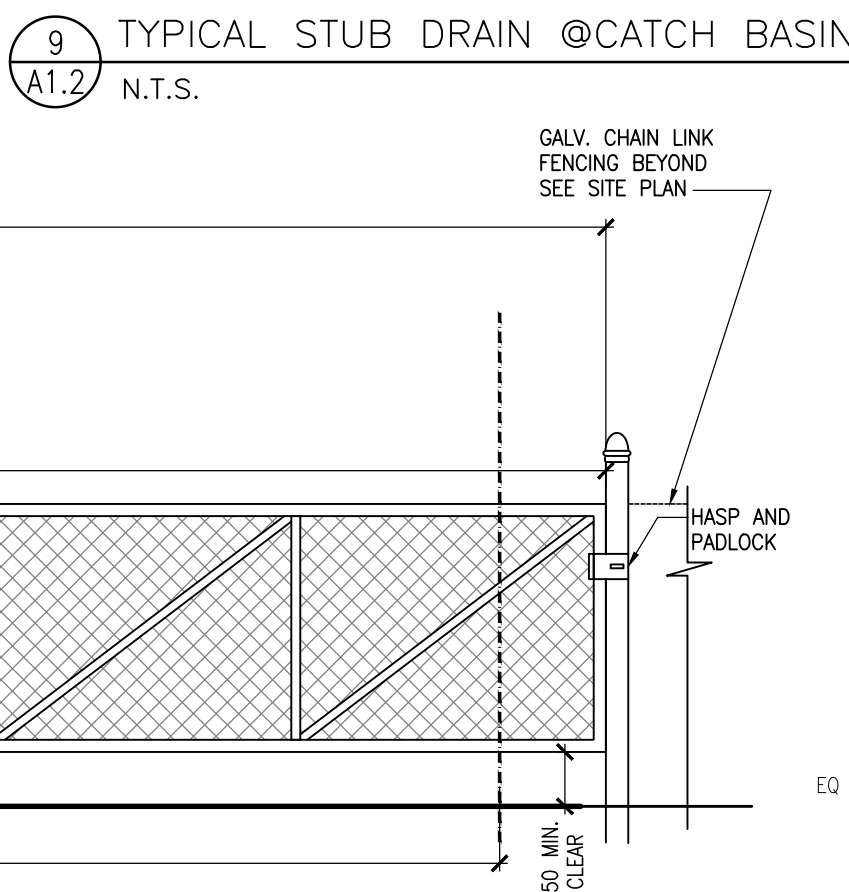


(VIEWED FROM PLAYGROUND SIDE)

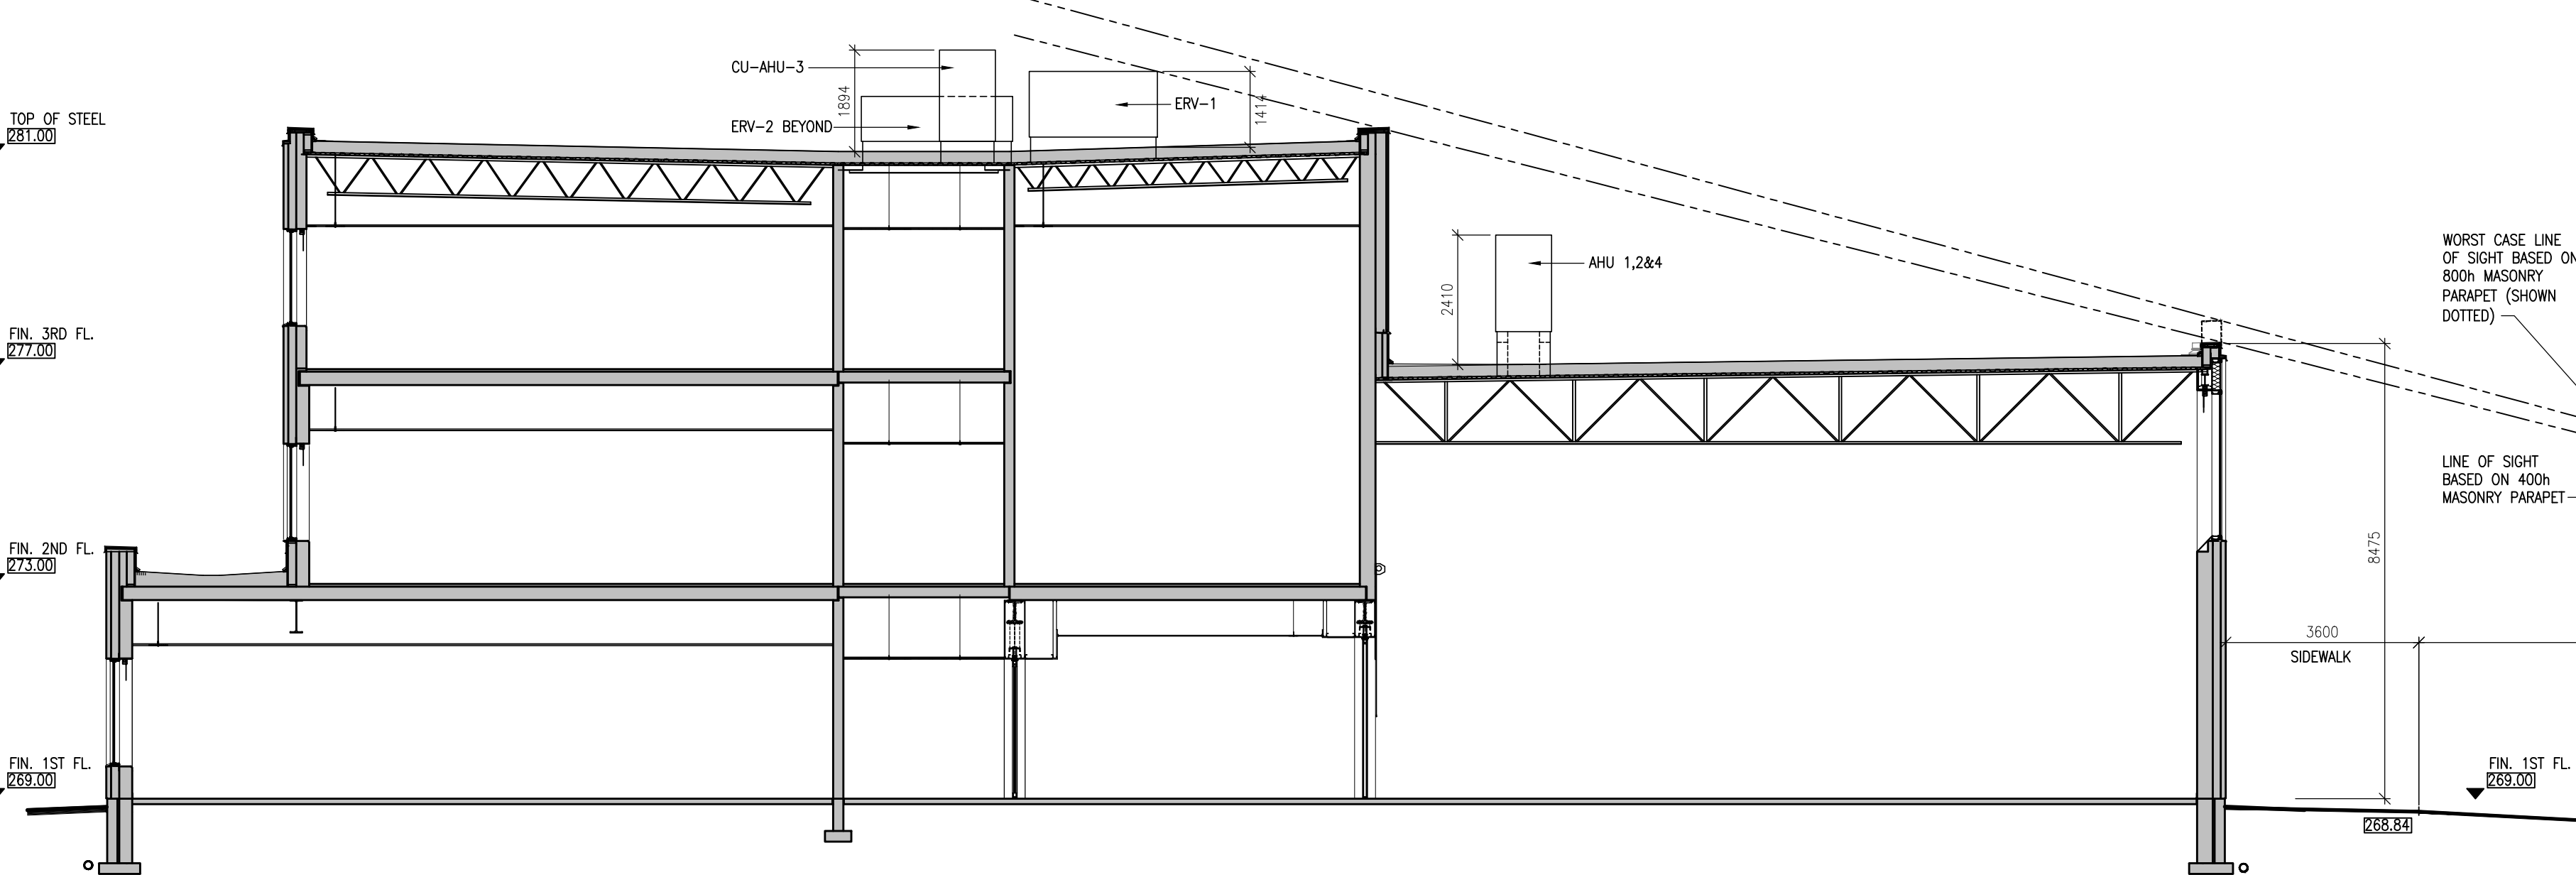

13 PAINTED LINES

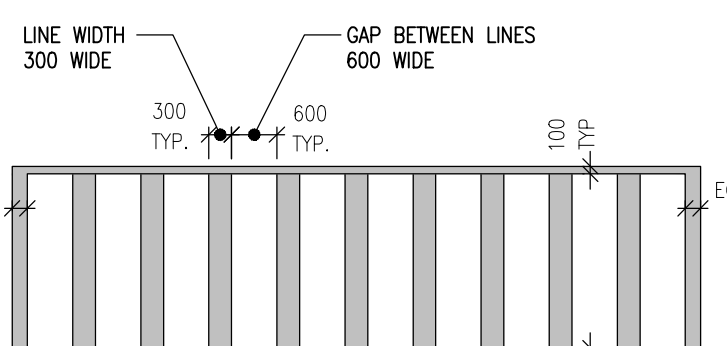


B-B JESSICA AVE. WALKWAY CROSS SECTION



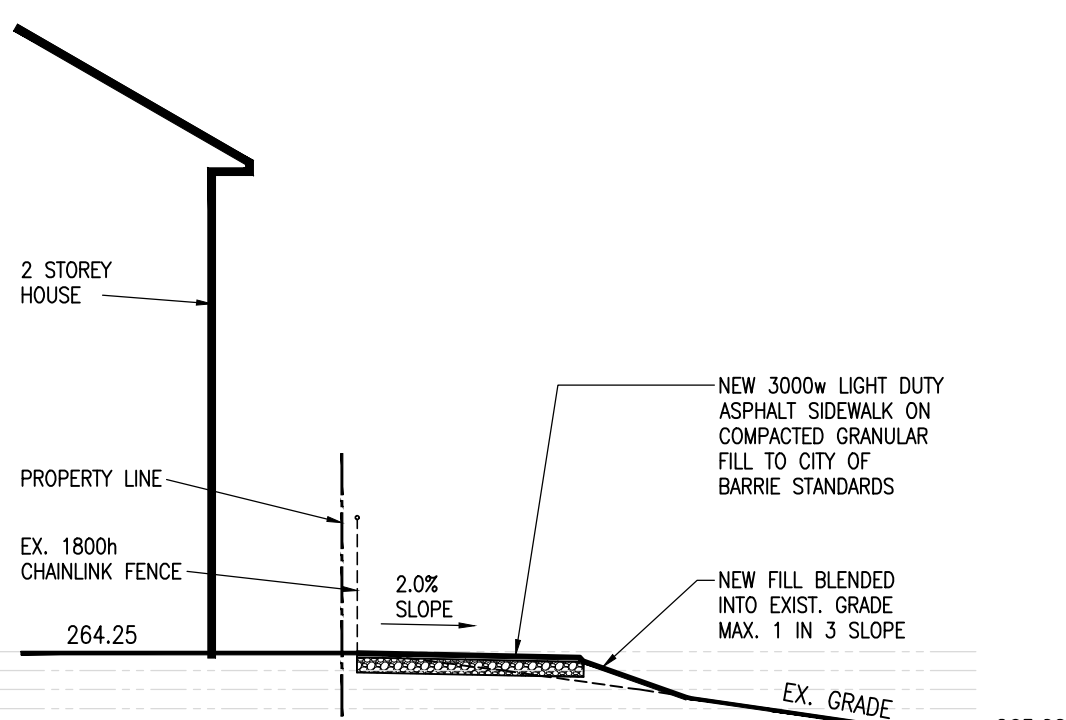


B-B JESSICA AVE. WALKWAY CROSS SECTION

4	NOV. 14, 2024	ISSUED FOR 2nd SPA SUBMISSION
3	NOV. 1, 2024	ISSUED FOR 80% REVIEW
2	AUGUST 1, 2024	ISSUED FOR SPA
1	JUNE 28, 2024	ISSUED FOR 50% REVIEW
DATE		REVISIONS
Barrie Southeast Elementary School #1		
210 DEAN AVE.		BARRIE, ONTARIO

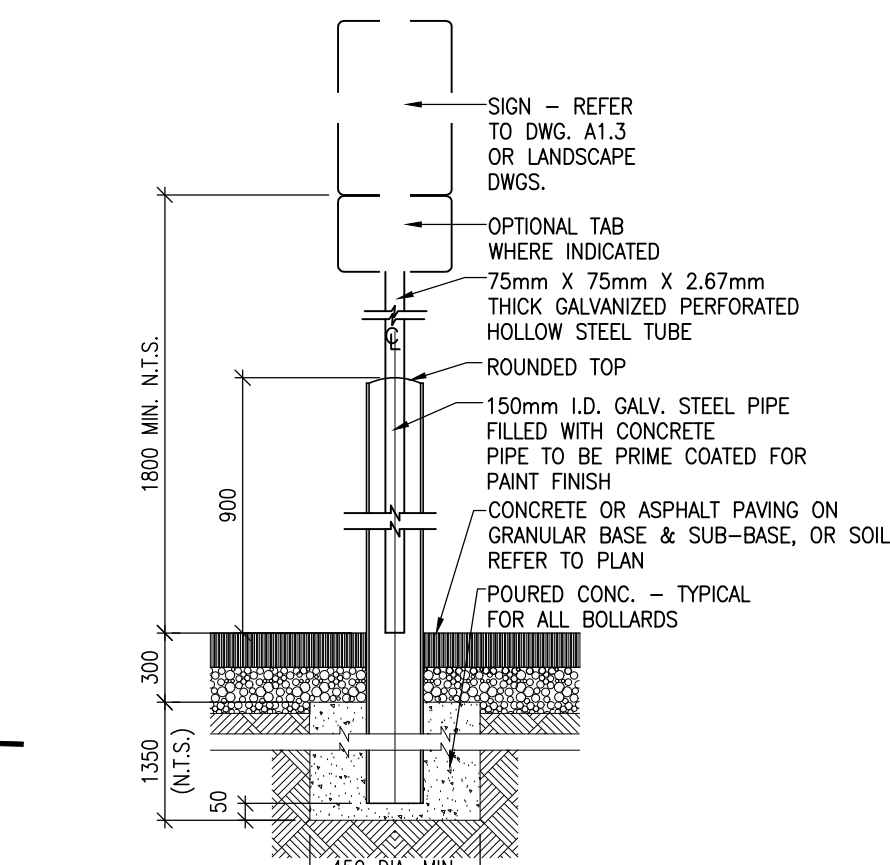

15 SIGNAGE BOLLARD TYPE "B1" DETAIL

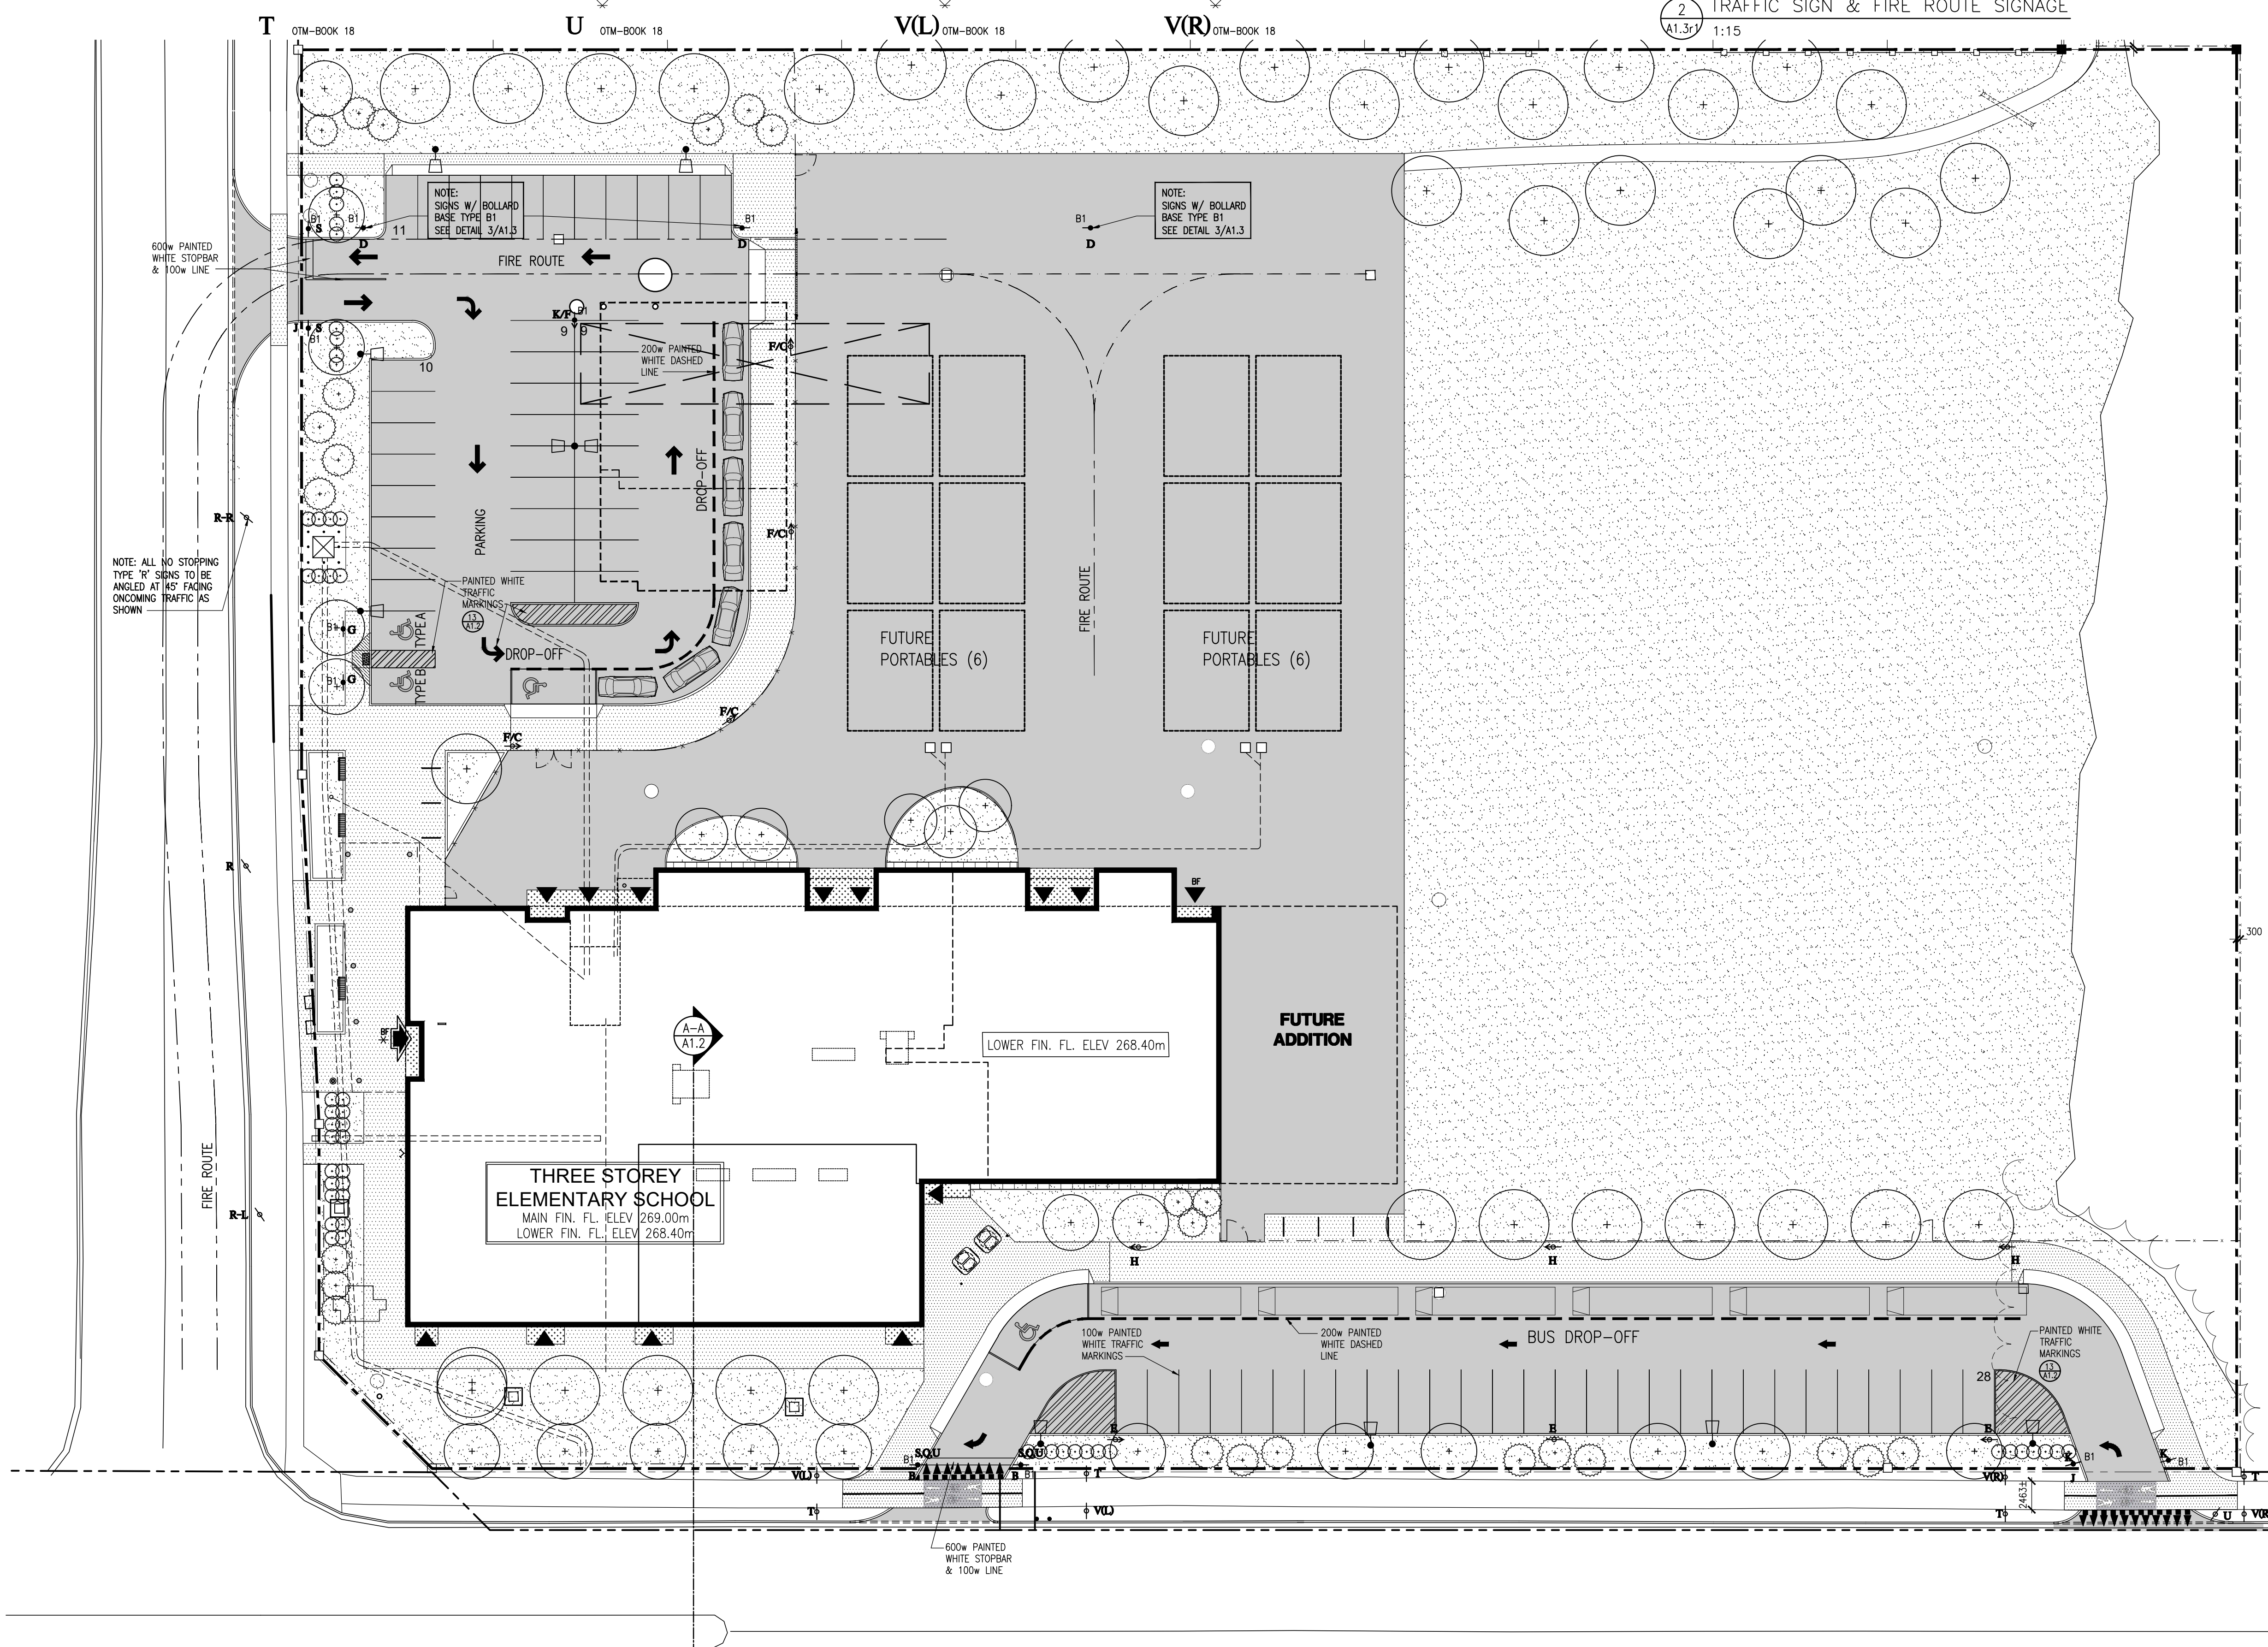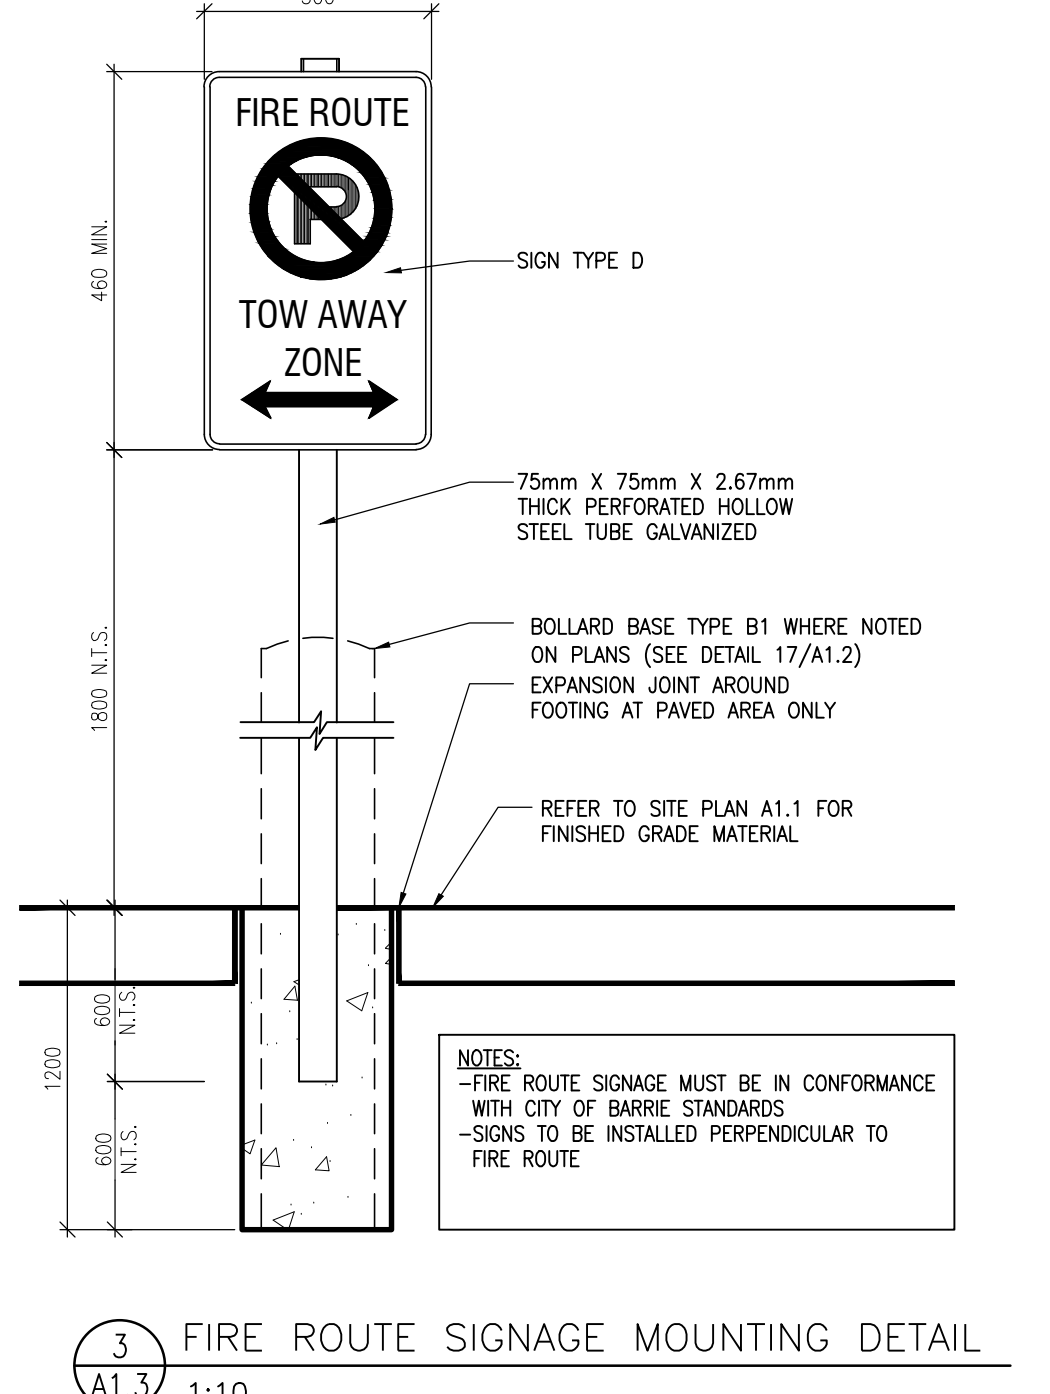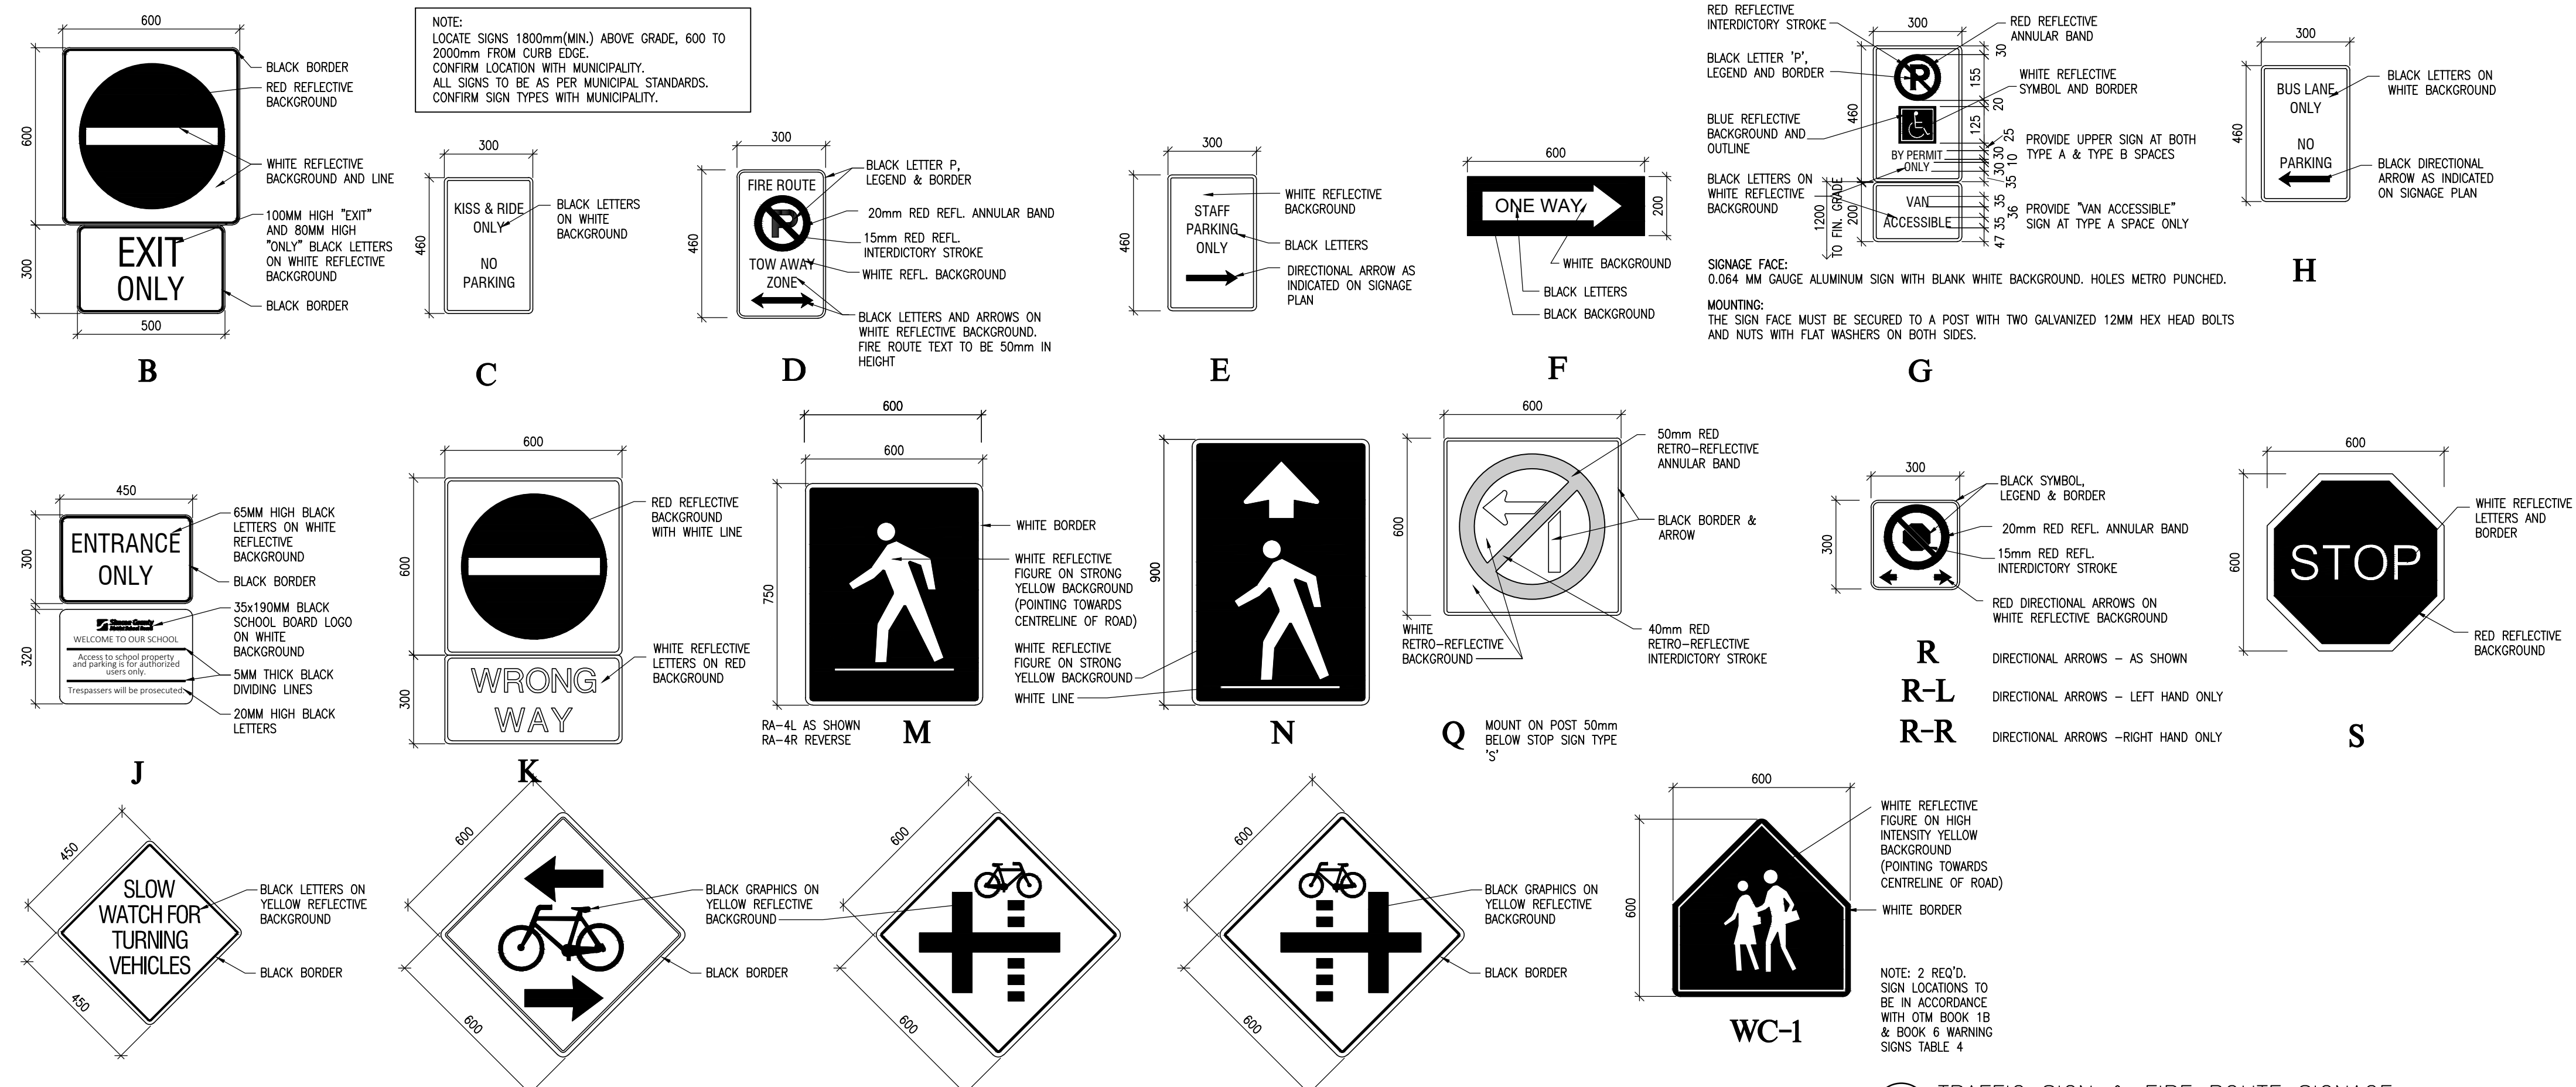

WORK IN PROGRESS
NOV. 12, 2024

- A- NO PARKING
 - B- "NO ENTRY" (RB-19 & RB-19R)
 - C- "KISS & RIDE"
 - D- FIRE ROUTE SIGN
 - E- "STAFF PARKING ONLY" C/W DIRECTIONAL ARROW AS NOTED ON SIGNAGE PLAN
 - F- "ONE WAY" - SHOWING DIRECTION (RB-21)
 - G- "ACCESSIBLE PARKING ONLY" (TYPE A AND TYPE B)
 - H- "BUSES ONLY"
 - I- ENTRANCE ONLY SIGN
 - J- "WRONG WAY" - W/ DO NOT ENTER SYMBOL (RB-20)
 - K- "NO STOPPING" SIGN (RB-56)
INCLUDES DIRECTIONAL ARROWS WHERE NOTED L-R OR R-L
 - L- "NO STOPPING" SIGN (RB-55)
 - M- "CHILD CARE PARKING"
INCLUDES DIRECTIONAL ARROWS WHERE NOTED P-L OR R-R
 - N- "RIGHT TURN ONLY" (RB-42)
 - O- STOP SIGN (RA-1)
 - P- "WATCH FOR TURNING VEHICLES" SIGN (W6-38)
 - Q- "CONTRAFLOW BICYCLE LANE" SIGN (W6-43)
 - R- "BICYCLE PATH CROSSING SIDE STREET (W6-37L)
 - S- "BICYCLE PATH CROSSING SIDE STREET (W6-37R)
 - T- "SCHOOL AREA" SIGN (W6-1)
 - EX- EXISTING SIGN
- NOTE: REFER TO DRAWING A1.1 FOR NOTES. TRAFFIC SIGNS TO CONFORM TO ONTARIO TRAFFIC MANUAL, OR MUTCD. PAVEMENT MARKINGS TO CONFORM TO ONTARIO TRAFFIC MANUAL, BOOK 11, BOOK 18 AND PROJECT SPECIFICATIONS.

DATE	REVISIONS
3 NOV. 1, 2024	ISSUED FOR 80% REVIEW
2 AUGUST 1, 2024	ISSUED FOR SPA
1 JUNE 28, 2024	ISSUED FOR 50% REVIEW

Barrie Southeast
Elementary School #1
210 DEAN AVE. BARRIE, ONTARIO

Simcoe County
District School Board

DRAWING
SIGNAGE DIAGRAM
& DETAILS

ONTARIO ASSOCIATION
of
ARCHITECTS

KEN MACDONALD
LICENCE
4751

TRUE NORTH

DWG. NORTH

JOB NO.
2410

SCALE
NOTED

DATE
March 2024

PRINTED
November 1, 2024

DWG. NO.
A1.3

MOFFET & DUNCAN
architects inc.

5052 DUNDAS ST. WEST
ISLINGTON, ONT. M9A 1B9
TEL: (416) 239-2775
FAX: (416) 239-8729
EMAIL: moffet@moffetduncan.ca