
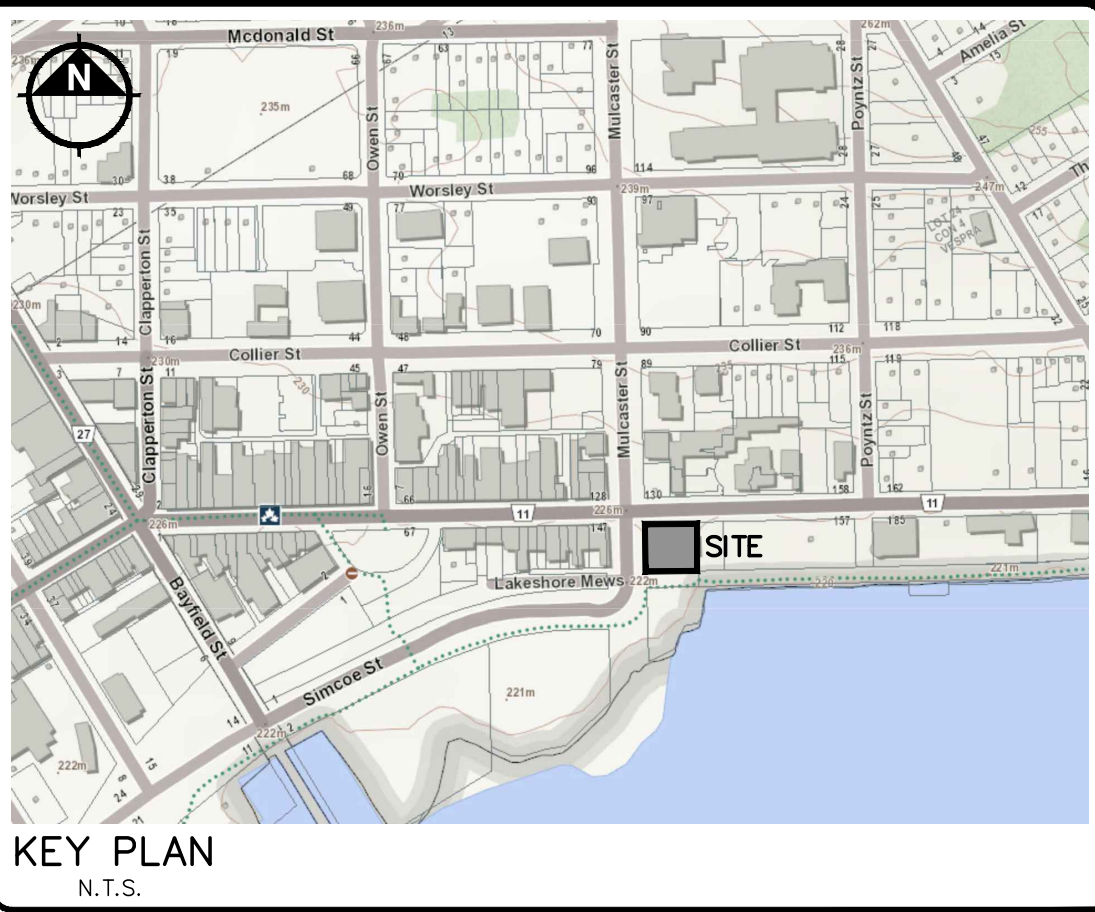


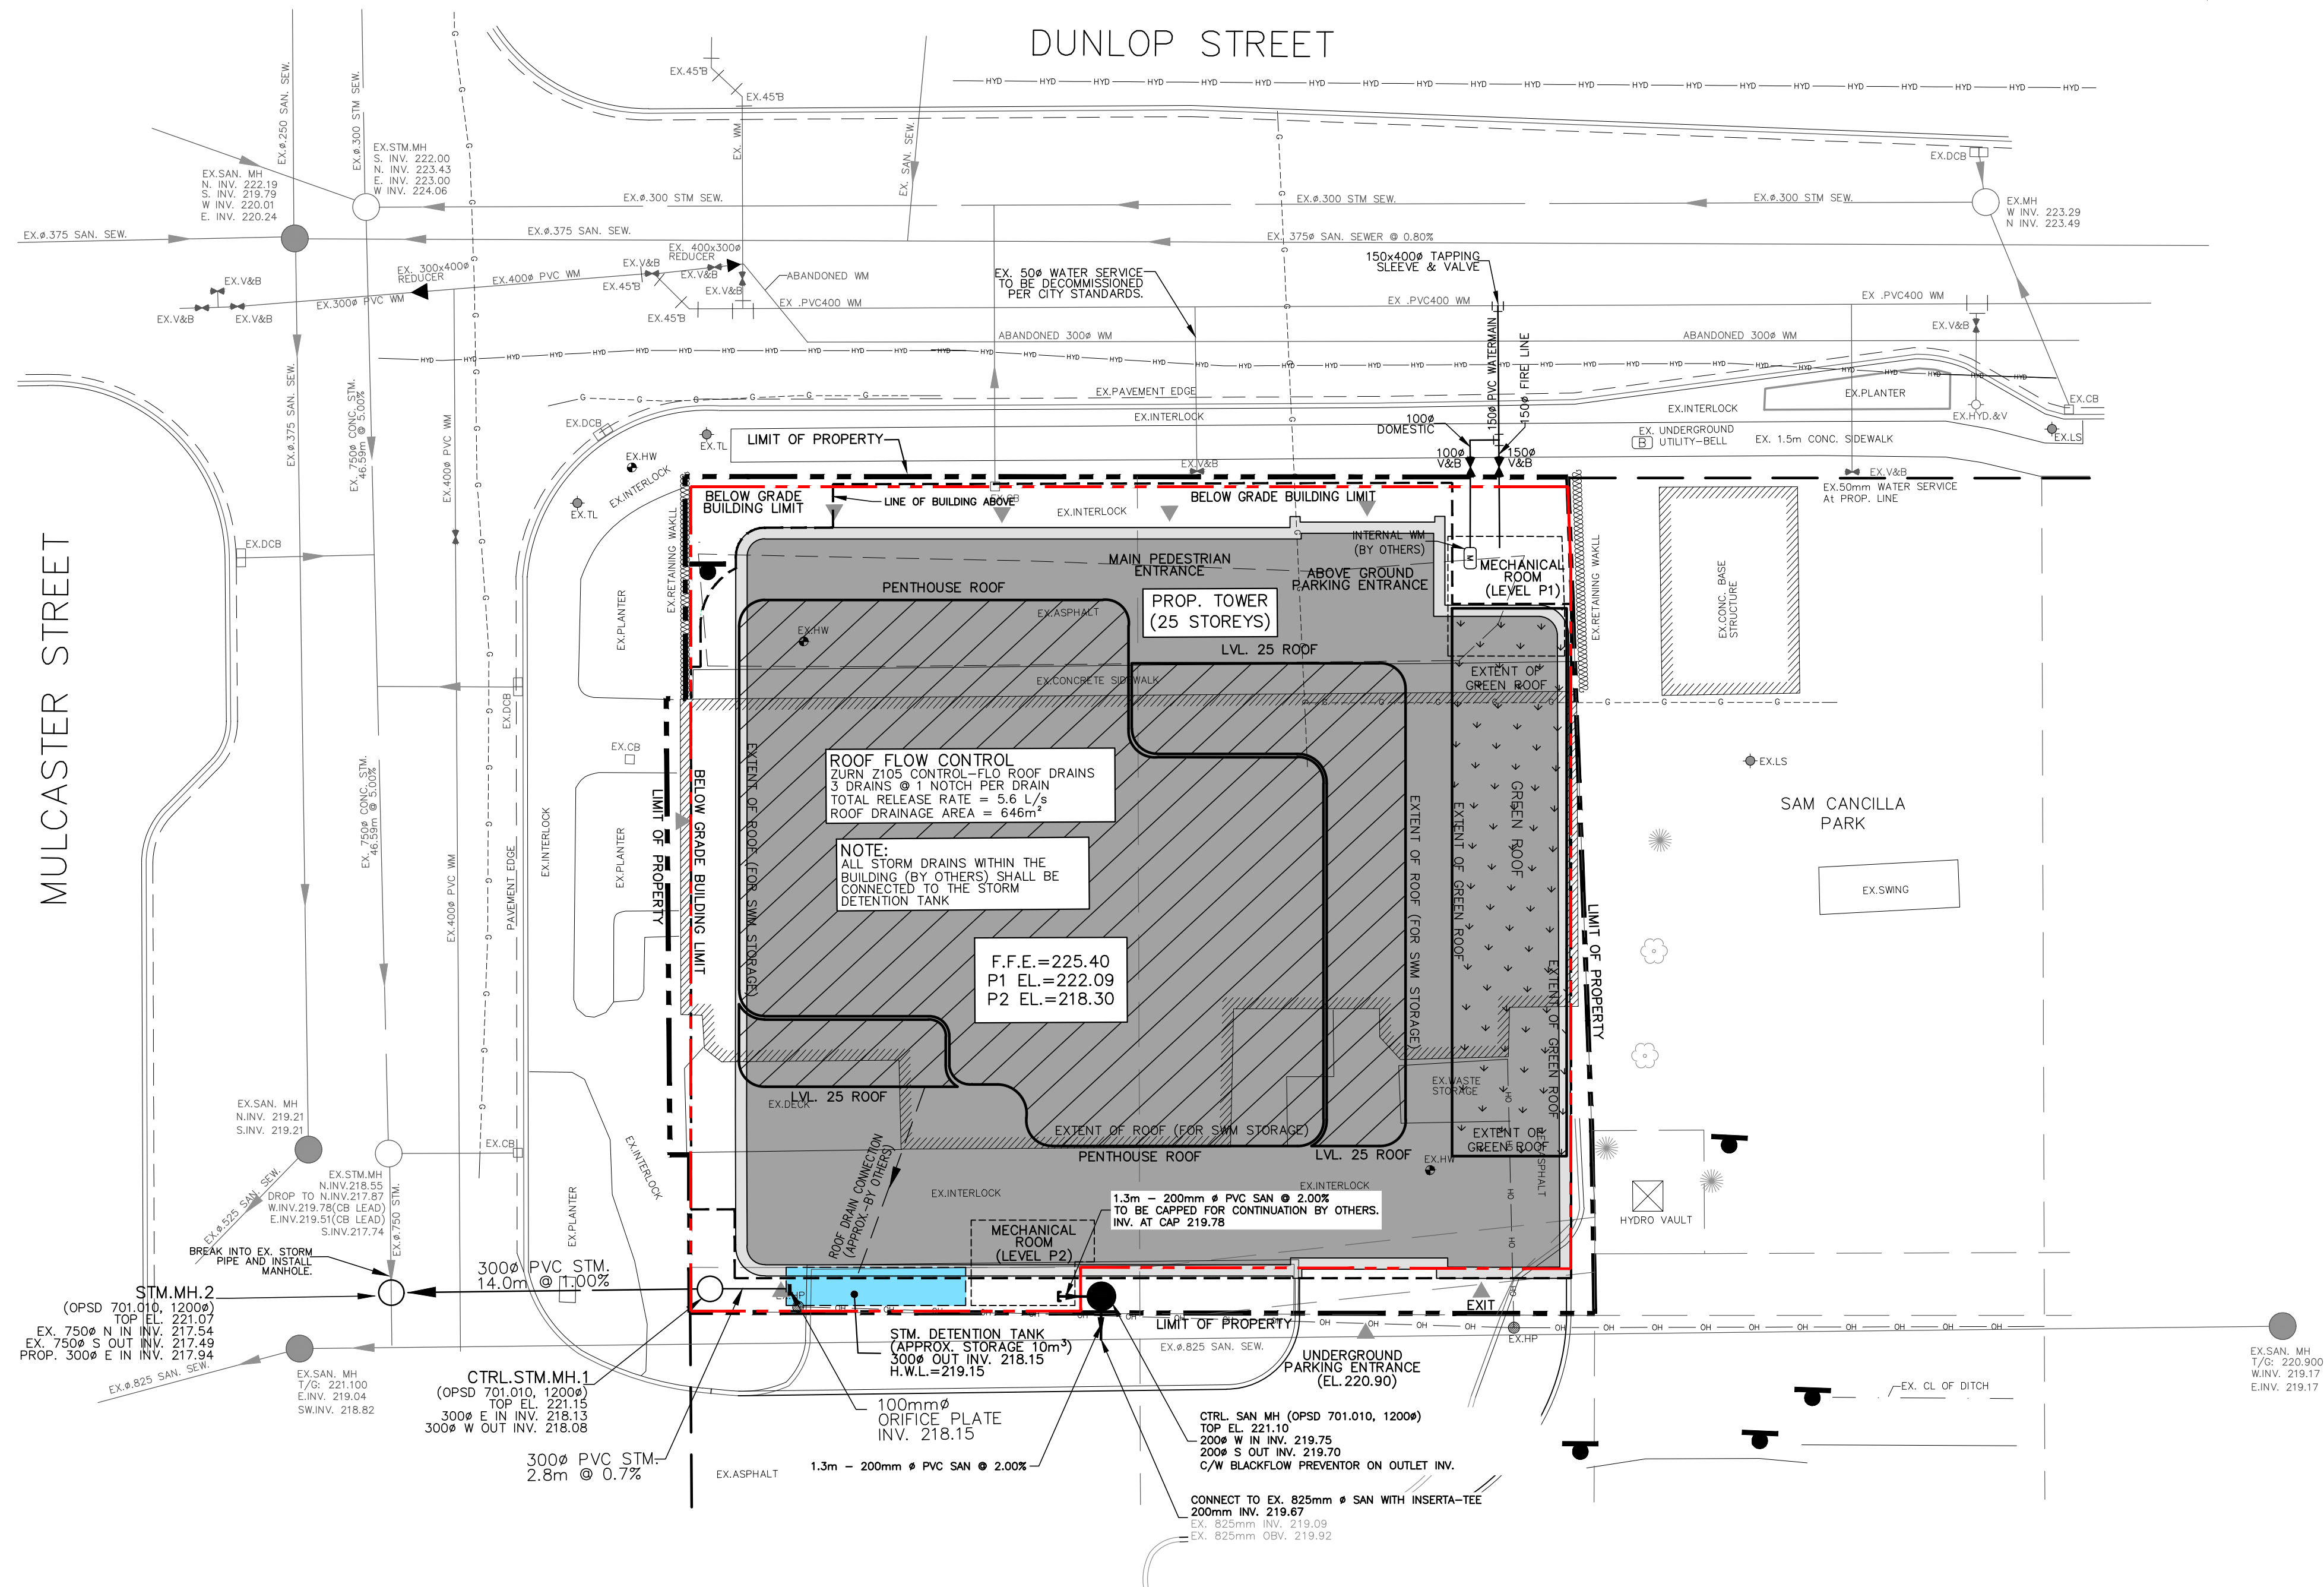

SUBMISSION HISTORY		
No.	ISSUED FOR	DATE
1.	ISSUED FOR 1st SUBMISSION IN SUPPORT OF ZBA APPROVAL	FEB. 8, 2024
2.	ISSUED FOR 2nd SUBMISSION IN SUPPORT OF ZBA APPROVAL	APR. 26, 2024
3.	ISSUED FOR 3rd SUBMISSION IN SUPPORT OF ZBA APPROVAL	OCT. 17, 2024

REVISIONS			
No.	DESCRIPTION	BY	DATE


BENCHMARK NOTE:
ELEVATIONS BASED ON LEGAL AND TOPOGRAPHIC SURVEY PREPARED BY R-PE SURVEYING LTD. ONTARIO LAND SURVEYORS, FILE No. 20-283, DATED DECEMBER 4, 2020

CITY OF BARRIE
APPROVED
DATE:

urbanworks
ENGINEERING CORPORATION
Toronto, Ontario, CANADA | Tel. 416-503-4500
e.gene@urbanworkseng.com | w. www.urbanworkseng.com

MIXED USE HIGH RISE DEVELOPMENT
149 DUNLOP STREET EAST

Barrie
ENGINEERING DEPARTMENT

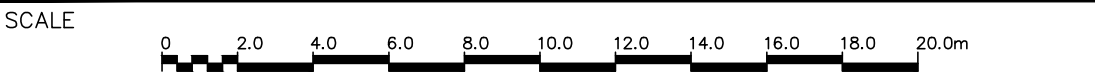

FUNCTIONAL SERVICING PLAN

CITY FILE: D28-011-2022		PROJECT No.	
COUNTY FILE:		22-0017BA	
DATE: OCT. 17, 2024	DESIGNED BY: M.M.	DWG. No. SS-01	
SCALE: 1:200	DRAWN BY: M.M.		
	CHECKED BY: T.D.		