



ROAD CROSS SECTIONS


PROPOSED AMELIA ST. FROM DUNDONALD STREET TO DUCKWORTH ST.

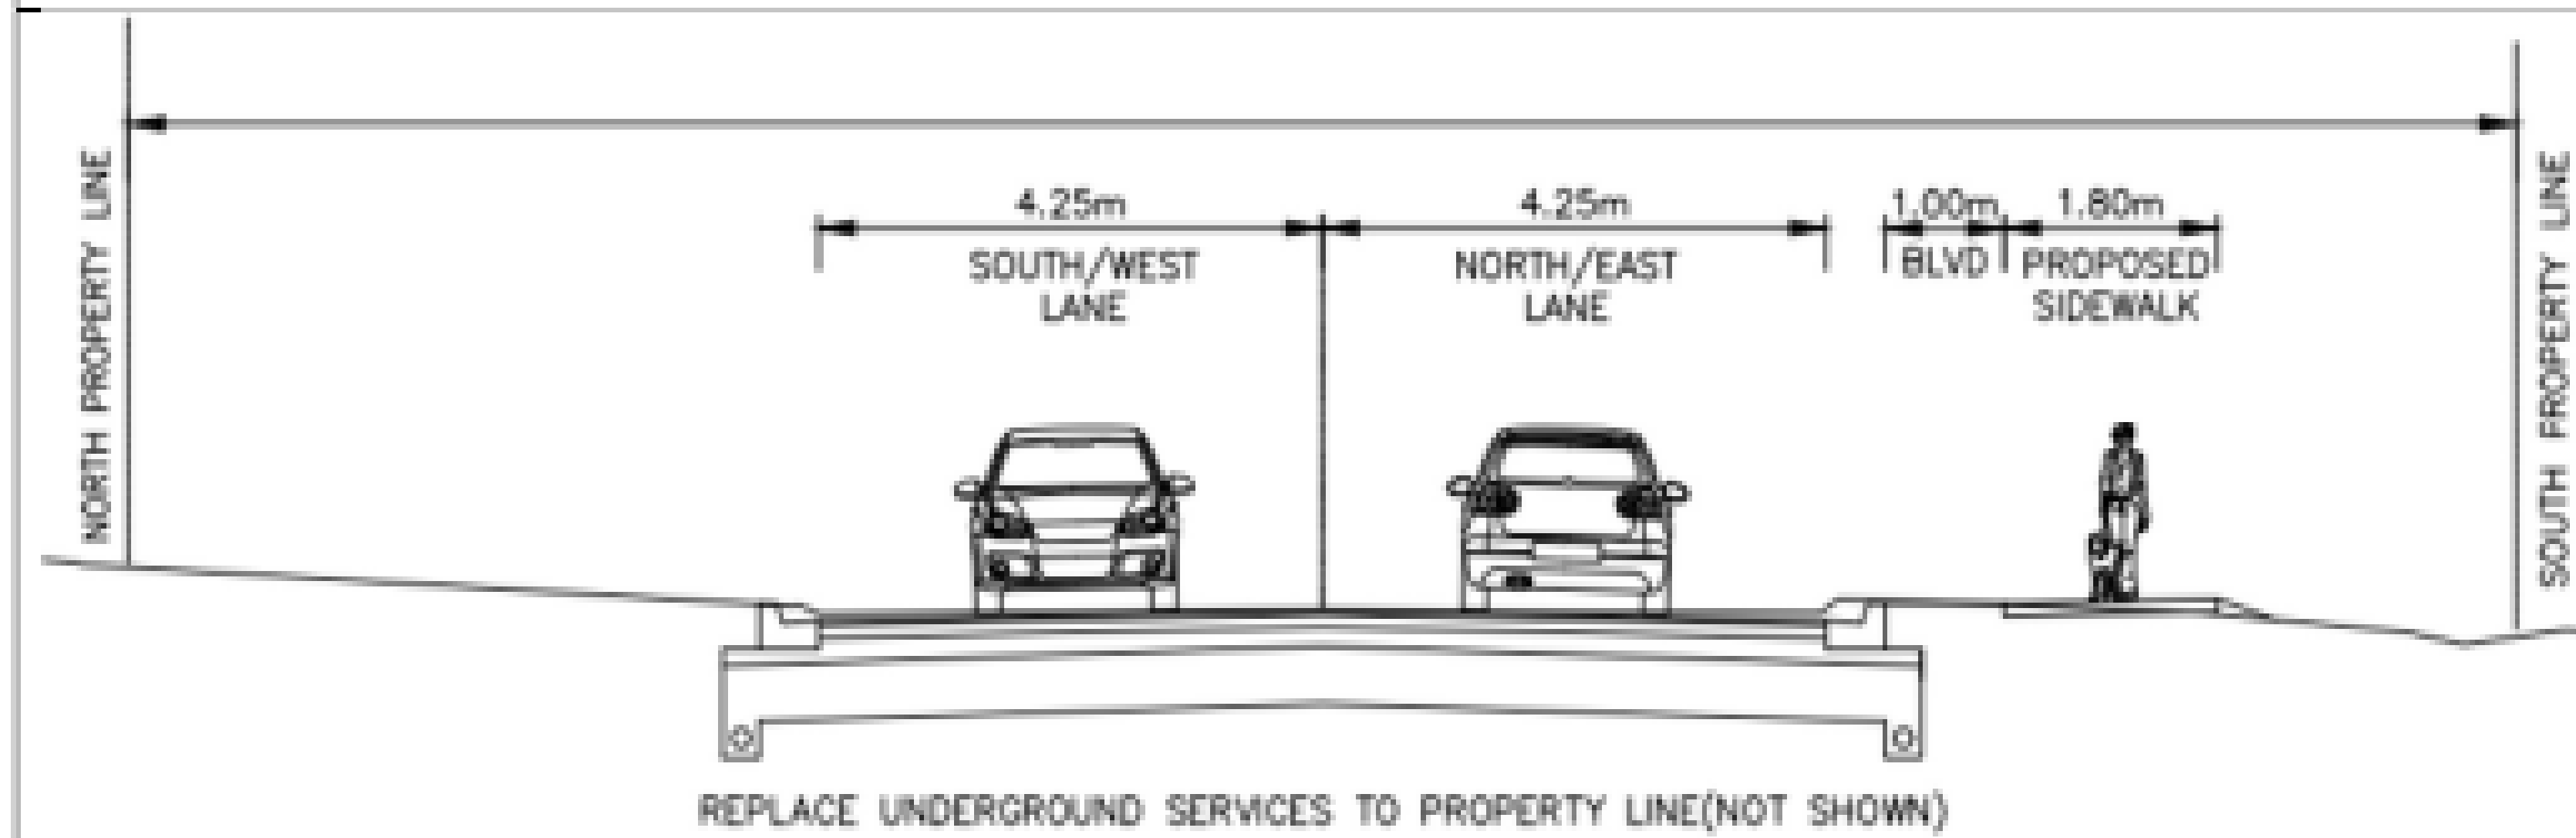


PROPOSED DUNDONALD ST. FROM COLLIER STREET TO THERESA ST.

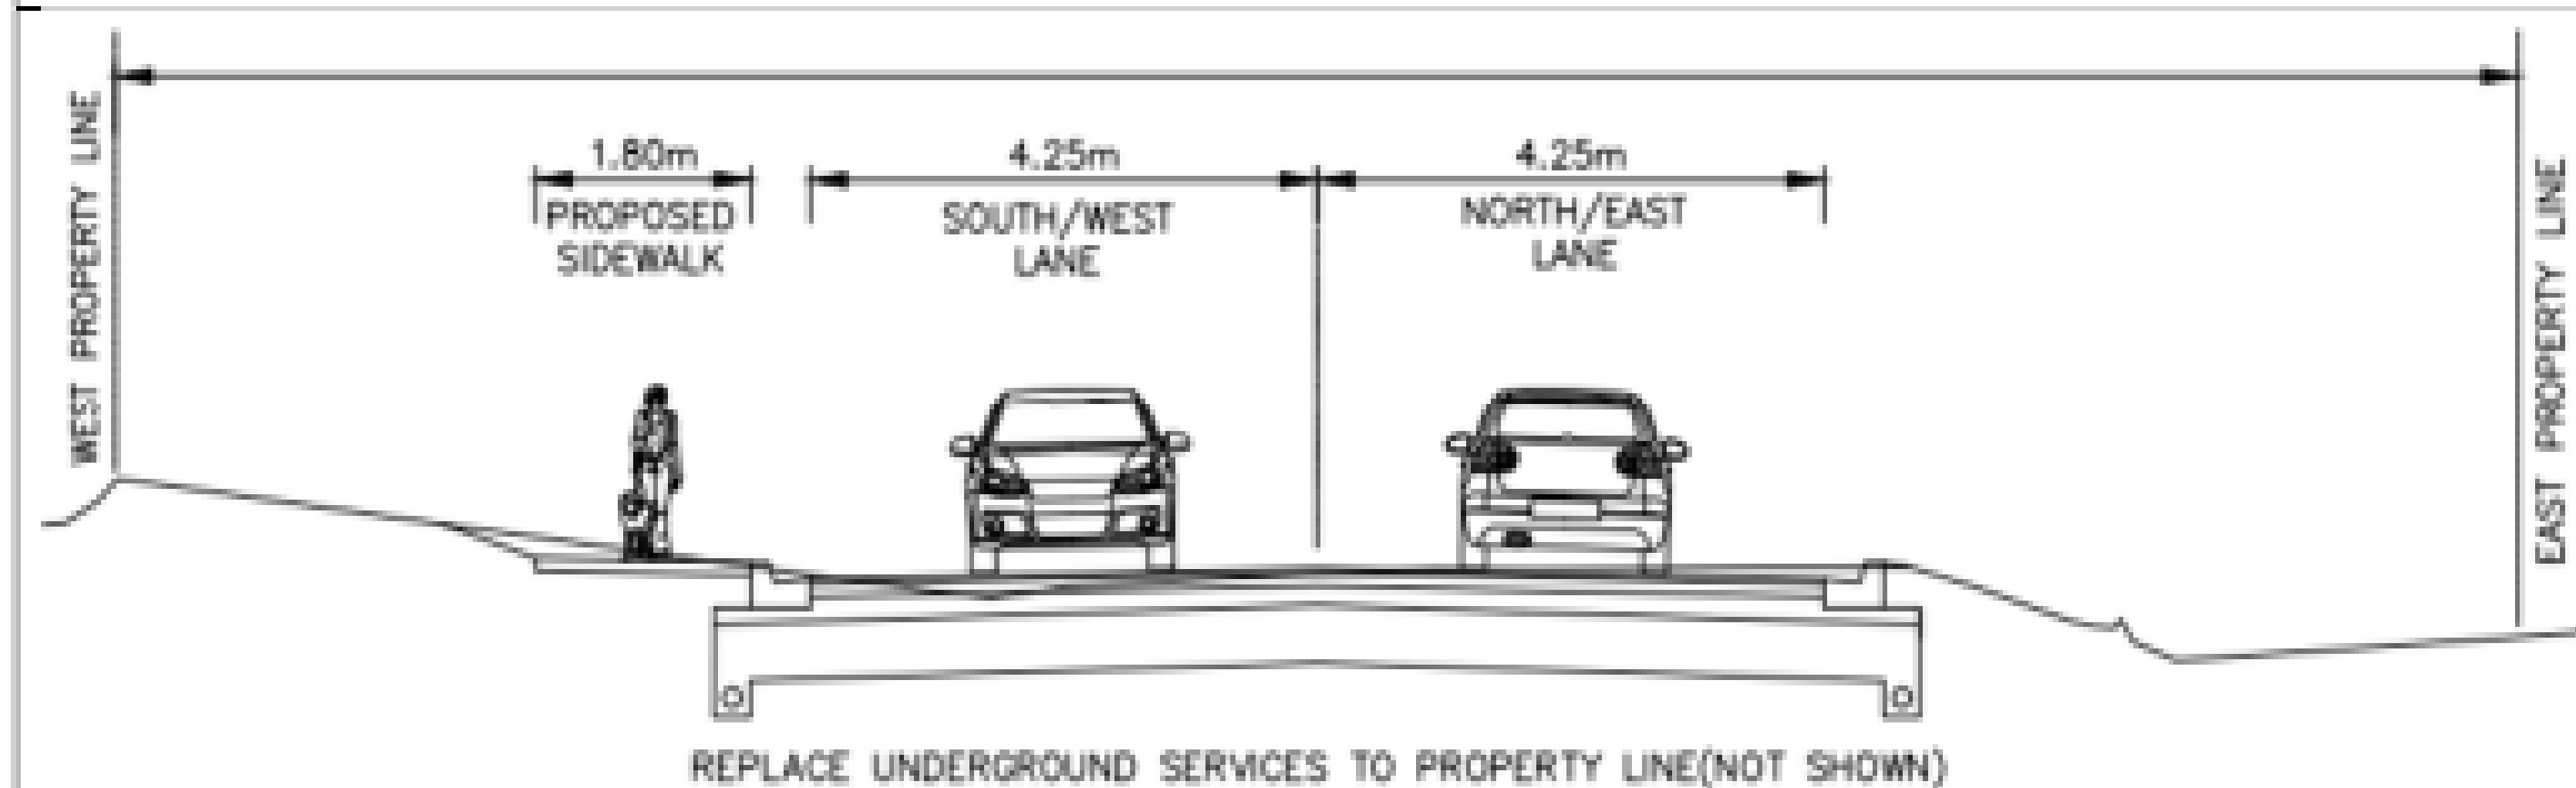

PROPOSED DUNDONALD ST. FROM THERESA STREET TO 52 DUNDONALD ST.

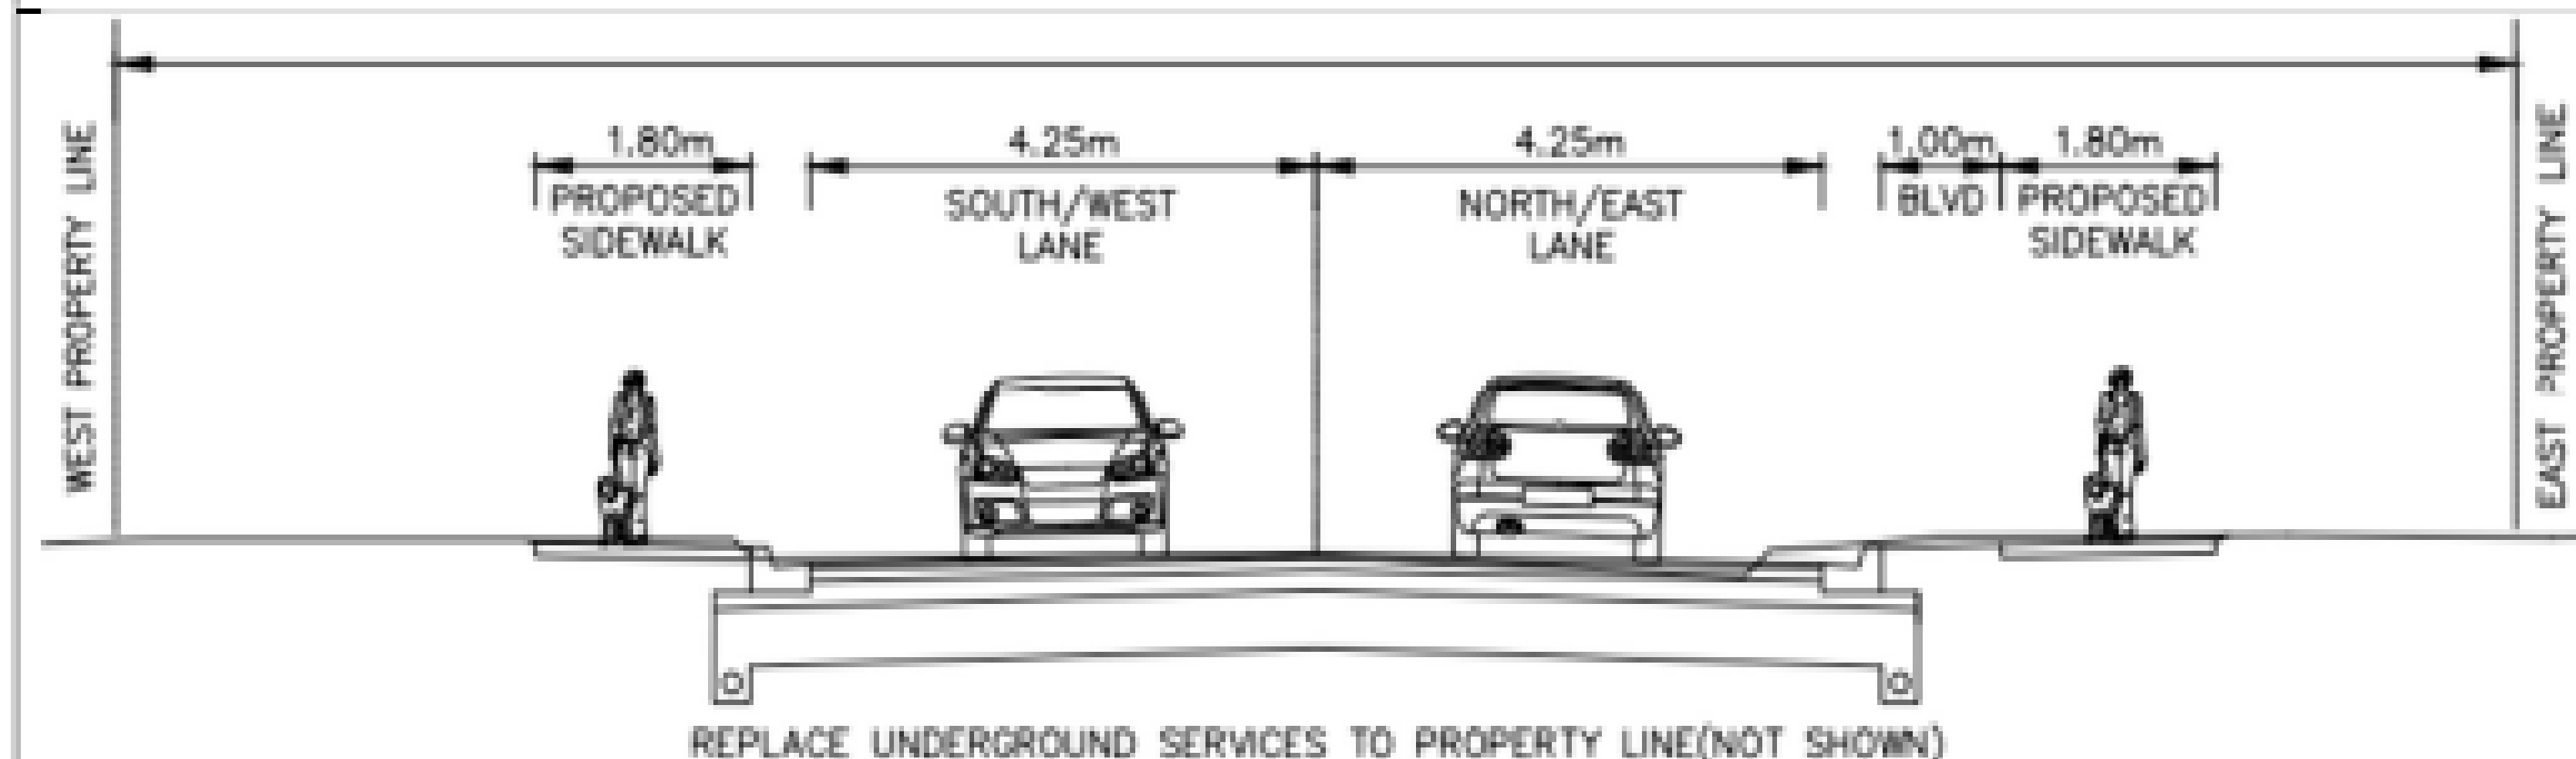

PROPOSED DUNDONALD ST. FROM 52 DUNDONALD STREET TO EUGENIA ST.

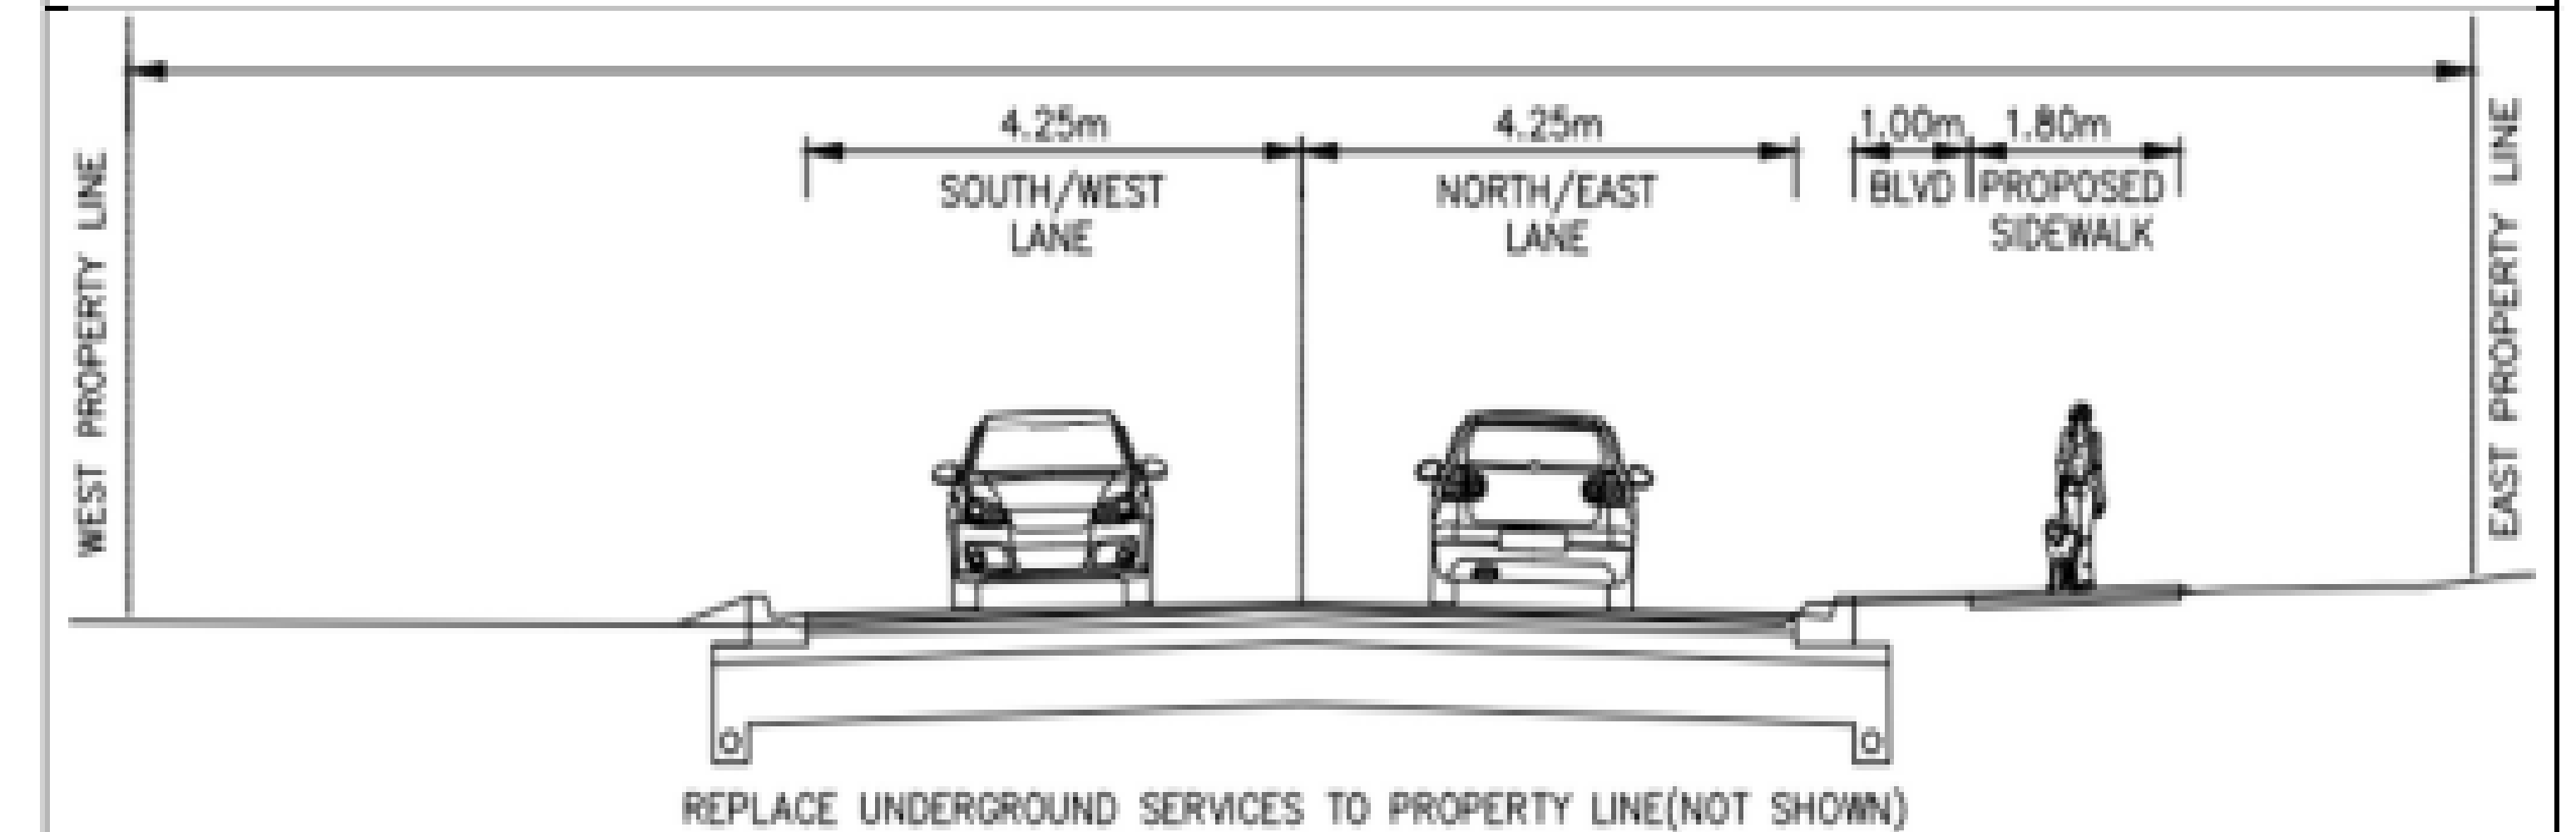

DUCKWORTH STREET FROM AMELIA ST. TO EUGENIA ST.

