




Architect - RAW
Civil Eng - Counterpoint Engineering Inc.
Mech Eng -
Interior -

- GENERAL NOTES**
- All dimensions in millimetres (mm)
 - Verify all dimensions
 - Do not scale drawings
 - Check drawings against specifications
 - Use the latest revised drawings only
 - Report any discrepancies to the Landscape Architect before proceeding
 - Drawings and specifications are the property of the Landscape Architect, and must be returned upon completion of the work

NOT FOR TENDER
NOT FOR CONSTRUCTION

DUNLOP STREET EAST

COLLIER STREET

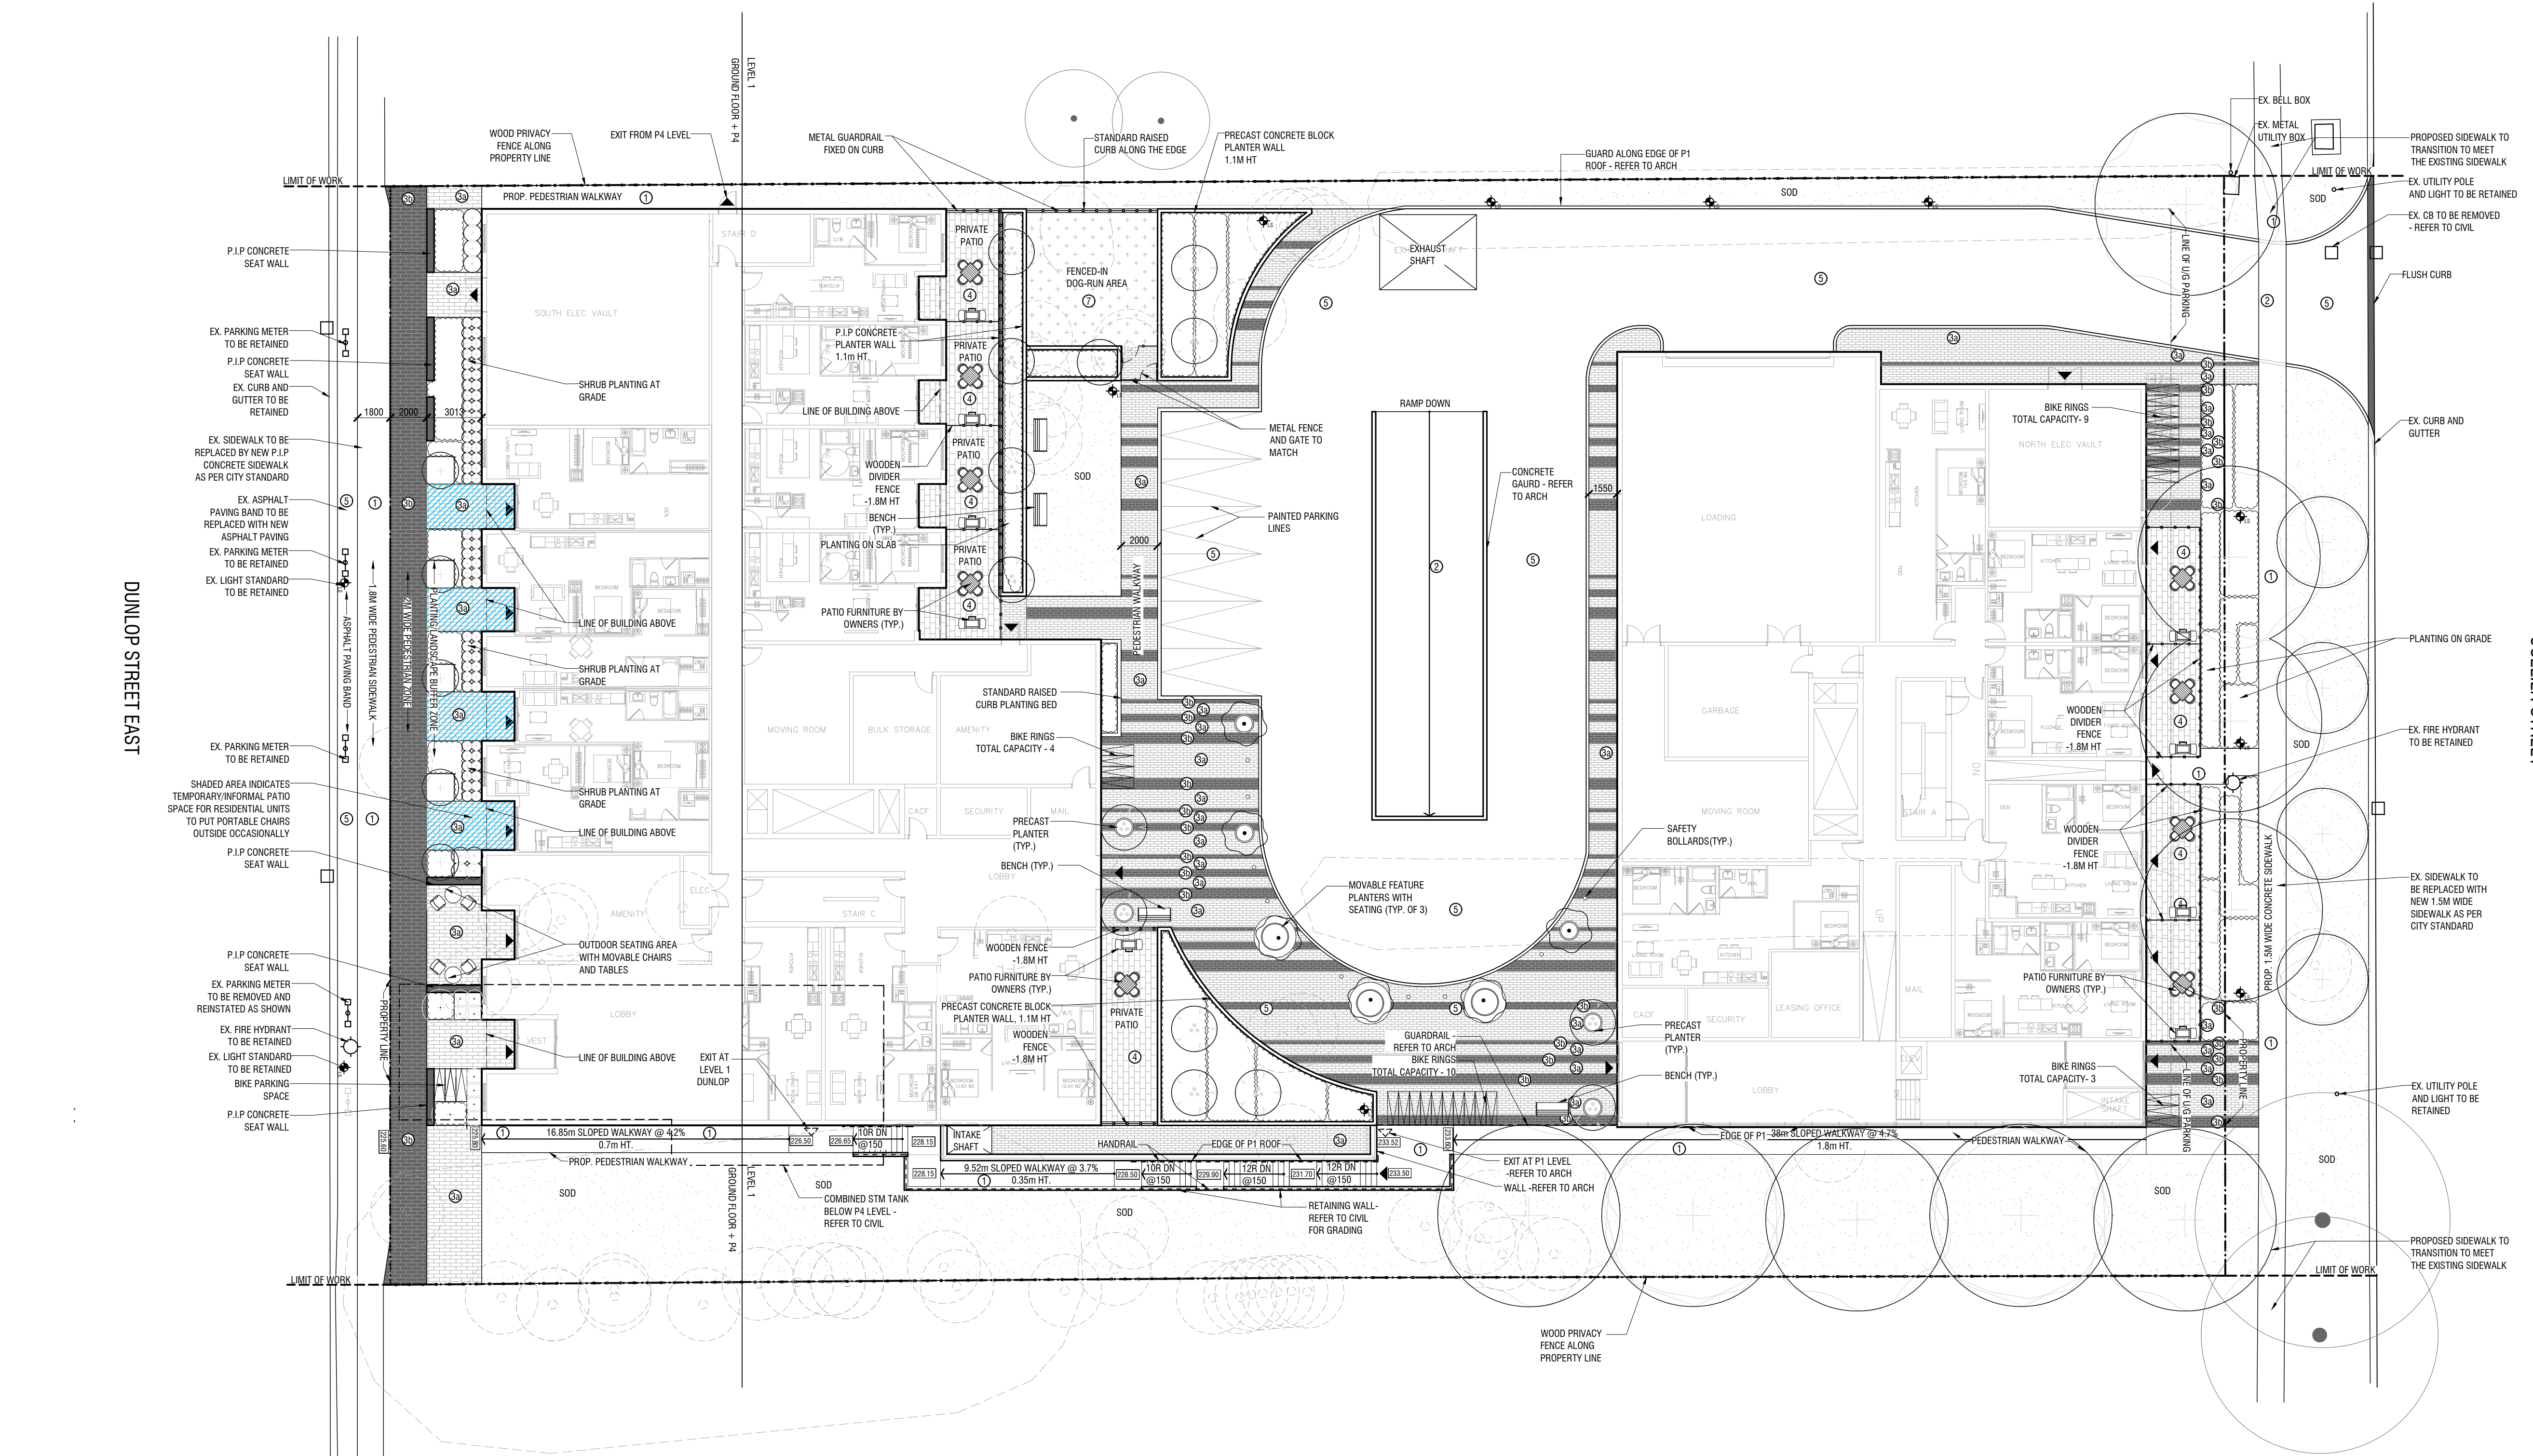

LEGEND - PAVING

- ① P.I.P. Concrete Paving Pedestrian Strength
- ② P.I.P. Concrete Paving Heavy-duty
- ③ Unit Paving "Lines pavers" by Techo Bloc Color: Shale Grey, Size: 425x150x100
- ④ Unit Paving "Lines pavers" by Techo Bloc Color: Onyx Black, Size: 425x150x100
- ⑤ Unit Paving "Sleek Pavers" by Techo Bloc Color: Bage Cream, Size: 811x404x90
- ⑥ Heavy-duty Asphalt Paving
- ⑦ NA
- ⑧ Synthetic Lawn
- ⑨ Tactile Walking Surface Indicator

LEGEND - PLANTING

- Ex. Deciduous Tree to be Retained **
- Ex. Deciduous Tree to be Removed **
- Ex. Deciduous Tree Group to be Removed **
- ⊕ Proposed Tree

**Refer to Tree Preservation Plan and Arborist Report prepared by Kuntz Forestry Consulting Inc.

LEGEND - LIGHTING

- ⊙ Light Standard

LEGEND - EXISTING CONDITIONS

- Ex. CB (Typ.)
- Ex. Parking meter (Typ.)

Note: Precast Concrete Block Planter wall Nova 150 wall by Oaks Color: Marble Grey

2	FEB.15.2022	Issued for Rezoning	PYP
1	OCT.22.2020	Issued for Preliminary Pricing	PYP

REV	DATE	DESCRIPTION	INITIAL
-----	------	-------------	---------

LANDSCAPE PLAN

DRAWN BY: PYP
CHECKED BY: JWV
PRINT DATE: Feb.15.2022

L-100

129 COLLIER ST.
BARRIE, ON
PINEMOUNT DEVELOPMENTS LTD.