
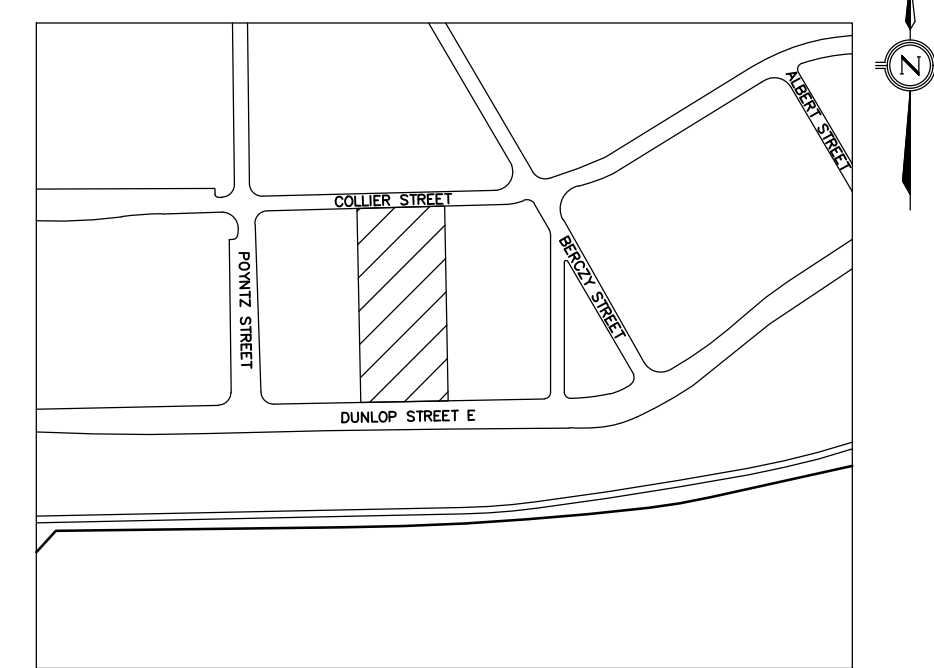
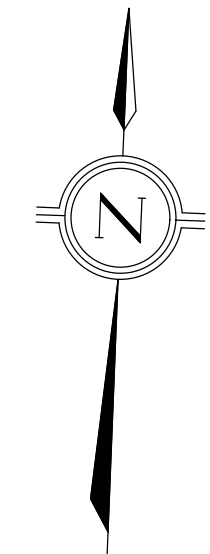


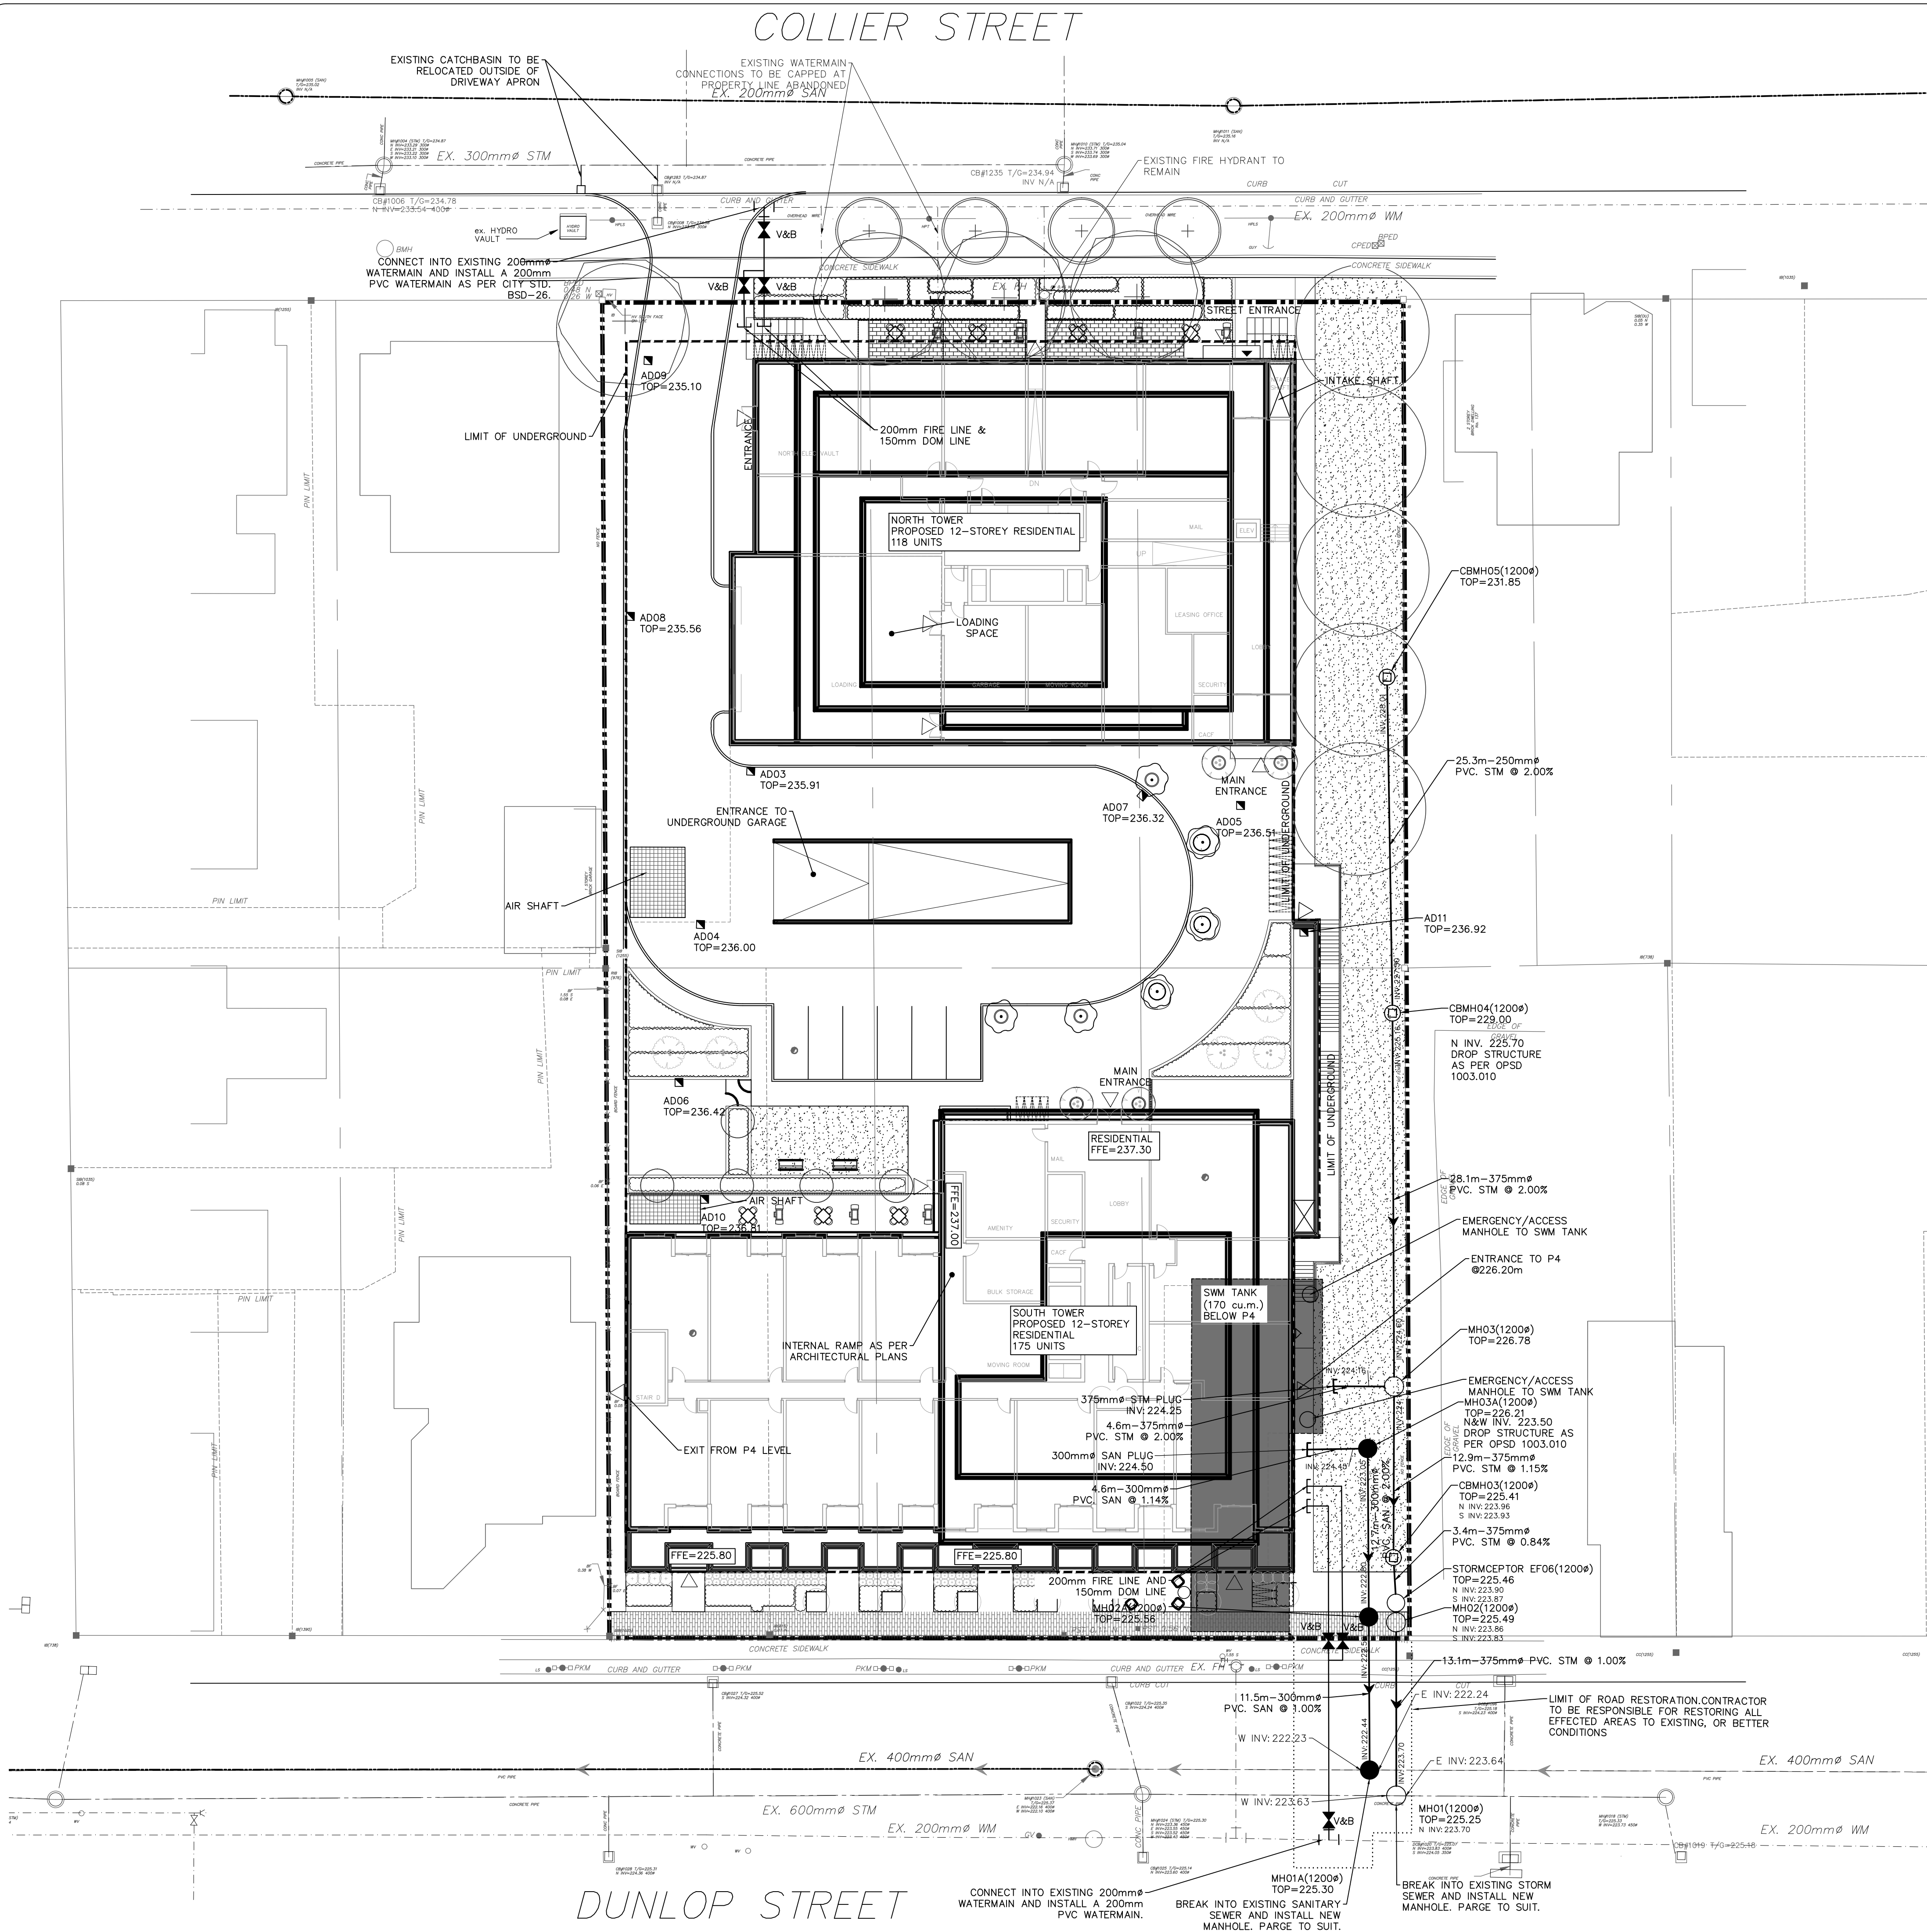

KEY PLAN

LEGEND

- EXISTING HYDRANT
- EXISTING STORM SEWER
- EXISTING SANITARY SEWER
- EXISTING WATERMAIN
- PROPOSED STORM SEWER AND MH
- PROPOSED SANITARY SEWER AND MH
- PROPOSED HYDRANT AND VALVE
- PROPOSED VALVE AND BOX
- PROPOSED WATERMAIN
- PROPERTY LINE

LEGAL & TOPOGRAPHY

PROVIDED BY: LAND SURVEY GROUP
777 THE QUEENSWAY, UNIT 1
TORONTO, ONTARIO
(416) 252-2511

ELEVATION NOTE
ELEVATIONS ARE GEODETIC AND ARE DERIVED FROM THE CITY OF BARRIE BENCHMARK
0011968U502 HAVING A PUBLISHED ELEVATION OF 237.27m (CGVD-1928; PRE-1978)

BEARING NOTE
BEARINGS ARE ASTRONOMIC AND ARE REFERRED TO THE NORTHERLY LIMIT OF DUNLOP
STREET EAST HAVING A BEARING OF N89° 58'55"E AS SHOWN ON PLAN 51R-13463.

2. ISSUED FOR COORDINATION				2022-02-08	PT
1. ISSUED FOR REZONING APPLICATION				2022-01-07	ES
No.	REVISIONS/ISSUED			DATE	BY APP



ENGINEER'S STAMP

CONCEPTUAL SITE SERVICING PLAN

DESIGNED BY: ES	CHECKED BY: JY	DATE: JAN 2022
DRAWING BY: ES	CHECKED BY: JY	PROJECT NO. 20019
SWM BY: ES	CHECKED BY: JY	DRAWING NO. C2
SCALE: 1:250m		