


Table 1. Tree Inventory for 105 - 111 Edgehill Drive, City of Barrie. Data was collected by Beacon Environmental Ltd. on May 16,

Гаg/Tree No.	Scientific Name	Common Name	DBH (cm)	Condition	Comments	Preservation Value	Preservation Priority	TPZ radius
177	Populus alba	White Poplar	28	Good		Low	Remove	
						Low to		
178	Thuja occidentalis	Northern White Cedar	47		Low vigour	Medium	Remove	
179	Populus alba	White Poplar	22	Good		Low	Remove	
180	Populus alba	White Poplar	23	Good		Low	Remove	
181	Acer negundo	Manitoba Maple	58	Poor	Poor form; broken limbs	Low	Remove	
					Clump/group (X16) 15 to 45cm very closely			
182	Ulmus pumila	Siberian Elm	45	Fair	spaced. Avg is 30cm dbh.	Low	Remove	
183	Salix fragilis	Crack Willow	95	Poor	Broken main trunk with heartrot.	Low	Remove	
184	Acer X freemanii	Freeman's Maple	50	Good	Forked at 1.4m	Medium	Remove	
185	Picea abies	Norway Spruce	39	Good	Off property <6m	Good	Preserve	2
186	Picea abies	Norway Spruce	31	Good	Off property <6m	Good	Preserve	2
		-			Forked at 1.4m; against fence at property			
187	Acer negundo	Manitoba Maple	33	Good-Fair	boundary.	Medium	Preserve	2
188	Acer negundo	Manitoba Maple	25	Fair	Forked at base and leaning	Low	Remove	
189	Acer negundo	Manitoba Maple	42	Fair		Low	Remove	
	Populus balsamifera	· ·						
190	ssp. balsamifera	Balsam Poplar	40	Fair	Branch die-back	Low	Remove	
	Populus balsamifera							
191	ssp. balsamifera	Balsam Poplar	39	Fair	Branch die-back	Low	Remove	
	Populus balsamifera							
192	ssp. balsamifera	Balsam Poplar	38	Fair	Branch die-back	Low	Remove	
	Populus balsamifera	- Colour Copies						
193	ssp. balsamifera	Balsam Poplar	21	Fair	Branch die-back	Low	Remove	
100	Populus balsamifera	Daroam F Opiai			Didnor die baok	2011	110111010	
194	ssp. balsamifera	Balsam Poplar	25	Fair	Branch die-back	Low	Remove	
101	Populus balsamifera	Daroam F Opiai	20	1 (11)	Dianon die baok	2011	110111010	
195	ssp. balsamifera	Balsam Poplar	27	Fair	Branch die-back	Low	Remove	
100	Populus balsamifera	Daisaili i opiai	21	i dii	Dianon die back	LOW	TROTTOVE	
196	ssp. balsamifera	Balsam Poplar	54	Fair-Poor	Significant branch die-back	Low	Remove	
197	Tilia americana	American Basswood	23	Fair	Supressed	Low	Remove	
	Acer X freemanii	Freeman's Maple	57	Good	Supresseu	High	Remove	
190	Populus balsamifera	i reemans Maple	37	Good		riigii	Remove	
199	ssp. balsamifera	Balsam Poplar	42	Good-Fair	Branch die-back	Low	Remove	
199	Populus balsamifera	Baisaili Popiai	42	Good-Fall	Branch die-back	LOW	Remove	
200	ssp. balsamifera	Delease Barder	27	Cood Foir	Branch die beek		Remove	
	Picea abies	Balsam Poplar	37 54		Branch die-back	Low Medium	Remove	
301	Picea abies	Norway Spruce	54	Good	One an deminant stem last in past, some	Medium	Remove	
					One co-dominant stem lost in past; some			
000	A V f !!	F	404	0	rot; good crown, trunk, health and vigour;		D	
302	Acer X freemanii	Freeman's Maple	124	Good-Fair	leaning.	Low	Remove	
303	Acer negundo	Manitoba Maple	36	Good-Fair		Low	Remove	
							Conditional	
304	Populus alba	White Poplar	61/60	Good-Fair	Forked at 1.1m; against retaining wall	Low-Medium	Preservation	5
					Forked at base; one stem nearly dead; over-	_	Conditional	_
305	Acer negundo	Manitoba Maple	33/25	Poor	topped by #304	Low	Preservation	2
306	Acer negundo	Manitoba Maple	37	Fair-Poor	Topped; hollow trunk at base	Low	Remove	
307	Salix fragilis	Crack Willow	100	Poor	Topped; epicormic branches; Heartrot	Low	Remove	
					One knot hole; branch pruning; epicormic			
					branches; off property <1m from		Conditional	
308	Acer X freemanii	Freeman's Maple	57	Good-Fair	fence/property boundary	High	Preservation	4
					Pruned; off property <1m from		Conditional	
309	Acer X freemanii	Freeman's Maple	56	Good	fence/property boundary	High	Preservation	4
					Off property <1m from fence/property		Conditional	
	Acer X freemanii	Freeman's Maple	49	Good	boundary	High	Preservation	4
310					Off property <1m from fence/property		Conditional	
310		Freeman's Maple	46	Good	boundary	High	Preservation	4
310 311	Acer X freemanii		68	Fair-Poor	Branch die-back; against fence	Low	Remove	
	Acer X freemanii Ulmus pumila	Siberian Elm	00	1 411 1 551				i
311		Siberian Elm Siberian Elm	49	Fair	Late flushing	Low	Remove	
311 312	Ulmus pumila				Late flushing Off property <1m from fence/property	Low	Remove Conditional	
311 312	Ulmus pumila	Siberian Elm			•	Low Medium		2
311 312 313	Ulmus pumila Ulmus pumila		49	Fair	Off property <1m from fence/property		Conditional	2

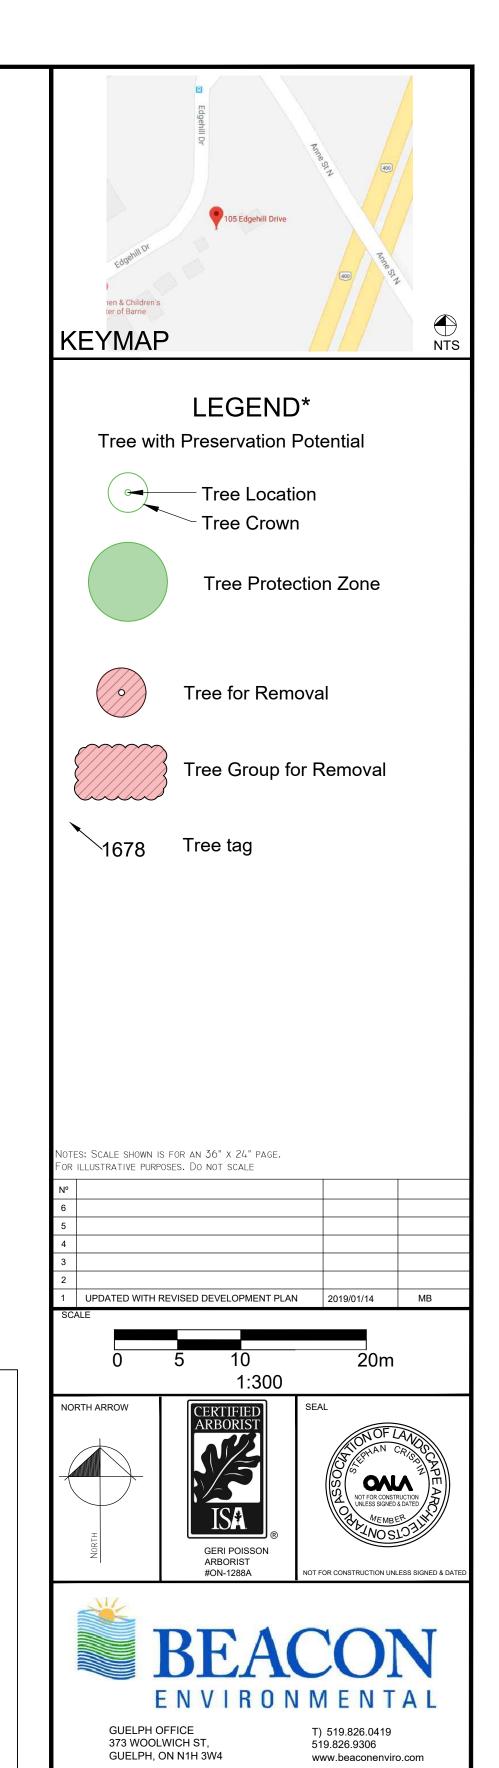

1980168 ONTARIO INC.

105,107,109,111, EDGEHILL DRIVE

TREE **INVENTORY AND** PRESERVATION PLAN

DESIGN BY:		PROJECT Nº:	217408
DRAWN BY:	МВ	FIGURE Nº:	
CHECKED BY:	GP		1
DATE:	14 January 2019		_