




YONGE STREET TRANSPORTATION IMPROVEMENTS

FROM MAPLEVIEW DRIVE TO LOCKHART ROAD

CONTRACT #0000-00

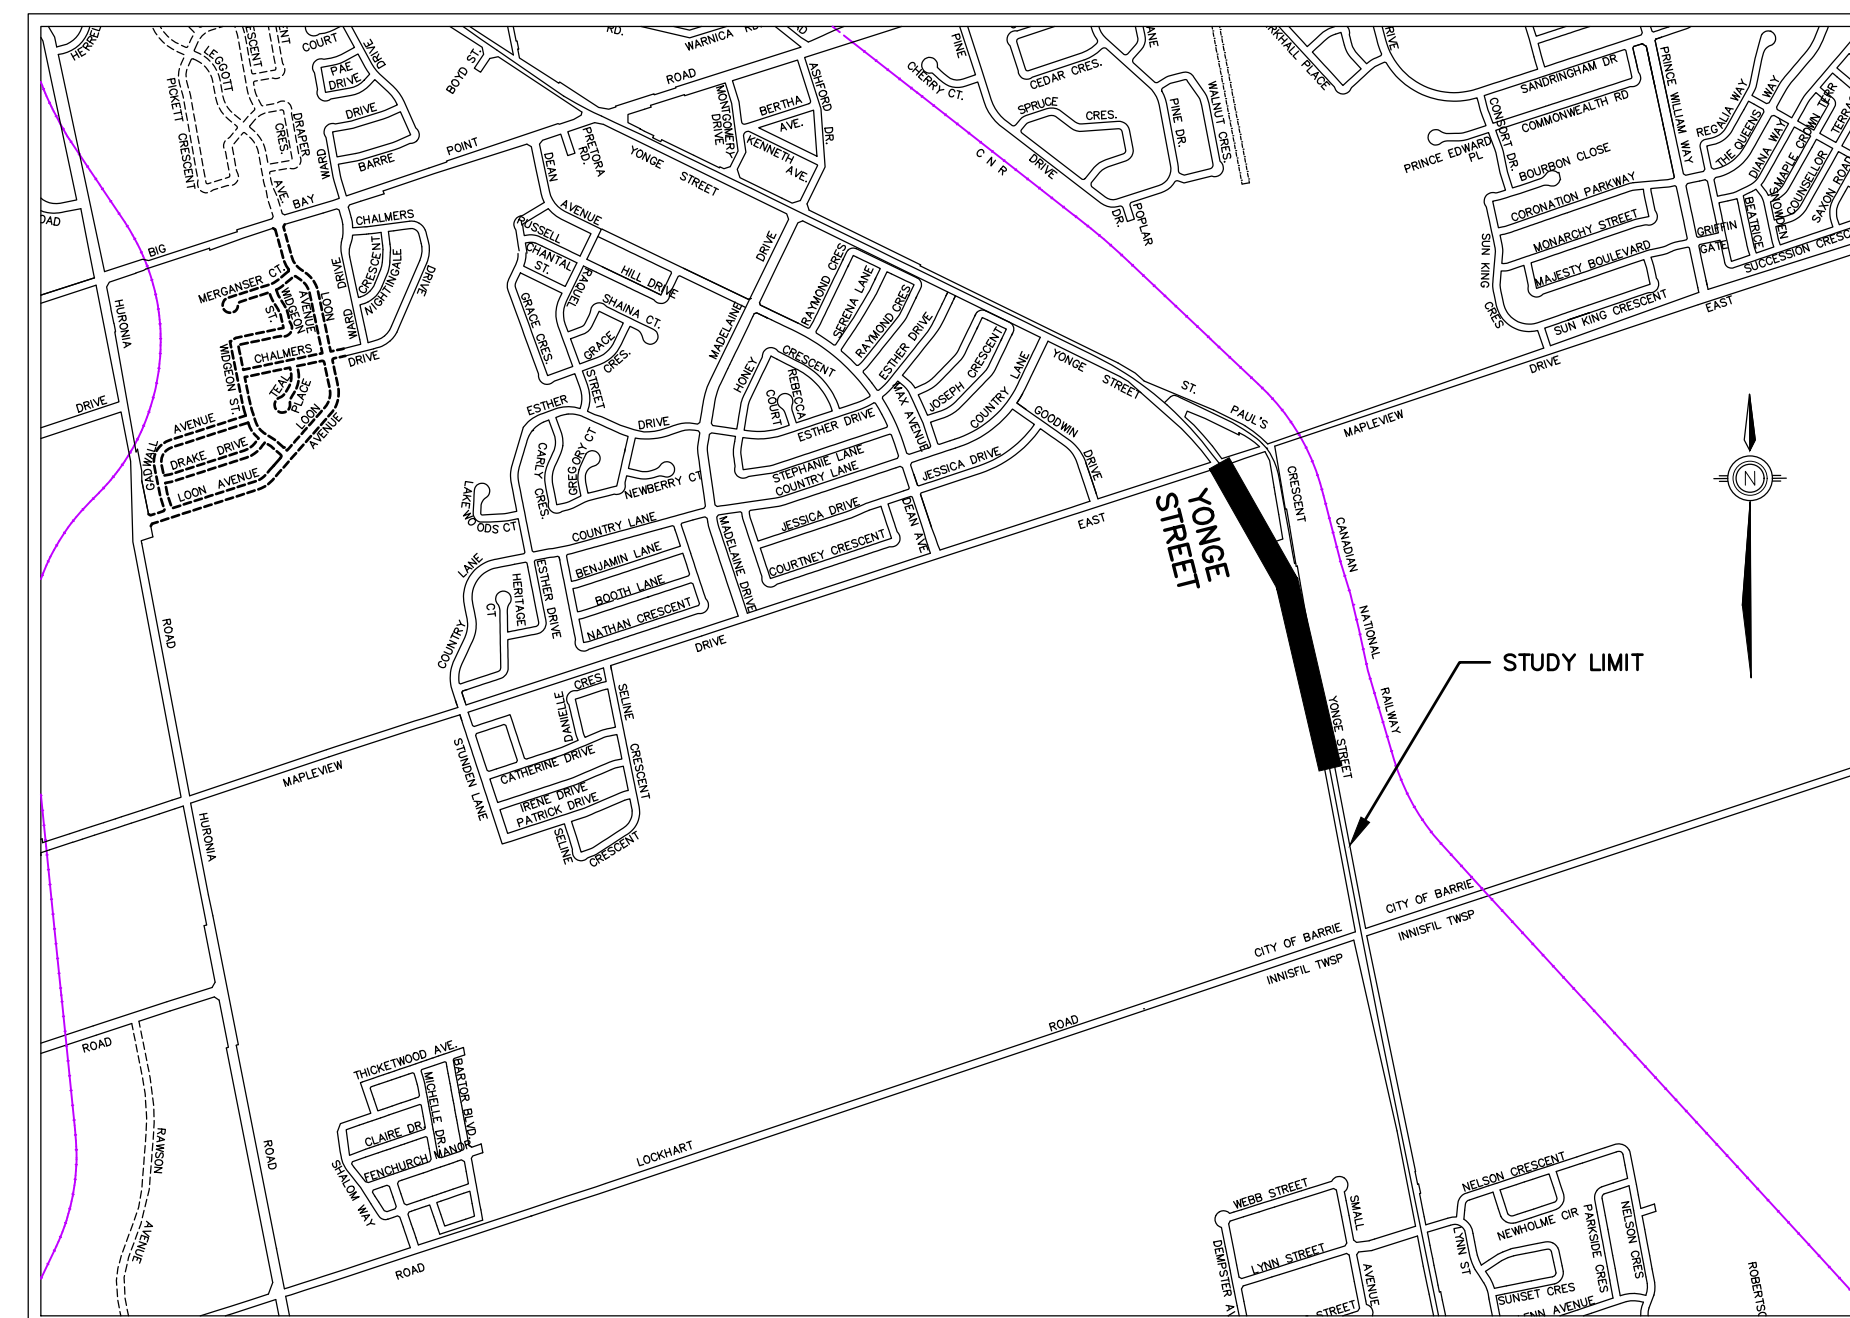

KEY PLAN
NOT TO SCALE

LIST OF DRAWINGS


TITLE	– TITLE SHEET, KEYPLAN & LIST OF DRAWINGS
PP1	– PLAN & PROFILE – YONGE STREET (STA. 1+960 TO 2+260)
PP2	– PLAN & PROFILE – YONGE STREET (STA. 2+260 TO 2+560)
PP3	– PLAN & PROFILE – YONGE STREET (STA. 2+560 TO 2+860)
PP4	– PLAN & PROFILE – YONGE STREET (STA. 2+860 TO 3+160)
PP5	– PLAN & PROFILE – ST. PAUL'S CRESCENT (STA. 0+000 TO 0+080)
D1	– TYPICAL CROSS SECTIONS

PUBLIC INFORMATION CENTRE
NOVEMBER 2018

MATCH LINE

REFER TO DRAWING PP2


STA. 2+260

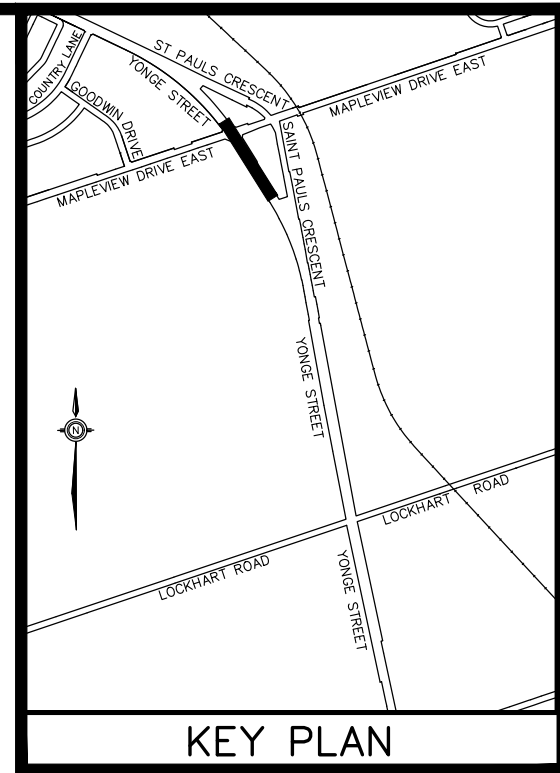


MATCH LINE

REFER TO DRAWING PP2

STA. 2+260




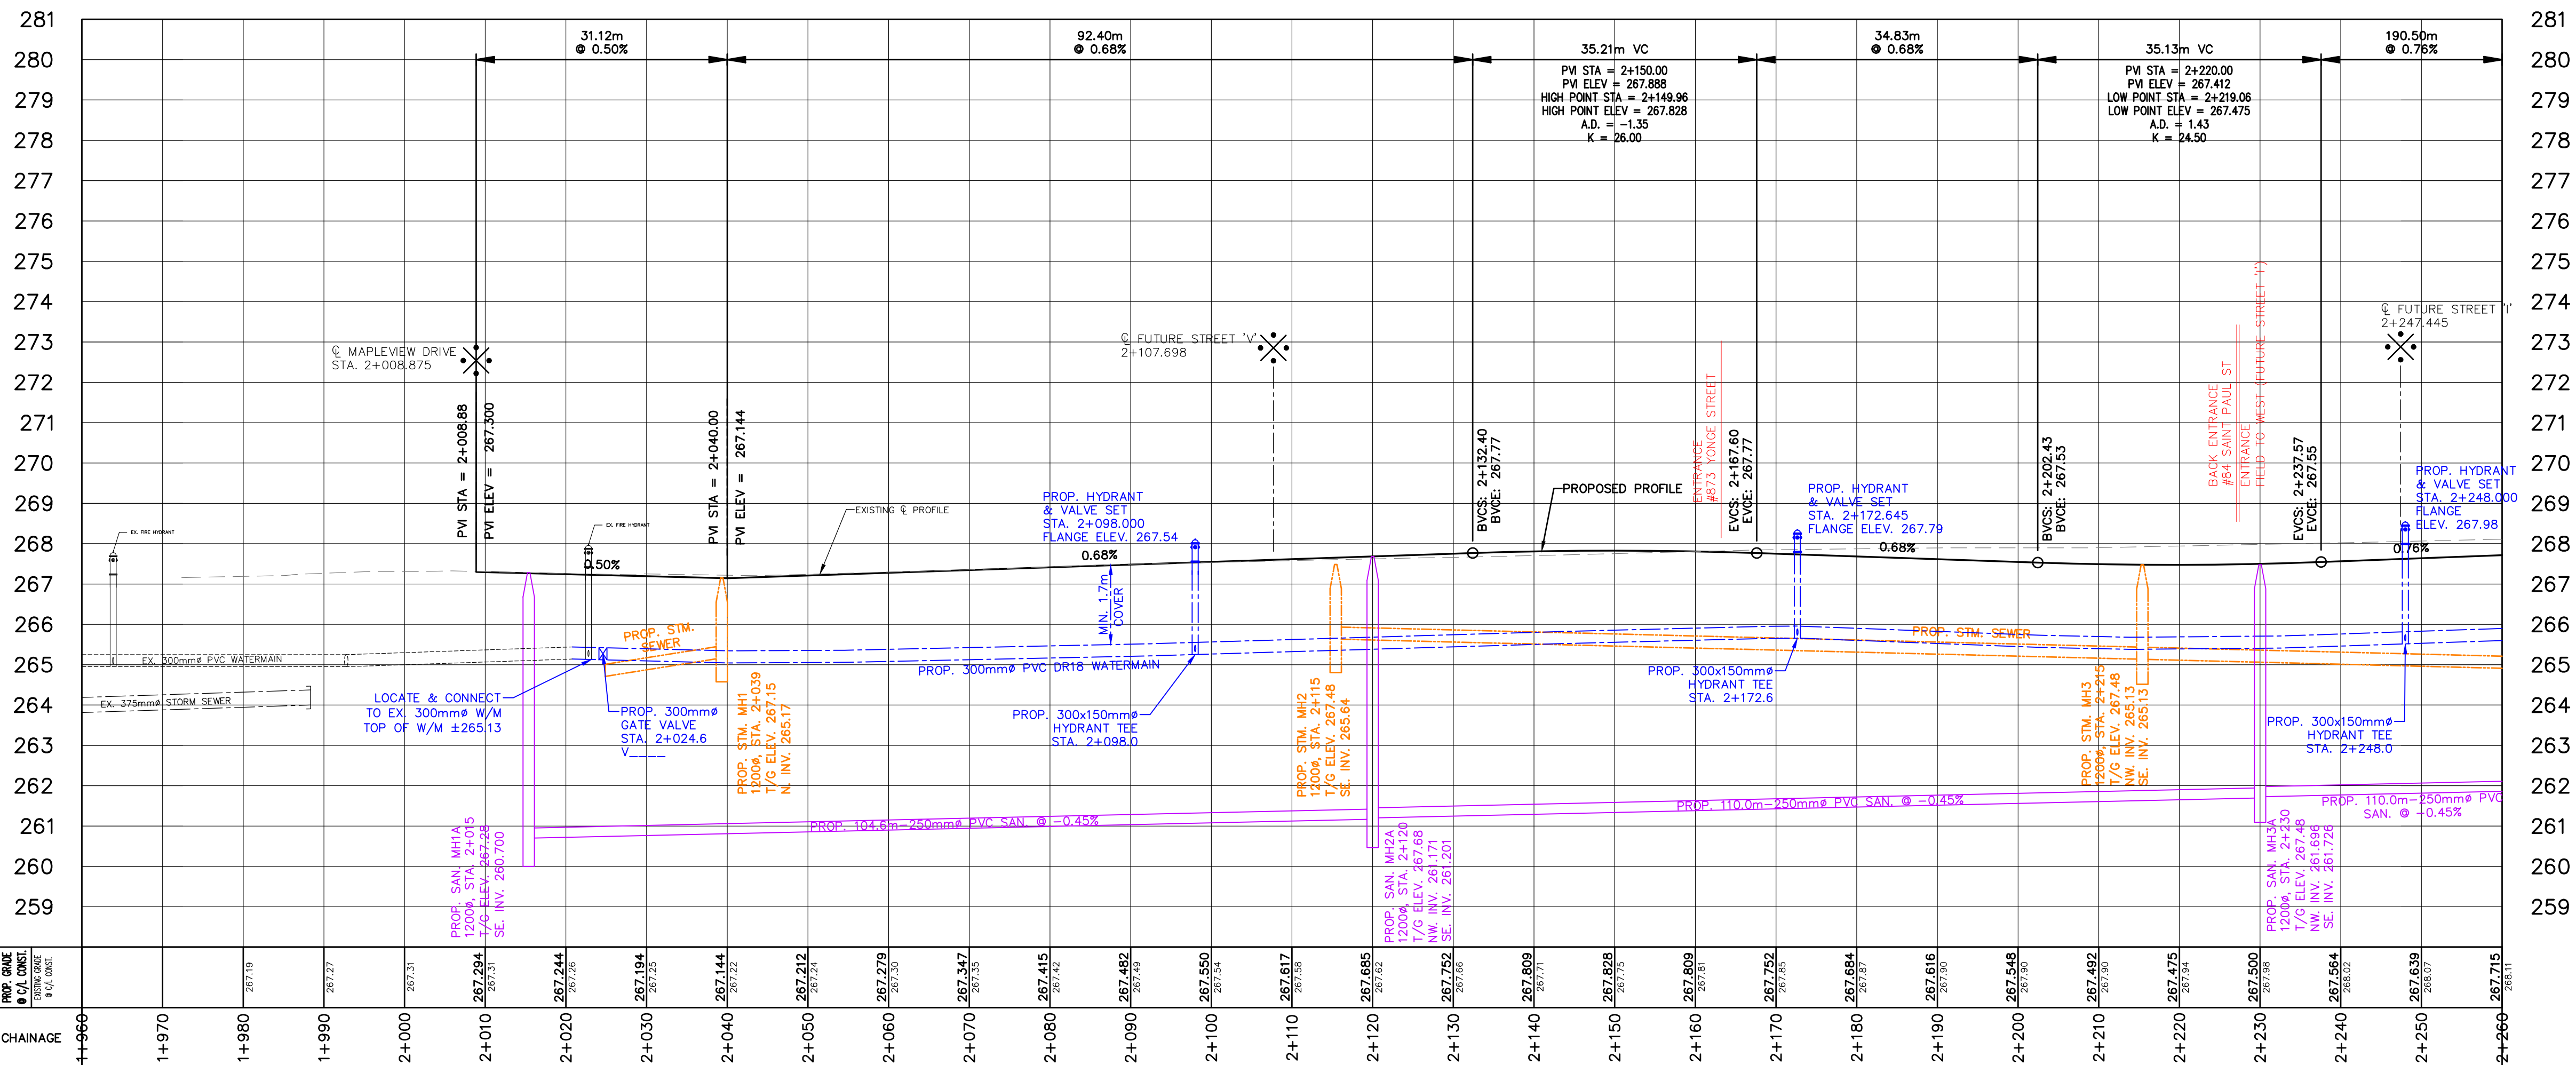


CONTRACT NO. 20__-__
SHEET NO. PP1

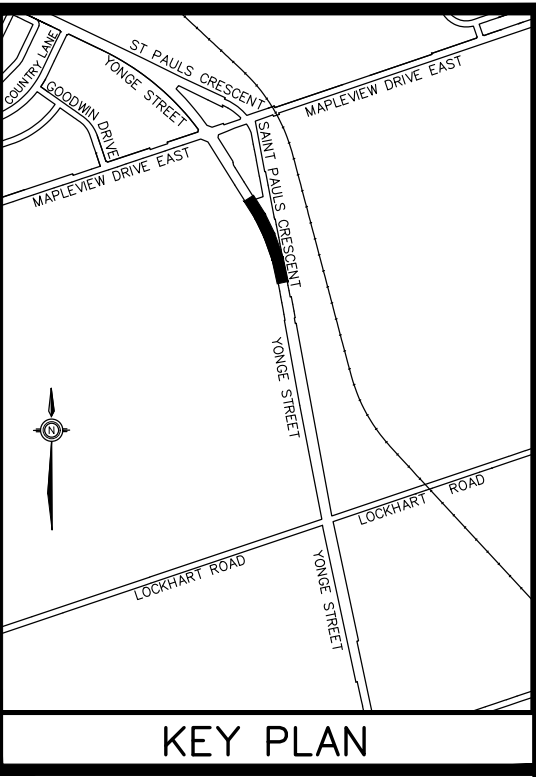

CONTRACT NO. 20__-__
SHEET NO. PP2

YONGE STREET

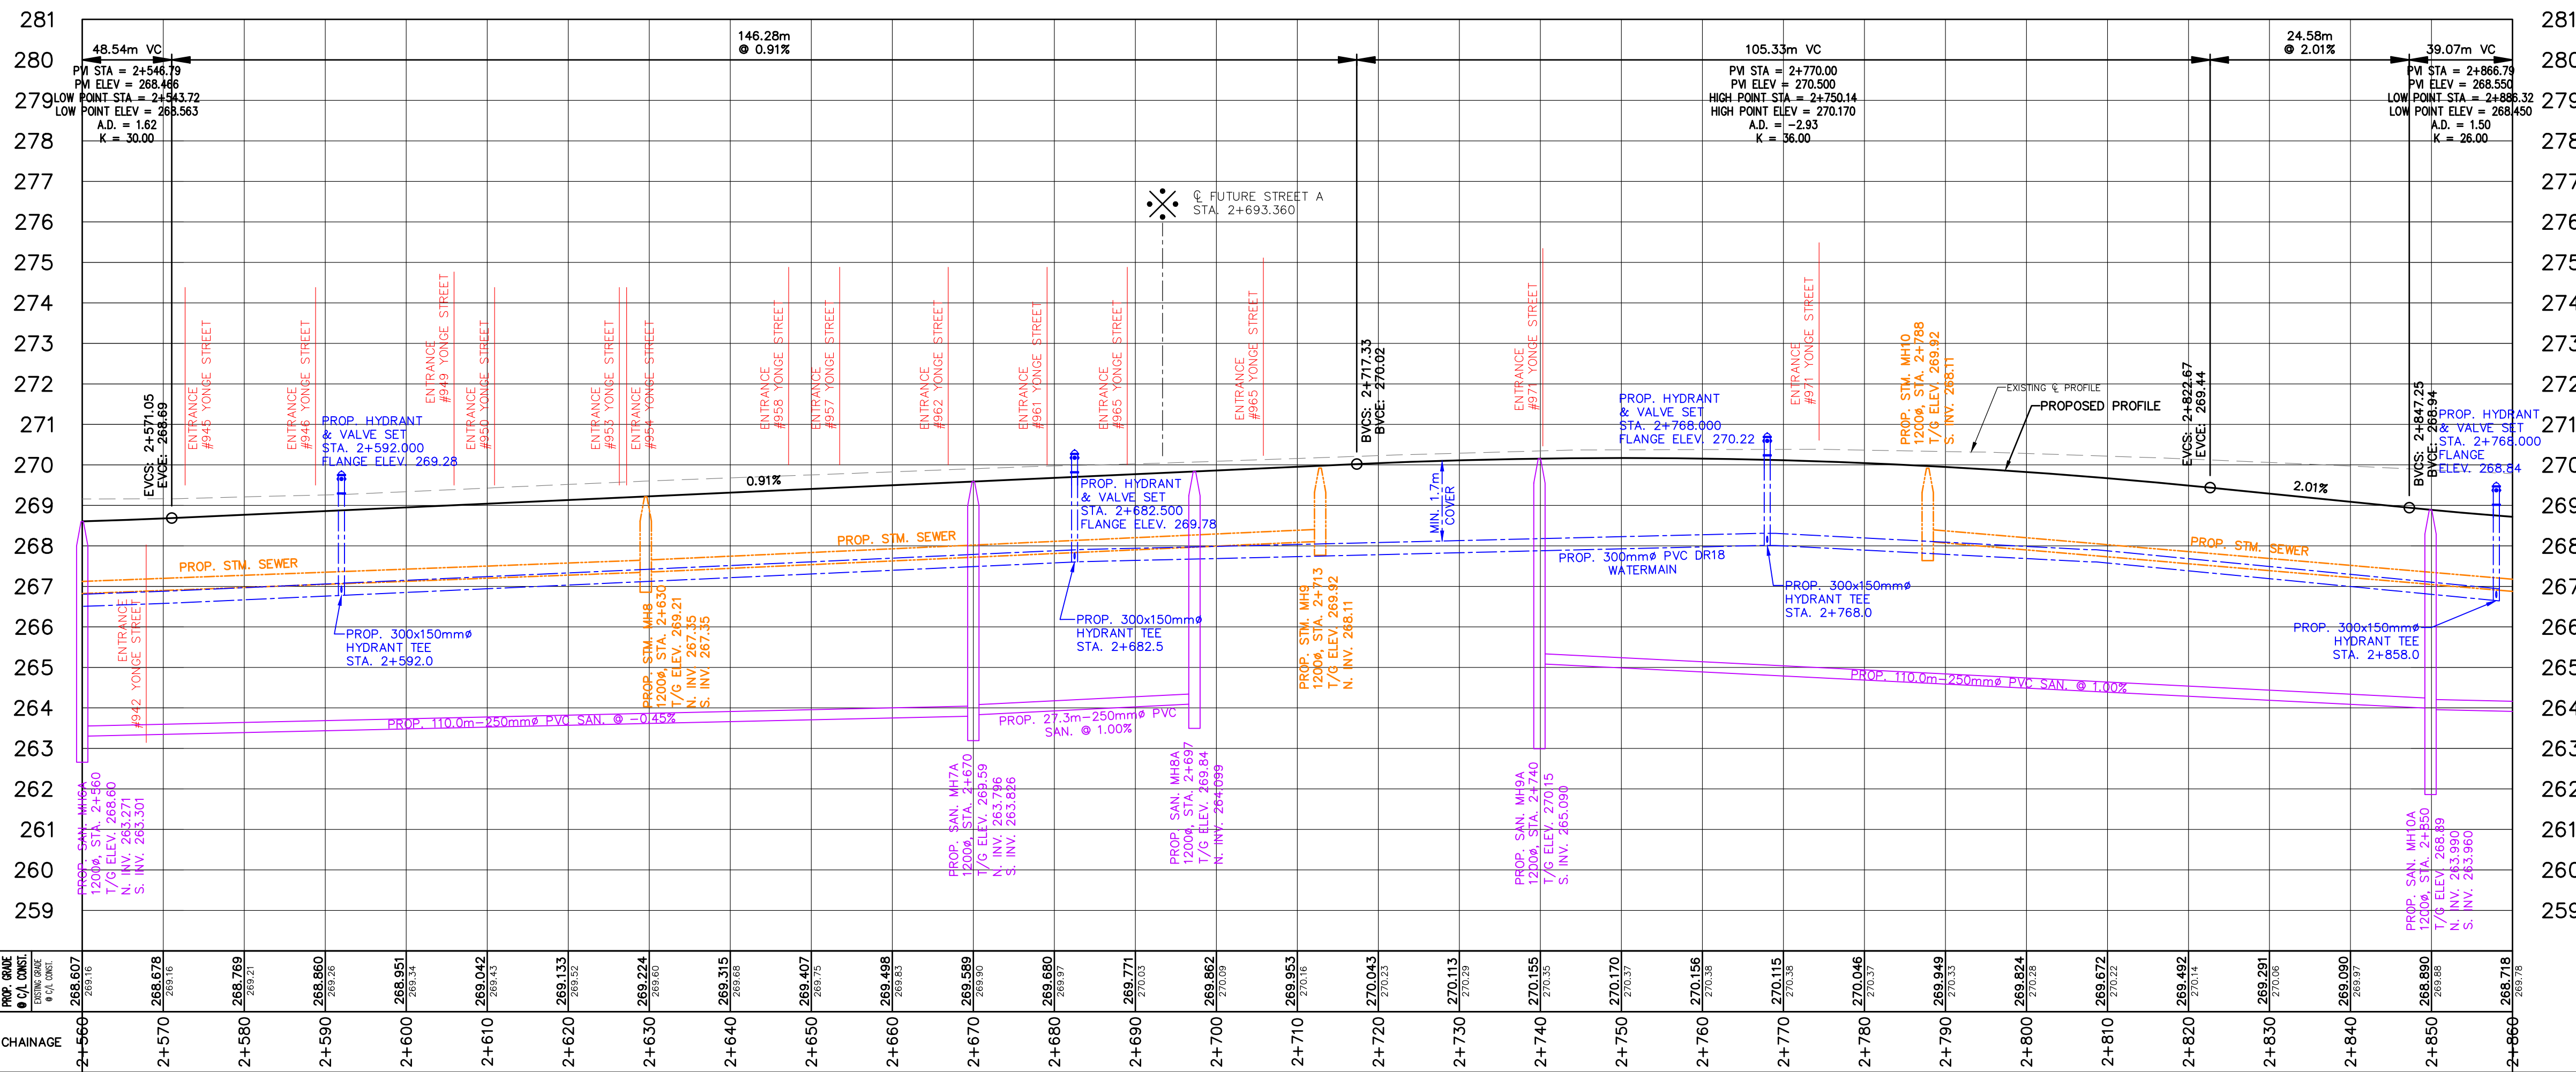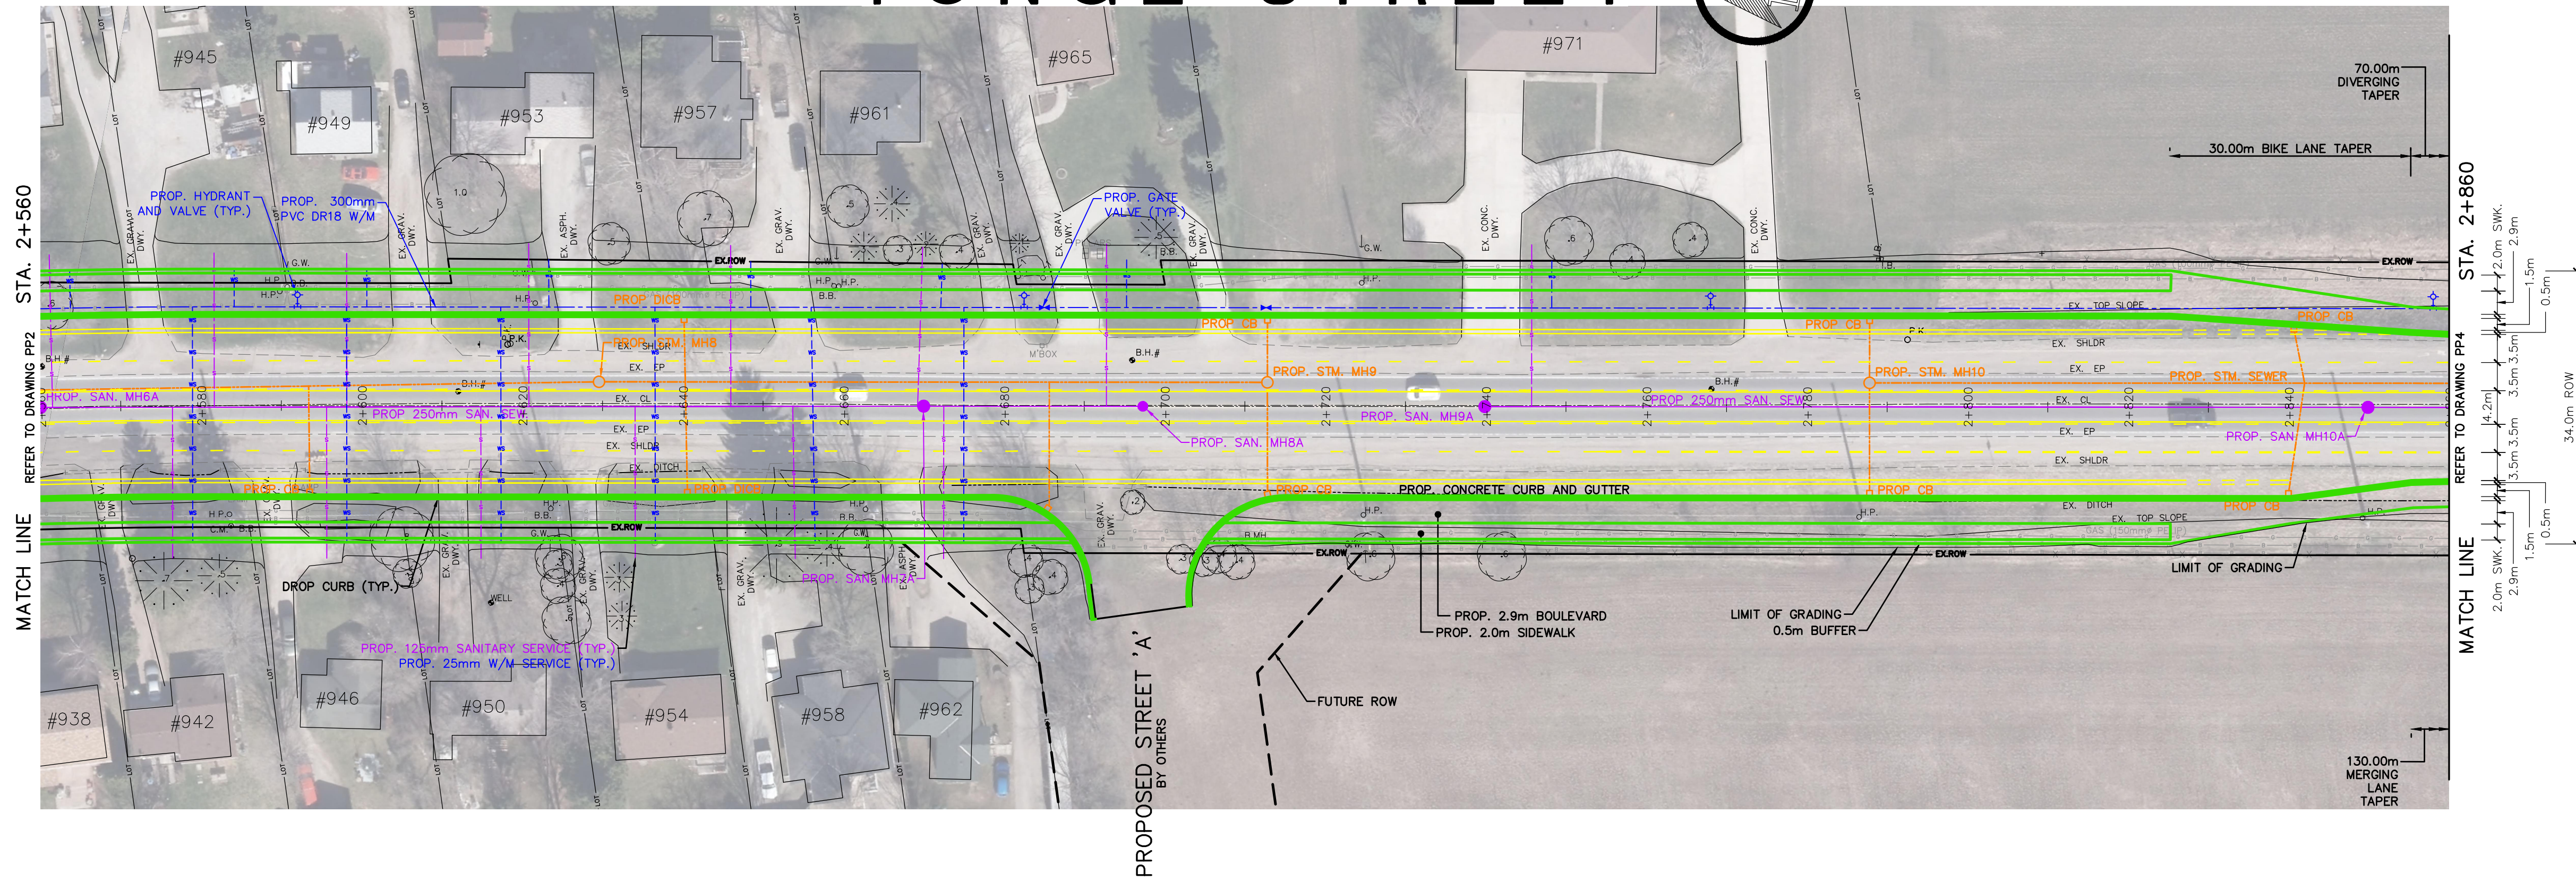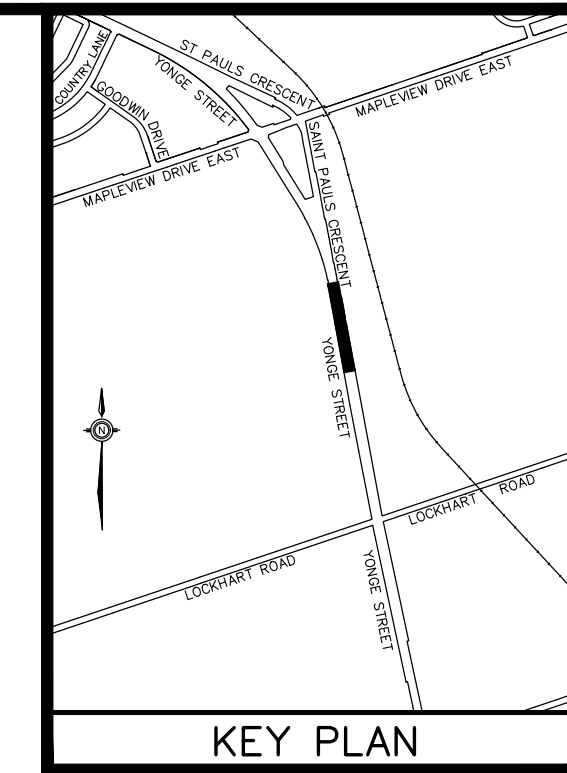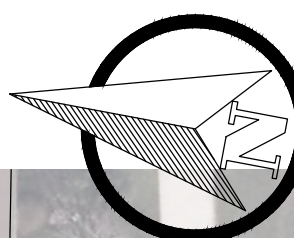

GENERAL NOTES
REFER TO CURRENT CITY OF BARRIE STANDARDS
FOR APPLICABLE GENERAL NOTES.

BENCH MARKS

NO.	REVISIONS	DATE	APPROVED
1.	30% DRAFT SUBMISSION	02/2018	RRW
2.	30% SUBMISSION	02/2018	RRW
3.	PUBLIC INFORMATION CENTRE	11/2018	TMK

CITY OF BARRIE
ACCEPTED

DATE:
DIRECTOR OF ENGINEERING

YONGE STREET
IMPROVEMENTS



PLAN & PROFILE - YONGE STREET
STA. 2+560 TO 2+860

Barrie


ENGINEERING DEPARTMENT

SCALE HOR. 1:500	VERT. 1:100	CONTRACT NO. 20--
DESIGN C.J.	DRAWN J.M.M.	SHEET NO. PP3
REVIEWED T.F.H.	DATE 2018.01.16	



YONGE STREET

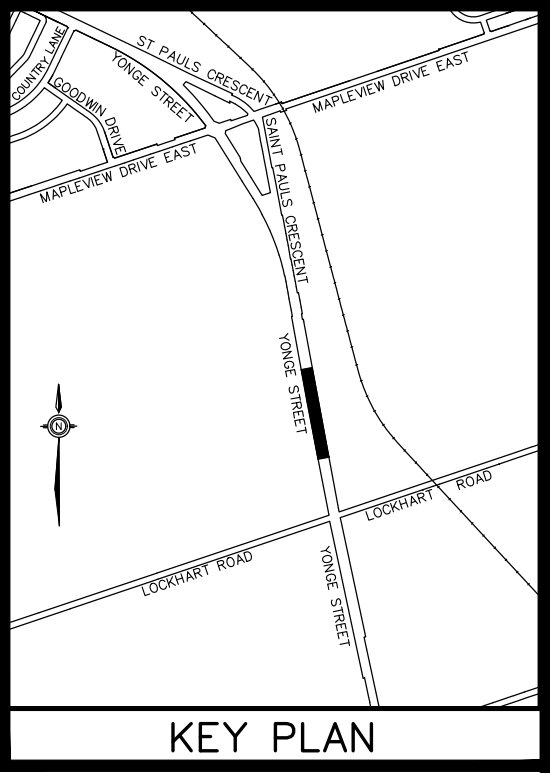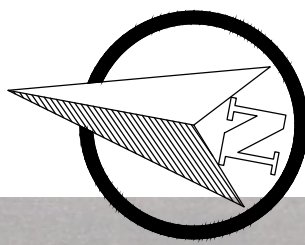

MATCH LINE
REFER TO DRAWING PP3
STA. 2+860

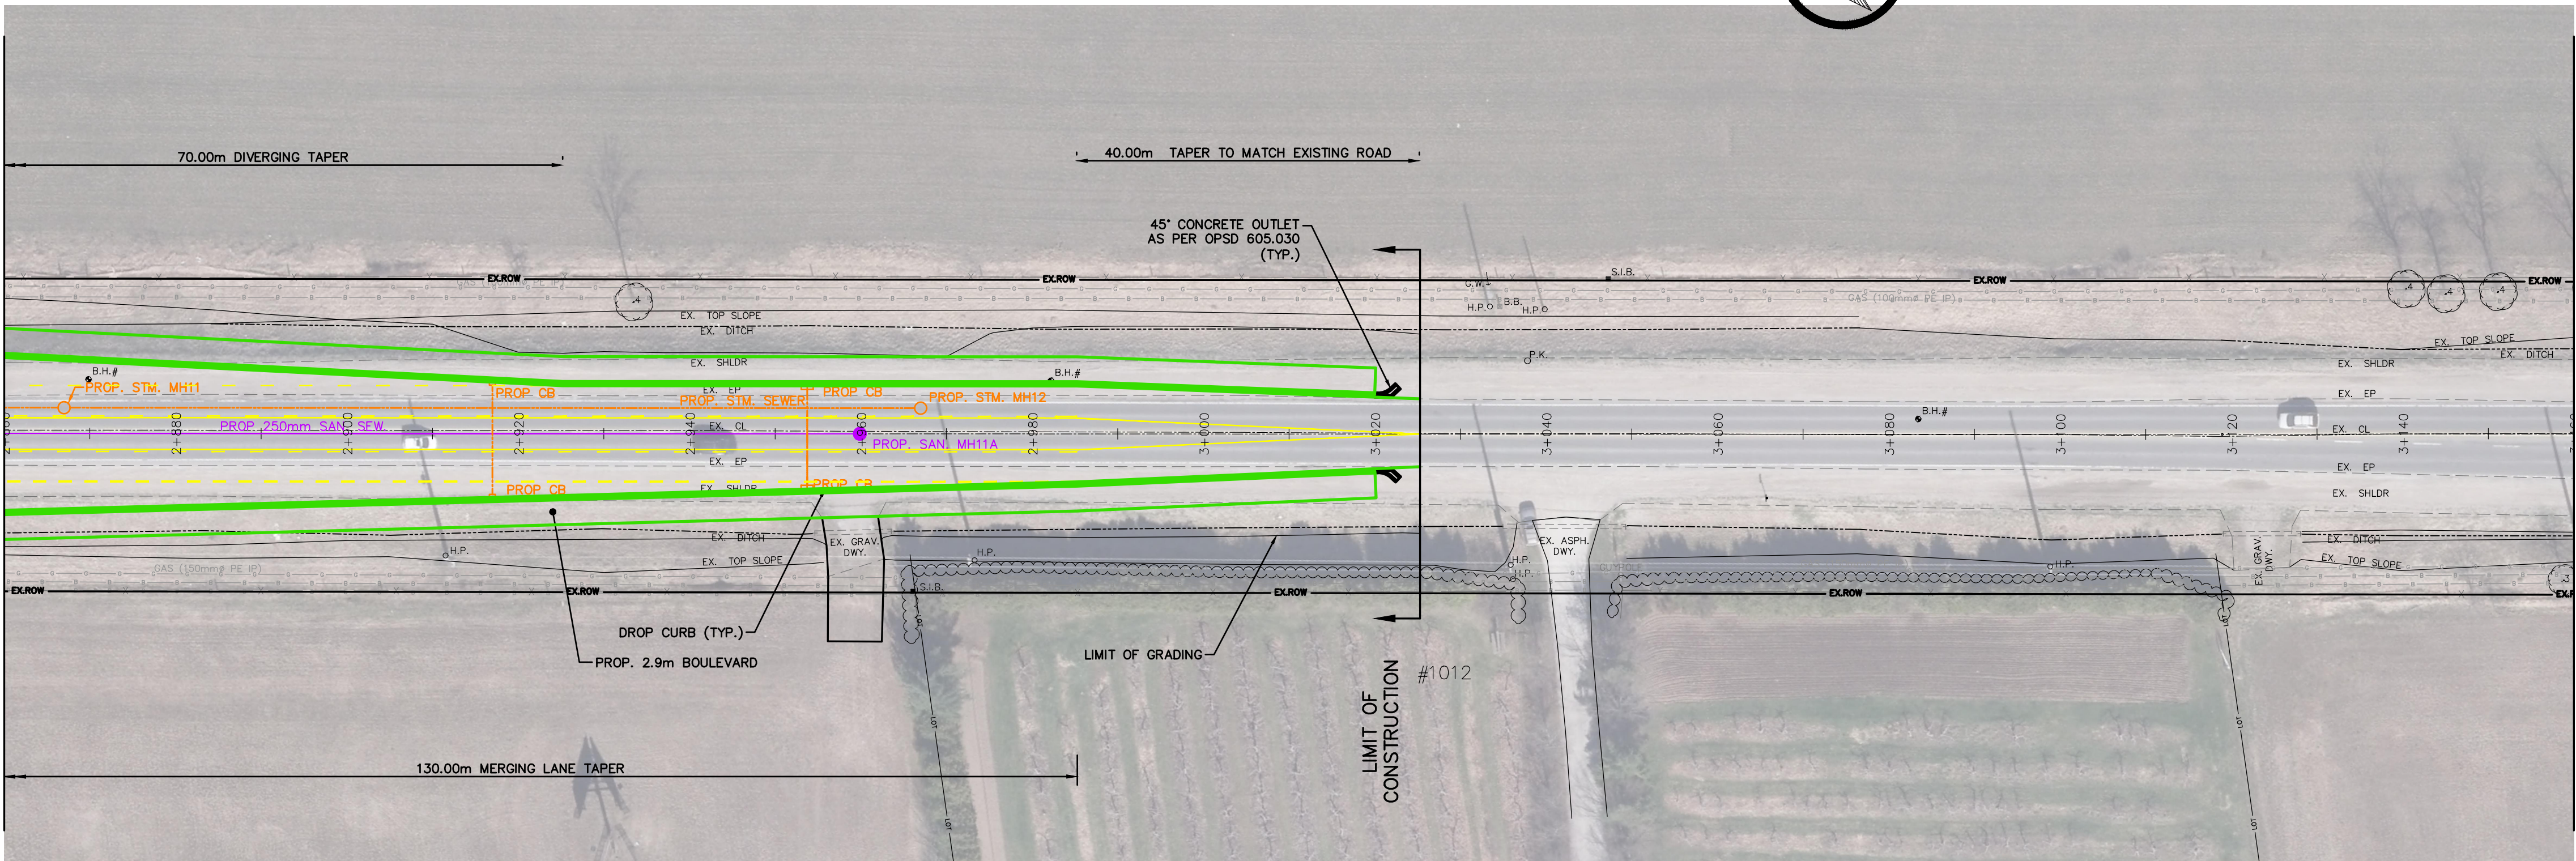

MATCH LINE
REFER TO DRAWING PPS
STA. 3+160

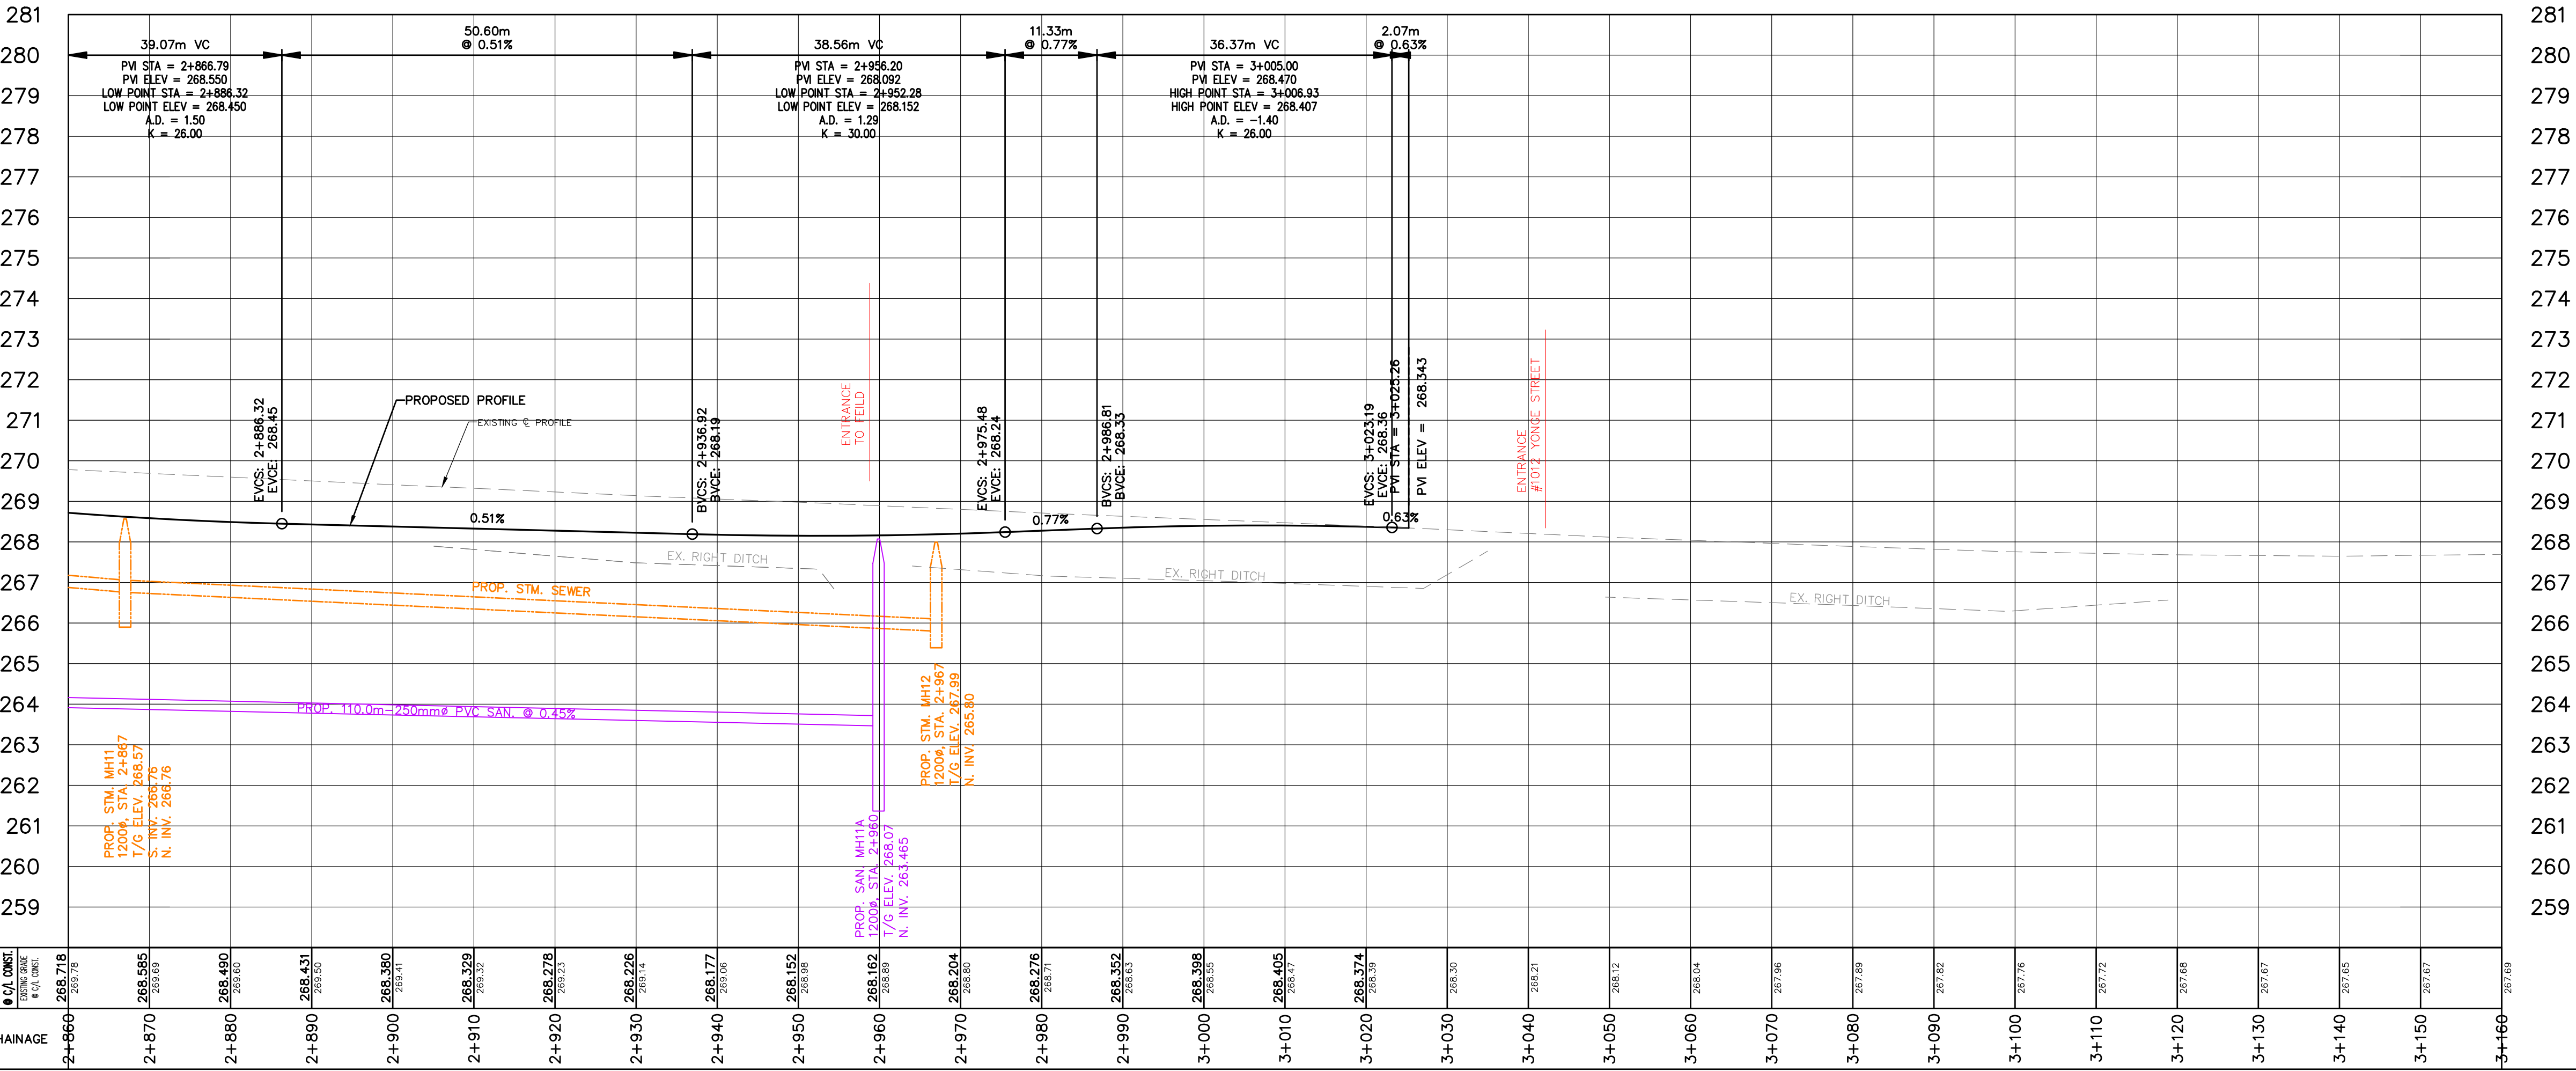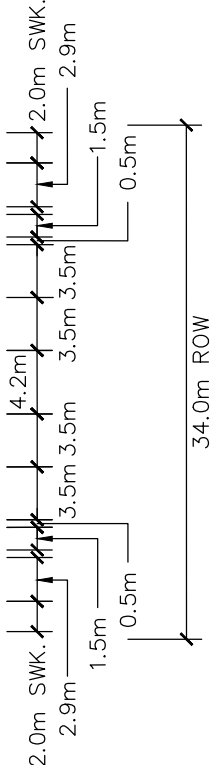

GENERAL NOTES
REFER TO CURRENT CITY OF BARRIE STANDARDS
FOR APPLICABLE GENERAL NOTES.

BENCH MARKS

NO.	REVISIONS	DATE	APPROVED
1.	30% DRAFT SUBMISSION	02/2018	RRW
2.	30% SUBMISSION	02/2018	RRW
3.	PUBLIC INFORMATION CENTRE	11/2018	TMK

CITY OF BARRIE
ACCEPTED

DATE:
DIRECTOR OF ENGINEERING

YONGE STREET
IMPROVEMENTS





PLAN & PROFILE - YONGE STREET
STA. 2+860 TO 3+160

Barrie
ENGINEERING DEPARTMENT

SCALE HOR. 1:500 VERT. 1:100
DESIGN C.J. DRAWN J.M.M.
REVIEWED T.F.H. DATE 2018.01.16

CONTRACT NO. 20--
SHEET NO. PP4

ST. PAUL'S CRESCENT

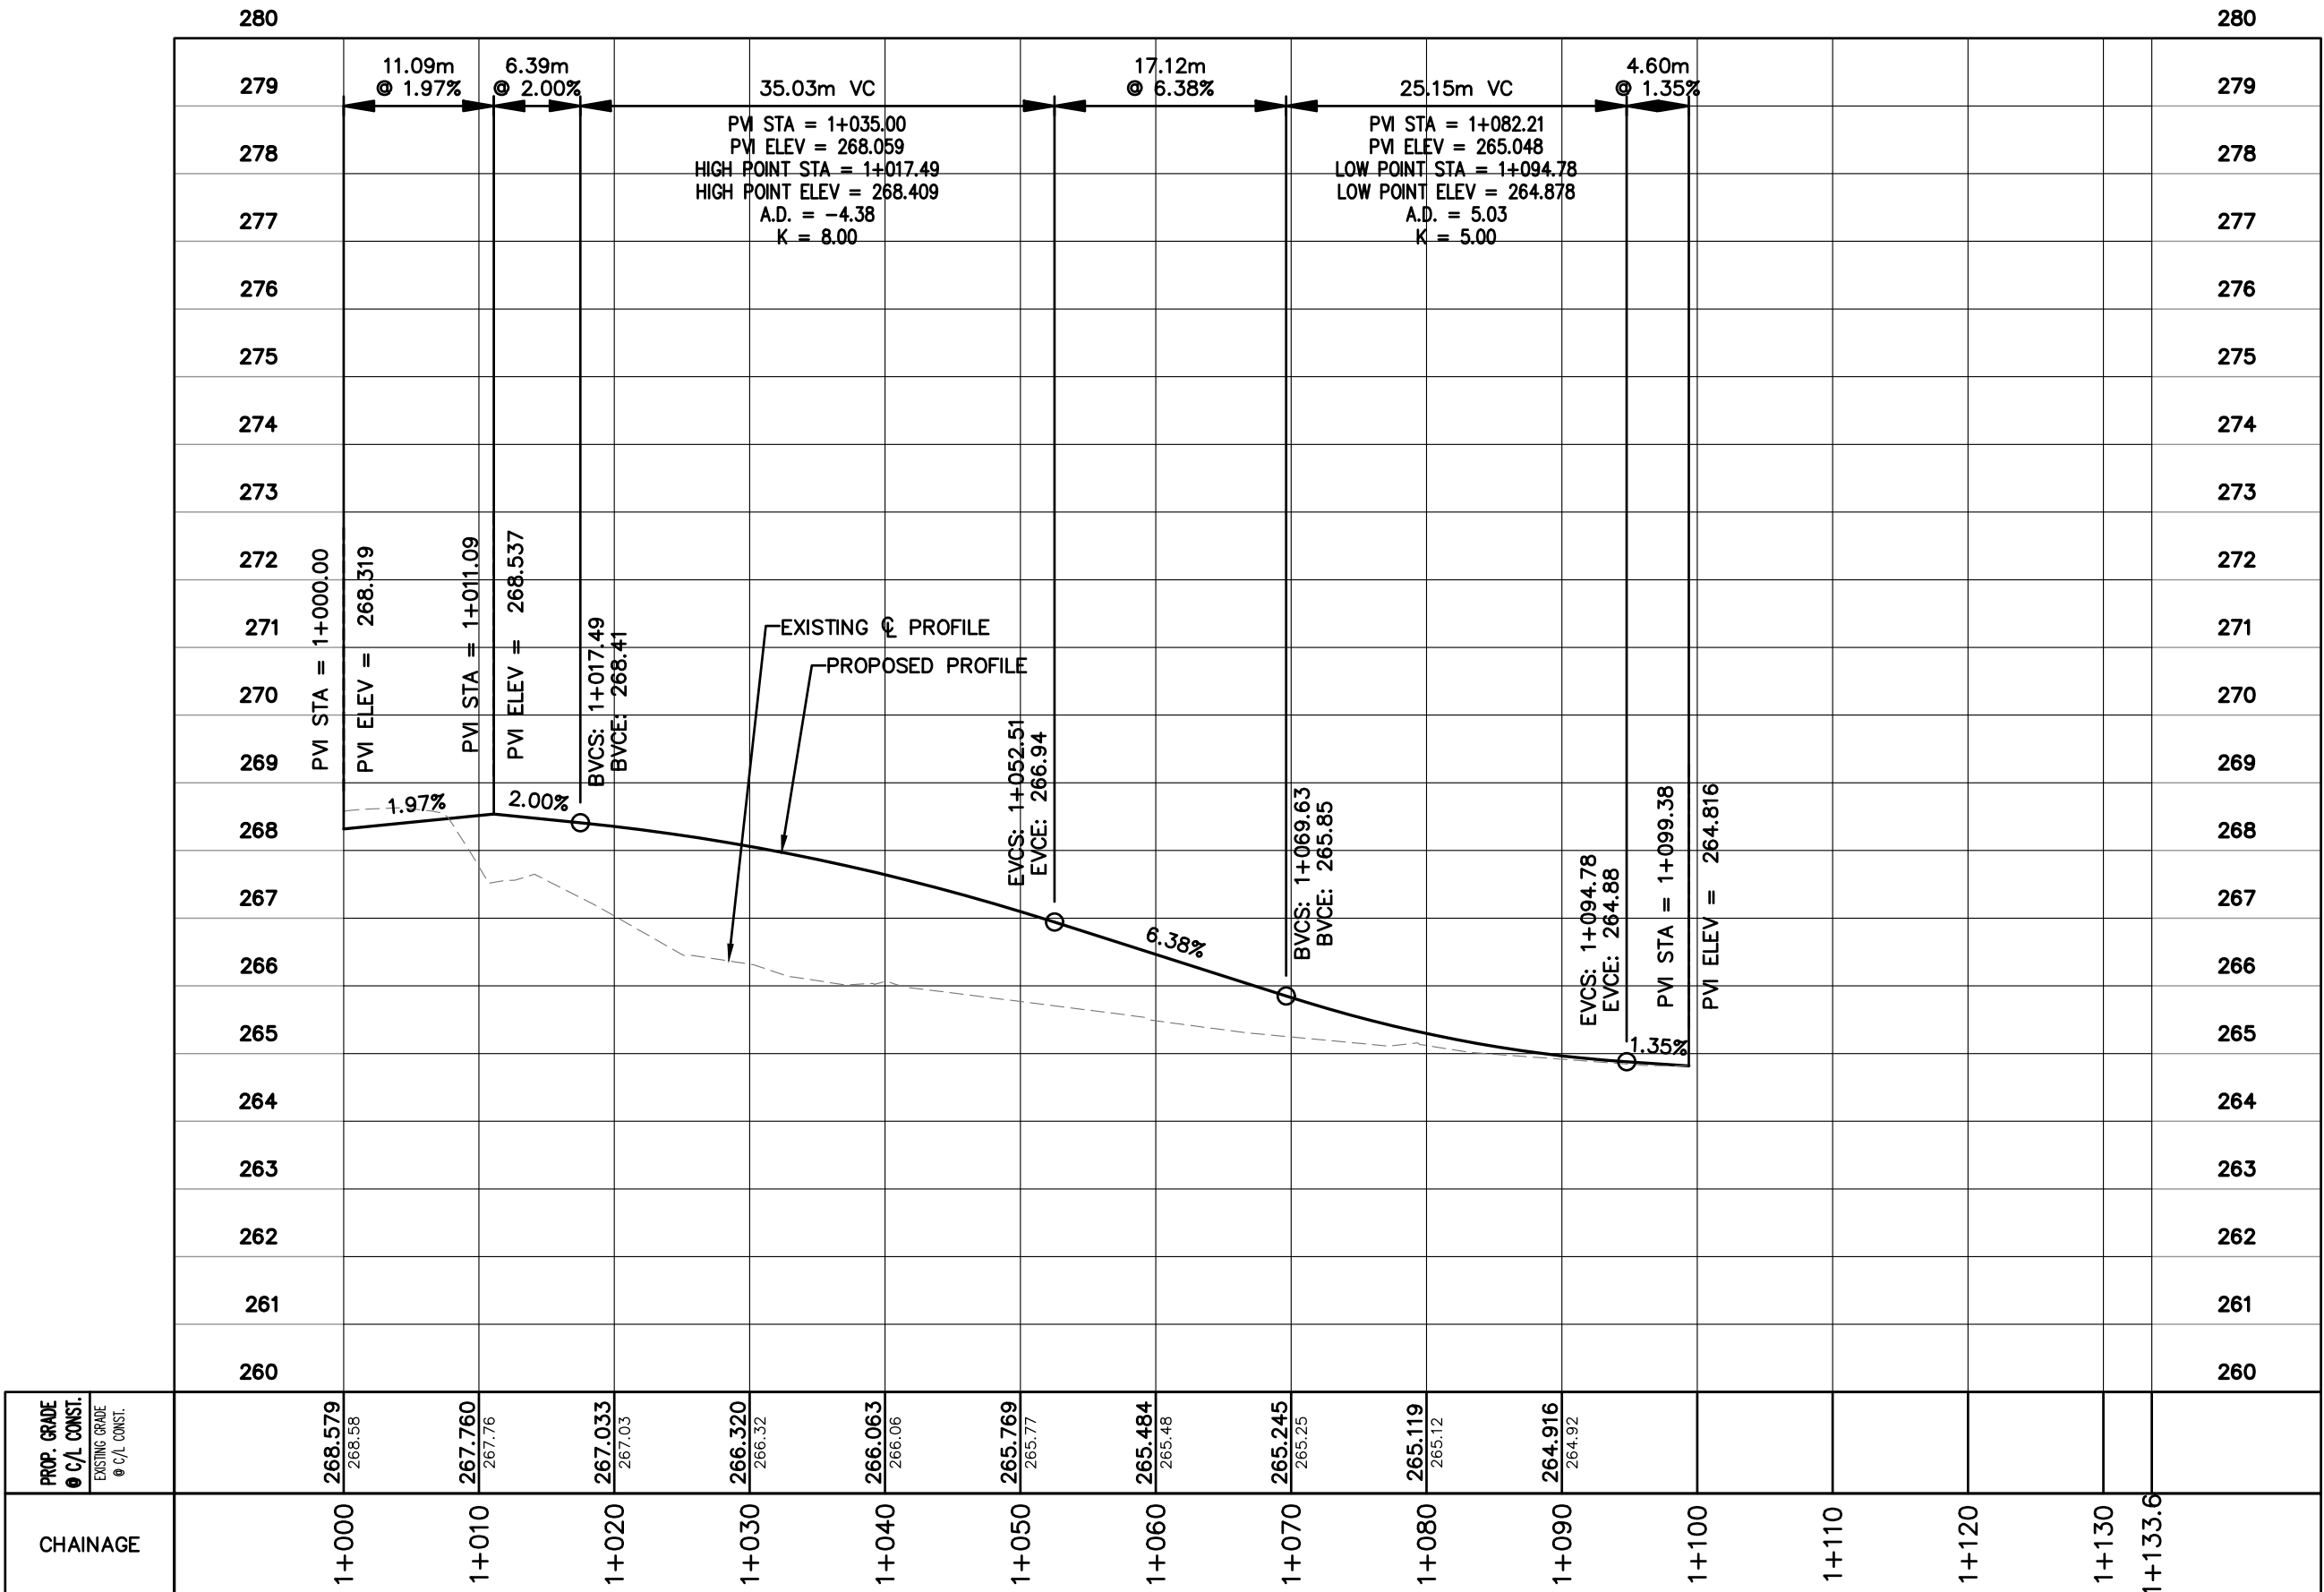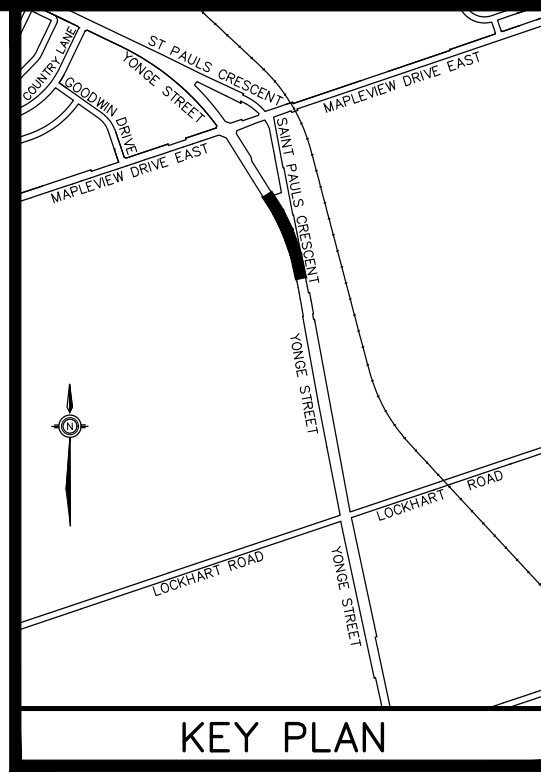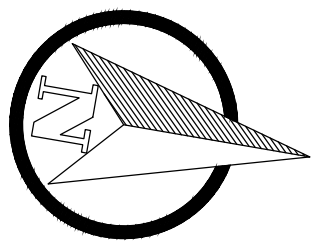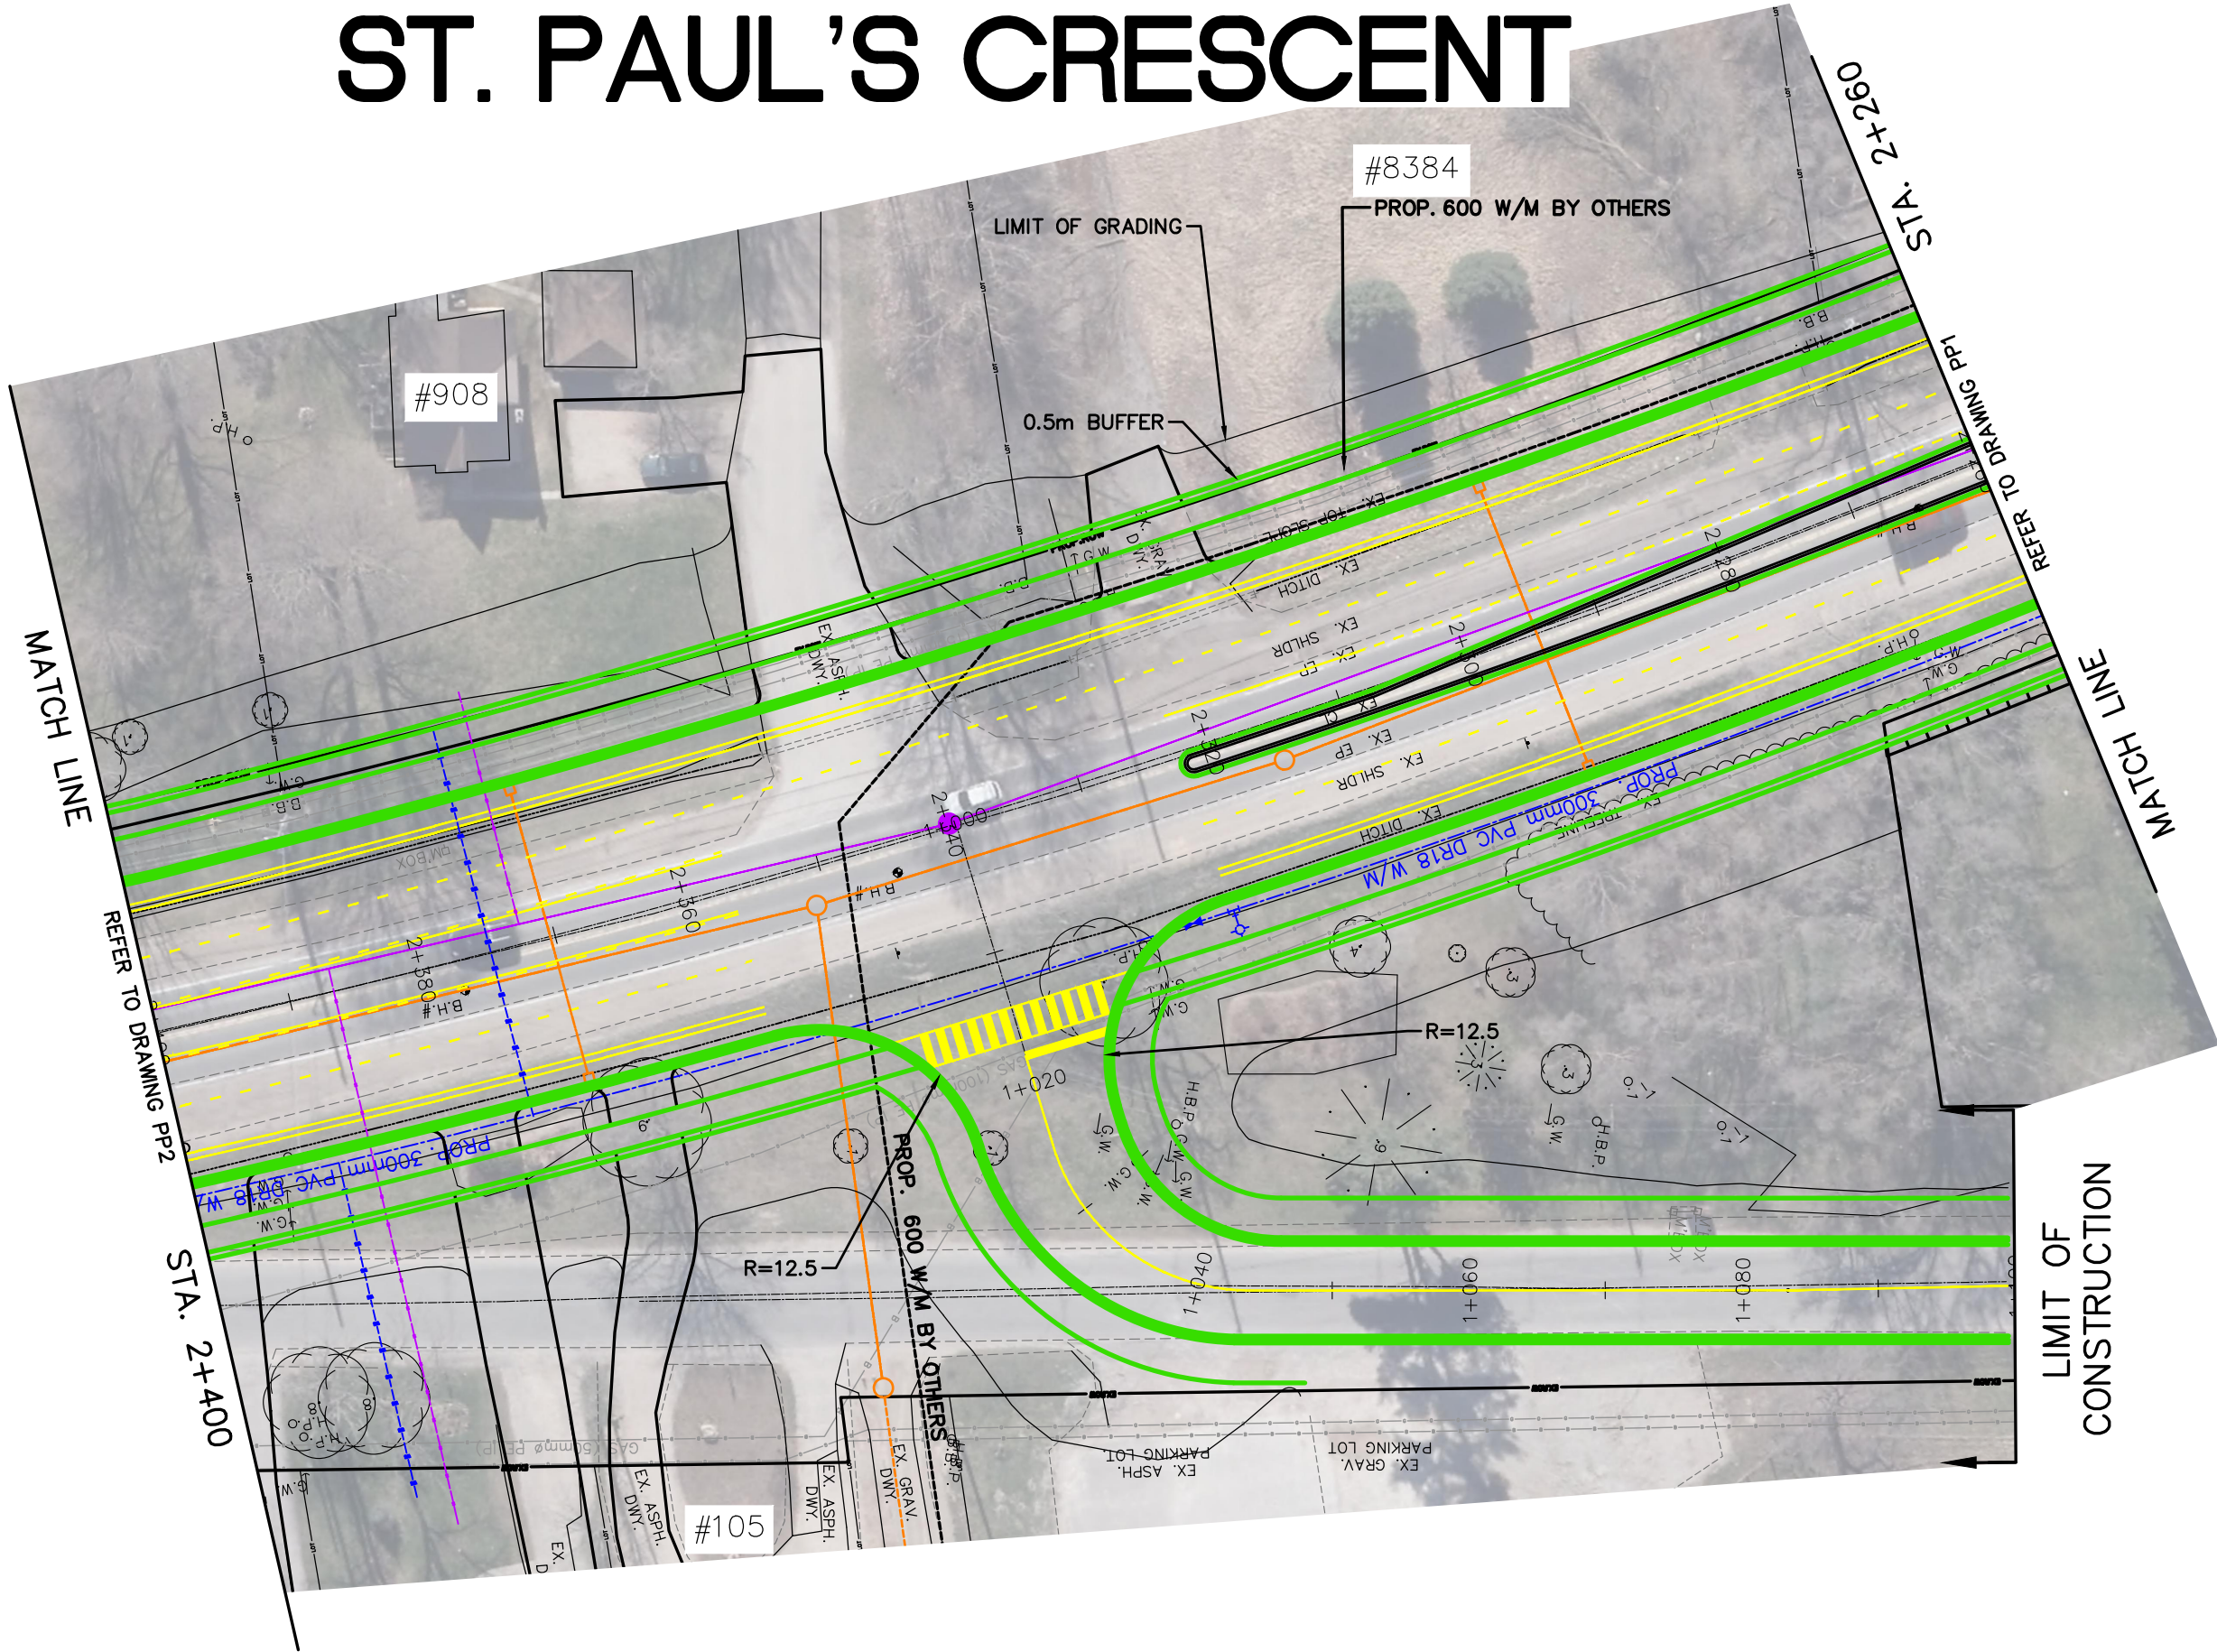

GENERAL NOTES
REFER TO CURRENT CITY OF BARRIE STANDARDS
FOR APPLICABLE GENERAL NOTES.

BENCH MARKS

NO.	REVISIONS	DATE	APPROVED
1.	30% DRAFT SUBMISSION	02/2018	RRW
2.	30% SUBMISSION	02/2018	RRW
3.	PUBLIC INFORMATION CENTRE	11/2018	TMK

CITY OF BARRIE
ACCEPTED

DATE:
.....
DIRECTOR OF ENGINEERING



YONGE STREET
IMPROVEMENTS

PLAN & PROFILE – ST. PAUL'S CRESCENT
STA. 0+000 TO 0+110

Barrie
ENGINEERING DEPARTMENT

SCALE HOR. 1:500 VERT. 1:100
DESIGN C.J. DRAWN J.M.M.
REVIEWED T.F.H. DATE 2018.02.18

CONTRACT NO. 20__-__
SHEET NO. PP5

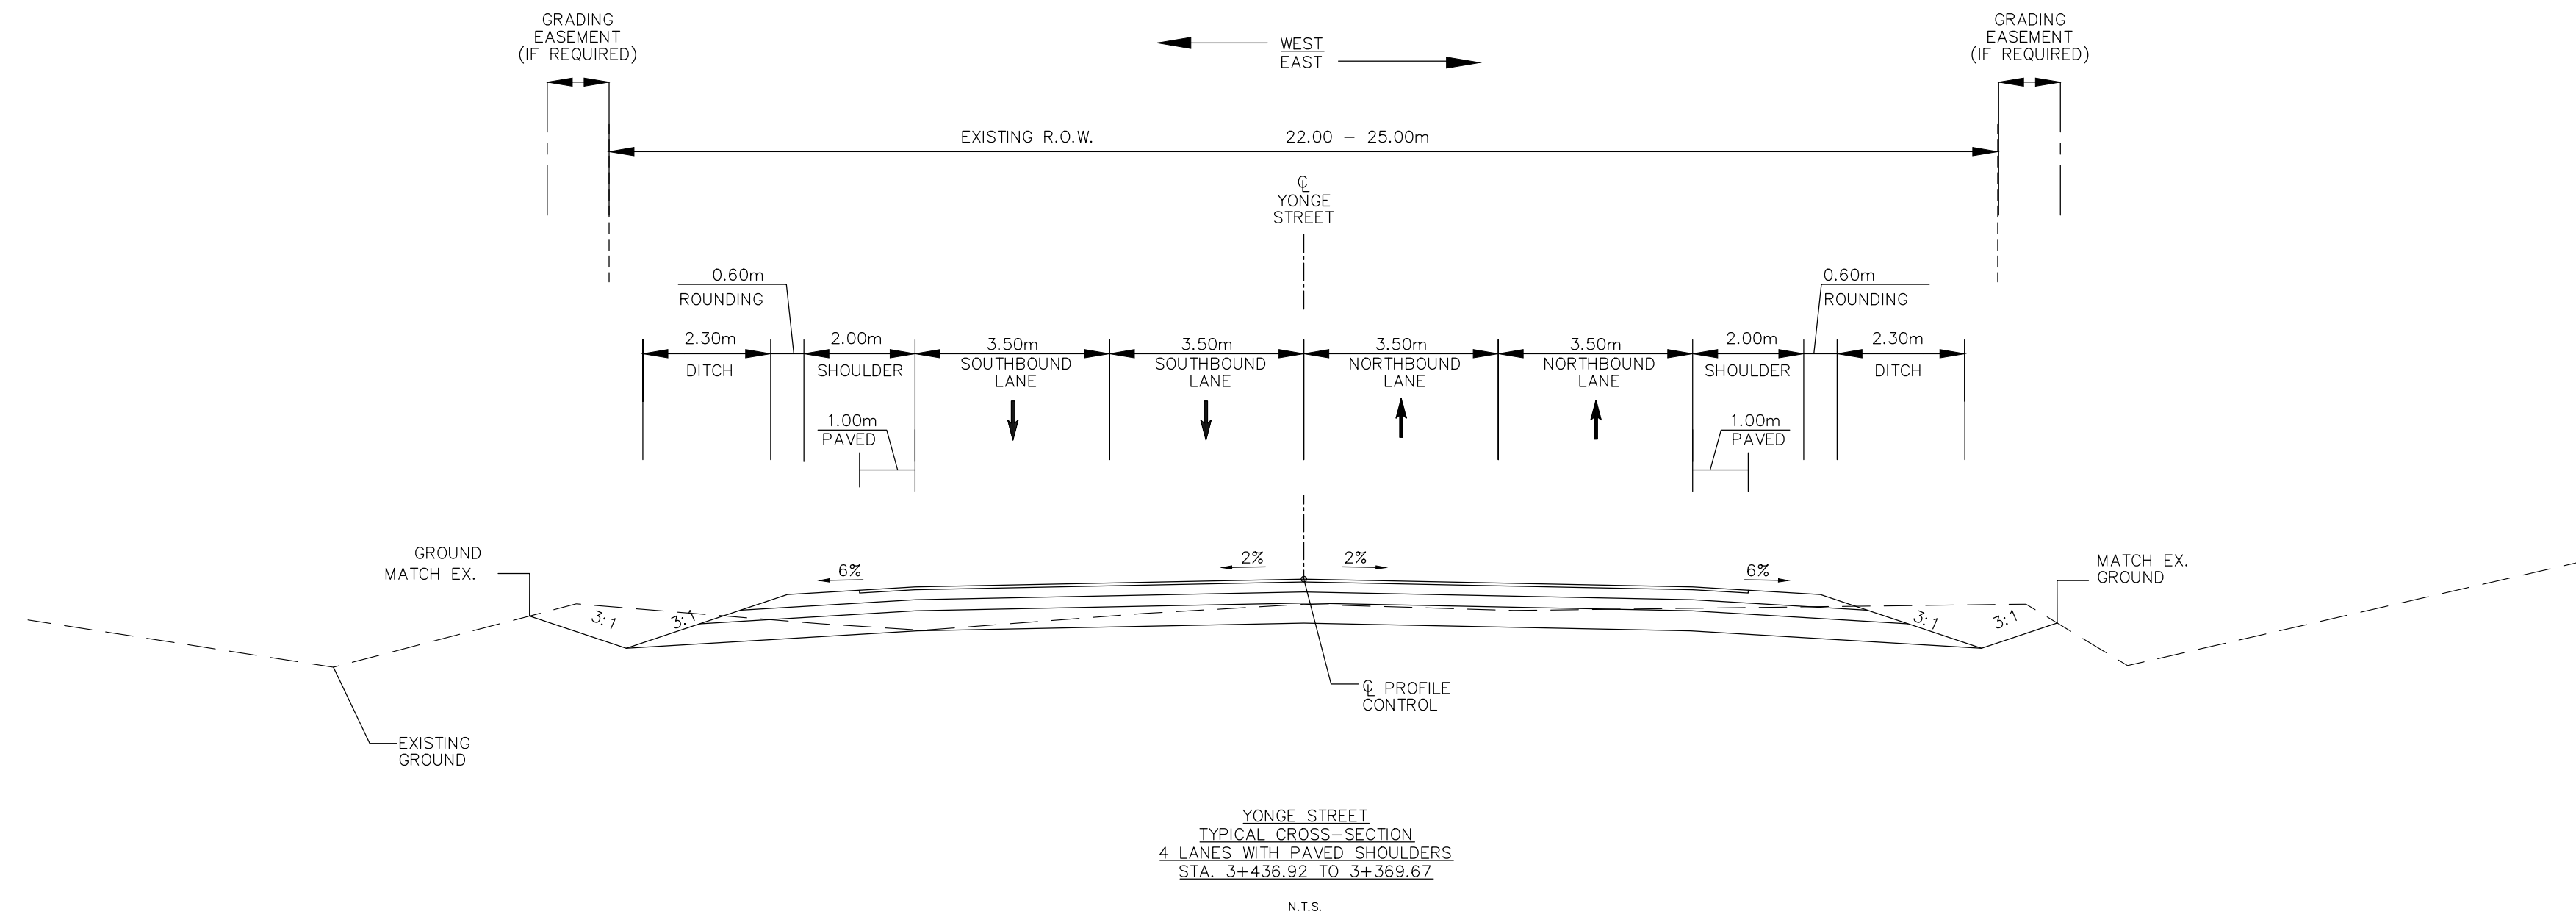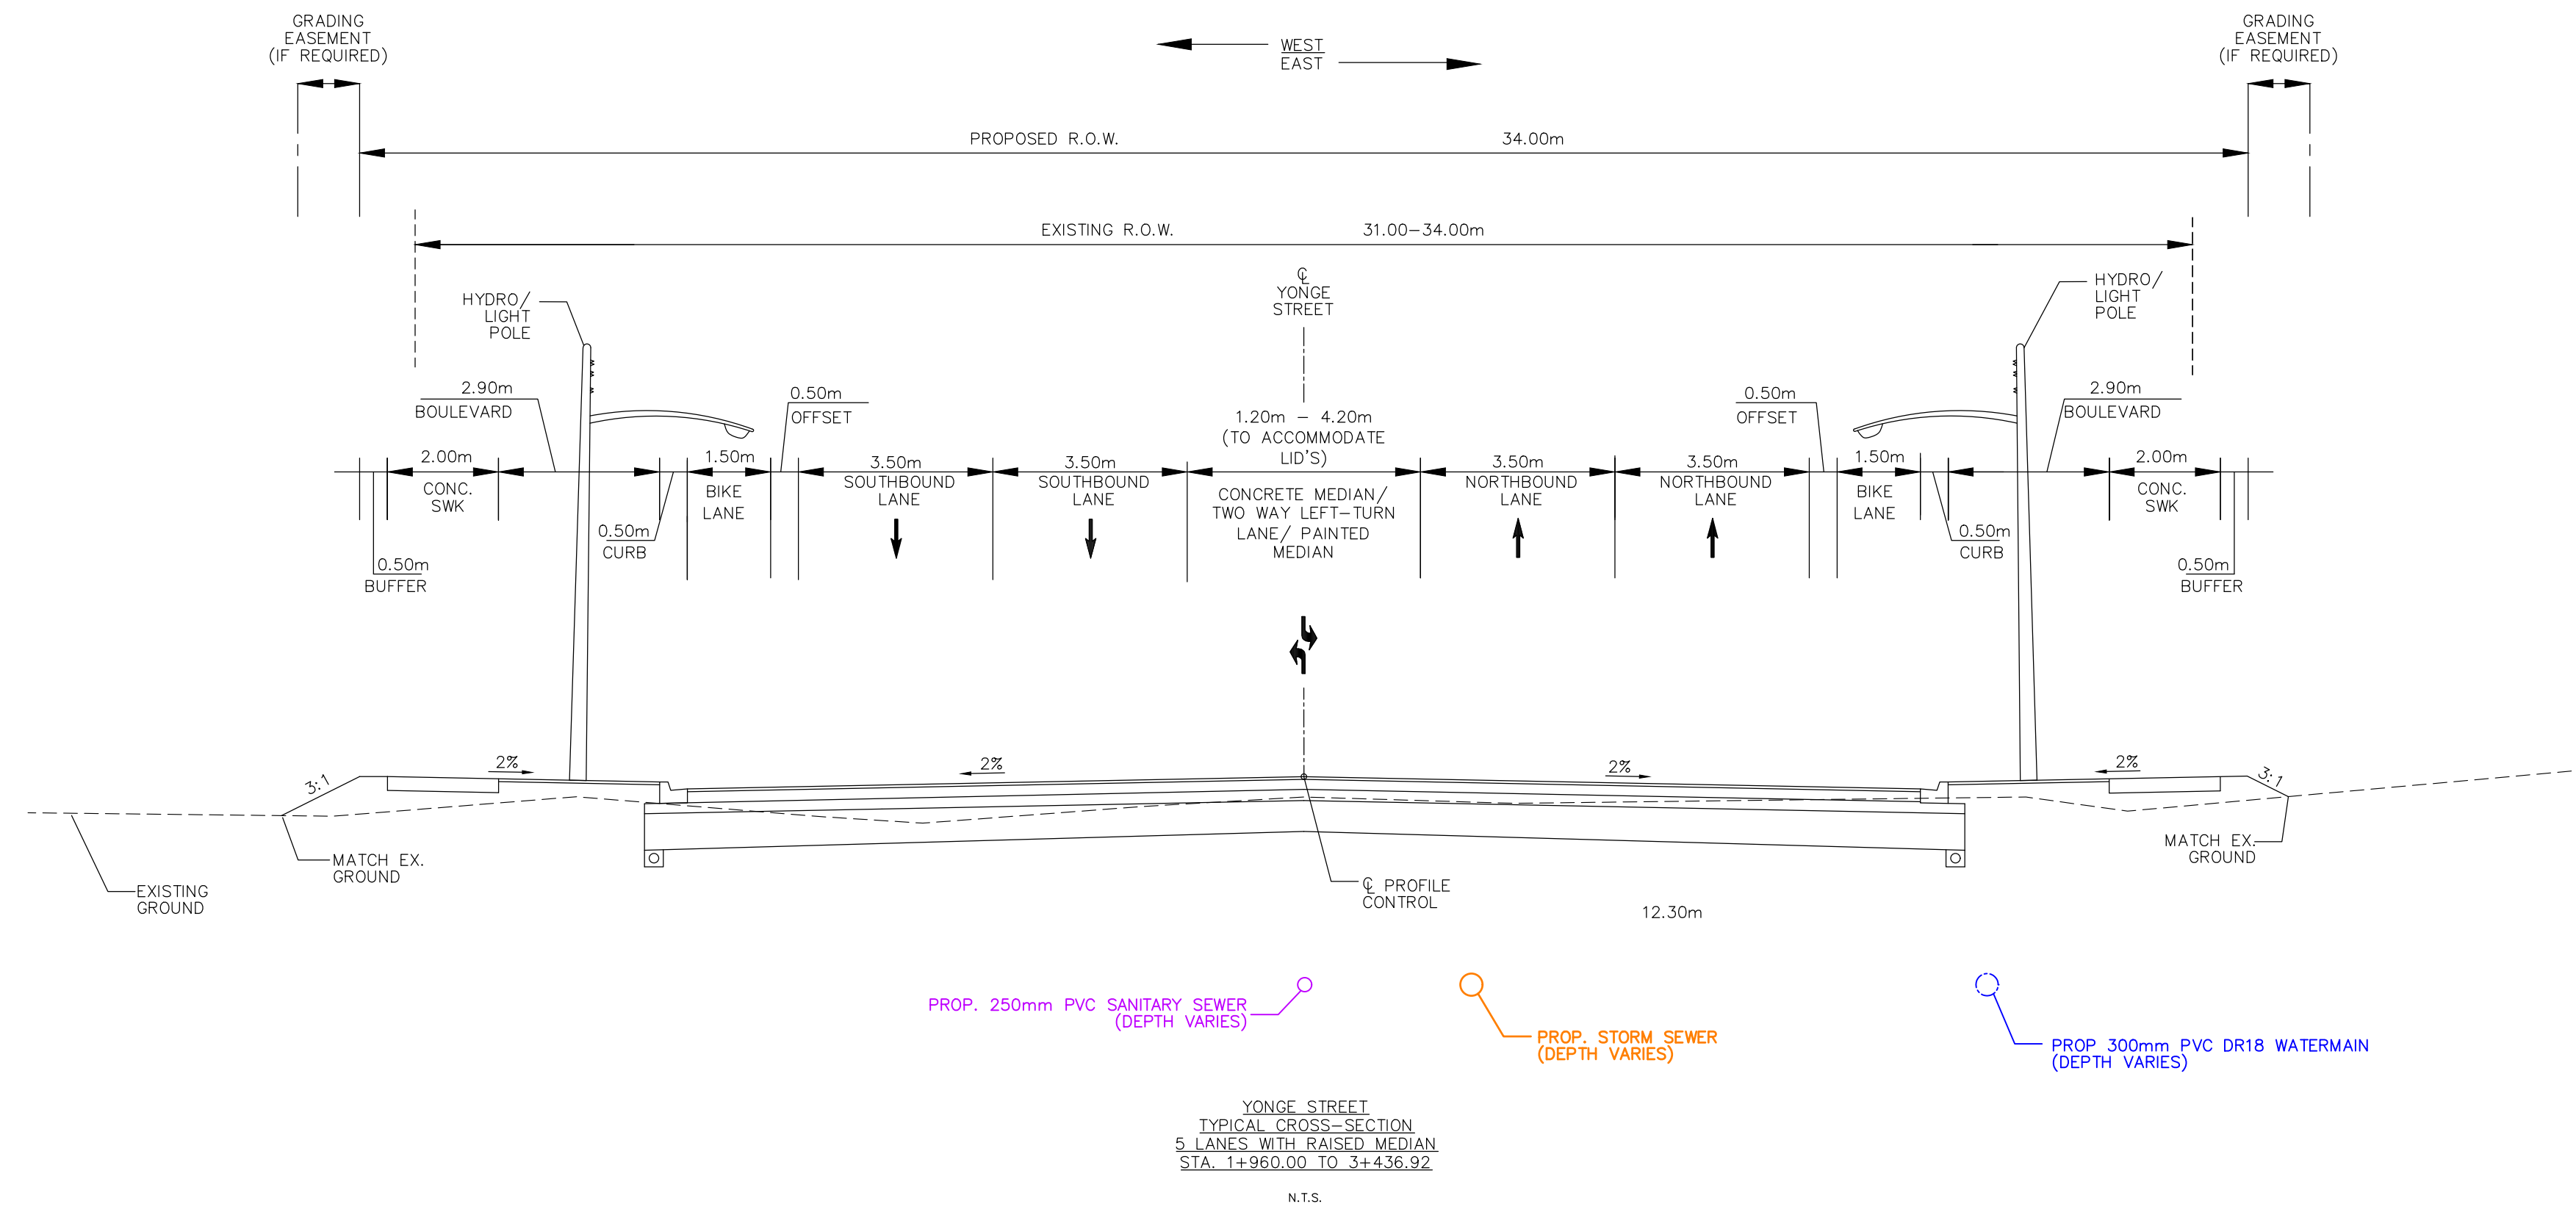

GENERAL NOTES
REFER TO CURRENT CITY OF BARRIE STANDARDS
FOR APPLICABLE GENERAL NOTES.

BENCH MARKS

NO.	REVISIONS	DATE	APPROVED
1.	30% DRAFT SUBMISSION	02/2018	RRW
2.	30% SUBMISSION	02/2018	RRW
3.	PUBLIC INFORMATION CENTRE	11/2018	TMK

CITY OF BARRIE
ACCEPTED

DATE:
DIRECTOR OF ENGINEERING

YONGE STREET
IMPROVEMENTS

TYPICAL CROSS SECTIONS

Barrie

ENGINEERING DEPARTMENT

SCALE HOR. 1:100	VERT. N/A	CONTRACT NO. 20--
DESIGN C.J.	DRAWN J.M.M.	SHEET NO. D1
REVIEWED T.F.H.	DATE 2018.01.16	