




YONGE STREET TRANSPORTATION IMPROVEMENTS FROM MAPLEVIEW DRIVE TO LOCKHART ROAD

CONTRACT #0000-00

LIST OF DRAWINGS




TITLE	
PP1	PLAN & PROFILE – YONGE STREET (STA. 2+560 TO 2+860)
PP2	PLAN & PROFILE – YONGE STREET (STA. 2+860 TO 3+160)
PP3	PLAN & PROFILE – YONGE STREET (STA. 3+160 TO 3+460)
PP4	PLAN & PROFILE – YONGE STREET (STA. 3+460 TO 3+760)
D1	TYPICAL CROSS SECTIONS

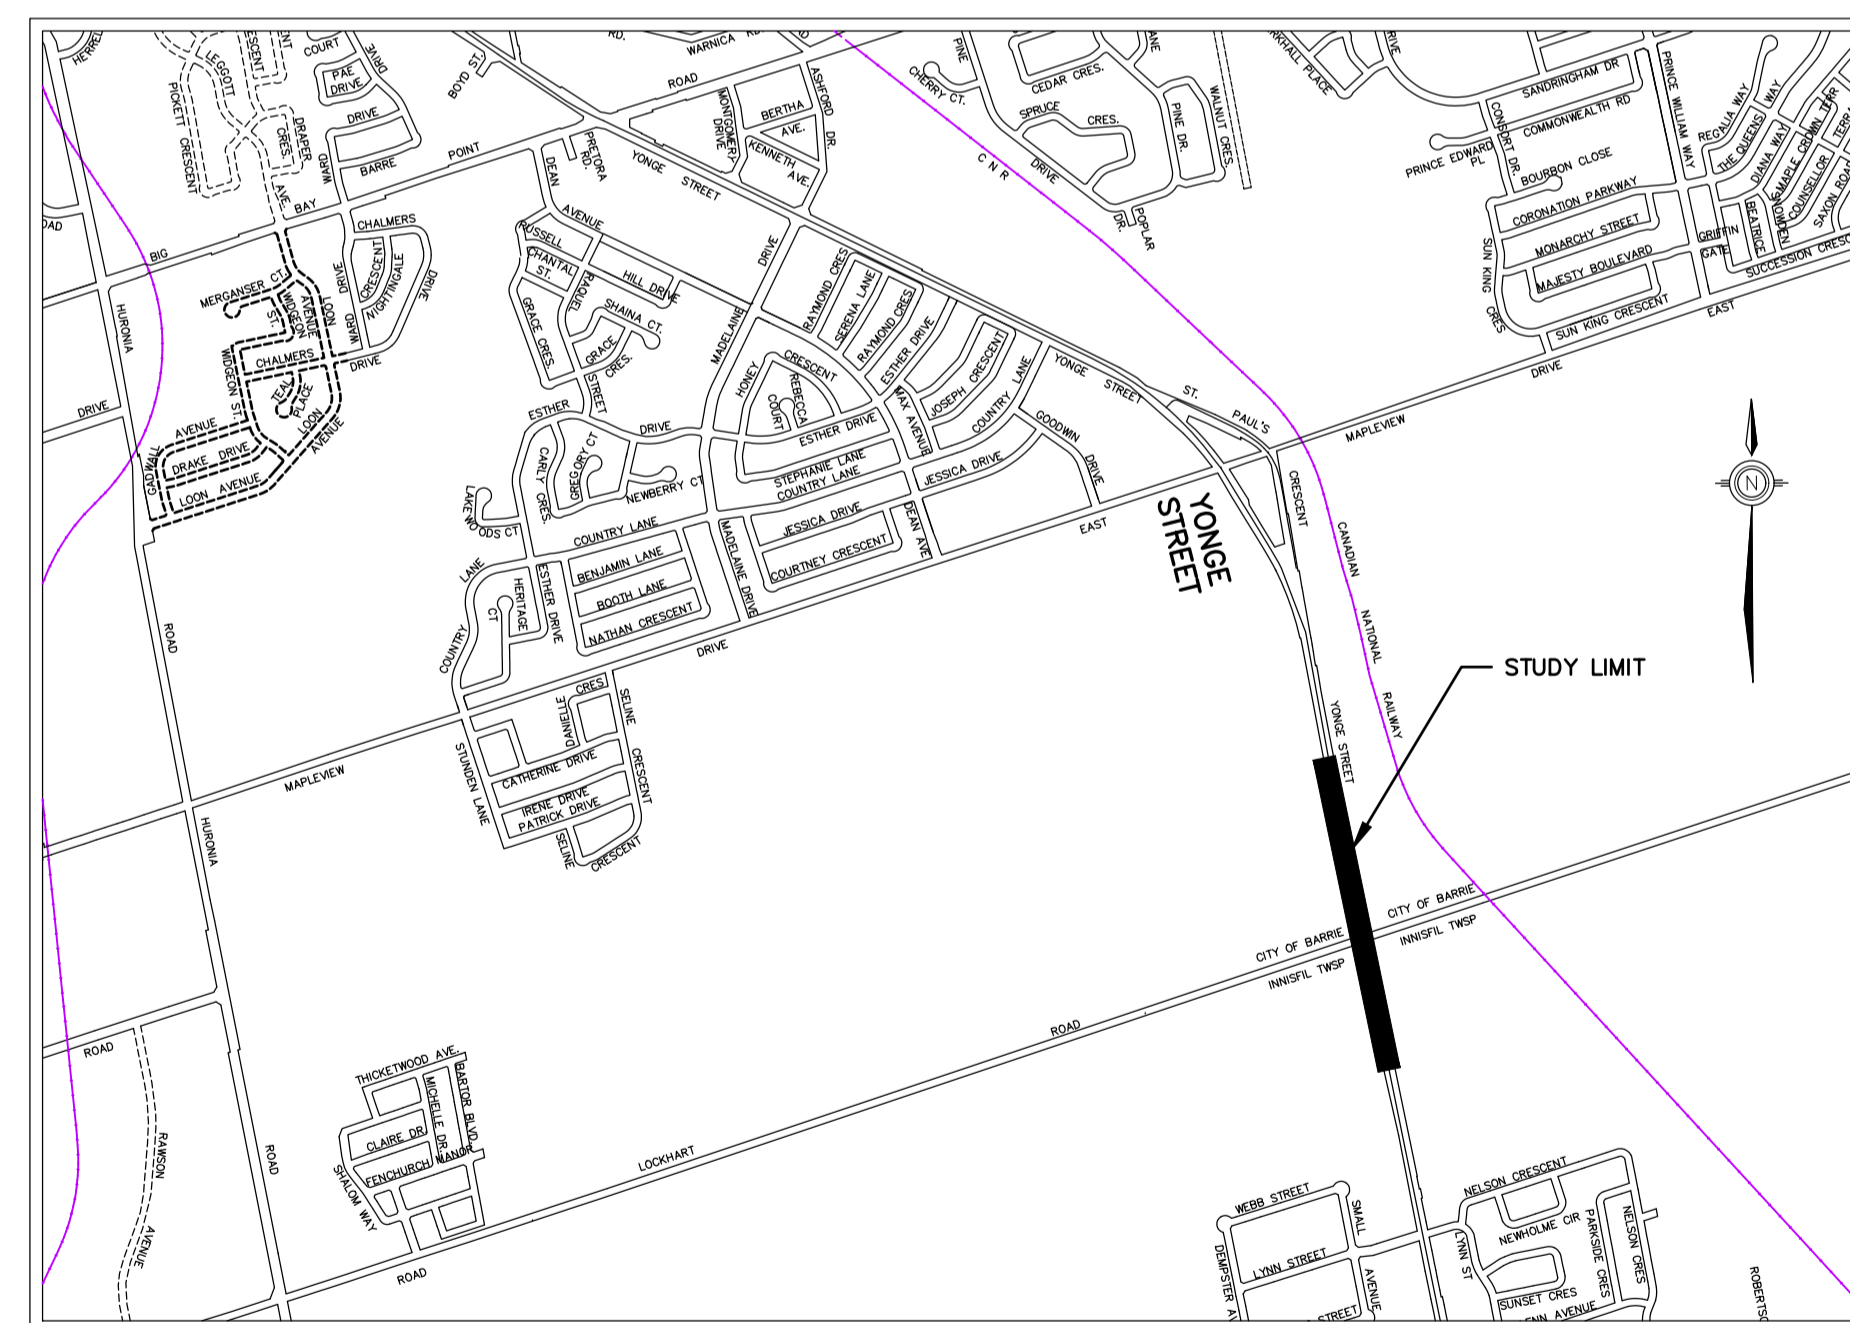


KEY PLAN
NOT TO SCALE

PUBLIC INFORMATION CENTRE
NOVEMBER 2018

YONGE STREET

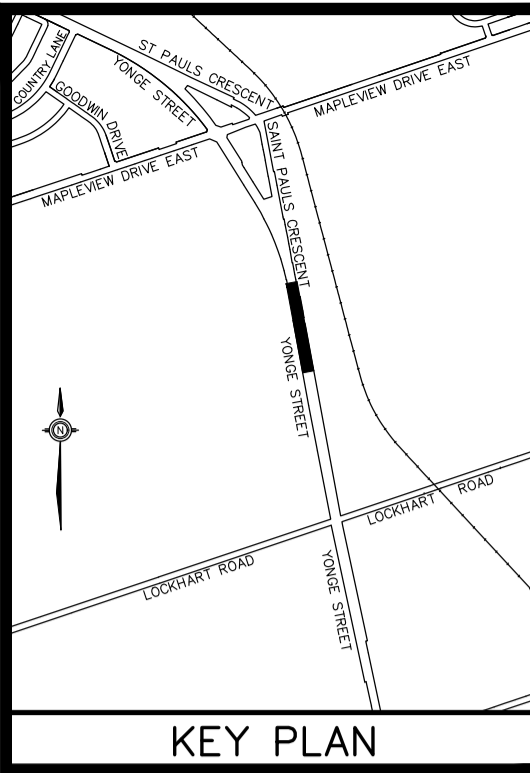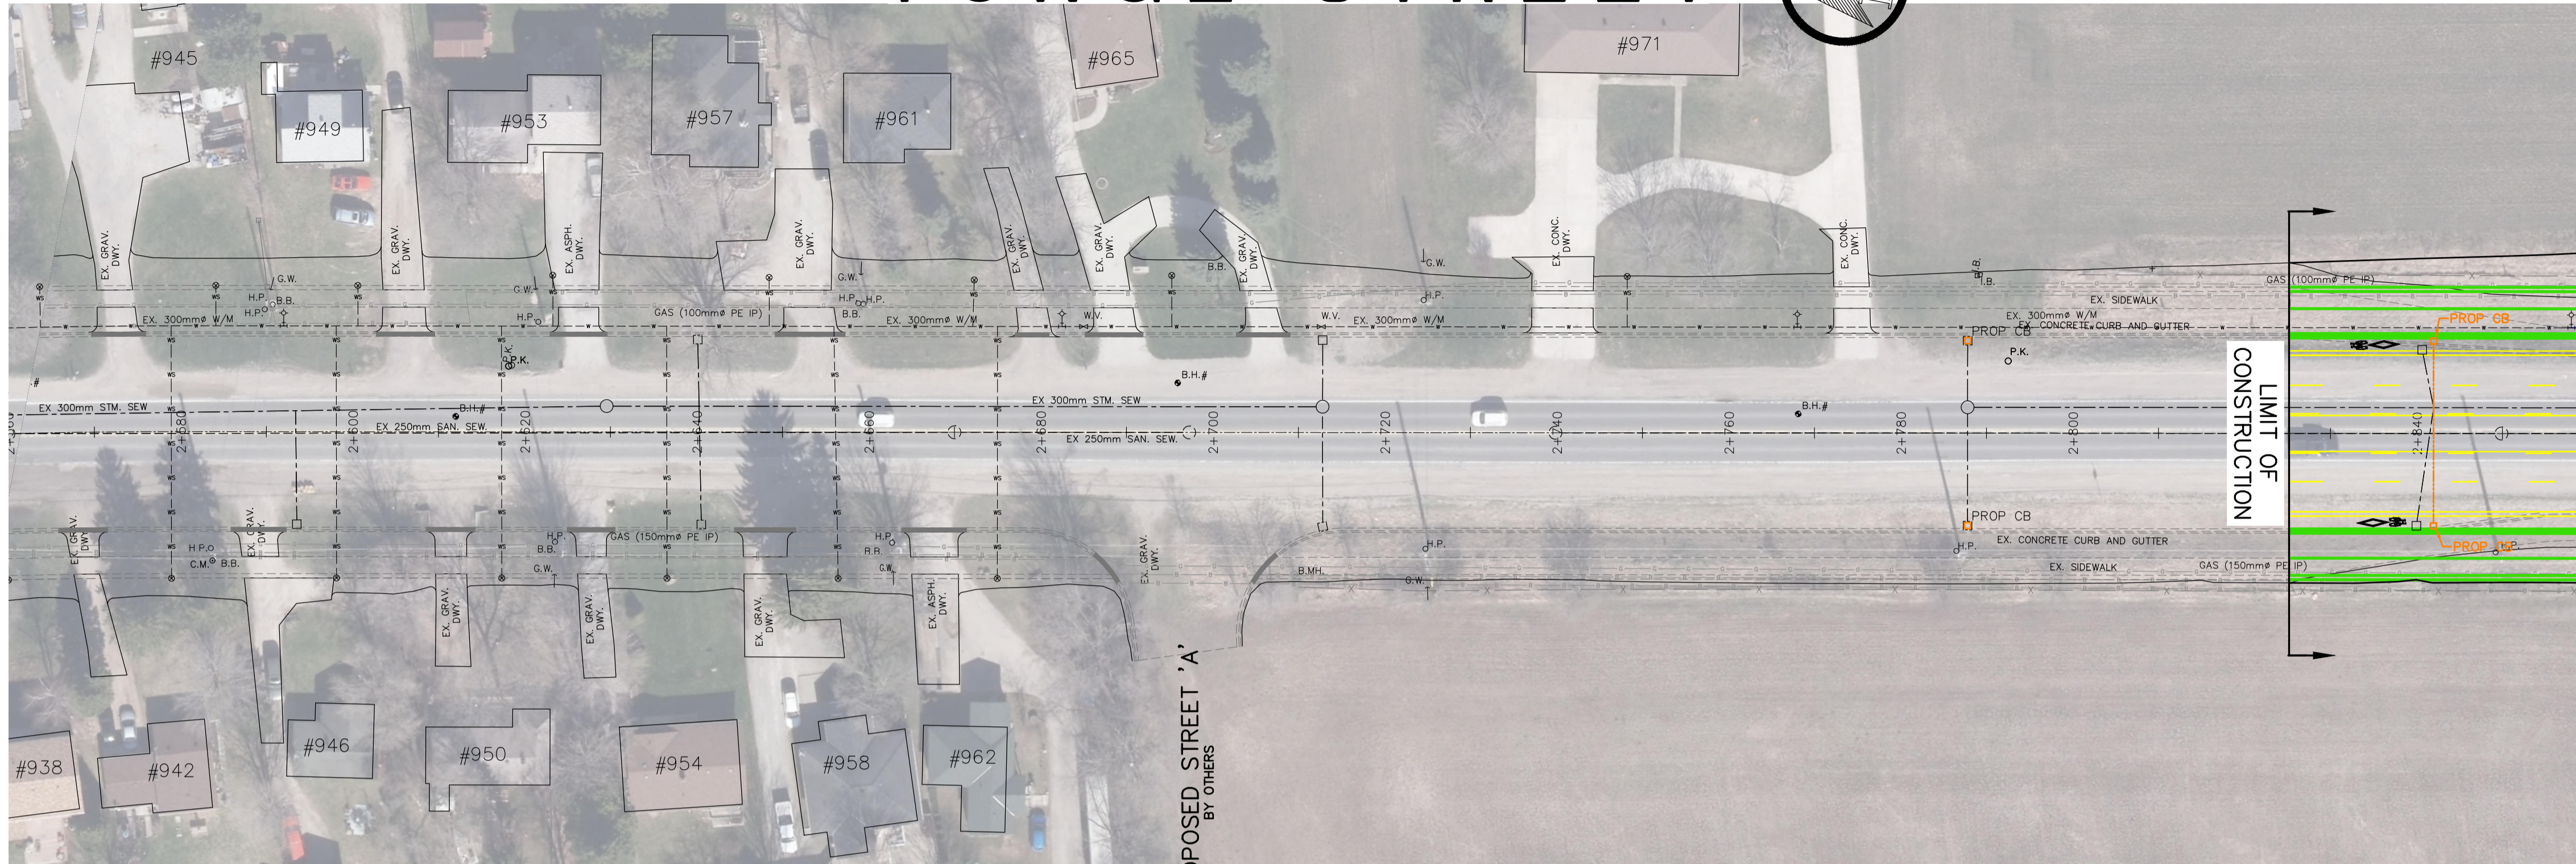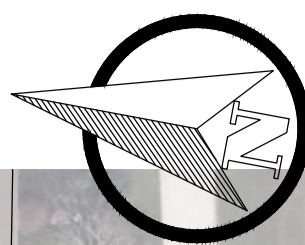

MATCH LINE
REFER TO DRAWING PP4
STA. 2+860
2.0m SWK. 2.9m
3.5m 3.5m 3.5m 1.5m
0.5m
34.0m ROW

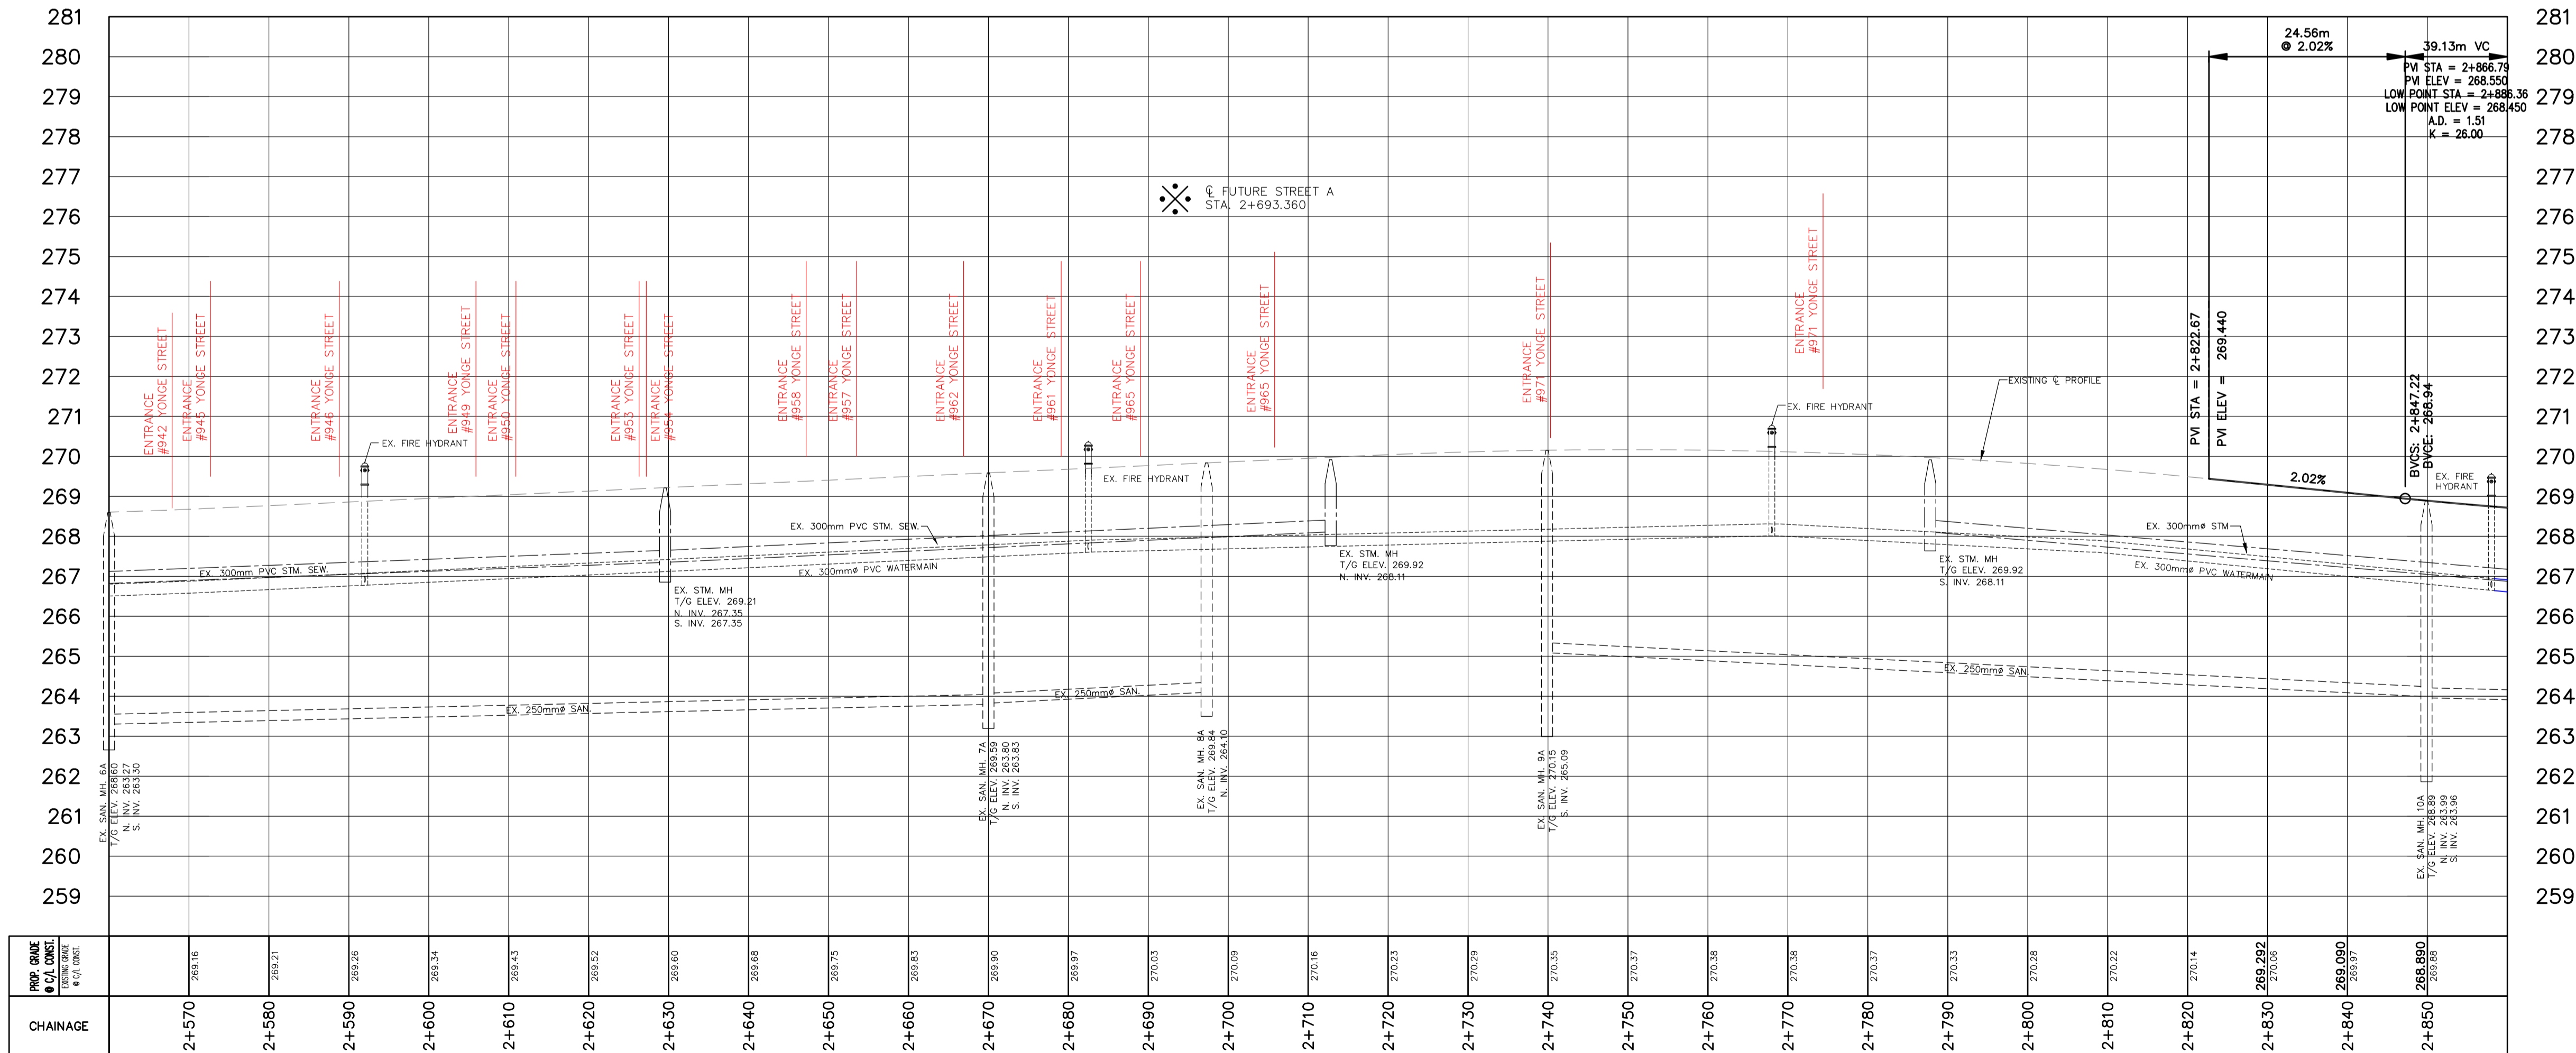

GENERAL NOTES
REFER TO CURRENT CITY OF BARRIE STANDARDS
FOR APPLICABLE GENERAL NOTES.

BENCH MARKS

NO.	REVISIONS	DATE	APPROVED
1.	30% DRAFT SUBMISSION	02/2018	RRW
2.	30% SUBMISSION	02/2018	RRW
3.	PUBLIC INFORMATION CENTRE	11/2018	TMK

CITY OF BARRIE
ACCEPTED

DATE:
..... DIRECTOR OF ENGINEERING

YONGE STREET
IMPROVEMENTS

PLAN & PROFILE - YONGE STREET
STA. 2+560 TO 2+860



Barrie

ENGINEERING DEPARTMENT


SCALE HOR. 1:500 VERT. 1:100
DESIGN C.J. DRAWN J.M.M.
REVIEWED T.F.H. DATE 2018.01.16

CONTRACT NO. 20--
SHEET NO. PP1


YONGE STREET

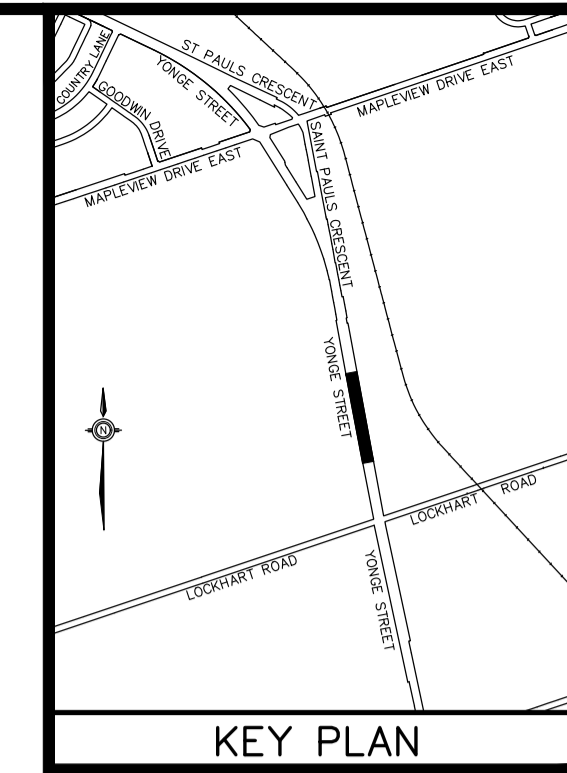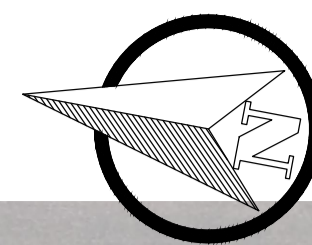

MATCH LINE
REFER TO DRAWING PP3
STA. 2+860

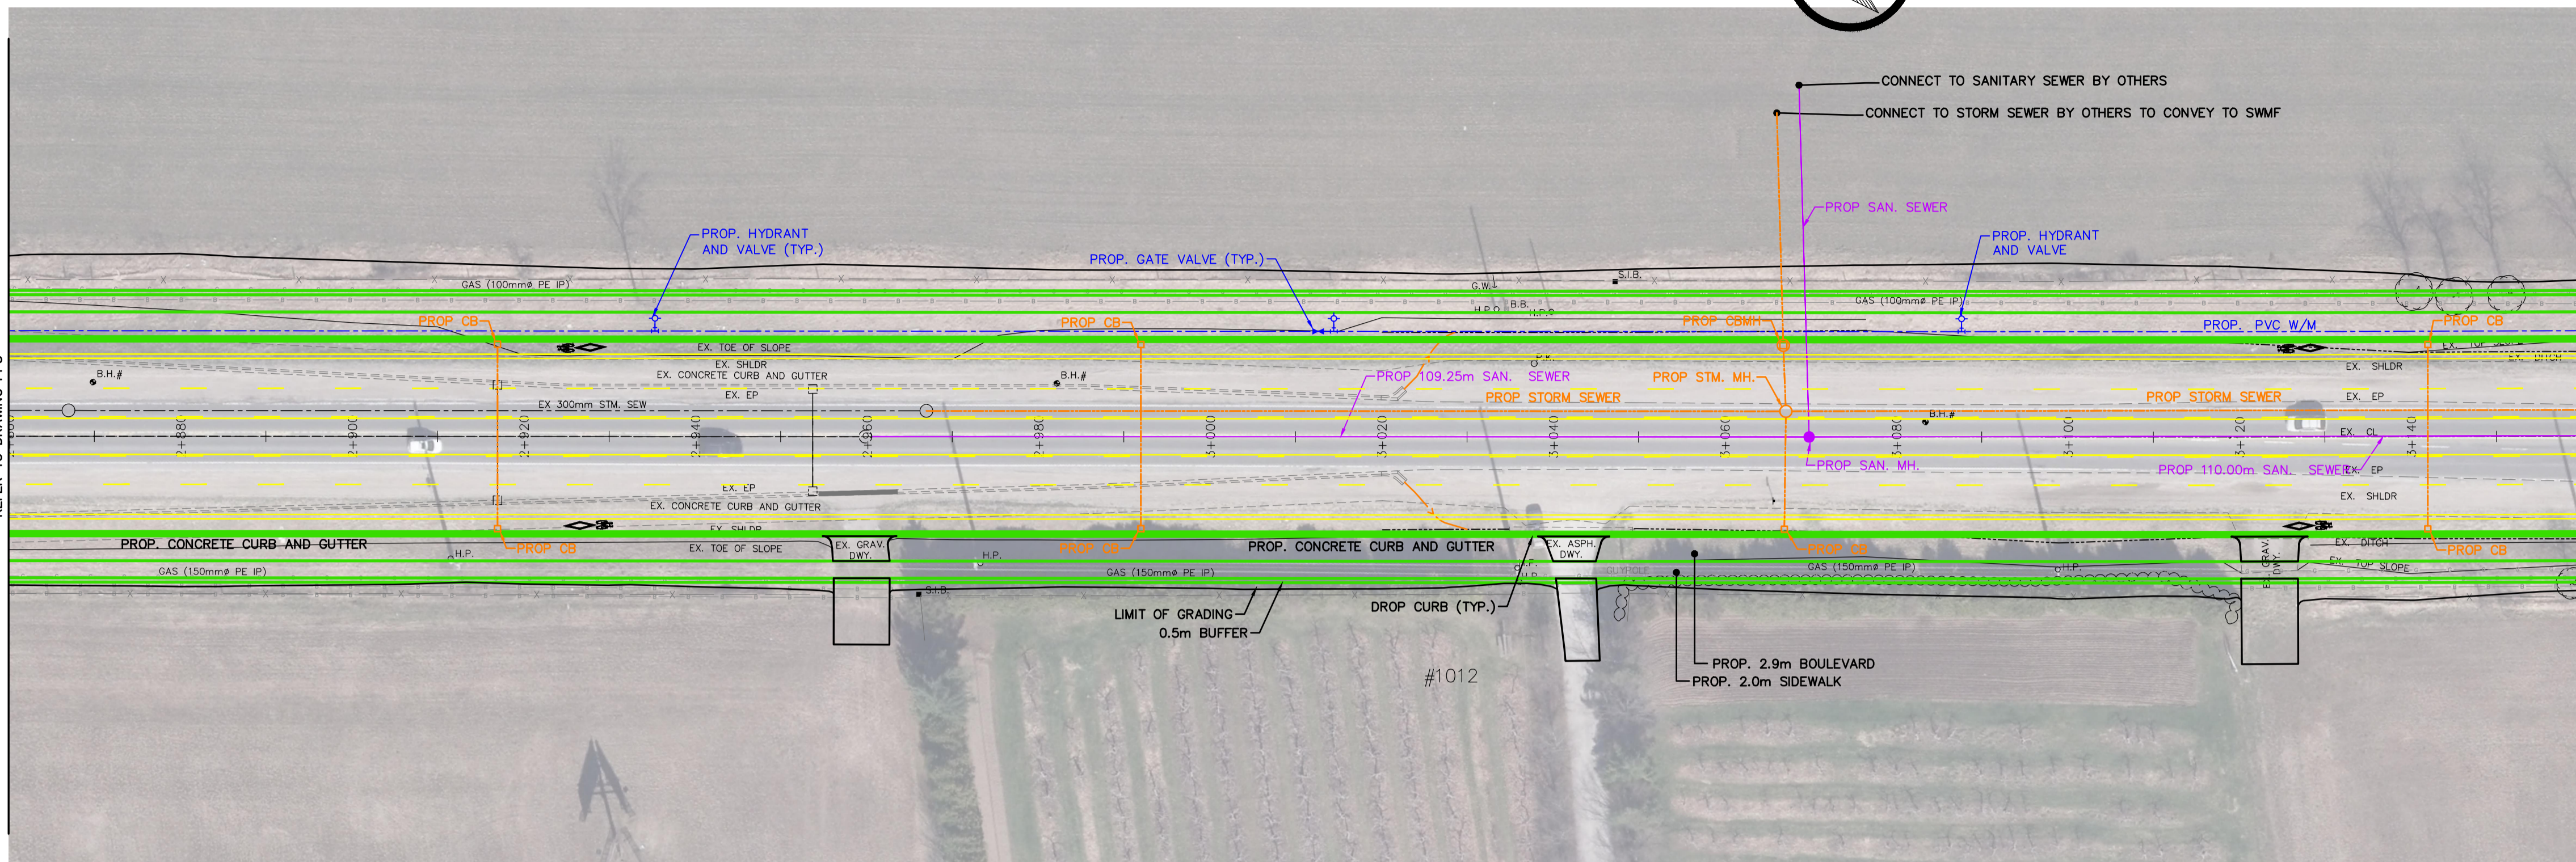

MATCH LINE
REFER TO DRAWING PPS
STA. 3+160

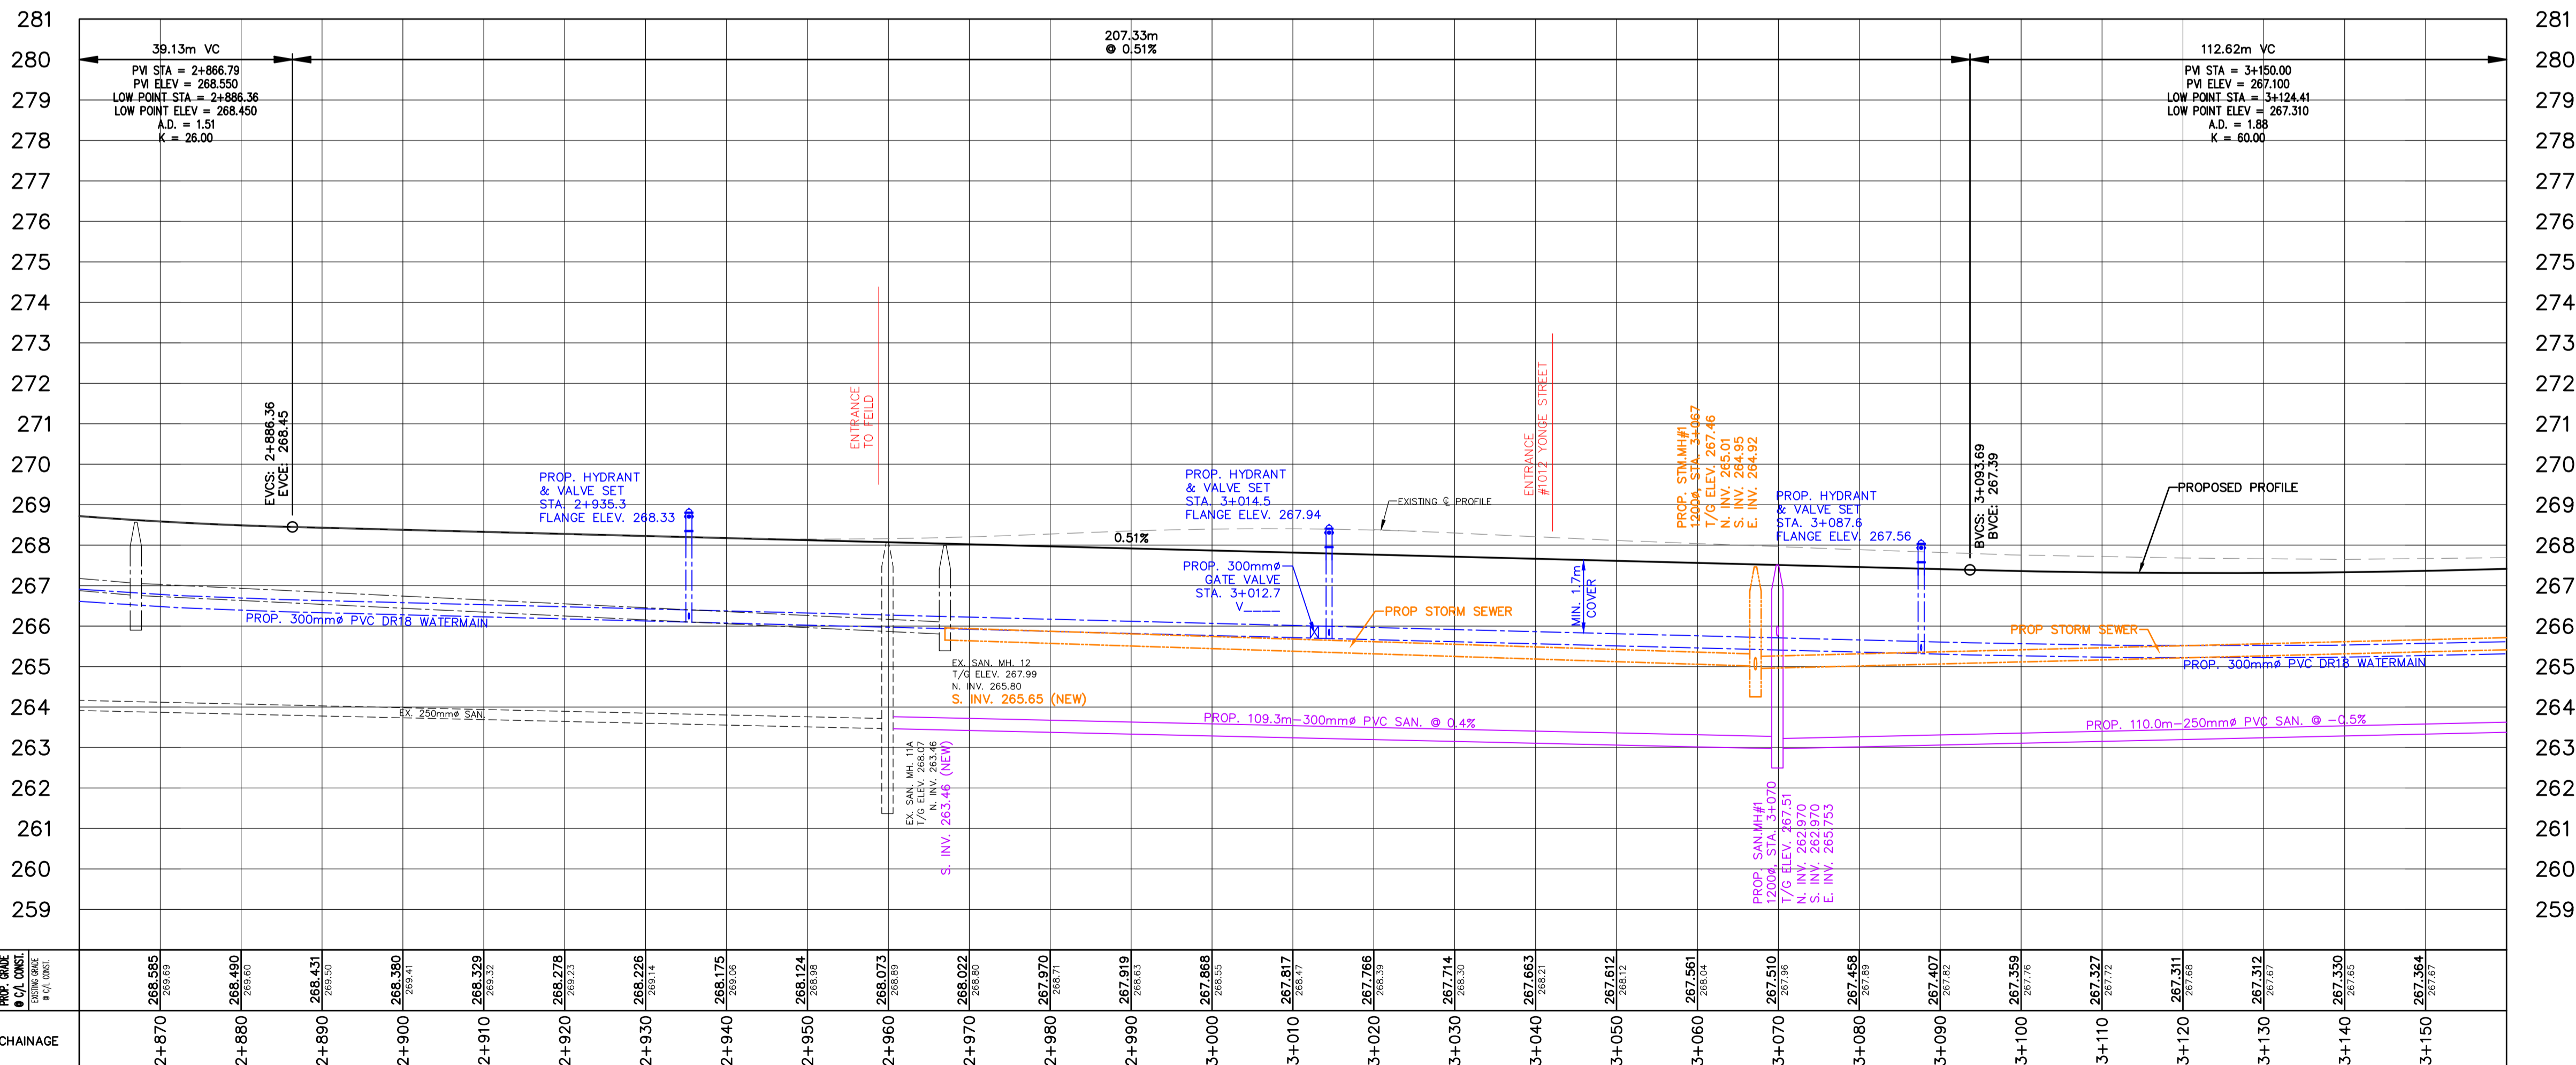

GENERAL NOTES
REFER TO CURRENT CITY OF BARRIE STANDARDS
FOR APPLICABLE GENERAL NOTES.

BENCH MARKS

NO.	REVISIONS	DATE	APPROVED
1.	30% DRAFT SUBMISSION	02/2018	RRW
2.	30% SUBMISSION	02/2018	RRW
3.	PUBLIC INFORMATION CENTRE	11/2018	TMK

CITY OF BARRIE
ACCEPTED

DATE:
DIRECTOR OF ENGINEERING

YONGE STREET
IMPROVEMENTS

PLAN & PROFILE - YONGE STREET
STA. 2+860 TO 3+160



Barrie

ENGINEERING DEPARTMENT

SCALE HOR. 1:500 VERT. 1:100
DESIGN C.J. DRAWN J.M.M.
REVIEWED T.F.H. DATE 2018.01.16





CONTRACT NO. 20--
SHEET NO. PP2

KEY PLAN

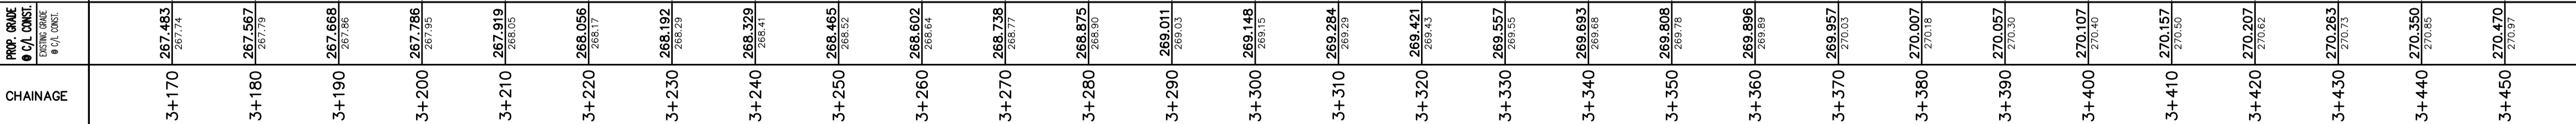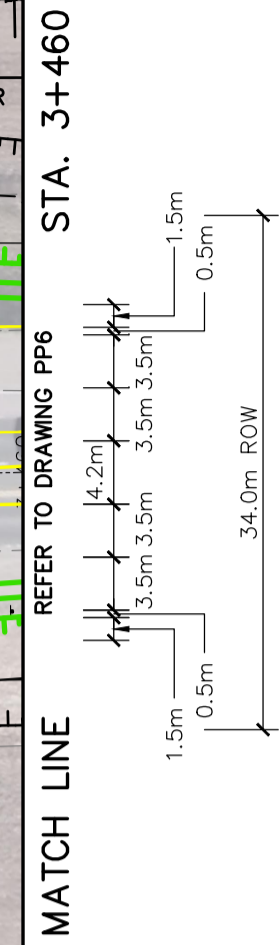

CONTRACT NO. 20__-__
SHEET NO. PP3

YONGE STREET

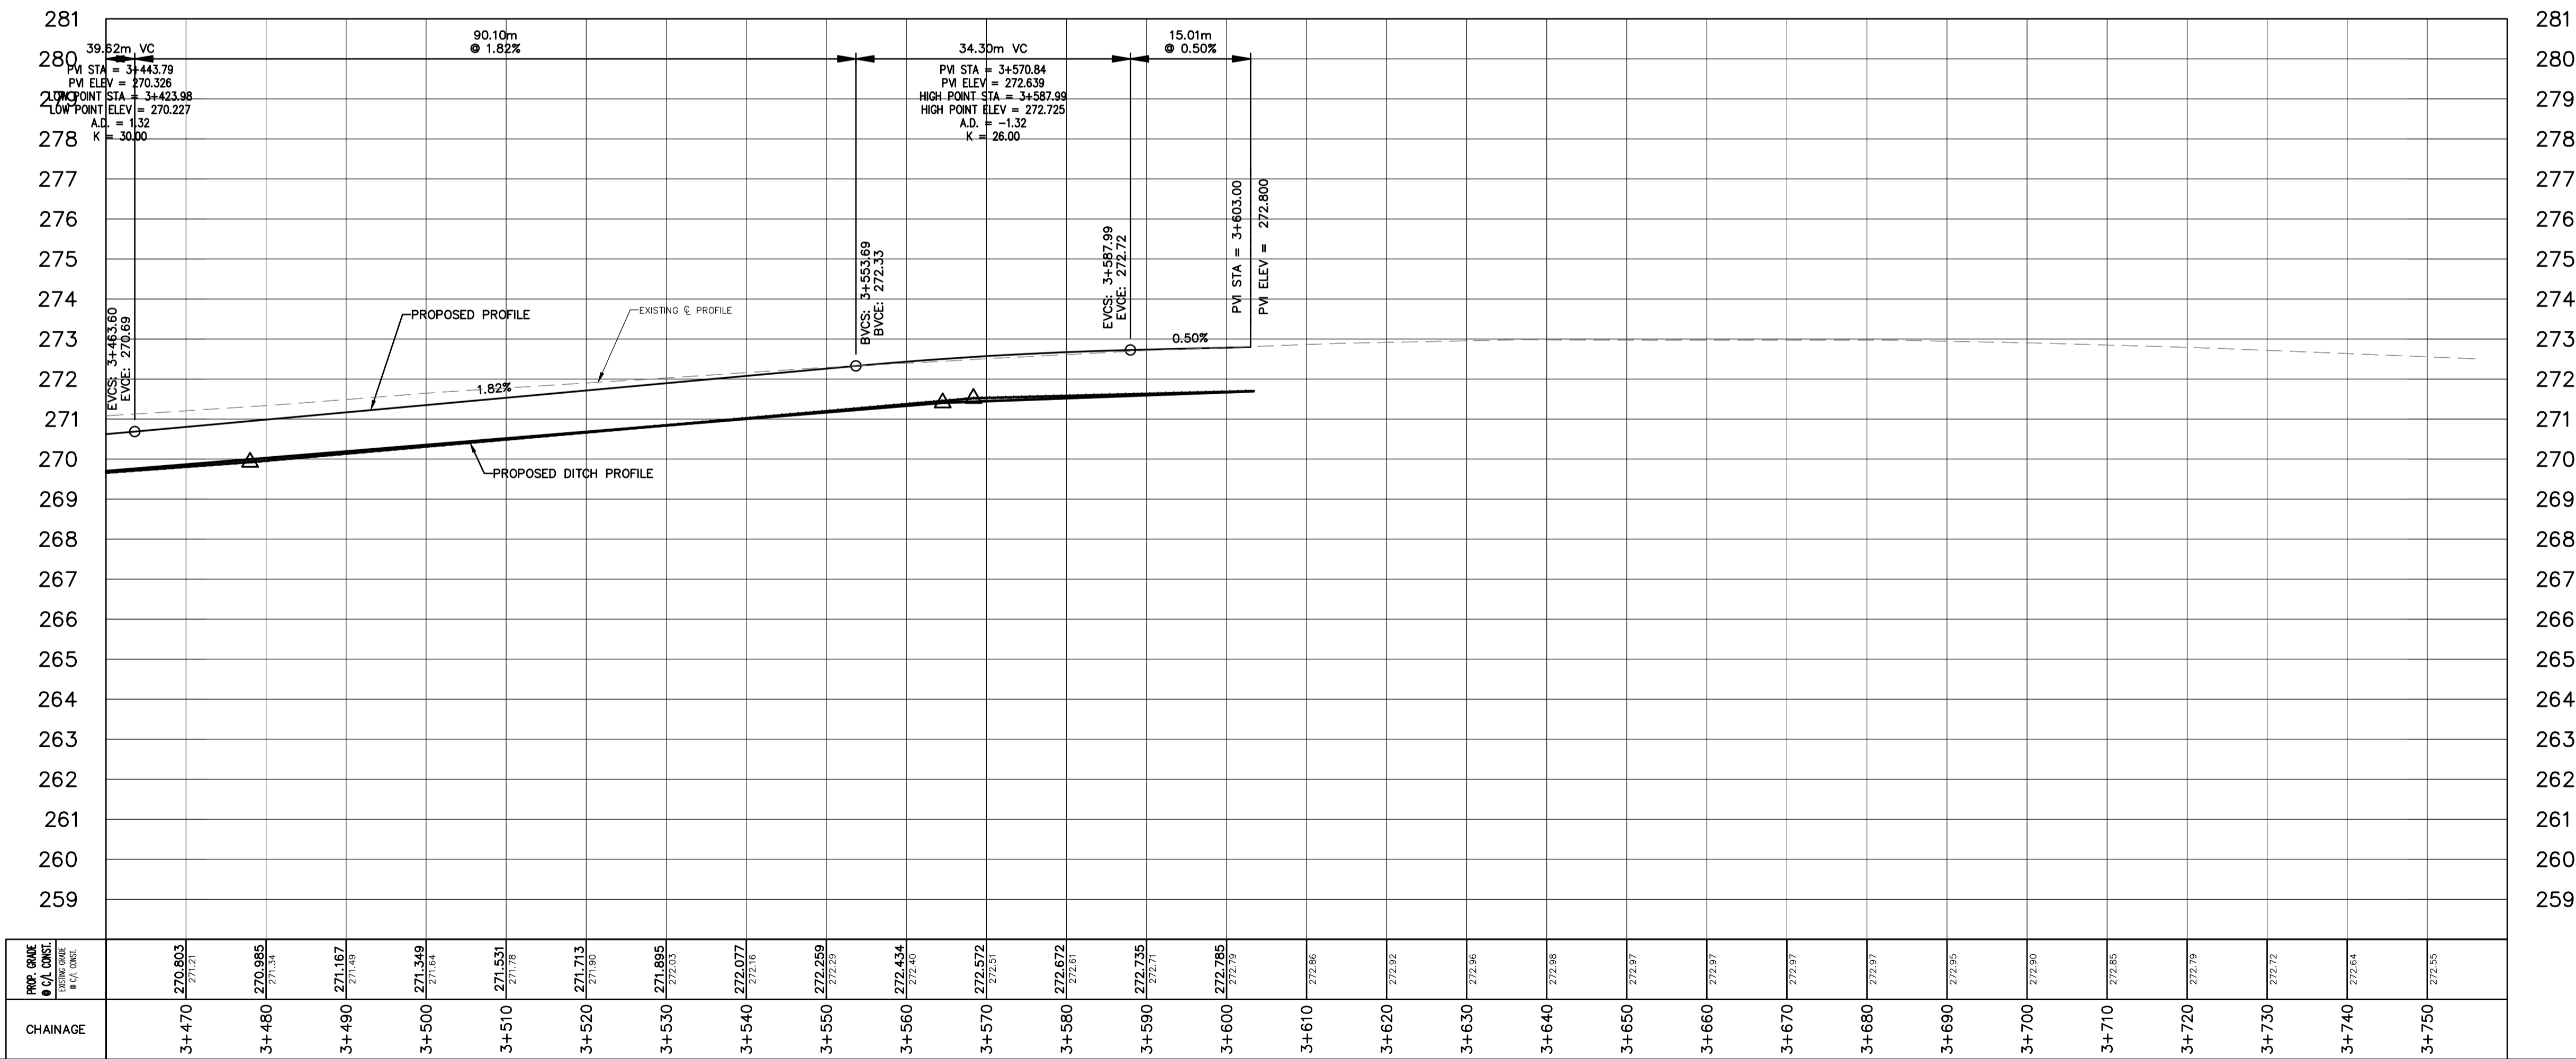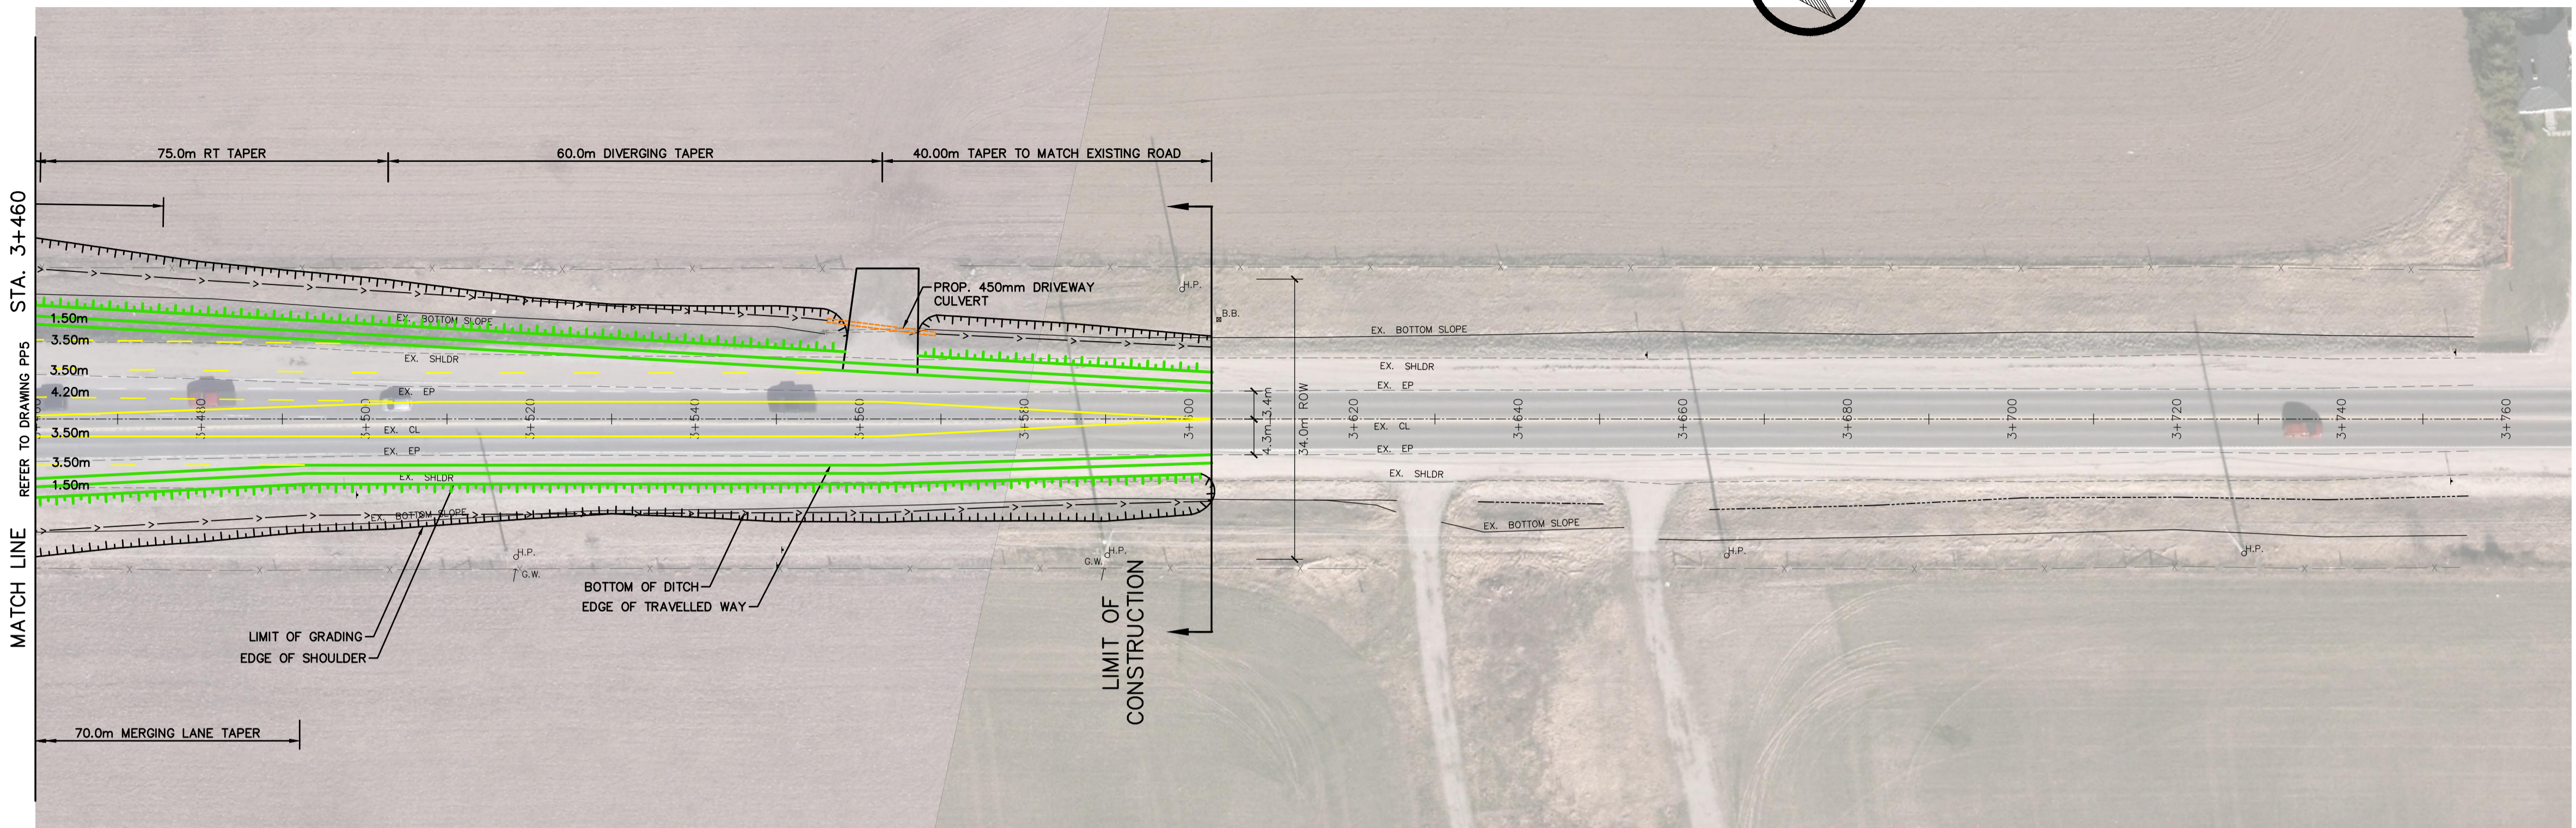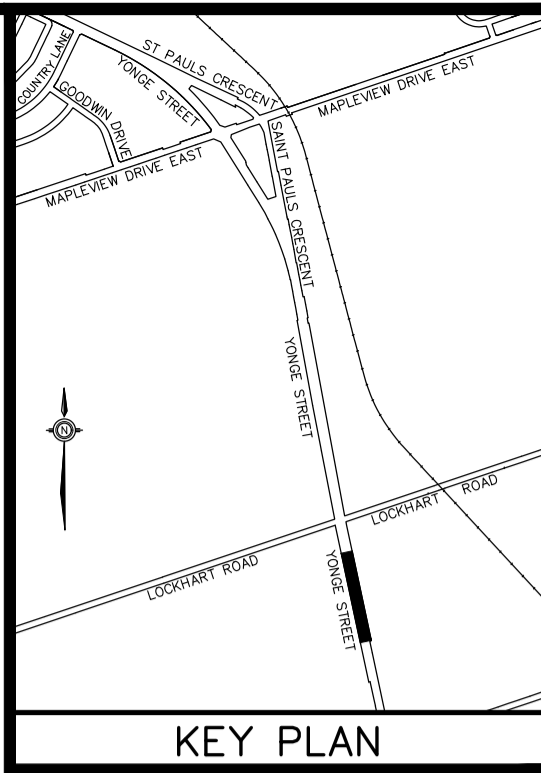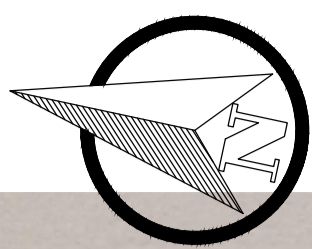

GENERAL NOTES
REFER TO CURRENT CITY OF BARRIE STANDARDS
FOR APPLICABLE GENERAL NOTES.

BENCH MARKS

NO.	REVISIONS	DATE	APPROVED
1.	30% DRAFT SUBMISSION	02/2018	RRW
2.	30% SUBMISSION	02/2018	RRW
3.	PUBLIC INFORMATION CENTRE	11/2018	TMK

CITY OF BARRIE
ACCEPTED

DATE:
DIRECTOR OF ENGINEERING



YONGE STREET
IMPROVEMENTS

PLAN & PROFILE - YONGE STREET
STA. 3+460 TO 3+760

Barrie
ENGINEERING DEPARTMENT

SCALE HOR. 1:500 VERT. 1:100
DESIGN C.J. DRAWN J.M.M.
REVIEWED T.F.H. DATE 2018.01.16

CONTRACT NO. 20--
SHEET NO. PP4

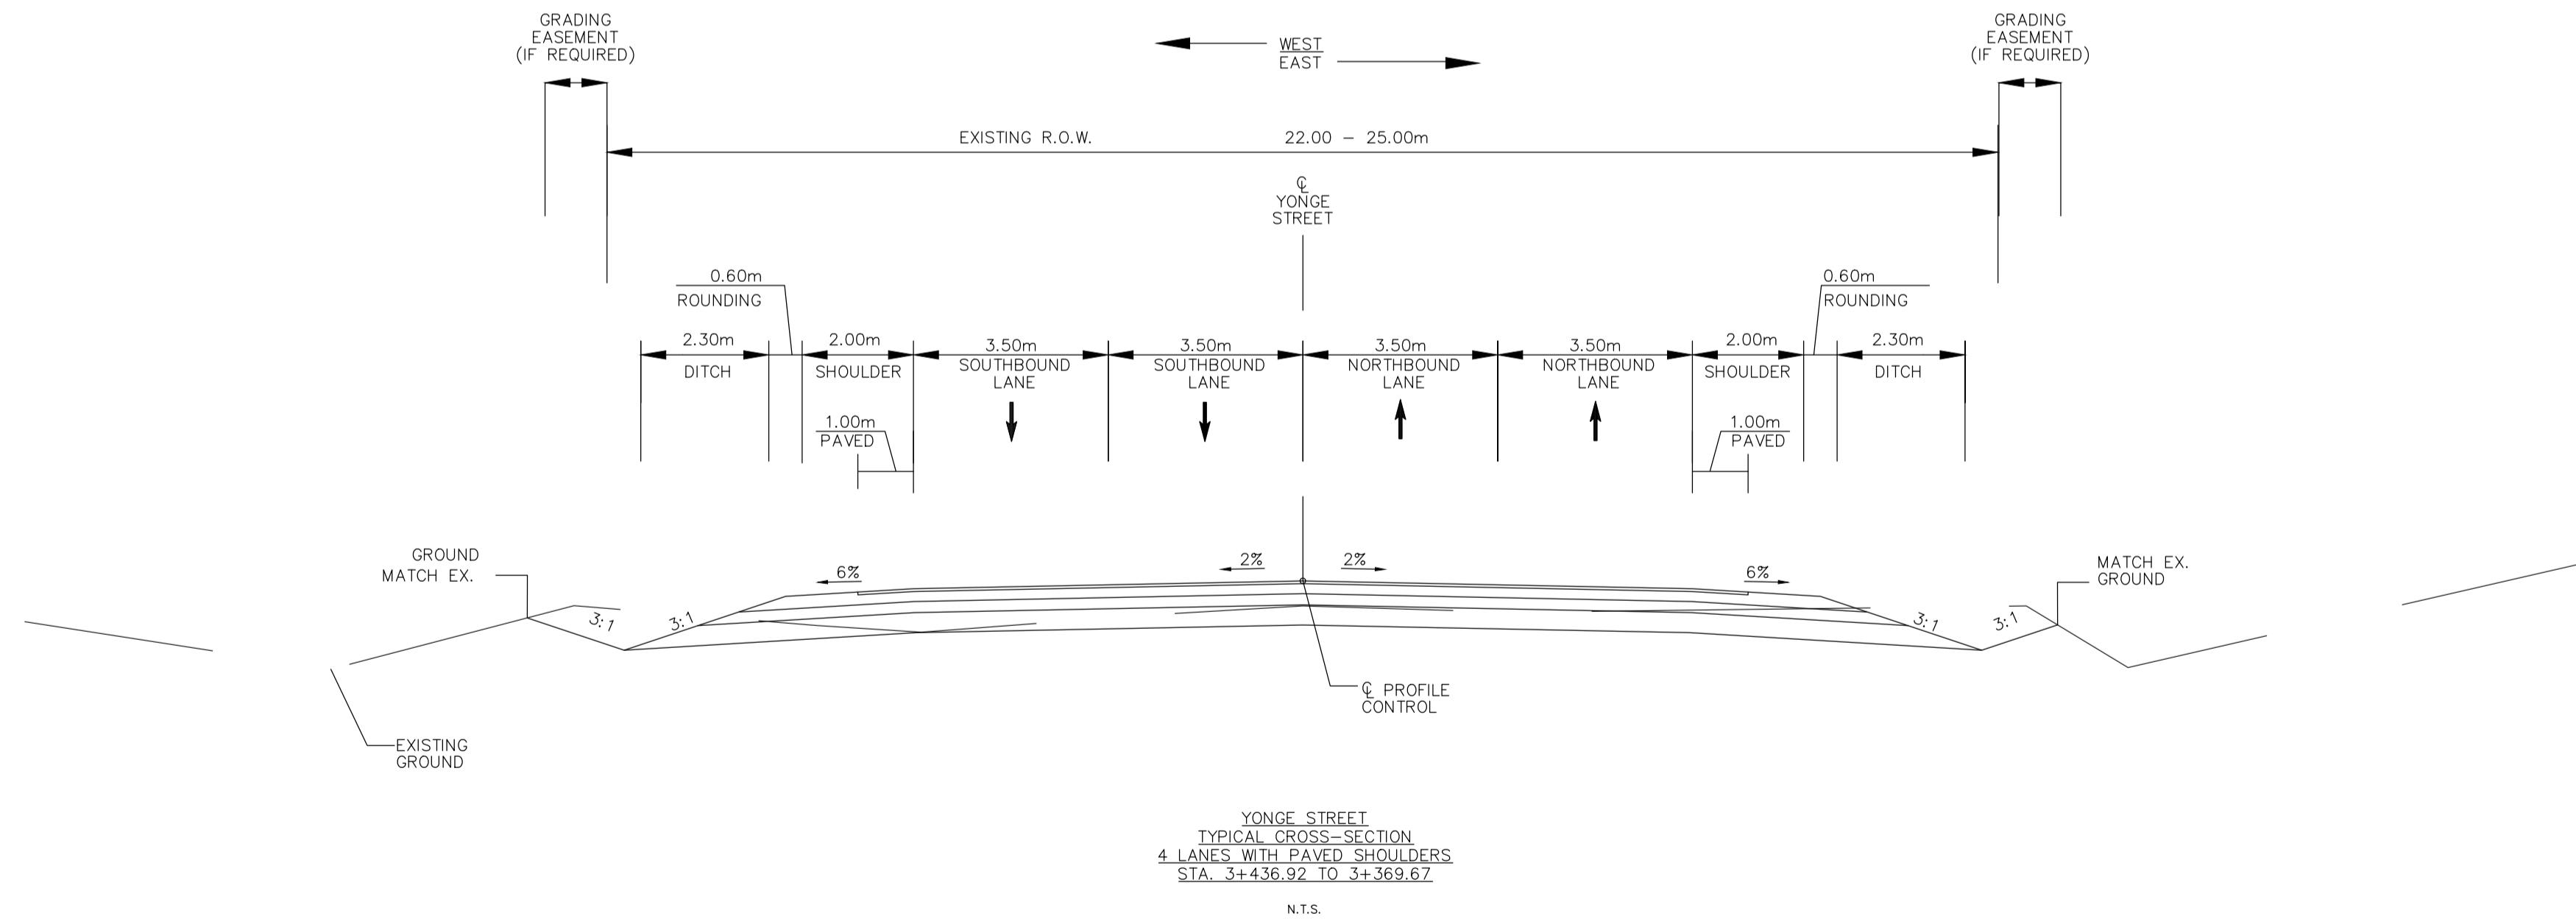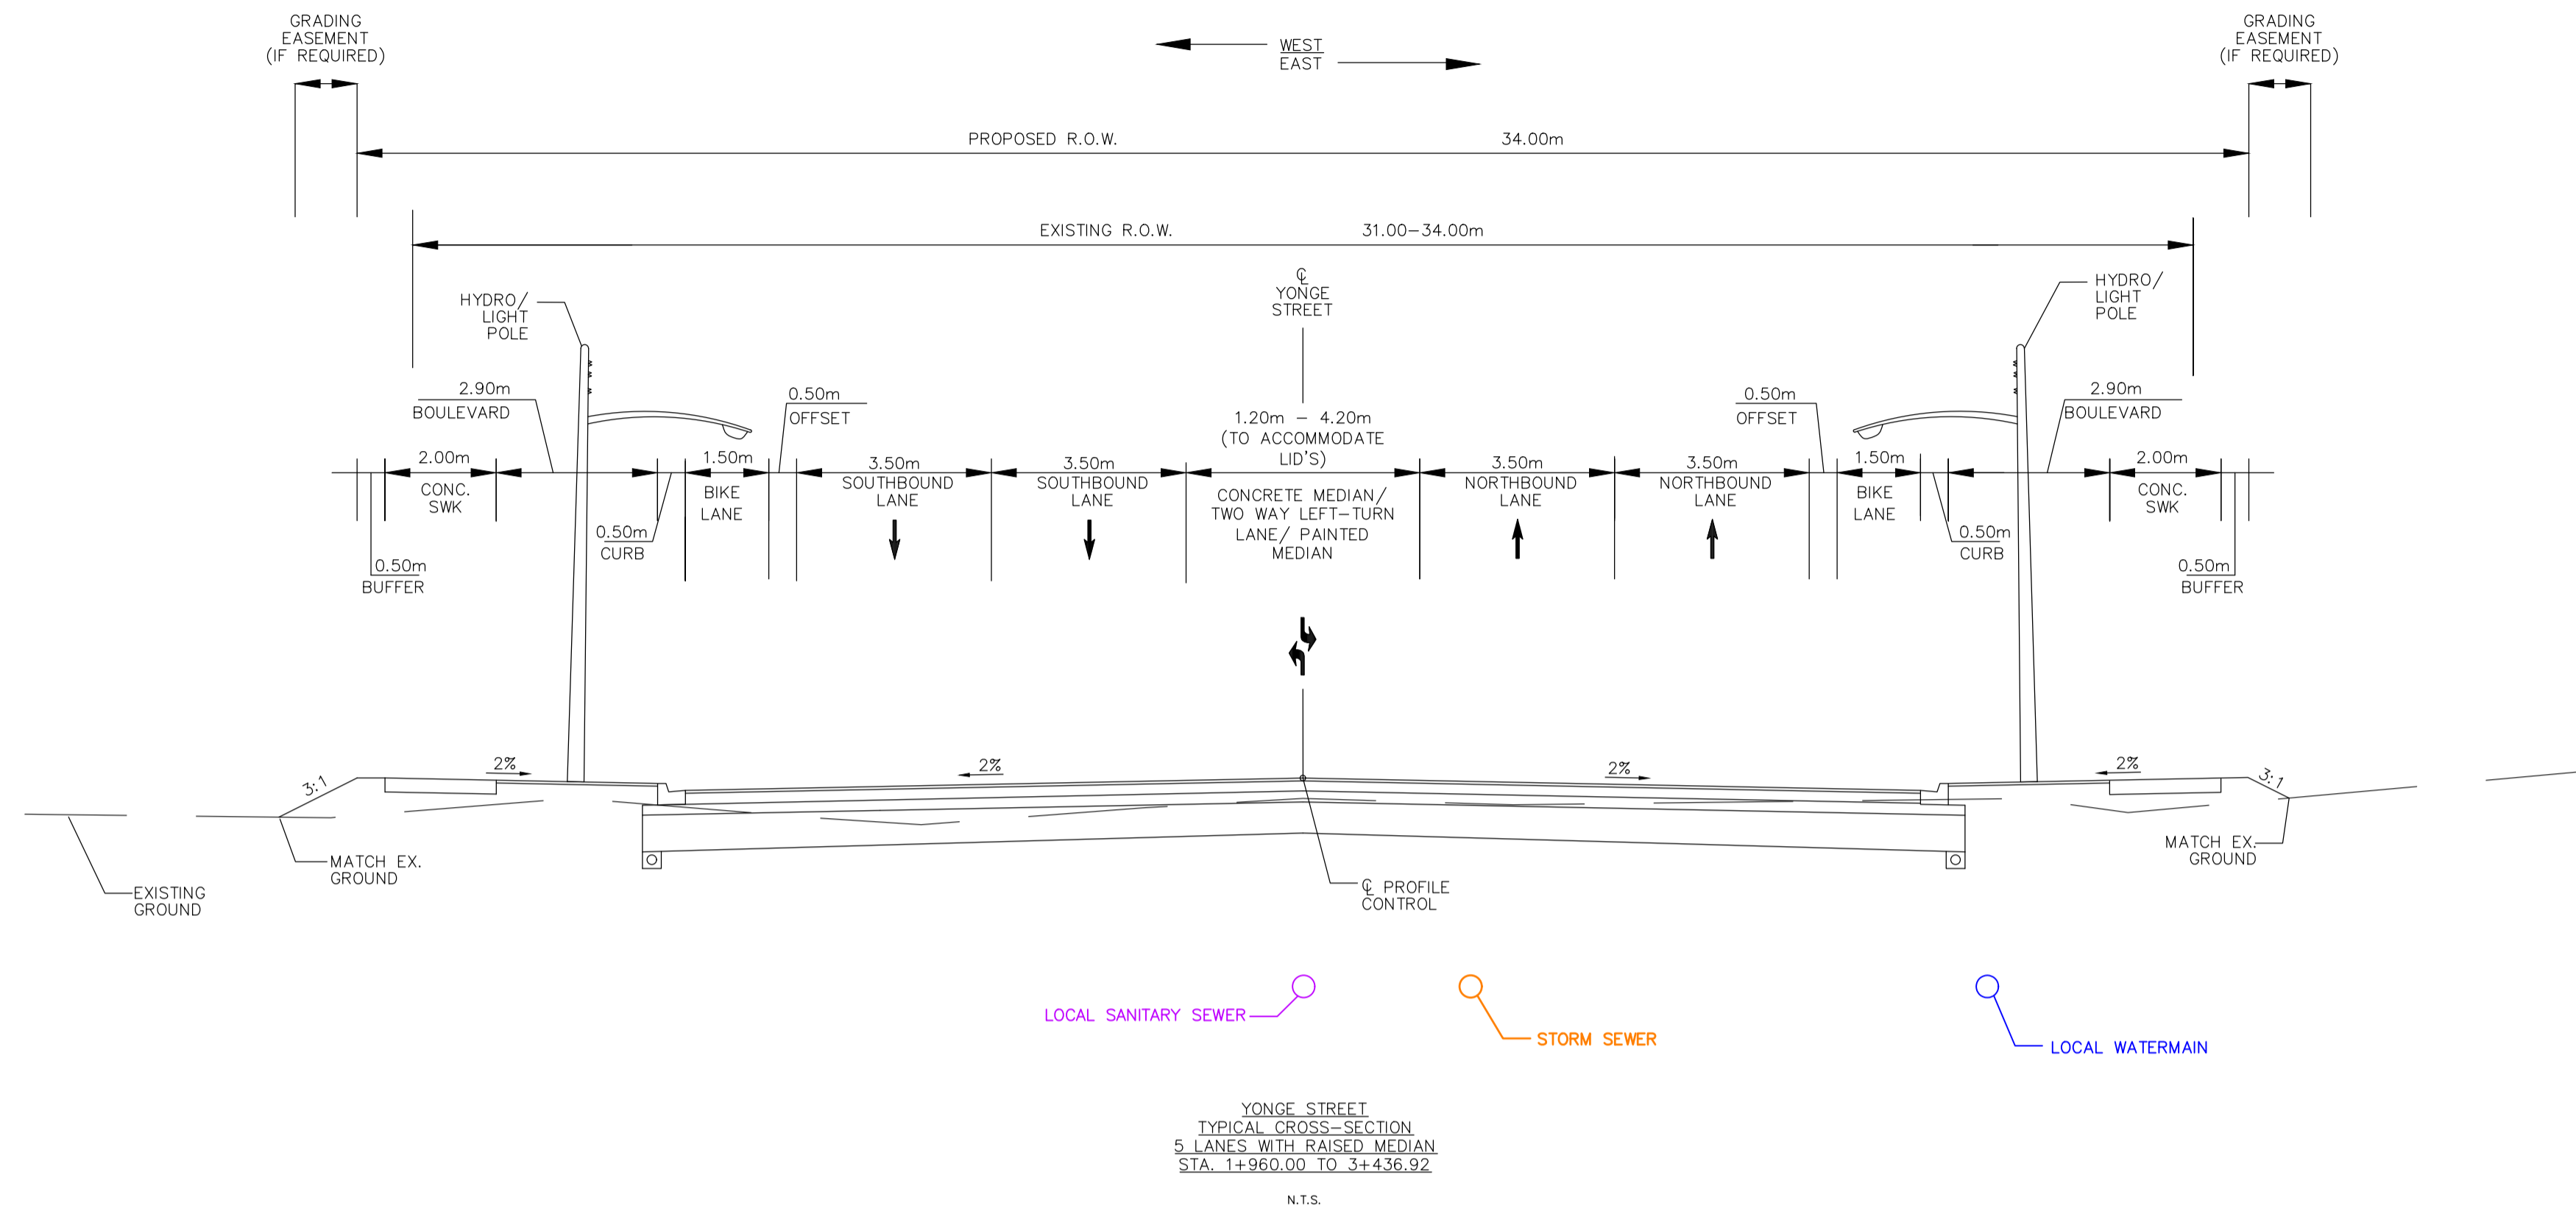

GENERAL NOTES

REFER TO CURRENT CITY OF BARRIE STANDARDS
FOR APPLICABLE GENERAL NOTES.

BENCH MARKS

NO.	REVISIONS	DATE	APPROVED
1.	30% DRAFT SUBMISSION	02/2018	RRW
2.	30% SUBMISSION	02/2018	RRW
3.	PUBLIC INFORMATION CENTRE	11/2018	TMK

CITY OF BARRIE
ACCEPTED

DATE:

DIRECTOR OF ENGINEERING

YONGE STREET
IMPROVEMENTS

TYPICAL CROSS SECTIONS

Barrie

ENGINEERING DEPARTMENT

SCALE HOR. 1:100	VERT. N/A	CONTRACT NO. 20--
DESIGN C.J.	DRAWN J.M.M.	SHEET NO. D1
REVIEWED T.F.H.	DATE 2018.01.16	