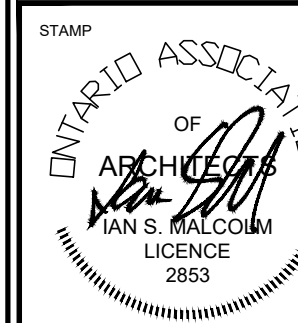


97 Toronto Street
Barrie, ON L4N 1V1
T: 705.726.2342
E: ian@ismarchitects.ca


[illegible]

Do not scale drawings.
The Contractor shall check and verify all dimensions and report all errors and omissions to the Architect before proceeding with the work.

A	B
---	---

A Detail No. B Sheet No. where detailed.

The Ideas/designs included herein are the sole property of Ian S. Malcolm Architect. They shall not be used/reproduced/altered without written consent of Ian S. Malcolm Architect.

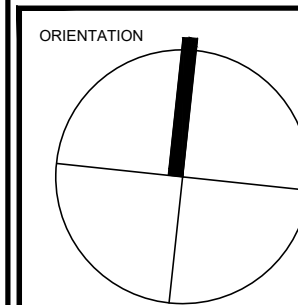

CLIENT
MARIA ROZENTS
343 SUGAR MAPLE LN.
RICHMOND HILL
ON, L4C4C3
4167100494
mrozents@gmail.com

PROJECT

181 BURTON-
RESIDENTIAL
FOUR STORY 30 UNIT
APARTMENT BUILDING


PROJECT INFORMATION	
PROJECT No.:	194
DRAWN BY:	JE
CHECKED BY:	
DATE:	MAR.07.2
SCALE:	AS NO

DRAWING

ELEVATIONS

DRAWING A10

A301

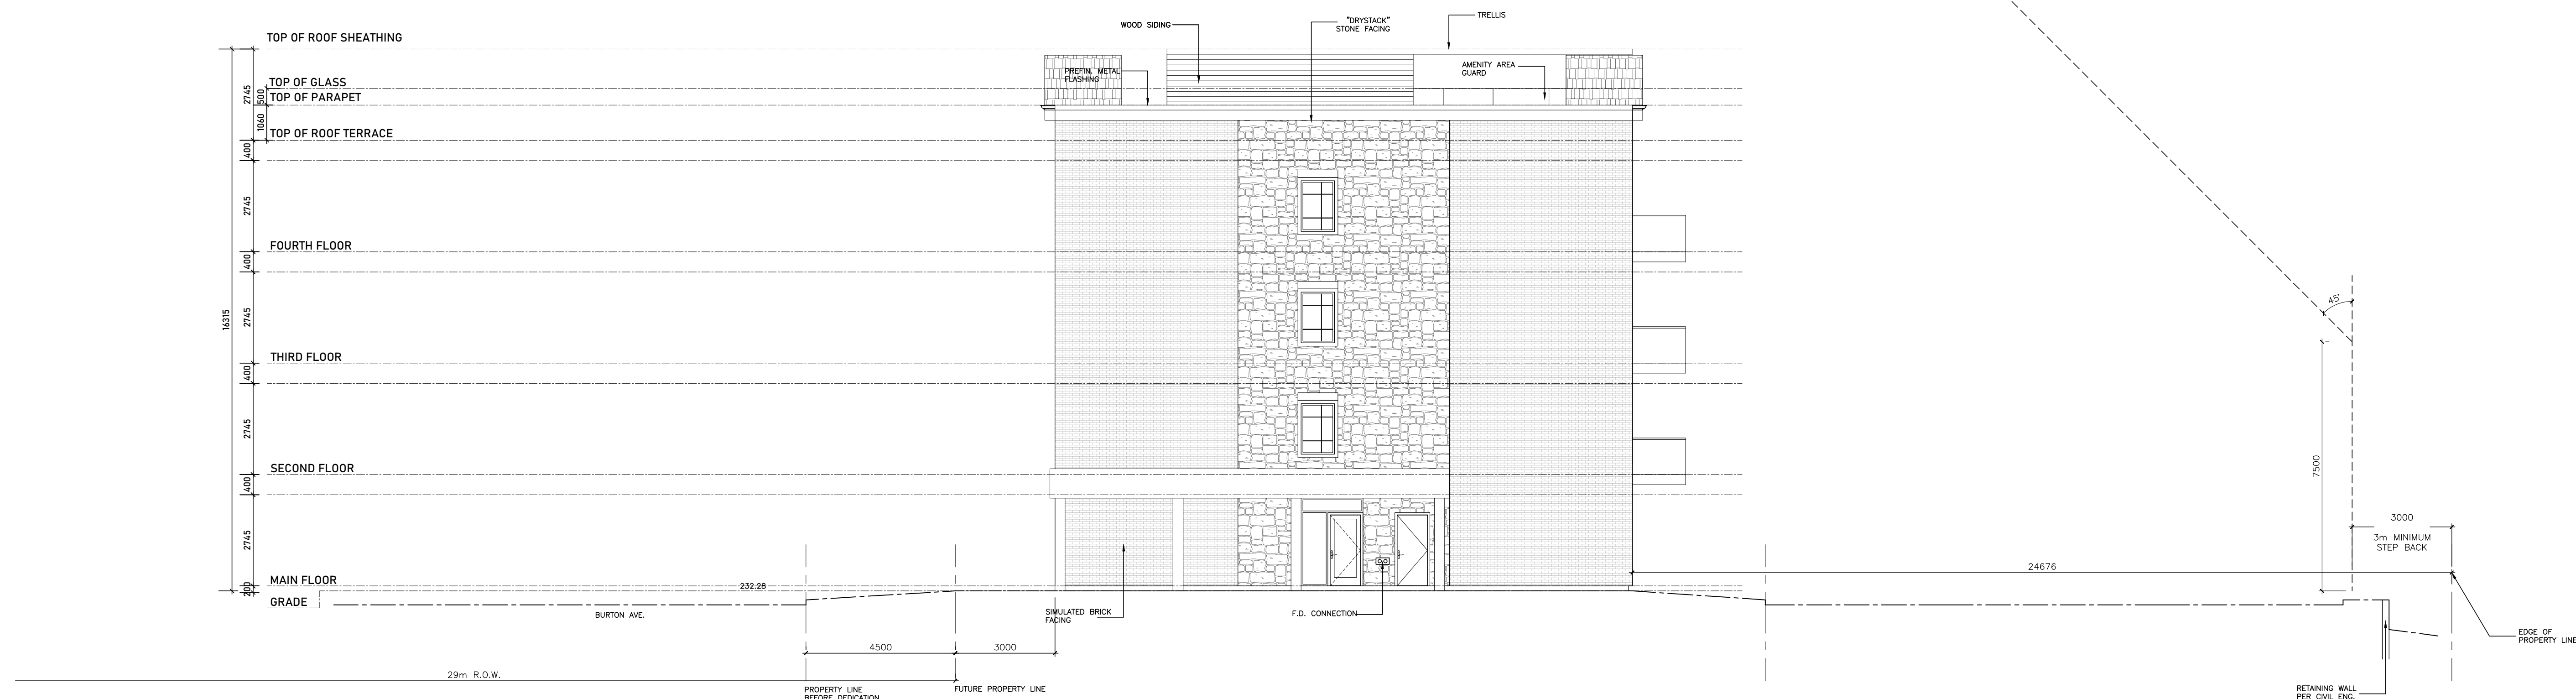

EAST
SCALE= 1:100